


North Elevation
1:50

1cm
A1

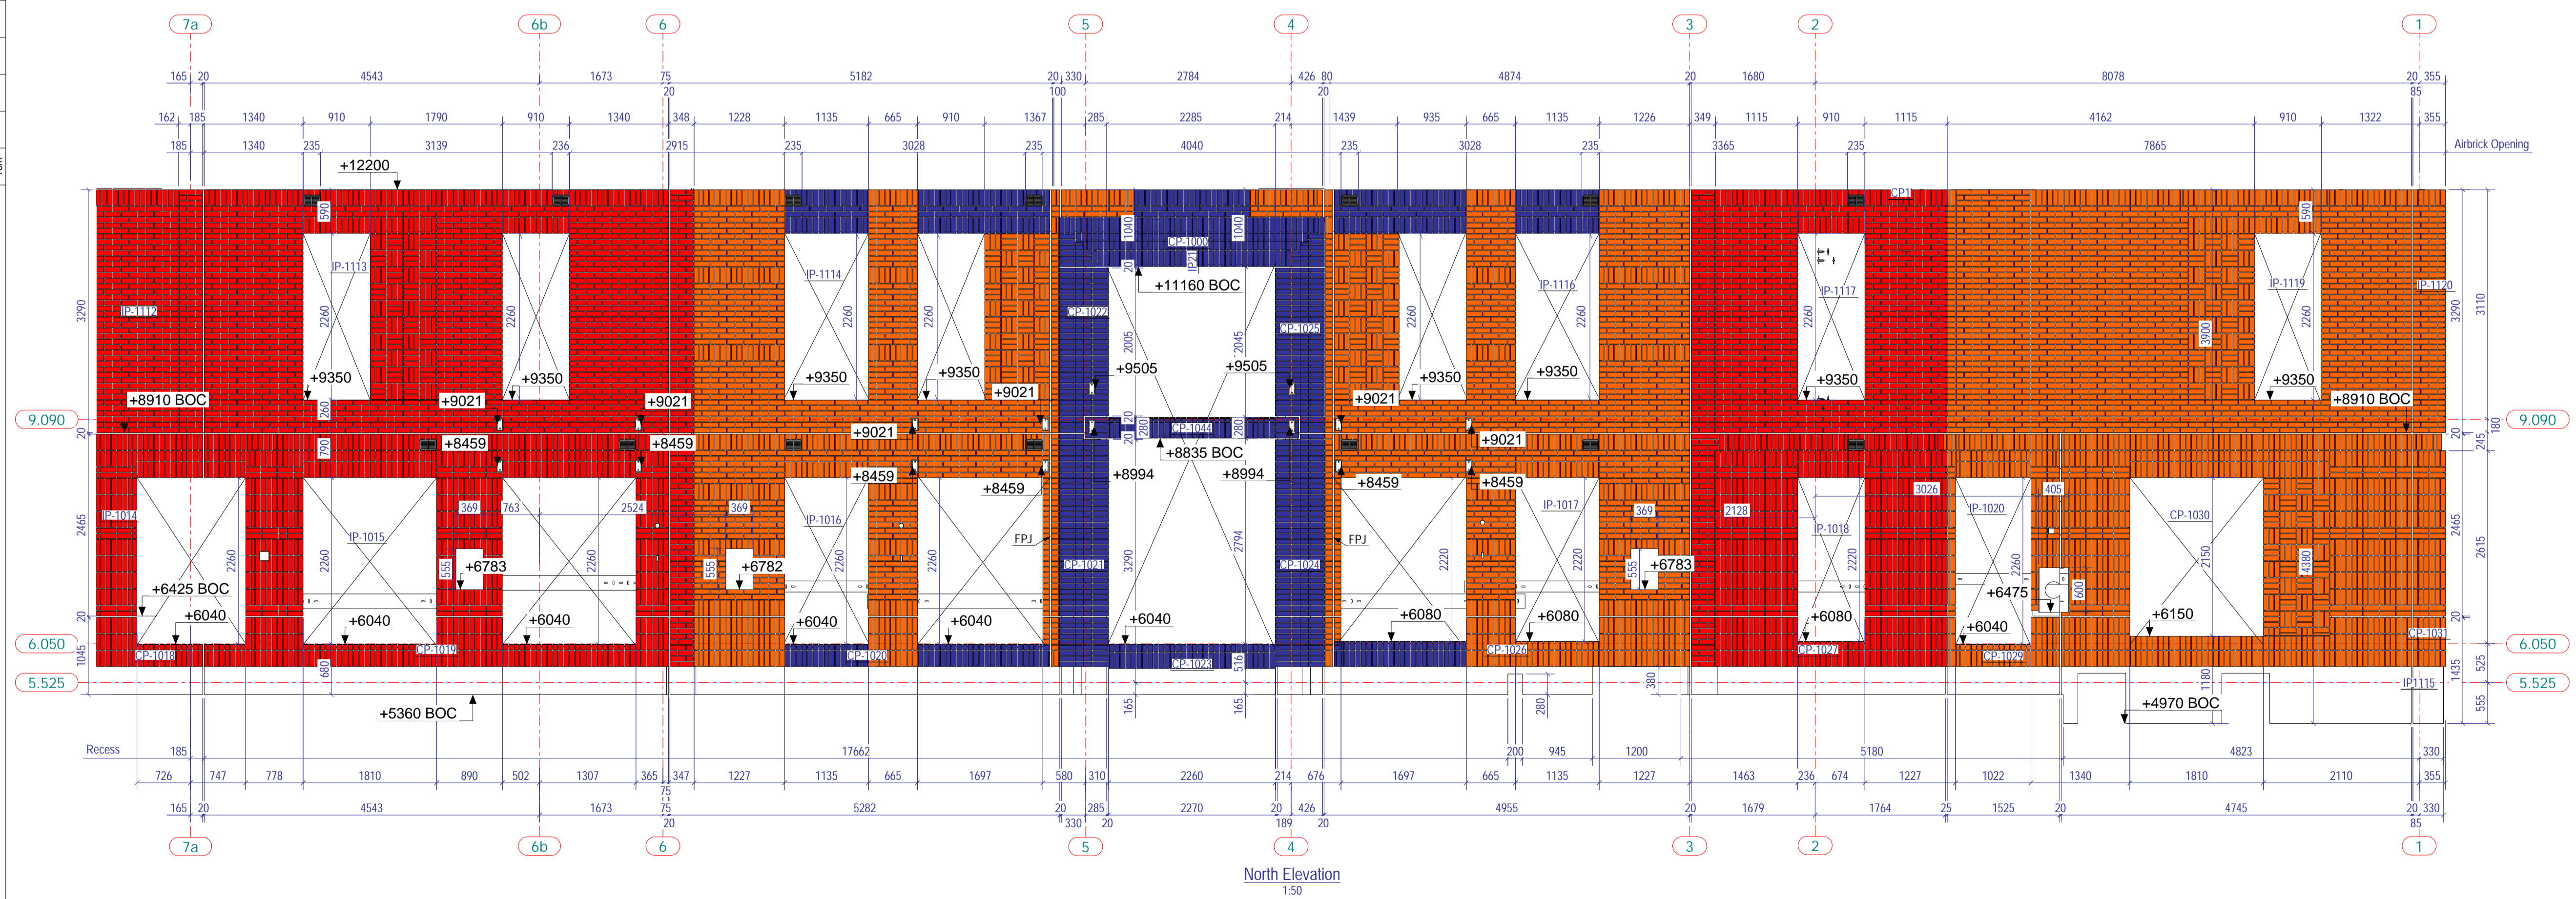

North Elevation
1:50

- CAPELWICK MULTI
- THORTON RED BLEND
- CLASSIC BLUE MULTI

Project: Transport House		
Title: External elevations Sheet 2		
Drawn:	Checked:	Approved:
Internal Ref:	Date:	Scale:
Drawing No:		Rev:

1cm
A1