



E-PLAN LEGEND:

- ZONE 8 :
- EB - OVERALL PLAN - ZONE 8
 - ES801 - FOUNDATION LEVEL FRAMING PLAN - ZONE 8
 - ES802 - LEVEL 2 FRAMING PLAN - ZONE 8
 - ES803 - LEVEL 3 FRAMING PLAN - ZONE 8
 - ES804 - LEVEL 4 FRAMING PLAN - ZONE 8
 - ES805 - ROOF FRAMING PLAN - ZONE 8
 - ES806 - LEVEL 3 LIGHT STEEL PLAN - ZONE 8
 - ES807 - LEVEL 4 LIGHT STEEL PLAN - ZONE 8
 - ES808 - ROOF LIGHT STEEL PLAN - ZONE 8

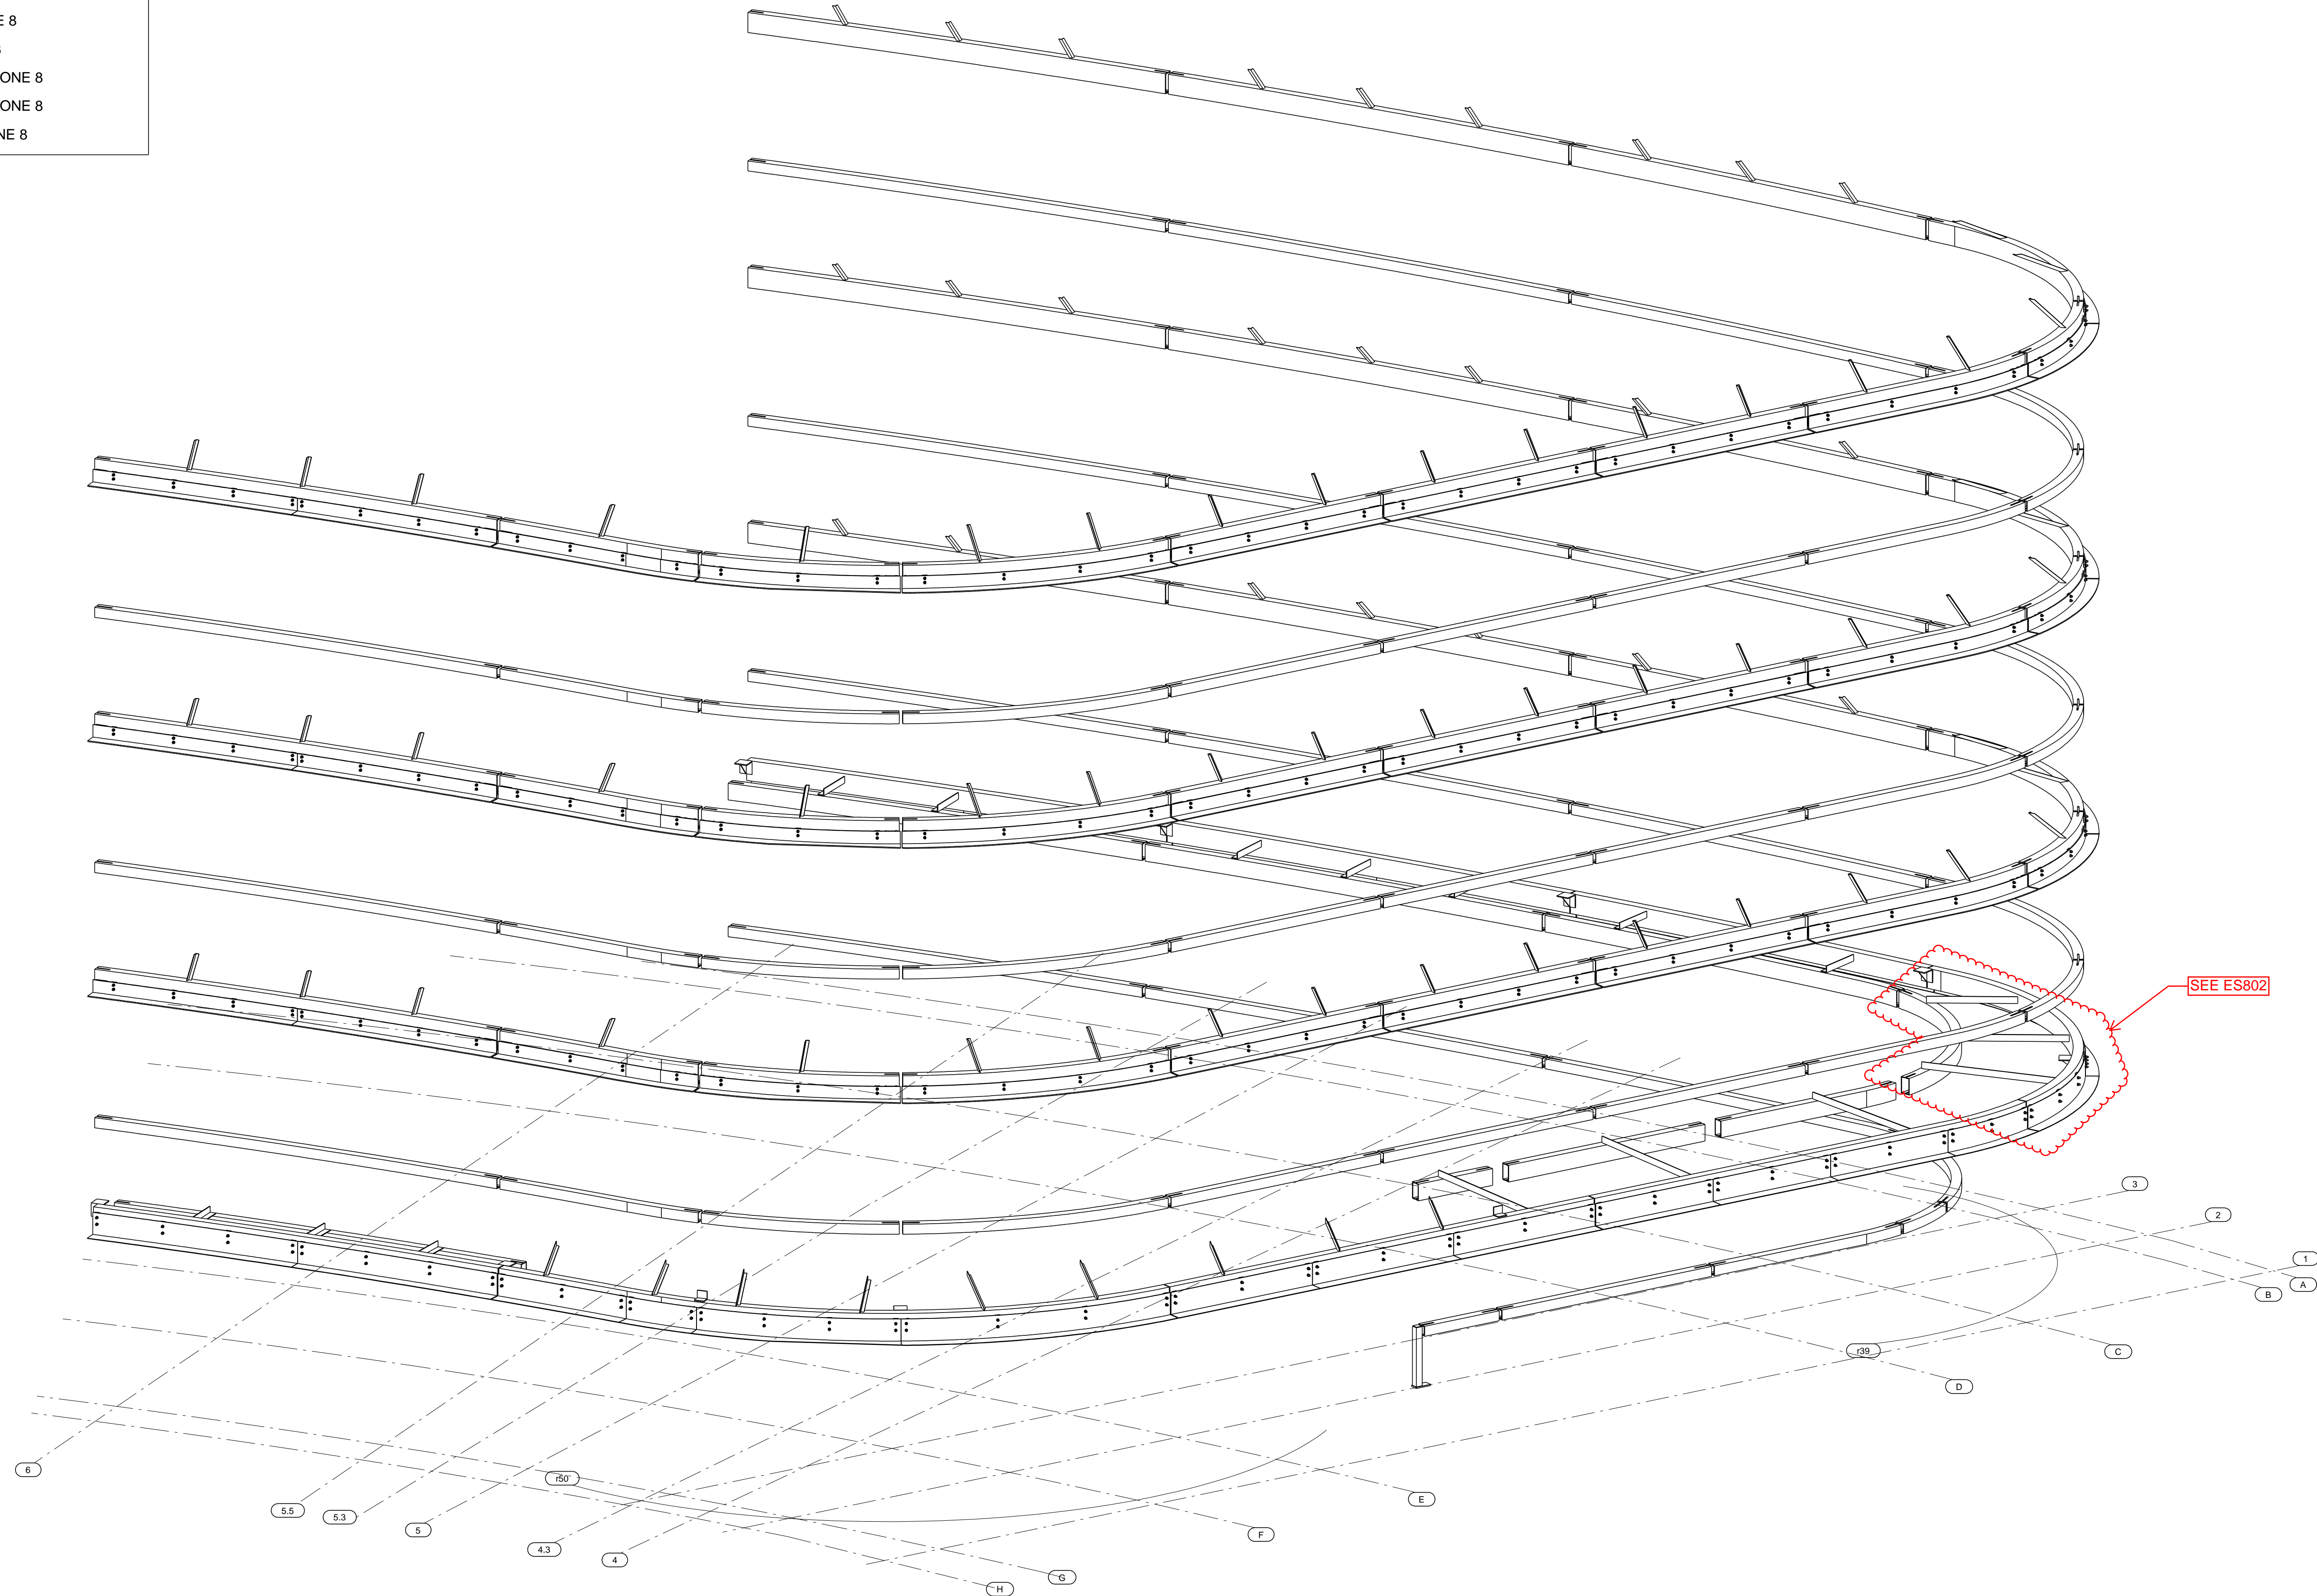

SEE ES802

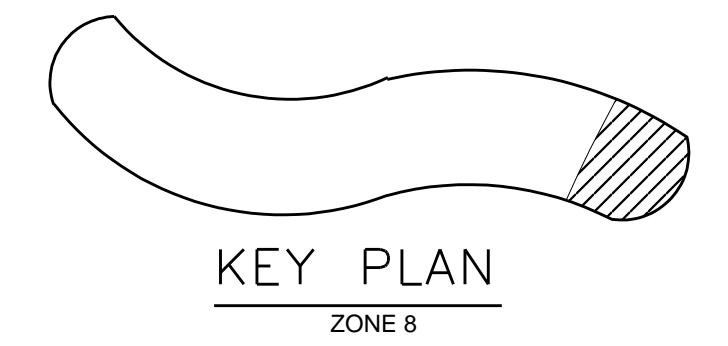

3D VIEW - ZONE 8
(WEIGHT : 43.31 TONS)

FOR ERECTION

Fargo, ND
Mandan, ND
Rapid City, SD
Billings, MT
TrueNorthSteel.com

TrueNorthSteel

BACK CHARGES WILL NOT BE HONORED WITHOUT PRIOR AUTHORIZATION
These drawings have been prepared in accordance with the AISC Code of Standard Practice

PBJ0493
Iss. No.
HS
Drawn By:
MTG
Checked By:
3D-8
Sheet No.

Barnard Office Complex
RoyalWolf May Bozeman, MT

REV	DATE	REMARKS	BY
0	2023/06/01	ISSUED FOR CONSTRUCTION	MT
A	2023/05/04	ISSUED FOR APPROVAL	MT

▲ North Orientation is Plan UP - U.N. ZONE 8

