



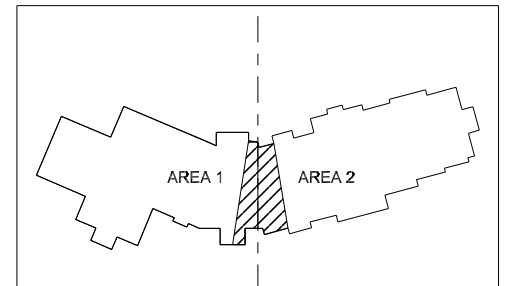

E-PLAN LEGEND

- ZONE 9 :
 E9 - OVERALL PLAN - ZONE 9
 E901 - LEVEL 3 COLUMN PLAN - AREA 1 & AREA 2 - ZONE 9
 E902 - LEVEL 4 CEILING FRAMING PLAN - AREA 1 & AREA 2 - ZONE 9
 E903 - ROOF FRAMING PLAN - AREA 1 & AREA 2 - ZONE 9
 E904 - ROOF LIGHT STEEL PLAN - AREA 1 & AREA 2 - ZONE 9
 E905 - DETAILS (STRUCTURE) - ZONE 9

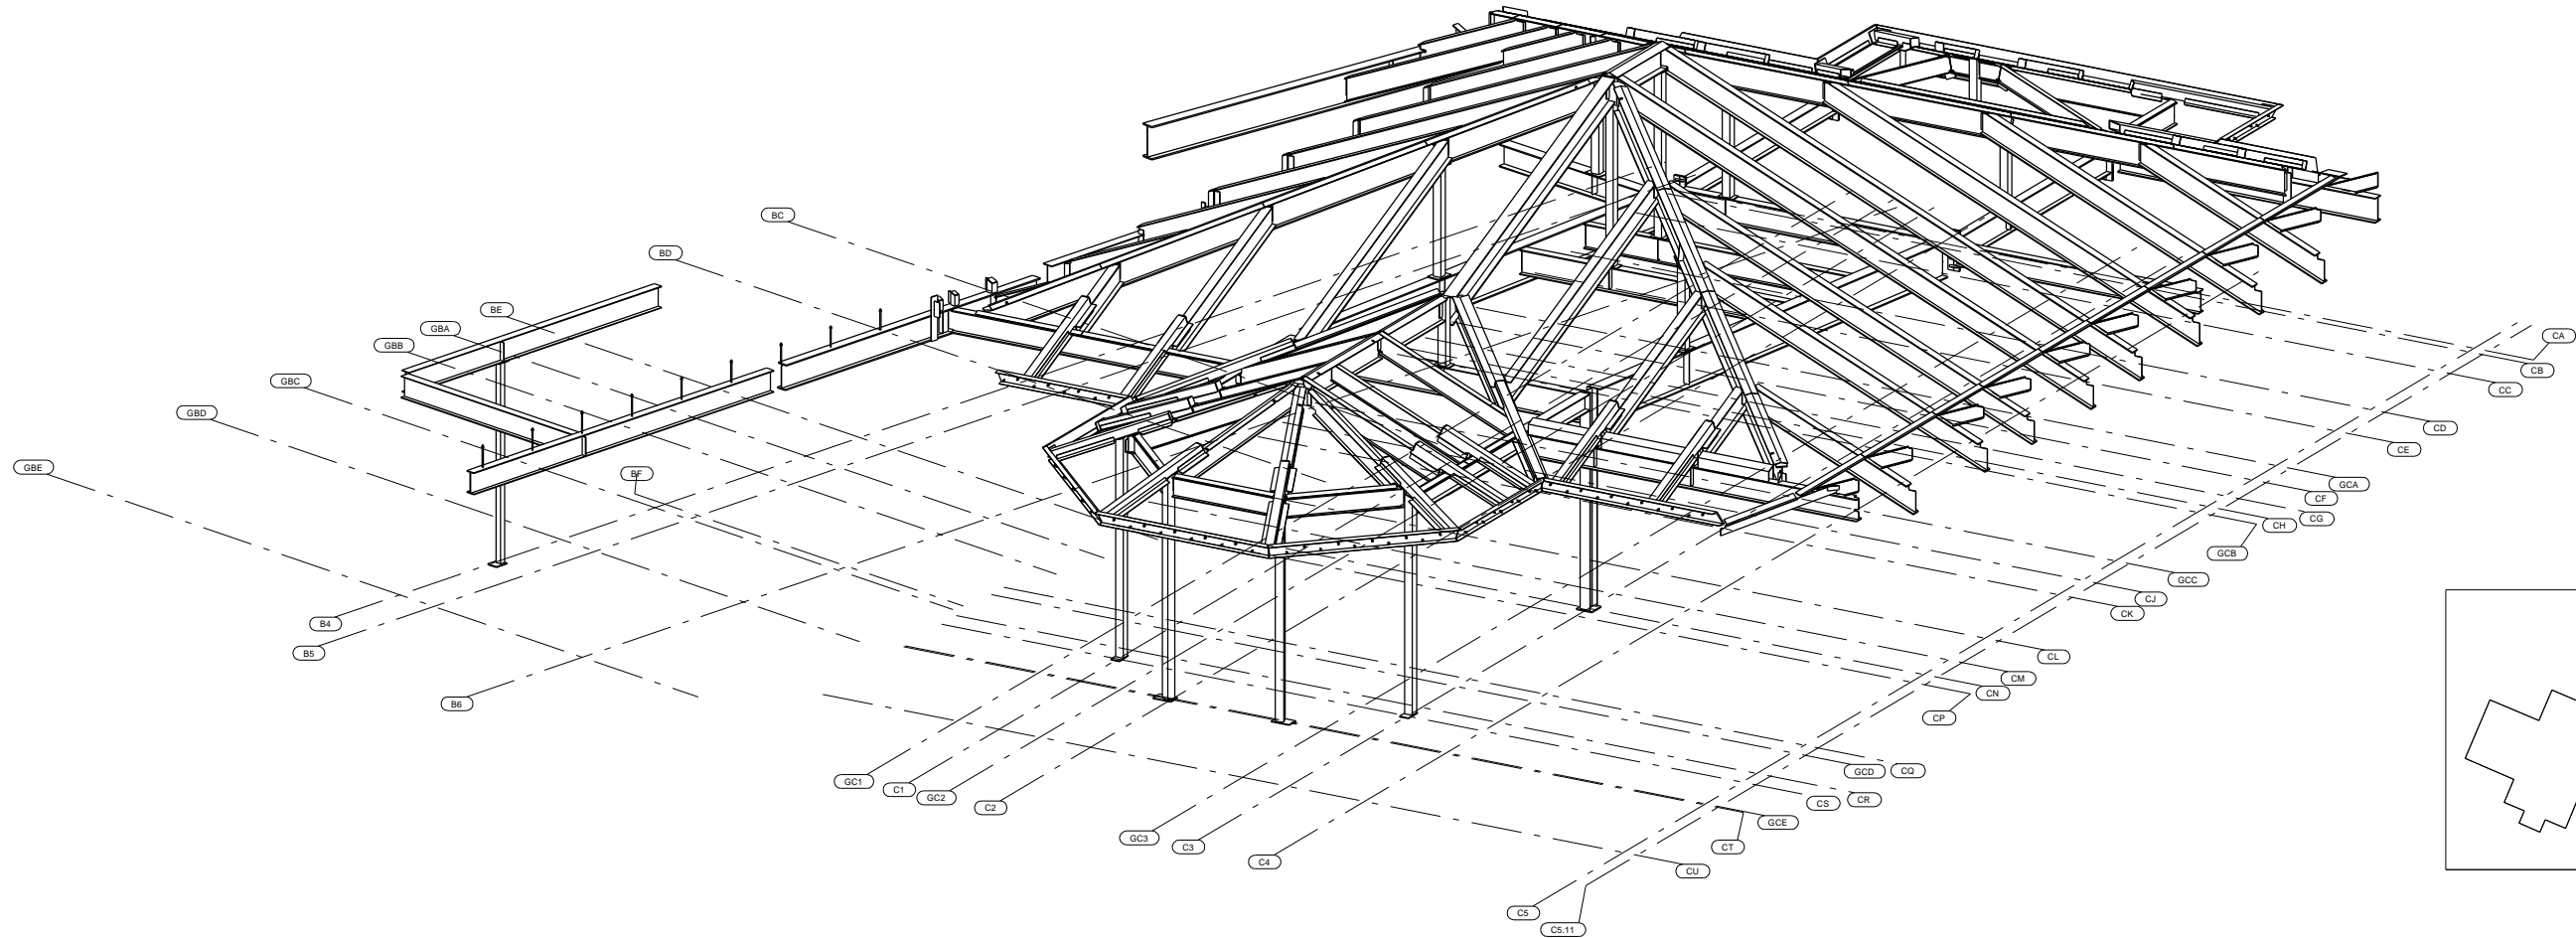

KEY PLAN
ZONE 9

3D VIEW (ZONE 9)
(WEIGHT: 43.59 TONS)

10/06/2023		RELEASED FOR CONSTRUCTION
04/25/2023		ISSUED FOR APPROVAL
NO BACK CHARGES WILL BE ACCEPTED WITHOUT PRIOR AUTHORIZATION IN WRITING		
NOTE:		
		
JOB NAME & LOCATION: VP2 - YELLOWSTONE CLUB VILLAGE PHASE 2 - BLDG. 5 1 Yellowstone Club Trail, Big Sky, MT59716		ARCH: Hart Howerton ENGR: DCI - Engineers CONTR: TBD
REF:	JOB NO:	2252
DRAWN BY: HS	04/25/2023	CHECKED BY: BB 04/25/2023
SHEET TITLE:		DWG. NO.
3D VIEW (ZONE 9)		3D-9