
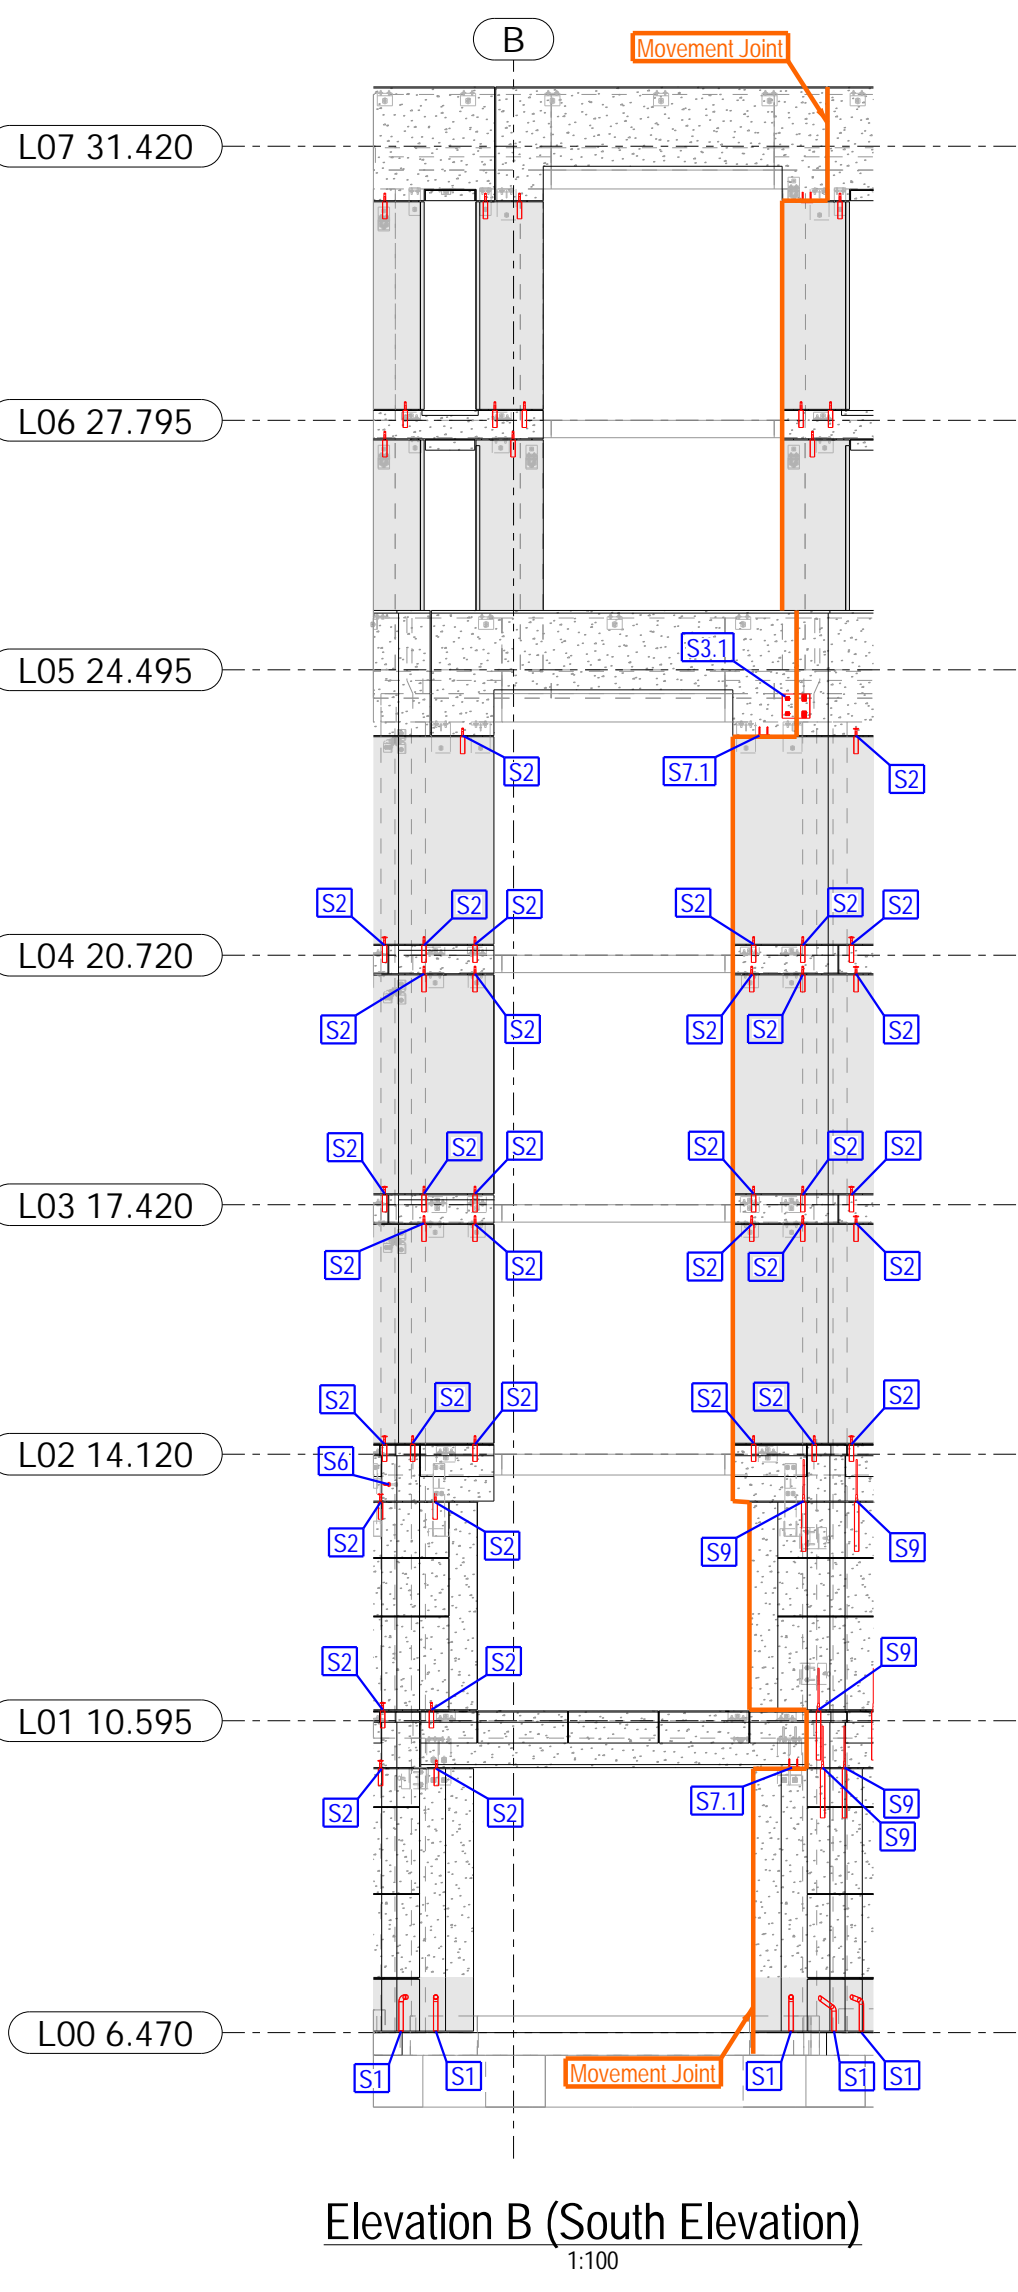
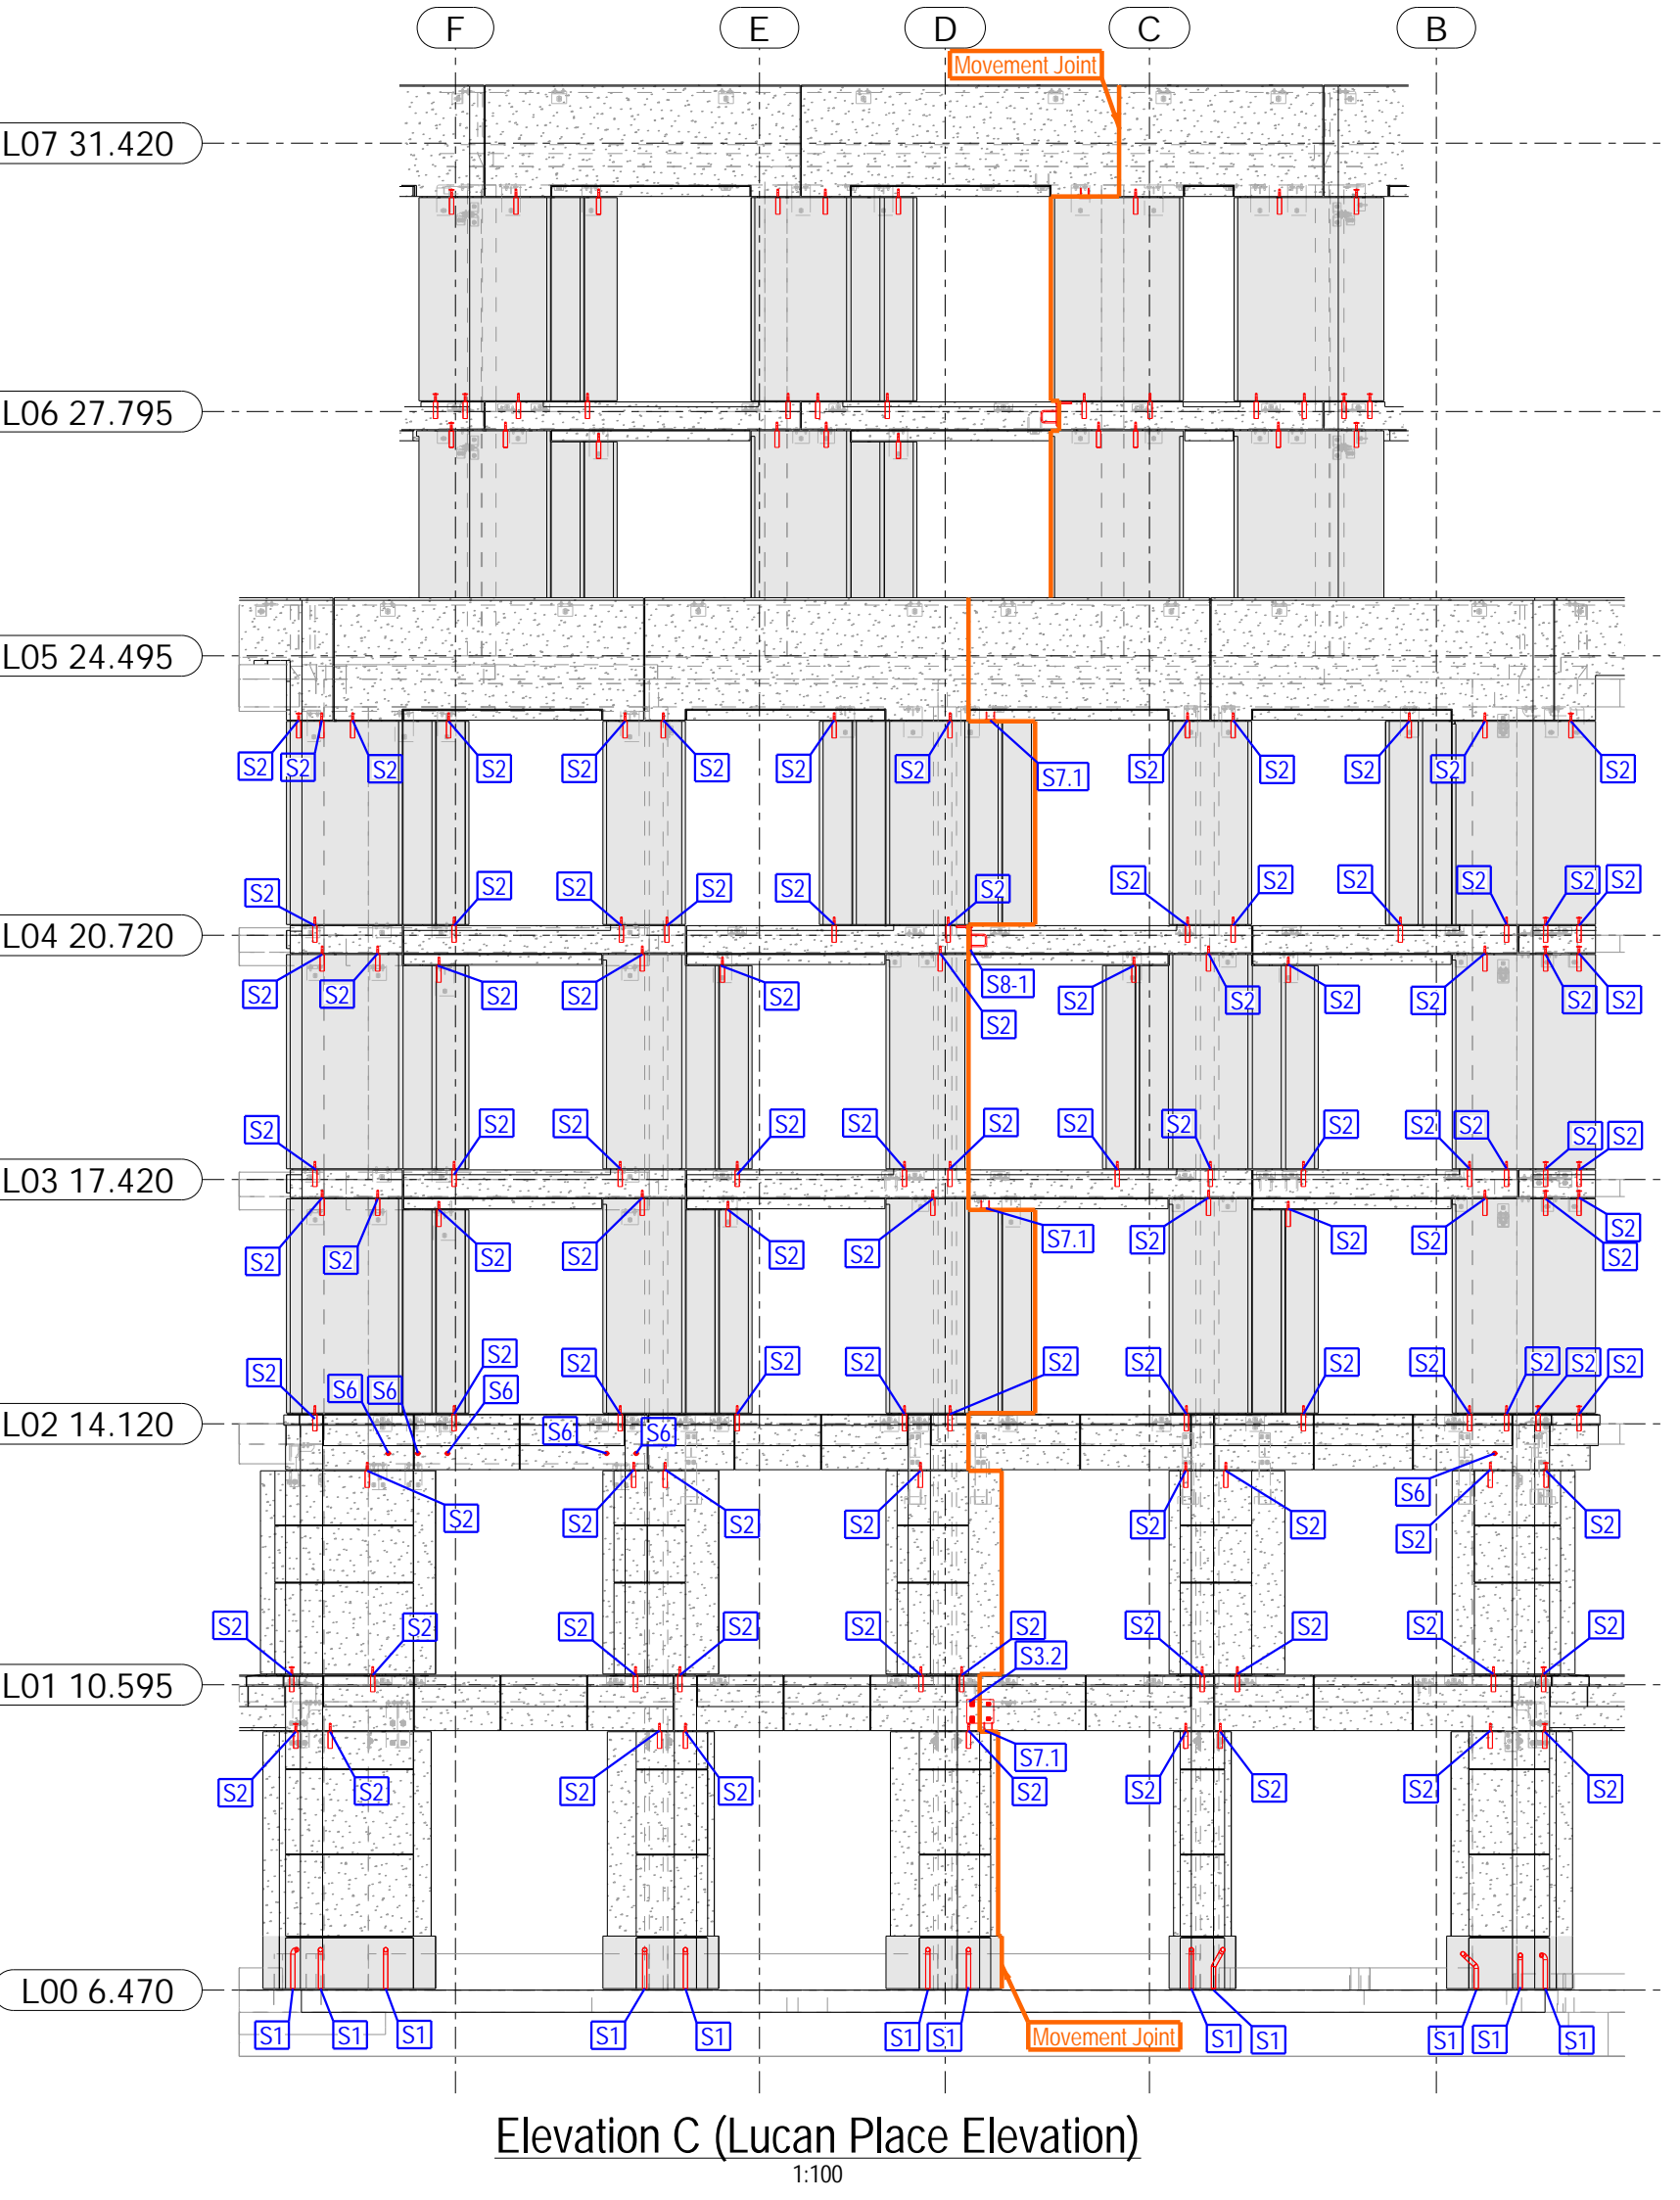
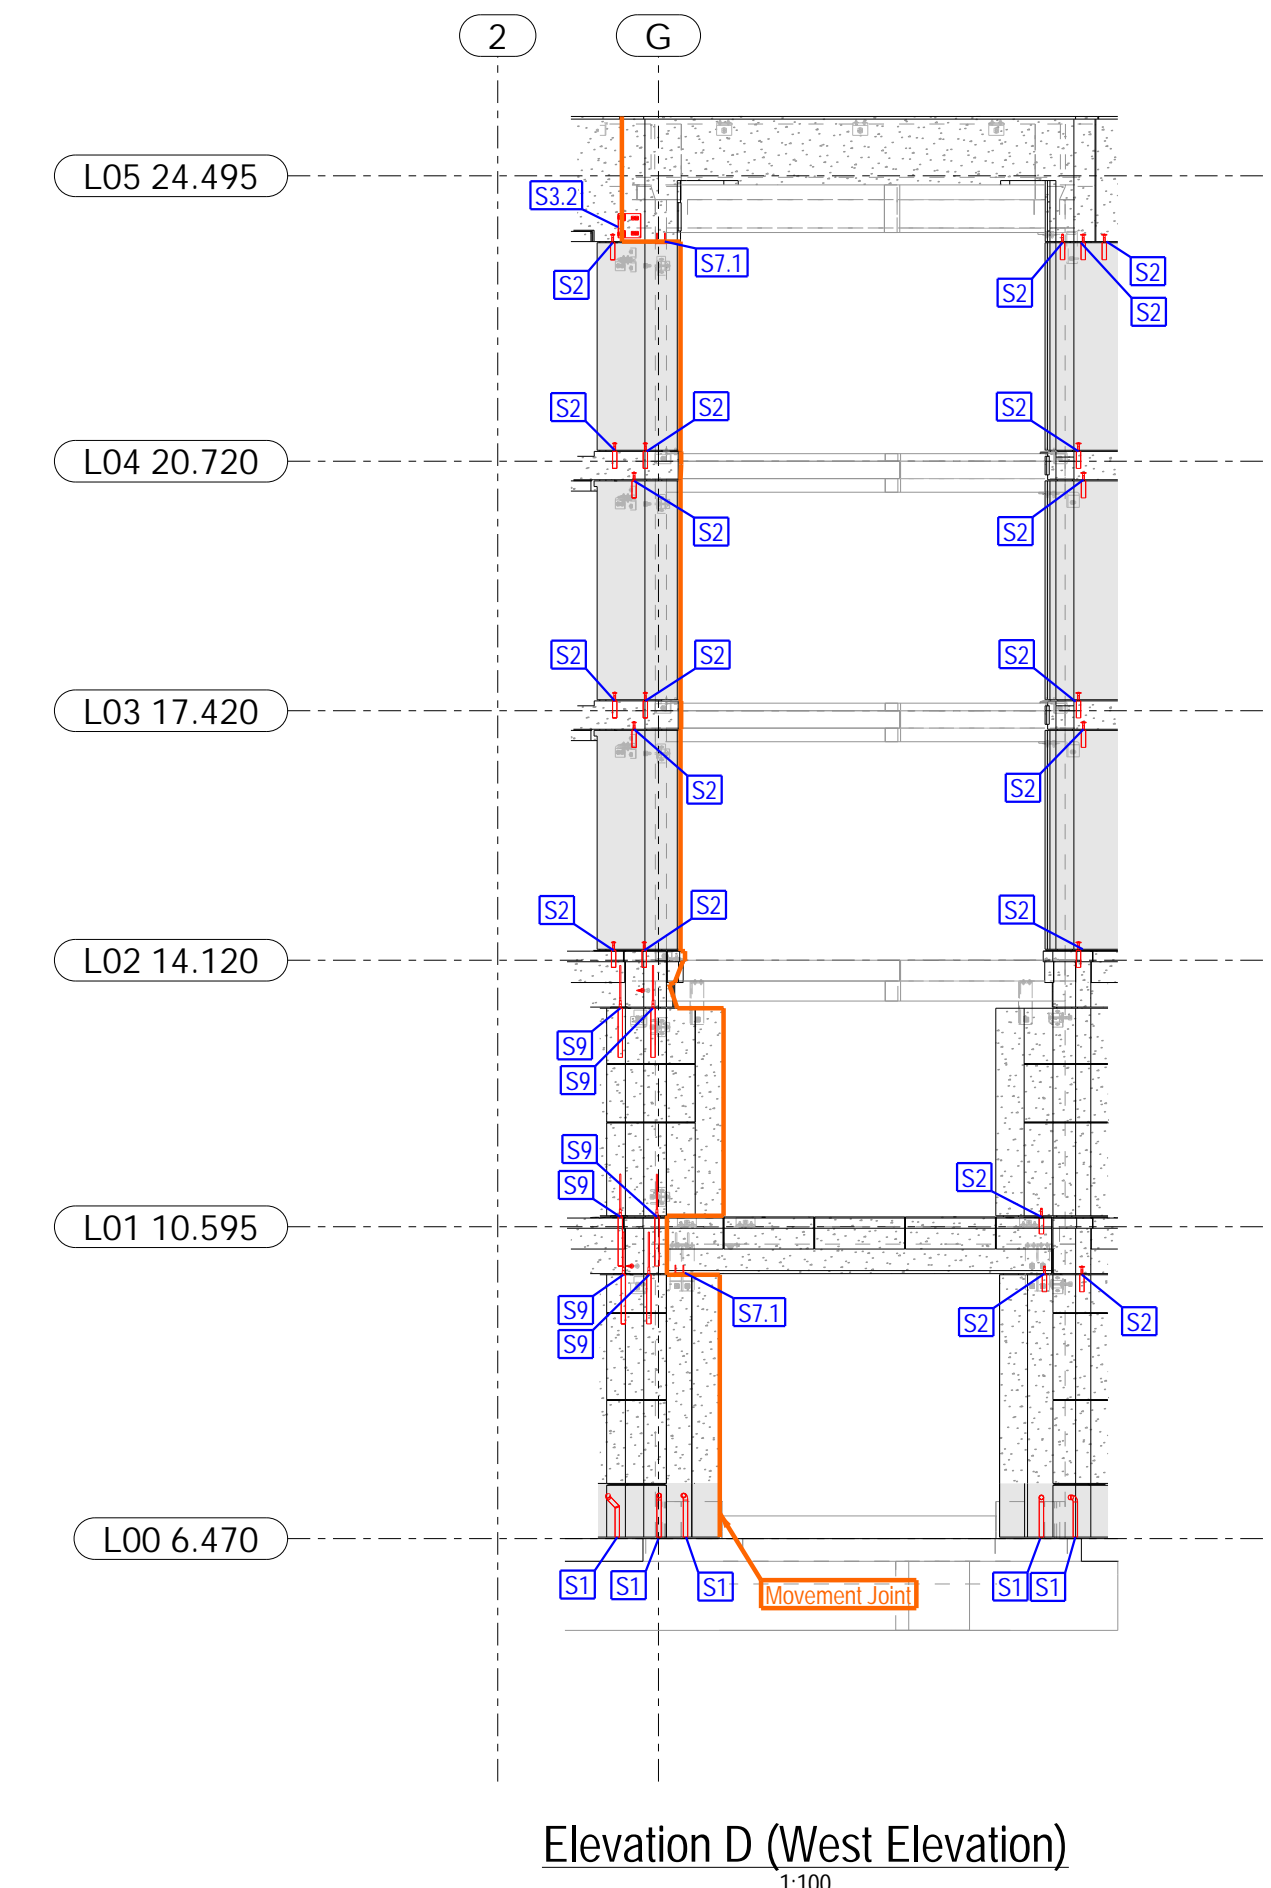
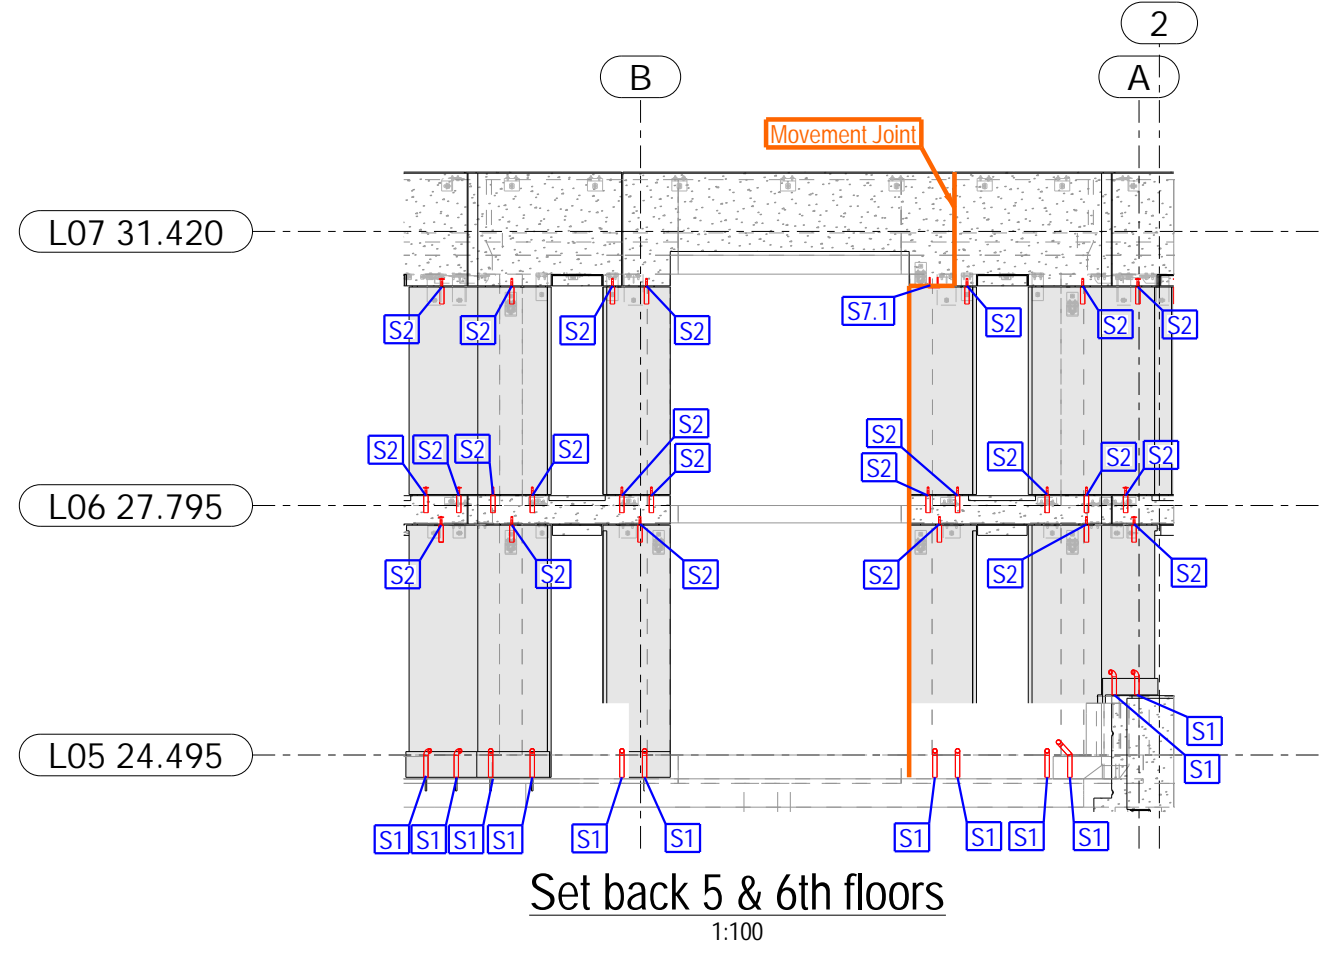
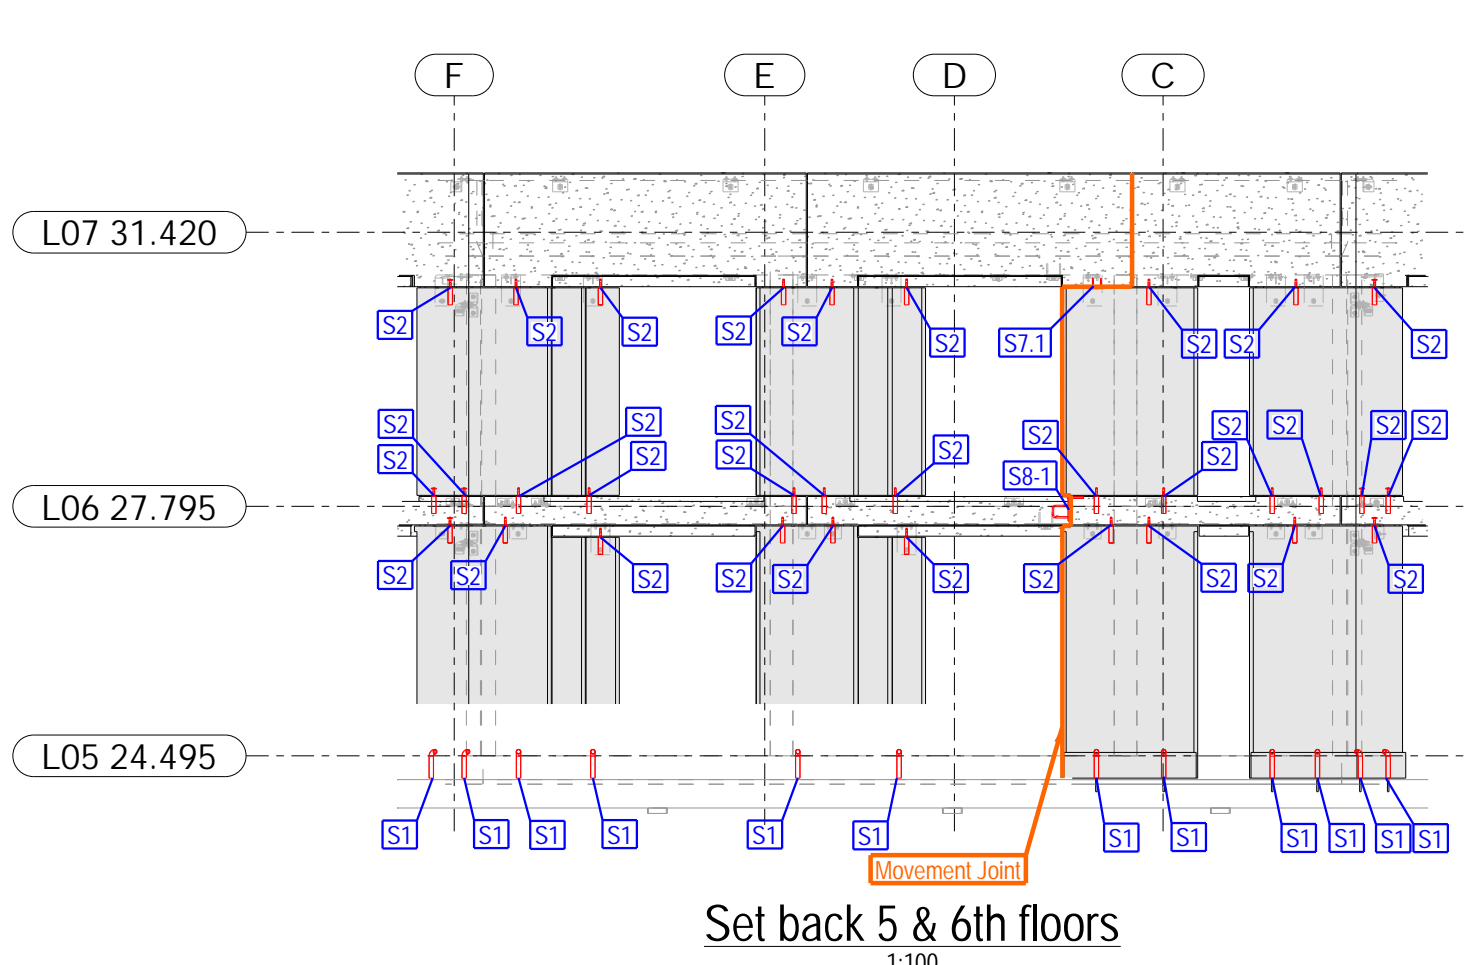


NOTE: BRICKS HIDDEN FOR CLARITY

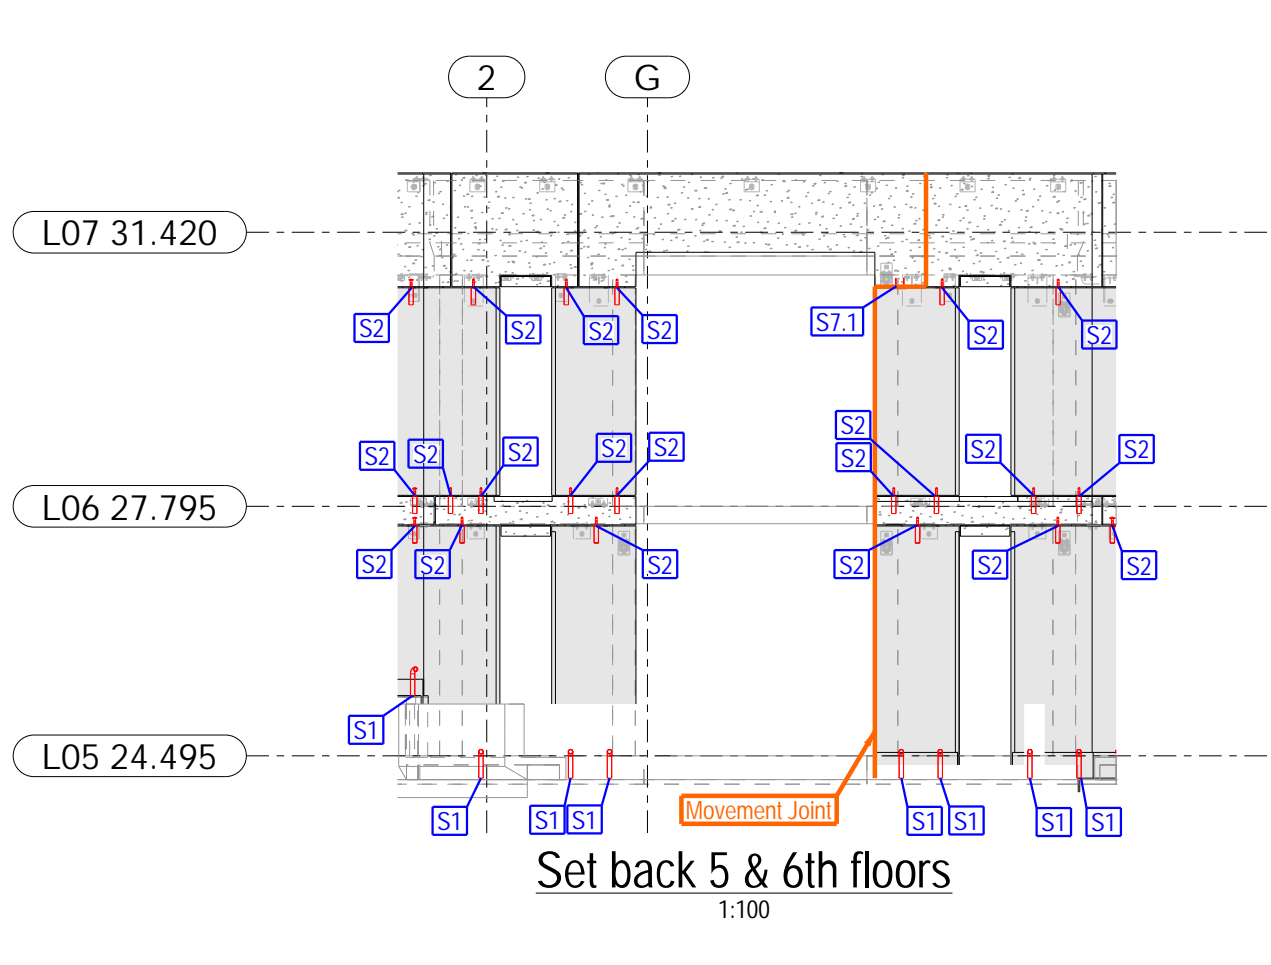

Elevation D (West Elevation)
1:100

Elevation C (Lucan Place Elevation)
1:100

Elevation B (South Elevation)
1:100


NOTE:
BRICKS HIDDEN FOR CLARITY

NOTE:
ALLOW FOR FLEXIBLE SEALANT IN ALL MOVEMENT JOINTS BETWEEN
PC PANELS TO ACCOMMODATE MOVEMENT OF 10mm TOWARDS AND
8mm AWAY FROM THE JOINT

NOTE:
FOR CLADDING CONNECTION
DETAILS SEE DRAWINGS:
LUC-XXX-ZZ-XX-DR-X-0950
LUC-XXX-ZZ-XX-DR-X-0951
LUC-XXX-ZZ-XX-DR-X-0952
LUC-XXX-ZZ-XX-DR-X-0953
LUC-XXX-ZZ-XX-DR-X-0954
LUC-XXX-ZZ-XX-DR-X-0955
LUC-XXX-ZZ-XX-DR-X-0956
LUC-XXX-ZZ-XX-DR-X-0957
LUC-XXX-ZZ-XX-DR-X-0958
LUC-XXX-ZZ-XX-DR-X-0959
LUC-XXX-ZZ-XX-DR-X-0960

NOTE:
FOR BRACKET CONNECTION ON ELEVATIONS SEE DRAWINGS:
LUC-XXX-ZZ-XX-DR-X-0990
LUC-XXX-ZZ-XX-DR-X-0991
LUC-XXX-ZZ-XX-DR-X-0992
LUC-XXX-ZZ-XX-DR-X-0993

NOTE:
FOR SETTING OUT OF DOWEL CONNECTION IN SLAB SEE DRAWINGS:
LUC-XXX-ZZ-01-DR-X-0900
LUC-XXX-ZZ-02-DR-X-0902
LUC-XXX-ZZ-05-DR-X-0906

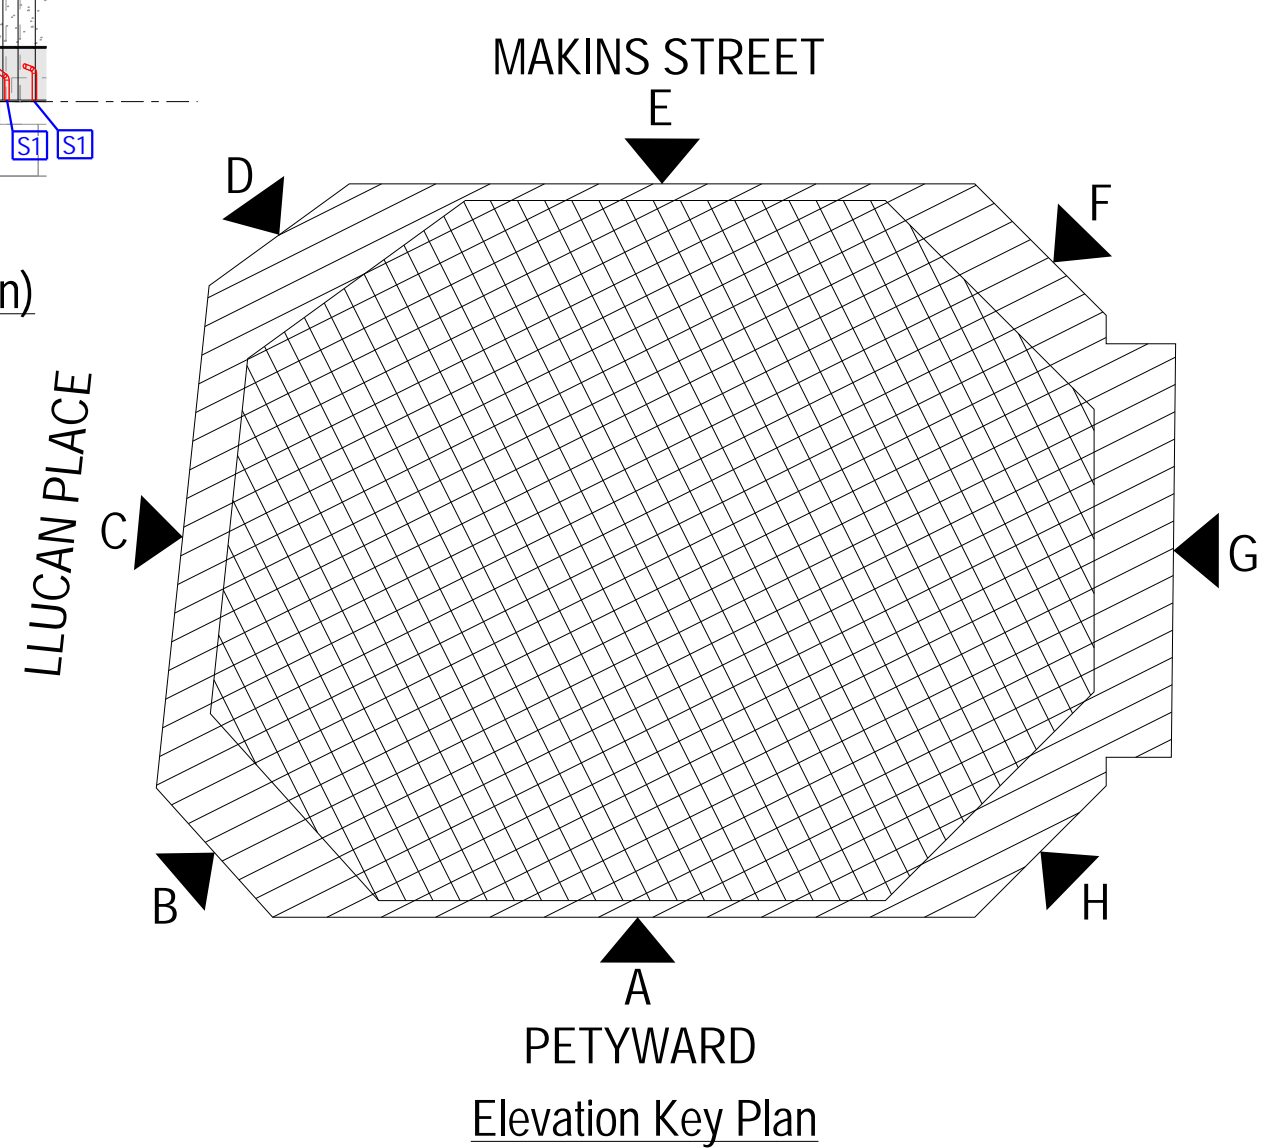

Rev	Date	Revision Detail	By	Chk	App
Status:					
For Construction					A
Client:					
Project:					
2 Lucan Place					
Title:					
General Arrangement of External Elevations Cladding Connections (Elevation B/C/D)					
Drawn:	Checked:	Approved:			
Internal Ref:	Date:	Scale:			
As Shown @ A1					Rev:
Drawing No : LUC-XXX-ZZ-XX-DR-X-0995					