


E-PLAN LEGEND

ZONE 2

- E 02 OVERALL PLAN - SEQ.2
- E 0201 FOUNDATION LOOSE STRUCTURE PLAN - SEQ.2
- E 0202 FOUNDATION COLUMN PLAN - SEQ.2
- E 0203 COLUMN ERECTION AID FRAMING PLAN - SEQ.2
- E 0204 TRUSS FRAMING PLAN - SEQ.2
- E 0205 TRUSS ELEVATION VIEW - SEQ.2
- E 0206 FIN FRAMING PLAN - SEQ.2
- E 0207 FIN ELEVATION VIEW - SEQ.2

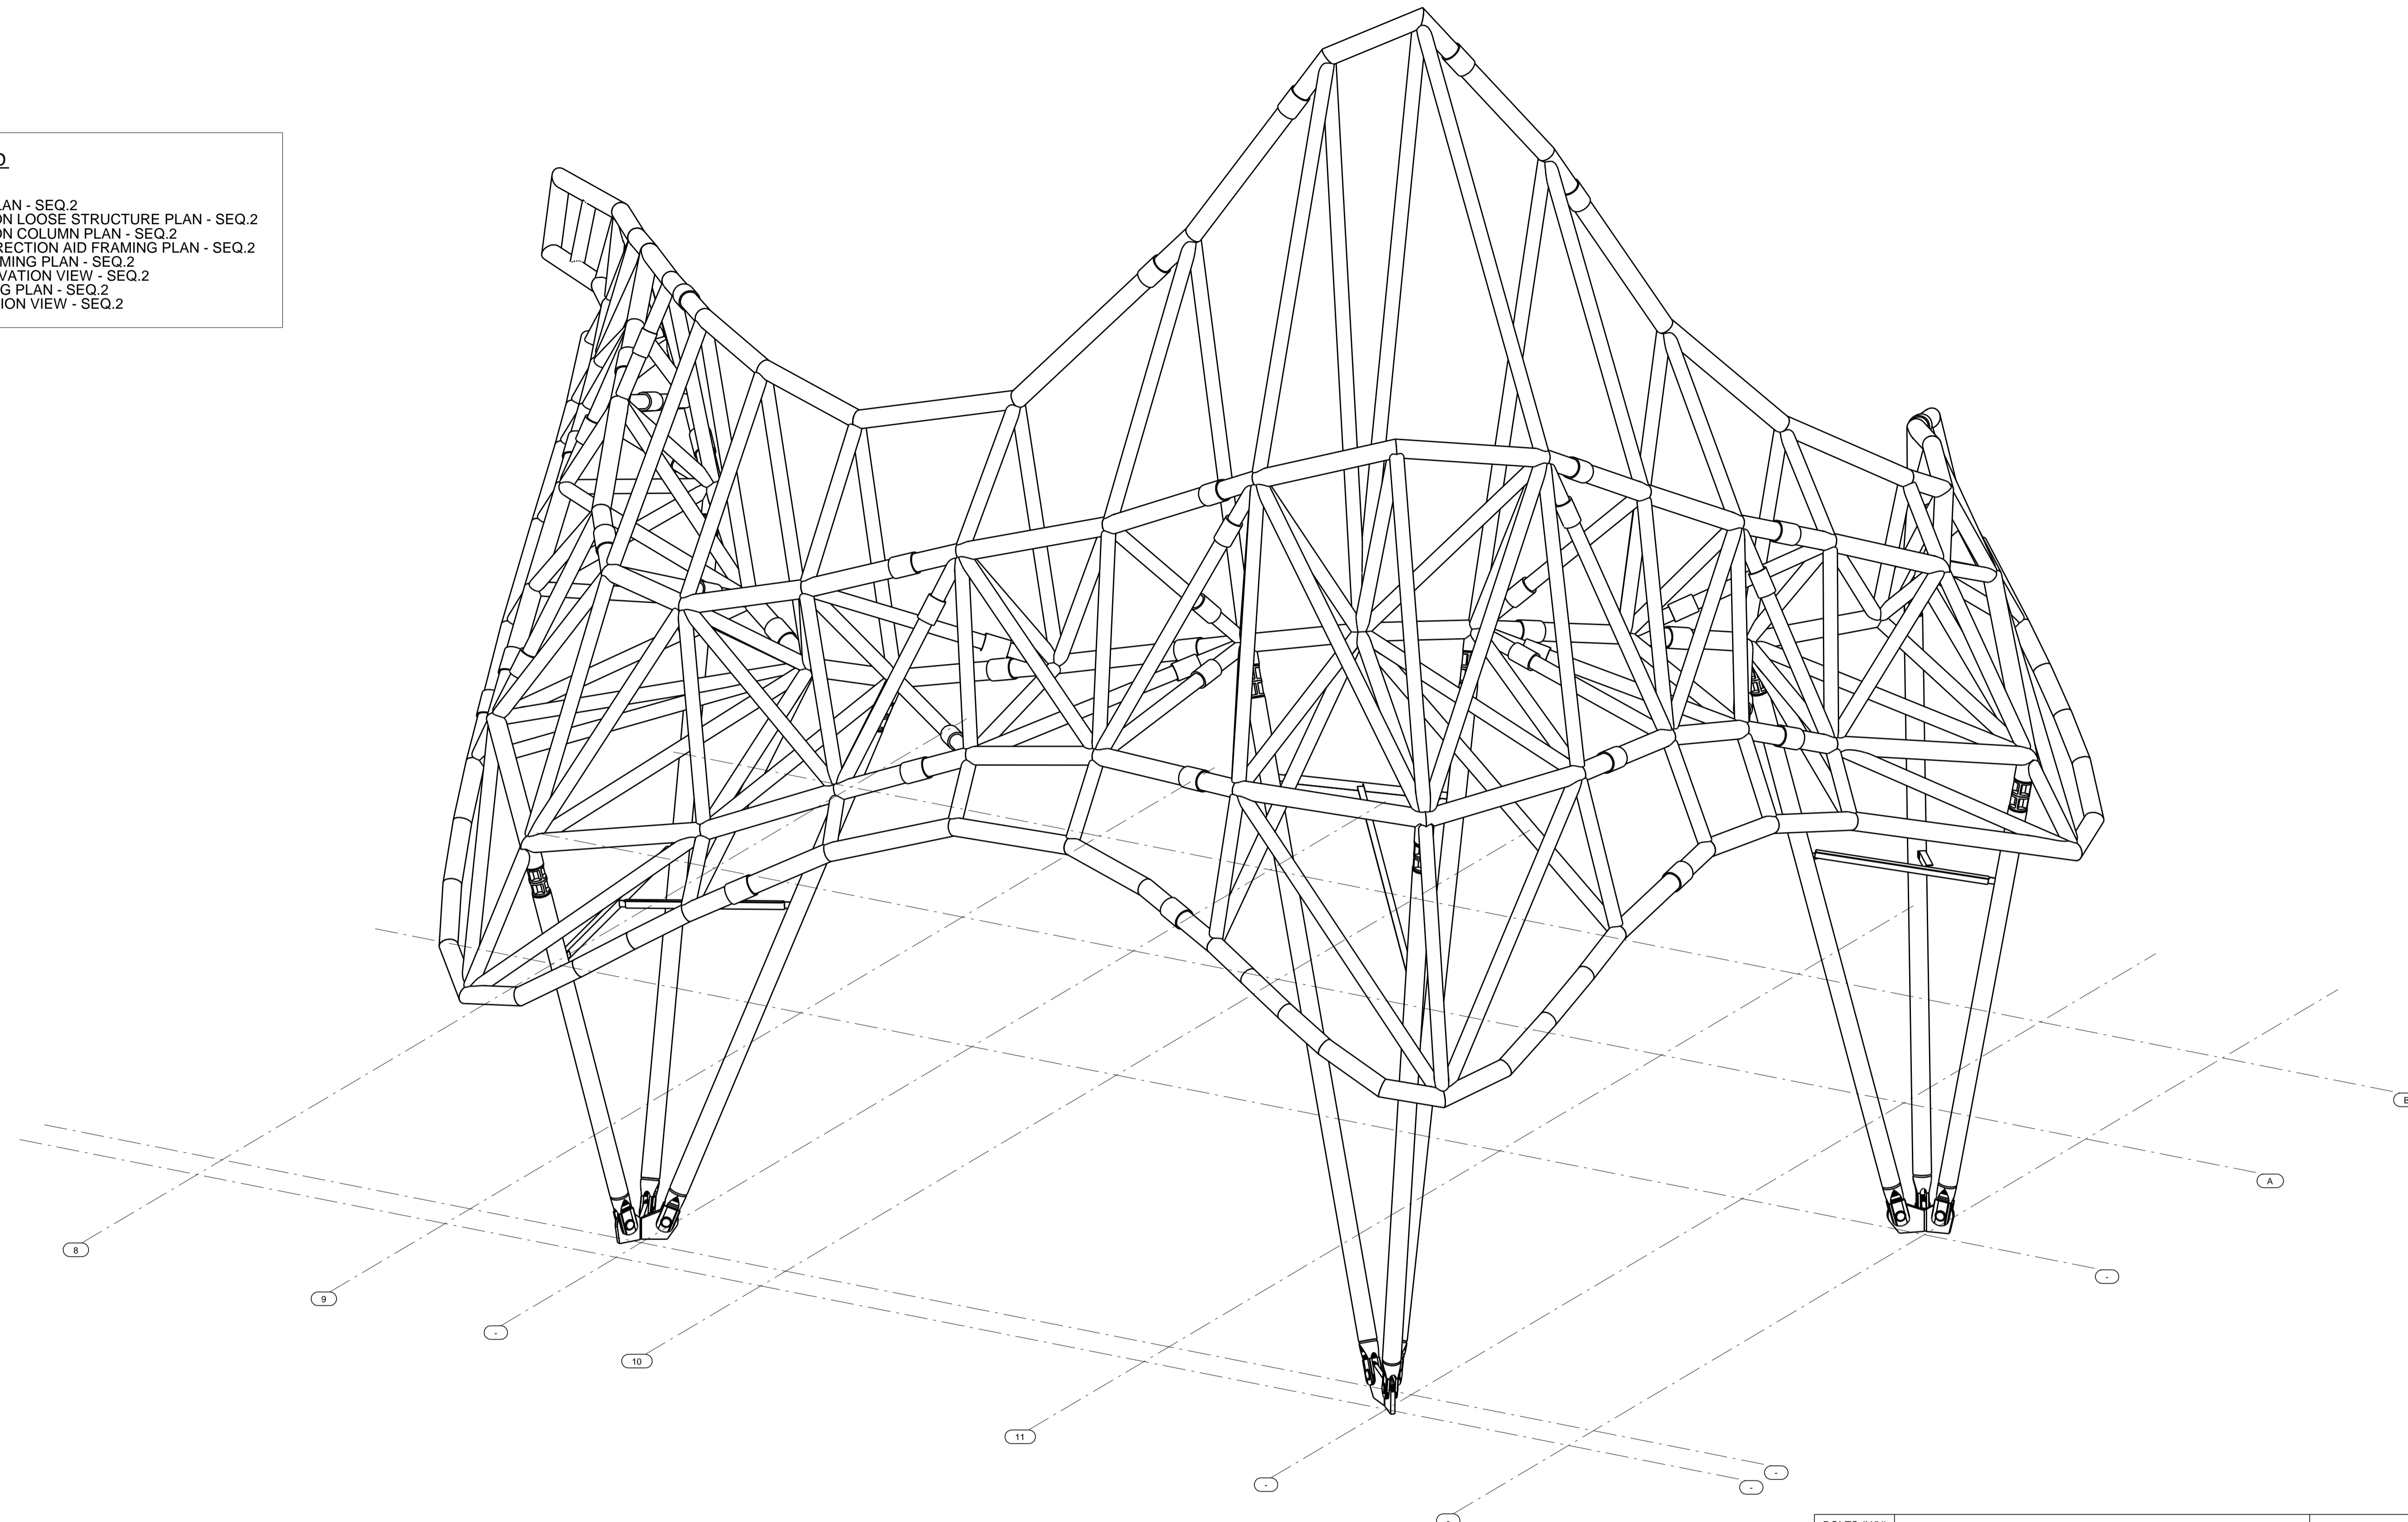

3D VIEW - SEQ.2
(WEIGHT : 38 TONS)

BOLTS (U/N):		BLUEPRINTS		BLUEPRINTS		BLUEPRINTS	
NO.	DATE	FOR	NO.	FOR	NO.	DATE	FOR
OPEN HOLES (U/N):							
PREP:	SP-6						
FINISH:	TNEMEC HYDRO-ZINC 94-H20						
GENERAL NOTES:							
<p>WASHINGTON IRON WORKS INC.</p> <p>17926 S. BROADWAY (310) 329-4180 GARDENA CA. (310) 327-8660</p>							
ITEM	3D VIEW - SEQ.2						
JOB	OC Vibe Canopy Stretto Artwork						
LOCATION	2535 E KATELLA AVENUE ANAHEIM, CA 92866						
ARCH.	FUTUREFORMS						
ENGR.	MAGNUSSON KLEMENCIC ASSOCIATES						
CONTR.	MATT CONSTRUCTION CORPORATION						
JOB NO.	5777-000	CHKD	BSP	DRAWN	RNP	DWG NO.	3D-02
NO.	REVISION	DETR	CHKD	DATE	DATE	DATE	09/10/2025