


E-PLAN LEGEND:


WEST TOWER (ZONE 20):

- E20 - OVERALL PLAN
- E2000 - R1 LEVEL - FRAMING PLAN - WEST TOWER (ZONE 20)
- E2001 - R2 LEVEL - FRAMING PLAN #1 - WEST TOWER (ZONE 20)
- E2002 - R2 LEVEL - FRAMING PLAN #2 - WEST TOWER (ZONE 20)
- E2003 - R3 LEVEL - FRAMING PLAN - WEST TOWER (ZONE 20)
- E2004 - R2 LEVEL - LIGHT STEEL PLAN - WEST TOWER (ZONE 20)
- E2005 - FRAMING PLAN - SECTIONS & DETAILS - WEST TOWER (ZONE 20)

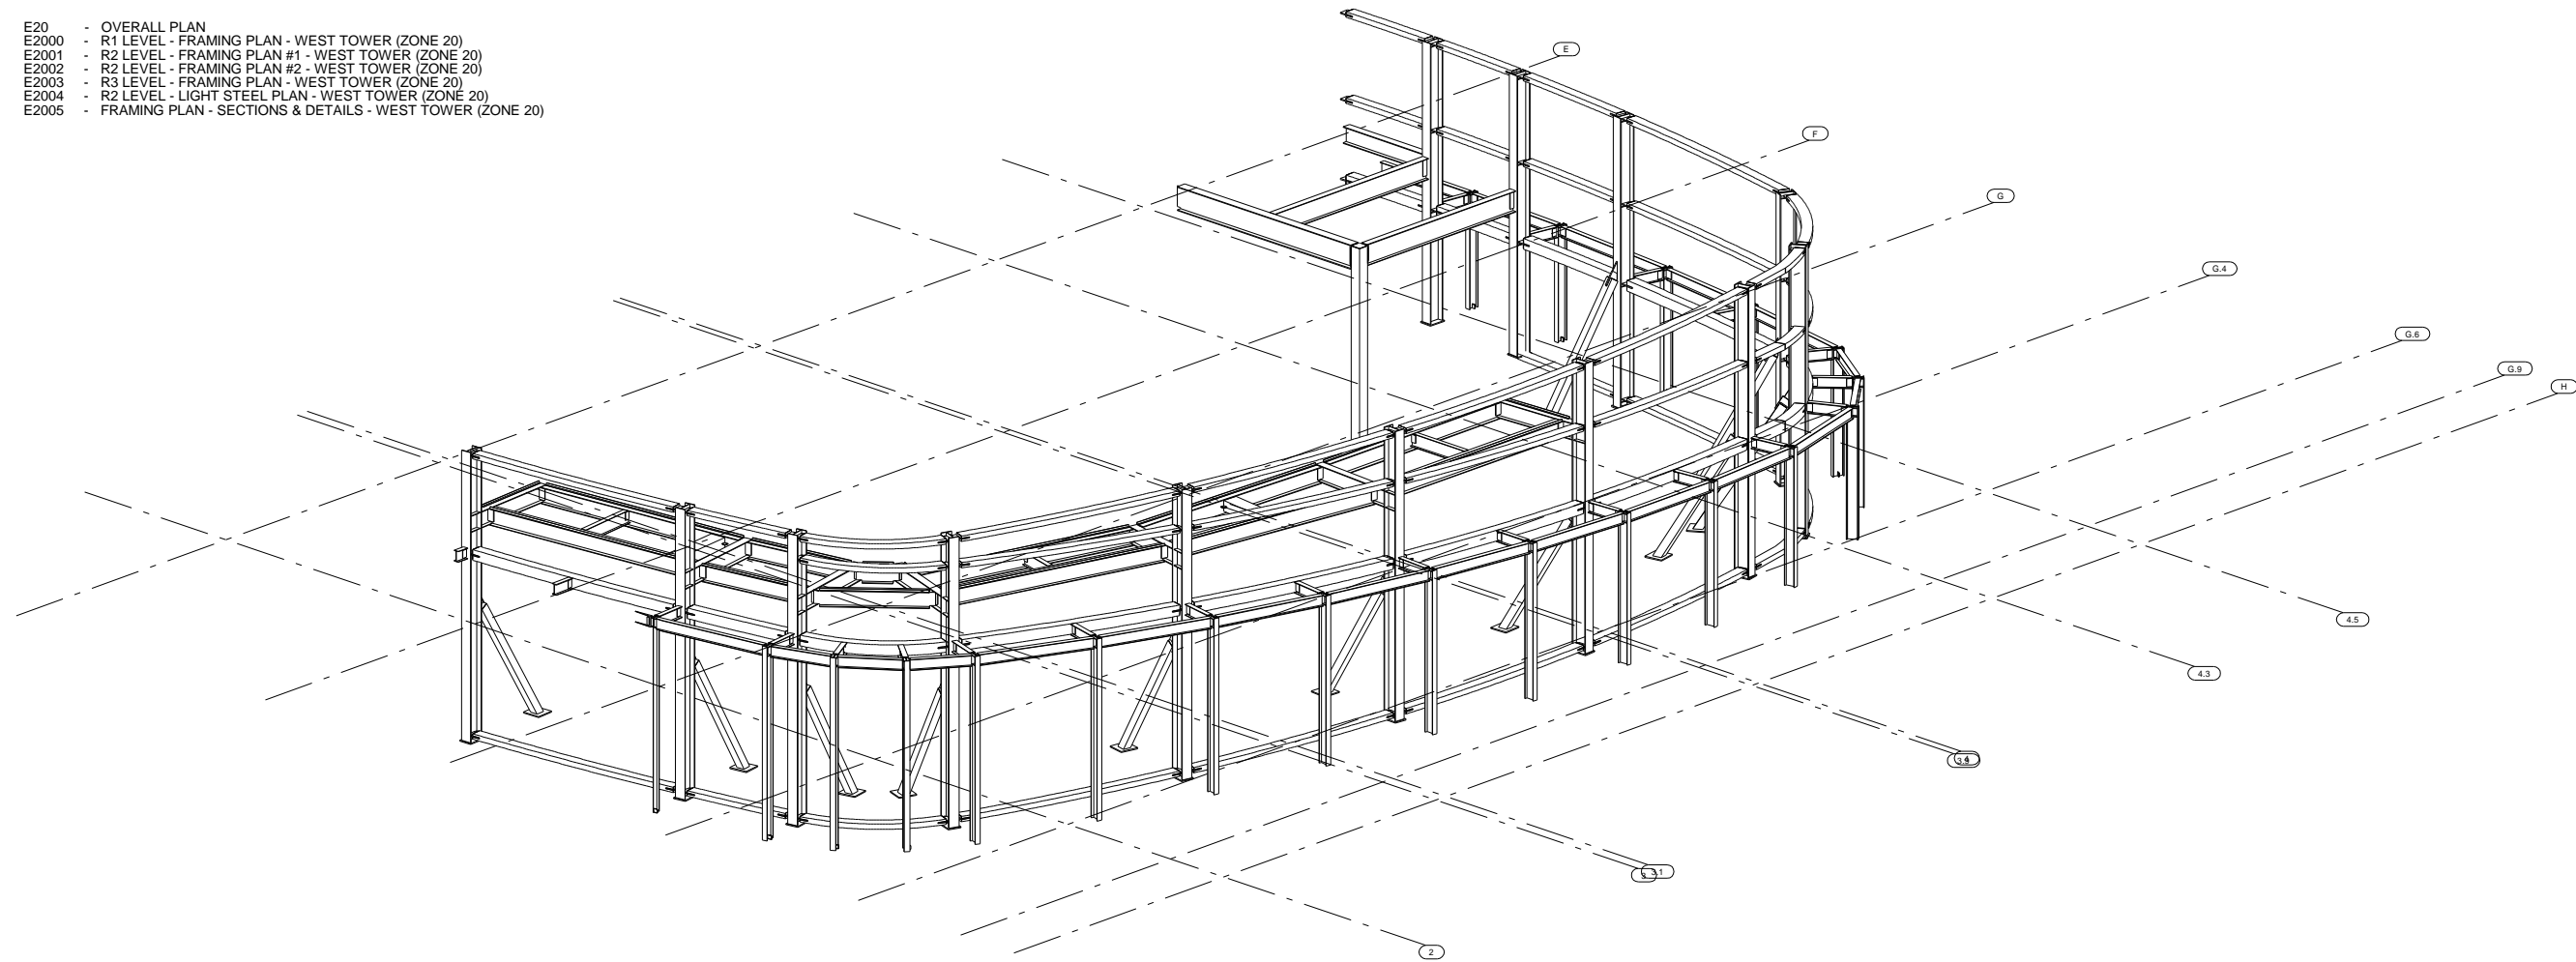

3D VIEW - ZONE 20

(WEIGHT : 22.67 TONS)

	
Anatomical IRON Steel Detailing <small>TEL: (604) 428-4451 FAX: (604) 929-1393 www.anatomicaliron.com</small>	
JOB NAME & LOCATION: Avenue Bellevue 10300 NE 8th Bellevue, WA98004	ARCH: WEBER THOMPSON ENGR: DCI CONTR: Apex Steel Inc
REF: DRAWN BY: HS 07/27/2021 SHEET TITLE: 3D VIEW - ZONE 20	CHECKED BY: MWK 07/27/2021 JOB NO: 2085 DWG. NO: 3D-20
NO BACK CHARGES WILL BE ACCEPTED WITHOUT PRIOR AUTHORIZATION IN WRITING NOTE:	
ISSUED FOR APPROVAL 07/27/2021	