


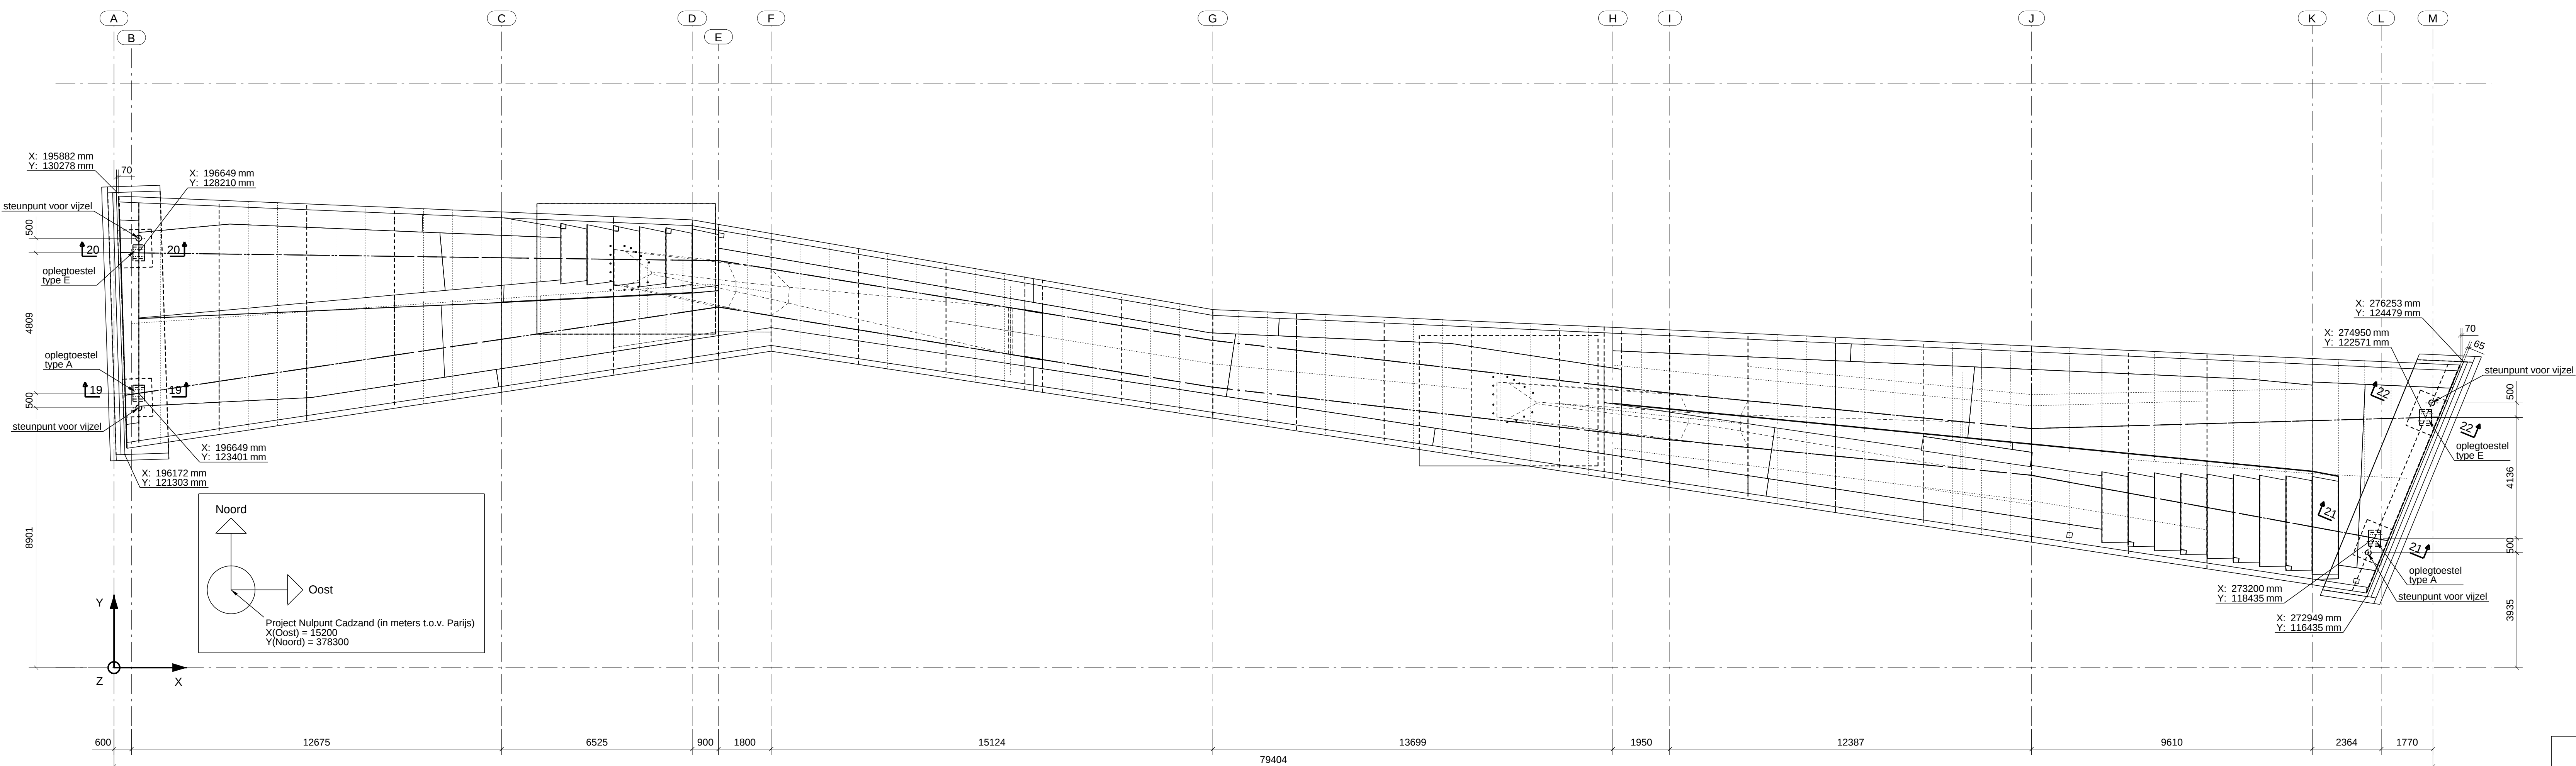
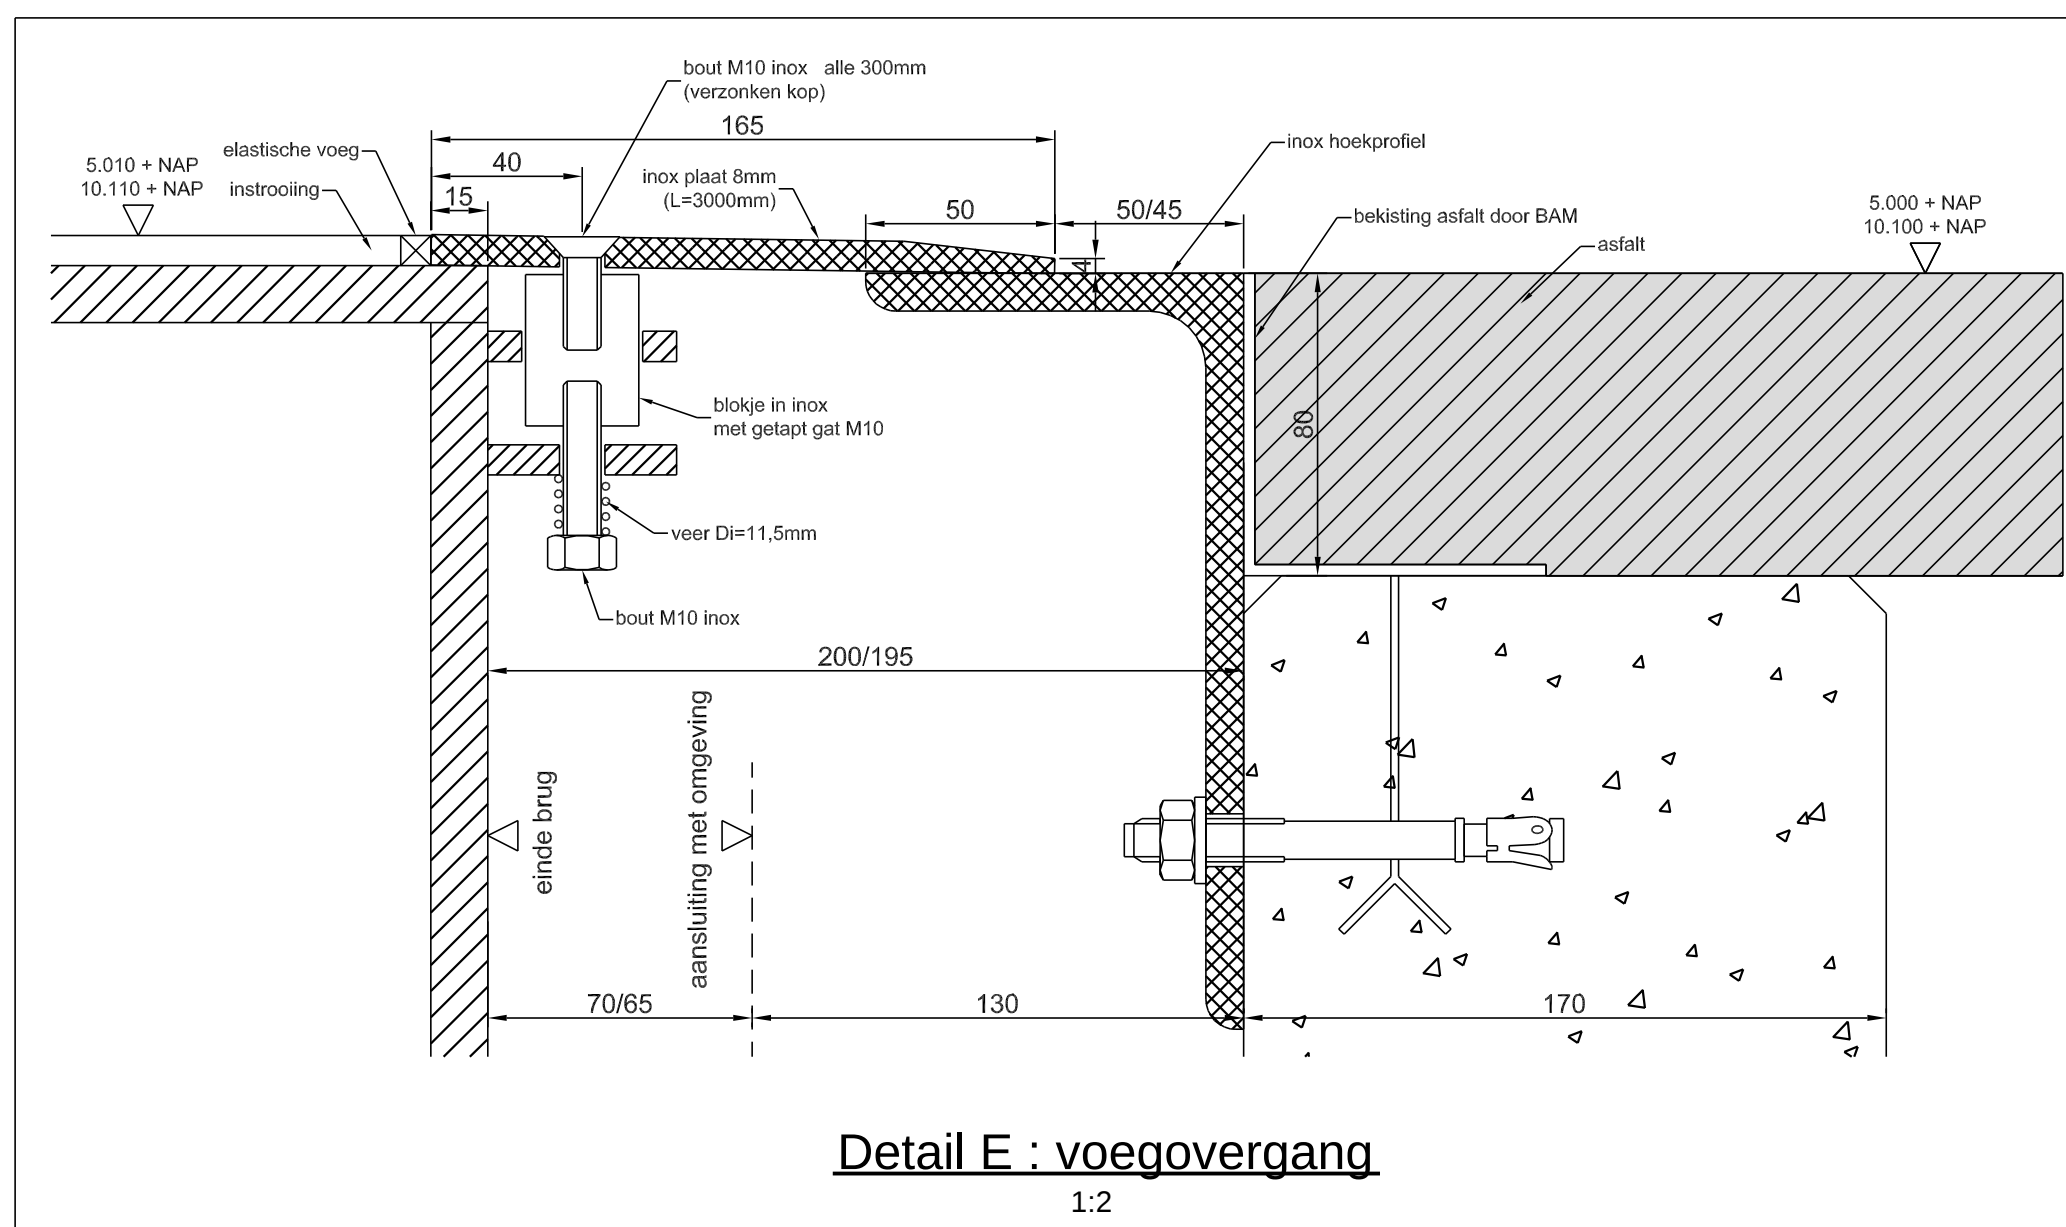
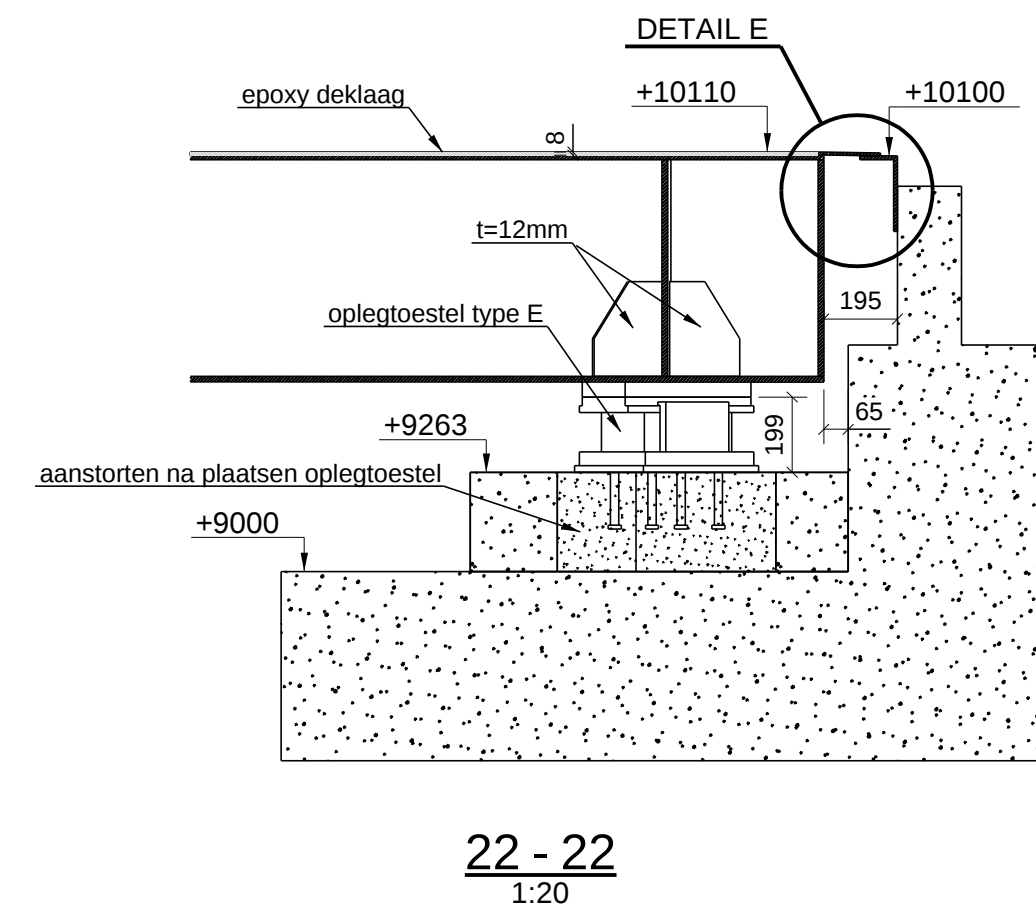
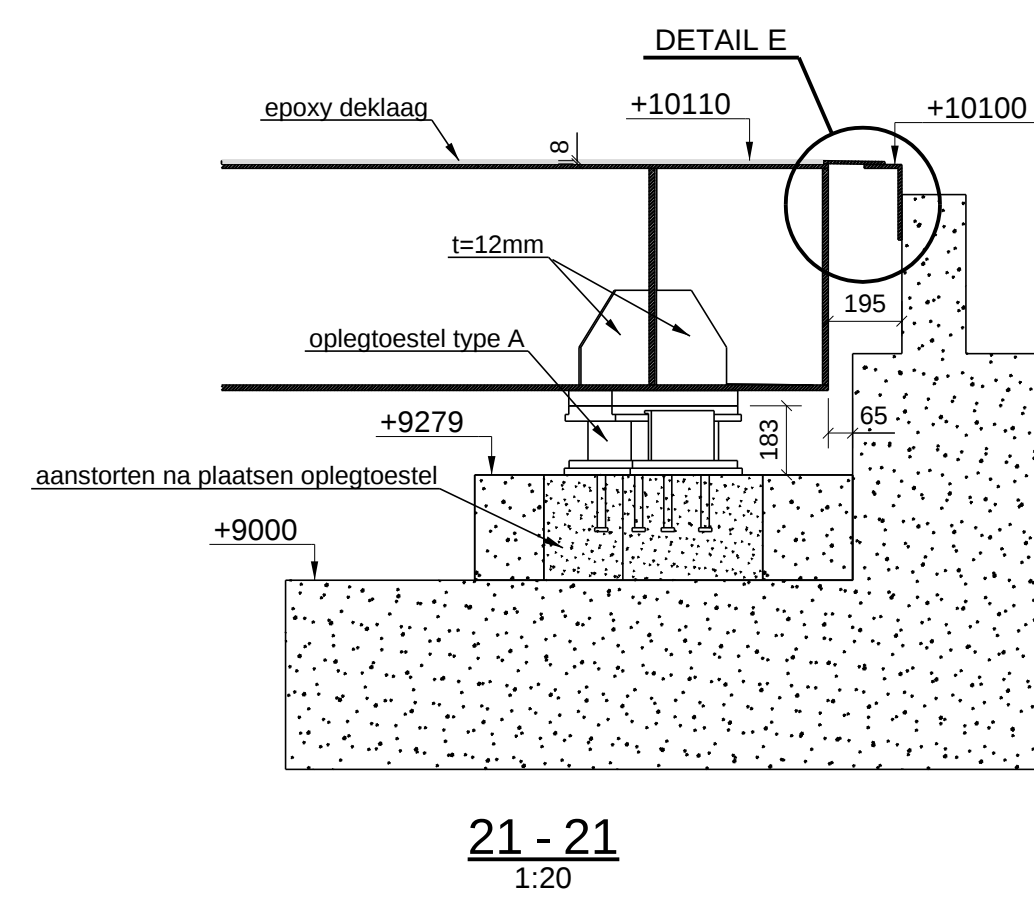


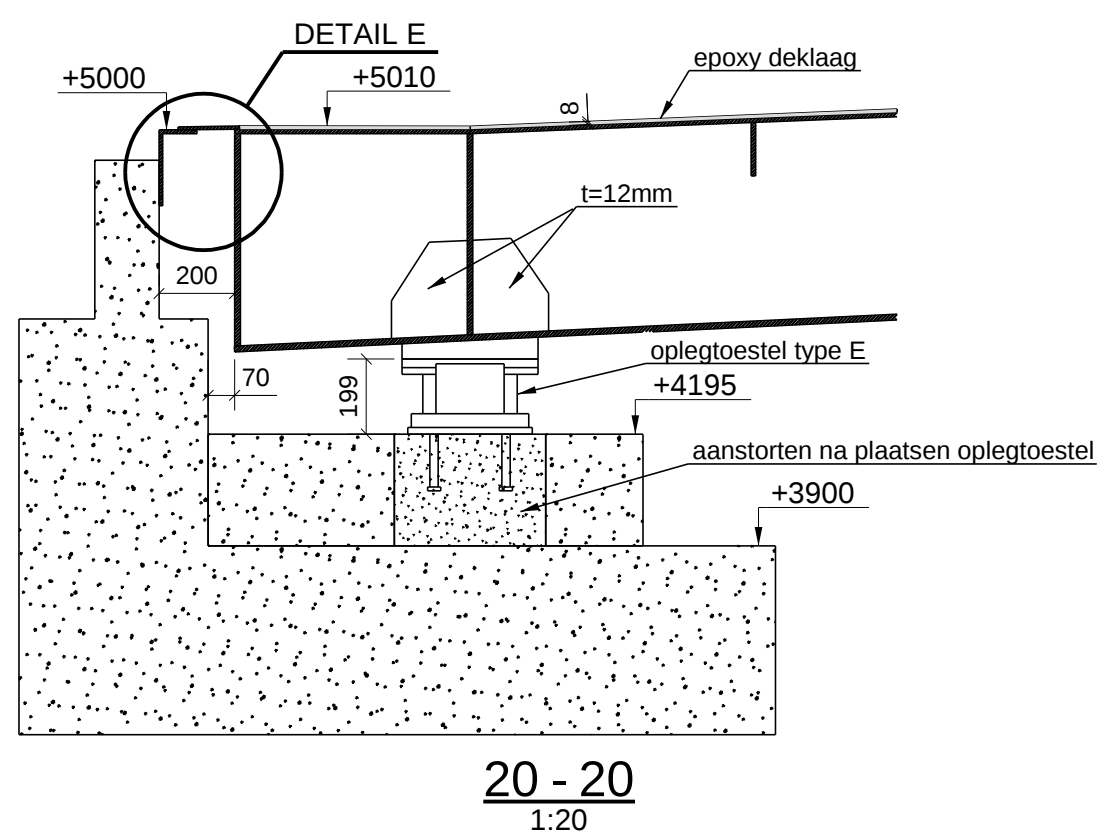


Planzicht
1:100

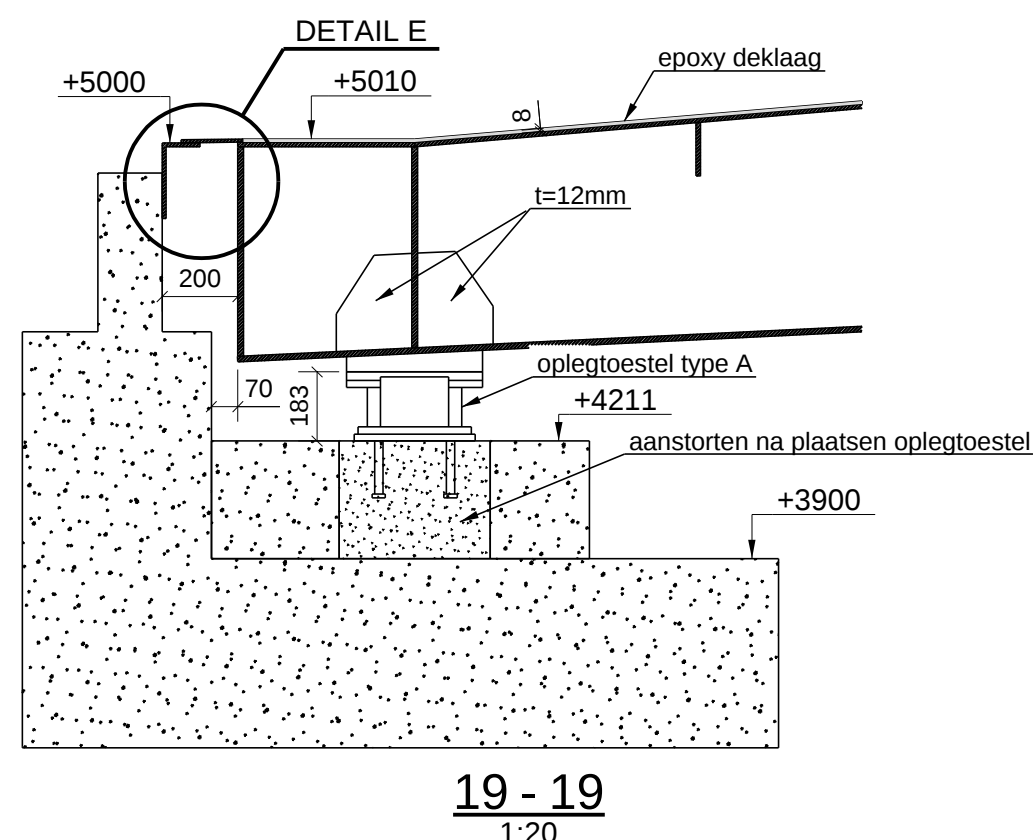


Detail E : voegovergang
1:2

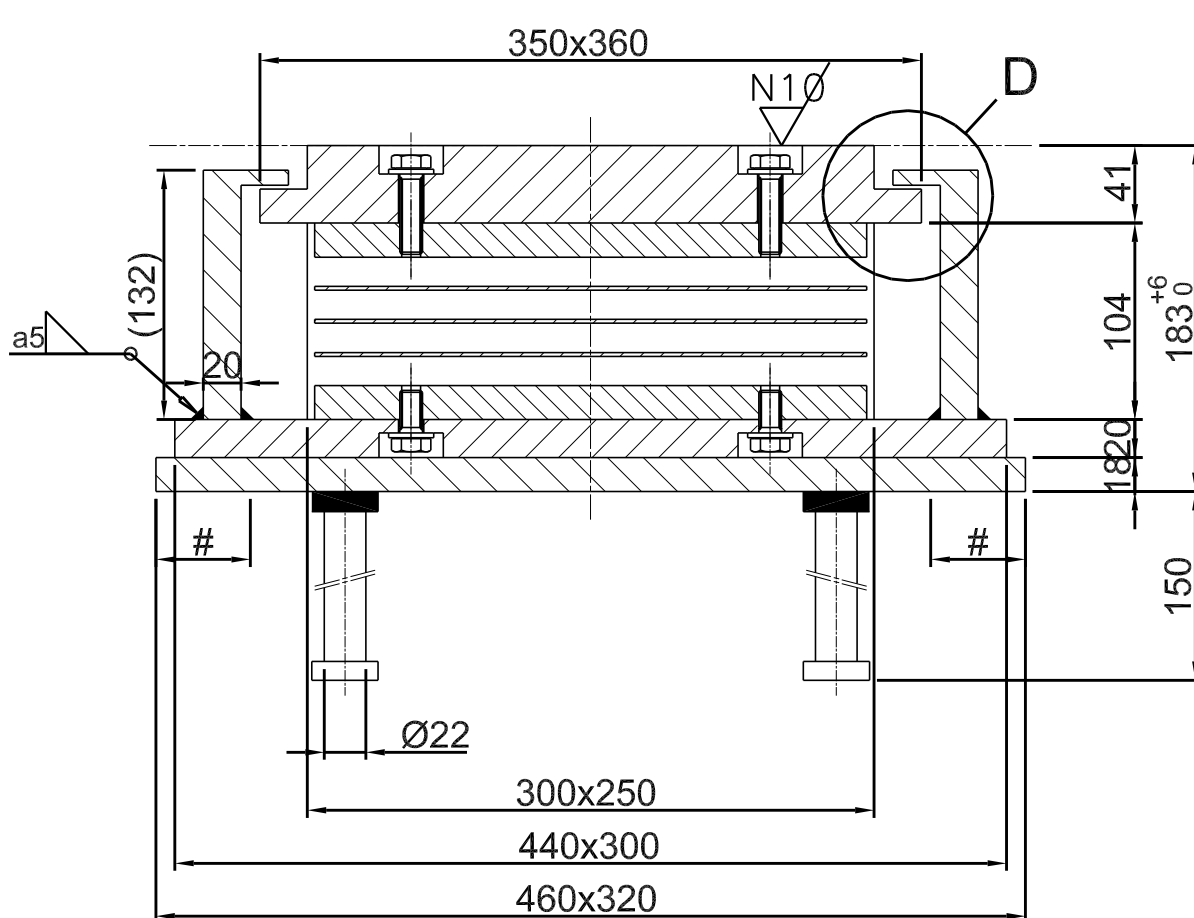


Section A-A (1:4)

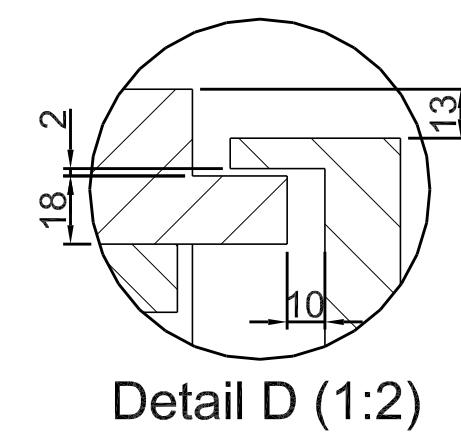


Detail D (1:2)

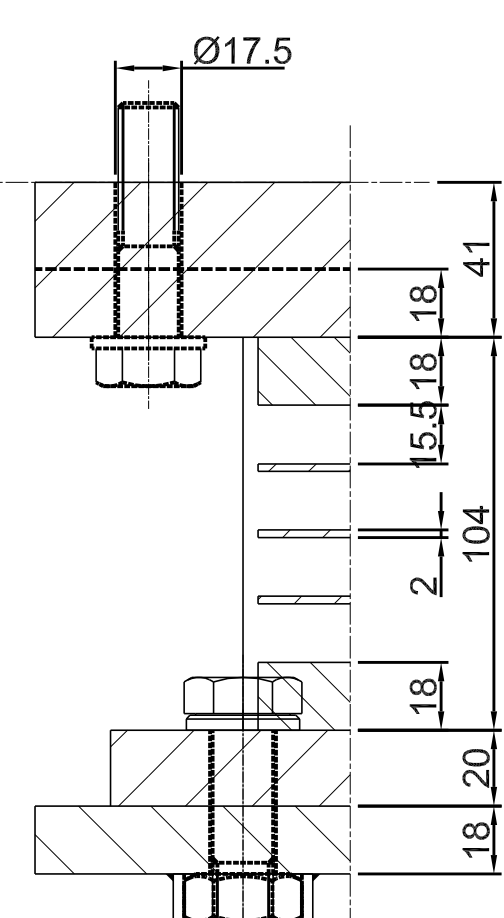


Section B-B (1:2)

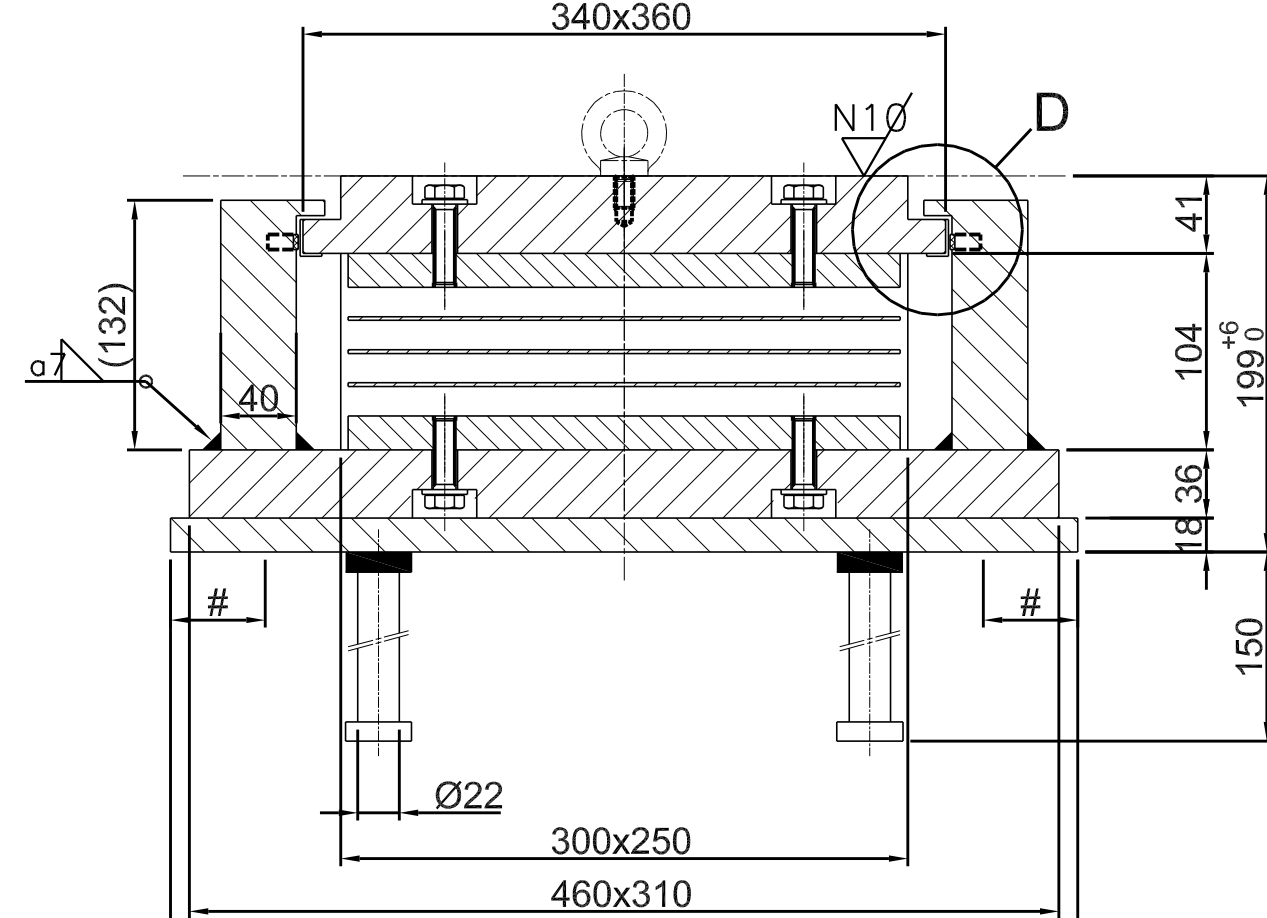


Section A-A (1:4)

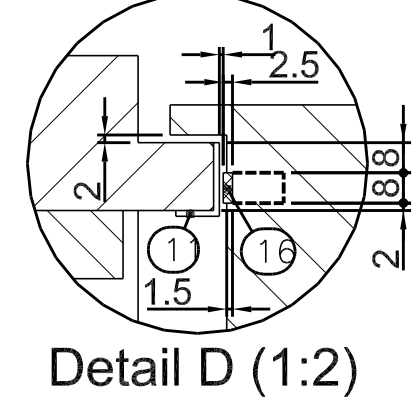


Detail D (1:2)

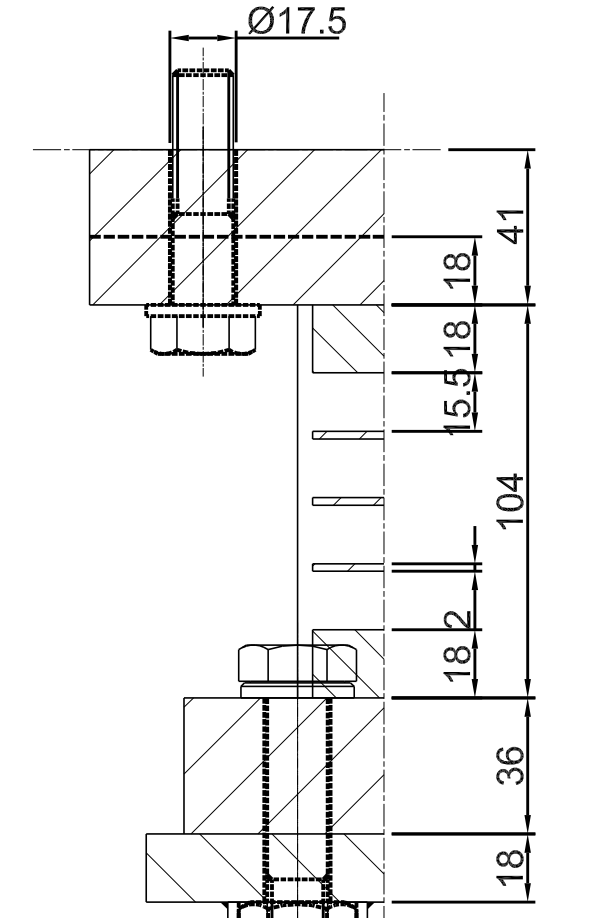

Section B-B (1:2)

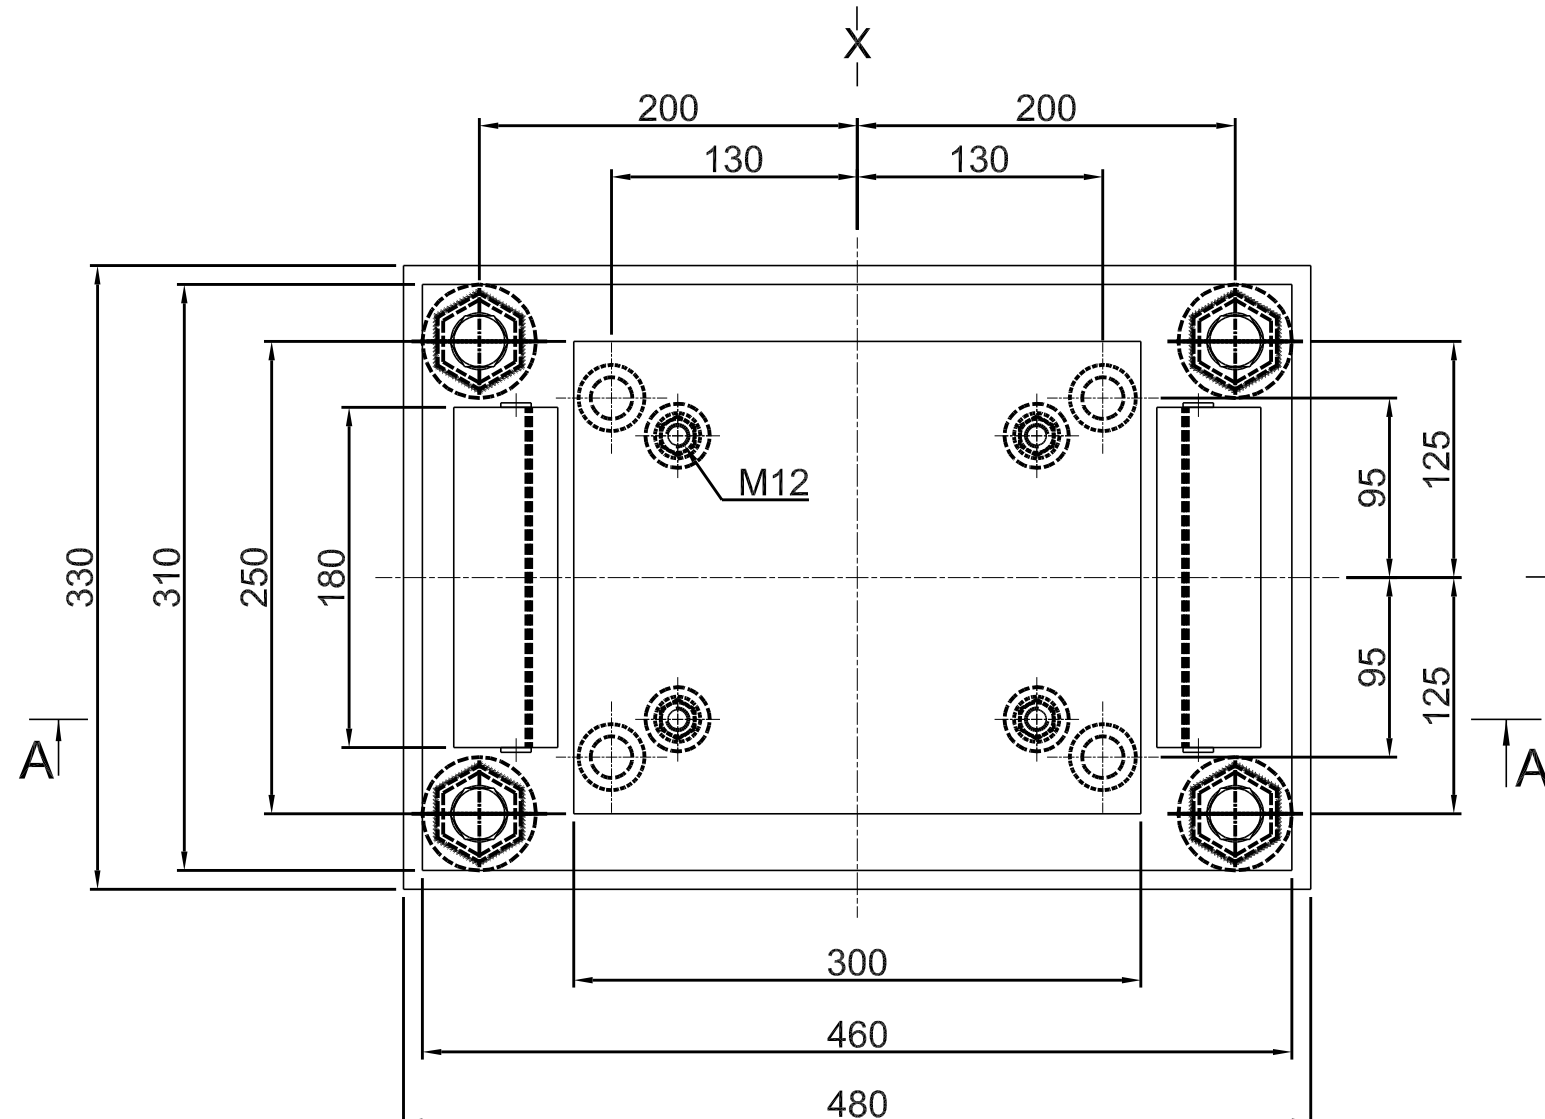


Lower part (1:4)
(Without upper bearing pl.)

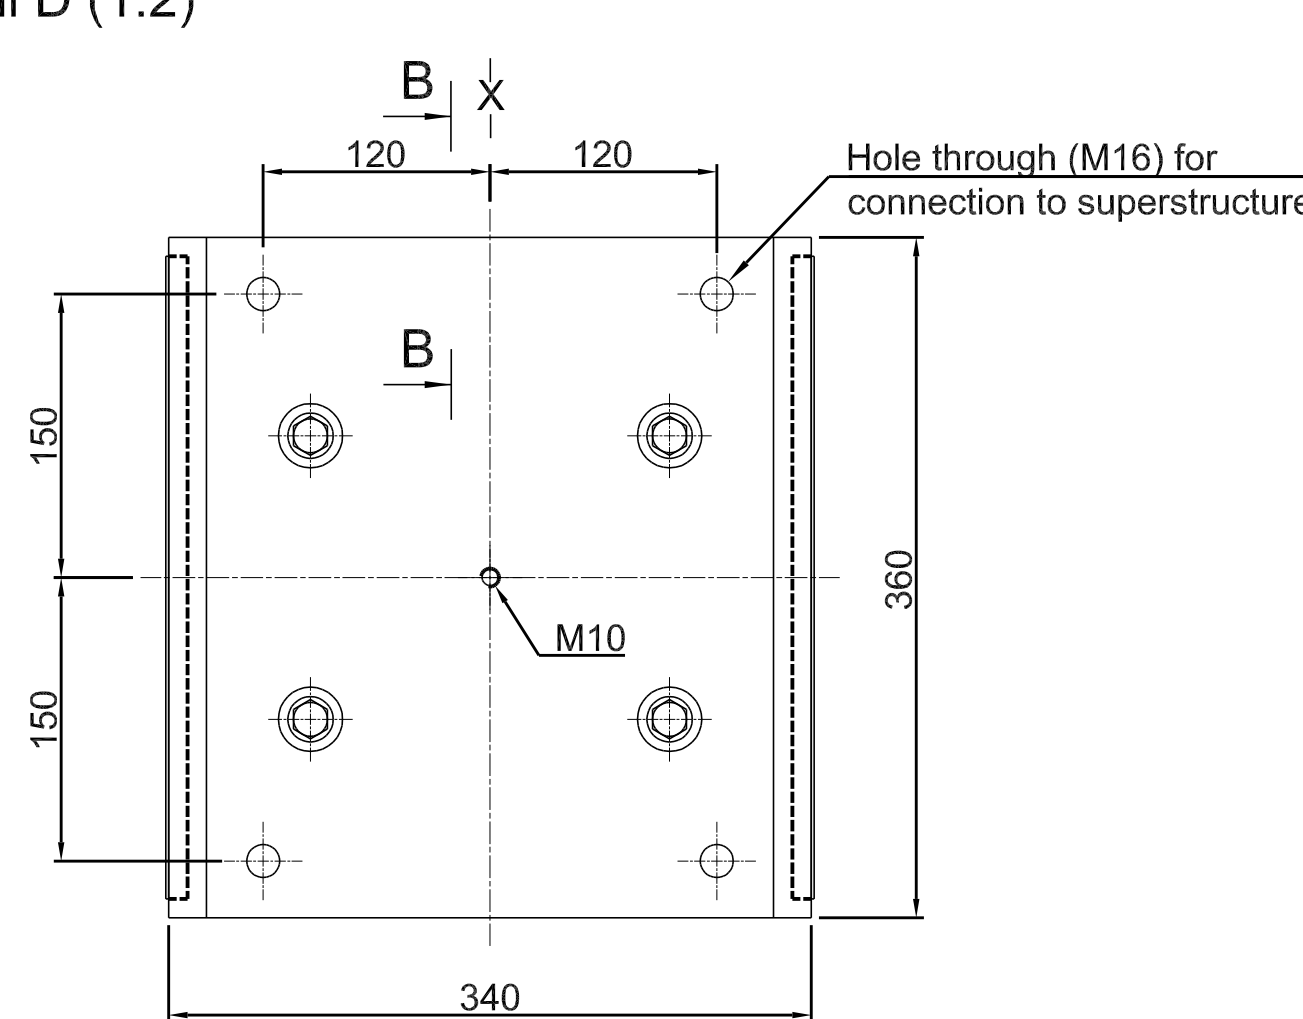


Upper part (1:4)

Oplegtoestel type E : MAGEBA NBe-399-Uplift

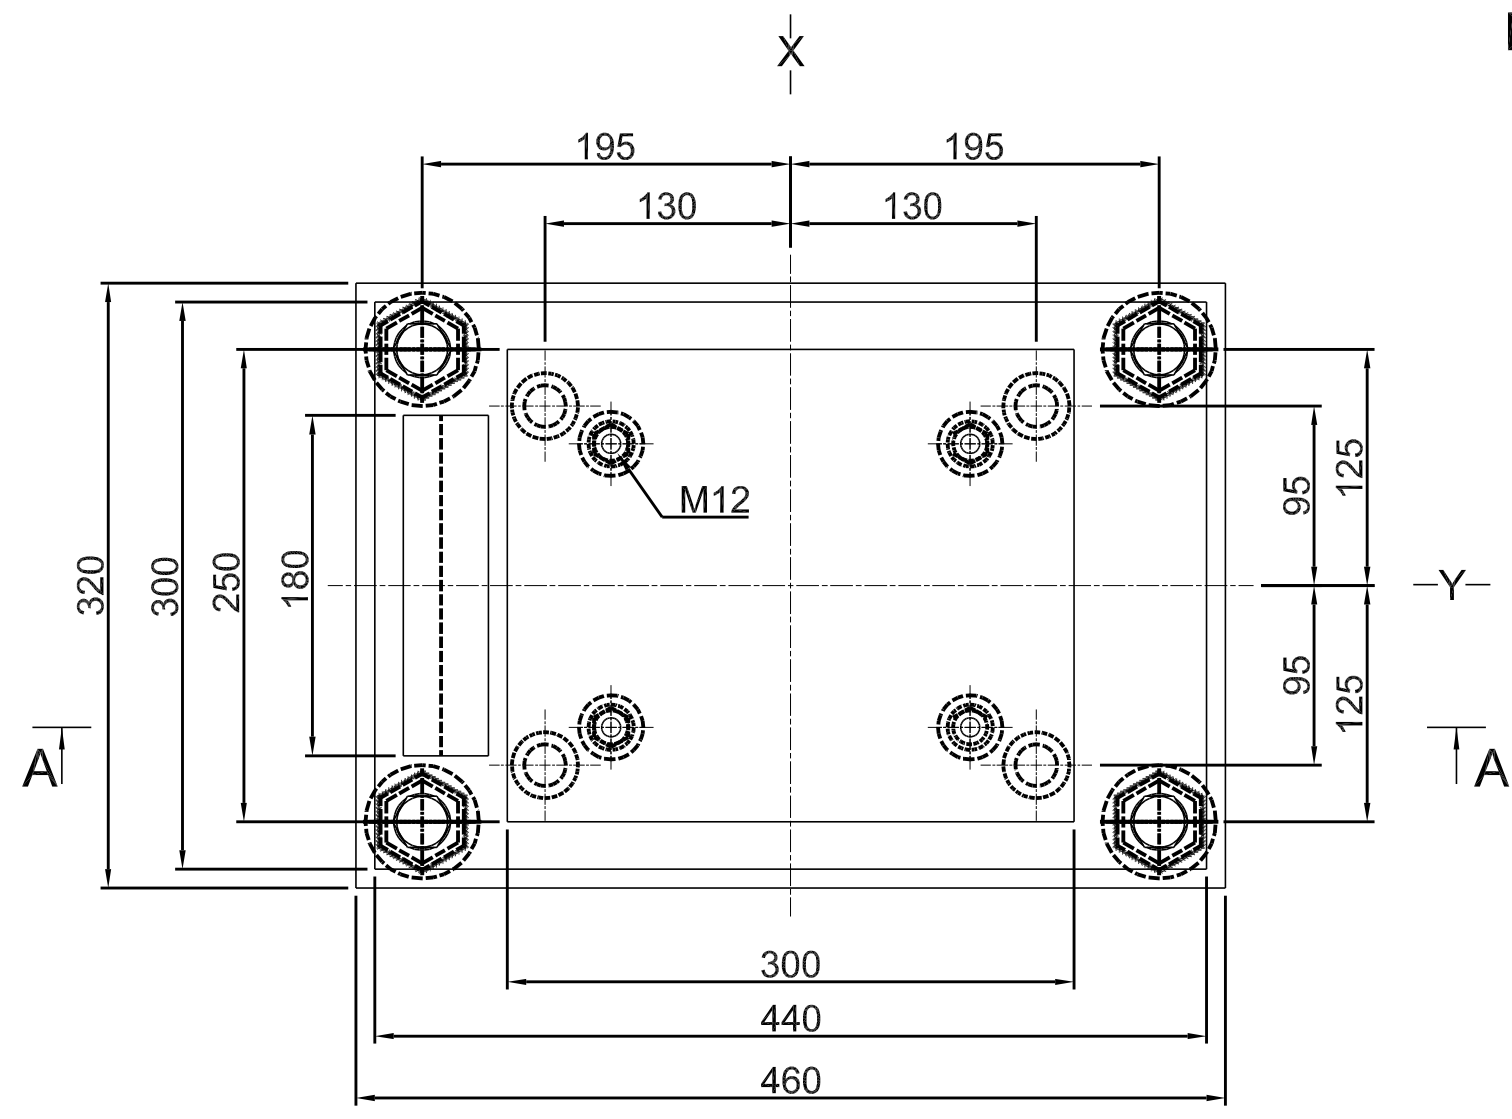


Lower part (1:4)
(Without upper bearing pl.)

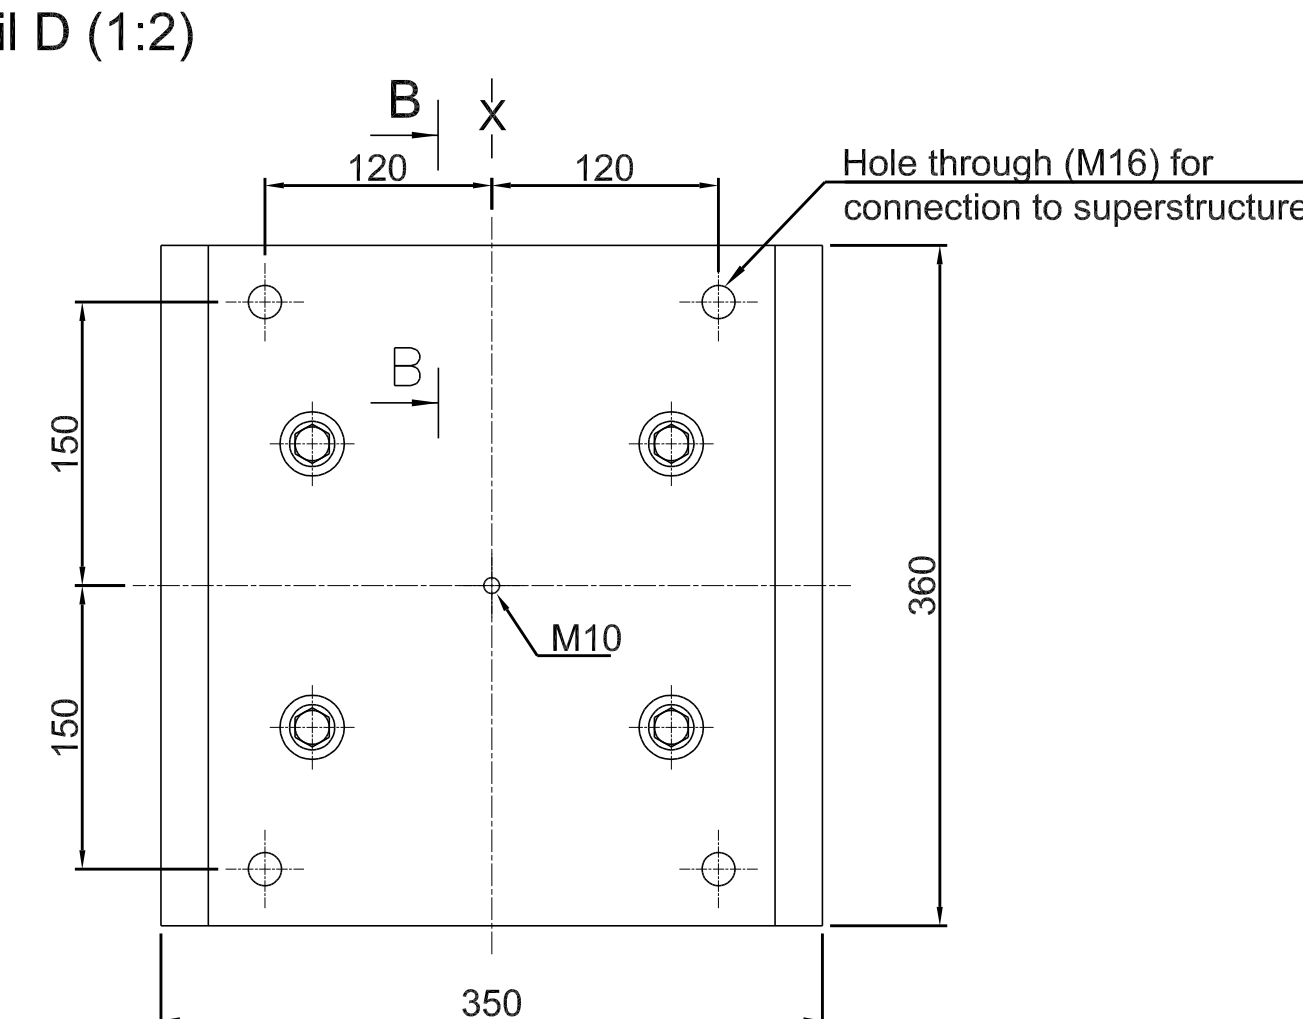

Upper part (1:4)

Oplegtoestel type A : MAGEBA NBa-395-Uplift

KEYPLAN

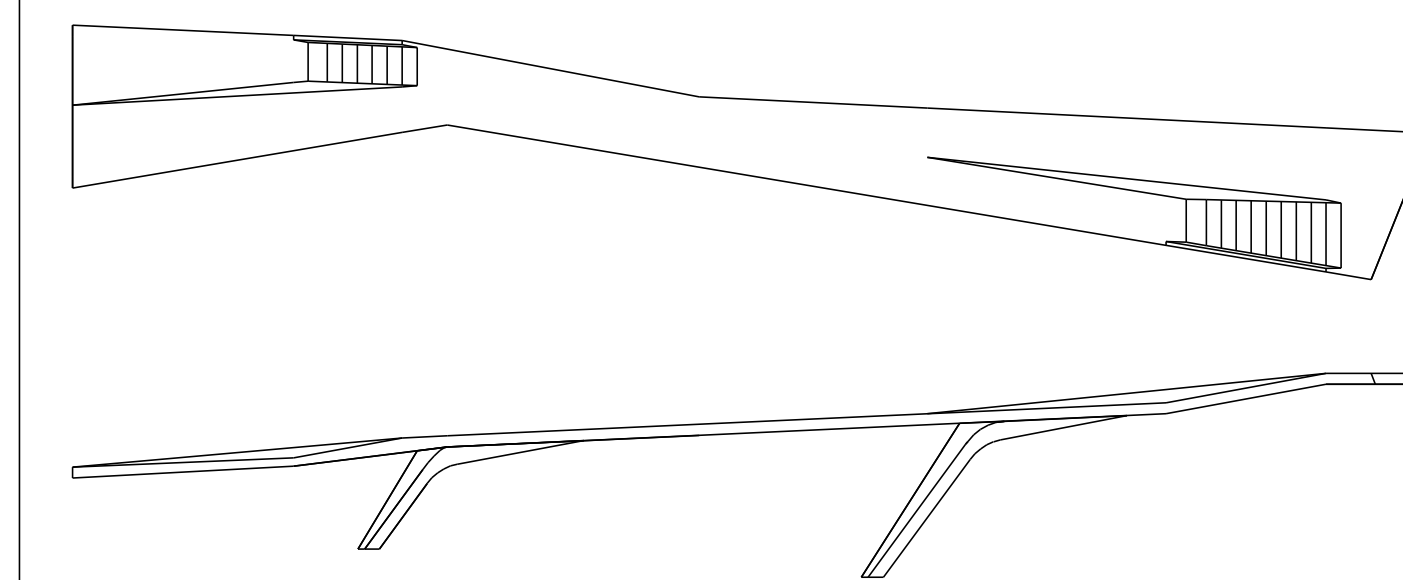

ALGEMENE NOTA

- Alle maten in mm
- Peilen bruguiteinden zijn afgewerkte niveaus
- Peilen funderingen zijn bovenzijde beton
- Referentiekader geometrie: zie plan 17010-0007-00-E



INDUSTRIETERREIN HOGE MAUW 200
2370 ARENDONK BELGIUM
TELEFOON +32-(0)14-672281
TELEFAX +32-(0)14-672092
WWW.IEMANTS.COM INFO@IEMCO.BE

CLIENT:
Waterschap Scheldestromen

Rev.	Revision Date	Revision Description	Drawn	Check
0	29.07.2015	UO dossier	SG	LQU

WORK:
Cadzand Maritiem
Fiets- en voetgangersbrug

CONTENTS OF DRAWING:	MM	SIZE:
Overzichtsplan UO	GEN.WELD	1189x841
Details oplegtoestellen		

DRAWN:	DATE:	SCALE:	REVISION:
SG	29.07.2015	1:20 1:100	0
CHECKED:	DATE:	ORDER NR:	DRAWING NR:
LQU	29.07.2015	17010	0008-E

DRAWN BY: IEMANTS NV - COPYRIGHT RESERVED
THIS DRAWING MAY NOT BE COPIED, NOT OUTLINED OR PLACED AT DISPOSAL OF THIRD PARTIES WITHOUT THE CONSENT OF THE OWNER