
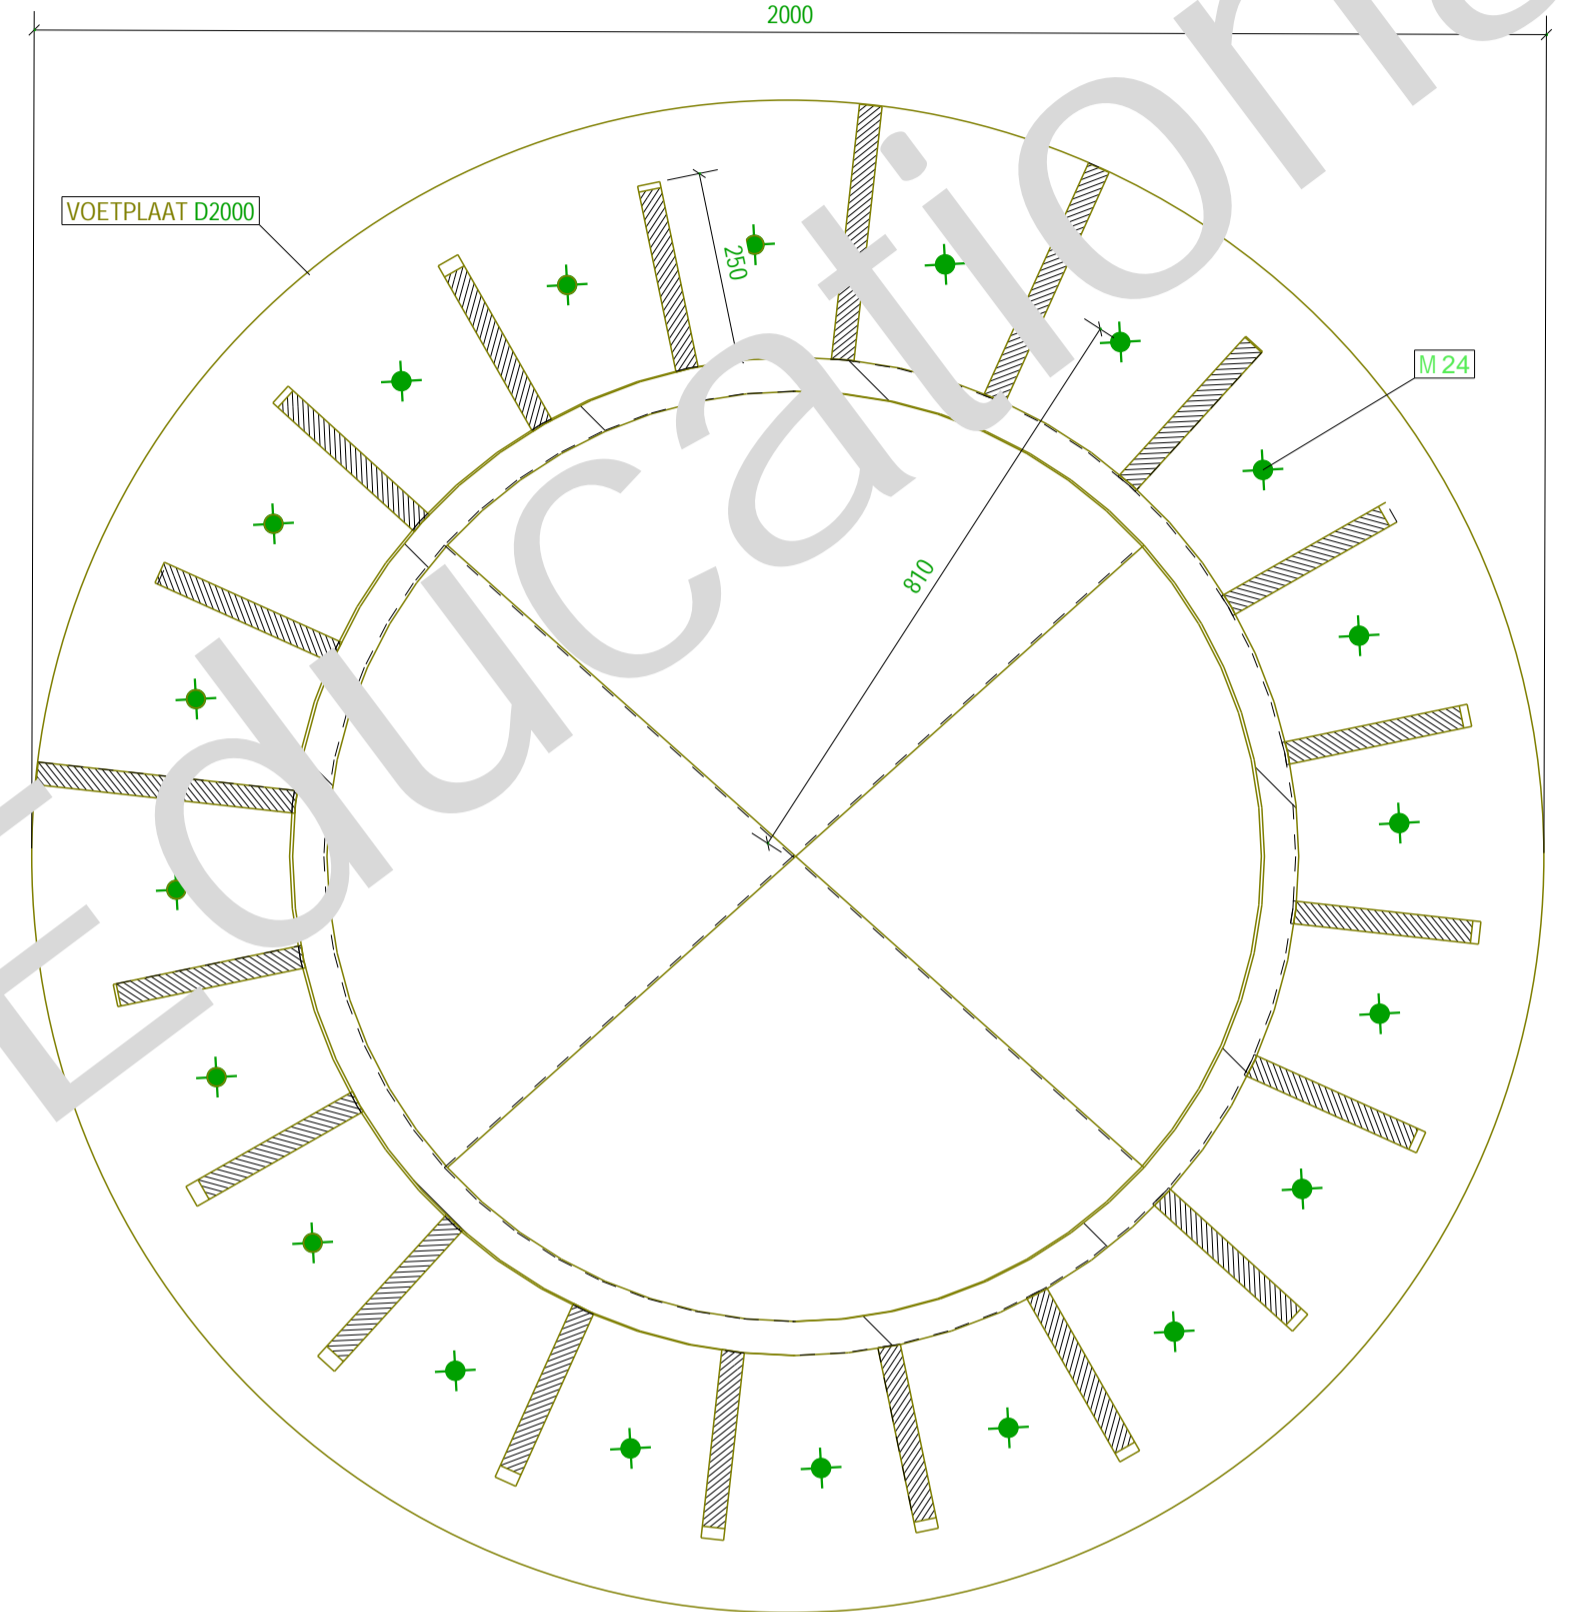



1:10

Q - Q
1:10
2000

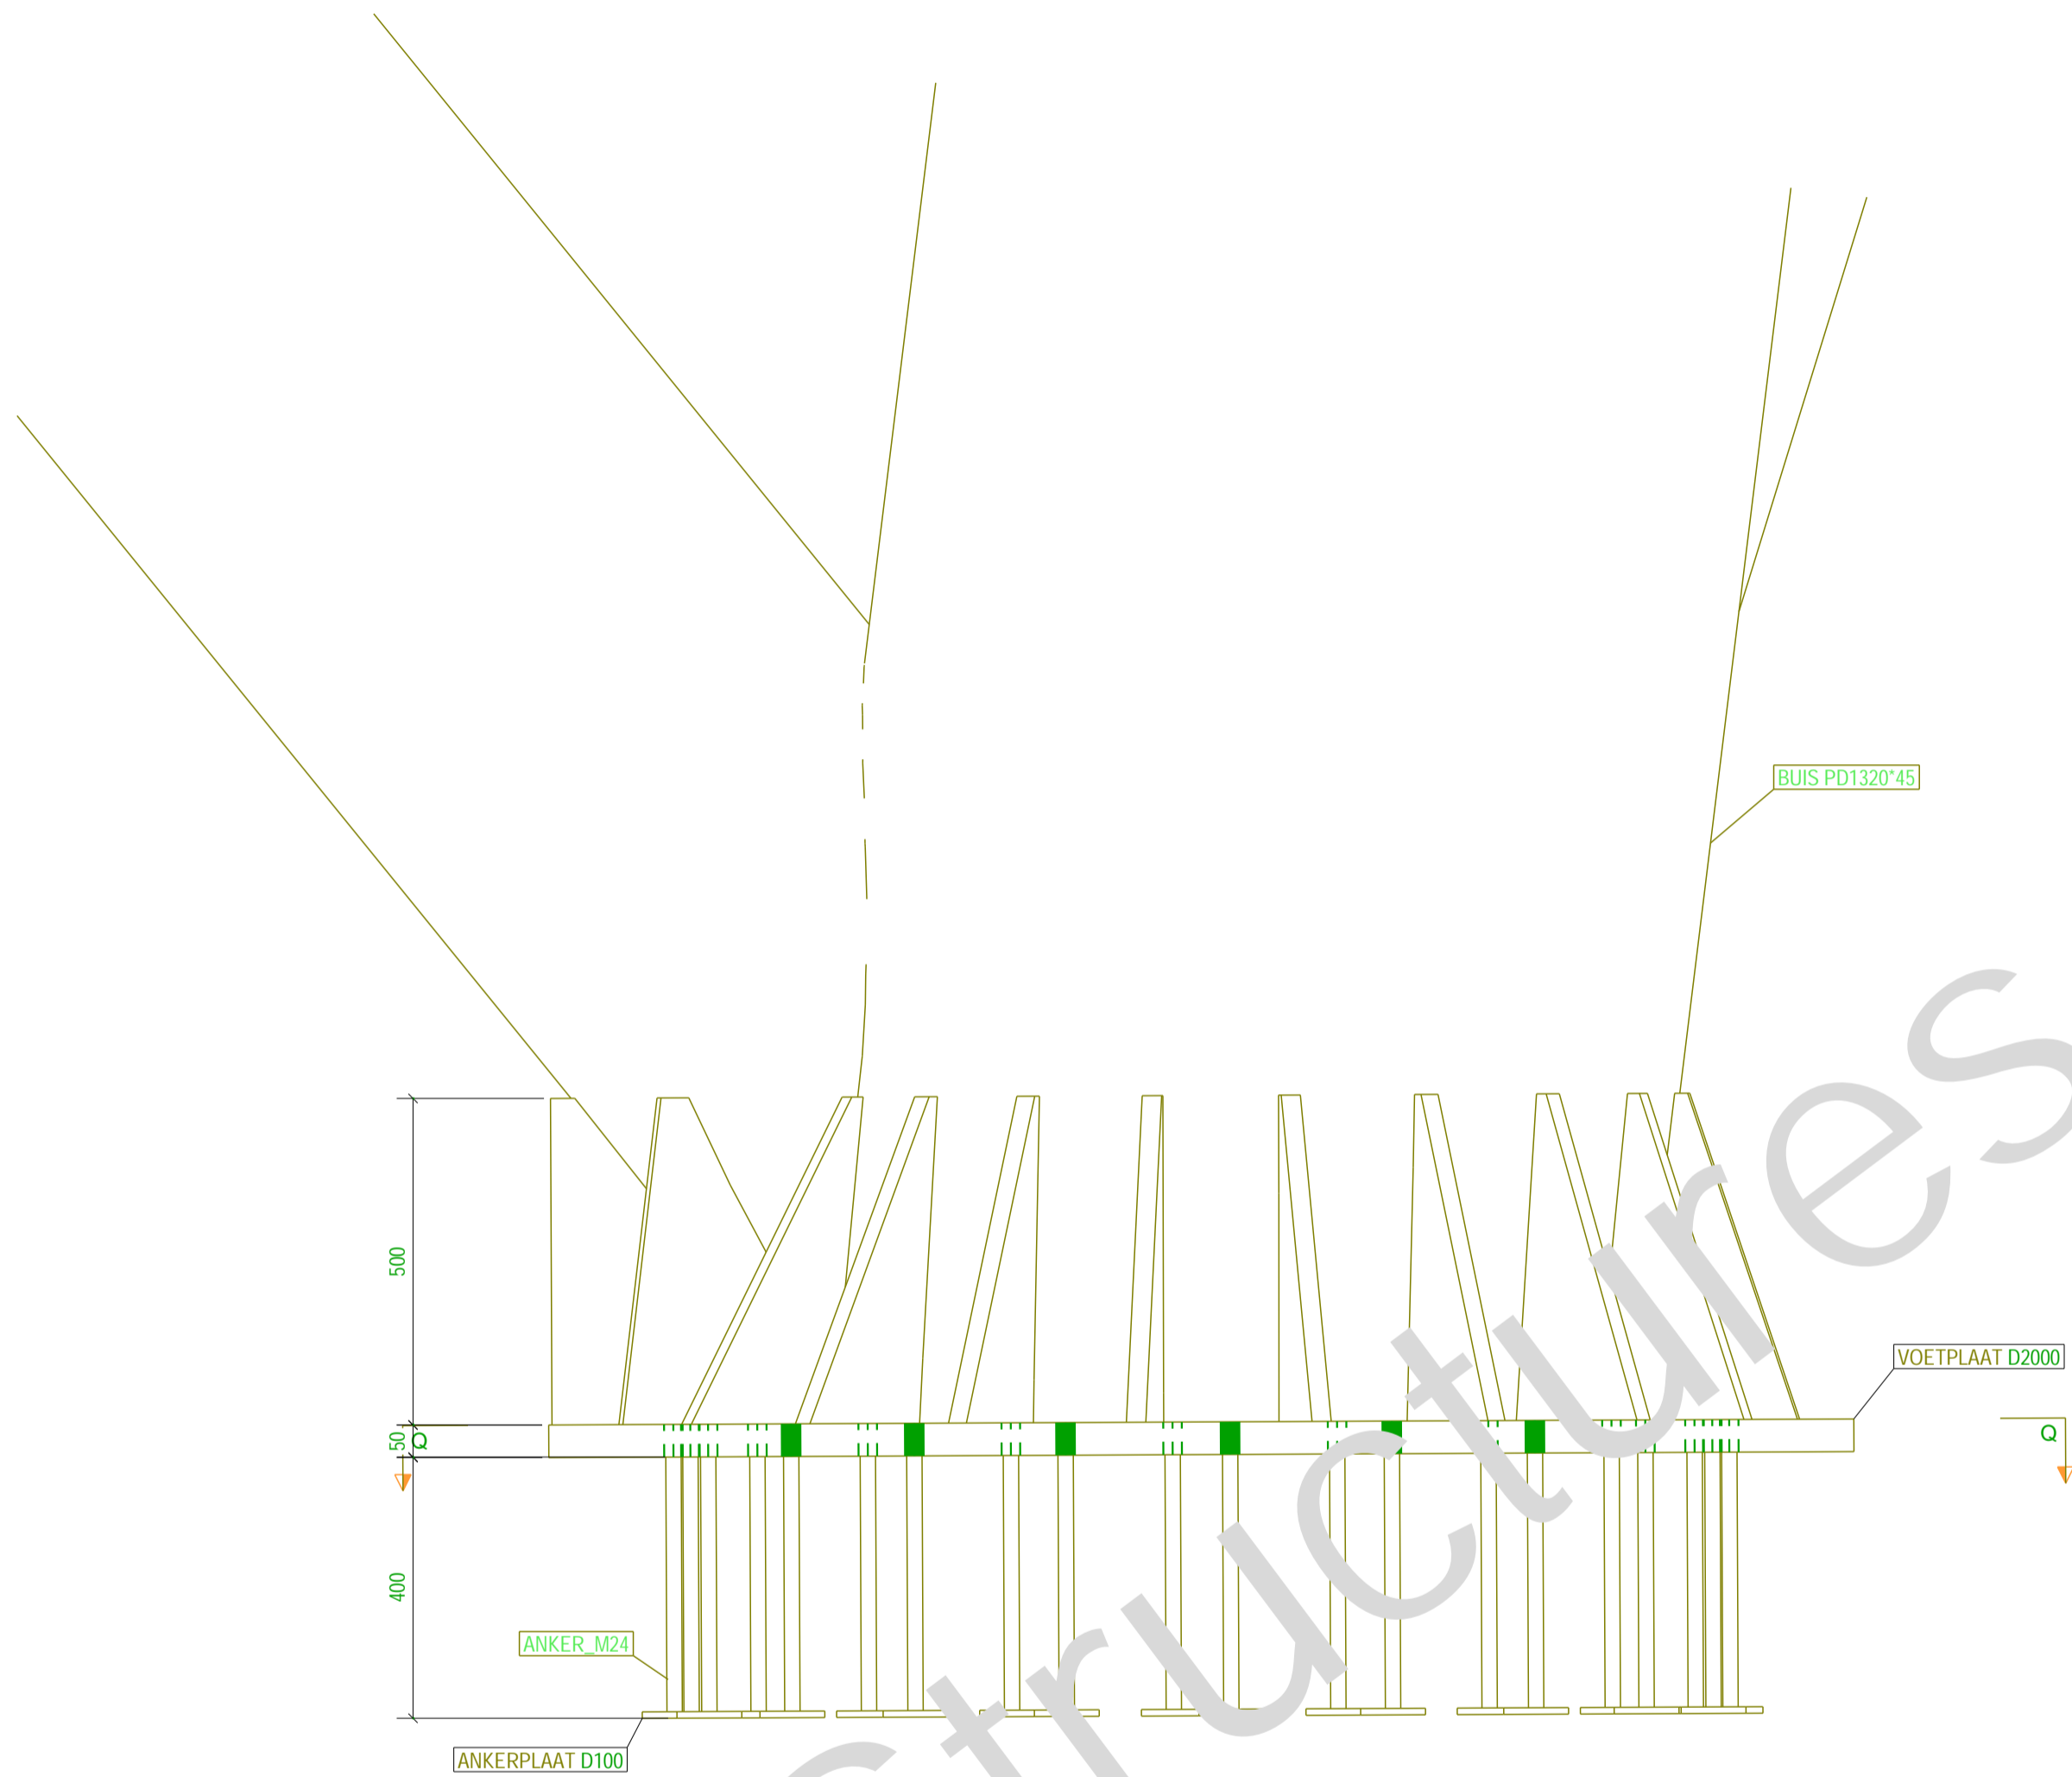

No	REV MARK	REVISION DESCRIPTION	CREATED	APPROVED	REV. DATE
Hogeschool van Arnhem en			POWERED BY		
					
DRAWING TITLE		Detail			
PROJECT NAME		De Crescent			
DESIGNER	KR	ISSUE DATE			
PROJECT No.	1000	SCALE 1:10			
DRAWING No.	[H.99]	REVISION No. 0			