


REFER TO DRAWINGS

NWC-VBS-FAB-4040 : Anchorage console TR03 + TR03A - Construction - General view
 NWC-VBS-FAB-4041 : Anchorage console TR03 + TR03A - Construction - Longitudinal girder
 NWC-VBS-FAB-4042 : Anchorage console TR03 + TR03A - Construction - Cantilever outrigger box
 NWC-VBS-FAB-4043 : Anchorage console TR03 + TR03A - Lifting lugs
 NWC-VBS-FAB-4051 : Anchorage console TR03 + TR03A - Pieces 1/2
 NWC-VBS-FAB-4052 : Anchorage console TR03 + TR03A - Pieces 2/2

NOTE

Assembly 4040 - TR03 : manufactured as designed
 Assembly 4040A - TR03A : manufactured as mirror image

All pieces are designed for the assembly without "A".
 The pieces for the assembly with "A" are manufactured as mirror image and "A" is added to the part number.

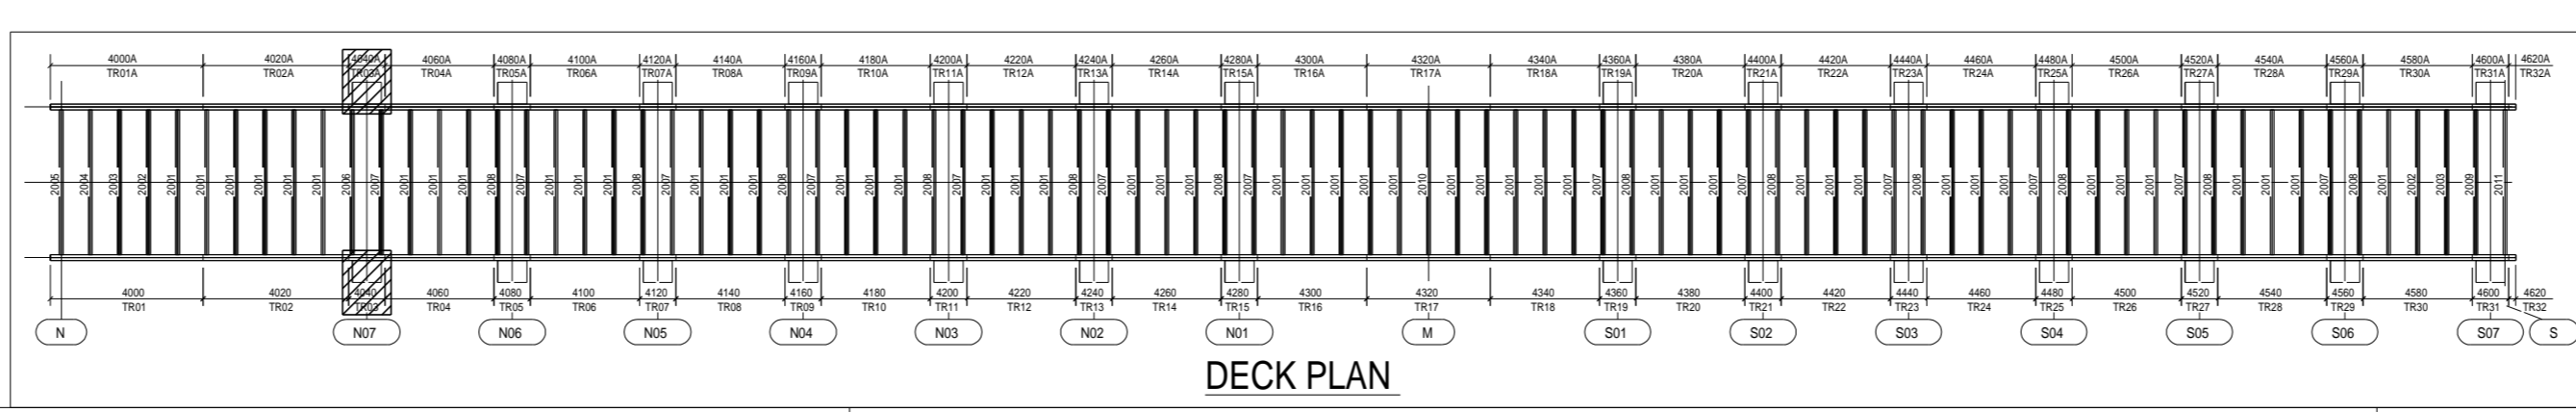

General notes:
 (unless indicated otherwise)

Structural steel grades according to EN 10025:

Pylon steelwork:
 For plate thickness t, for pylon and pylon cross beam outer plates:
 t<25mm S355J2+N; 25<t<30mm S355K2+N; t>30mm S355ML

For plate thickness t, for all other non-cold formed pylon plates:
 t<35mm S355J2+N; 35<t<45mm S355K2+N; t>45mm S355ML

For trapezoidal stiffeners: S355J0+C

Deck steelwork:
 For plate thickness t, for main girder plates and anchorage console plates:
 t<30mm S460M; t>30mm S460ML

For plate thickness t, for cross girder plates:
 t<40mm S355J2+N; t>40mm S355M

For all stiffeners: S355J2+N

Z-quality: see indication on drawing
 Shear studs: S235J2+N+C450 (diameter and length: see indication on drawing)

Welding:
 All outside welds shall form a continuous seal
 EXC4 according to BS EN 1090-2 for cable anchorage consoles,
 bearing arrangements and pylon base connection (as indicated on drawing)

Execution class:
 EXC3 according to BS EN 1090-2
 EXC4 according to BS EN 1090-2 for cable anchorage consoles,
 bearing arrangements and pylon base connection (as indicated on drawing)

C	Issued for construction	06.06.2016	MC	LDP
B	Update - Issued for Review	11.05.2016	MC	LDP
A	First issue - For review	18.02.2016	MC	LDP
Rev	Description	Date	By	APP
			Chk	
Client :				
Design Joint Venture: 		Contractor Joint Venture: 		
Project Title: Sunderland Strategic Transport Corridor NEW WEAR CROSSING				
Drawing Title: ANCHORAGE CONSOLE TR03 + TR03A CONSTRUCTION - CANTILEVER OUTRIGGER BOX				
Drawn:	MC	Checked:	KR	
Design:	DJV	Approved:	LDP	
Date:	18.02.2016	Scale (at A0):	1:10	
Drawing No.:	NWC-VBS-FAB-4042	Rev:	C	