



Doorsnede brugdek

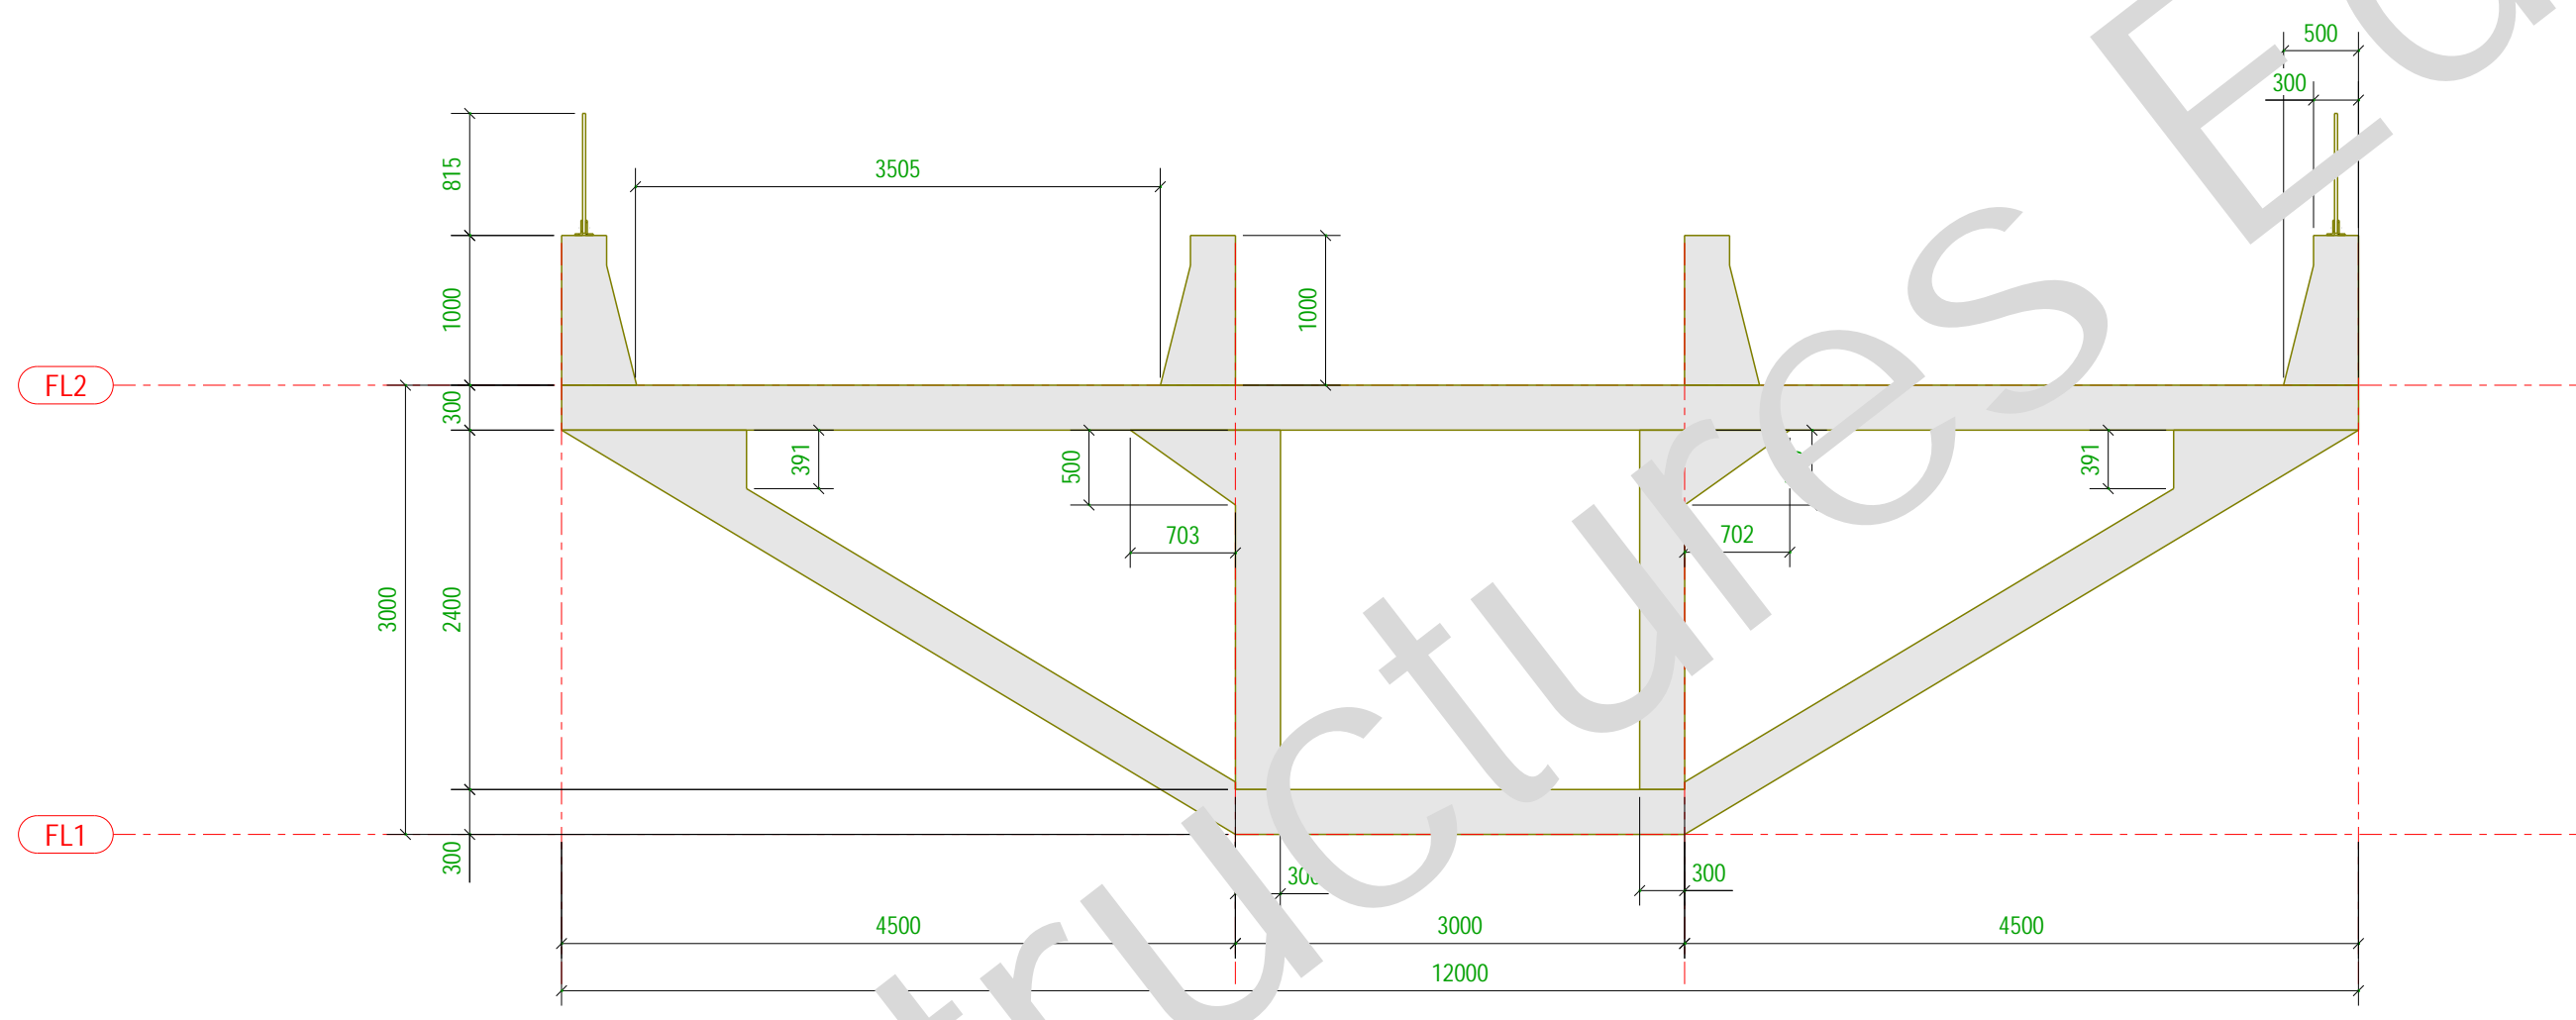

No	REV MARK	REVISION DESCRIPTION	CREATED	APPROVED	REV. DATE
Hogeschool van Arnhem en			POWERED BY  A TRIMBLE COMPANY		
DRAWING TITLE					
PROJECT NAME			Overzicht		
DESIGNER			De Crescent		
PROJECT No.			KR		
DRAWING No.			ISSUE DATE		
[3]			SCALE 1:50		
			REVISION No. 0		