




OSA 1  
1:50

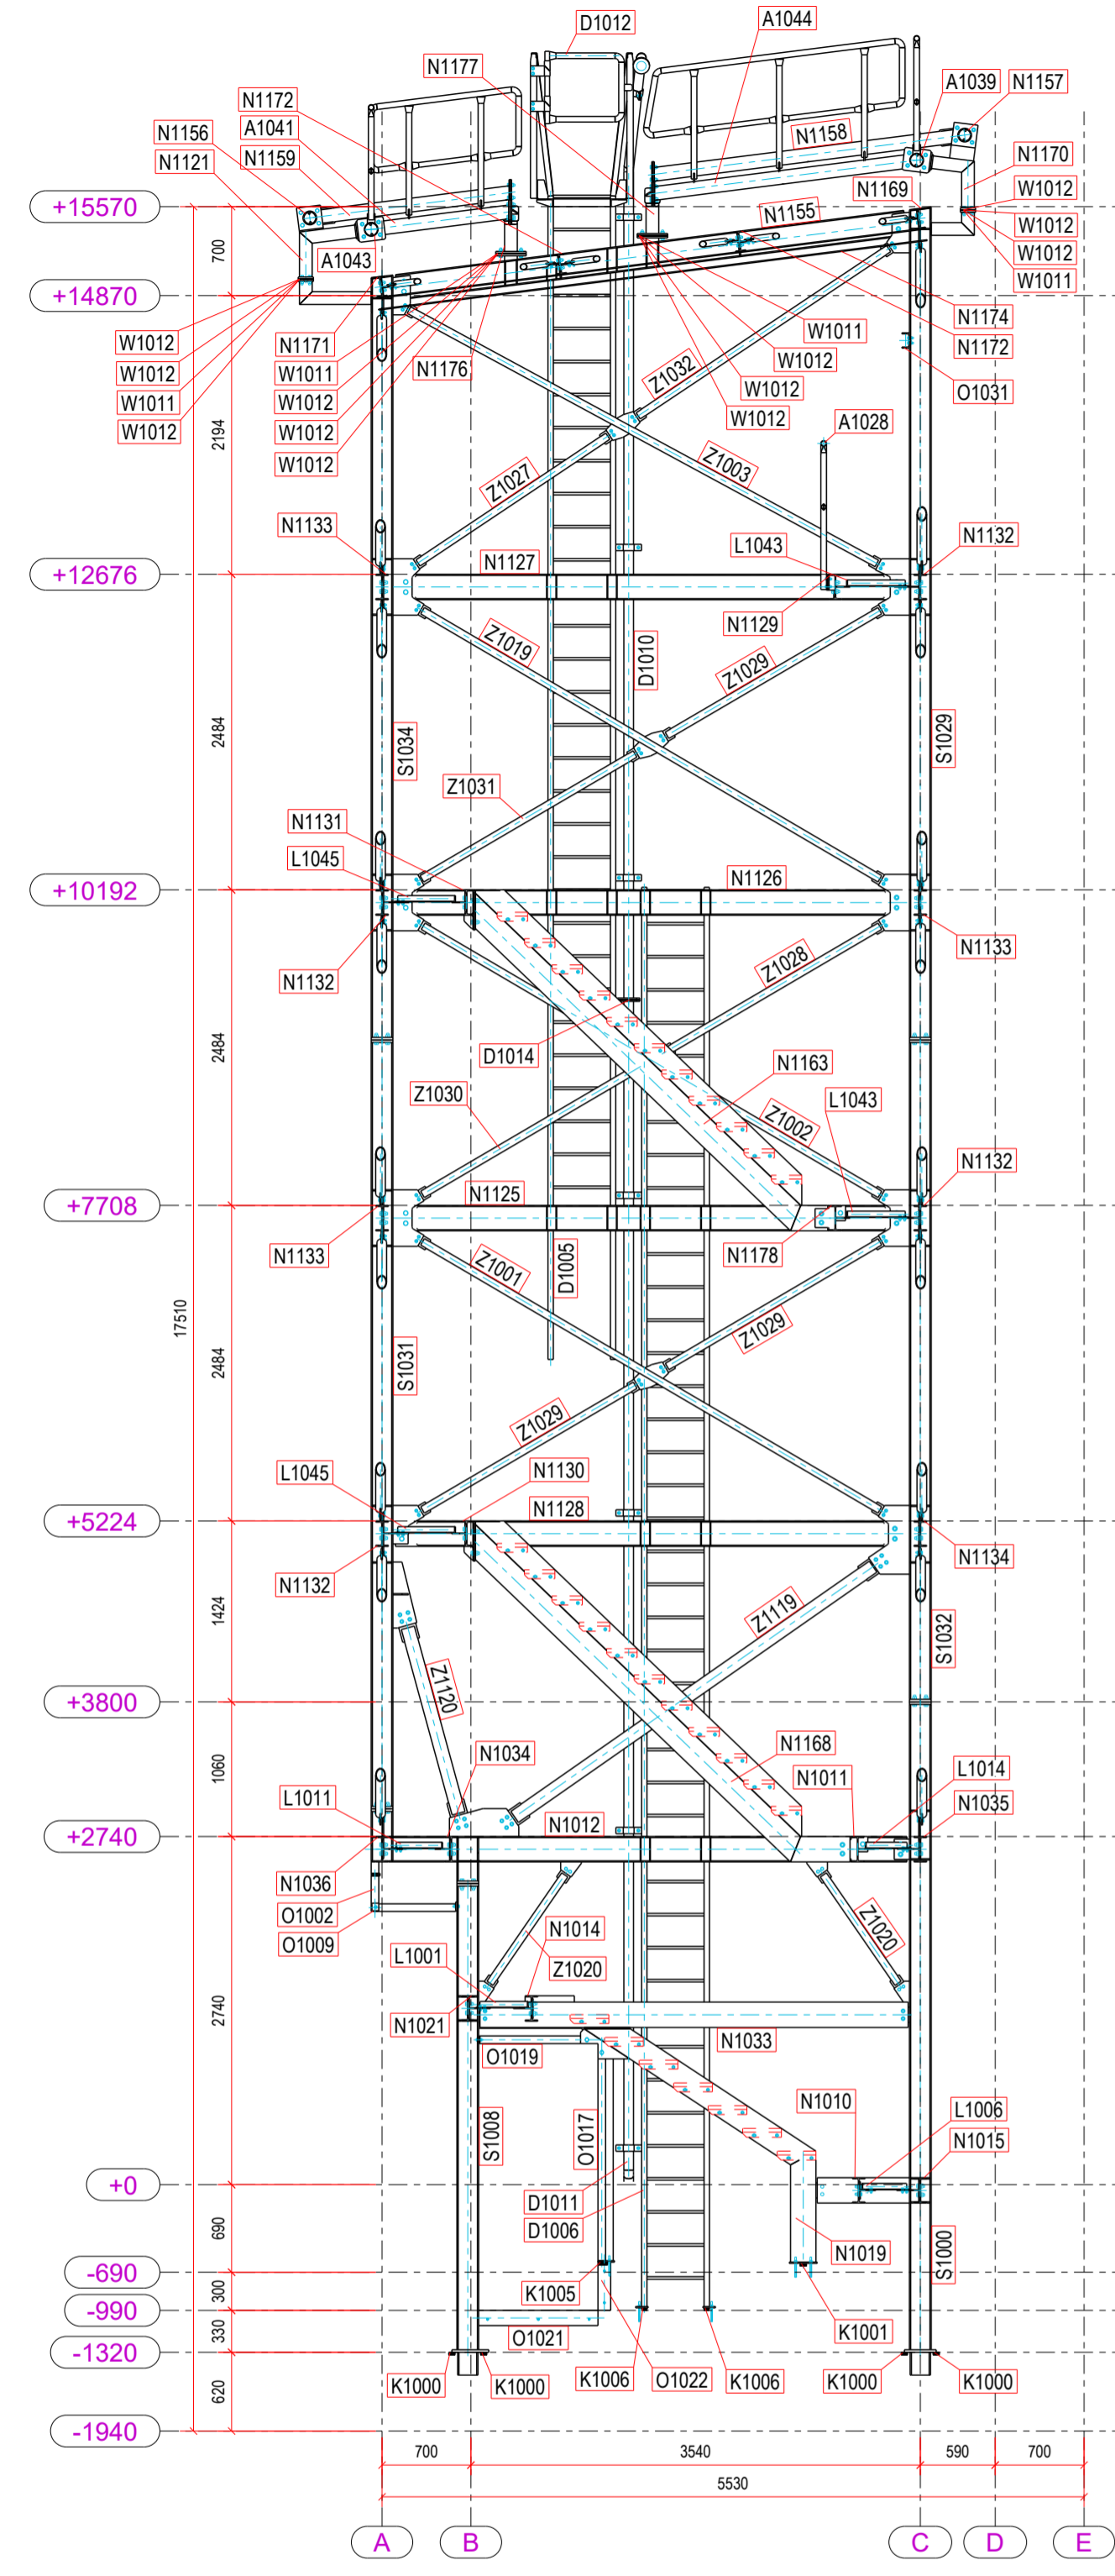


OSA 2  
1:50

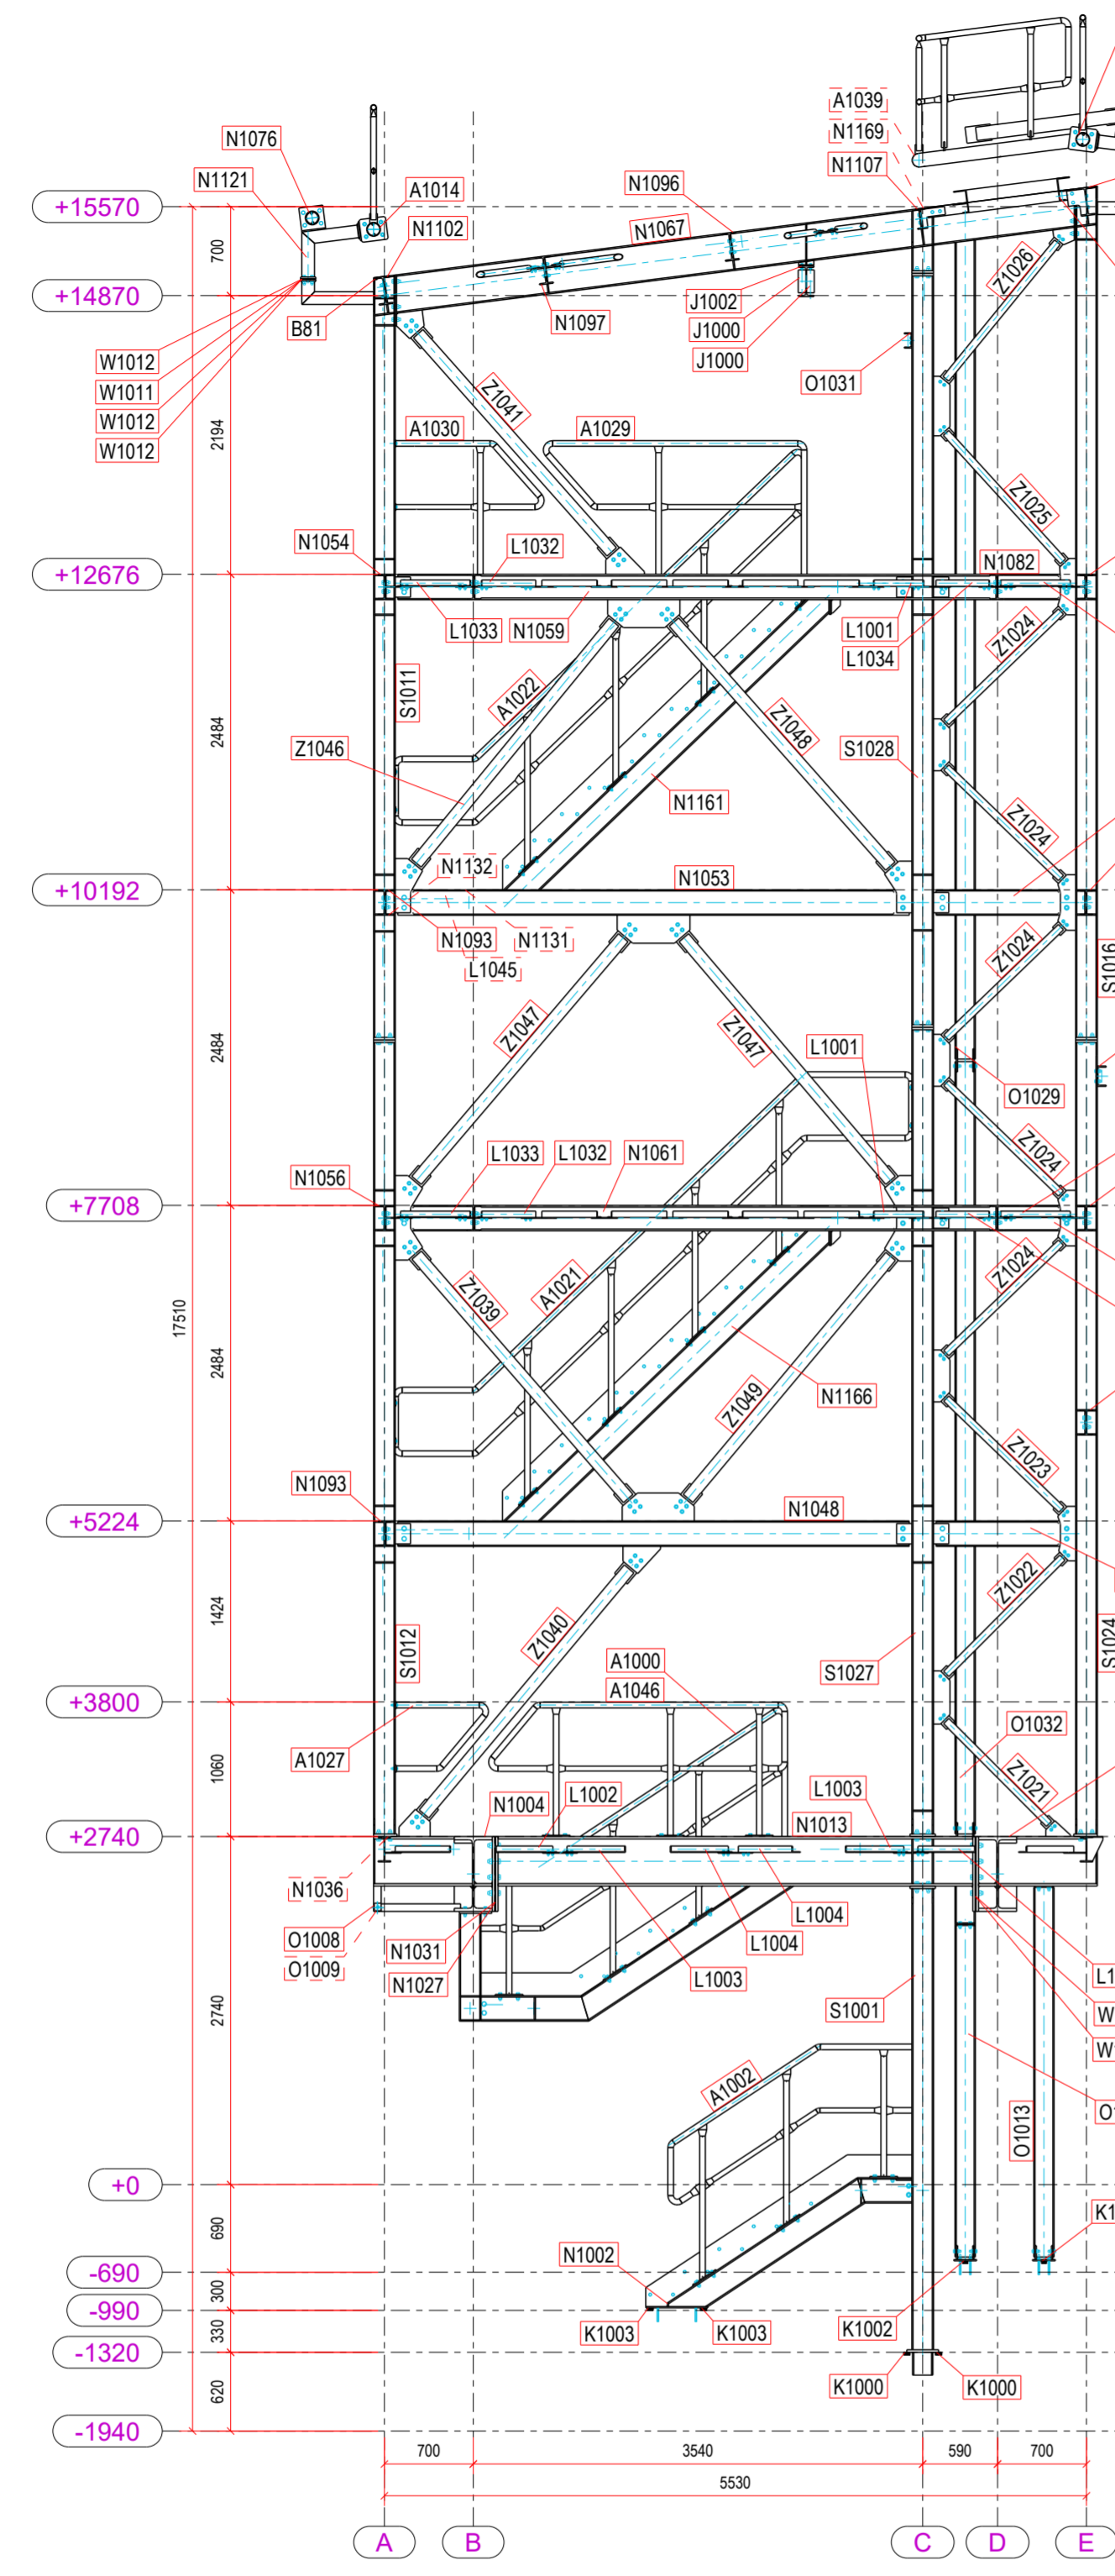


OSA 3  
1:50

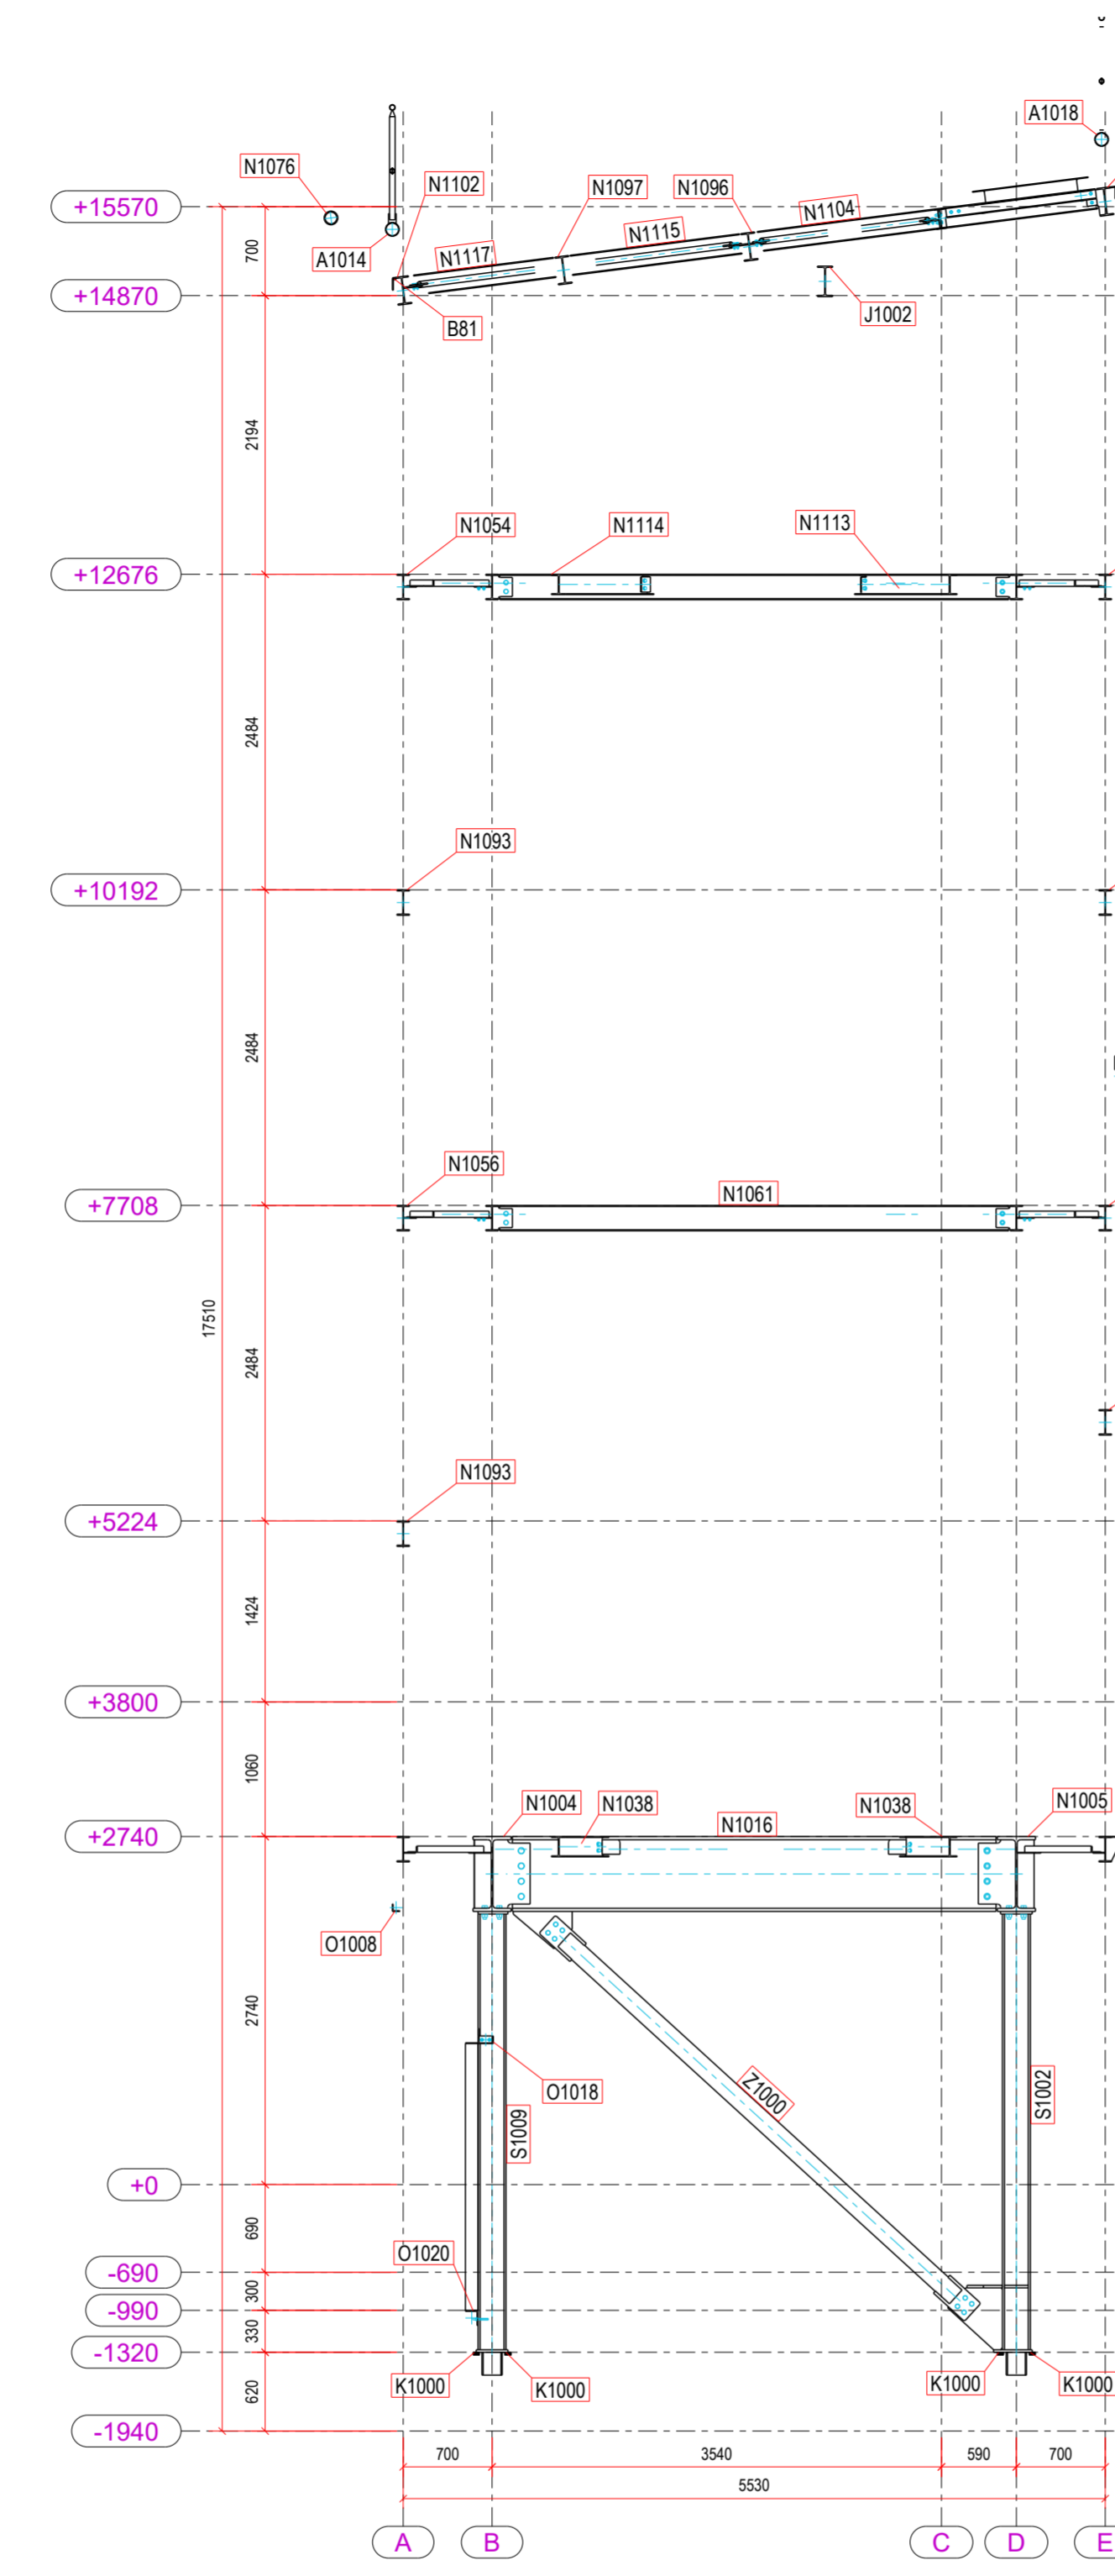

OSA 4  
1:50

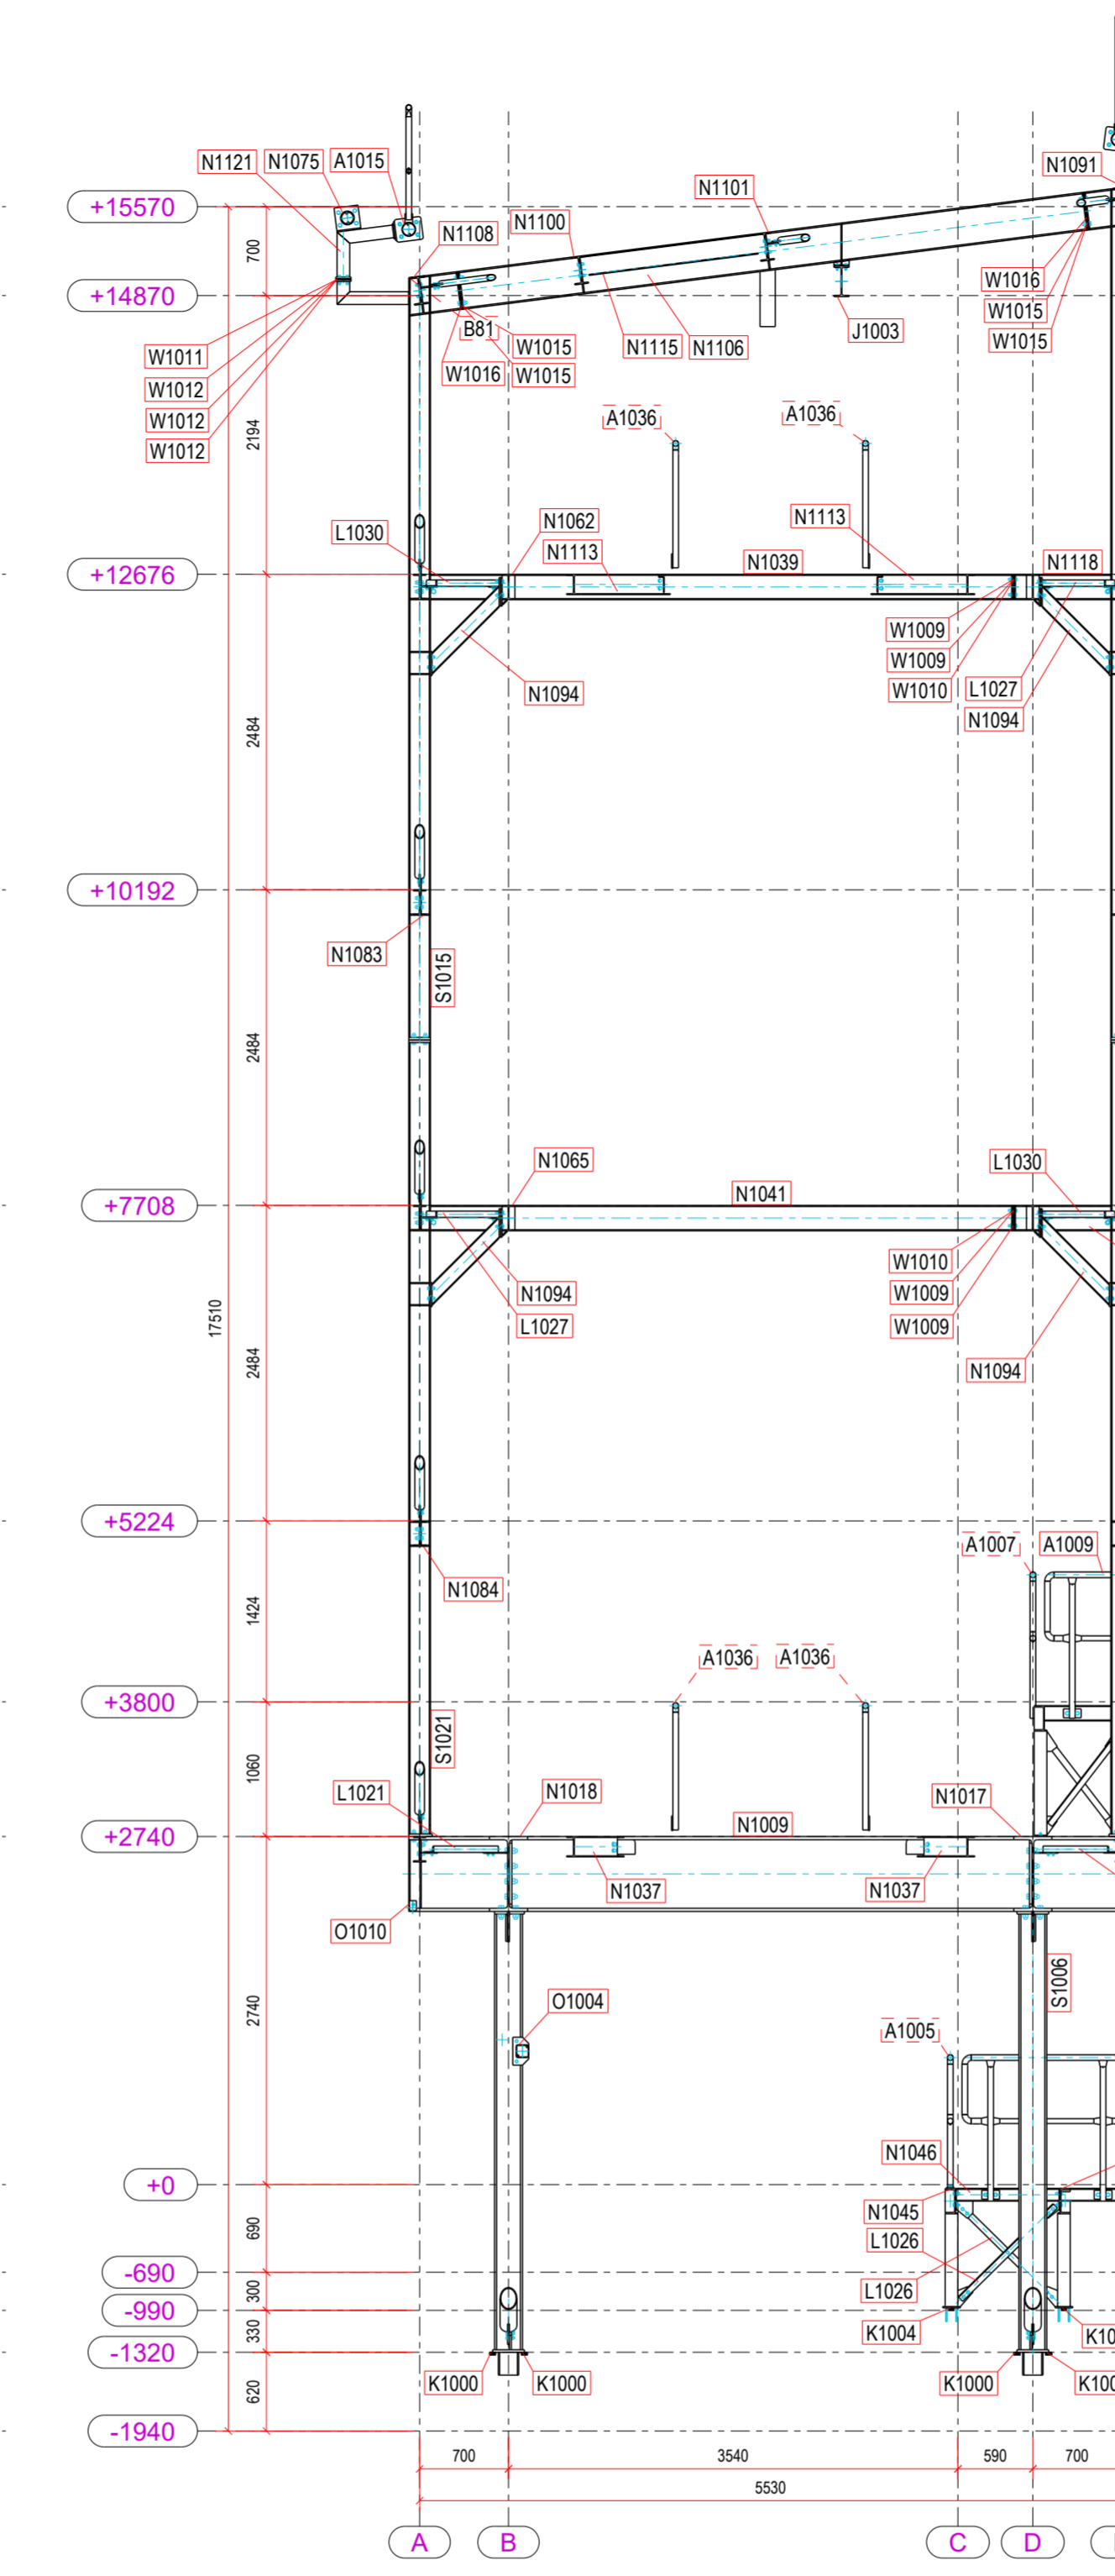

OSA 5  
1:50

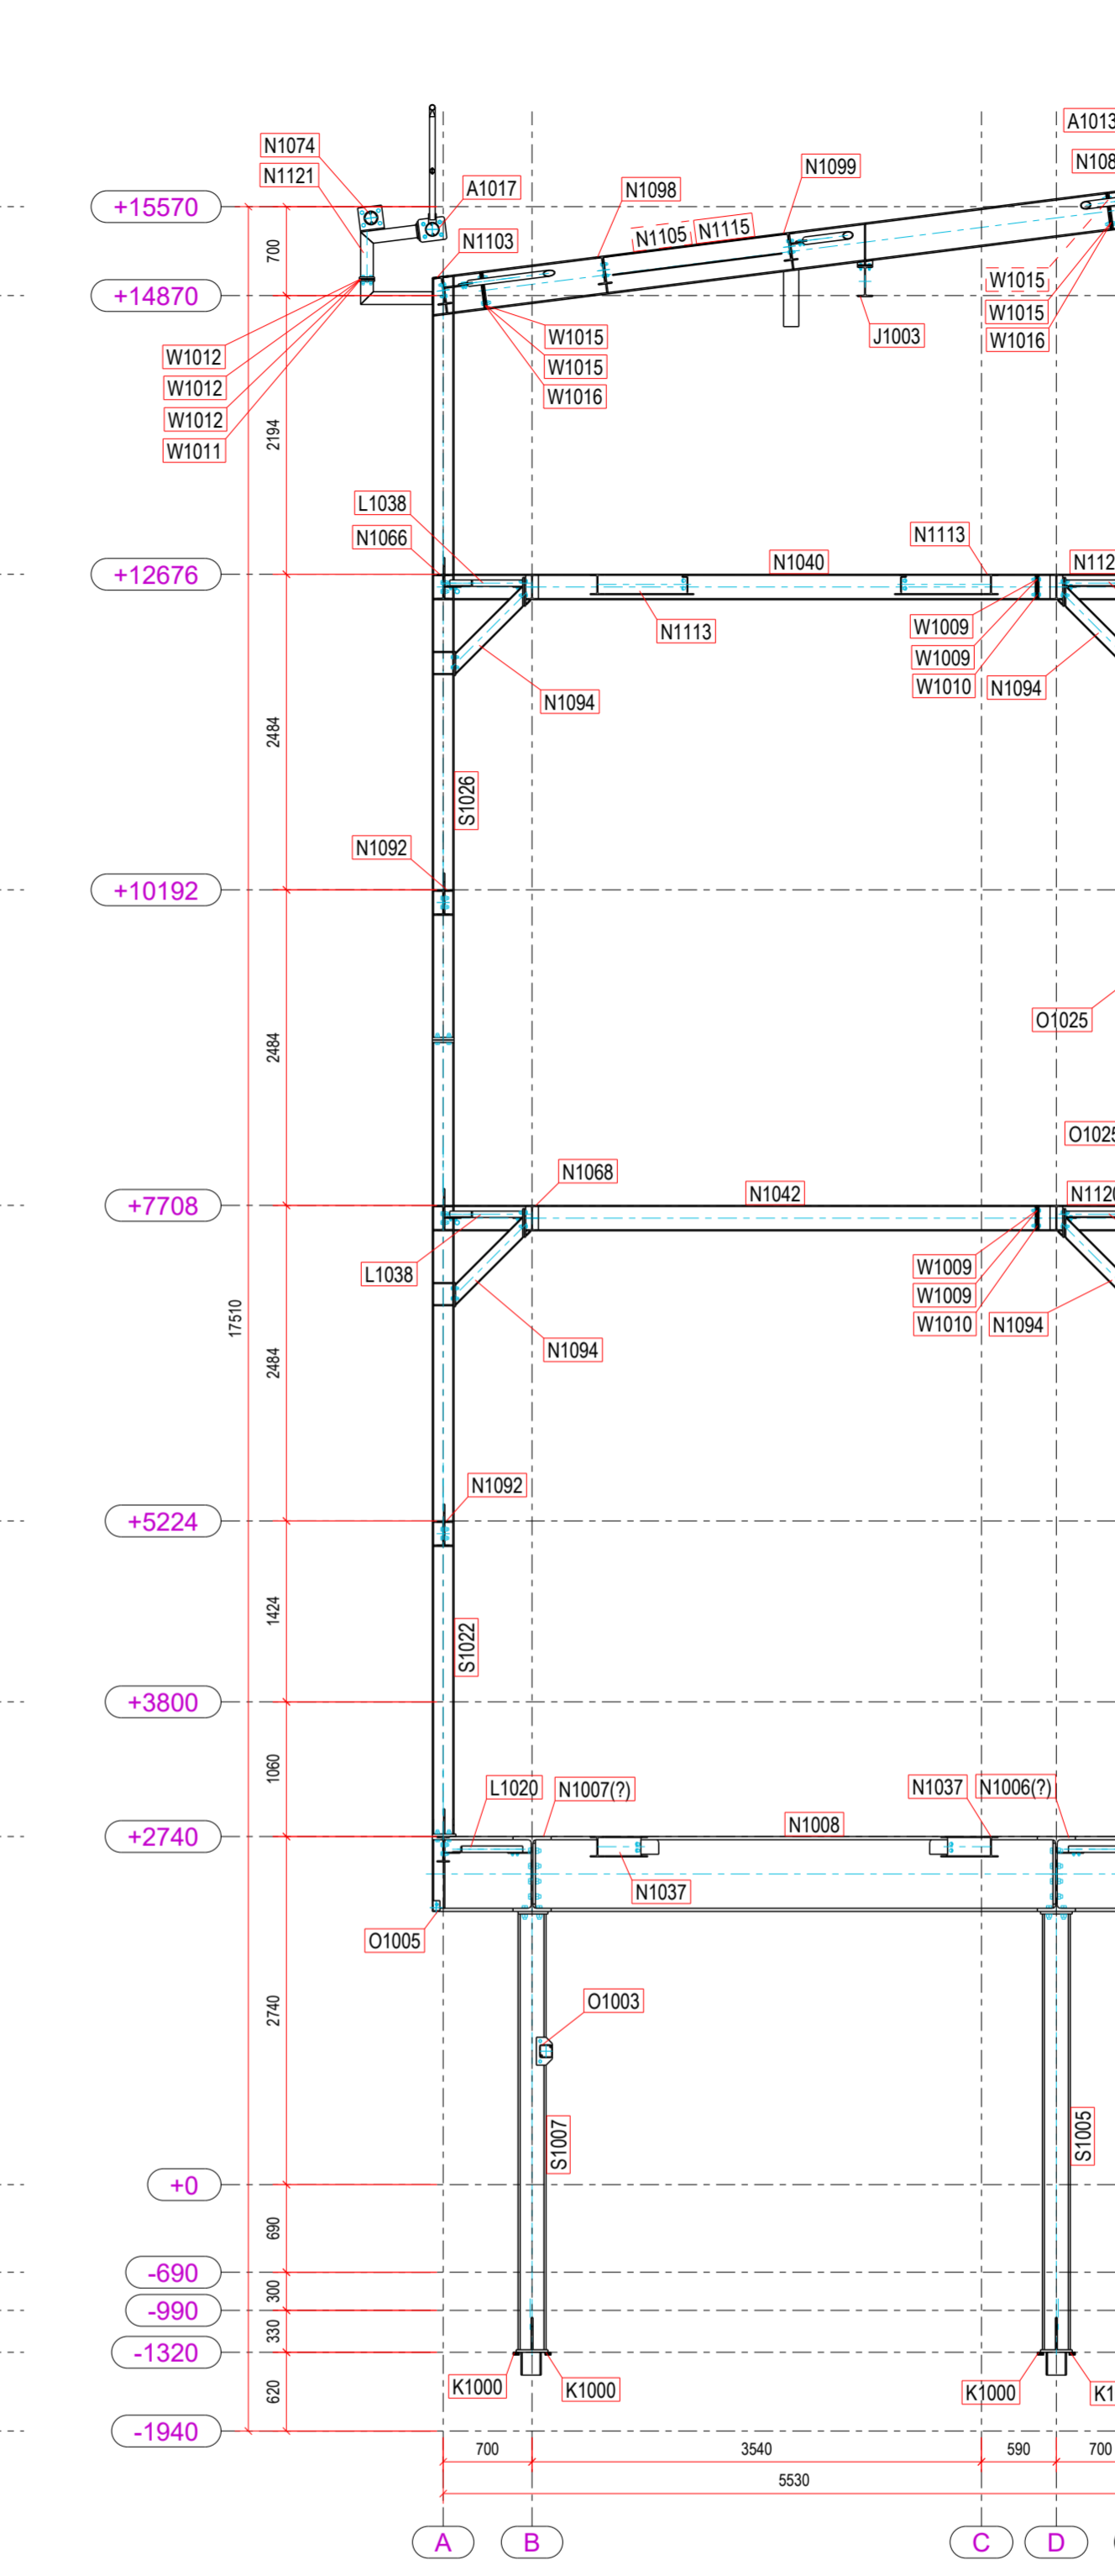

OSA 6  
1:50

