




ELEVATION 001 A  
1:120

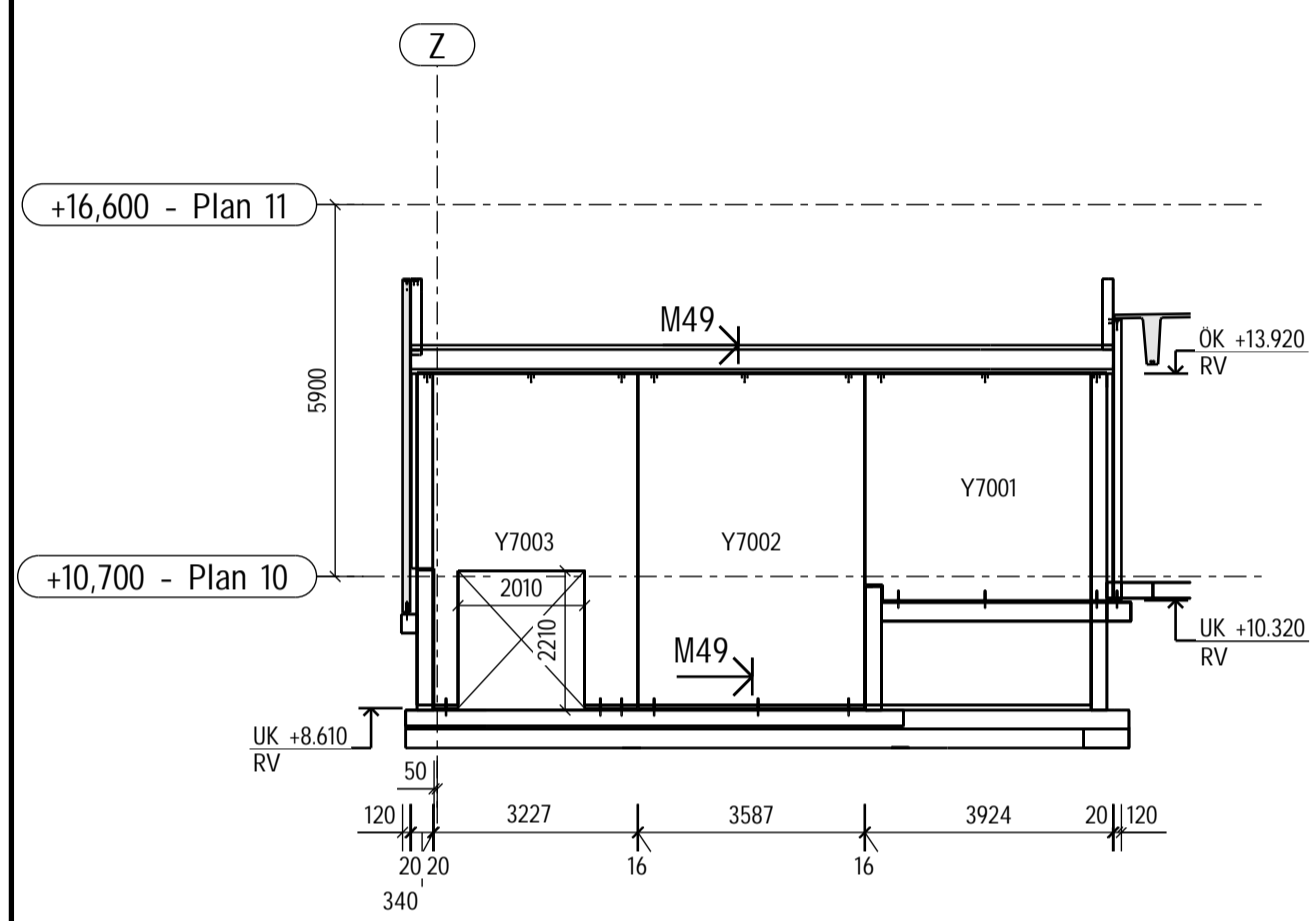


ELEVATION 001 B  
1:120

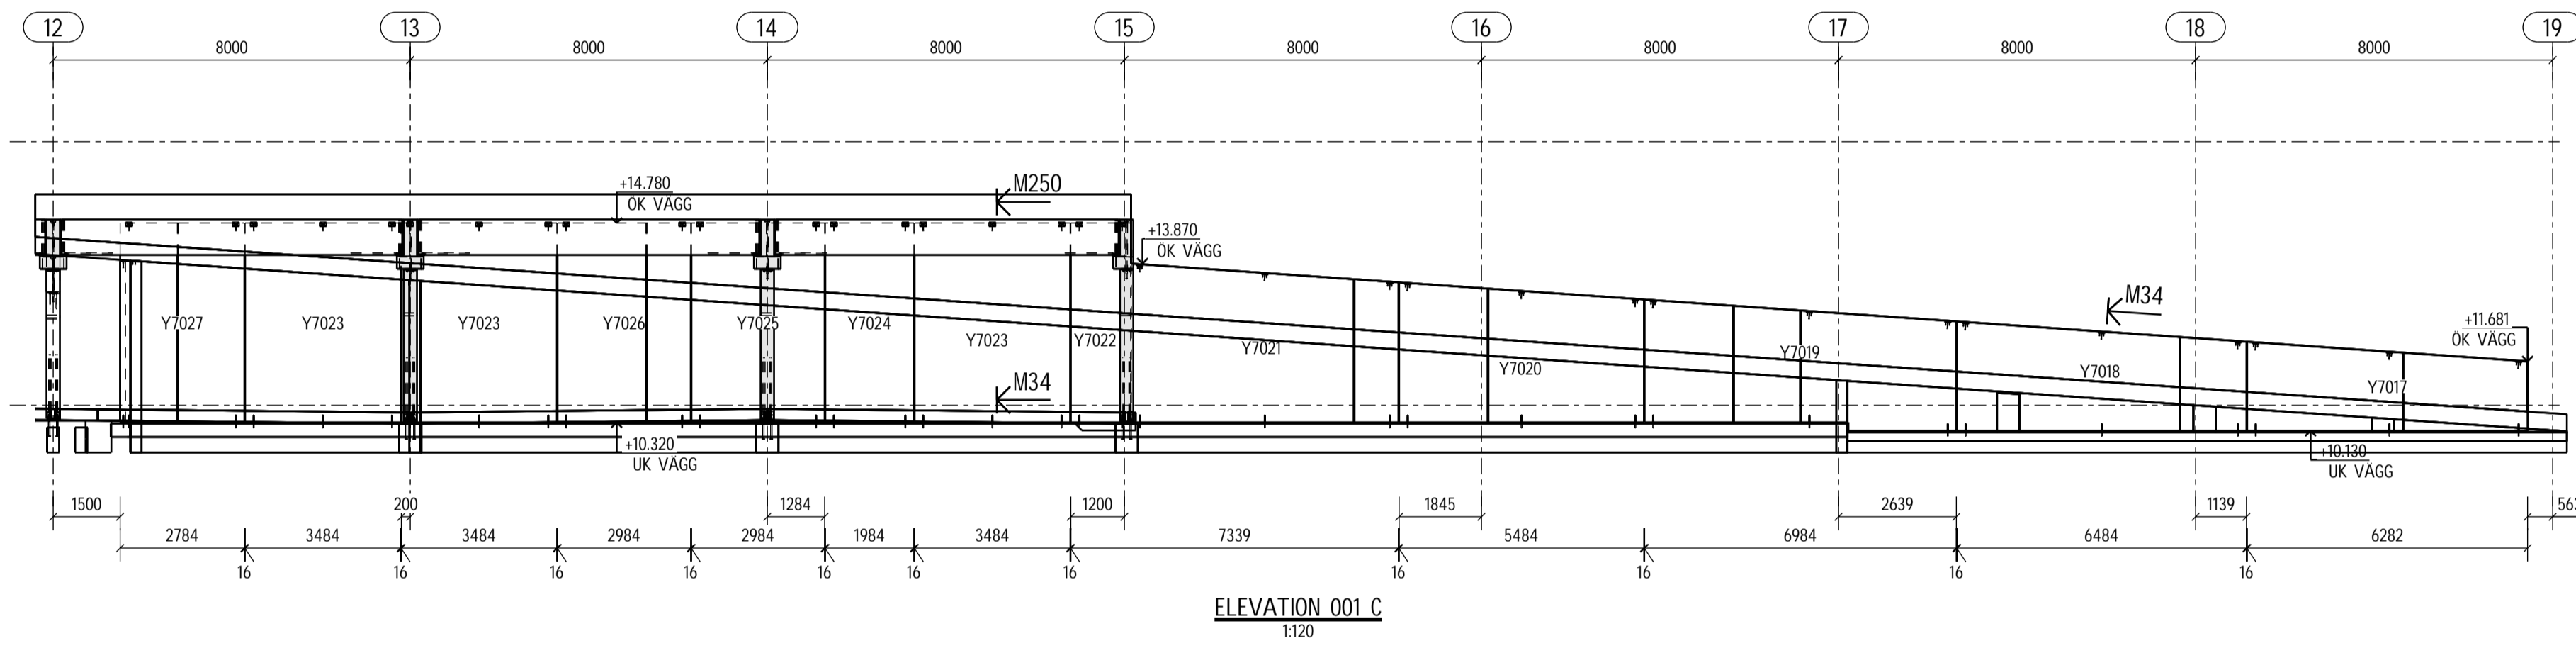


ELEVATION 001 C  
1:120

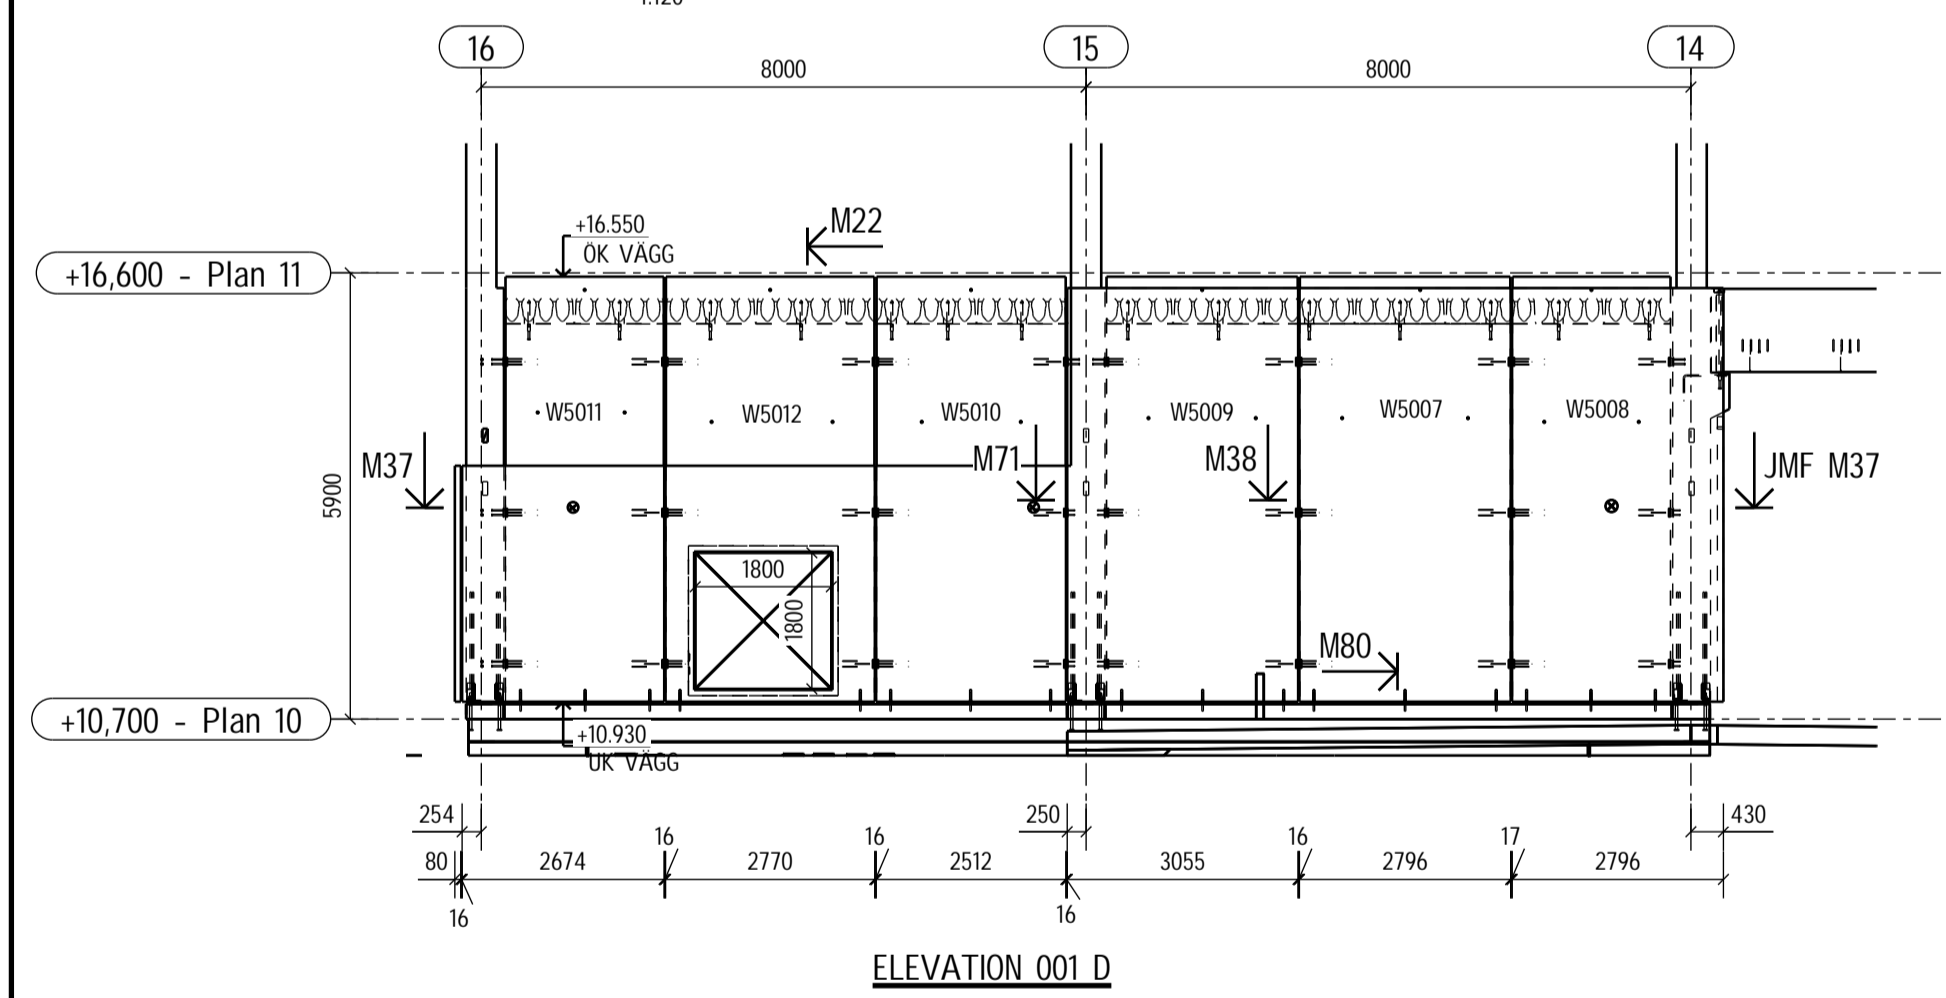


ELEVATION 001 D  
1:120

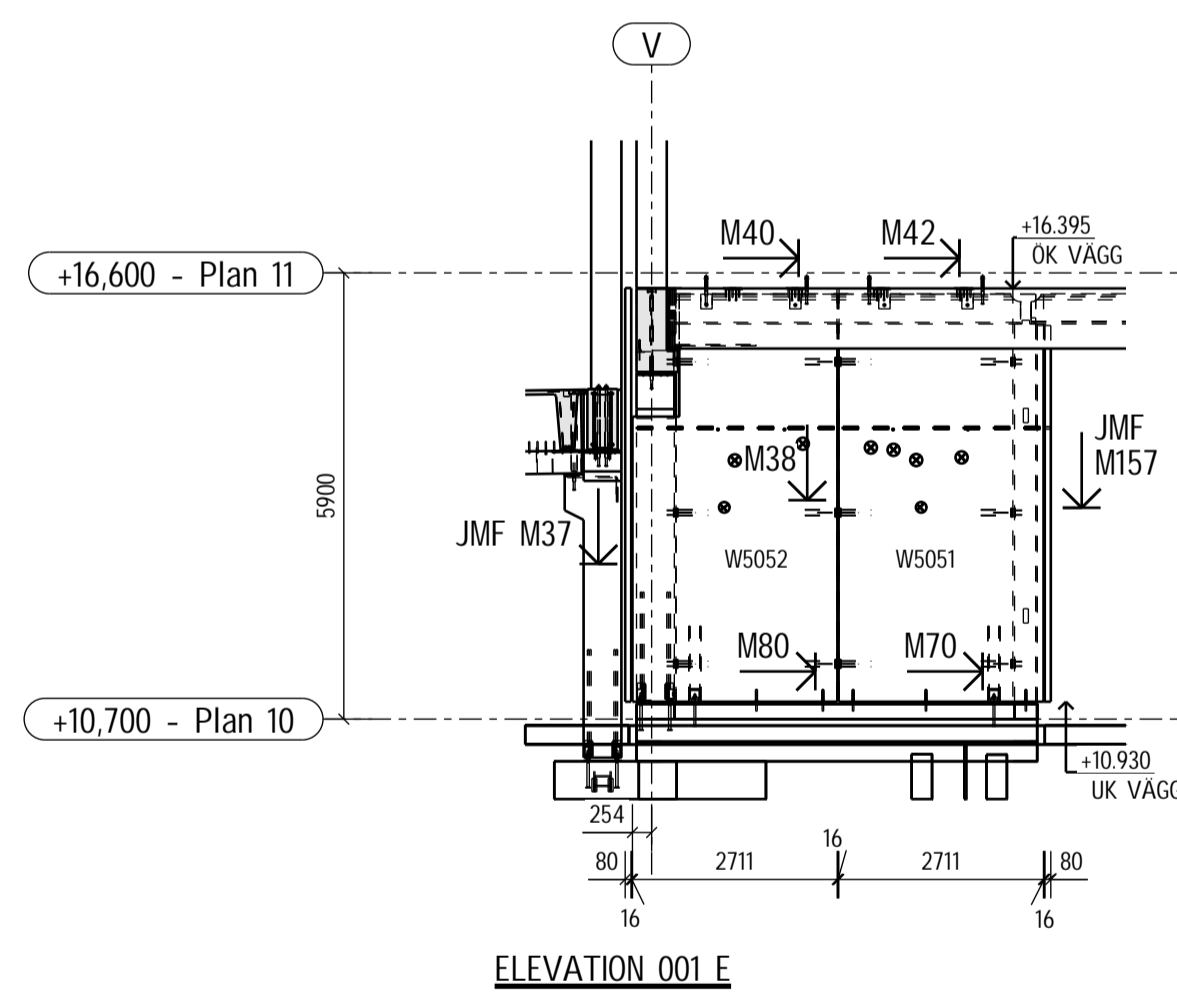


ELEVATION 001 E  
1:120

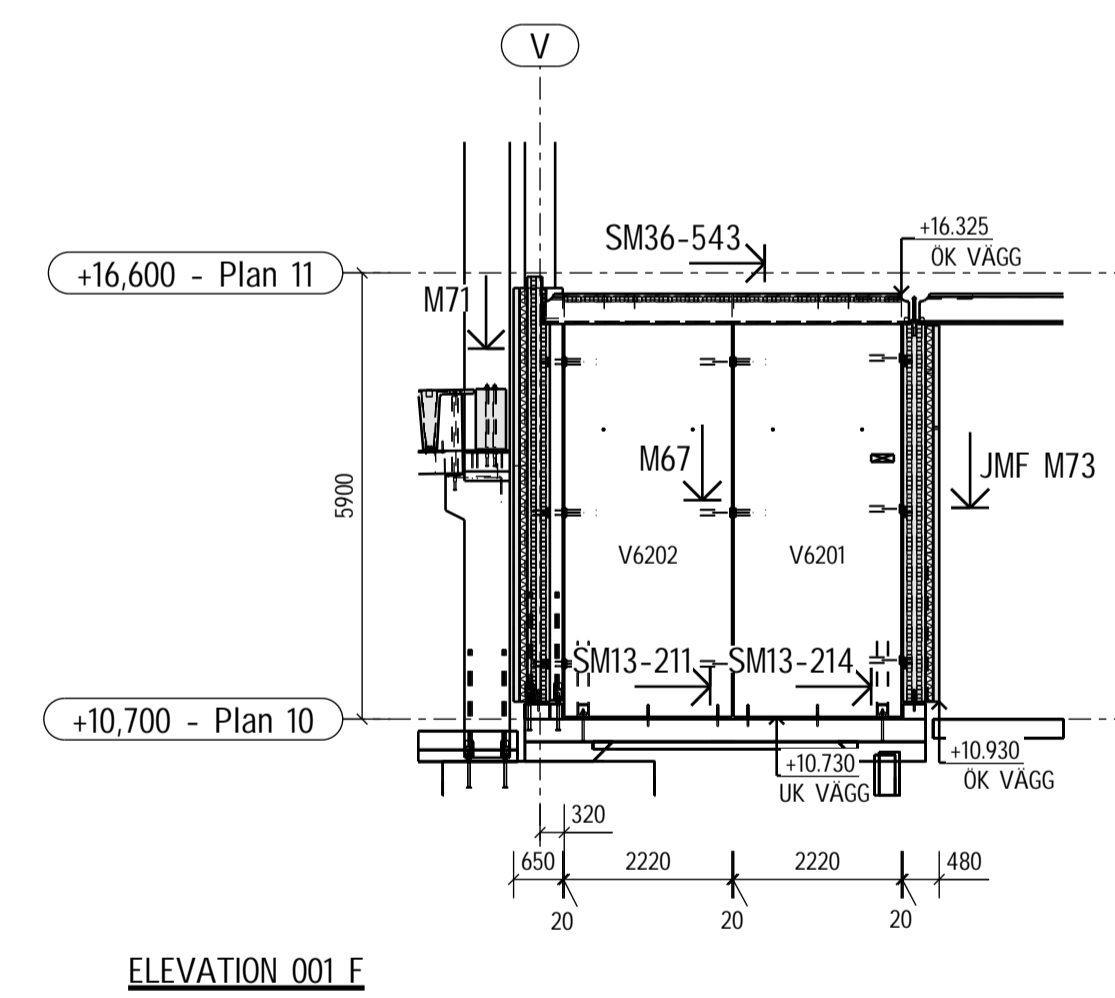


ELEVATION 001 F  
1:120

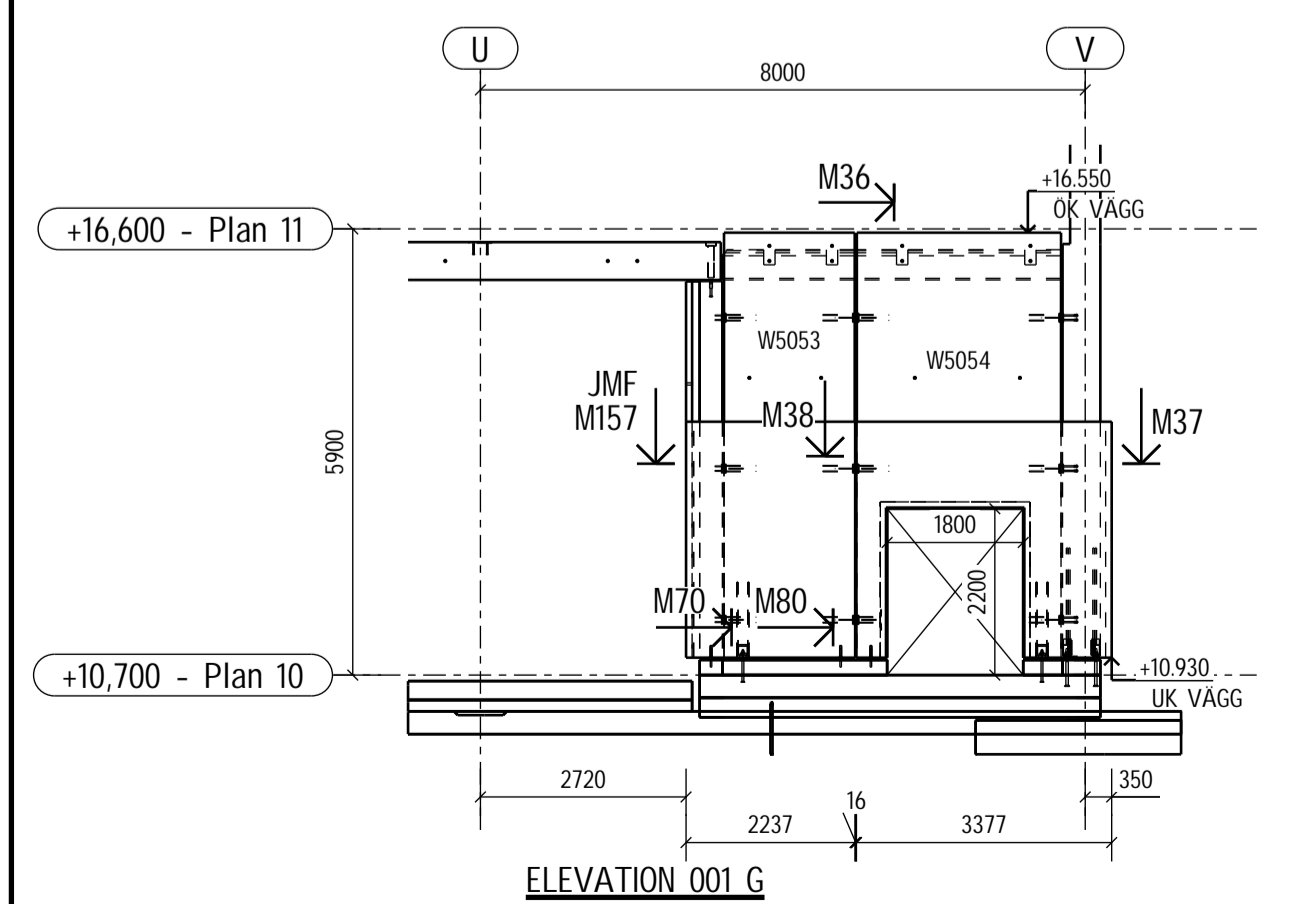

ELEVATION 001 G  
1:120

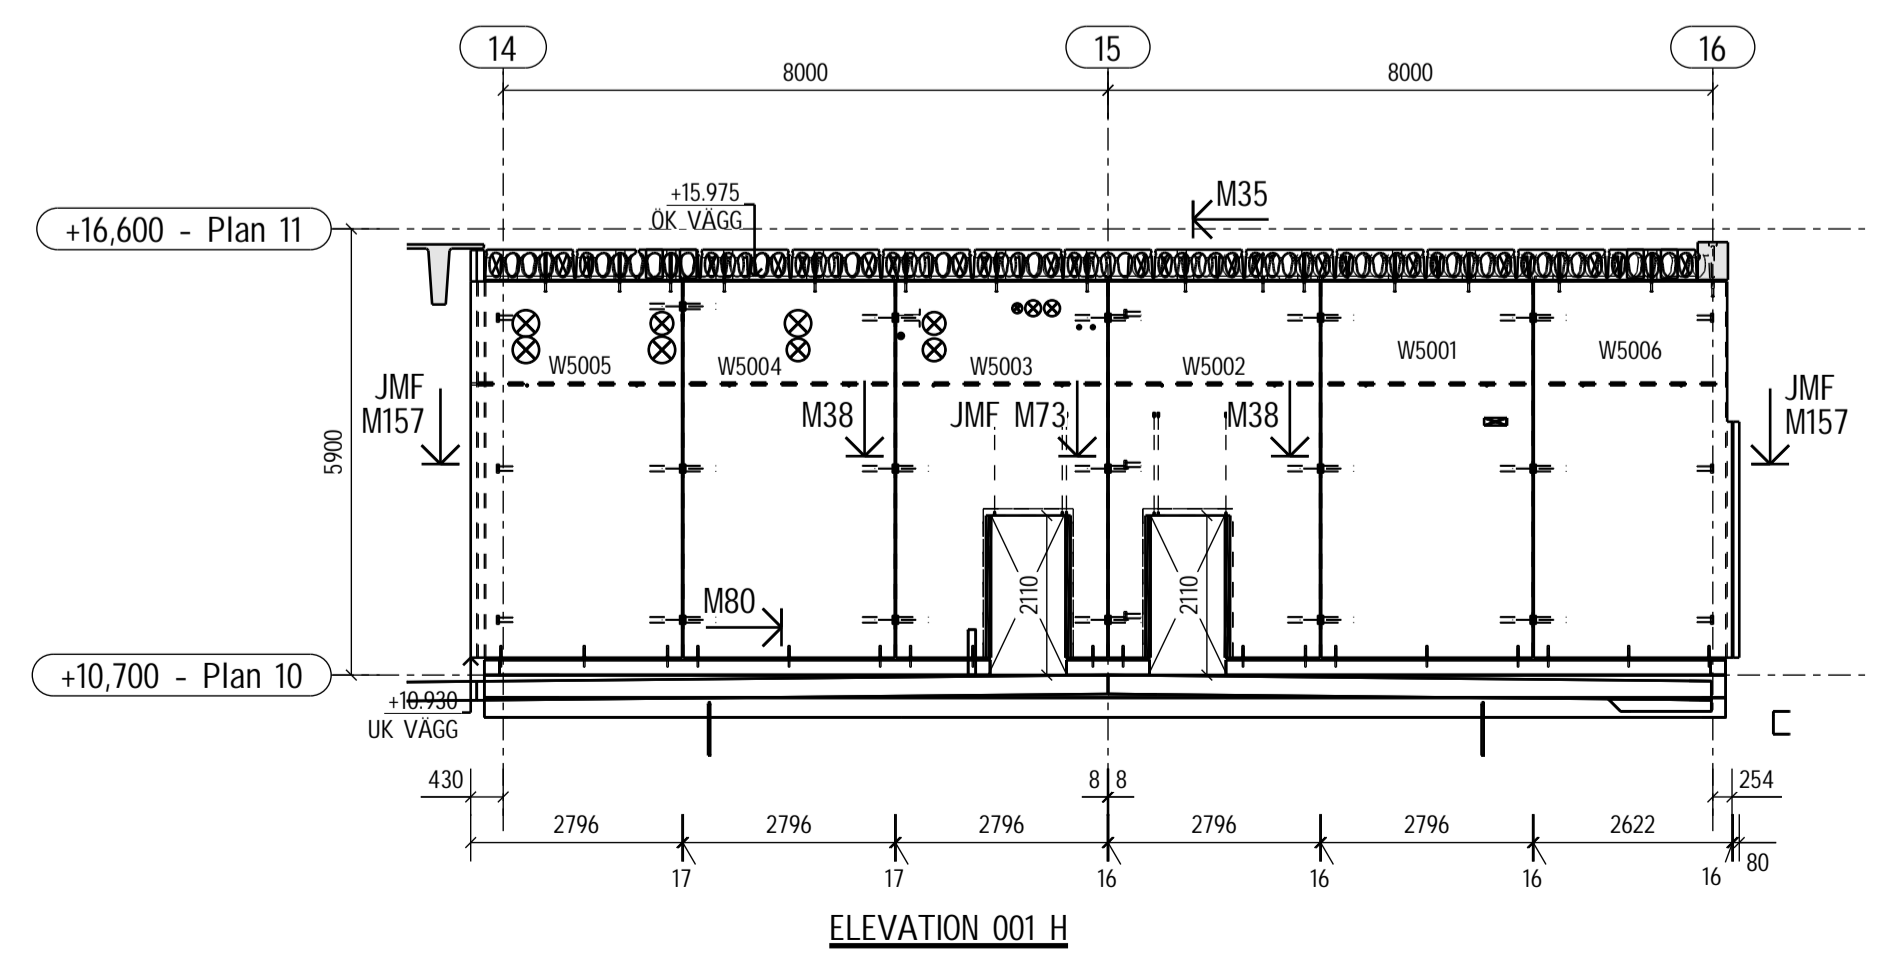

ELEVATION 001 H  
1:120

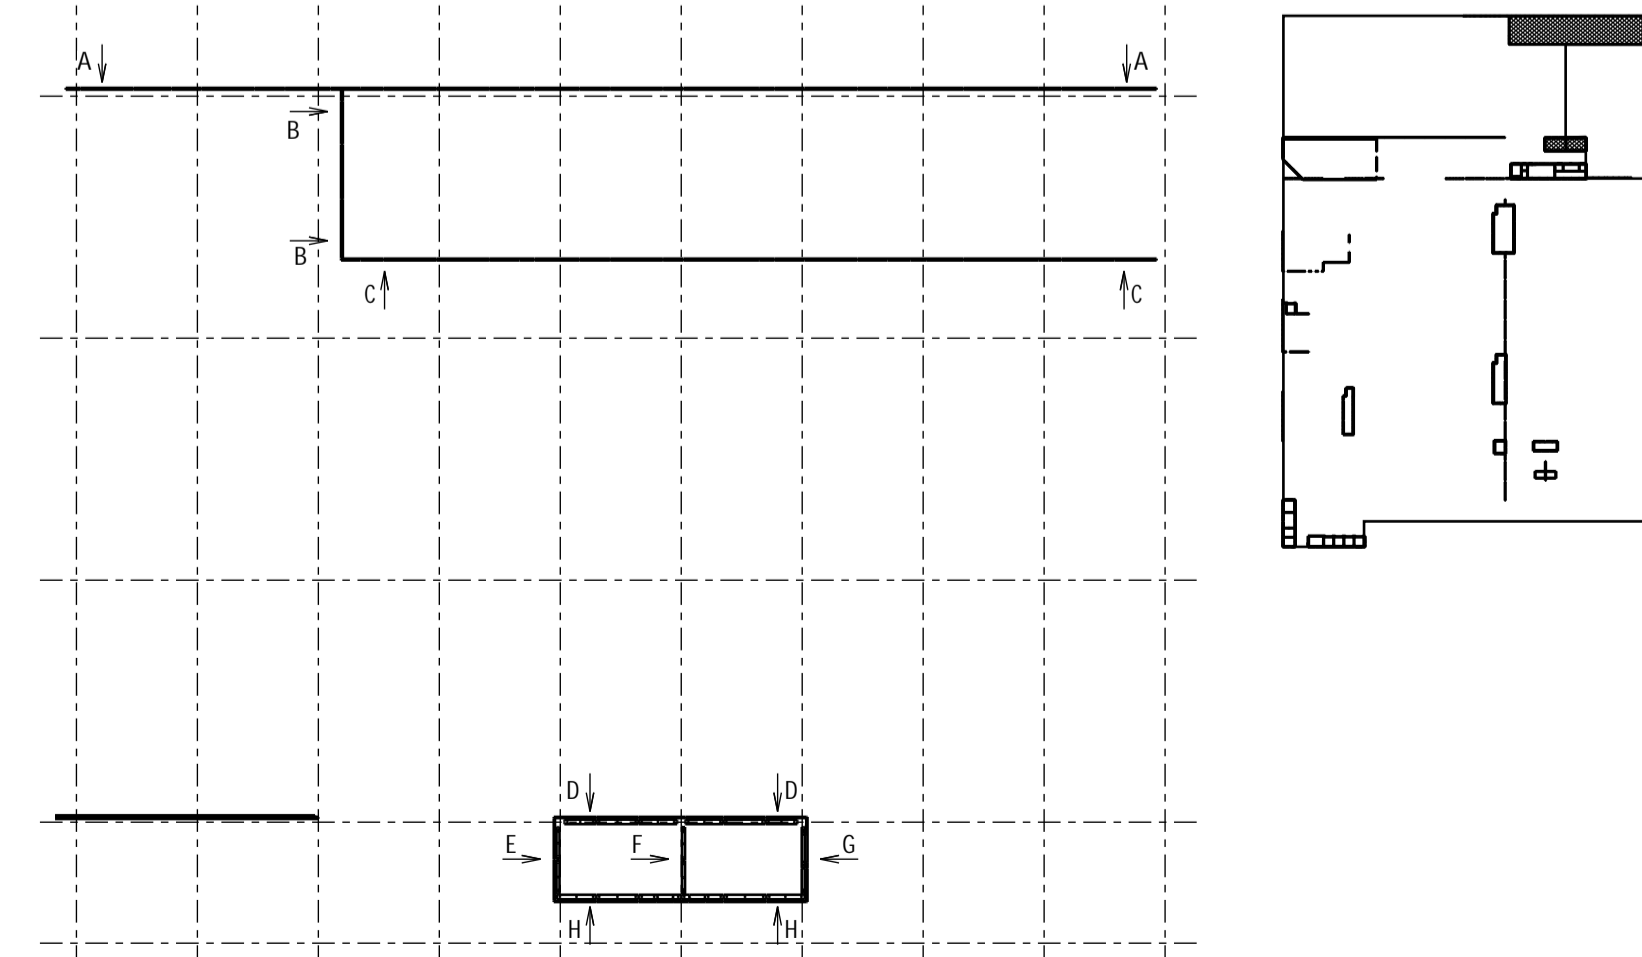

ELEVATION 001 I  
1:120

