

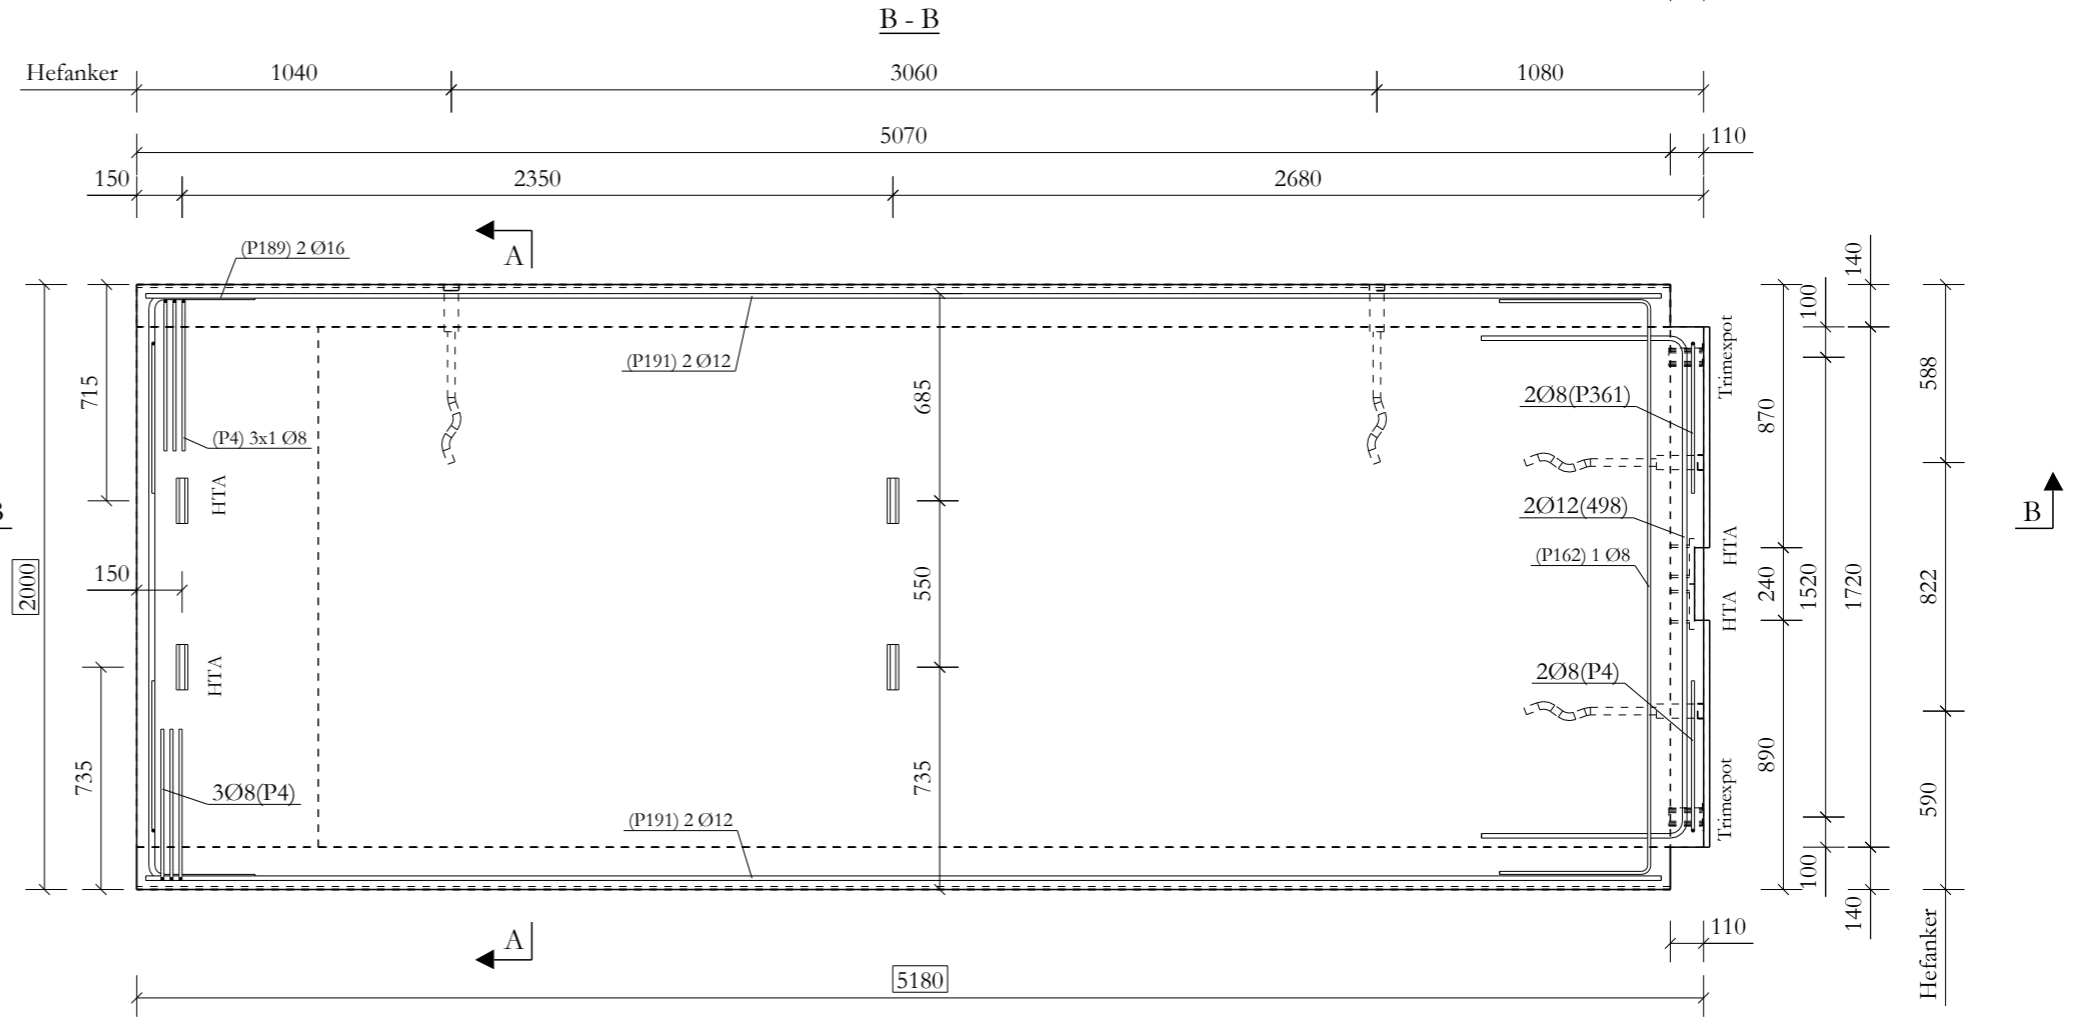


WAPENINGSBORDEREL			
Nummer	#	Ø	Ploovorm
(N257)	1	5-100/5-100	
(N239)	2	10-150/10-150	
(P191)	4	Ø12	5010
(498)	2	Ø12	1660
(P4)	8	Ø8	500
(P162)	2	Ø8	1900
(P189)	2	Ø16	1940
(P361)	2	Ø8	500

Totaal: 236.8kg (netten)  
Totaal: 38.0kg (staven)

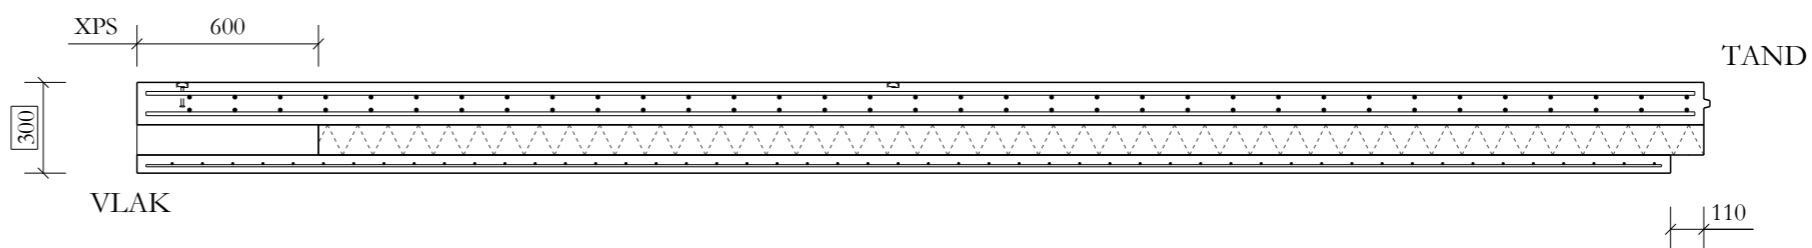

Binnenblad: C30/37	netto opp.: 0.5m <sup>2</sup>	V = 0.14 m <sup>3</sup>
Binnenblad: C30/37	netto opp.: 10.4m <sup>2</sup>	V = 1.45 m <sup>3</sup>
Buitenblad: Glad grijs nr. 0		V = 0.61 m <sup>3</sup>
Isolatie:	PIR 022 / 100 mm	

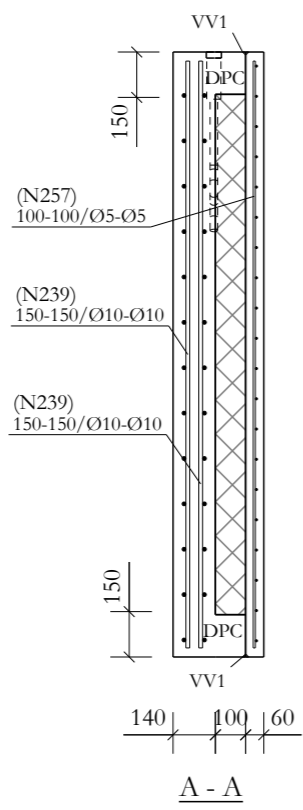

TOEBEHORENLIJST	
HTA 38/17 - 150mm	6
Hefanker RD36	4
Trimexpot Ø16	2
VV1	2
XPS	1

Wapening:	BE 500
Sterkteklasse beton:	C30/37
Omgevingsklasse:	EE3
Betondekking:	30mm

**SF18-0173-BO**

**RANSON**

8530 Harelbeke

**STADSBADER**

**INFRA BOUW MILIEU**

**N.V. STADSBADER S.A.**  
Kanaalstraat 1, B-8530 Harelbeke  
info@stadsbader.com - www.stadsbader.com

DATUM:	04/09/18	MERK:	30I10G134
GETEKEND:		AANTAL:	1
GEWICHT:	5.3 ton	DIKTE:	300 mm
OPPERVLAKTE:	10.4 m <sup>2</sup>	INDEX:	
VOLUME:	2.2 m <sup>3</sup>	DATUM:	