
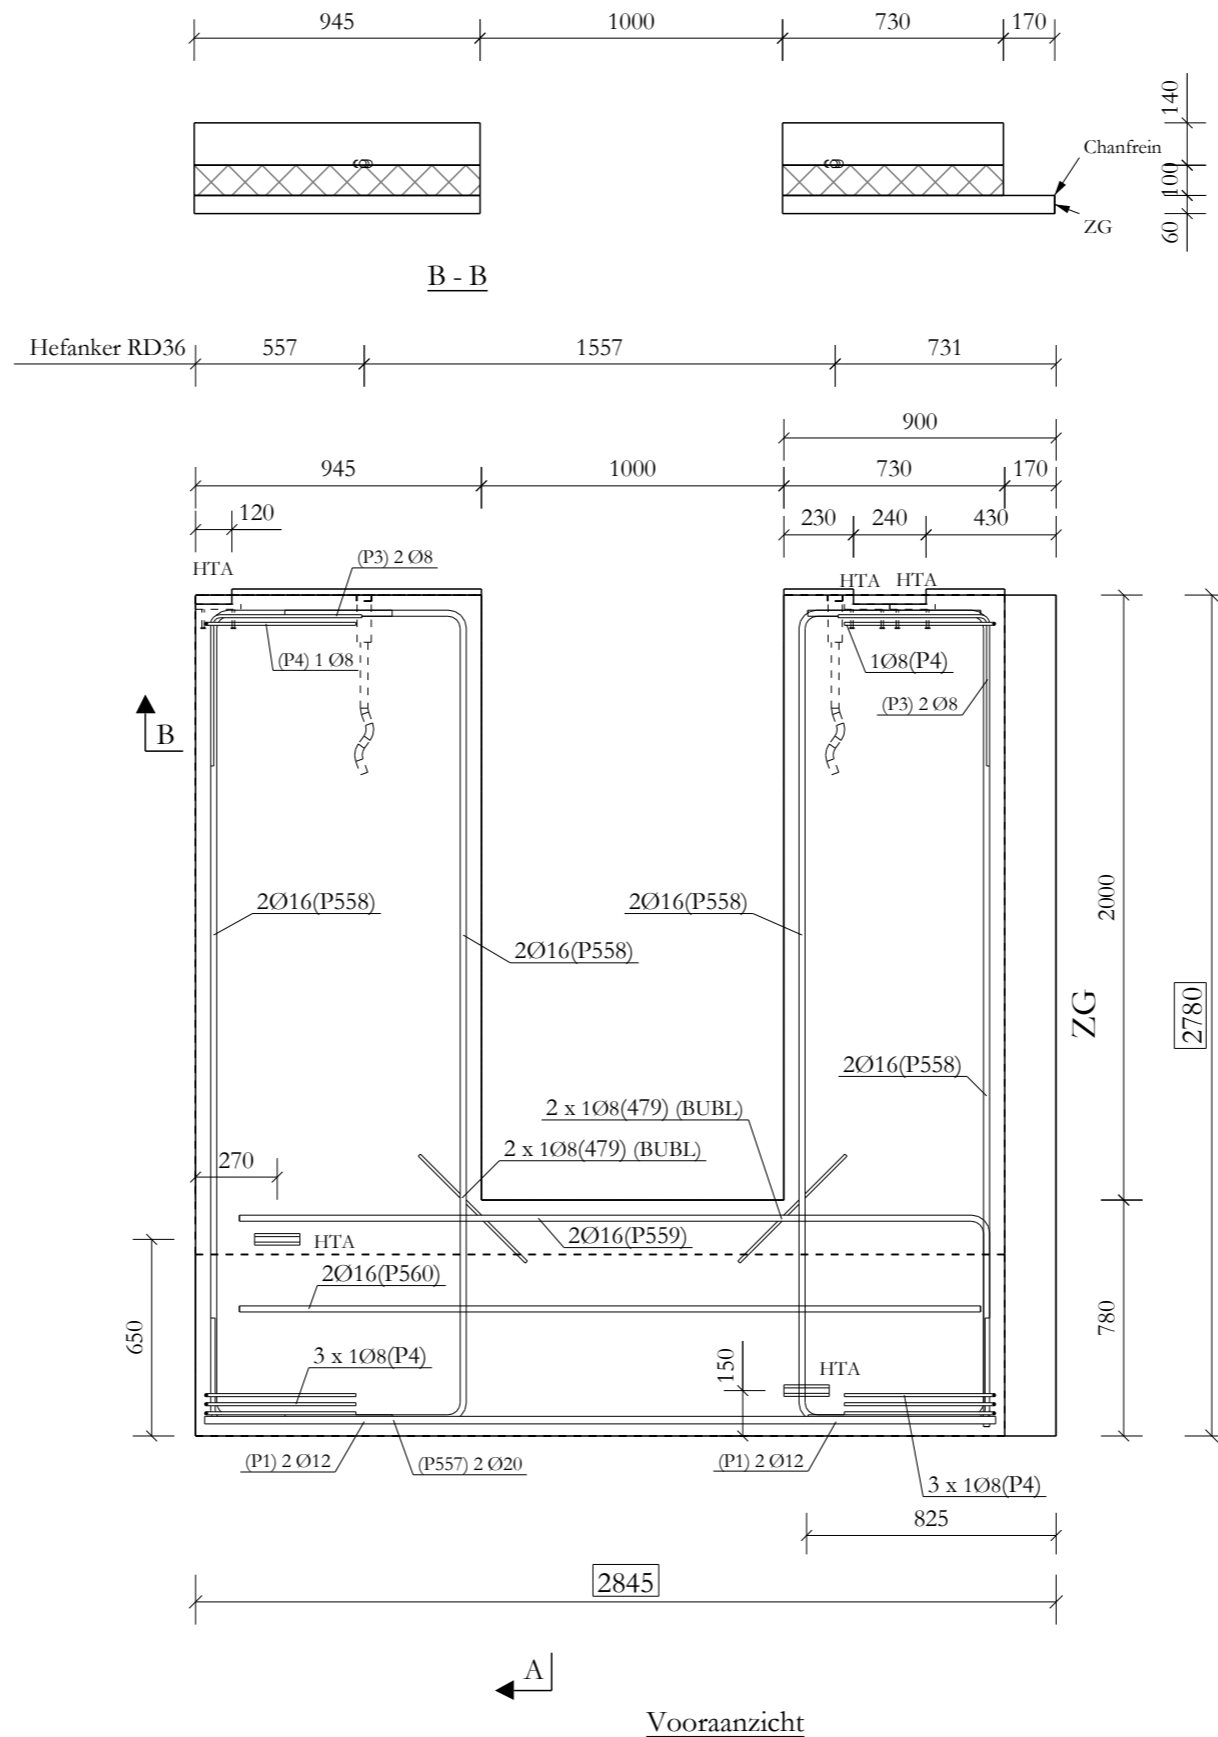


WAPENINGSBORDEREL

Nummer	#	Ø	Plooi vorm
(N507)	1	5-100/5-100	
(N506)	2	5-100/5-100	
(479)	4	Ø8	500
(P557)	2	Ø20	2615
(P560)	2	Ø16	2450
(P1)	4	Ø12	350 550
(P3)	4	Ø8	500 500
(P4)	8	Ø8	70 500
(P558)	8	Ø16	2680 600
(P559)	2	Ø16	2480 700

Totaal: 80.2kg (netten)

Totaal: 88.8kg (staven)

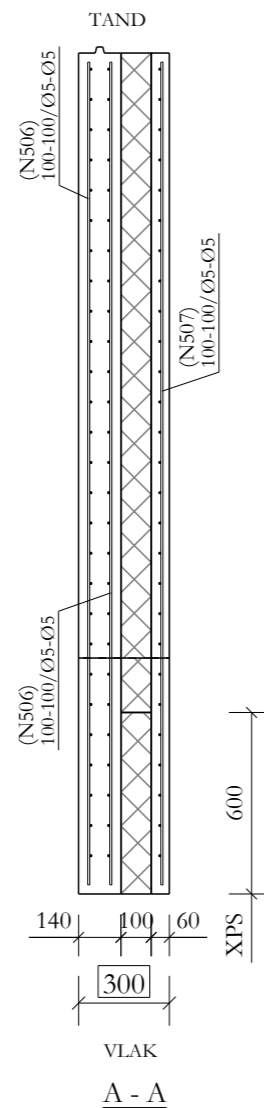

ISOLATIE 110 = OK

Binnenblad: C30/37 netto opp.: 5.5m² V = 0.76 m³
 Buitenblad: Glad grijs nr. 0 V = 0.35 m³

TOEBEHORENLIJST	
HTA 38/17 - 150mm	5
ZG	2780mm 1
Hefanker RD36	2
XPS	1

MATERIAAL EIGENSCHAPPEN	
Isolatie:	PIR 022 / 100 mm
Wapening:	BE500S/DE500BS
Sterkteklasse beton:	C30/37
Omgevingsklasse:	EE3
Betondekking:	30mm

SF18-0173-BO

RANSON

8530 Harelbeke

STADSBADER

INFRA BOUW MILIEU

N.V. STADSBADER S.A.
 Kanaalstraat 1, B-8530 Harelbeke
 info@stadsbader.com - www.stadsbader.com

DATUM:	18/10/18	MERK:	30I10G779
GETEKEND:	TB	AANTAL:	1
GEWICHT:	2.7 ton	DIKTE:	300 mm
OPPERVLAKTE:	7.97 m ²	INDEX:	
VOLUME:	1.1 m ³	DATUM:	