


WAPENINGSBORDEREL			
Nummer	#	Ø	Ploovorm
(DB46)	3	Ø20	4412
(DB47)	3	Ø12	4412
(DB4)	4	Ø12	
(DB31)	2	Ø16	
(DB37)	1	Ø8	
(DB38)	21	Ø8	
(DB39)	10	Ø10	
(DB40)	11	Ø10	
(DB41)	21	Ø8	
(DB48)	1	Ø8	
(DB49)	1	Ø8	
(DB50)	3	Ø12	
(DB51)	2	Ø8	
Totaal: 117.0kg (staven)			

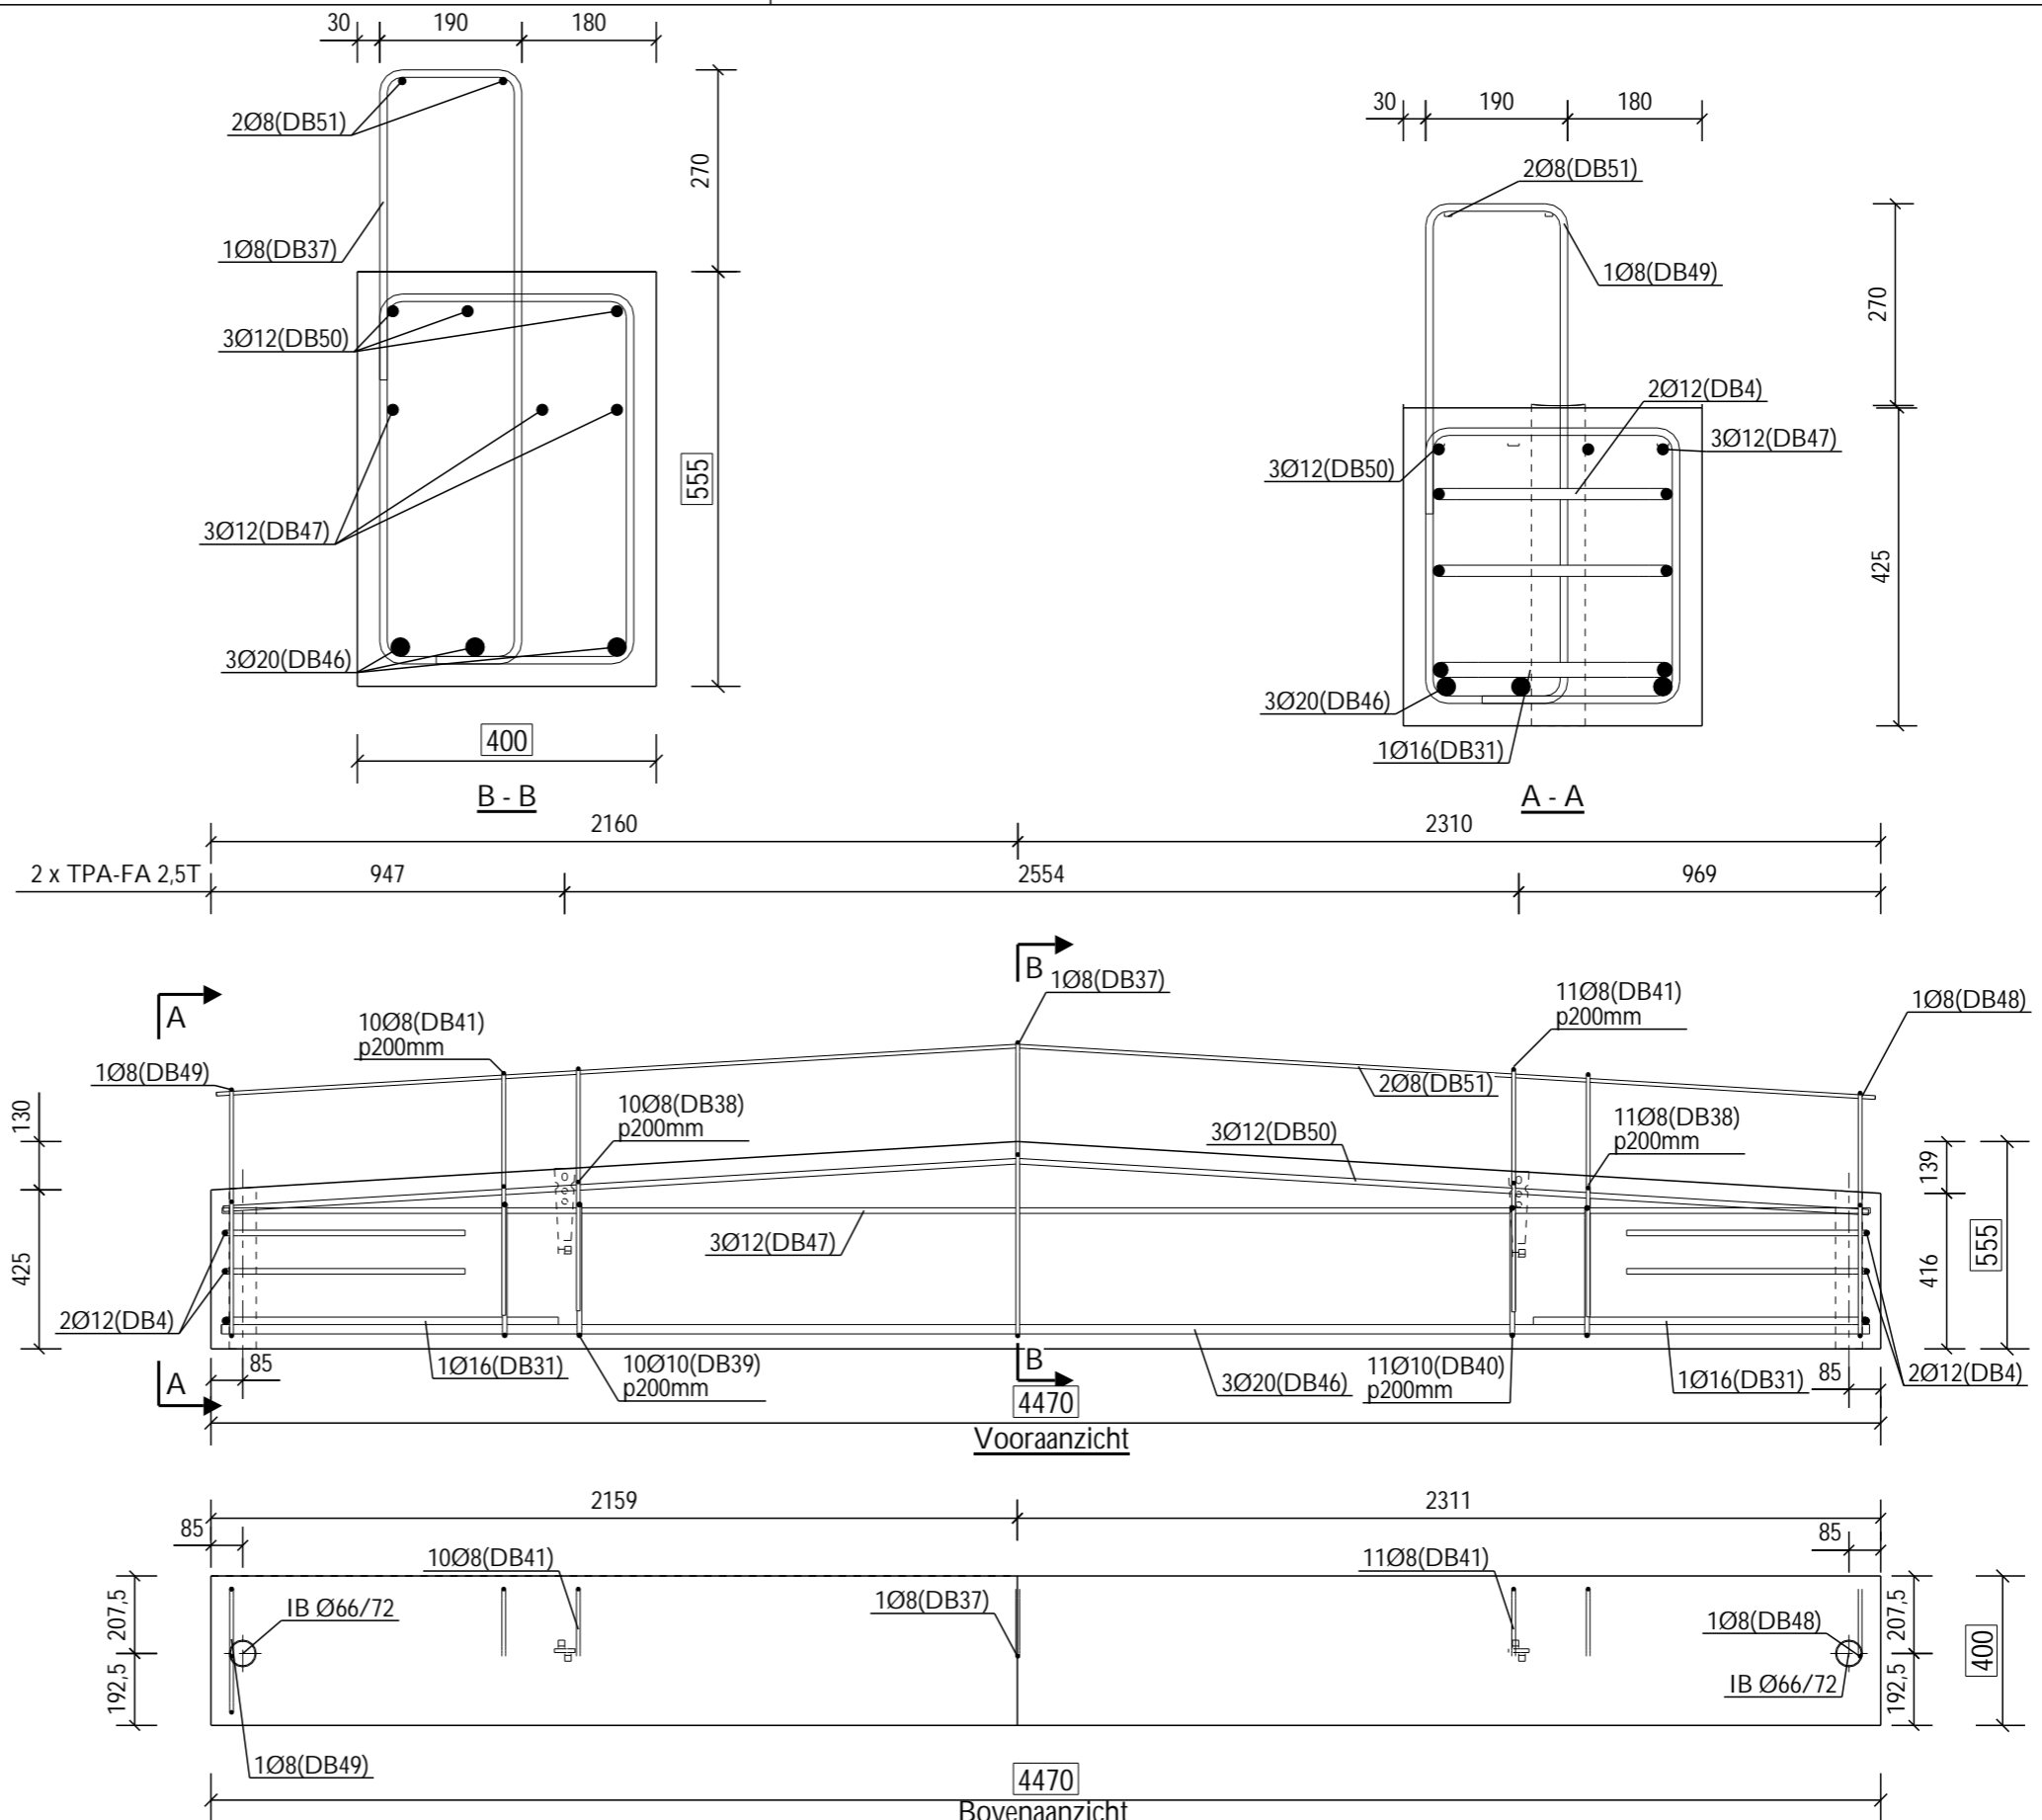

TOEBEHORENLIJST	
IB Ø66/72	2
TPA-FA 2,5T	2

MATERIAAL EIGENSCHAPPEN	
Wapening:	BE 500
Sterkteklasse beton:	C45/55
Omgevingsklasse:	EI
Betondekking:	30mm

SF18-0173-BO
RAISON
8530 Harelbeke

**STADSBADER**  
 INFRA BOUW MILIEU  
 N.V. STADSBADER S.A.  
 Kanaalstraat 1, B-8530 Harelbeke  
 info@stadsbader.com - www.stadsbader.com

DATUM:	27/08/18	STUK:	DB27
GETEKEND:	JV	AANTAL:	1
VOLUME:	0.87 m <sup>3</sup>	INDEX:	
GEWICHT:	2.10 ton	DATUM INDEX:	