

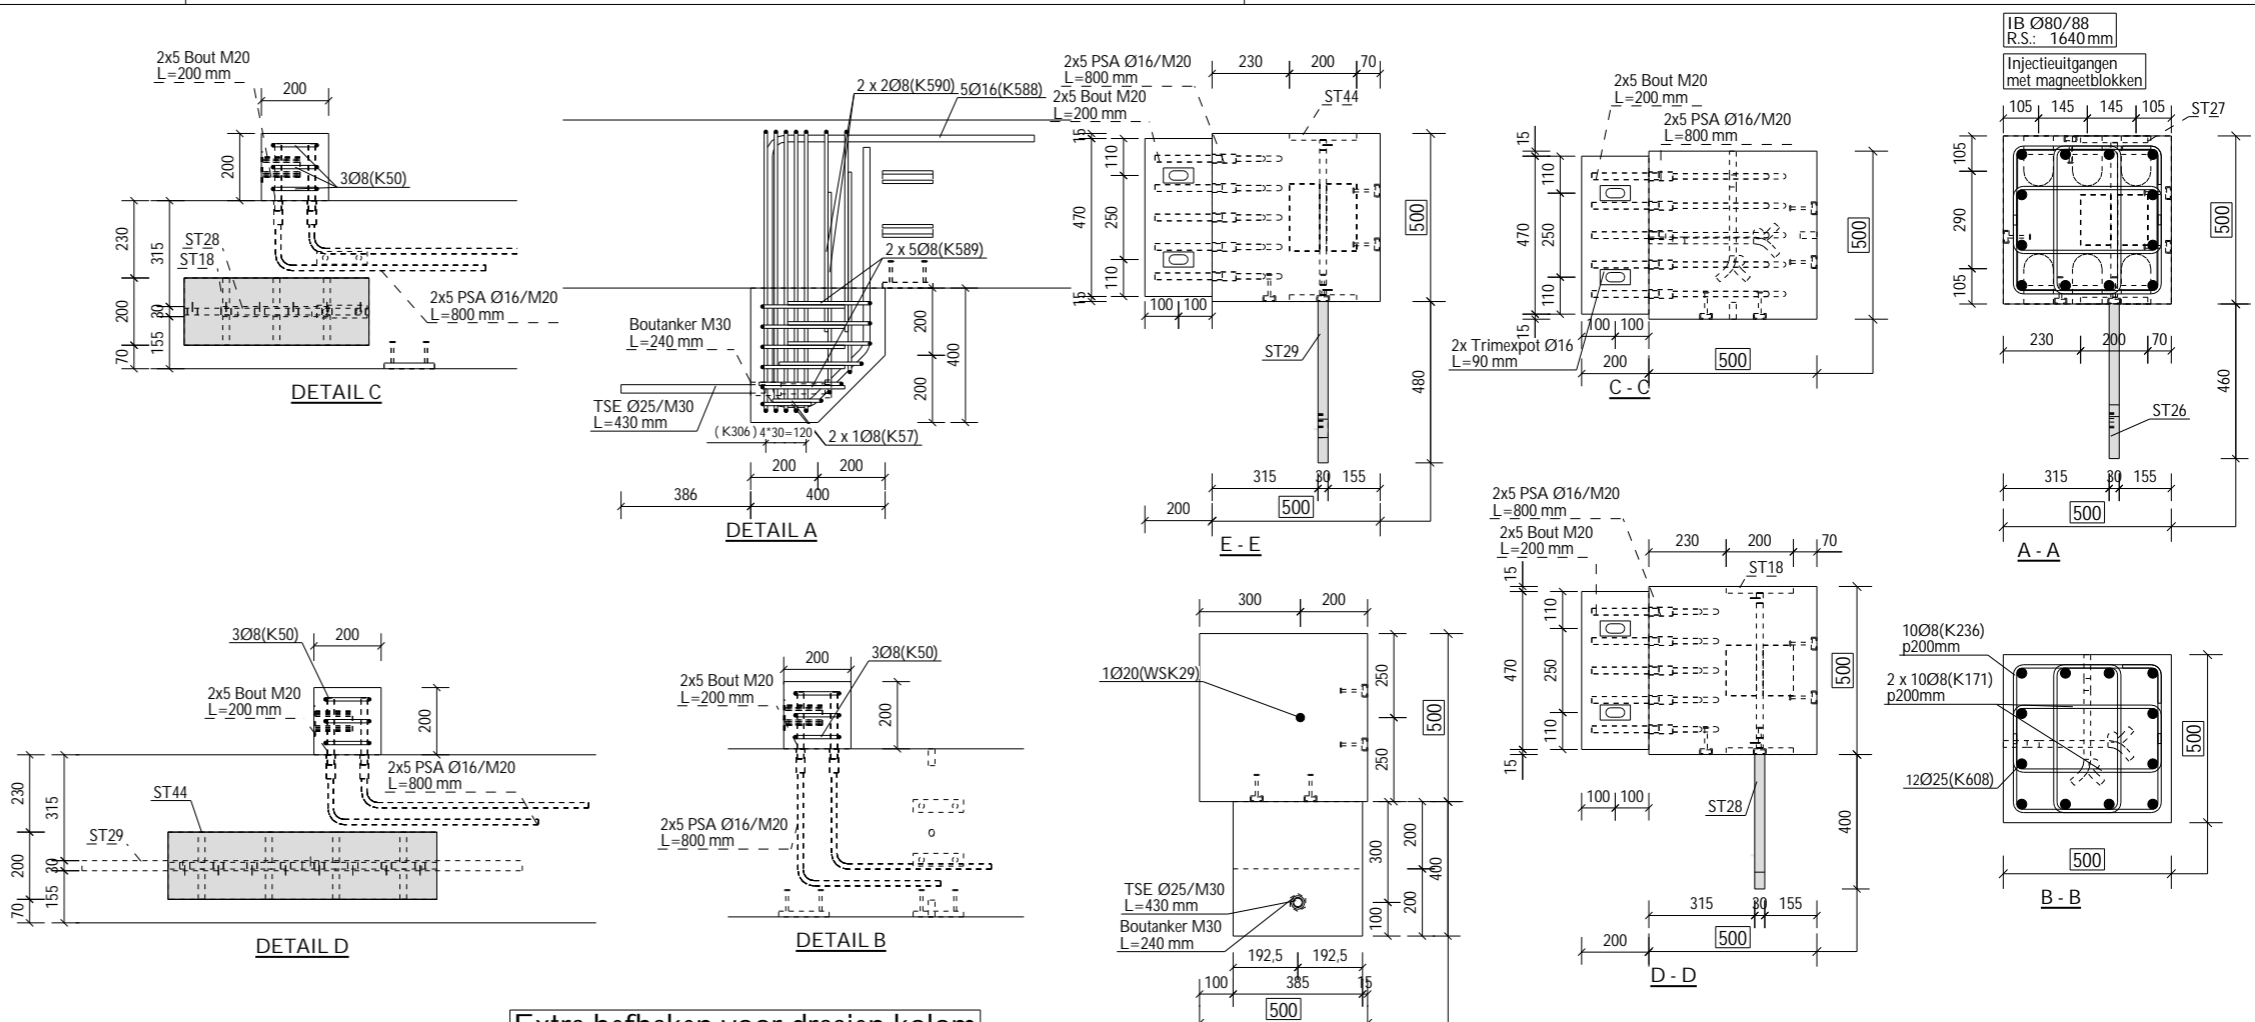


WAPENINGSBORDEREL			
Nummer	#	Ø	Plooi vorm
(K541)	12	Ø25	3685
(K608)	12	Ø25	14000
(WSK29)	1	Ø20	1380
(K50)	9	Ø8	410
(K57)	2	Ø8	150
(K171)	200	Ø8	440
(K236)	100	Ø8	440
(K306)	5	Ø8	840
(K588)	5	Ø16	810
(K589)	10	Ø8	250
(K590)	4	Ø8	600
(K879)	46	Ø10	400
(K880)	4	Ø10	410

Totaal: 1084.1kg (staven)

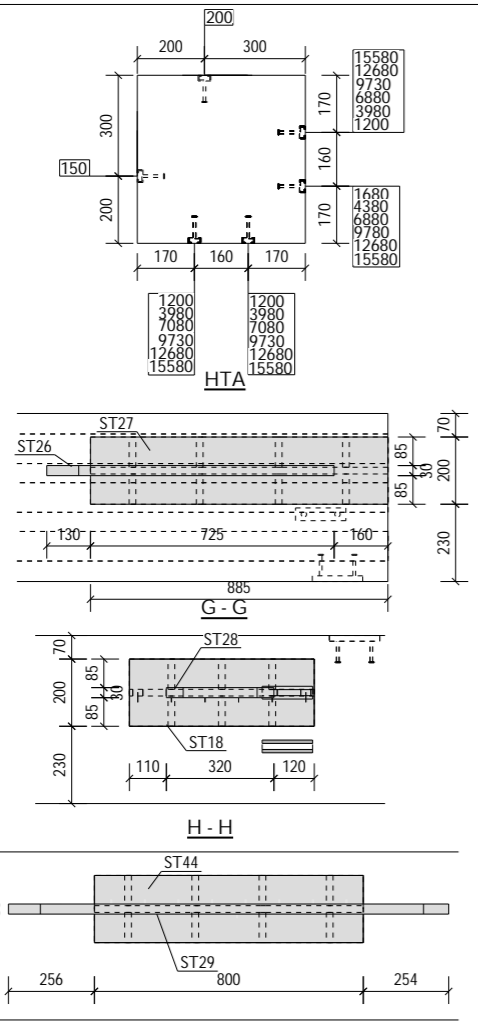

Extra hefhaken voor draaien kolom

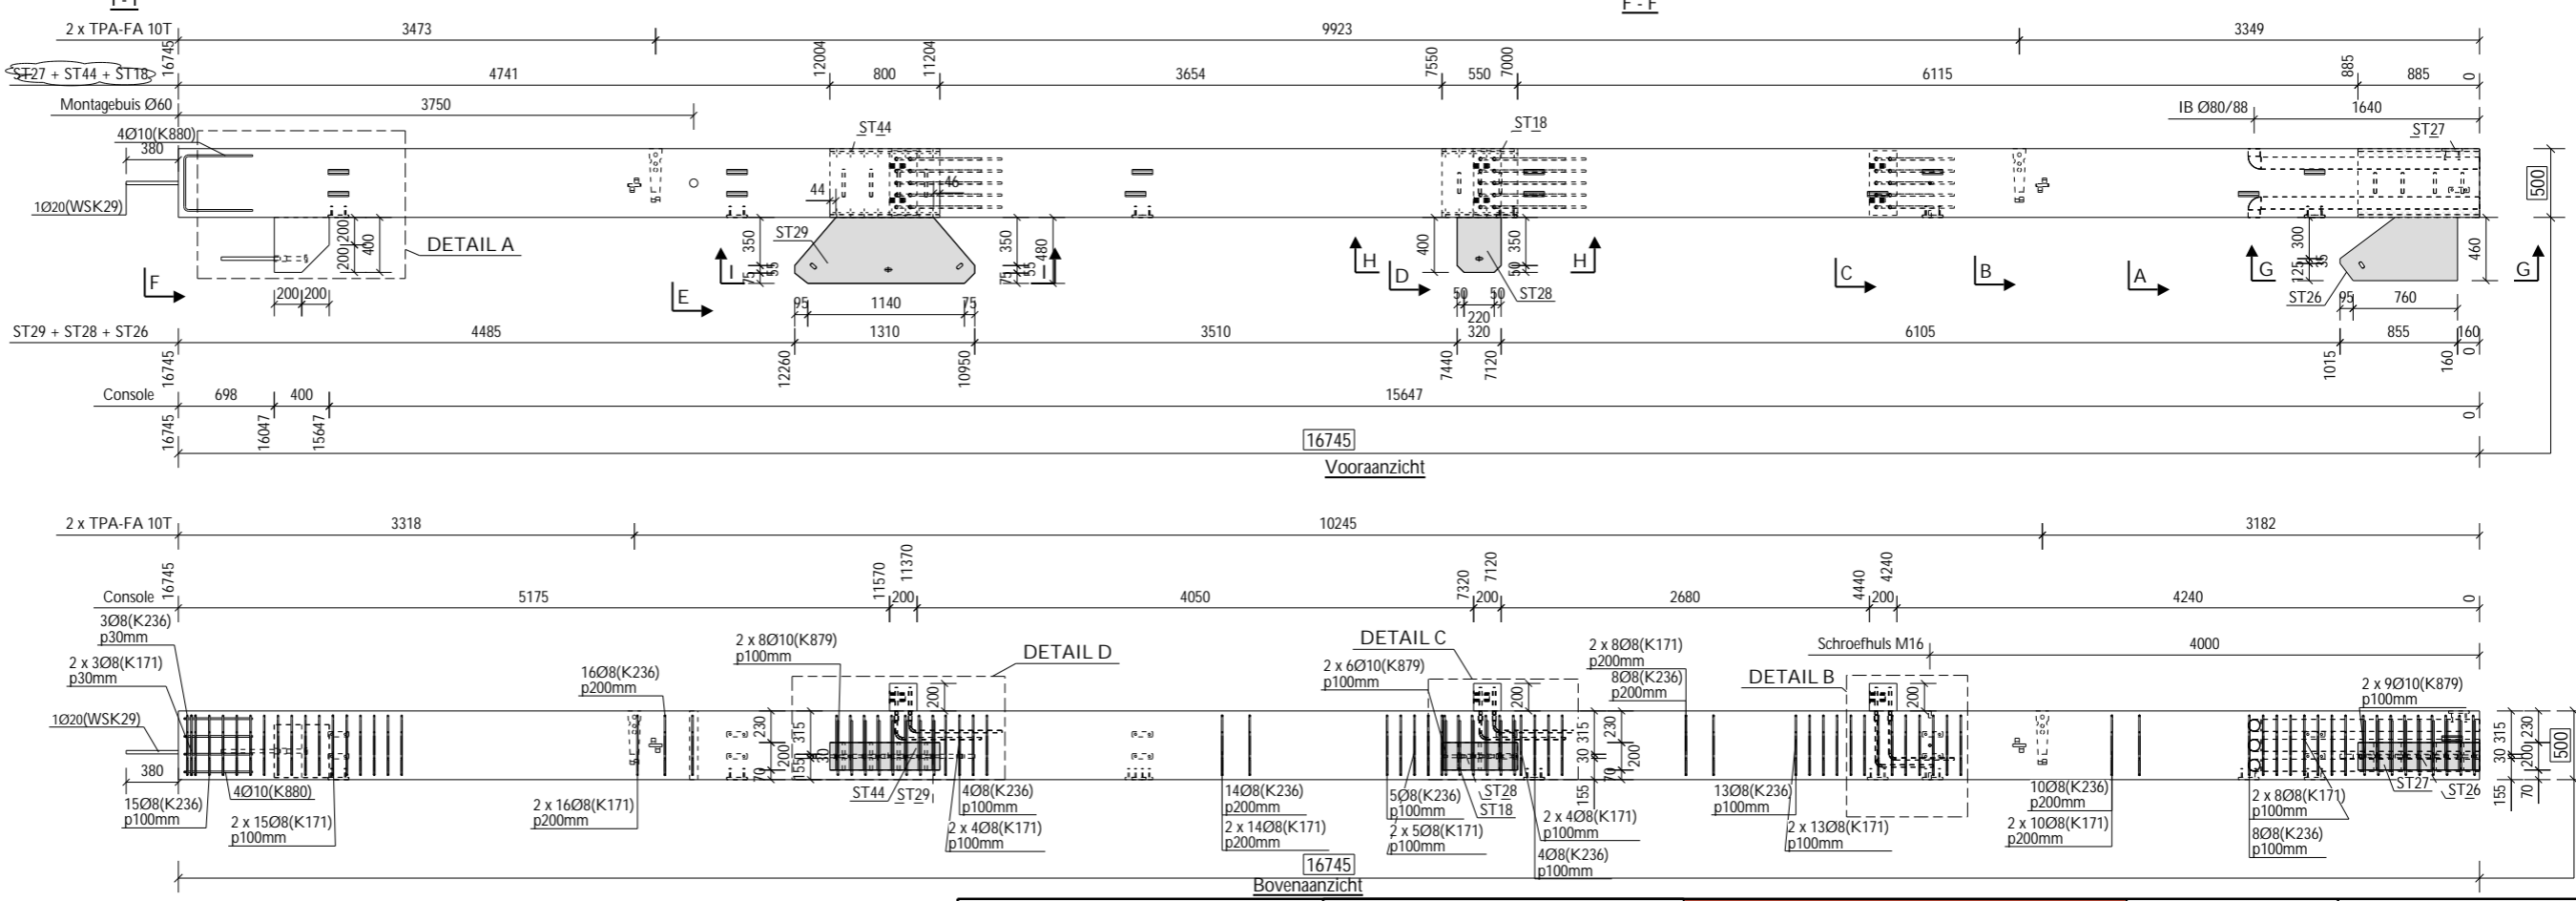

TOEBEHORENLIJST	
HTA 38/17 - 150mm	26
Bout M20	200mm 30
Boutanker M30	240mm 1
Montagebuis Ø60	500mm 1
PSA Ø16/M20	800mm 30
TSE Ø25/M30	430mm 1
IB Ø80/88	6
Schroefhuis M16	3
TPA-FA 10T	4
Trimexpot Ø16	6
ST18	1
ST26	1
ST27	1
ST28	1
ST29	1
ST44	1

MATERIAAL EIGENSCHAPPEN		SF18-0173-BO RANSON 8530 Harelbeke	STADSBADER INFRA BOUW MILIEU N.V. STADSBADER S.A. Kanaalstraat 1, B-8530 Harelbeke info@stadsbader.com - www.stadsbader.com	DATUM: 03/09/18 GETEKEND: JV VOLUME: 4.30 m³ GEWICHT: 11.08 ton	STUK: K76 AANTAL: 1 INDEX: DATUM INDEX:
-------------------------	--	--	---	--	--