




STAGE 1
 AXIS: EA-EC, LEVEL: 0.00 - 5.420
 1:80

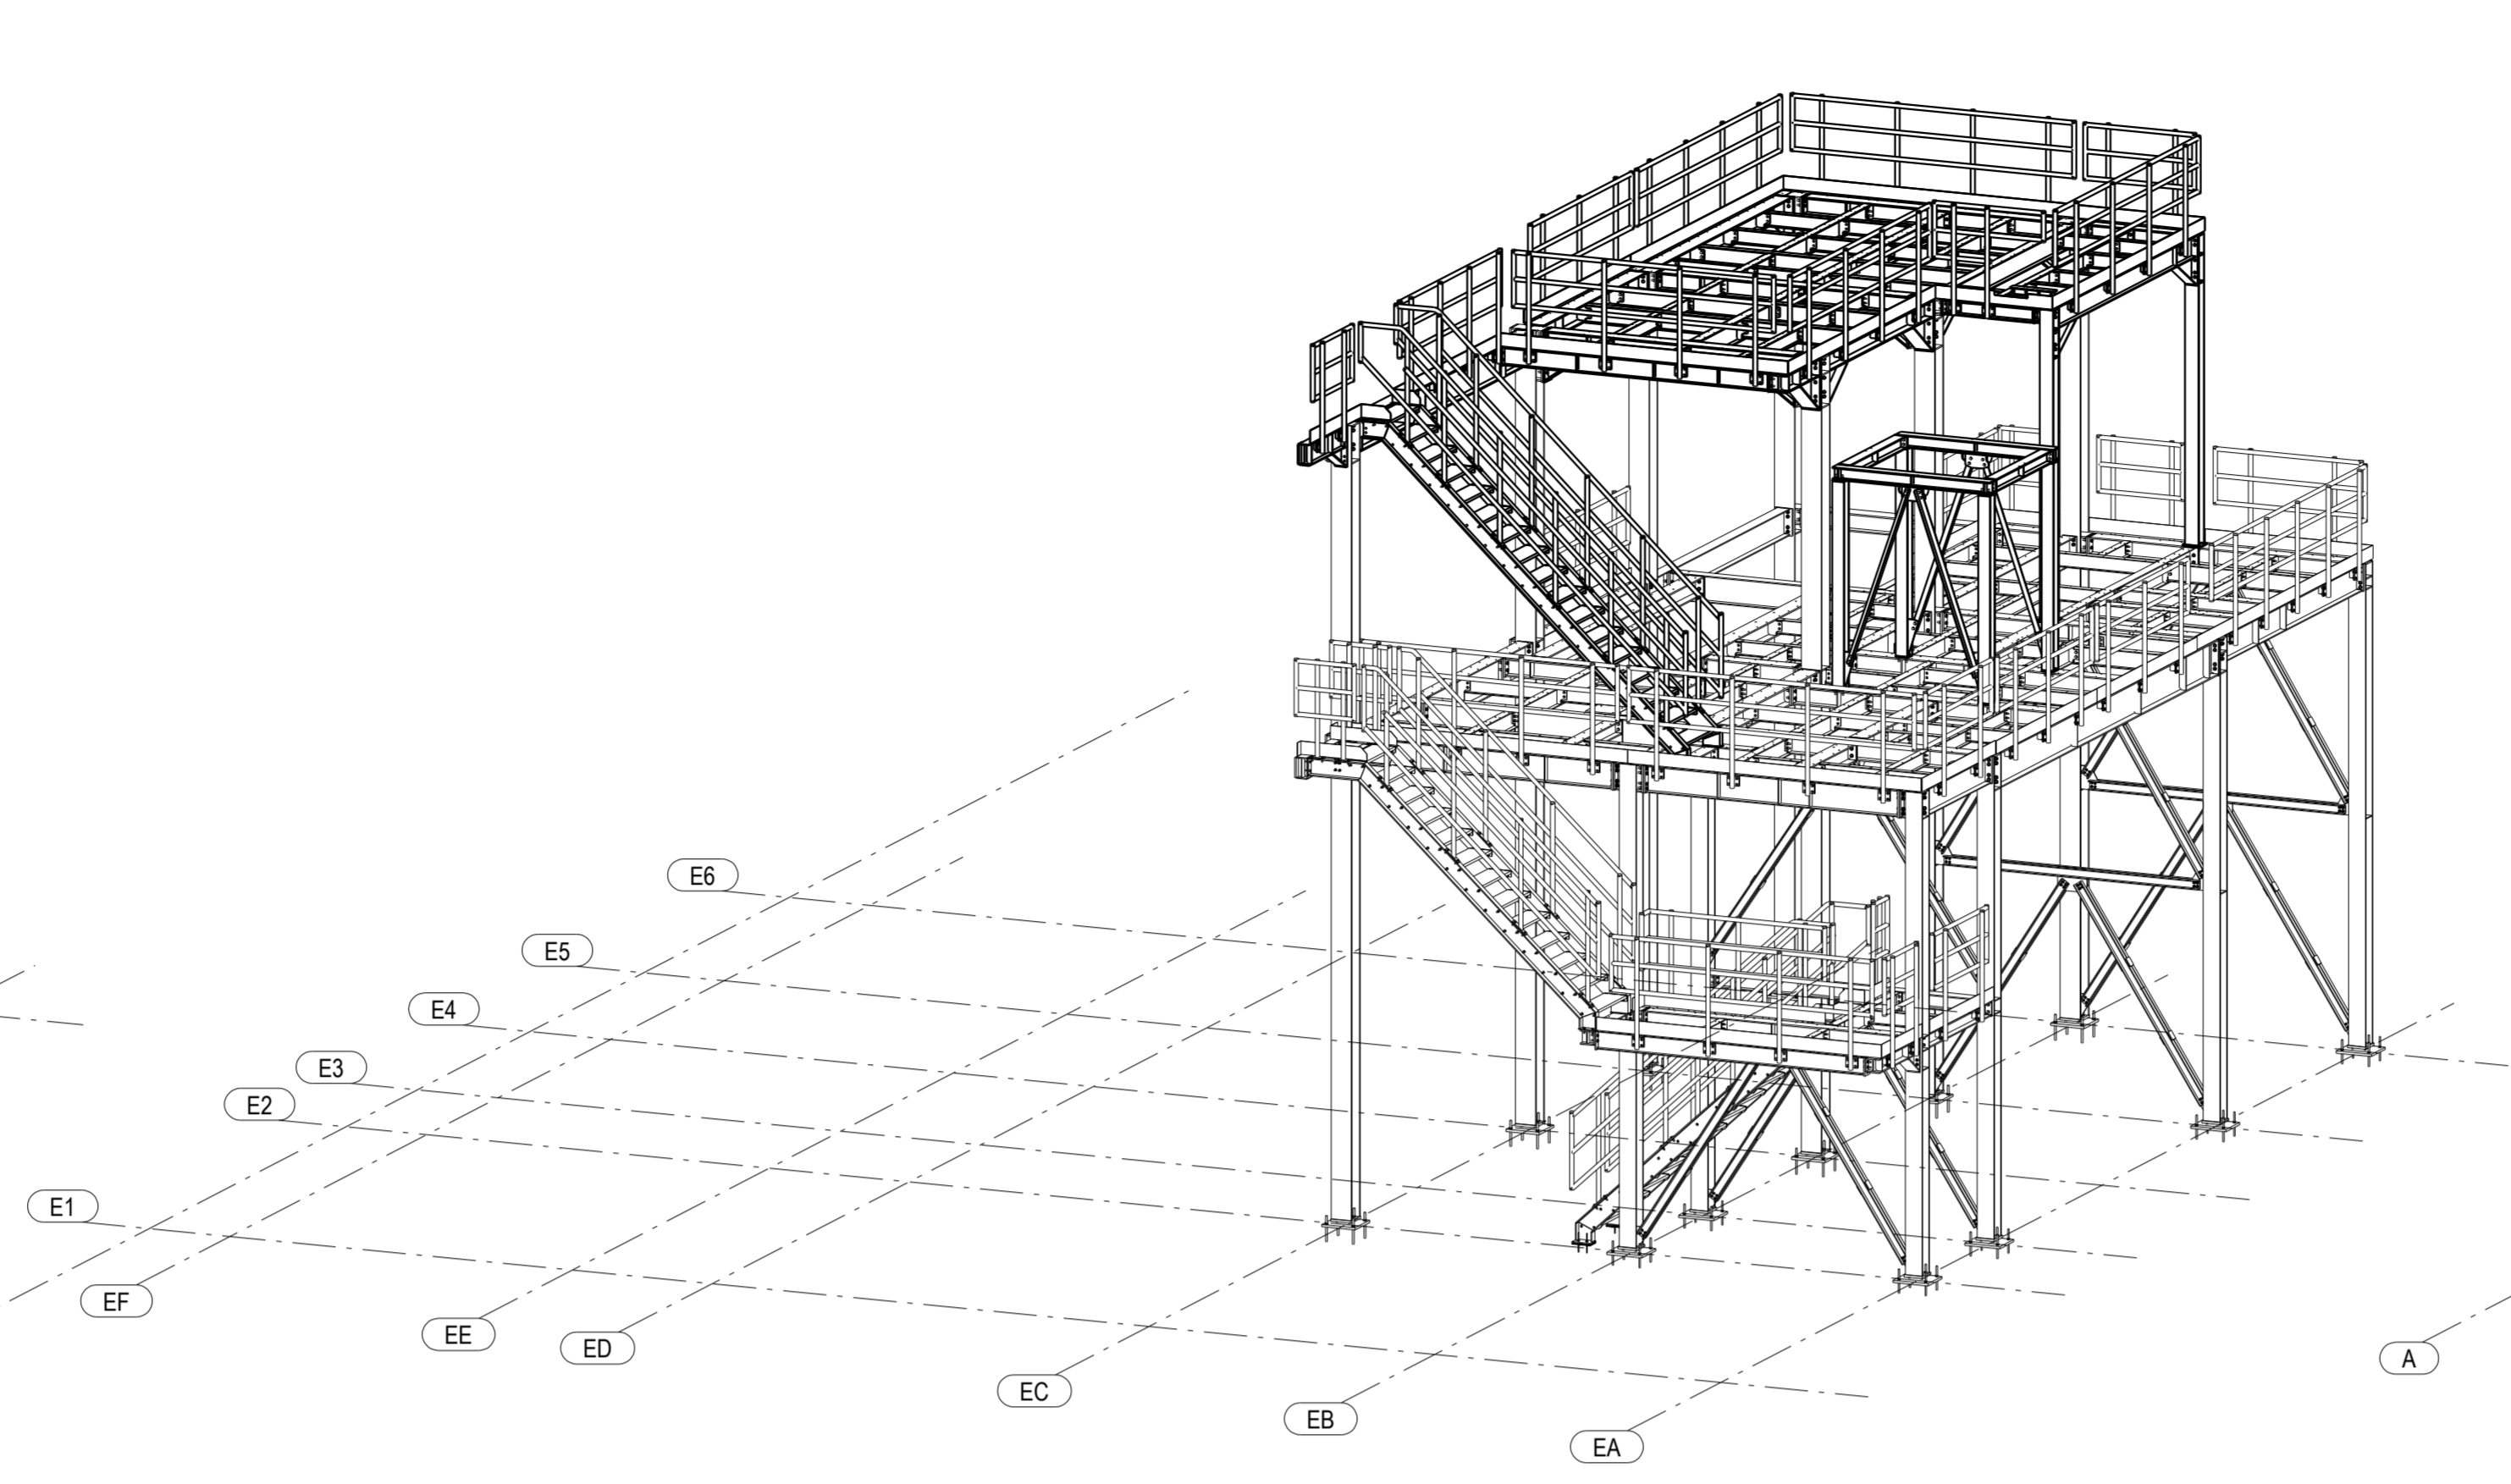


STAGE 2
 AXIS: ED-EF, LEVEL: 5.420 - 9.400
 1:70

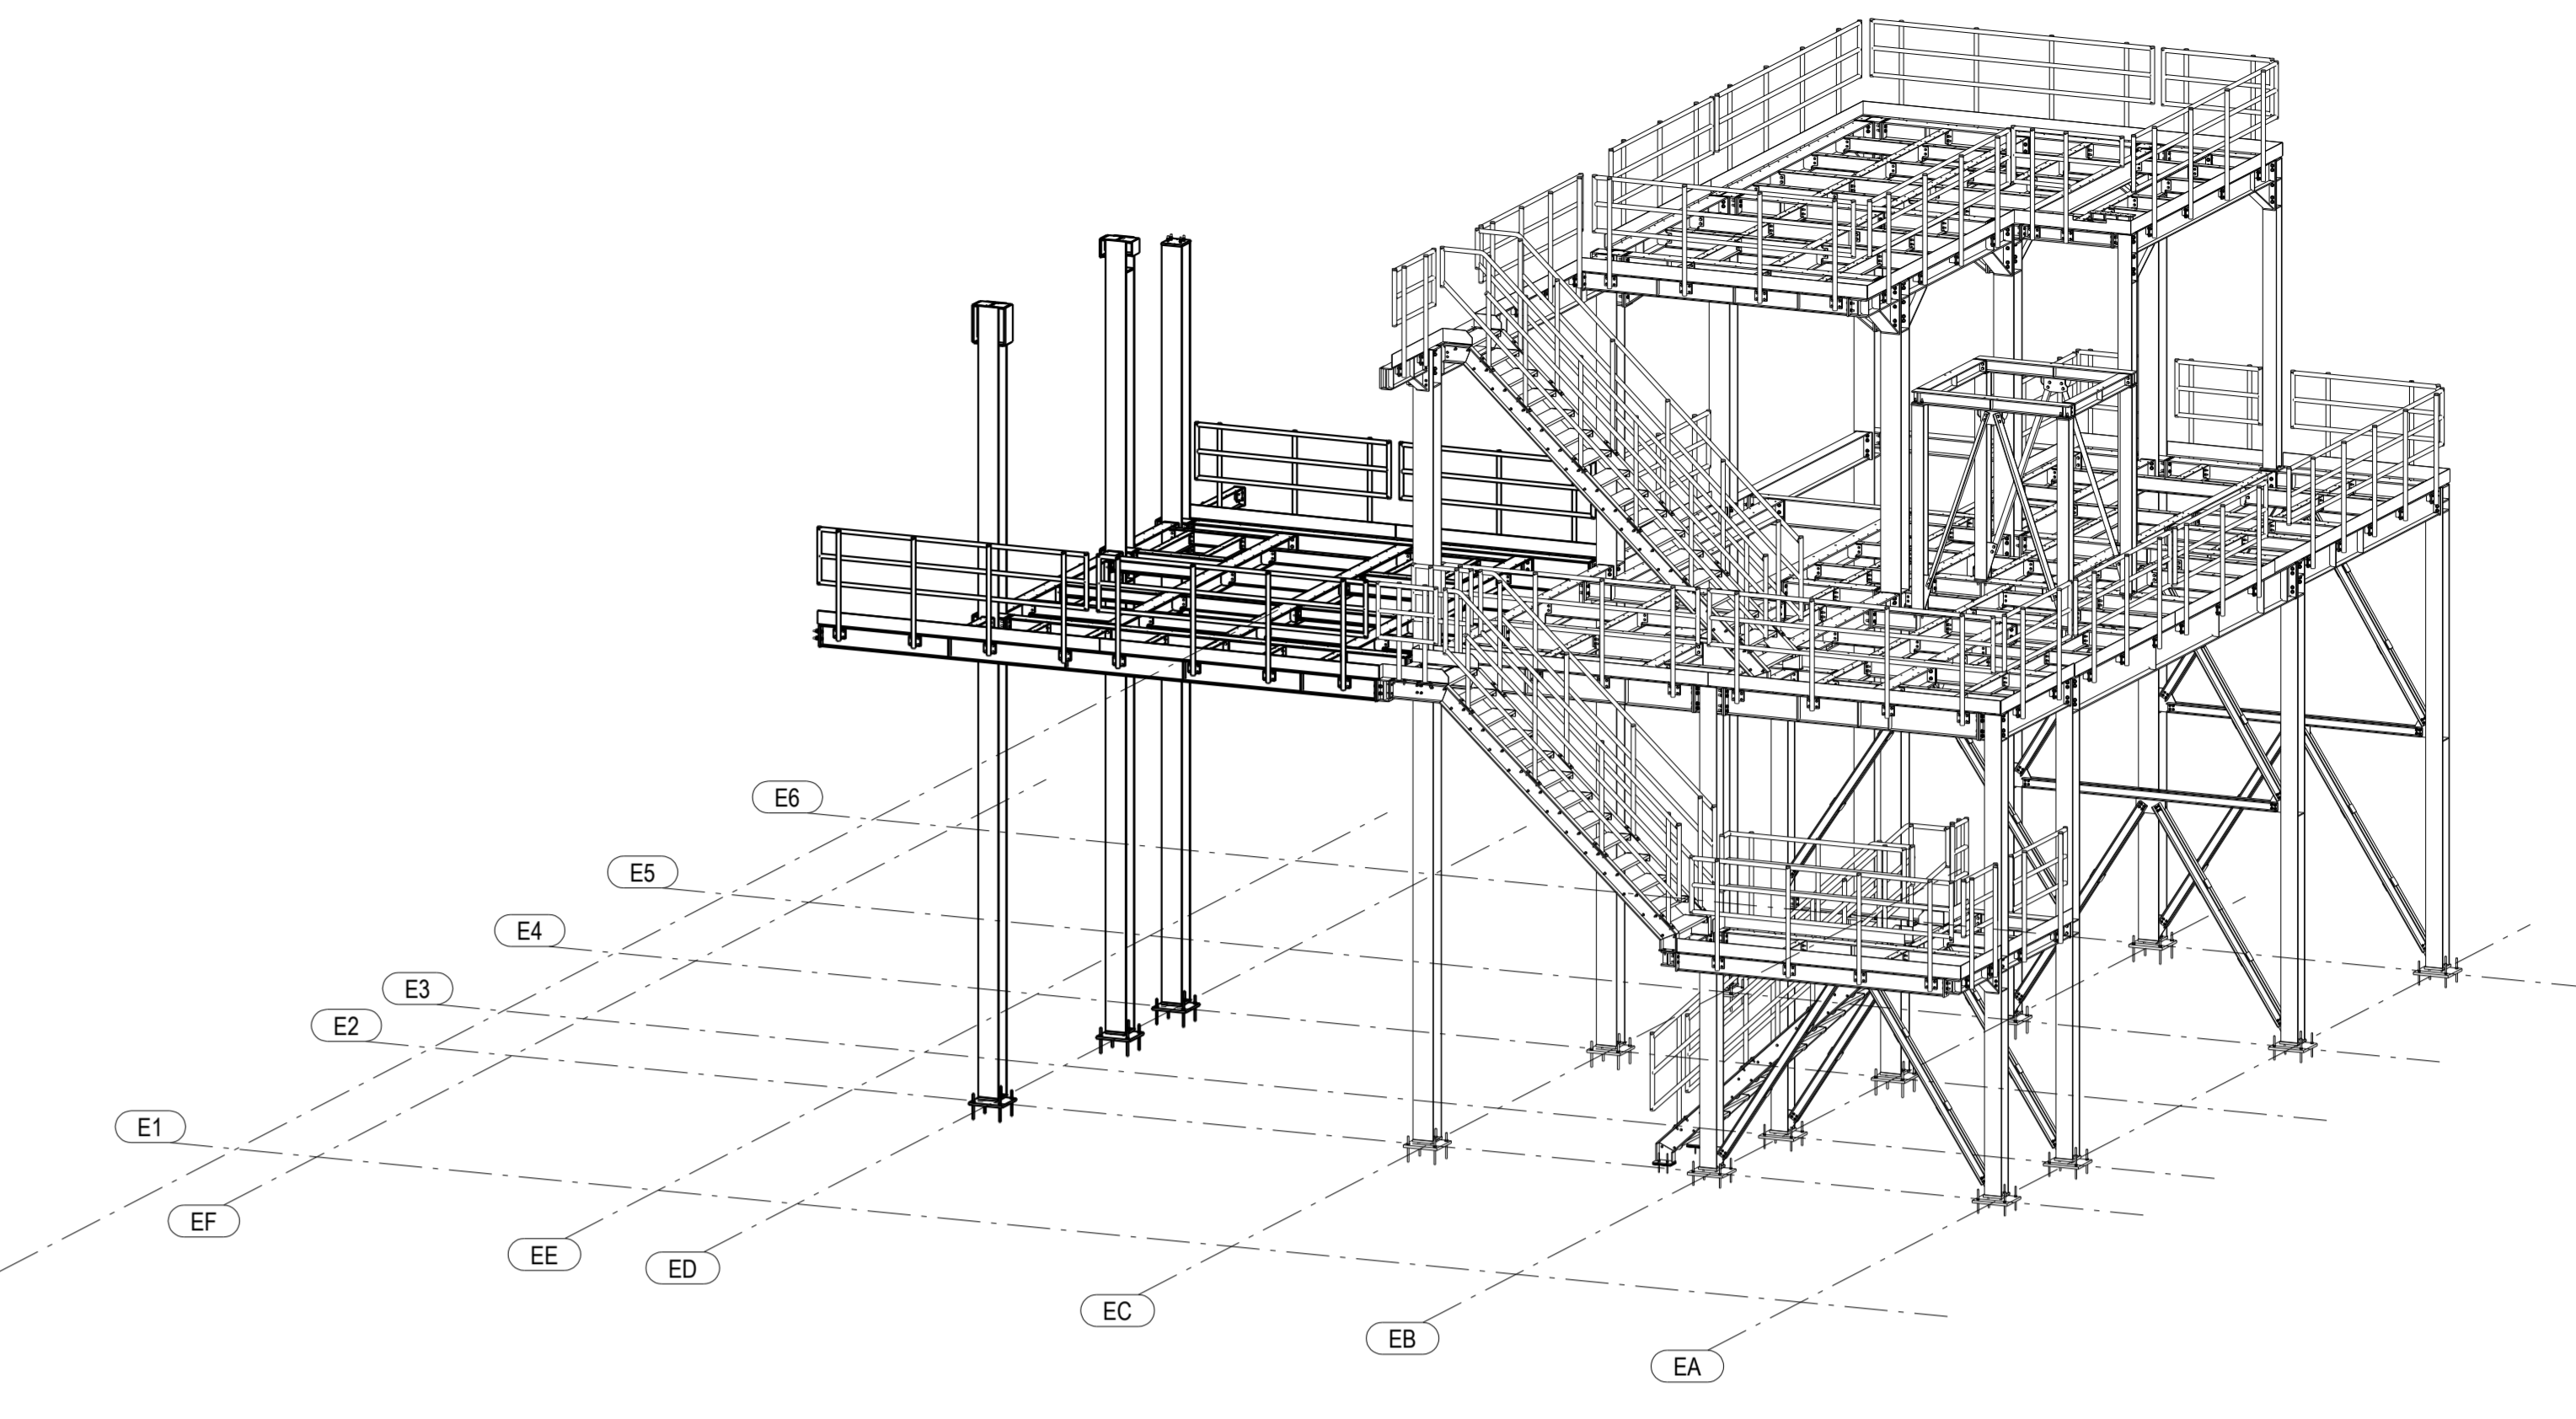


STAGE 3
 AXIS: EC-ED, LEVEL: 0.00 - 5.420
 1:70

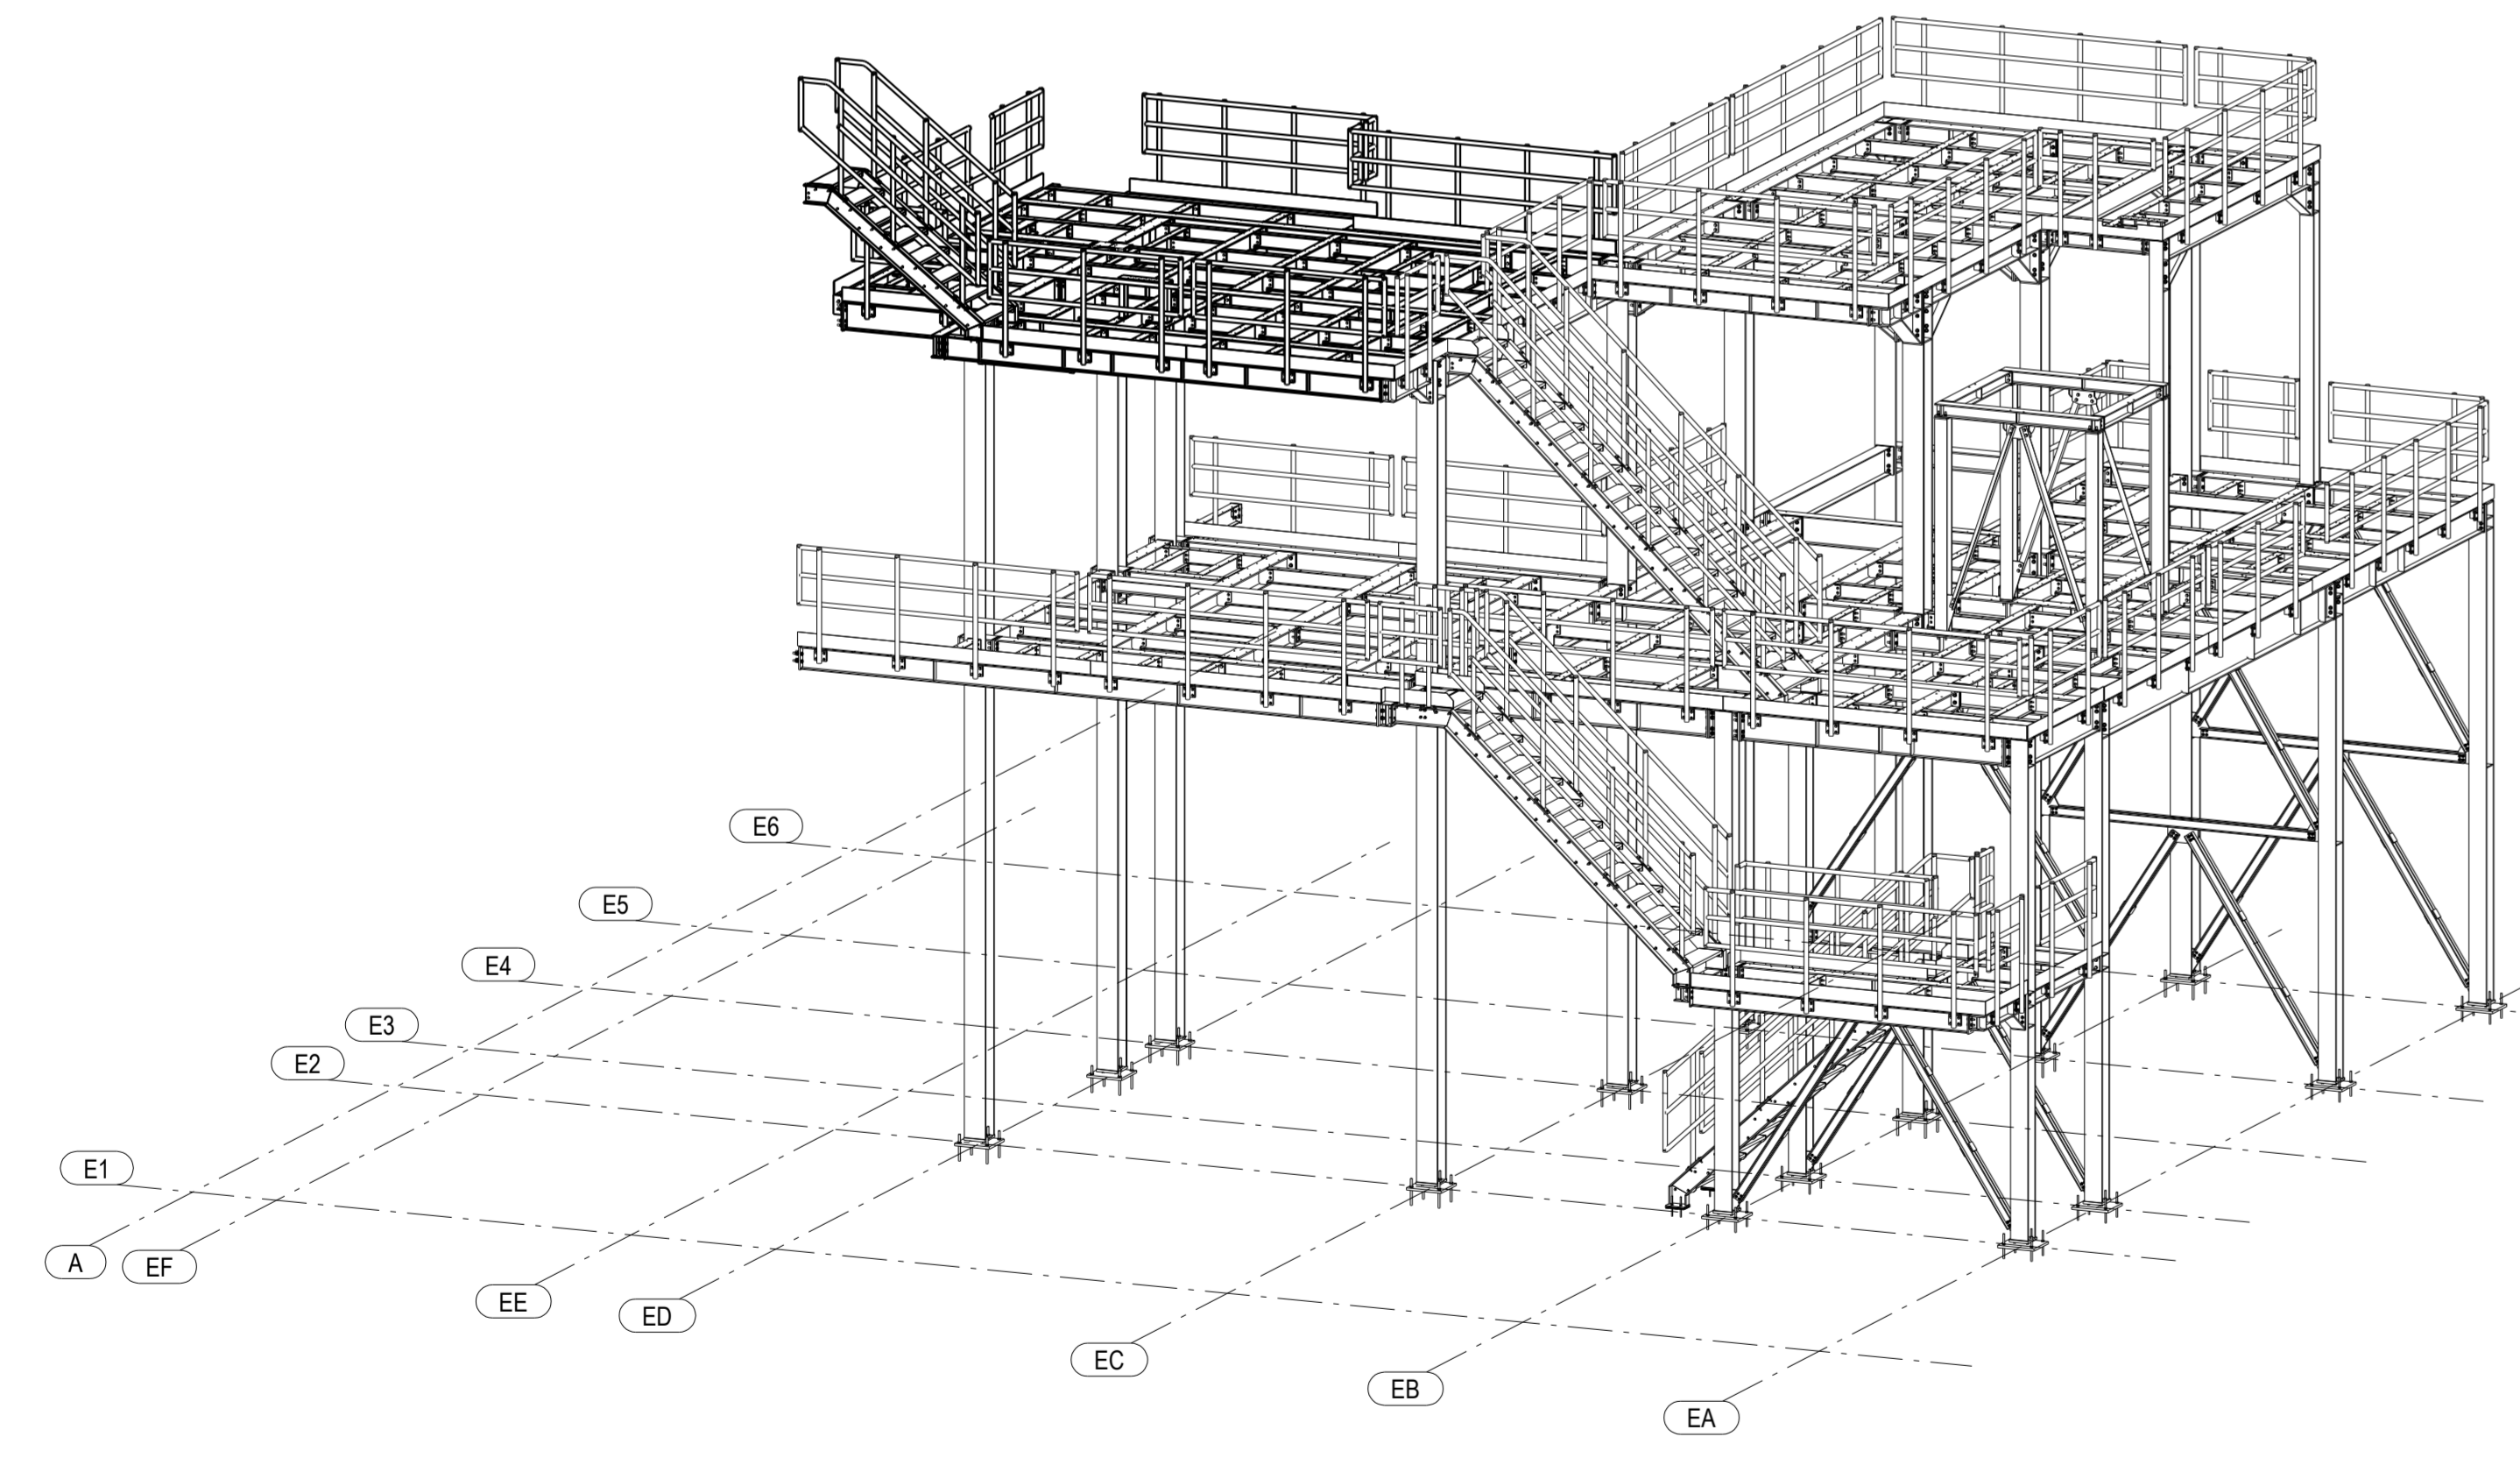

STAGE 4
 AXIS: EC-ED, LEVEL: 5.420 - 9.400
 1:70

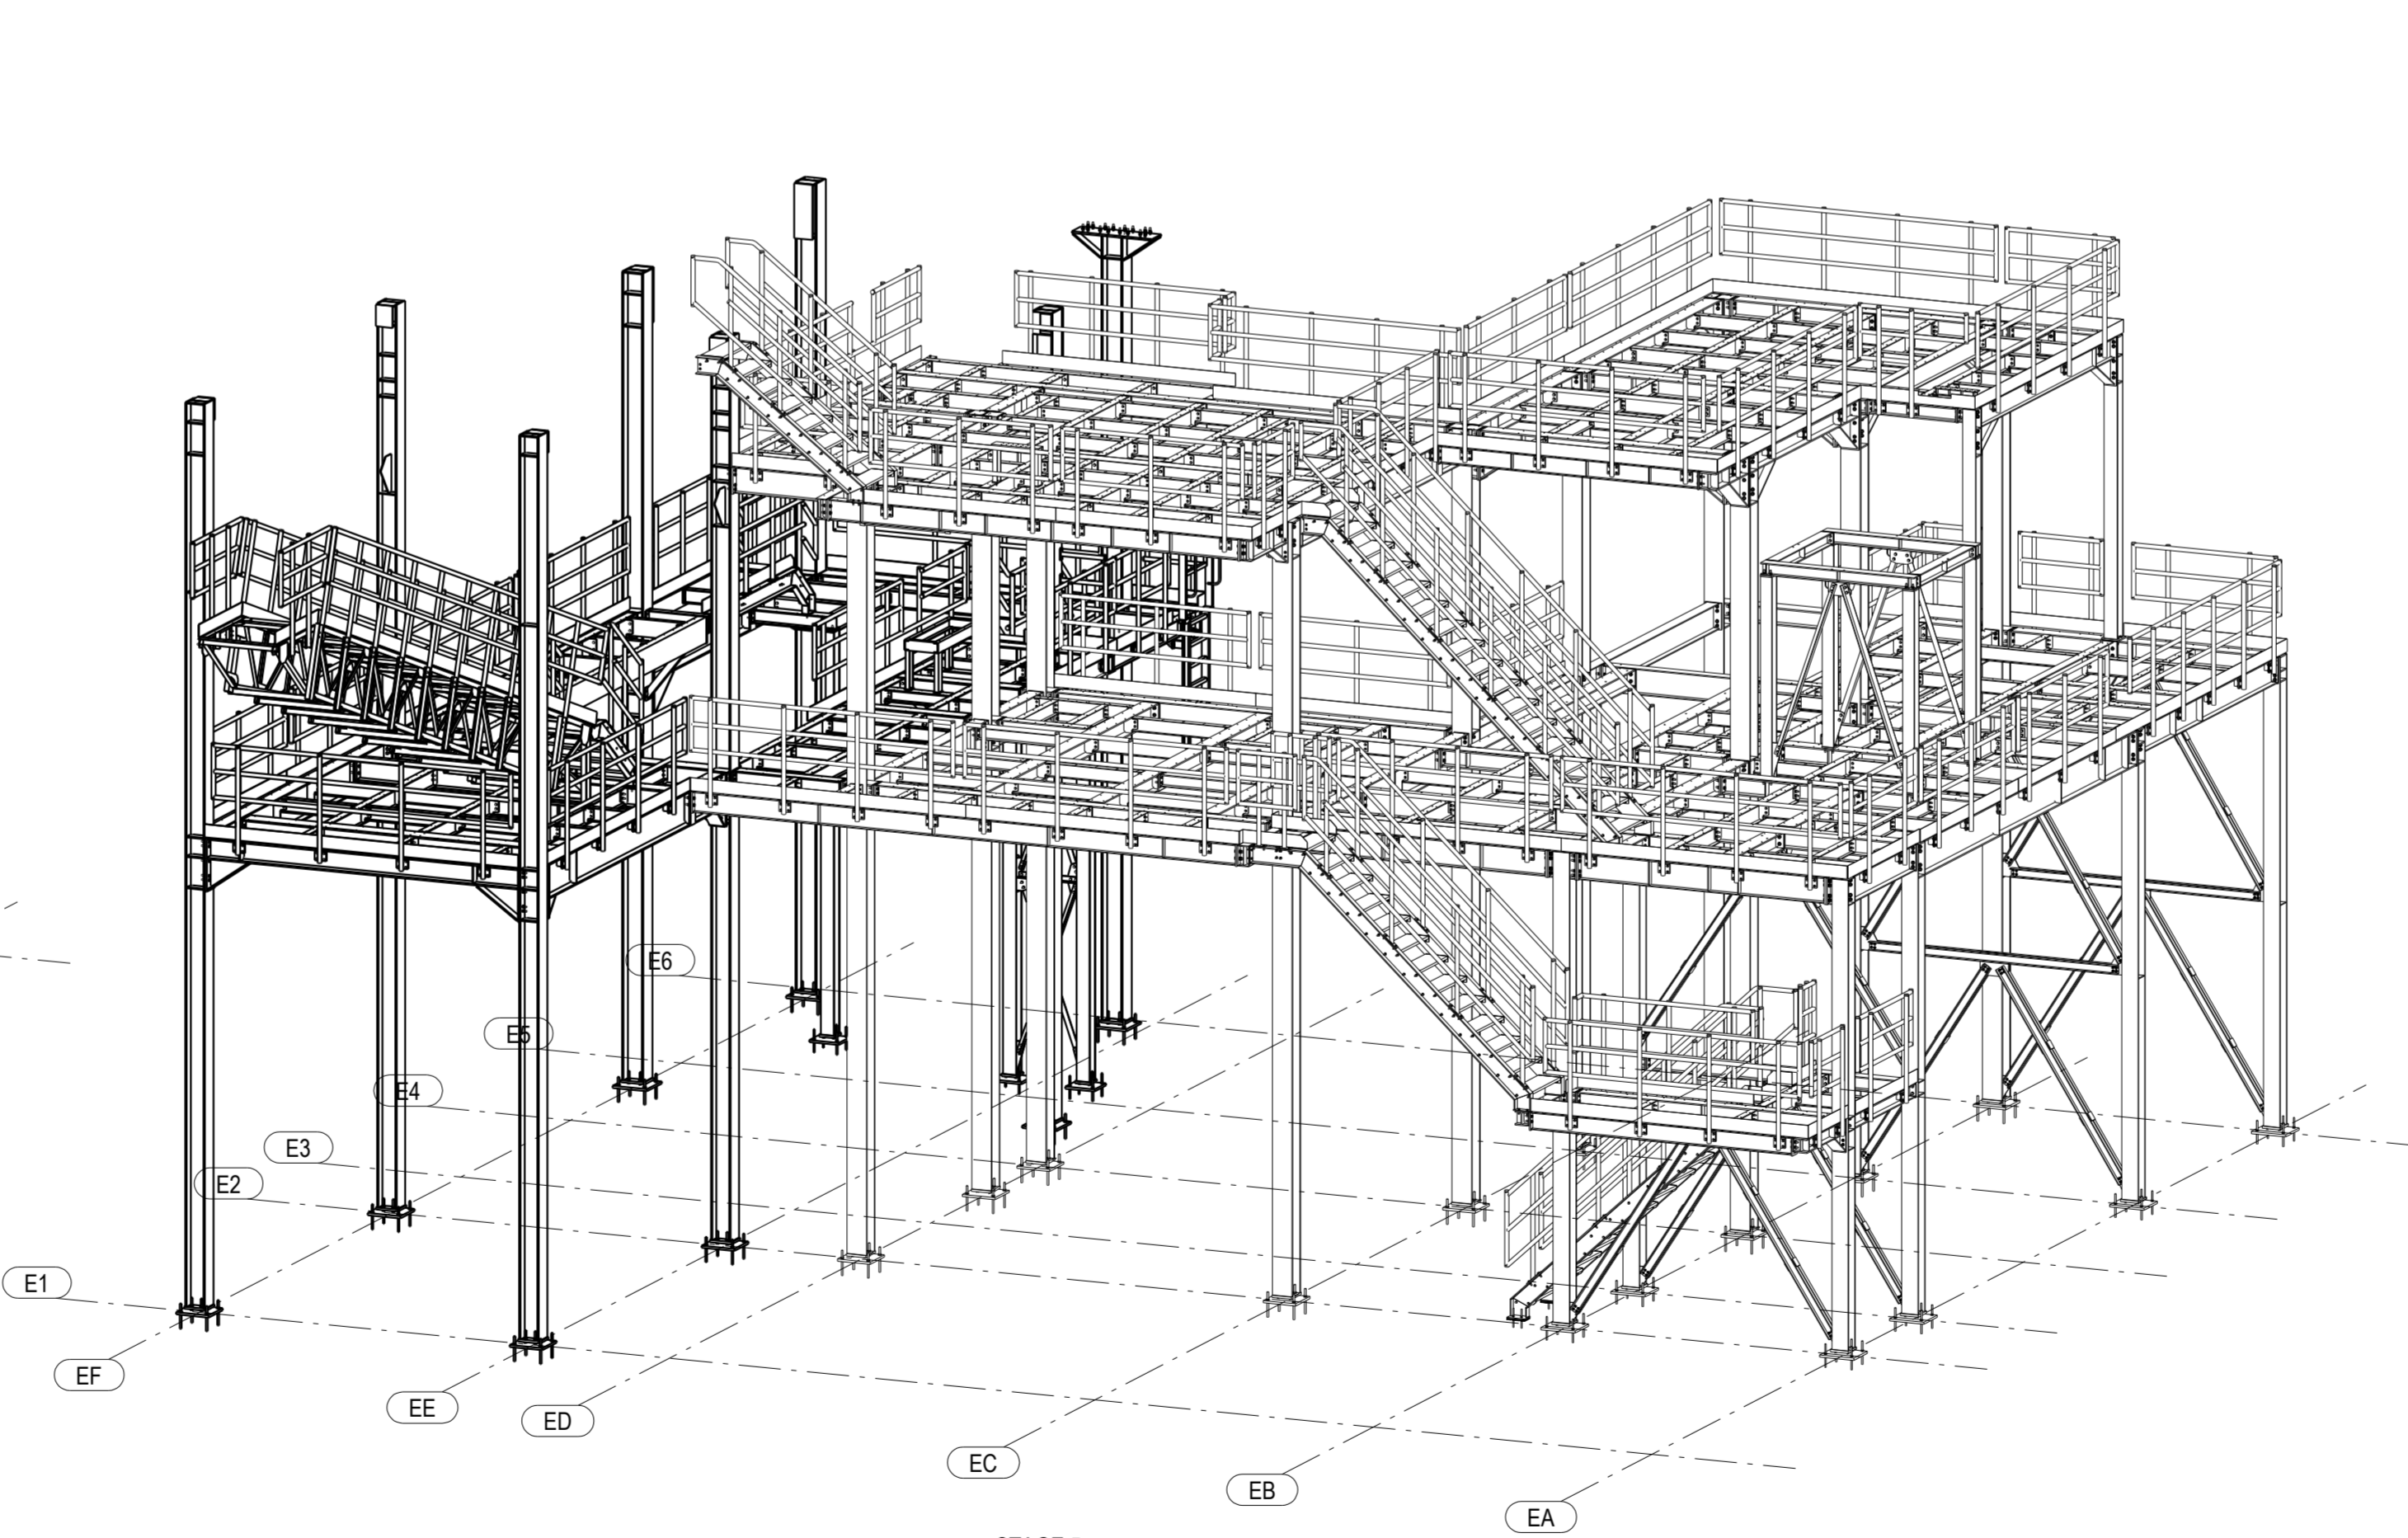

STAGE 5
 AXIS: ED-EF, LEVEL: 0.00 - 5.420
 1:70

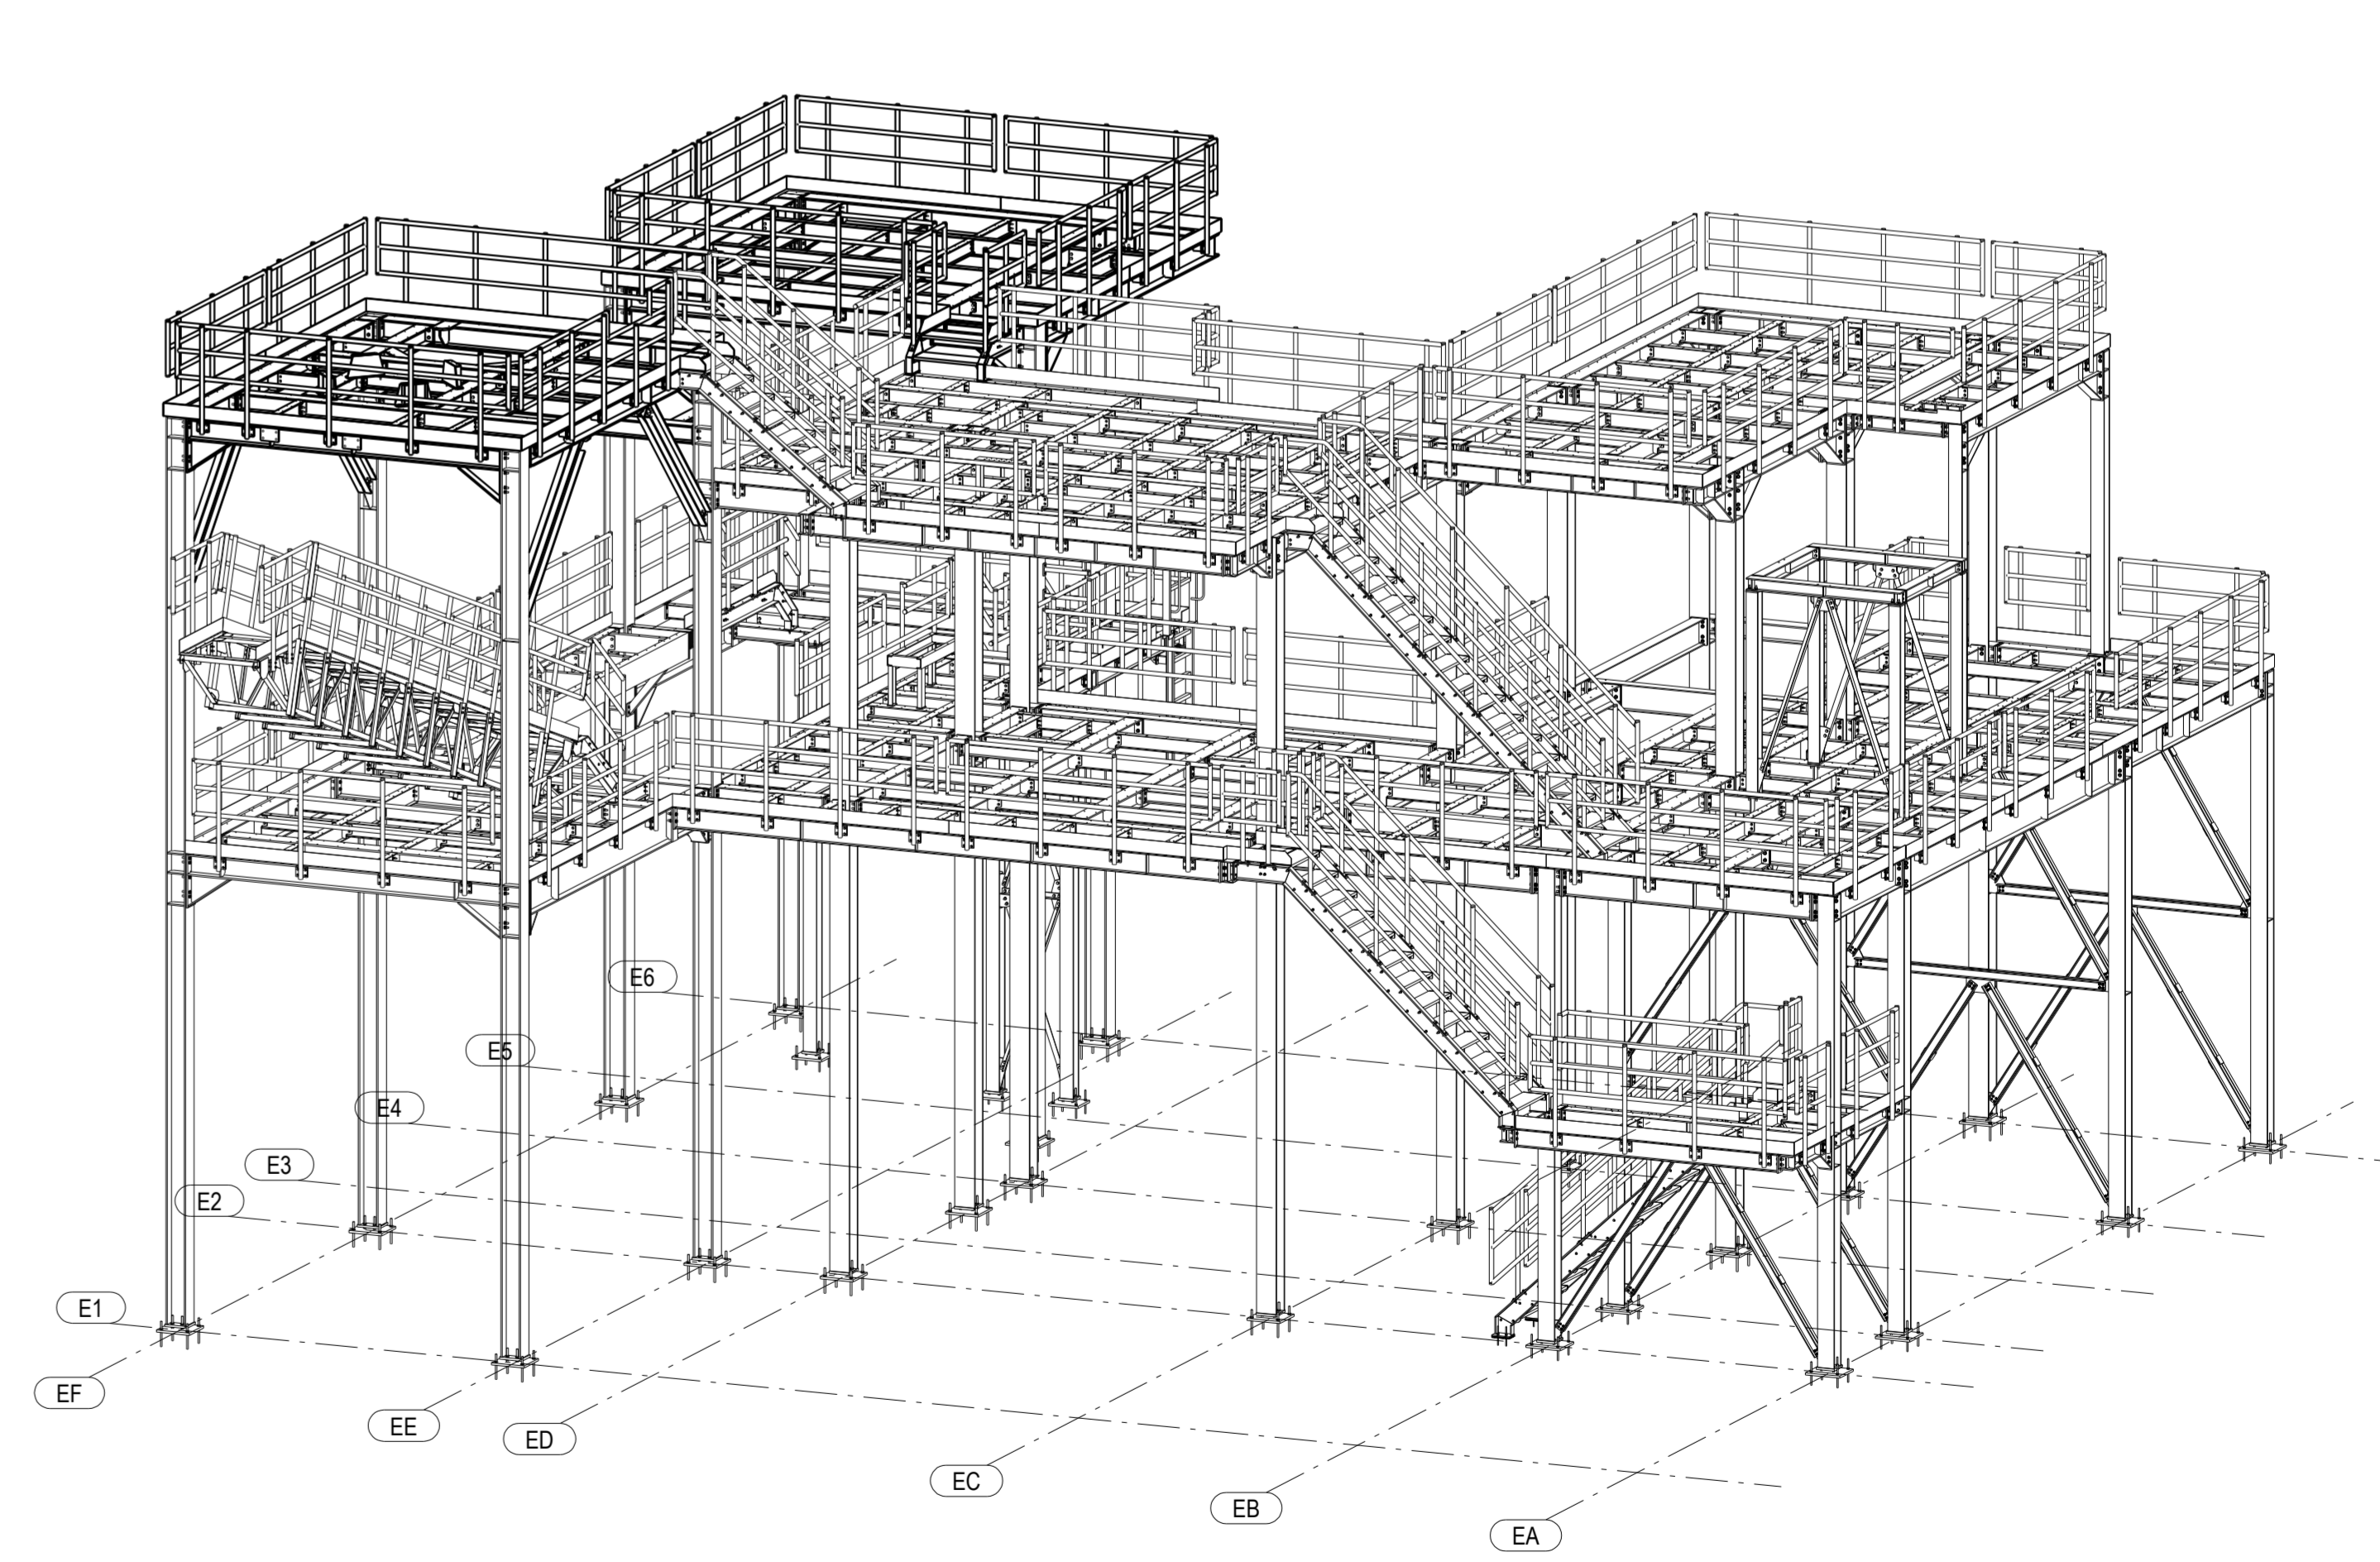

STAGE 6
 AXIS: ED-EF, LEVEL: 5.420 - 10.500
 1:70

No.	REV. MARK	REVISION DESCRIPTION	DATE	SCALE
1	0	FIRST ISSUE	06.11.2019	1:70
OBJECT: R-29148		Author:		
DRAWING NAME: BHS - AXONOMETRY		DATE: 06.11.2019	SCALE: 1:70	
PHASE: WORKSHOP DOCUMENTATION				
BRANCH: STEEL STRUCTURE				
DESIGN: M. Sc. Eng. R. Kozłowski		DRAWING NUMBER: 1189/594	FORMAT: B5-GA-0	
Eng. M. Szwedka				
M. Sc. Eng. P. Zborski				