




SNEDE AS H

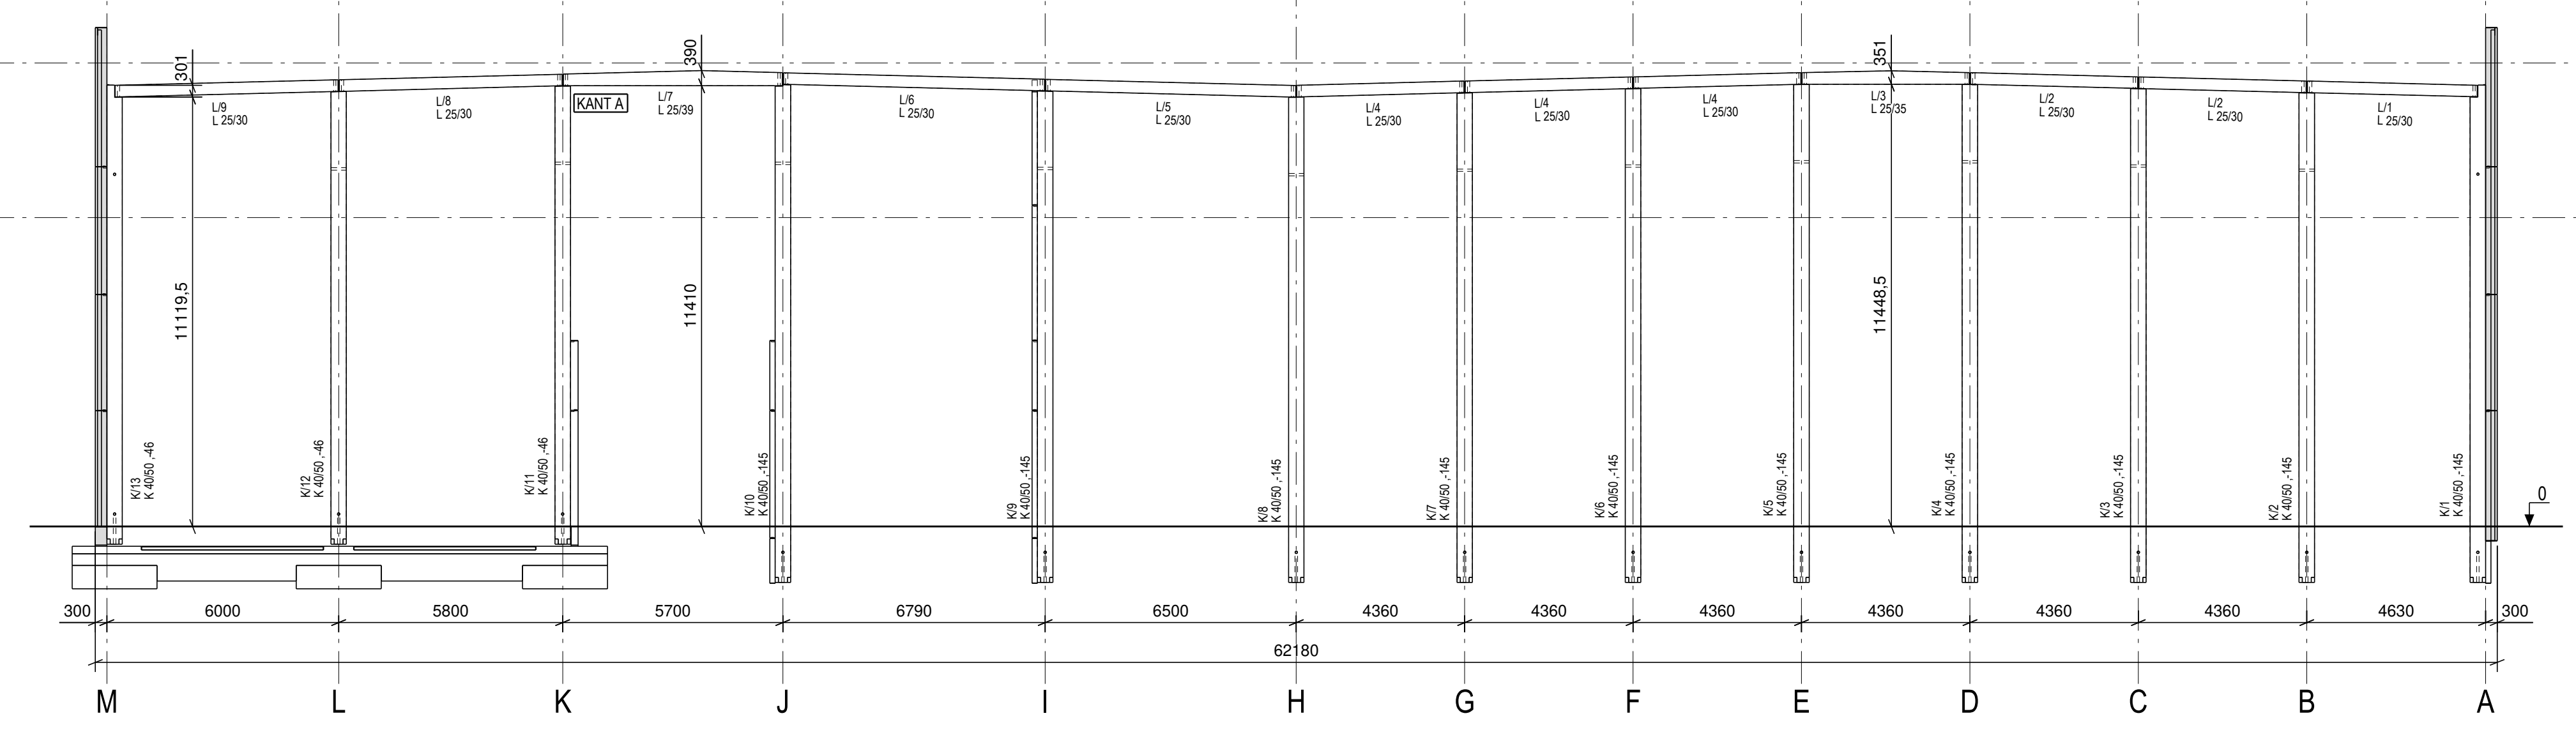


SNEDE AS 1

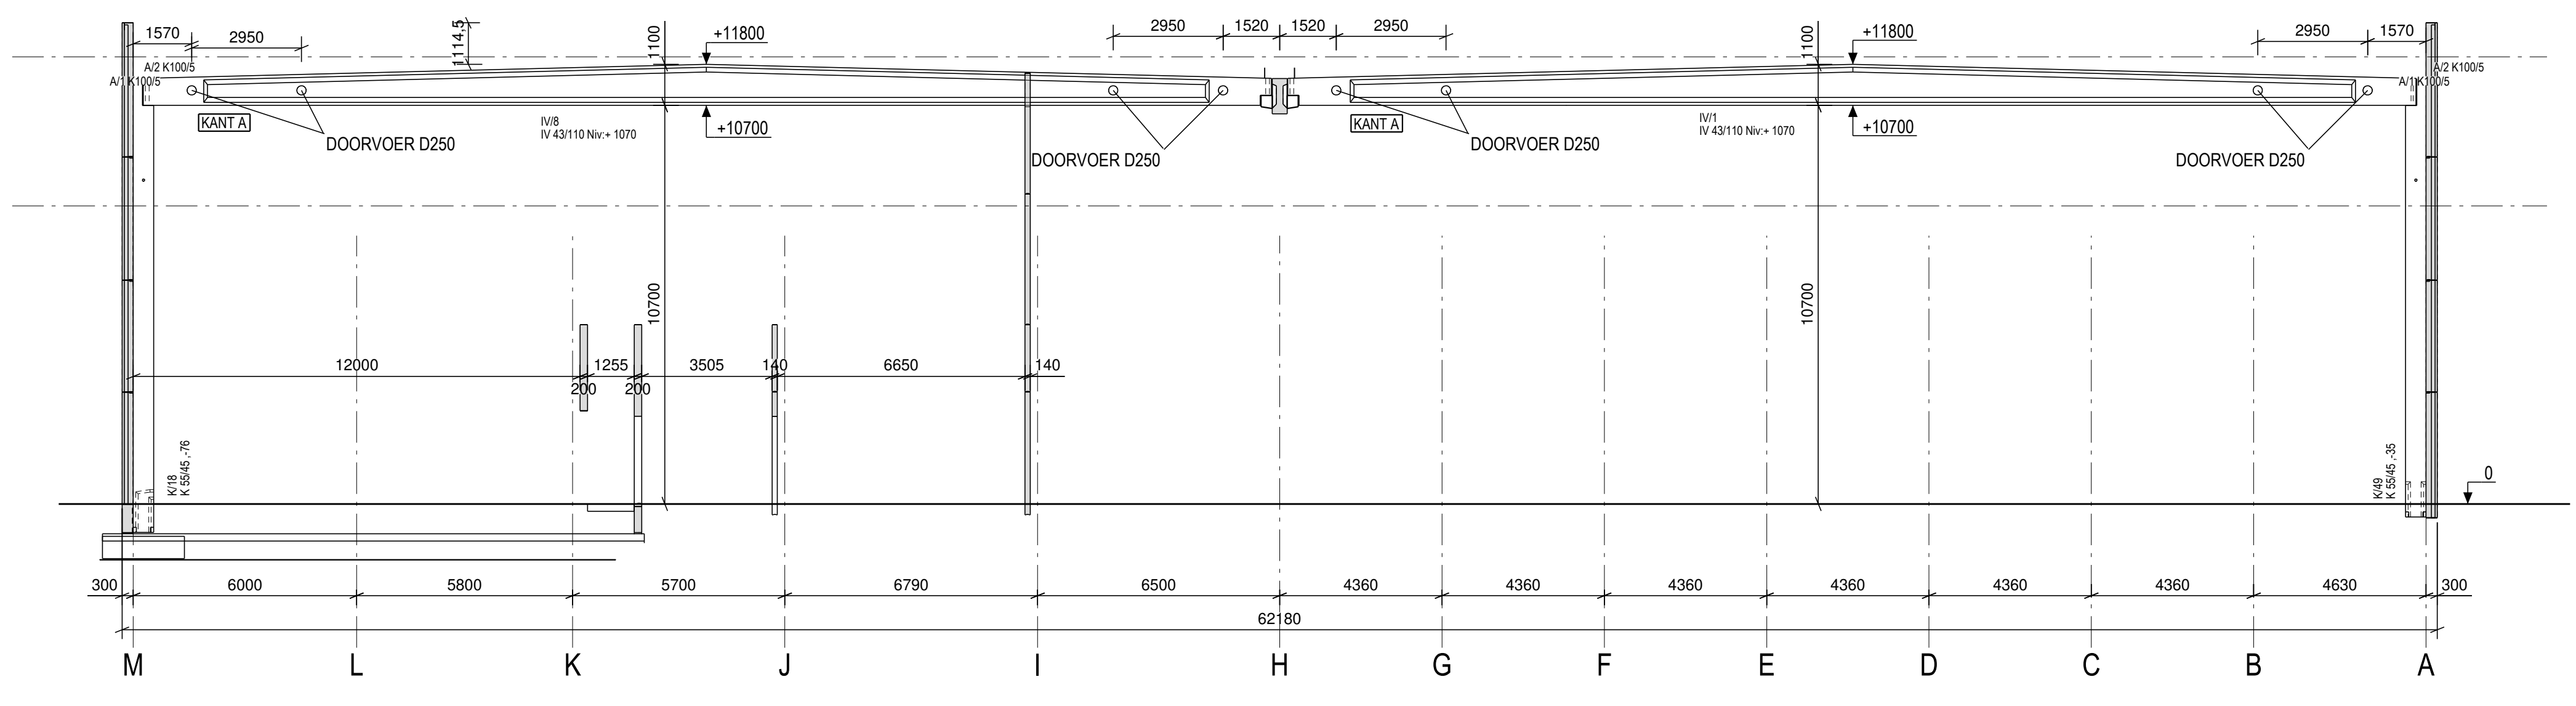


SNEDE AS 2

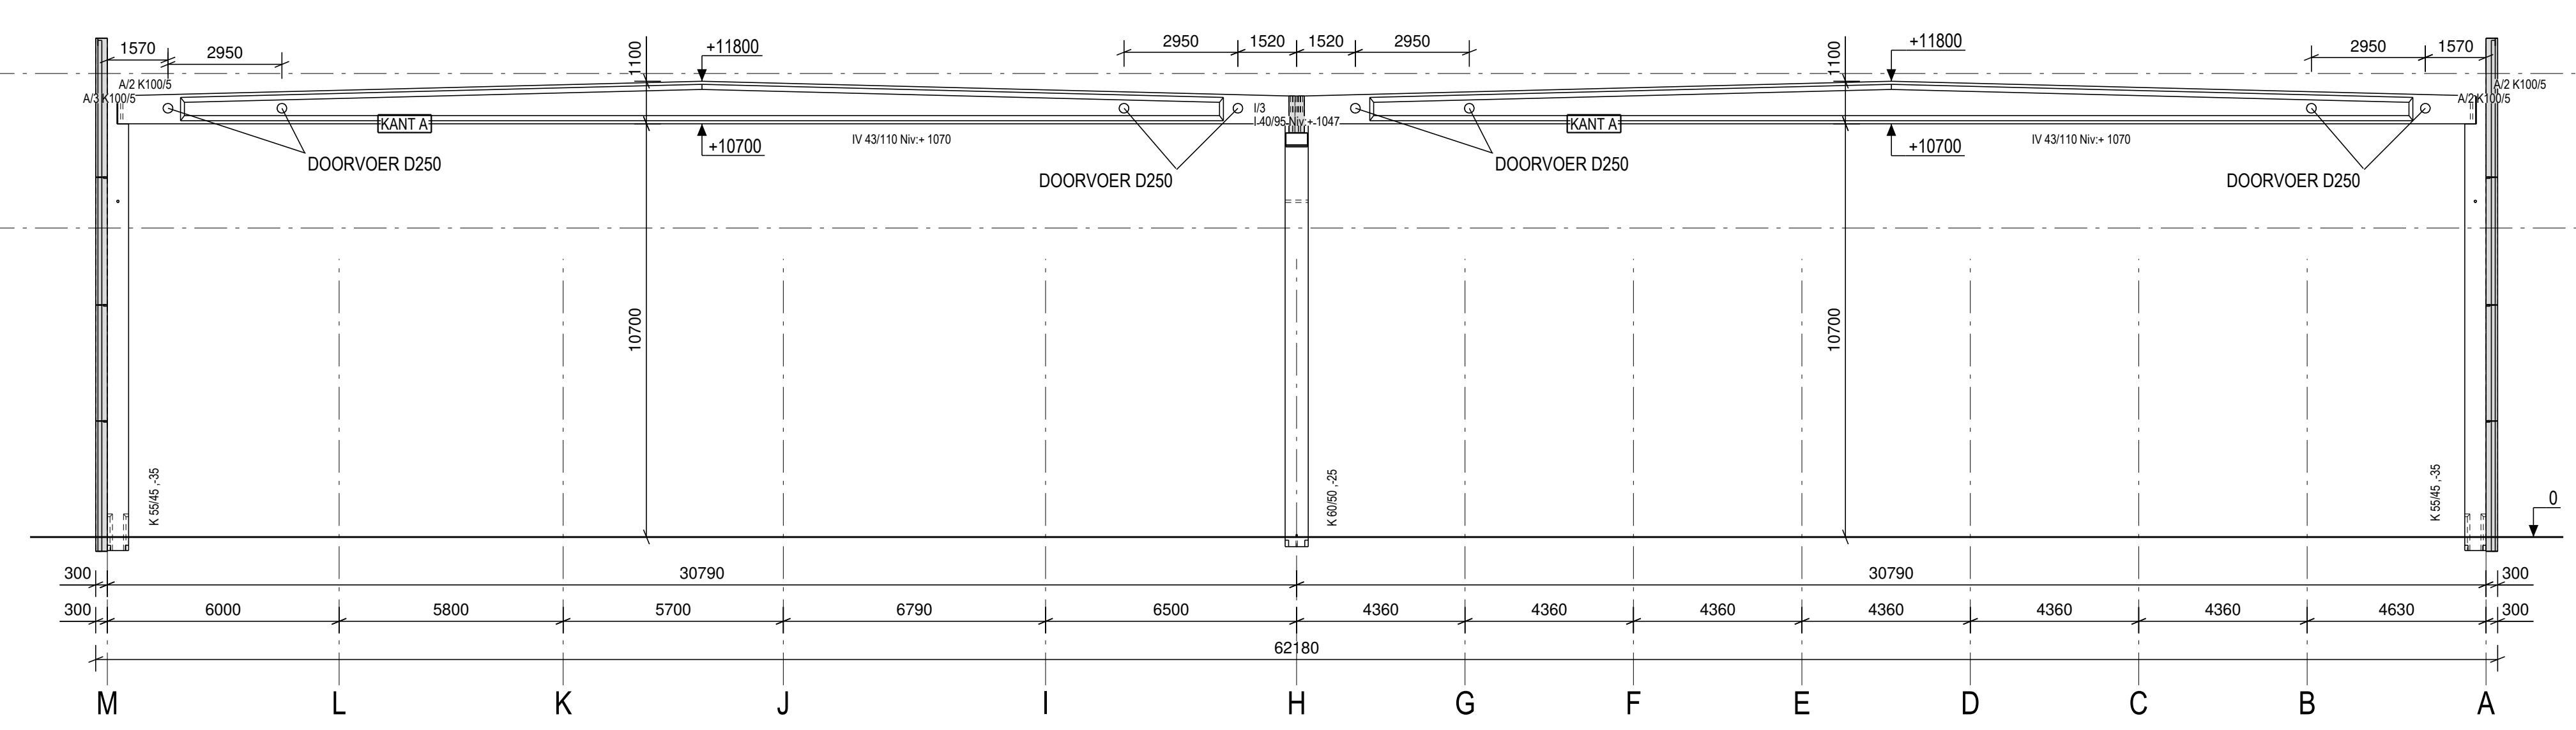


SNEDE AS 7/9/11/13/15/17/19/21

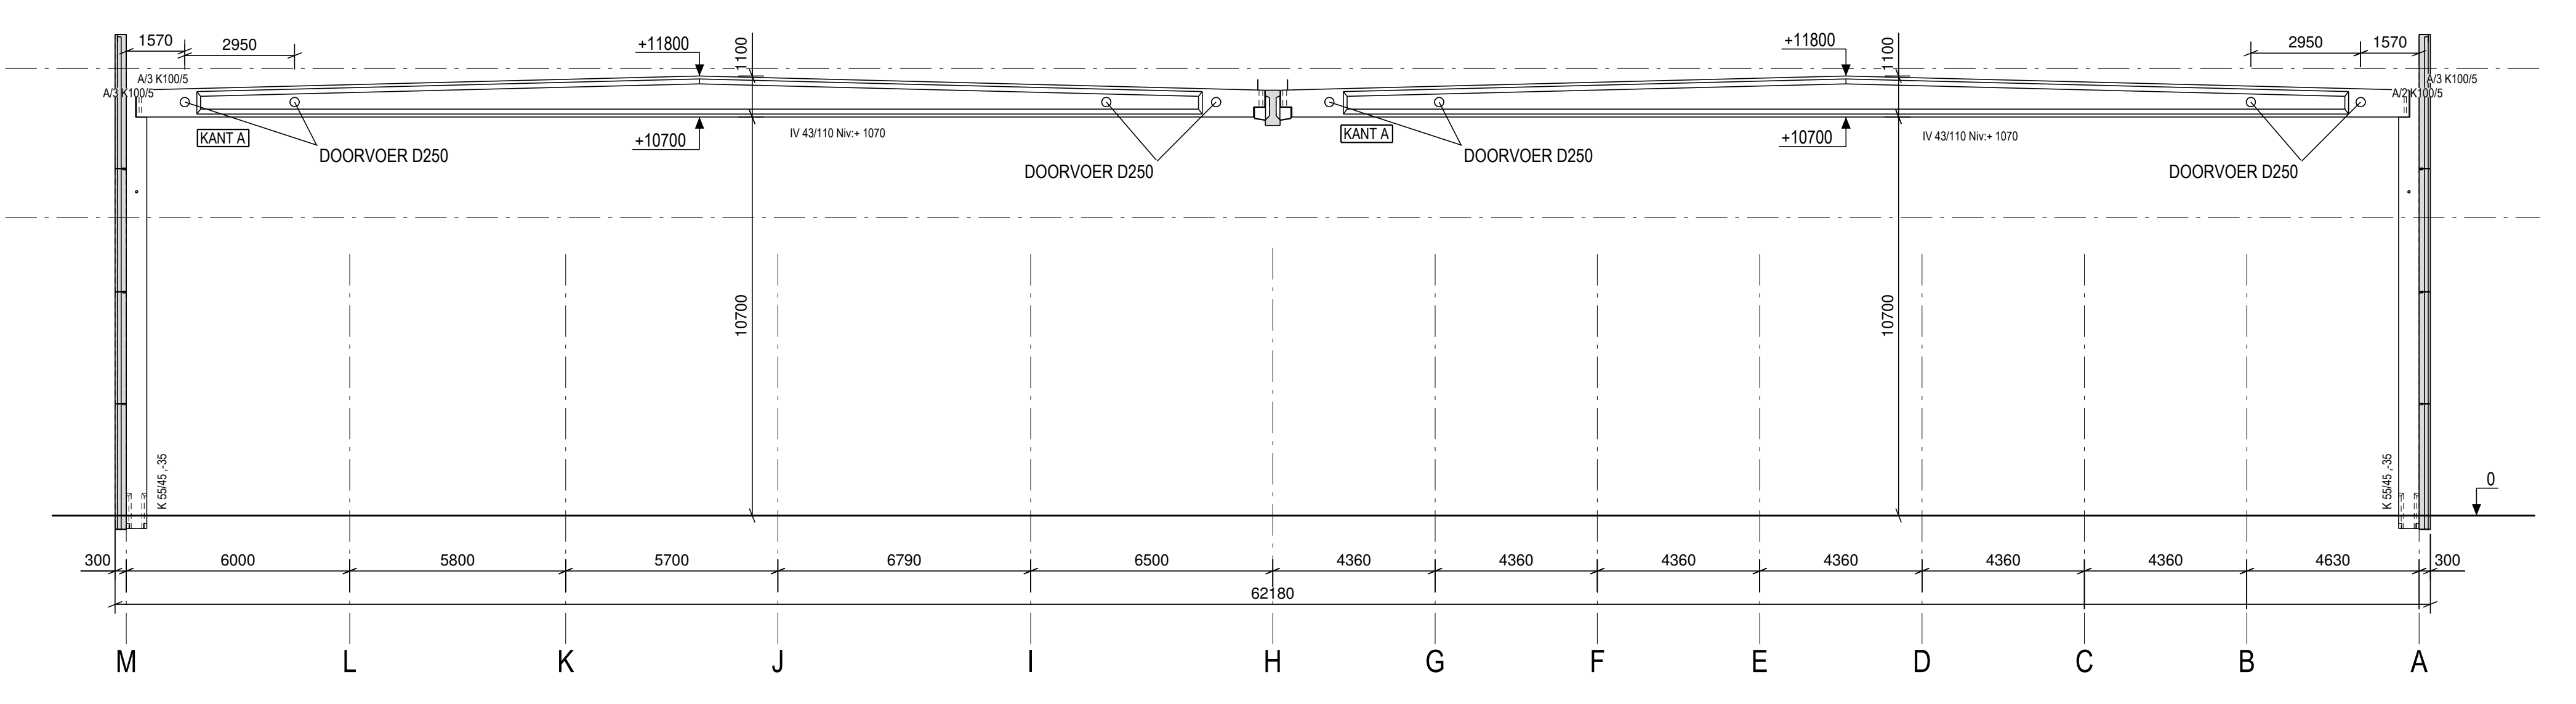


SNEDE AS 6/8/10/12/14/16/18/20/22

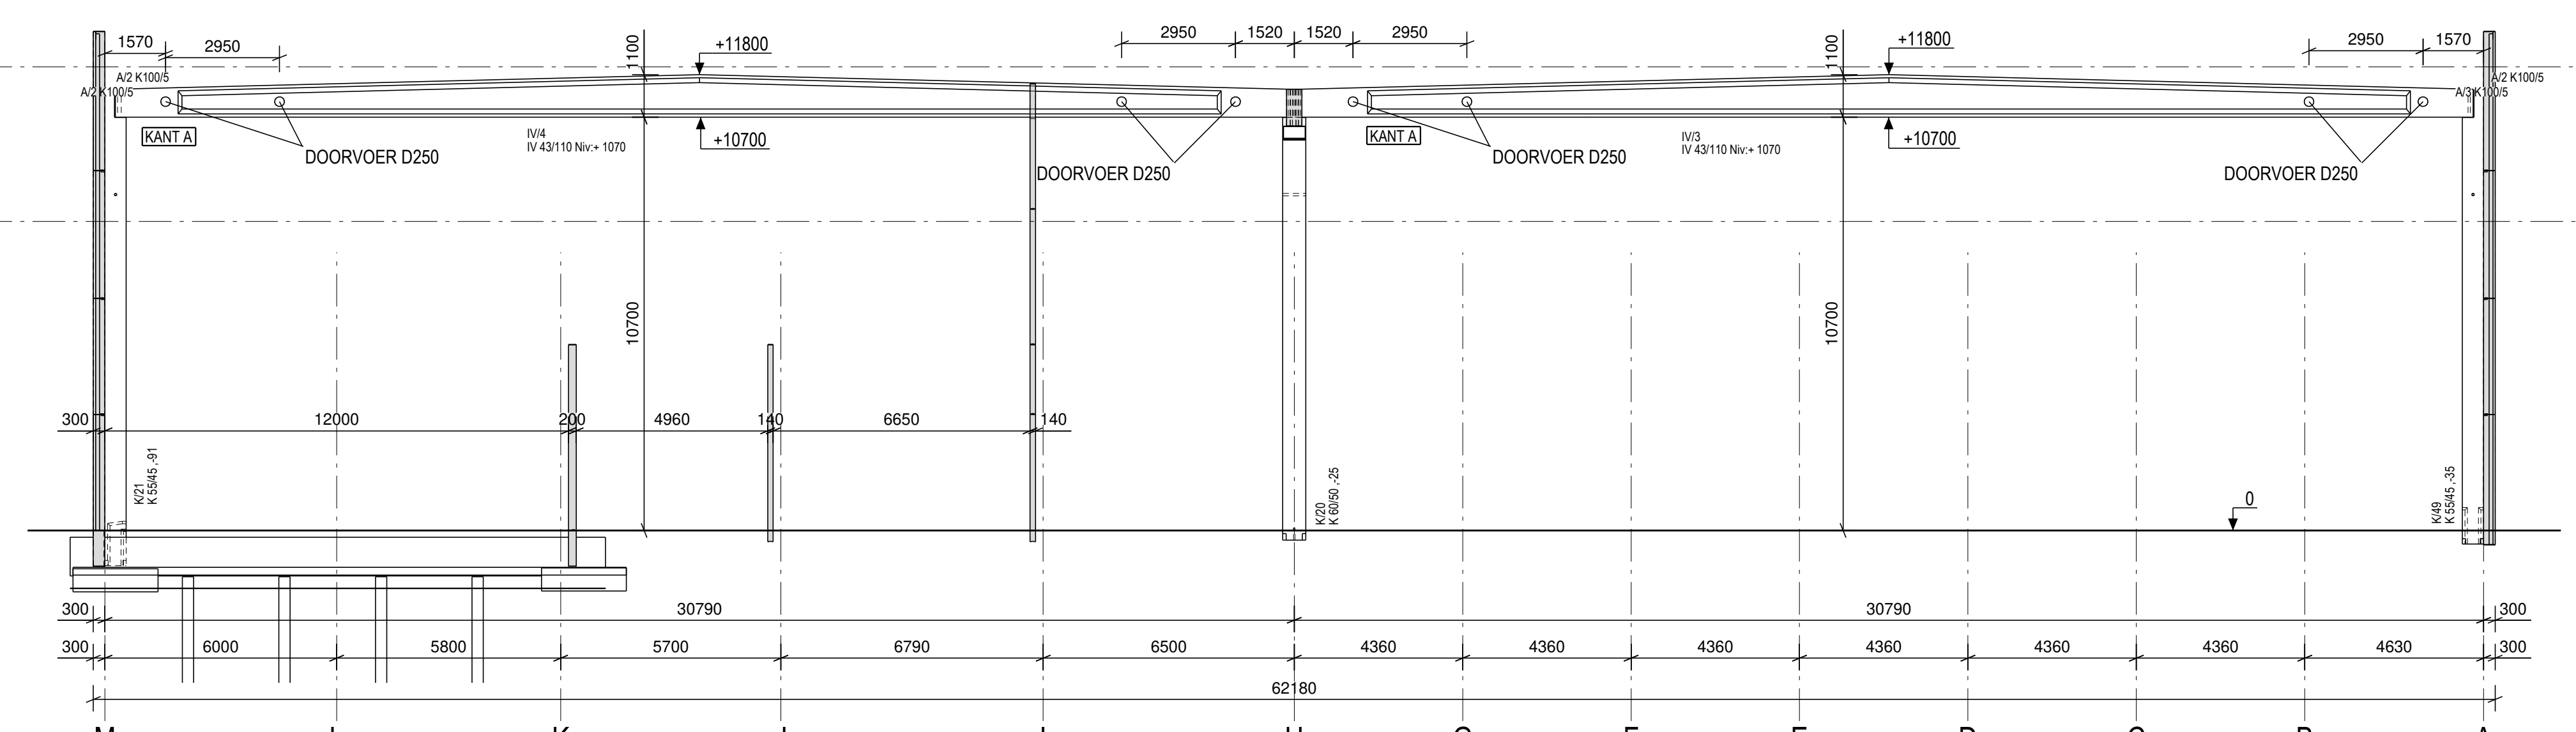


SNEDE AS 3

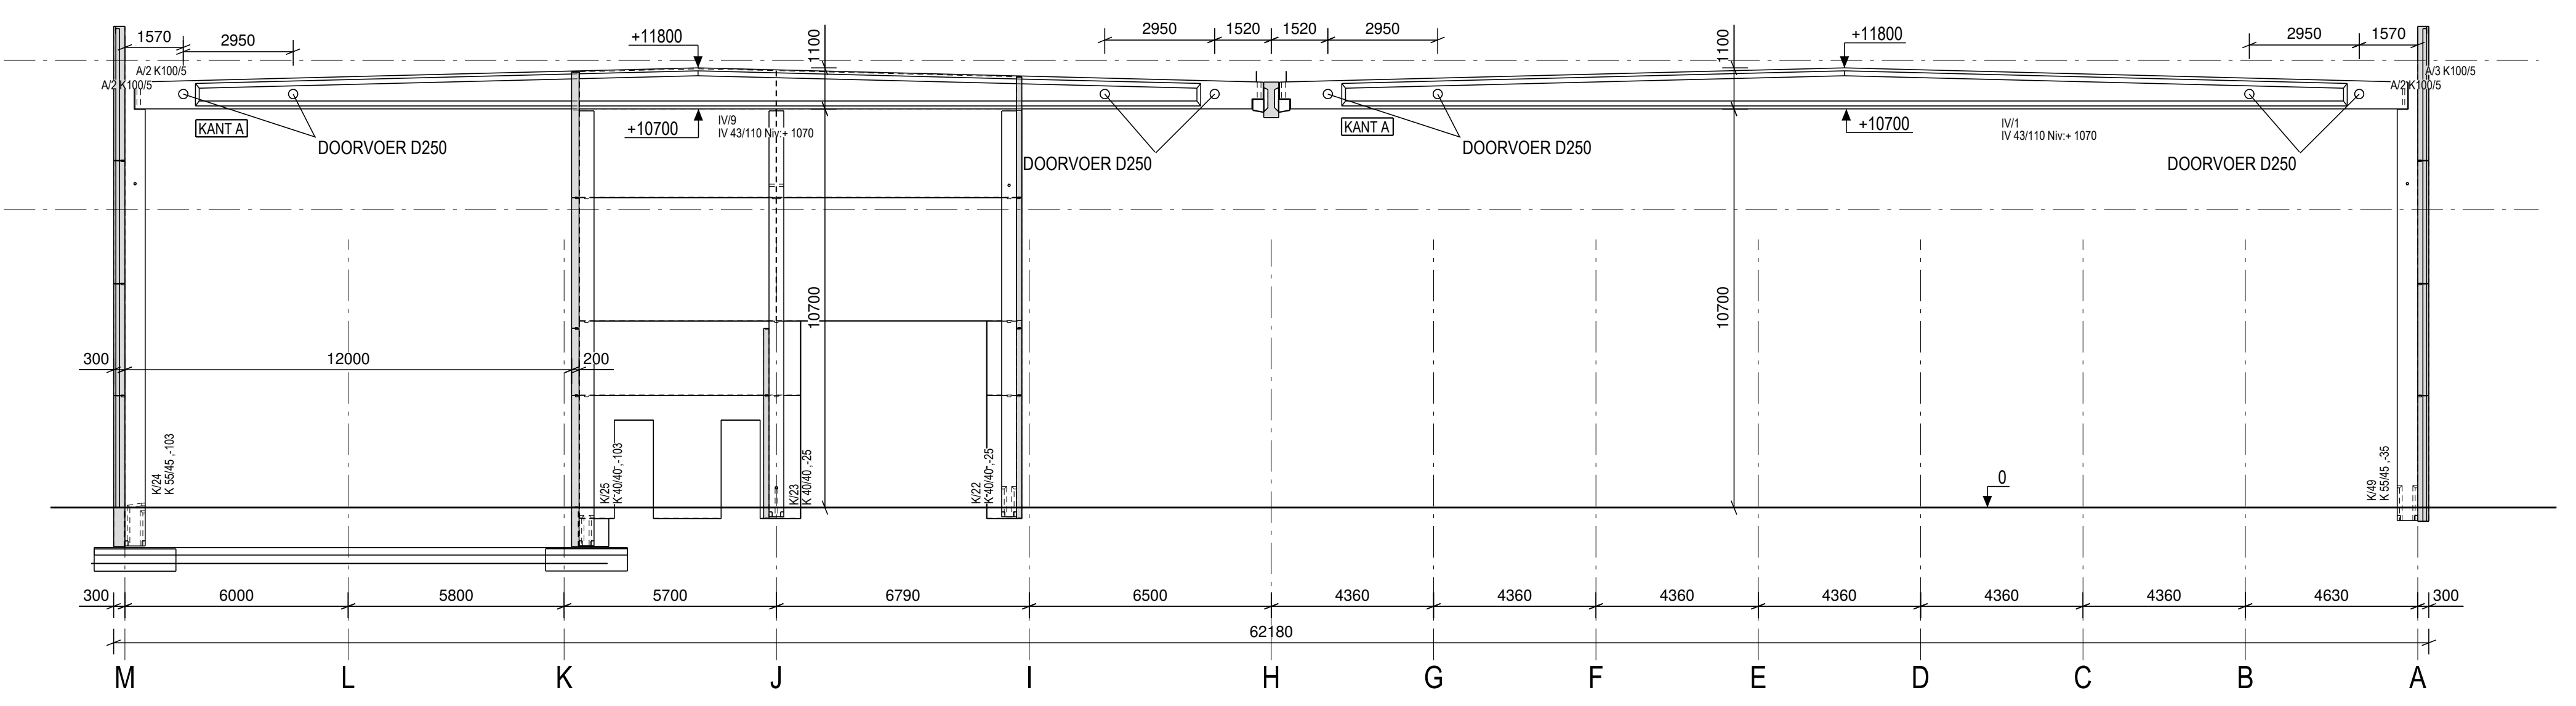

SNEDE AS 4

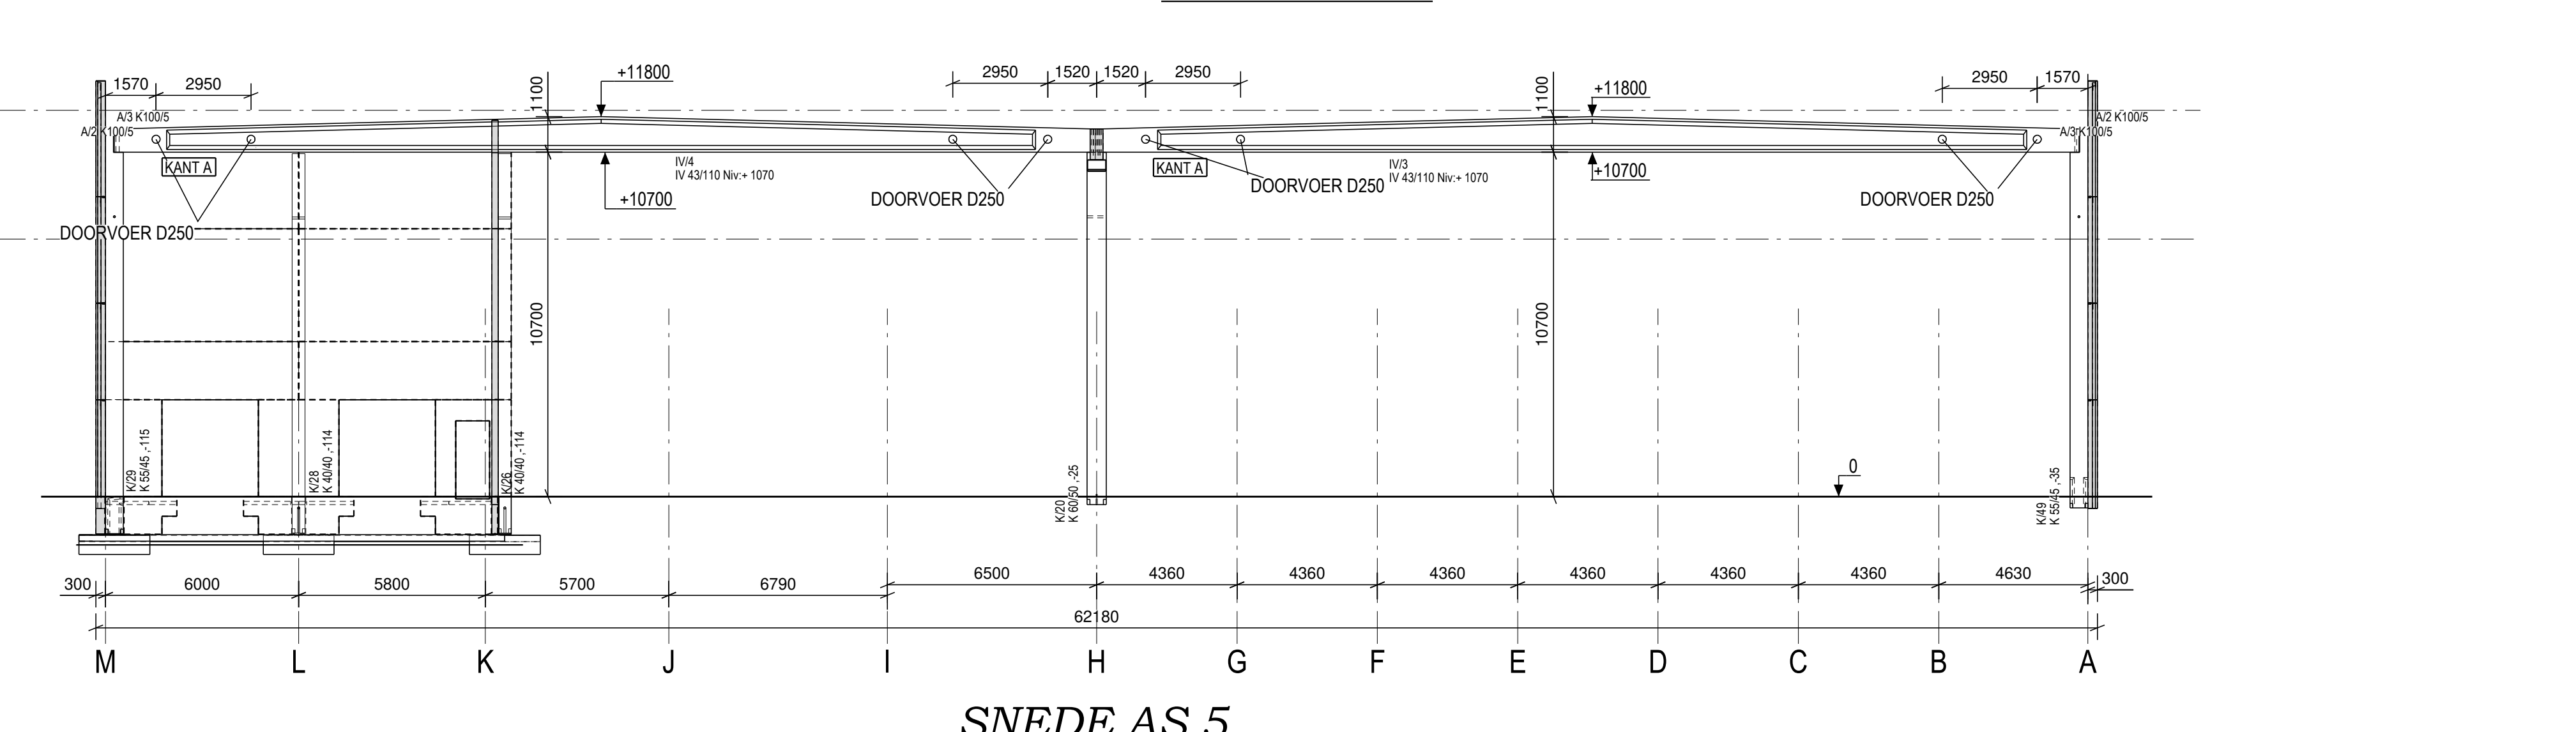

SNEDE AS 5

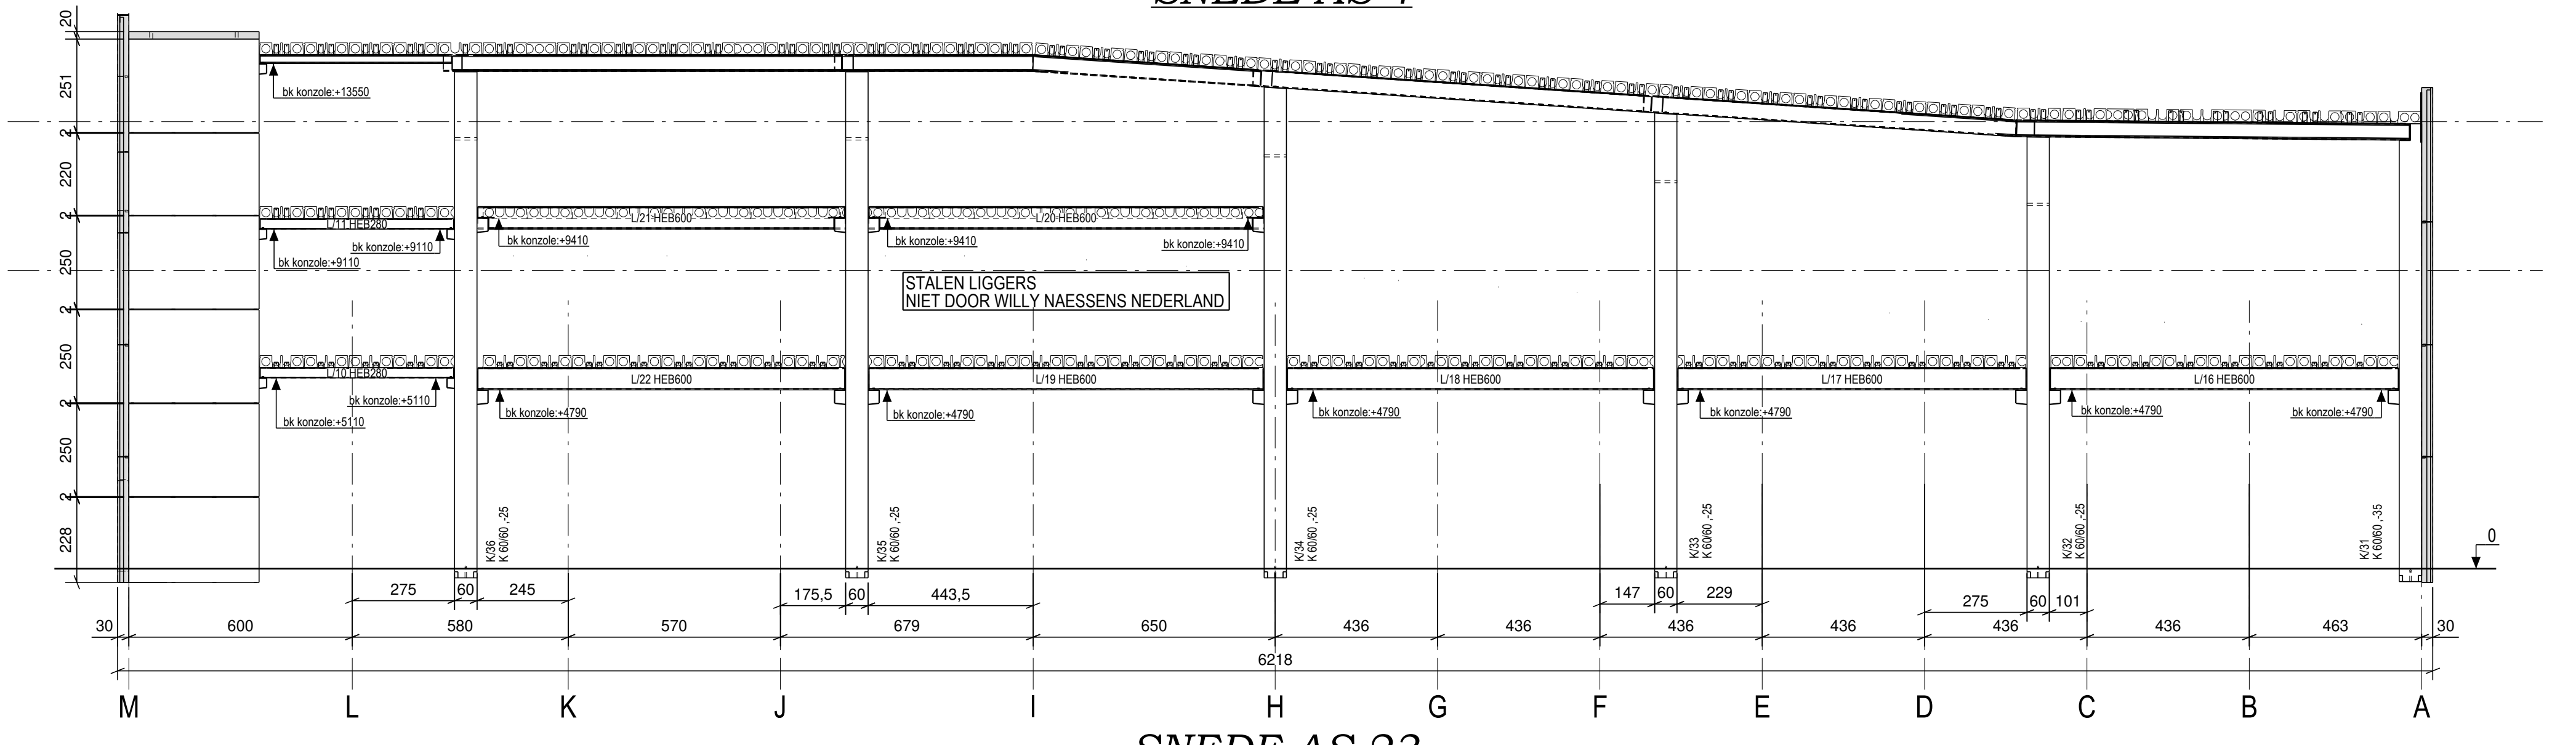

SNEDE AS 23

WILLY NAESSENS Industriebouw
NEDERLAND
 Vimmerik 18
 NL-5253 CB Nieuwkuijk
 Tel. : +31 (0)85-2737230
 E-mail : info@willynaessens.nl
 www.willynaessens.nl

Project : KNM Houten

Bouwplaats :

Annamer :

DOORSNEDE 1 - HAL

Projectleider:	Geschied door:	Plan nr:
Dossier nr. : NL-850116	Tom Kestelyn	3
Datum:	Datum:	Schaal:
11/04/19	11/04/19	1:125 1:150
30/04/19		
13/05/19		
24/05/19		
Wijzigingen		
Tekening opmaken voor IPN		
Opmerkingen hal door Wil-Ma dd 10/05/2019 verwerkt		
Tekening opmaken voor montage HAL		

Het uitvoeren van doorboringen in de betonstructuur, welfsels, TT-daklementen en wanden (met uitzondering van deze, die aangeduid zijn op de uitvoeringsplannen van de N.V. Willy Naessens Nederland) zijn alleen mogelijk na controle en goedkeuring van Willy Naessens Nederland.

Voor akkoord Datum :
 Handtekening :