


1:50



1:50

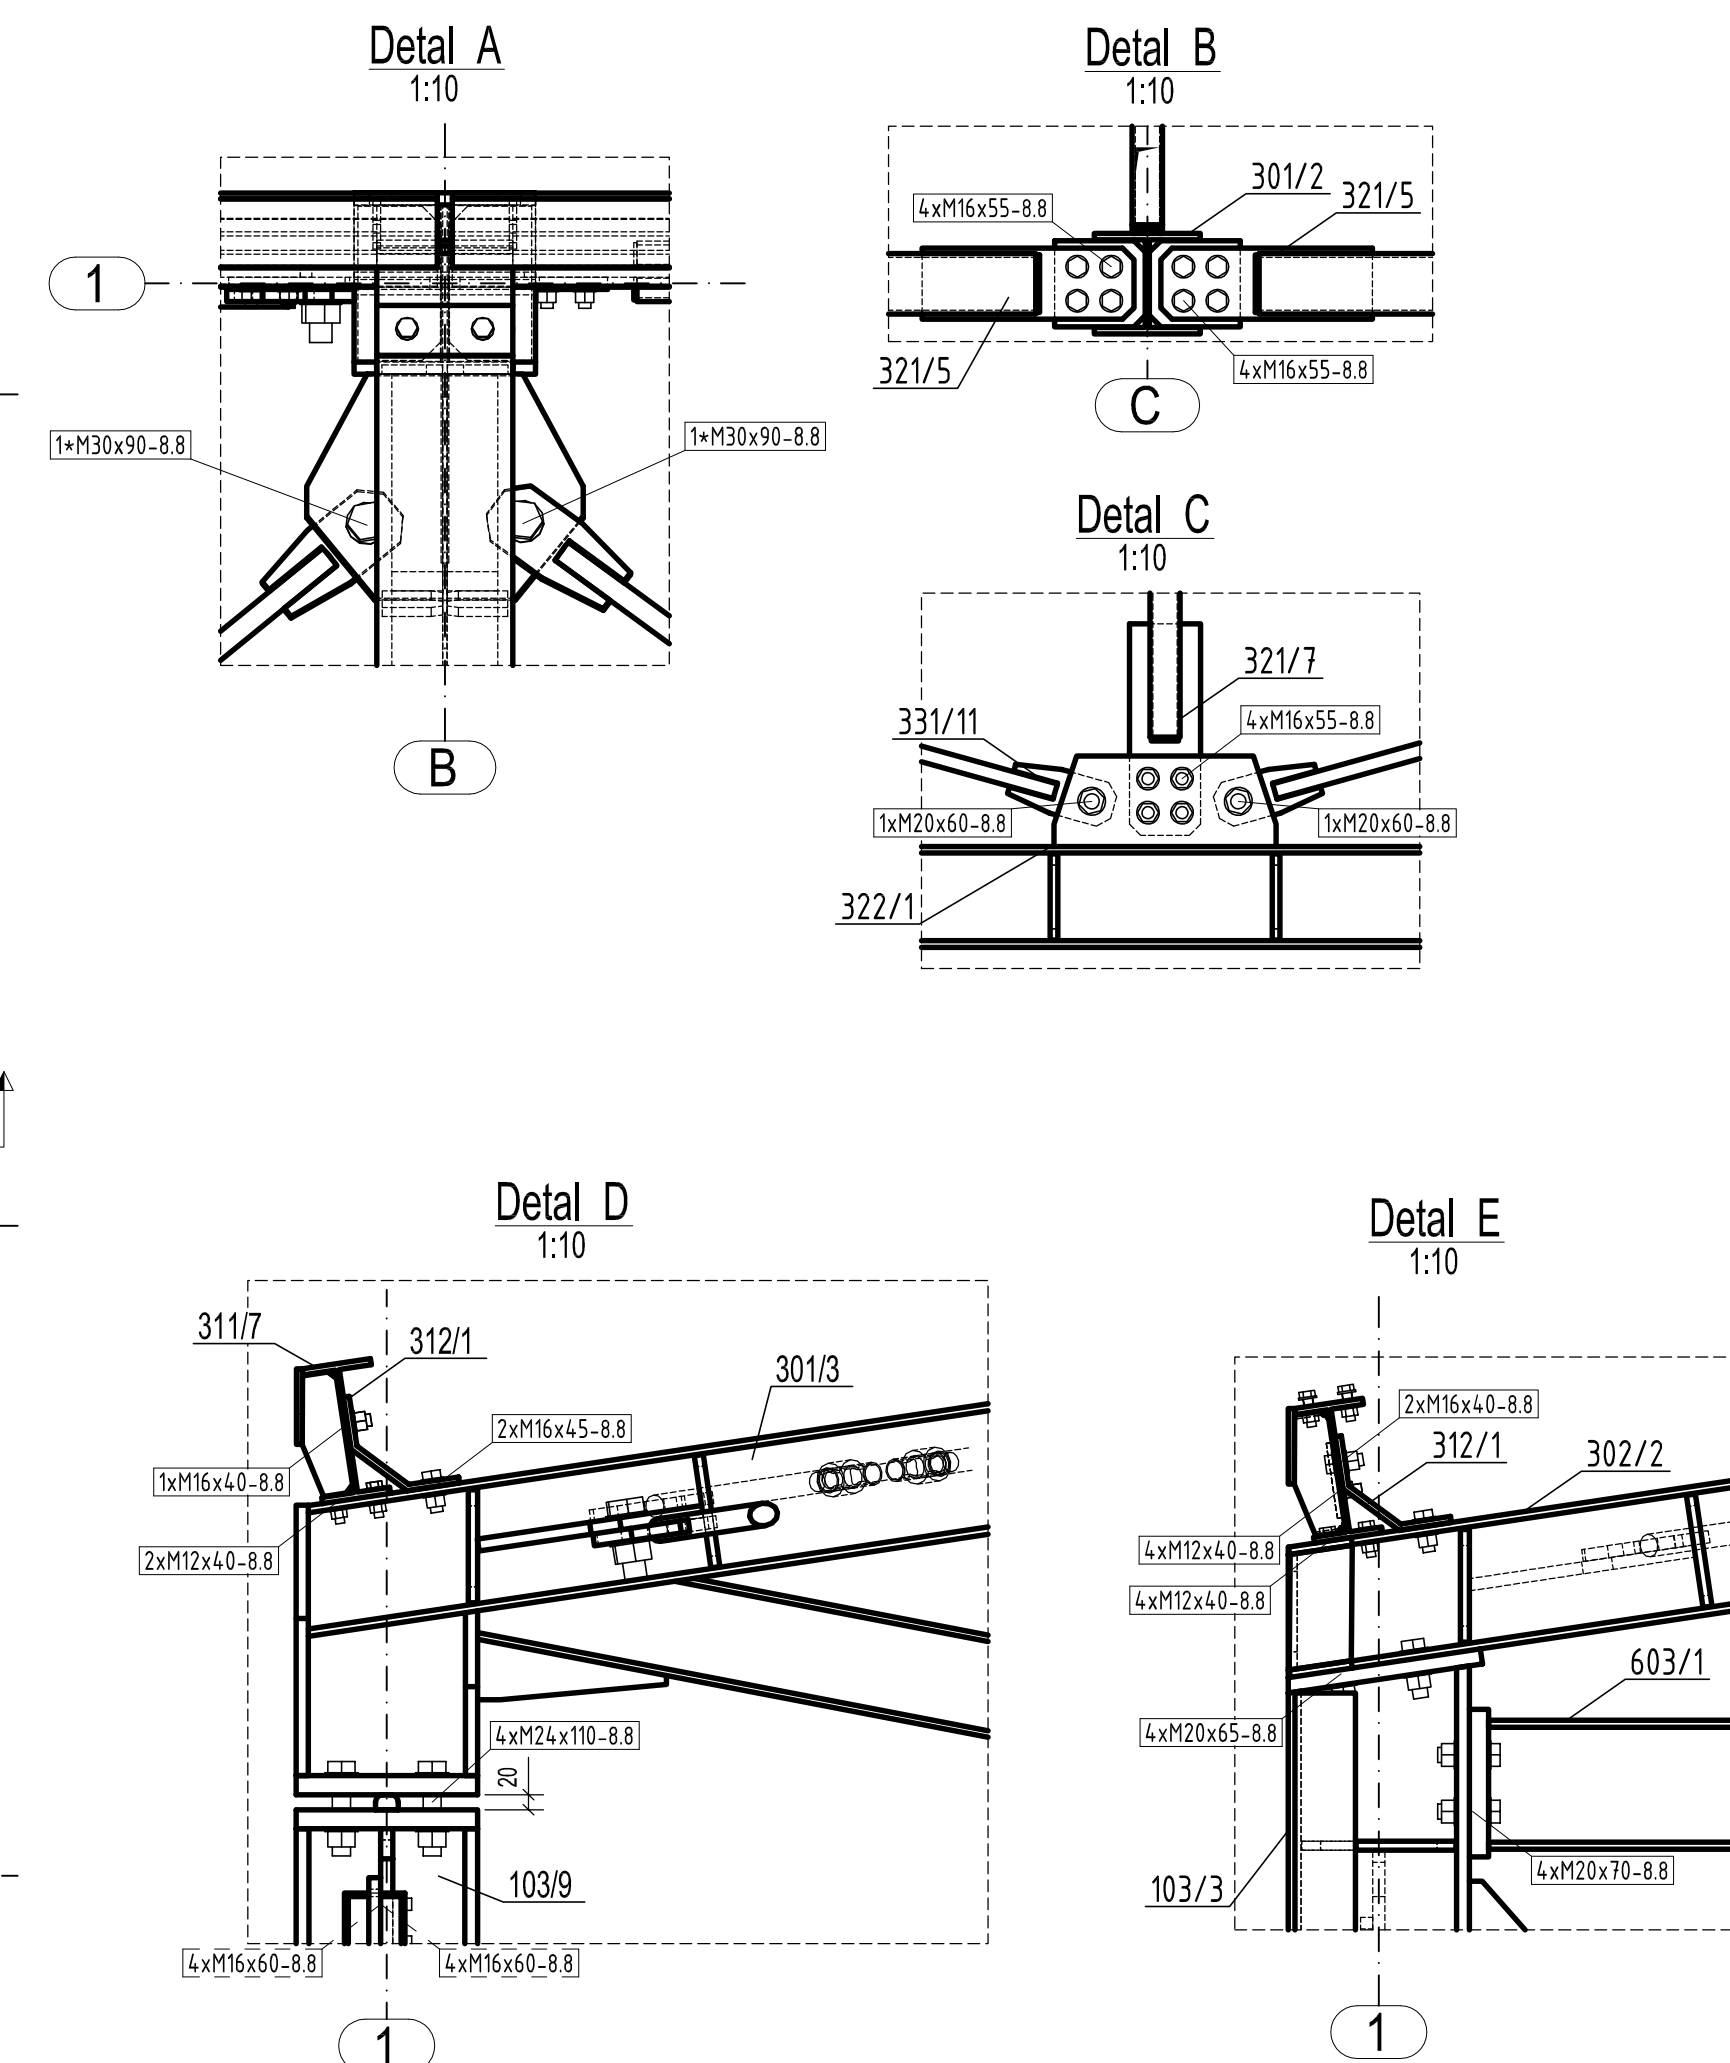