


13 | 12 | 11 | 98 | 20 | 160 | 34 | 88

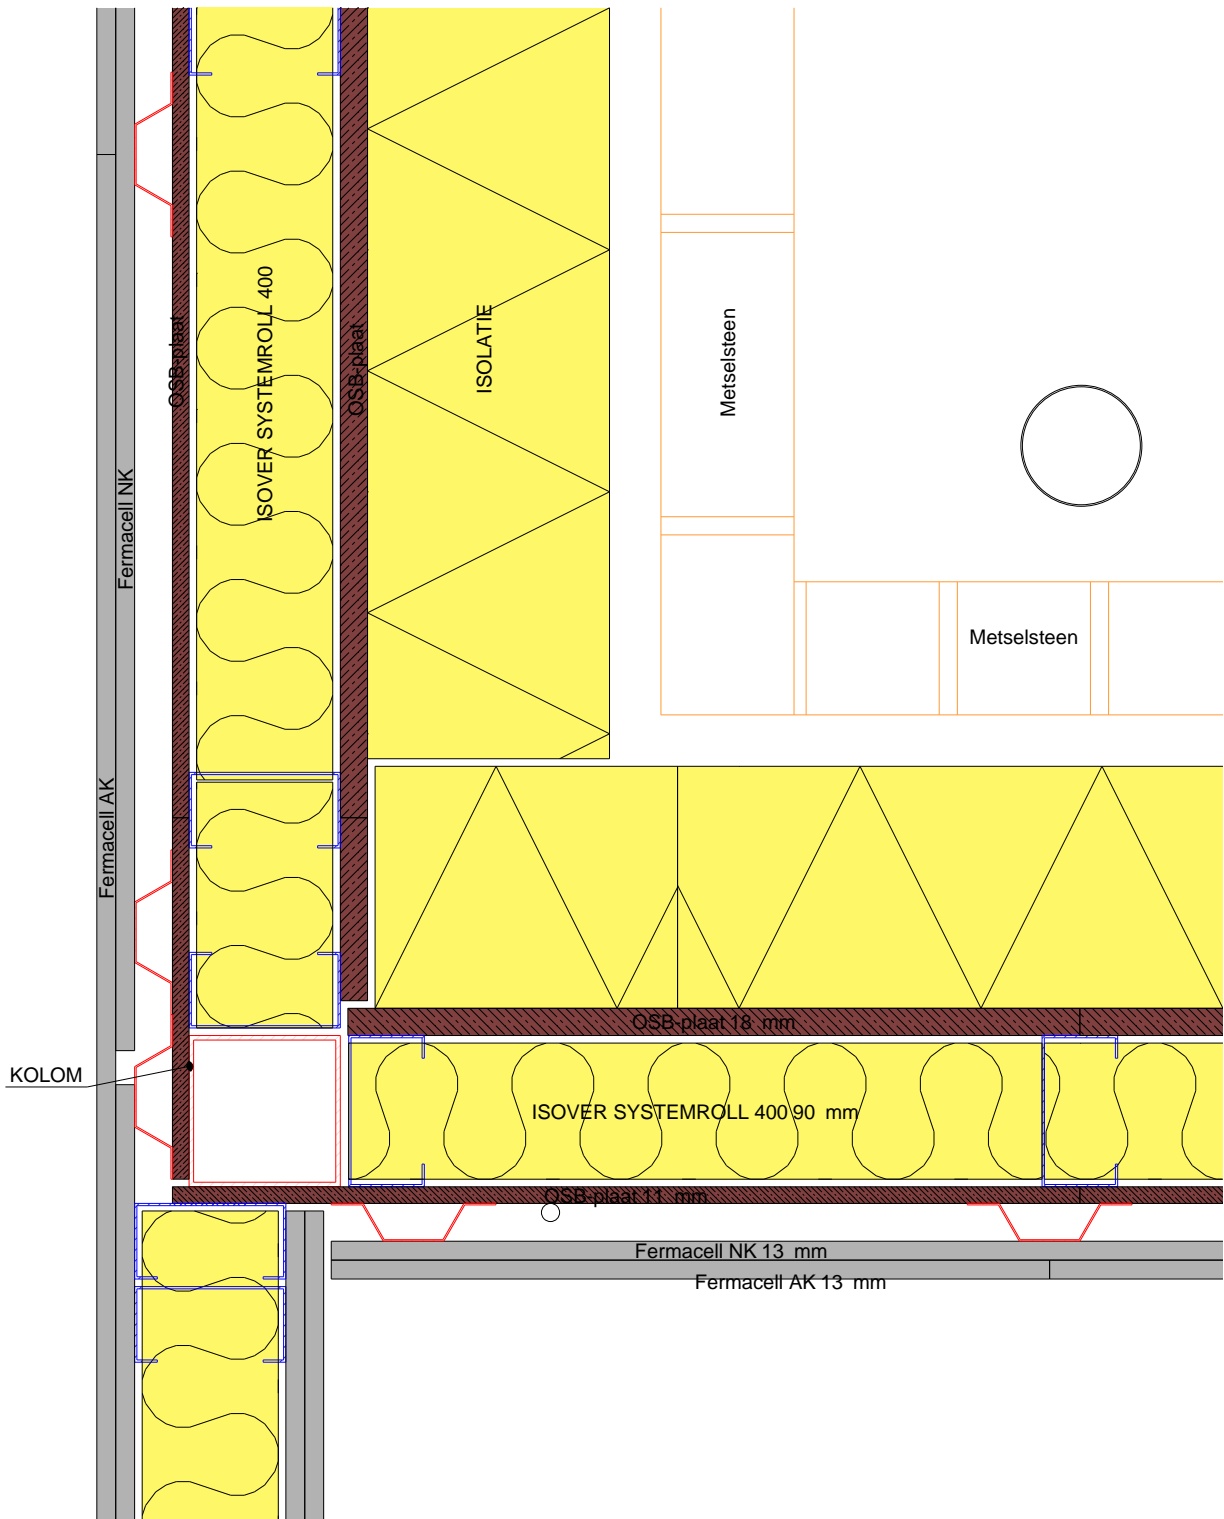

Project: 2020-030	Werk: Vrijstaande woning Ridderkerk	Getekend: CV
Onderwerp: DO-fase: H-detail 7 - Wandkoppeling buitenwand binnenhoek		Datum: 14.10.2020
		Schaal: 1:5
		Tekening: G [33]
Sophiastraat 4 2983 EM Ridderkerk The Netherlands		Formaat: A4 Status: Ter controle
+31 (0)180 43 7664 info@cfpengineering.com www.cfpengineering.com		