
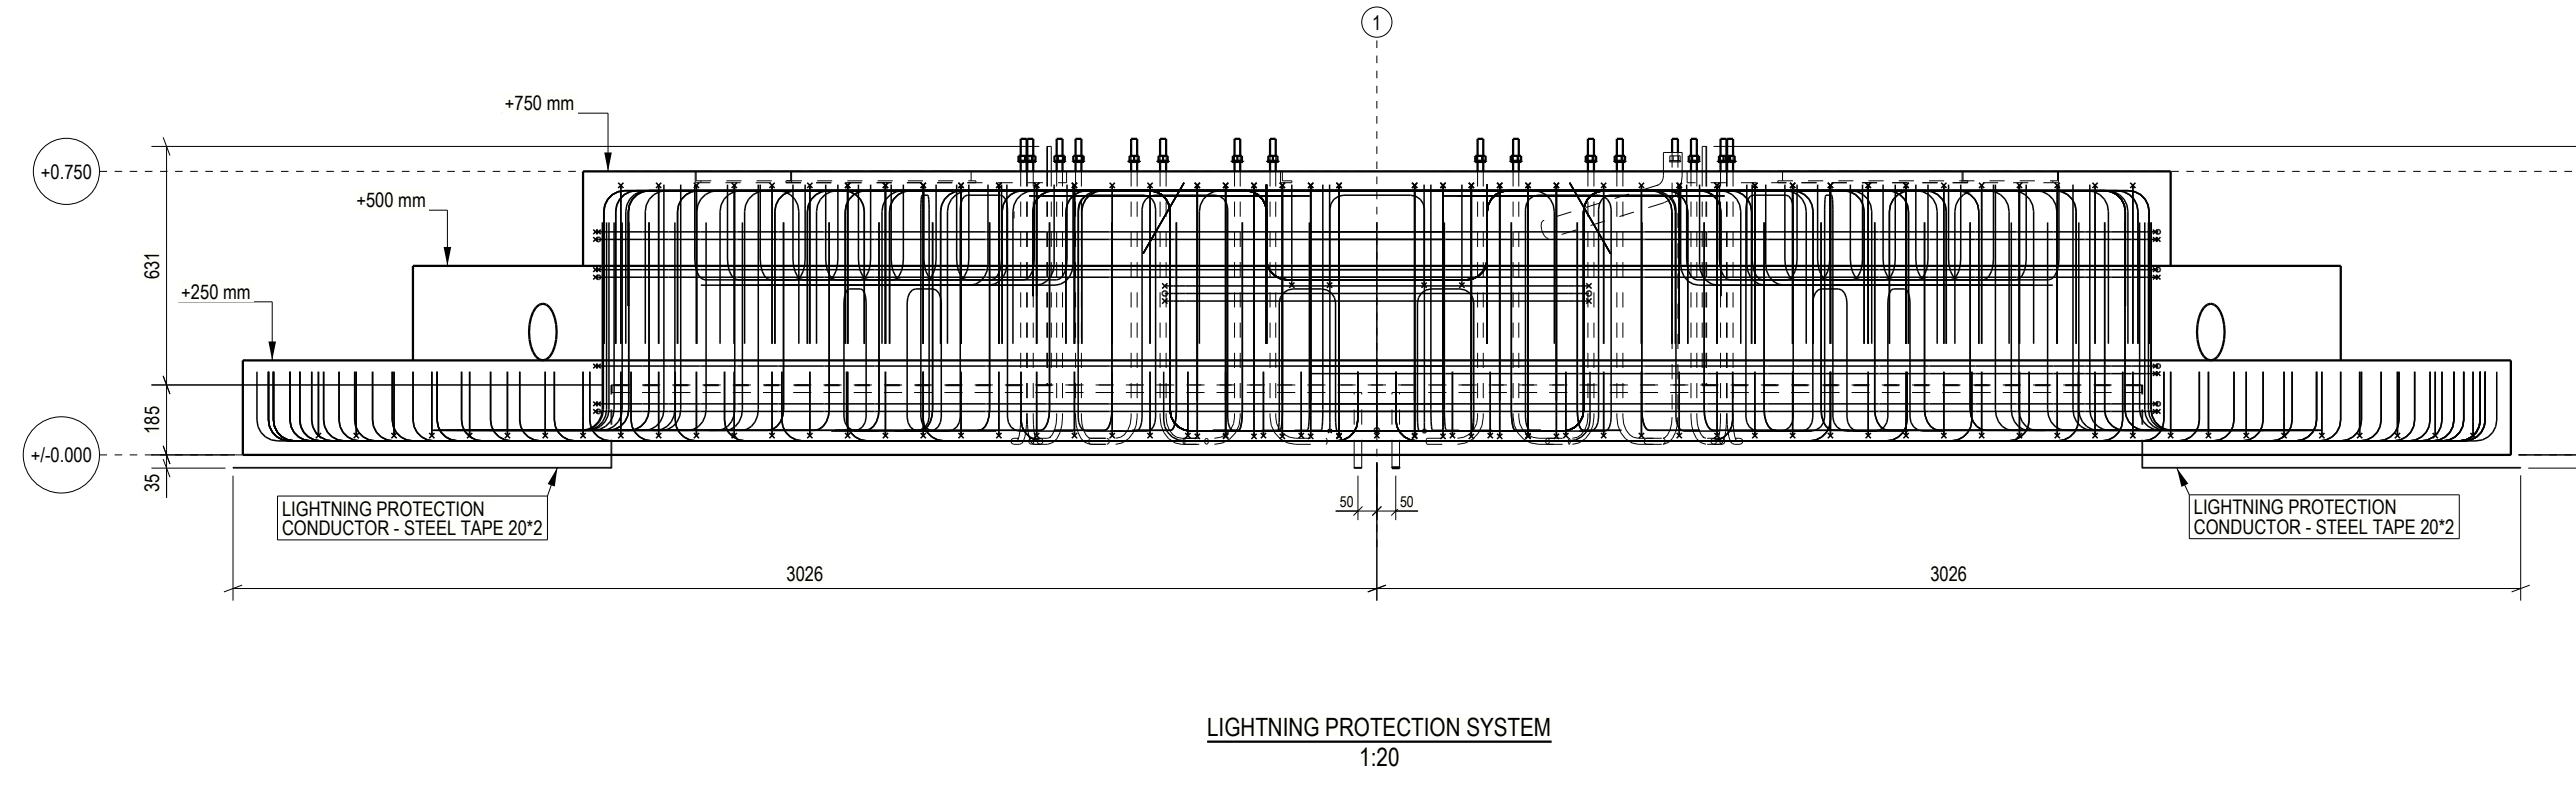
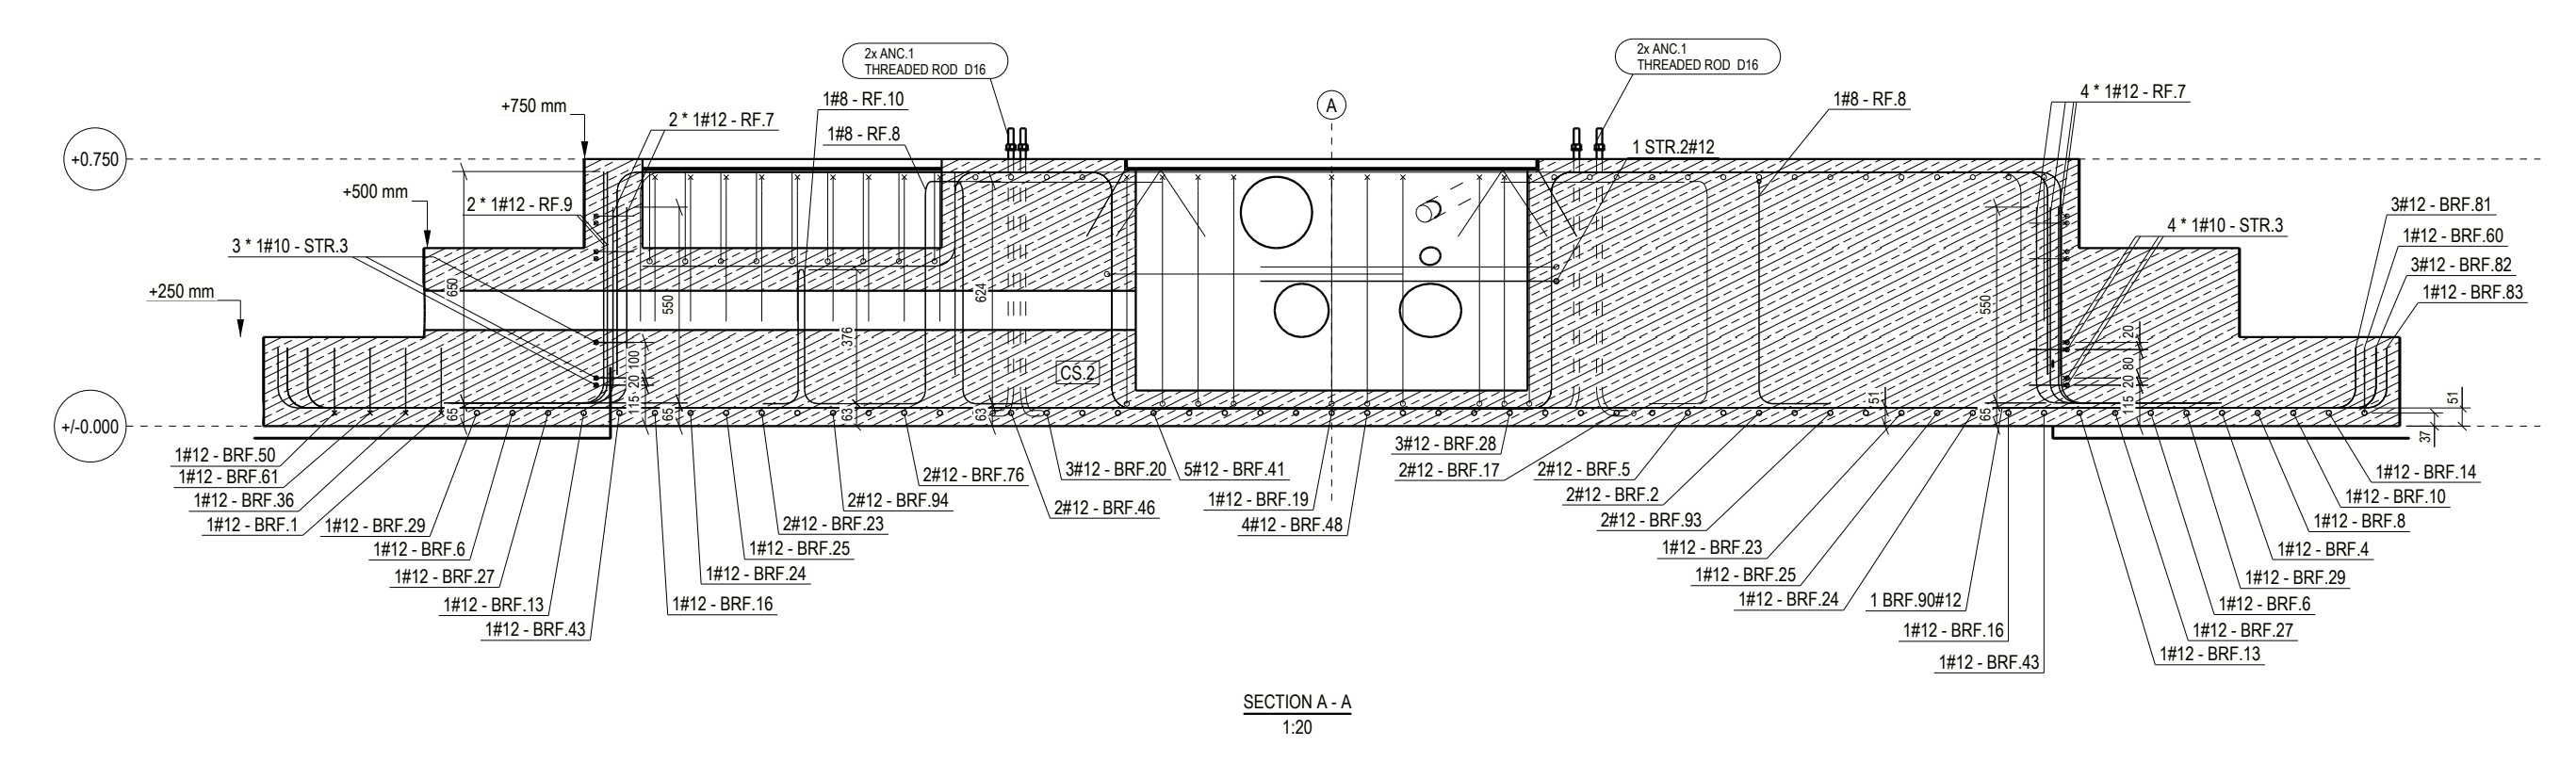
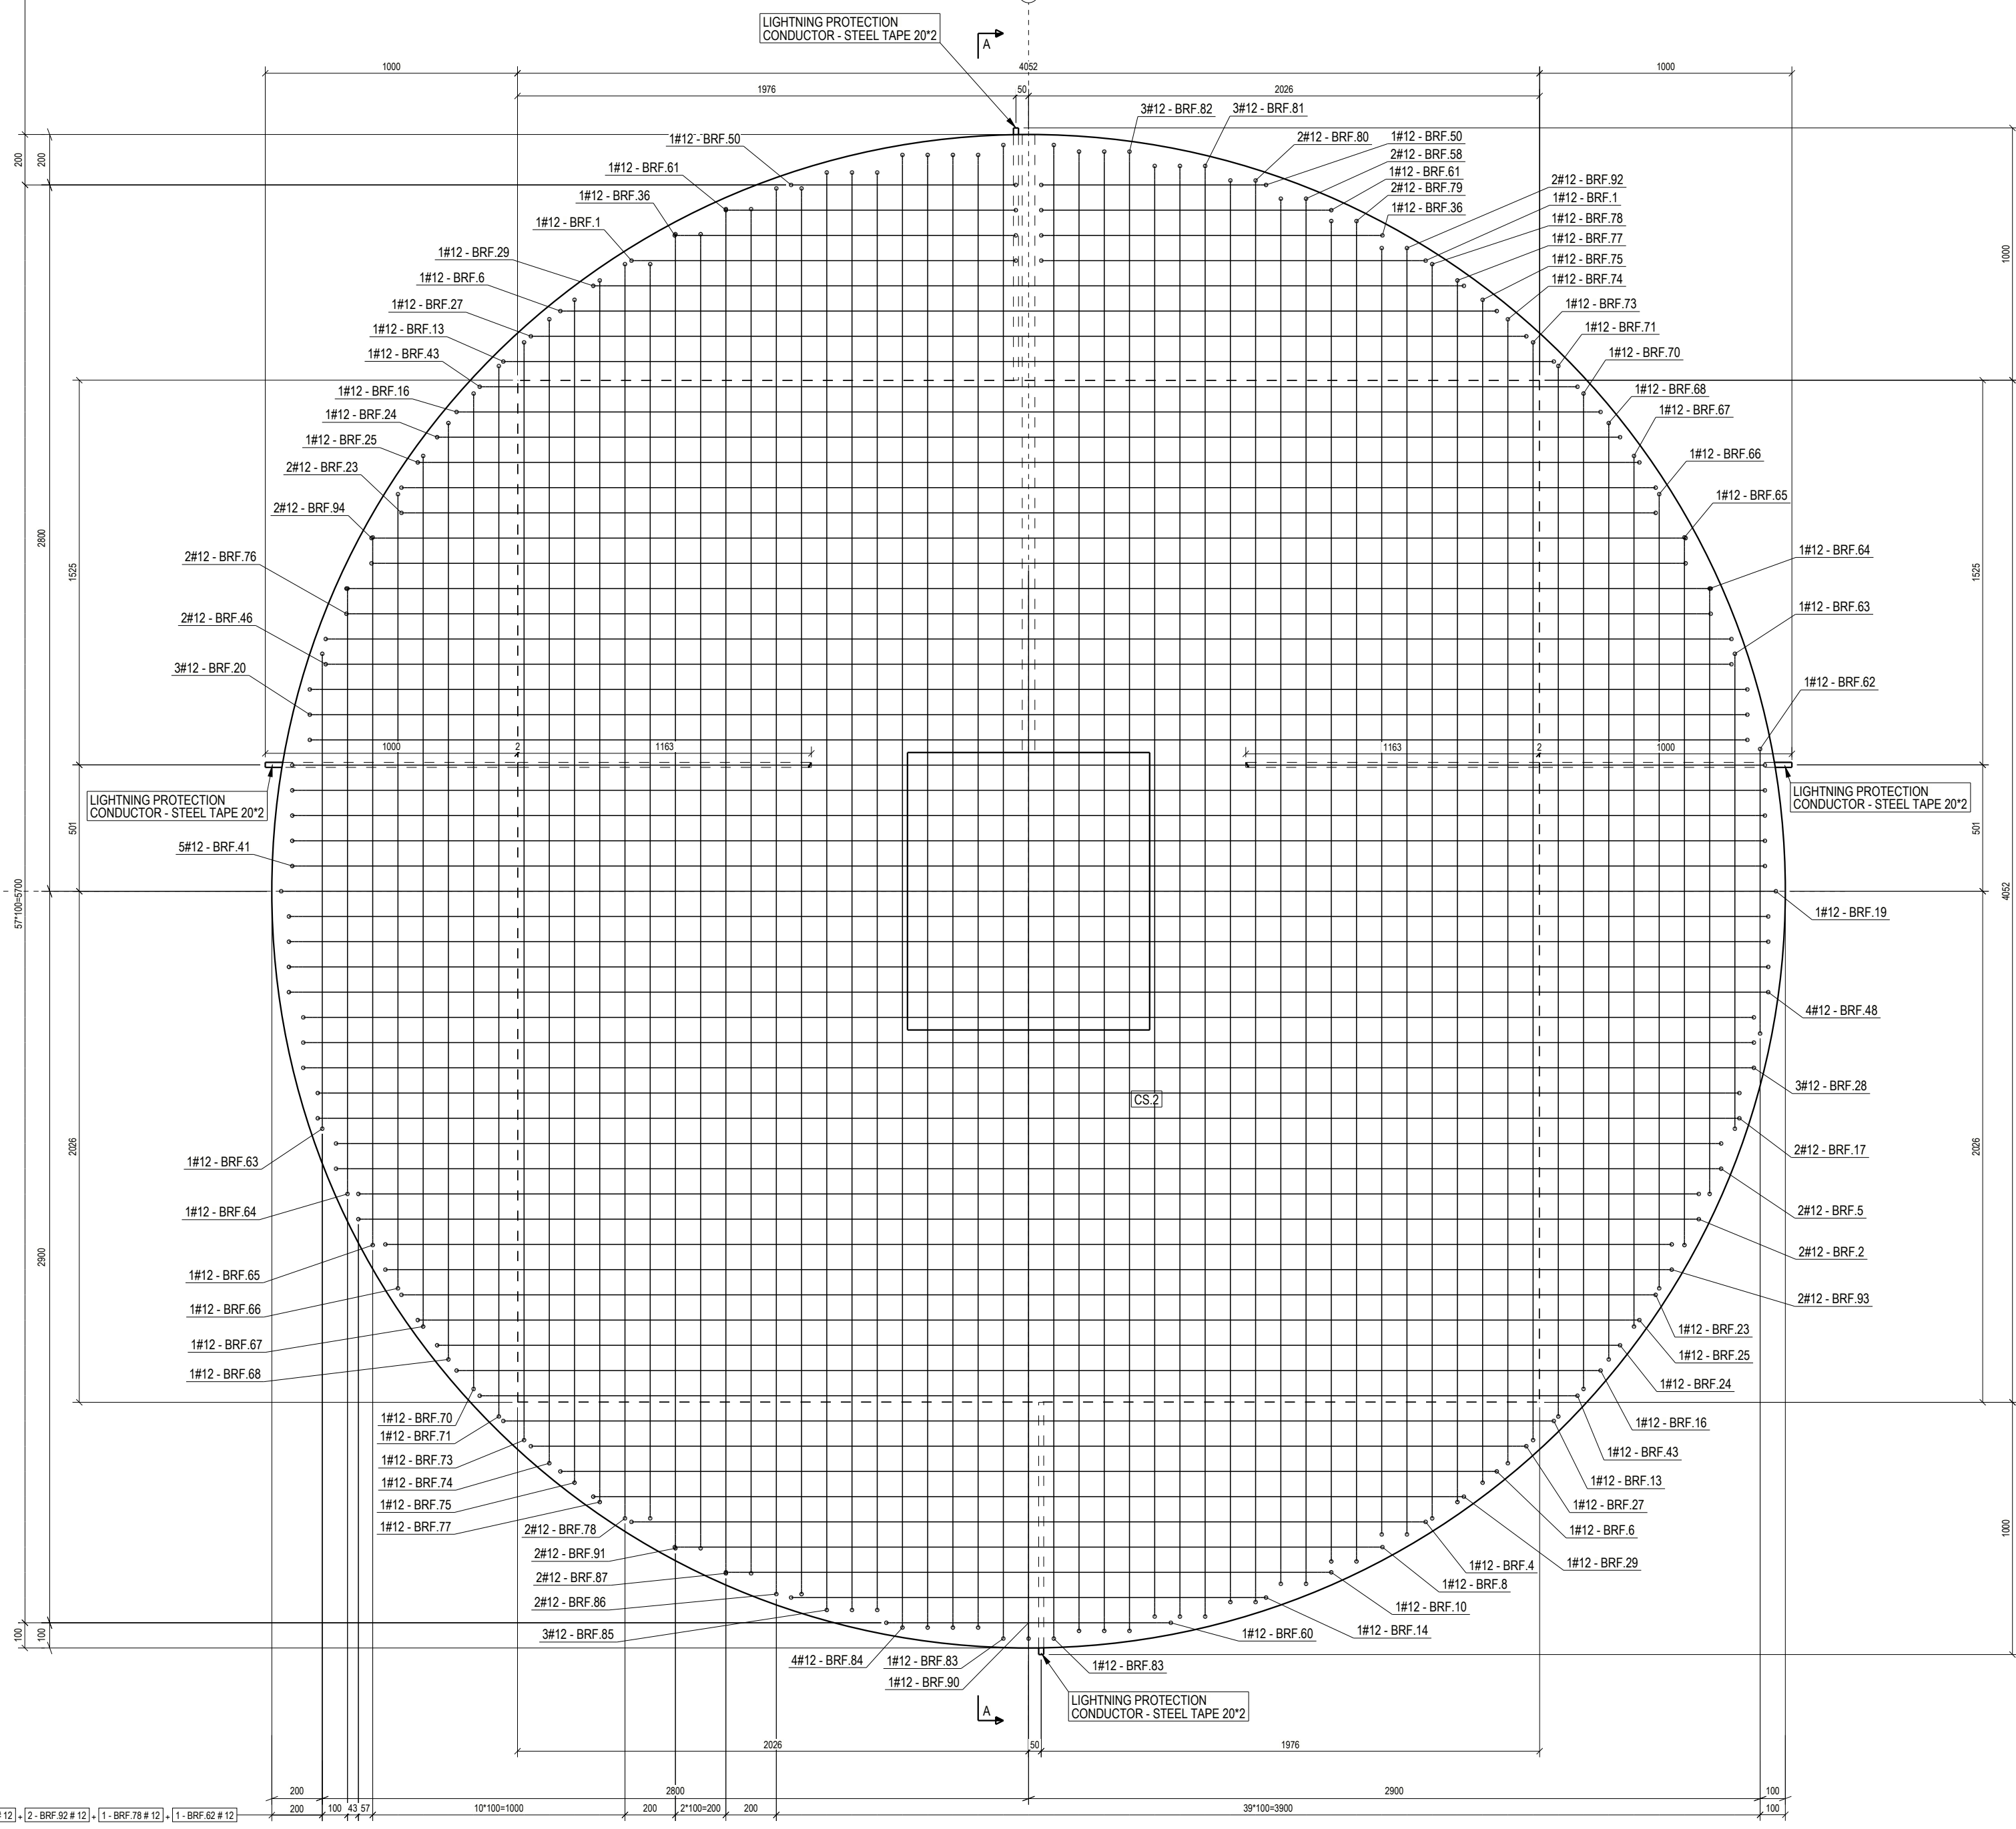


1. BRF 60 # 12), 1. BRF 14 # 12), 1. BRF 10 # 12), 1. BRF 8 # 12), 1. BRF 4 # 12), 1. BRF 29 # 12), 2. BRF 4 # 12), 1. BRF 27 # 12), 2. BRF 13 # 12), 1. BRF 43 # 12), 1. BRF 16 # 12), 1. BRF 24 # 12), 1. BRF 23 # 12), 2. BRF 9 # 12), 2. BRF 2 # 12), 2. BRF 5 # 12), 3. BRF 17 # 12), 3. BRF 28 # 12), 4. BRF 48 # 12), 1. BRF 19 # 12), 3. BRF 41 # 12), 3. BRF 20 # 12), 2. BRF 46 # 12), 2. BRF 76 # 12), 2. BRF 94 # 12), 1. BRF 1 # 12), 1. BRF 30 # 12), 1. BRF 50 # 12)

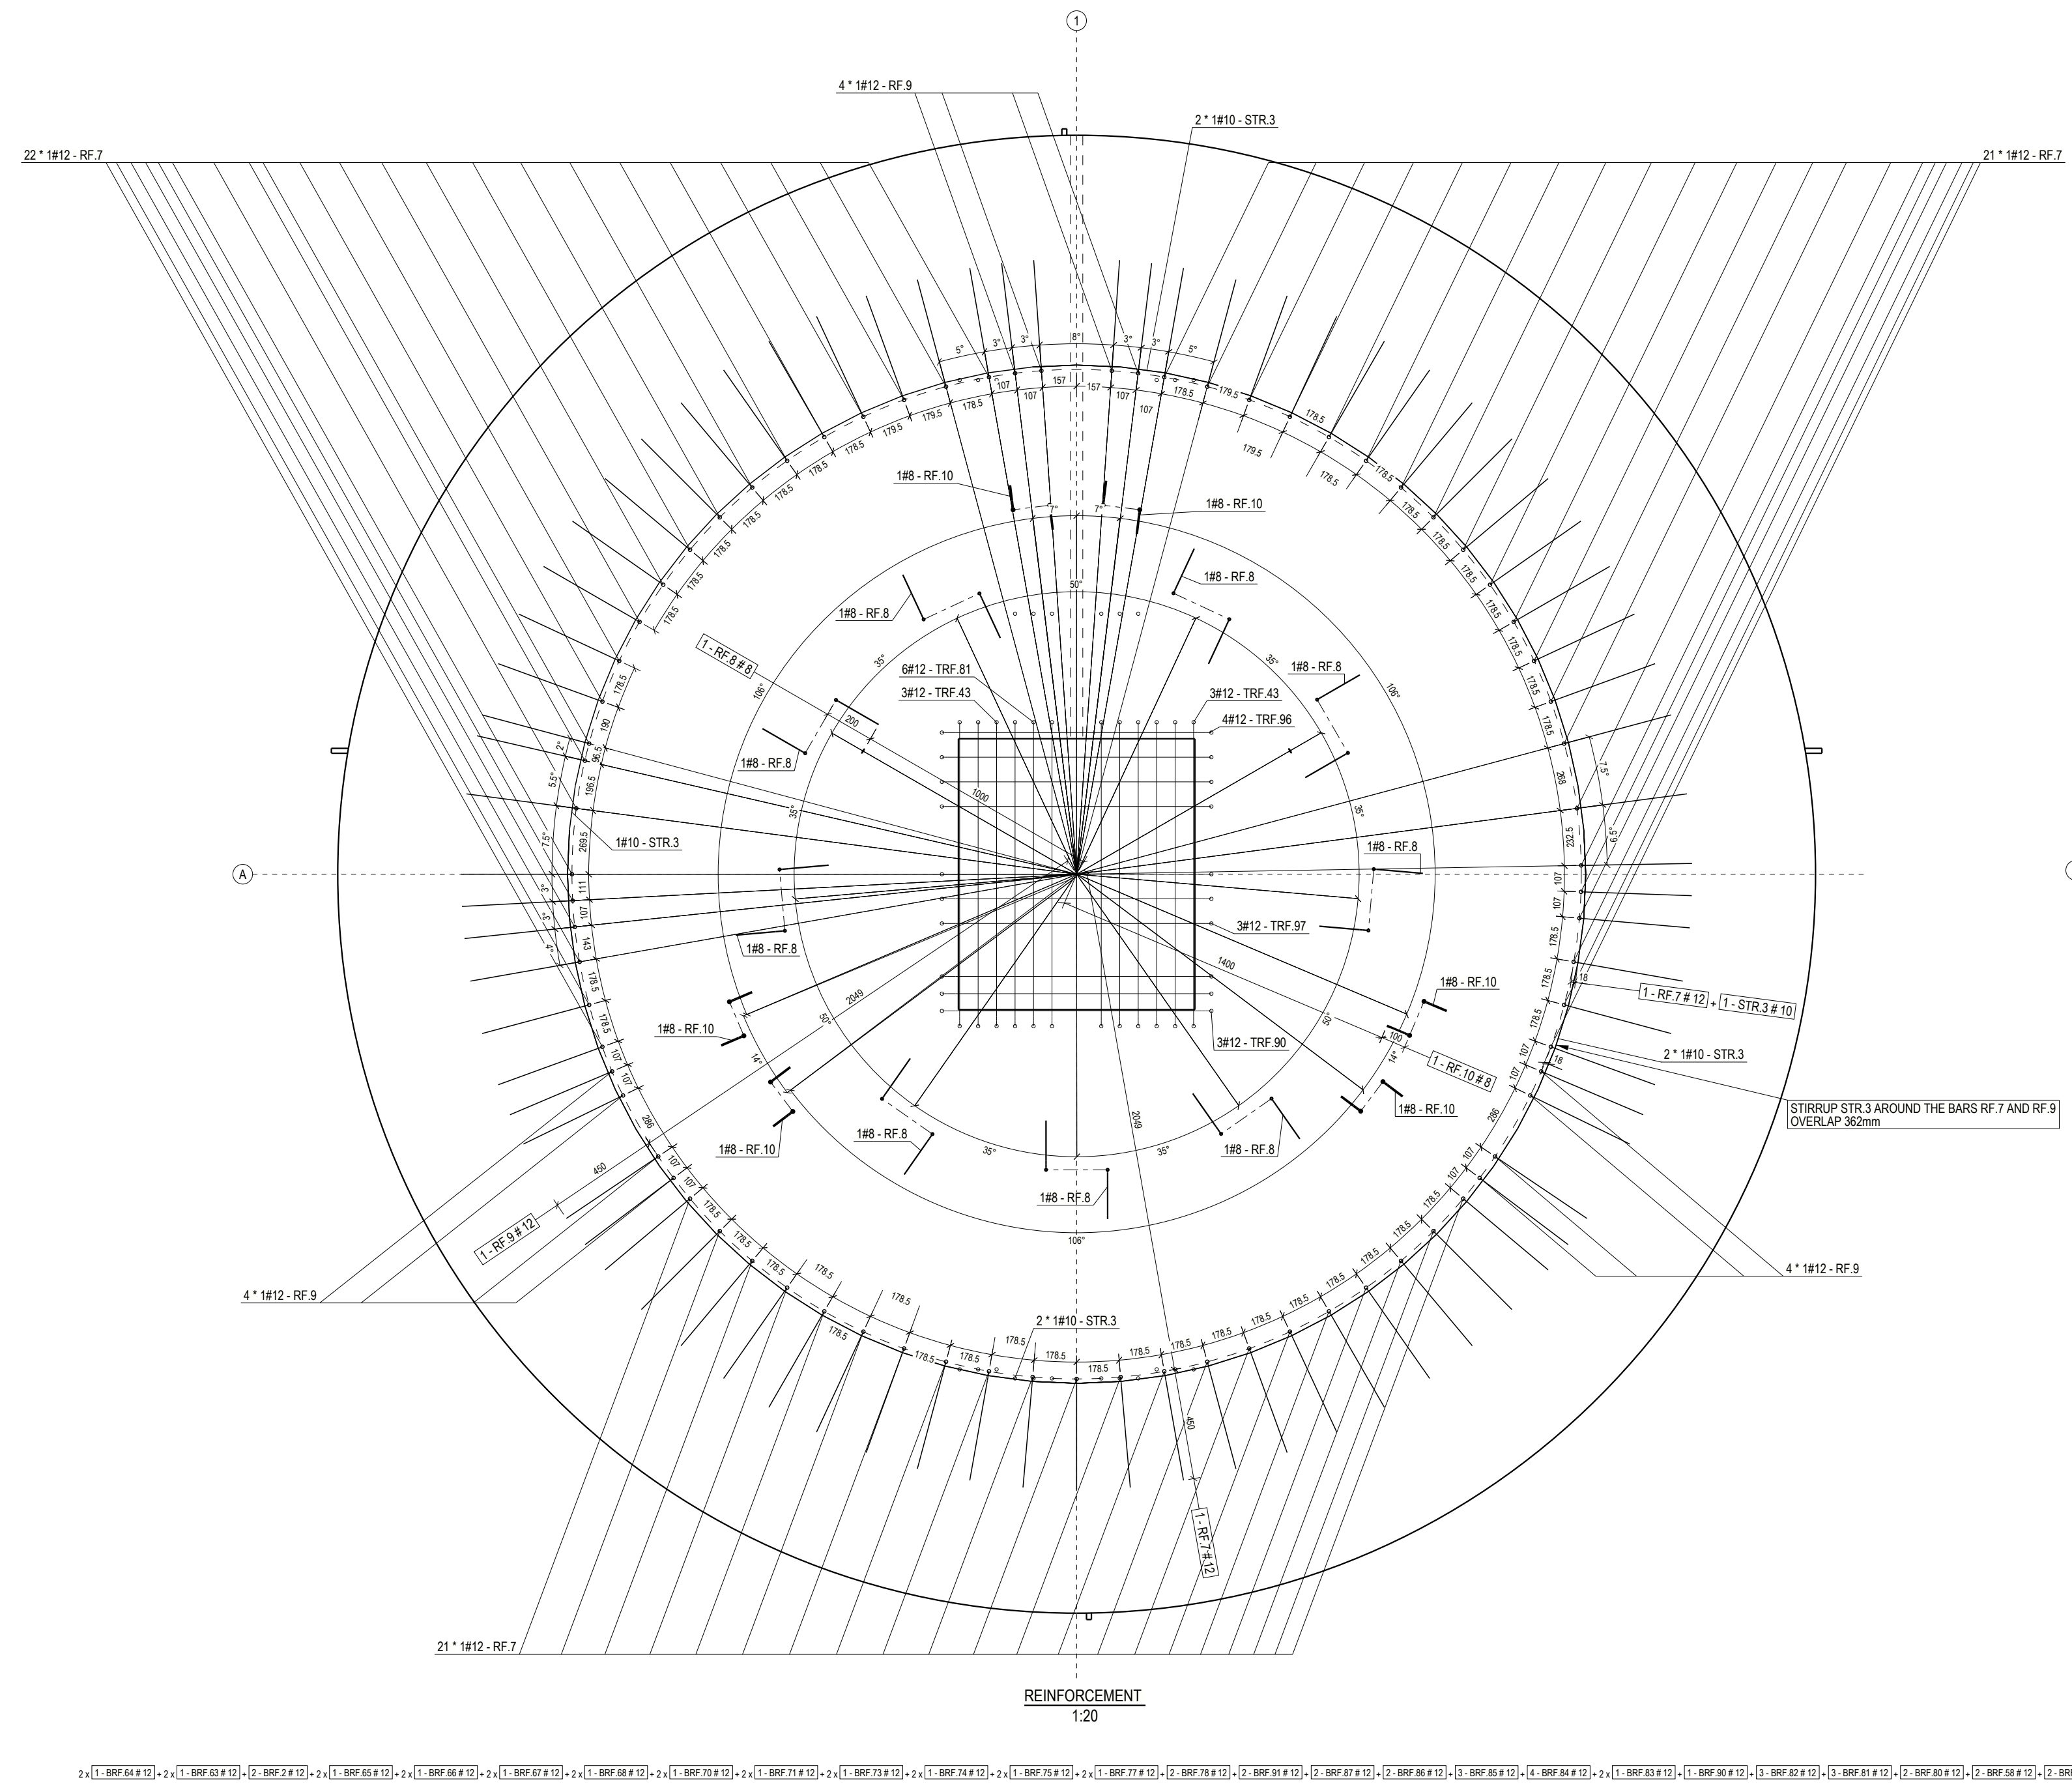

BOTTOM REINFORCEMENT  
1:20

SECTION A - A  
1:20

LIGHTNING PROTECTION SYSTEM  
1:20

No.	REV. MARK	REVISION DESCRIPTION	DATE	REV. DATE
1	0	FIRST ISSUE	23.12.2020	

Object	Size (mm x mm)	Material	Qty	Length (mm)	Volume (m <sup>3</sup> )	Weight (kg)
250x4200		C30/37	1	4200.0	2.80	6710.6
250x6000		C30/37	1	6000.0	6.90	16651.7
250x100		C30/37	1	5100.0	4.66	11178.5
Total for 1 object					14.36	34440.8

**OMNIKON**  
INDUSTRIAL DRYERS

GDANSKA 1167, 90-520, LODZ, POLAND  
info@omnikon.pl  
+48 42 632 44 73

PROJECT:	CUSTOMER:
----------	-----------

DRAWING NAME	REINFORCEMENT DRAWING LVL +0.0m ± +0.25m - FOUNDATION	DATE	23.12.2020	SCALE	1:20
PHASE	WORKSHOP DOCUMENTATION	DESIGN	M. Sc. Eng. Rafał Kossakowski	DRAWING NUMBER	CS2-0
BRANCH	REINFORCED CONSTRUCTION	DESIGN	M. Sc. Eng. Maruś Sobolewska	FORMAT	A1

COMMENTS  
1) CONCRETE CLASS : C30/37  
2) NOMINAL COVER : 30mm