
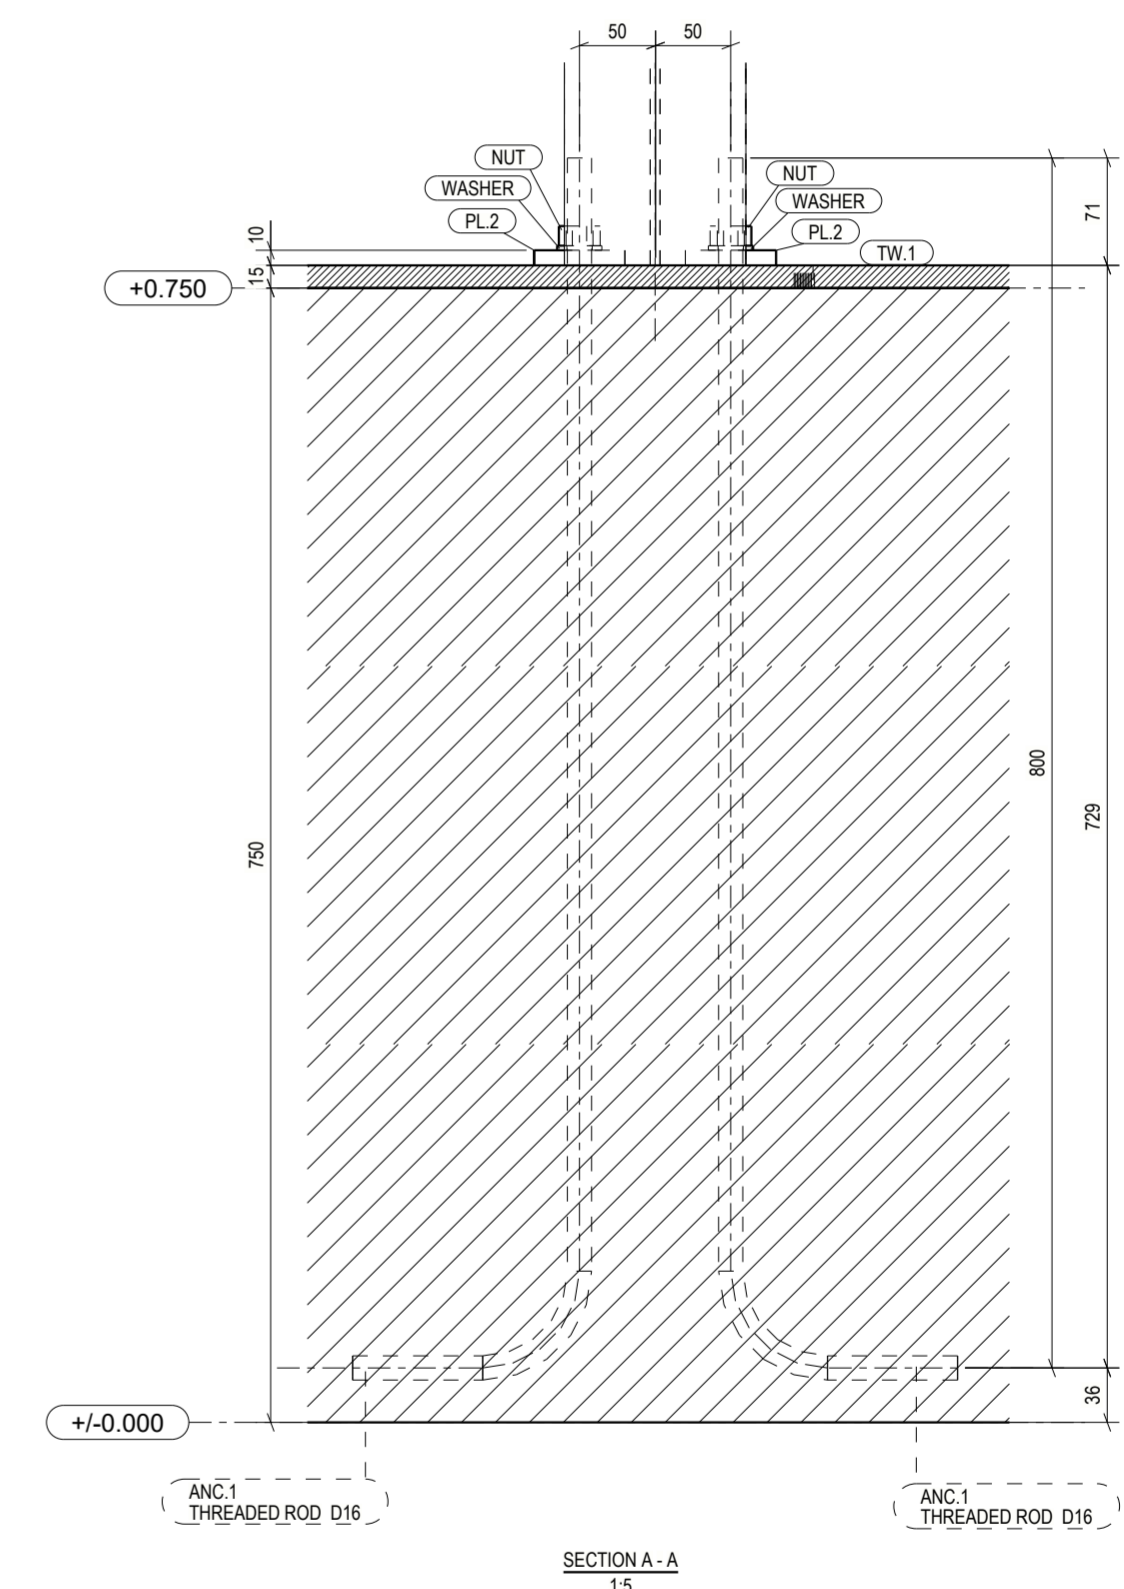



1
ANCHOR PLAN
1:20

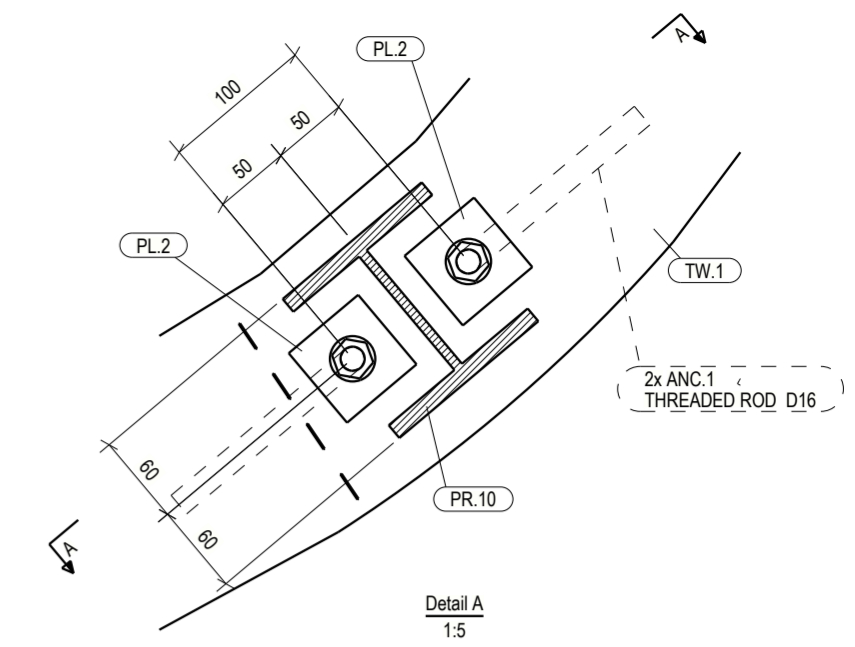

SECTION A - A
1:5

No	REV MARK	REVISION DESCRIPTION	DATE	REV. DATE
1	0	FIRST ISSUE		23.12.2020


OMNIKON
 INDUSTRIAL DRYERS

GDAŃSKA 116/7, 90-520, ŁÓDŹ, POLAND
 info@omnikon.pl
 +48 42 632 44 73

PROJECT: _____ CUSTOMER: _____

DRAWING NAME	ANCHOR PLAN -	DATE	SCALE
PHASE	WORKSHOP DOCUMENTATION	23.12.2020	1:5 1:20
BRANCH	STEEL STRUCTURE	DRAWING NUMBER	FORMAT
DESIGN	M. Sc., Eng. Rafał Kossakowski M. Sc., Eng. Manuela Sobolewska	GA-TW01-0	A2