
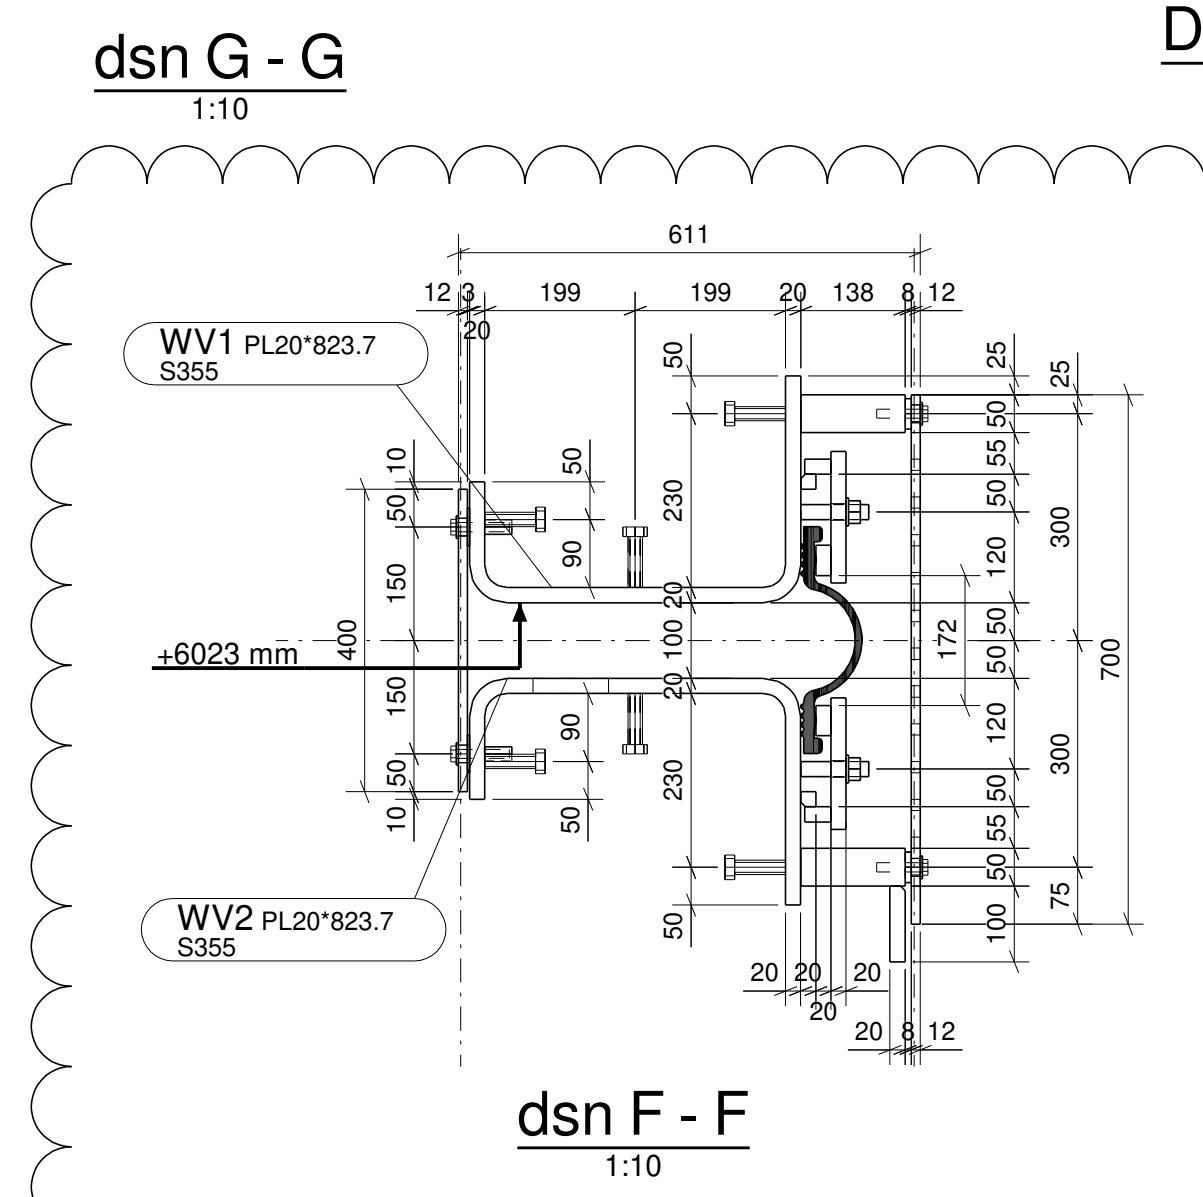


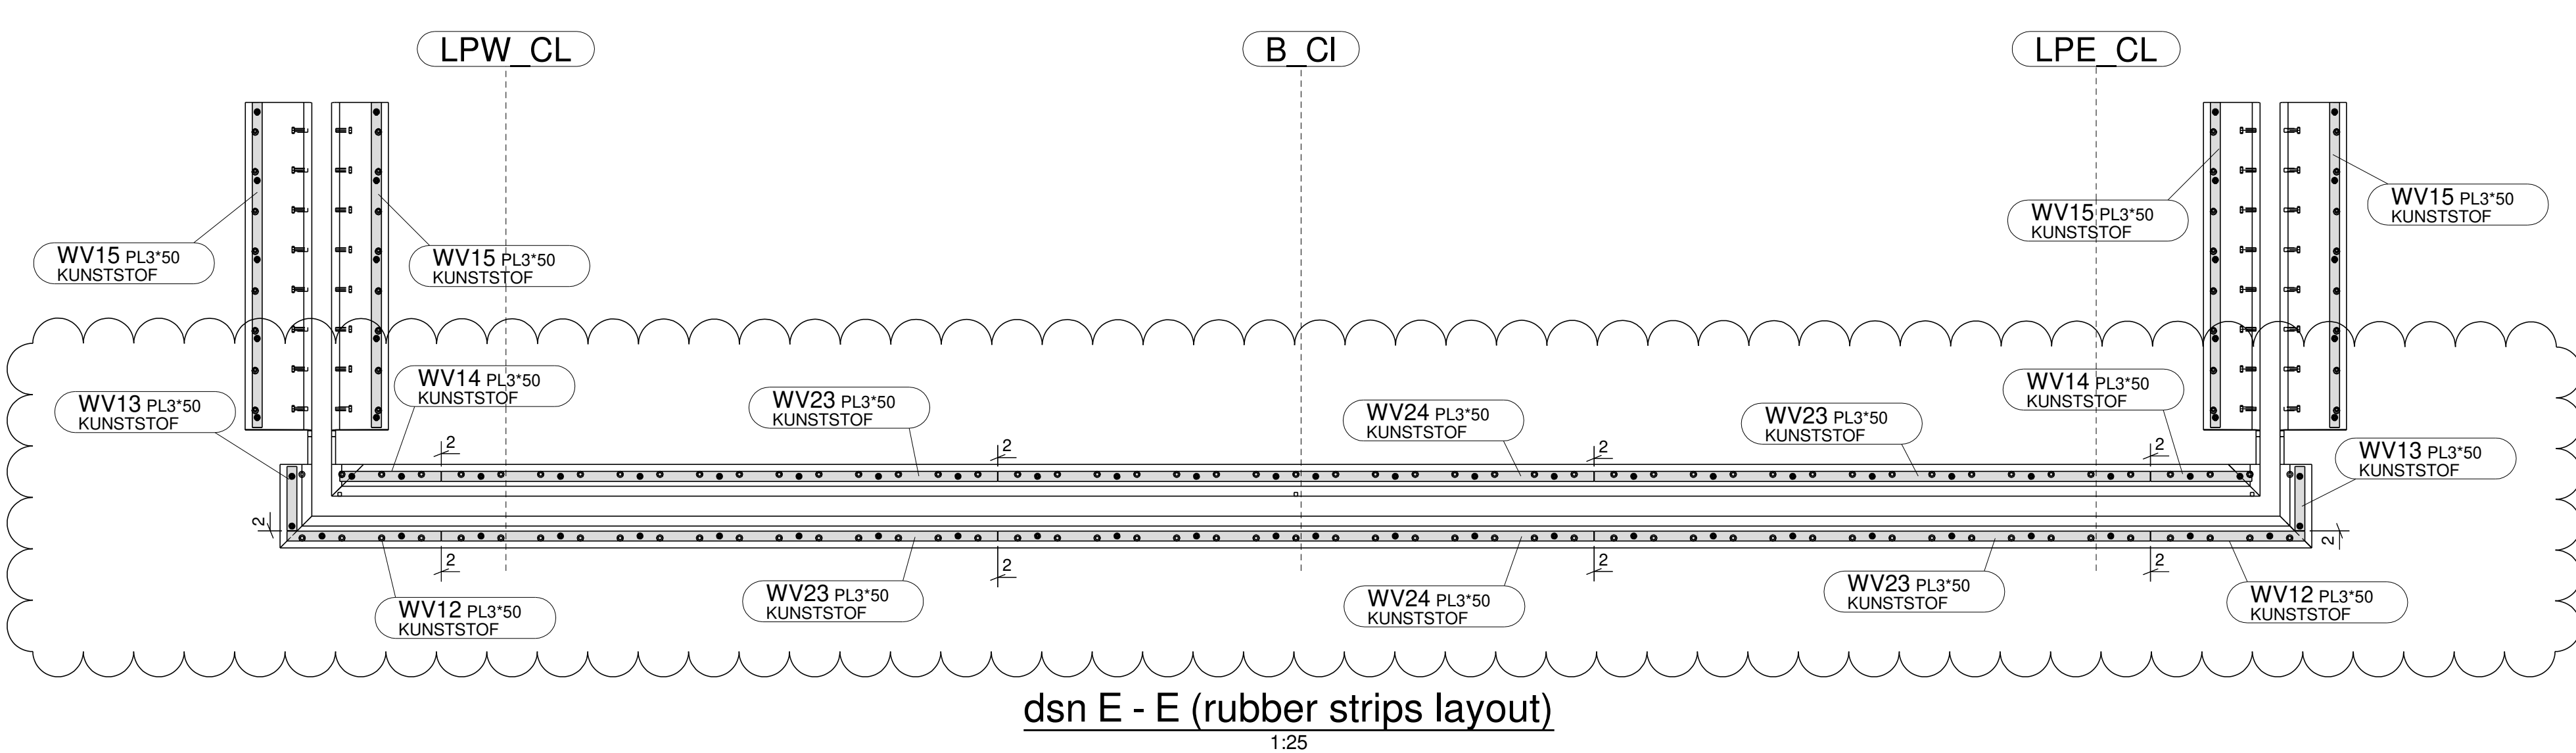

 CSM STEEELSTRUCTURES	N.V. S.A.	PROJECT :	Brug afleidingsdijle		
		BETREFFT :	Car bridge - dilatation overw		
Hamontweg 103 B-9390 Hamont-Achel tel. 011-555-600 fax 011-555-601 e-mail engineering@csm.be www.csm.be		SCHAAL: 1:2 1:5 1:2 1:10 GET. : ROK GEZ. : Yarnick Smolders	CD :	NR. :	REV. :
			20052	A11	3