


Top View L5 Mezzanine

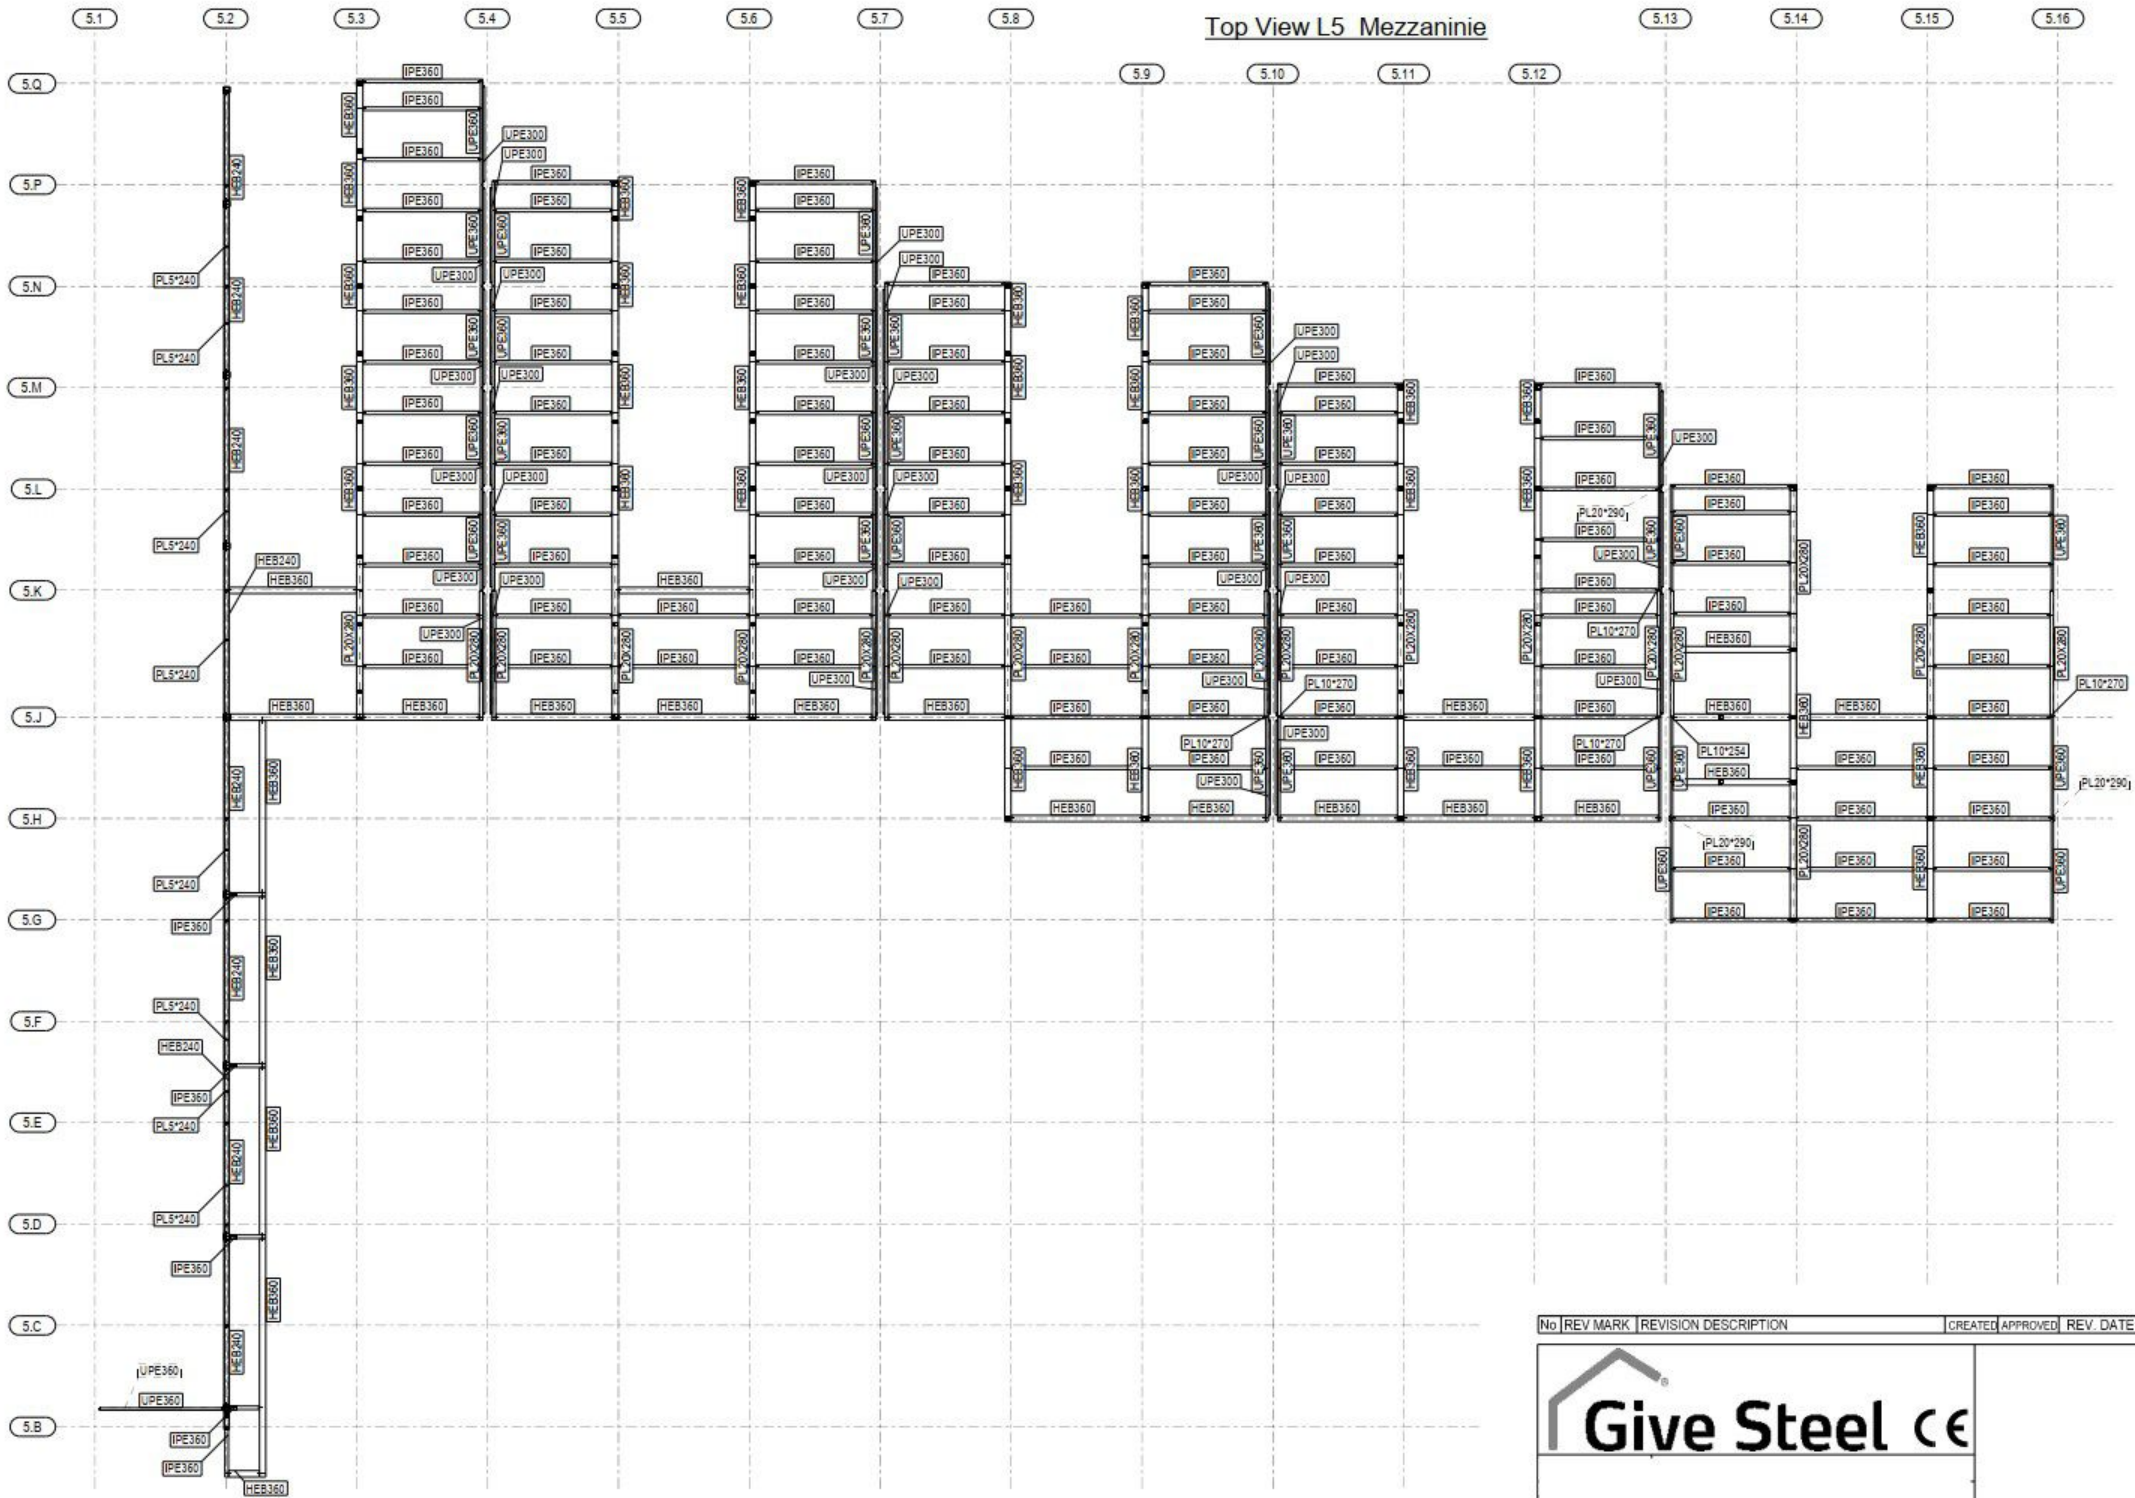

No	REV MARK	REVISION DESCRIPTION	CREATED	APPROVED	REV. DATE



Taha Structures