

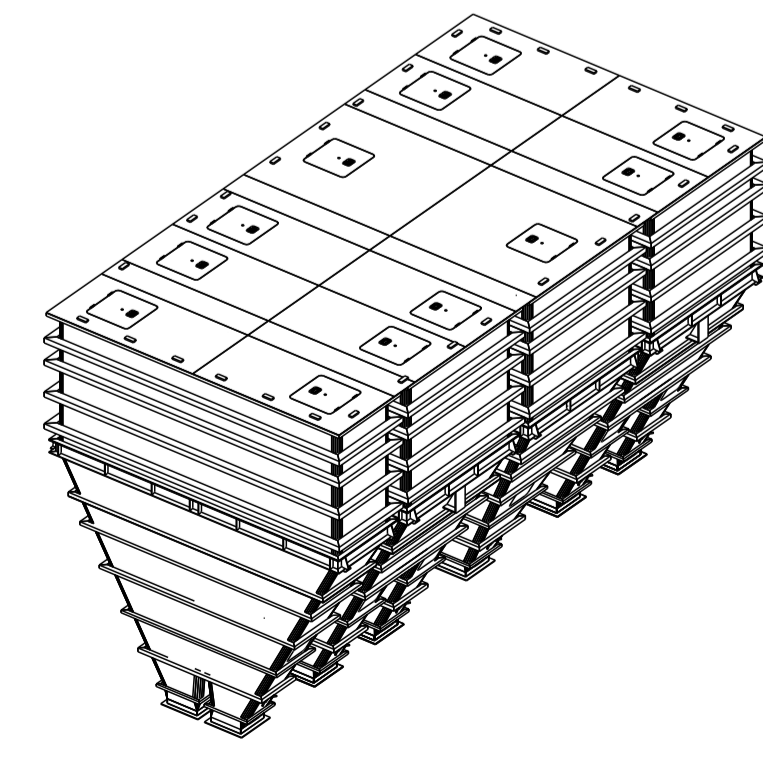



topview
1:100

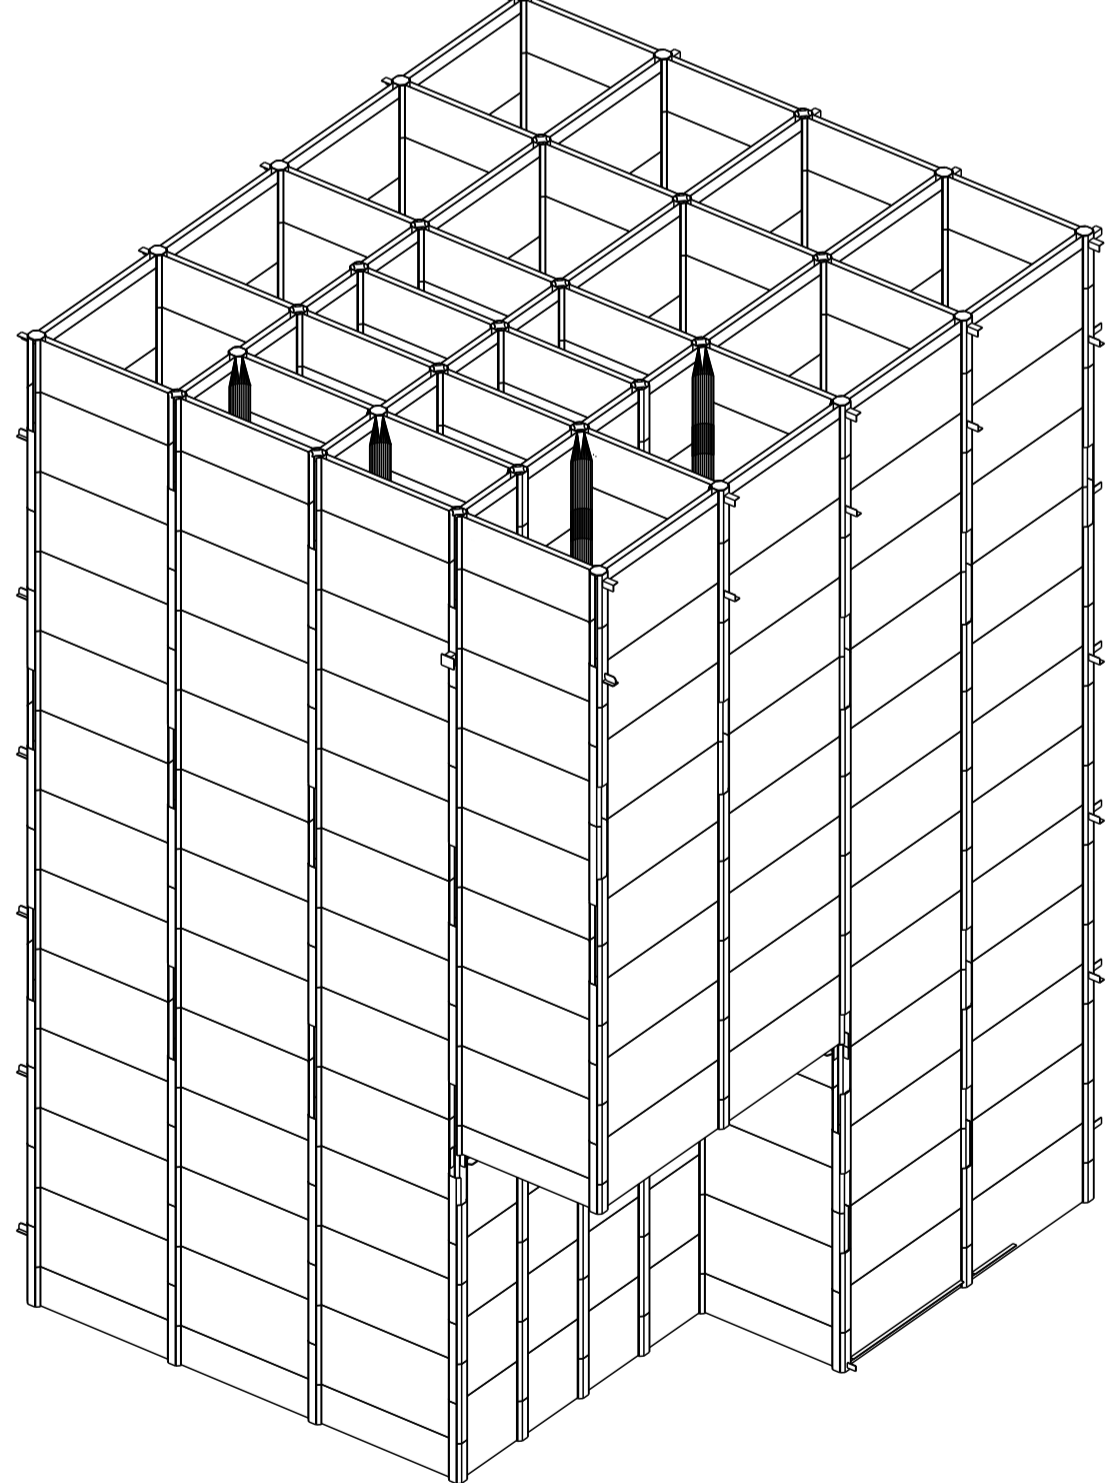


3D Kontrazellen

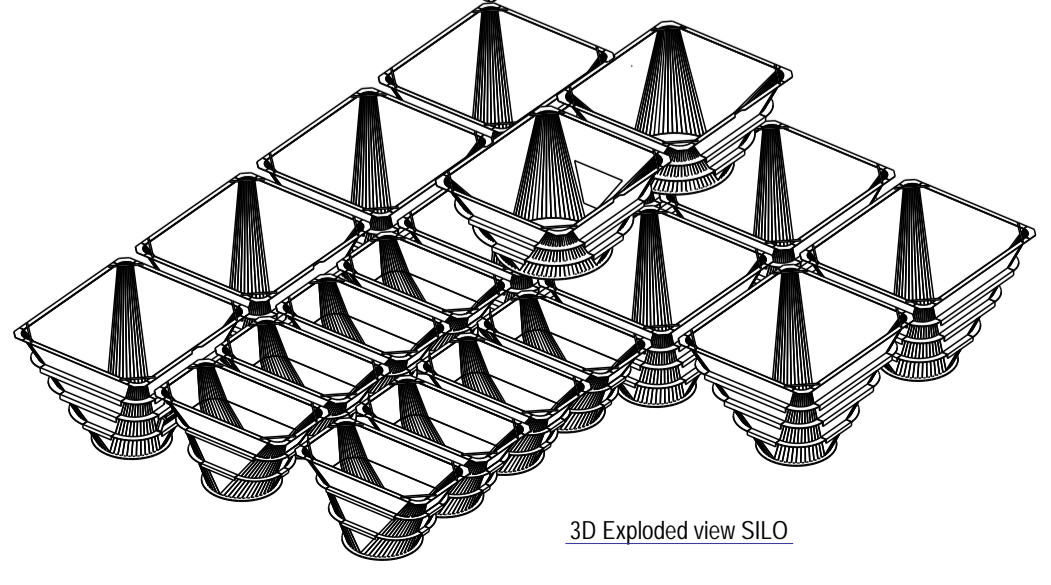


3D Exploded view SILO

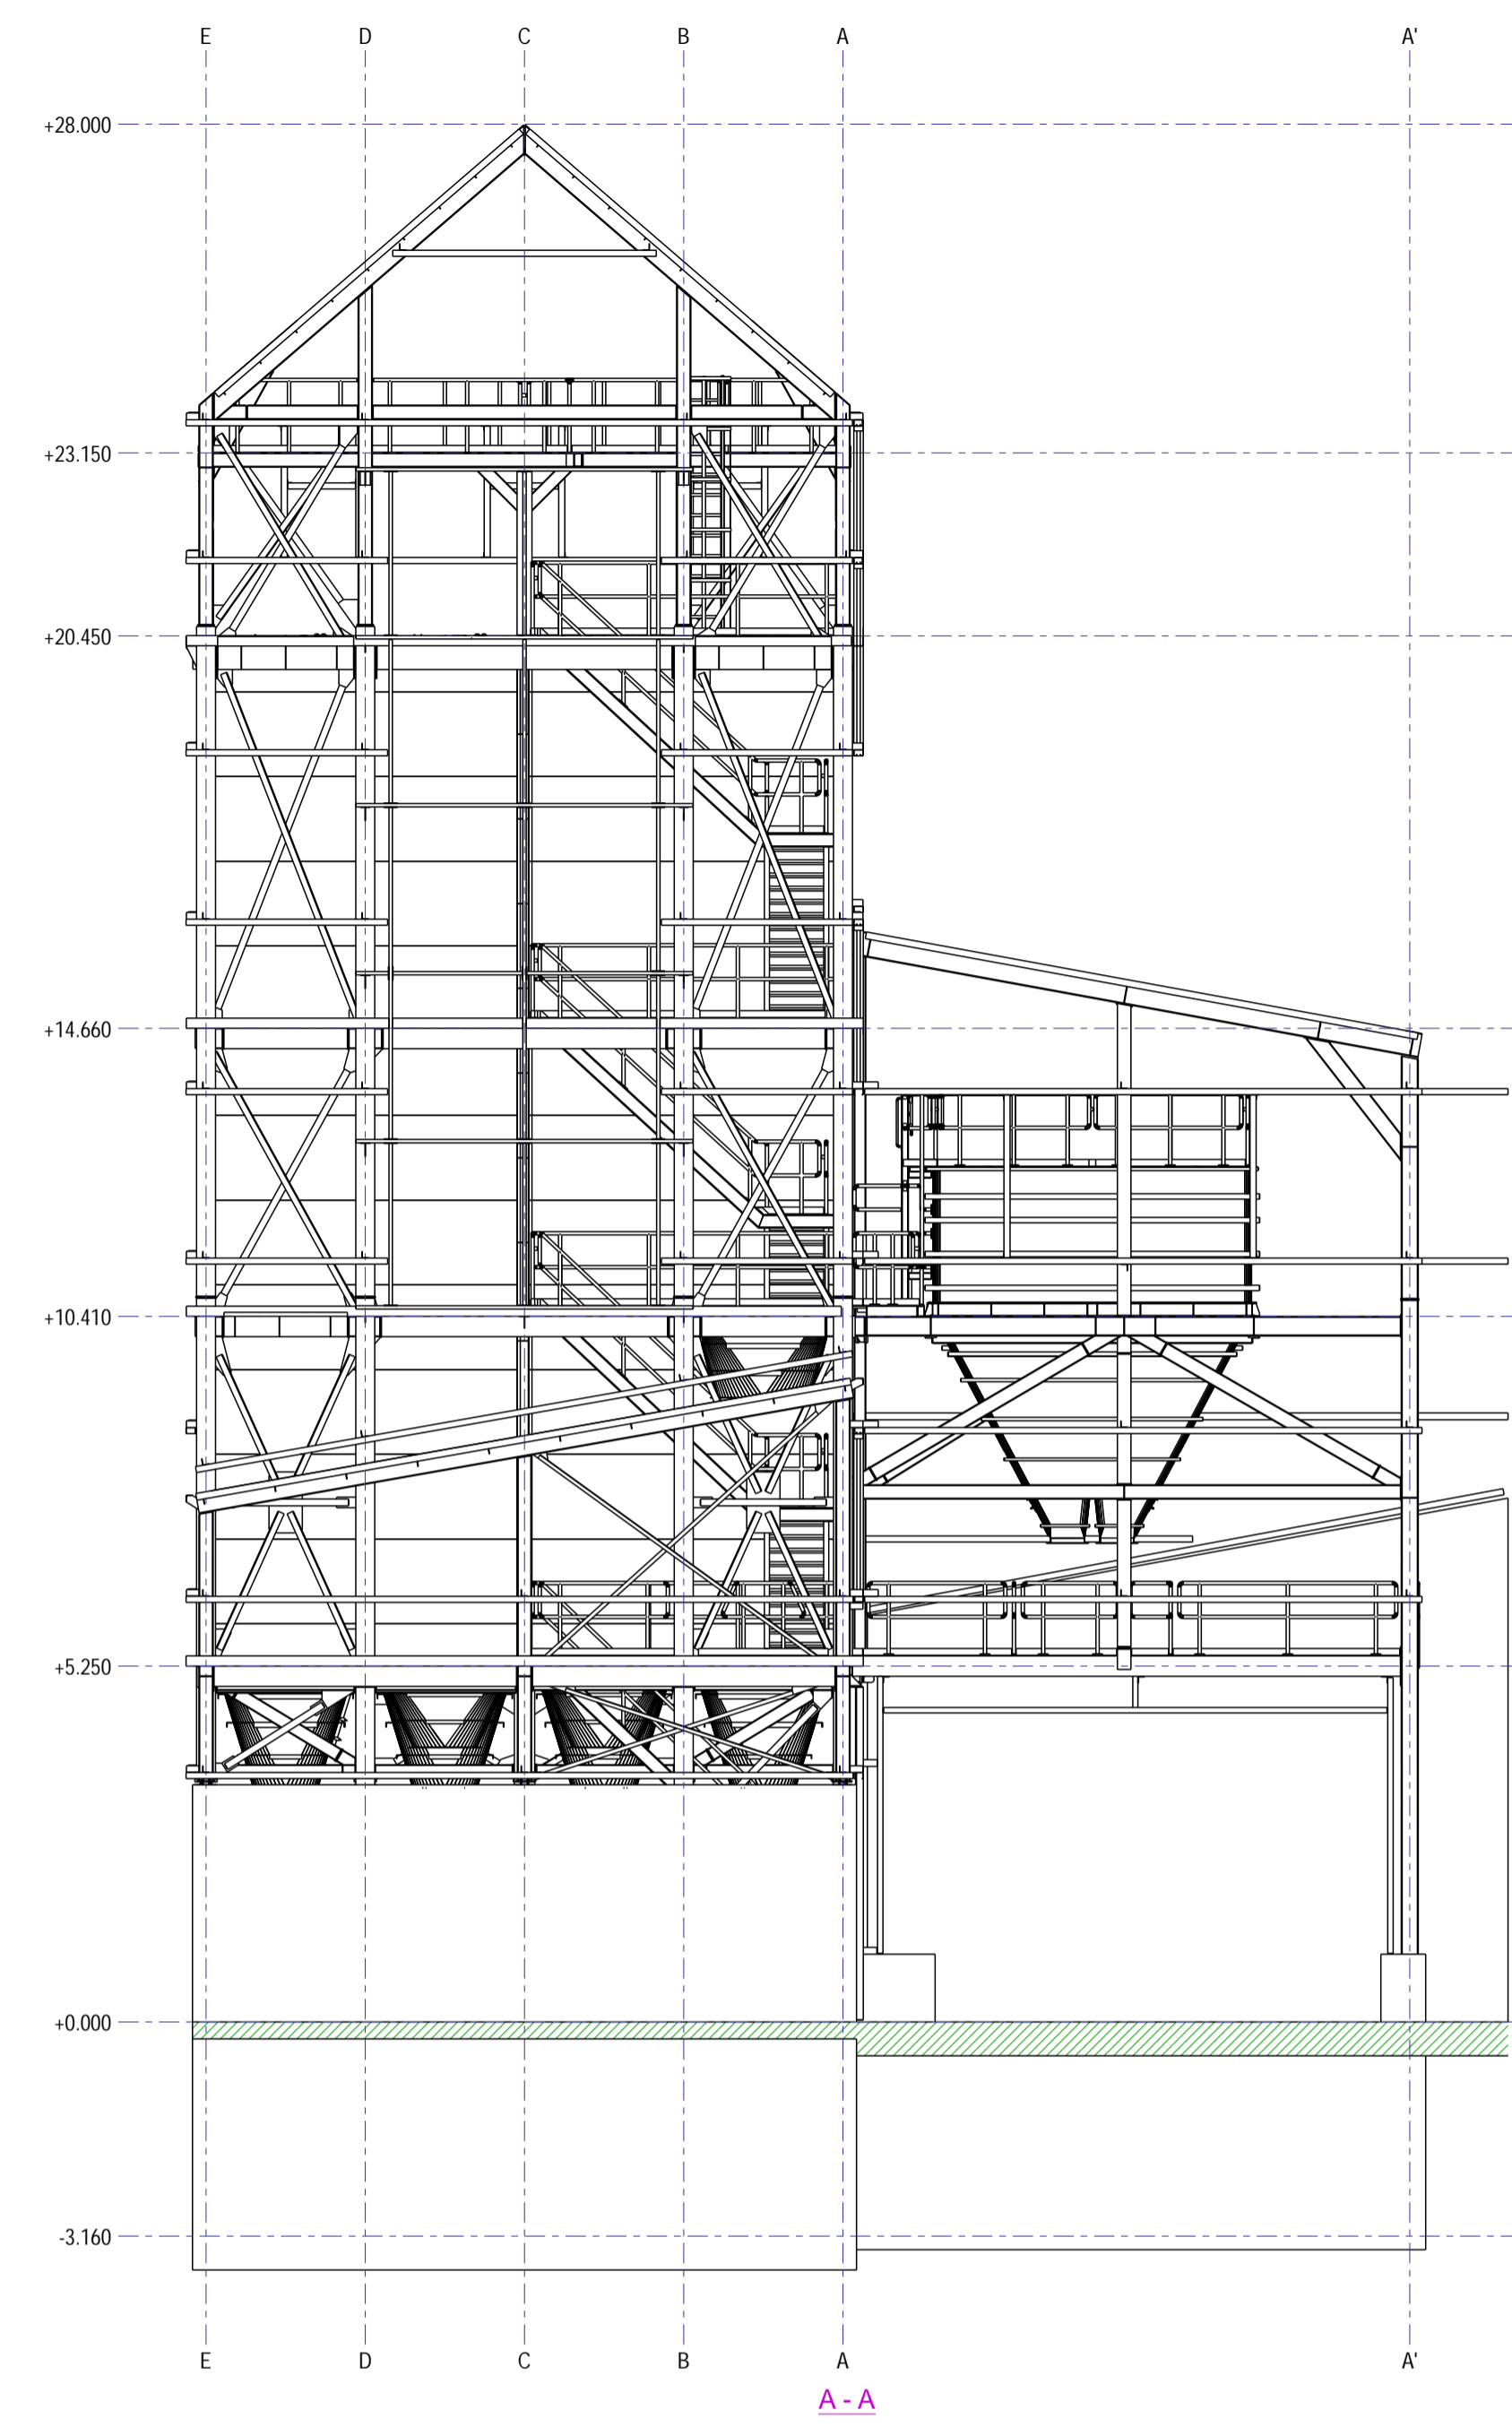


A - A

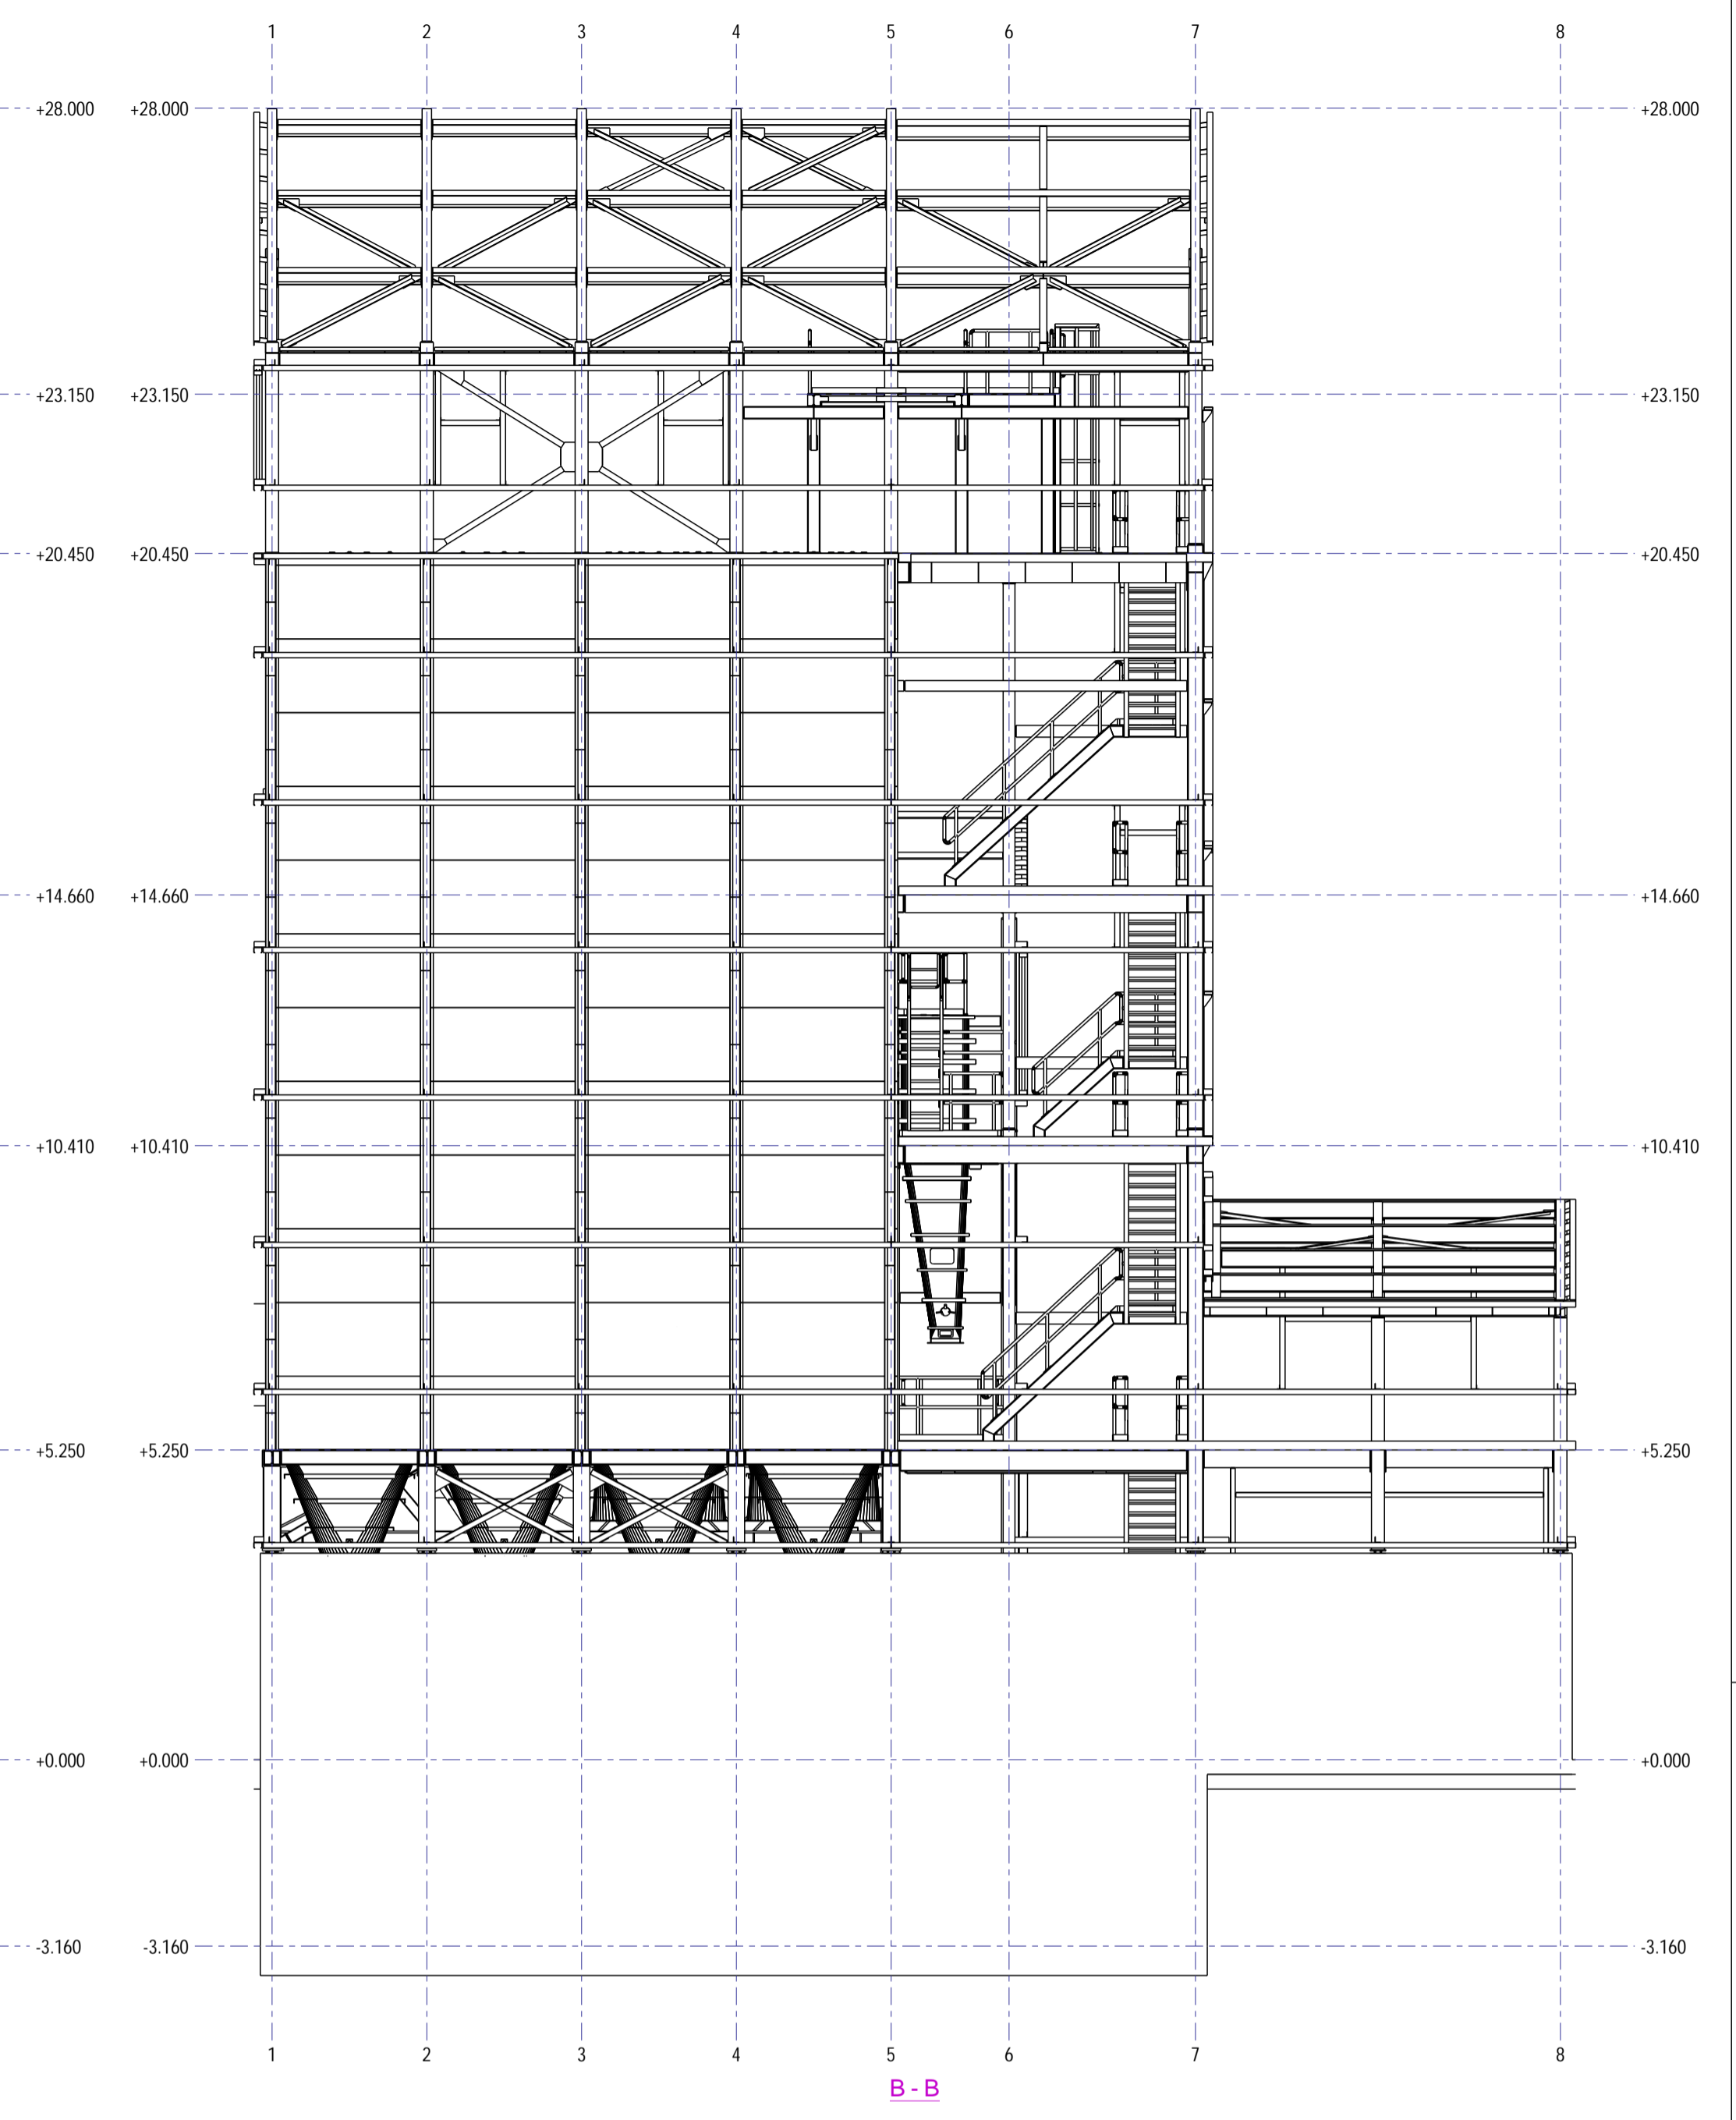

B - B

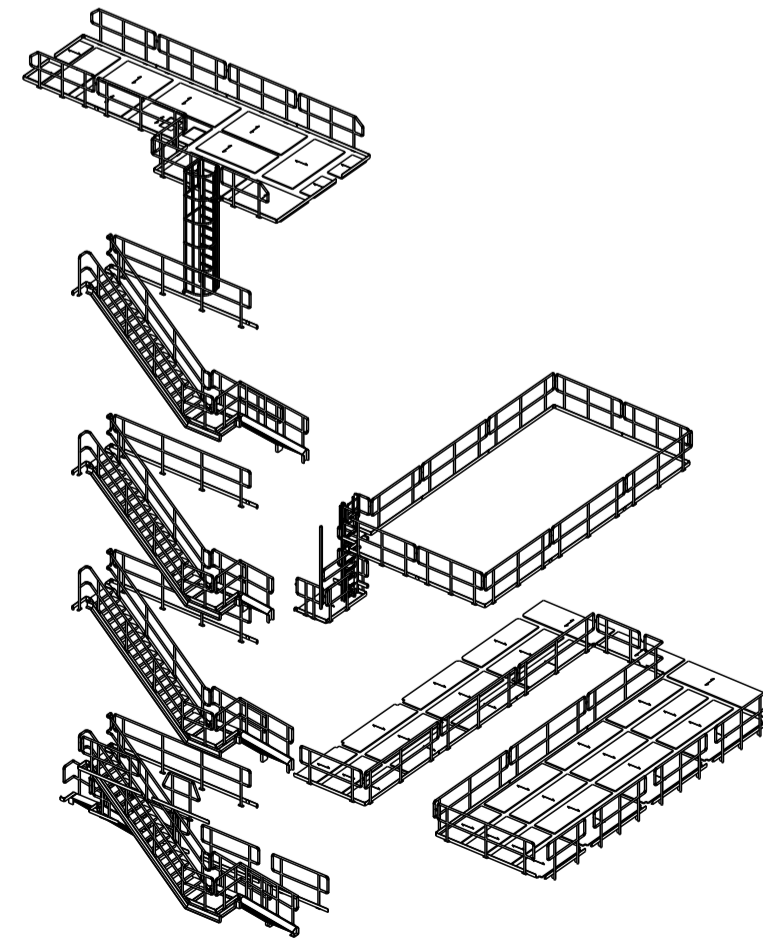

3D Treppen & Geländer

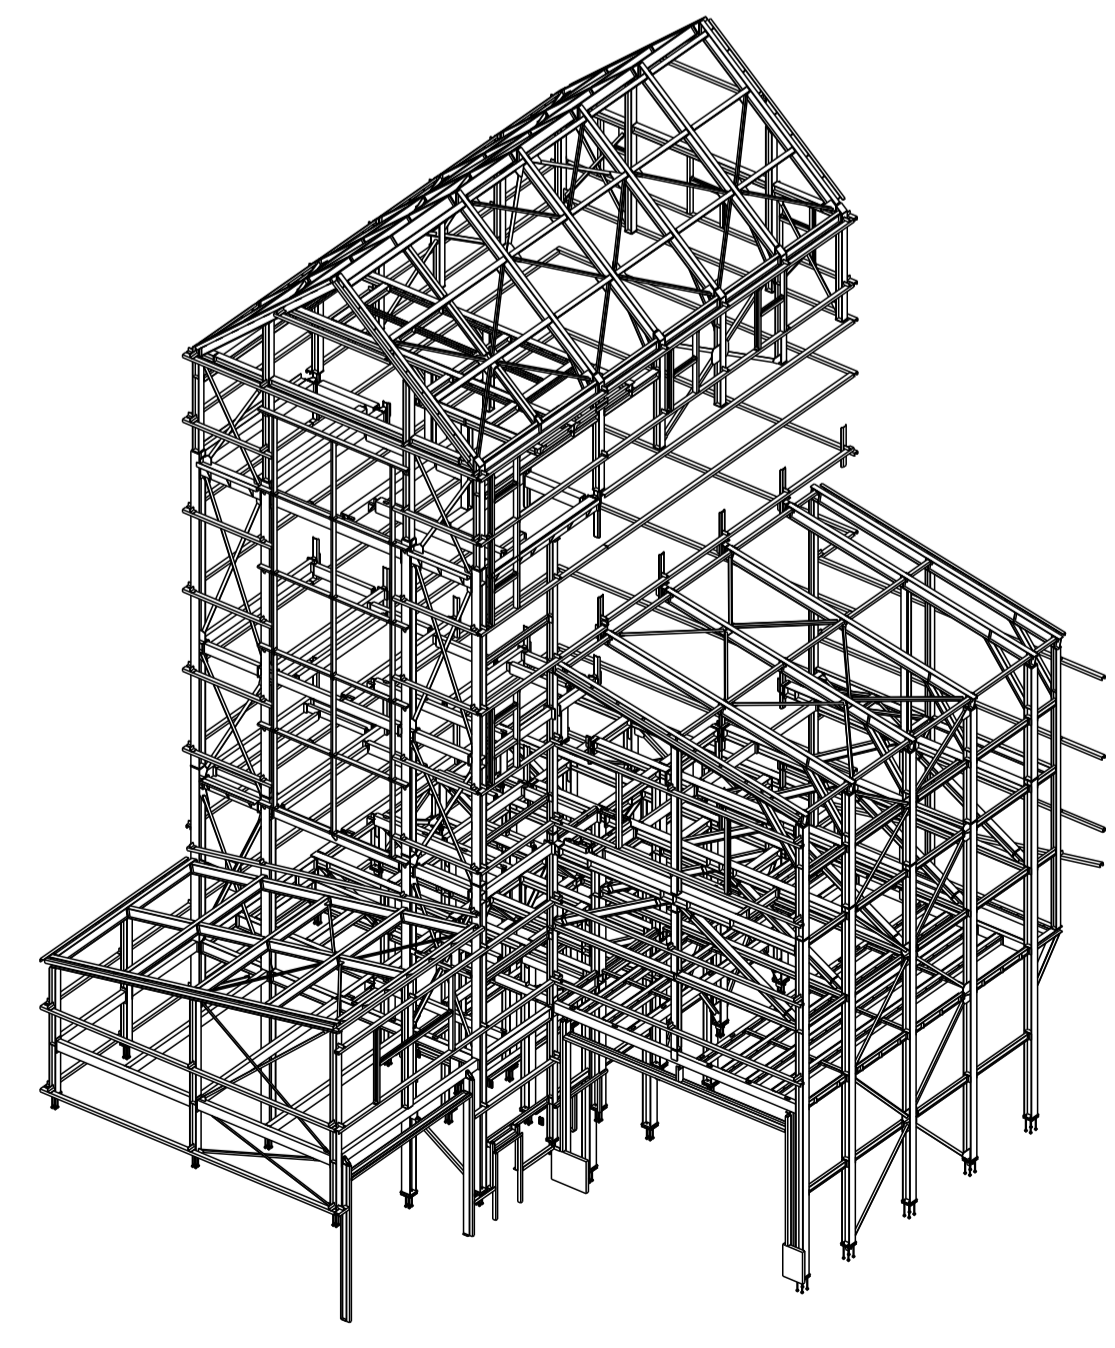

3D Stahlbau

CLIENT: TSC PROJECT: Leitzachmühle SUBJECT: Total overview	Drawing Status FINAL PROJECT NR.: P081079 DESIGNED BY: DMA SIZE: A1 SCALE: 1:1001:200 PLOTDATE: 16.05.2023 PROJECTION: 1	TSC Silos Tweede Broekdijk 3 7122 LB Aalten The Netherlands Tel: +31(0) 543 47 39 79 E-mail: info@tsc-silos.com Website: www.tsc-silos.com	REVISION: G [158]
--	--	--	----------------------