




ŘEZ PILÍŘEM P10
M 1:100

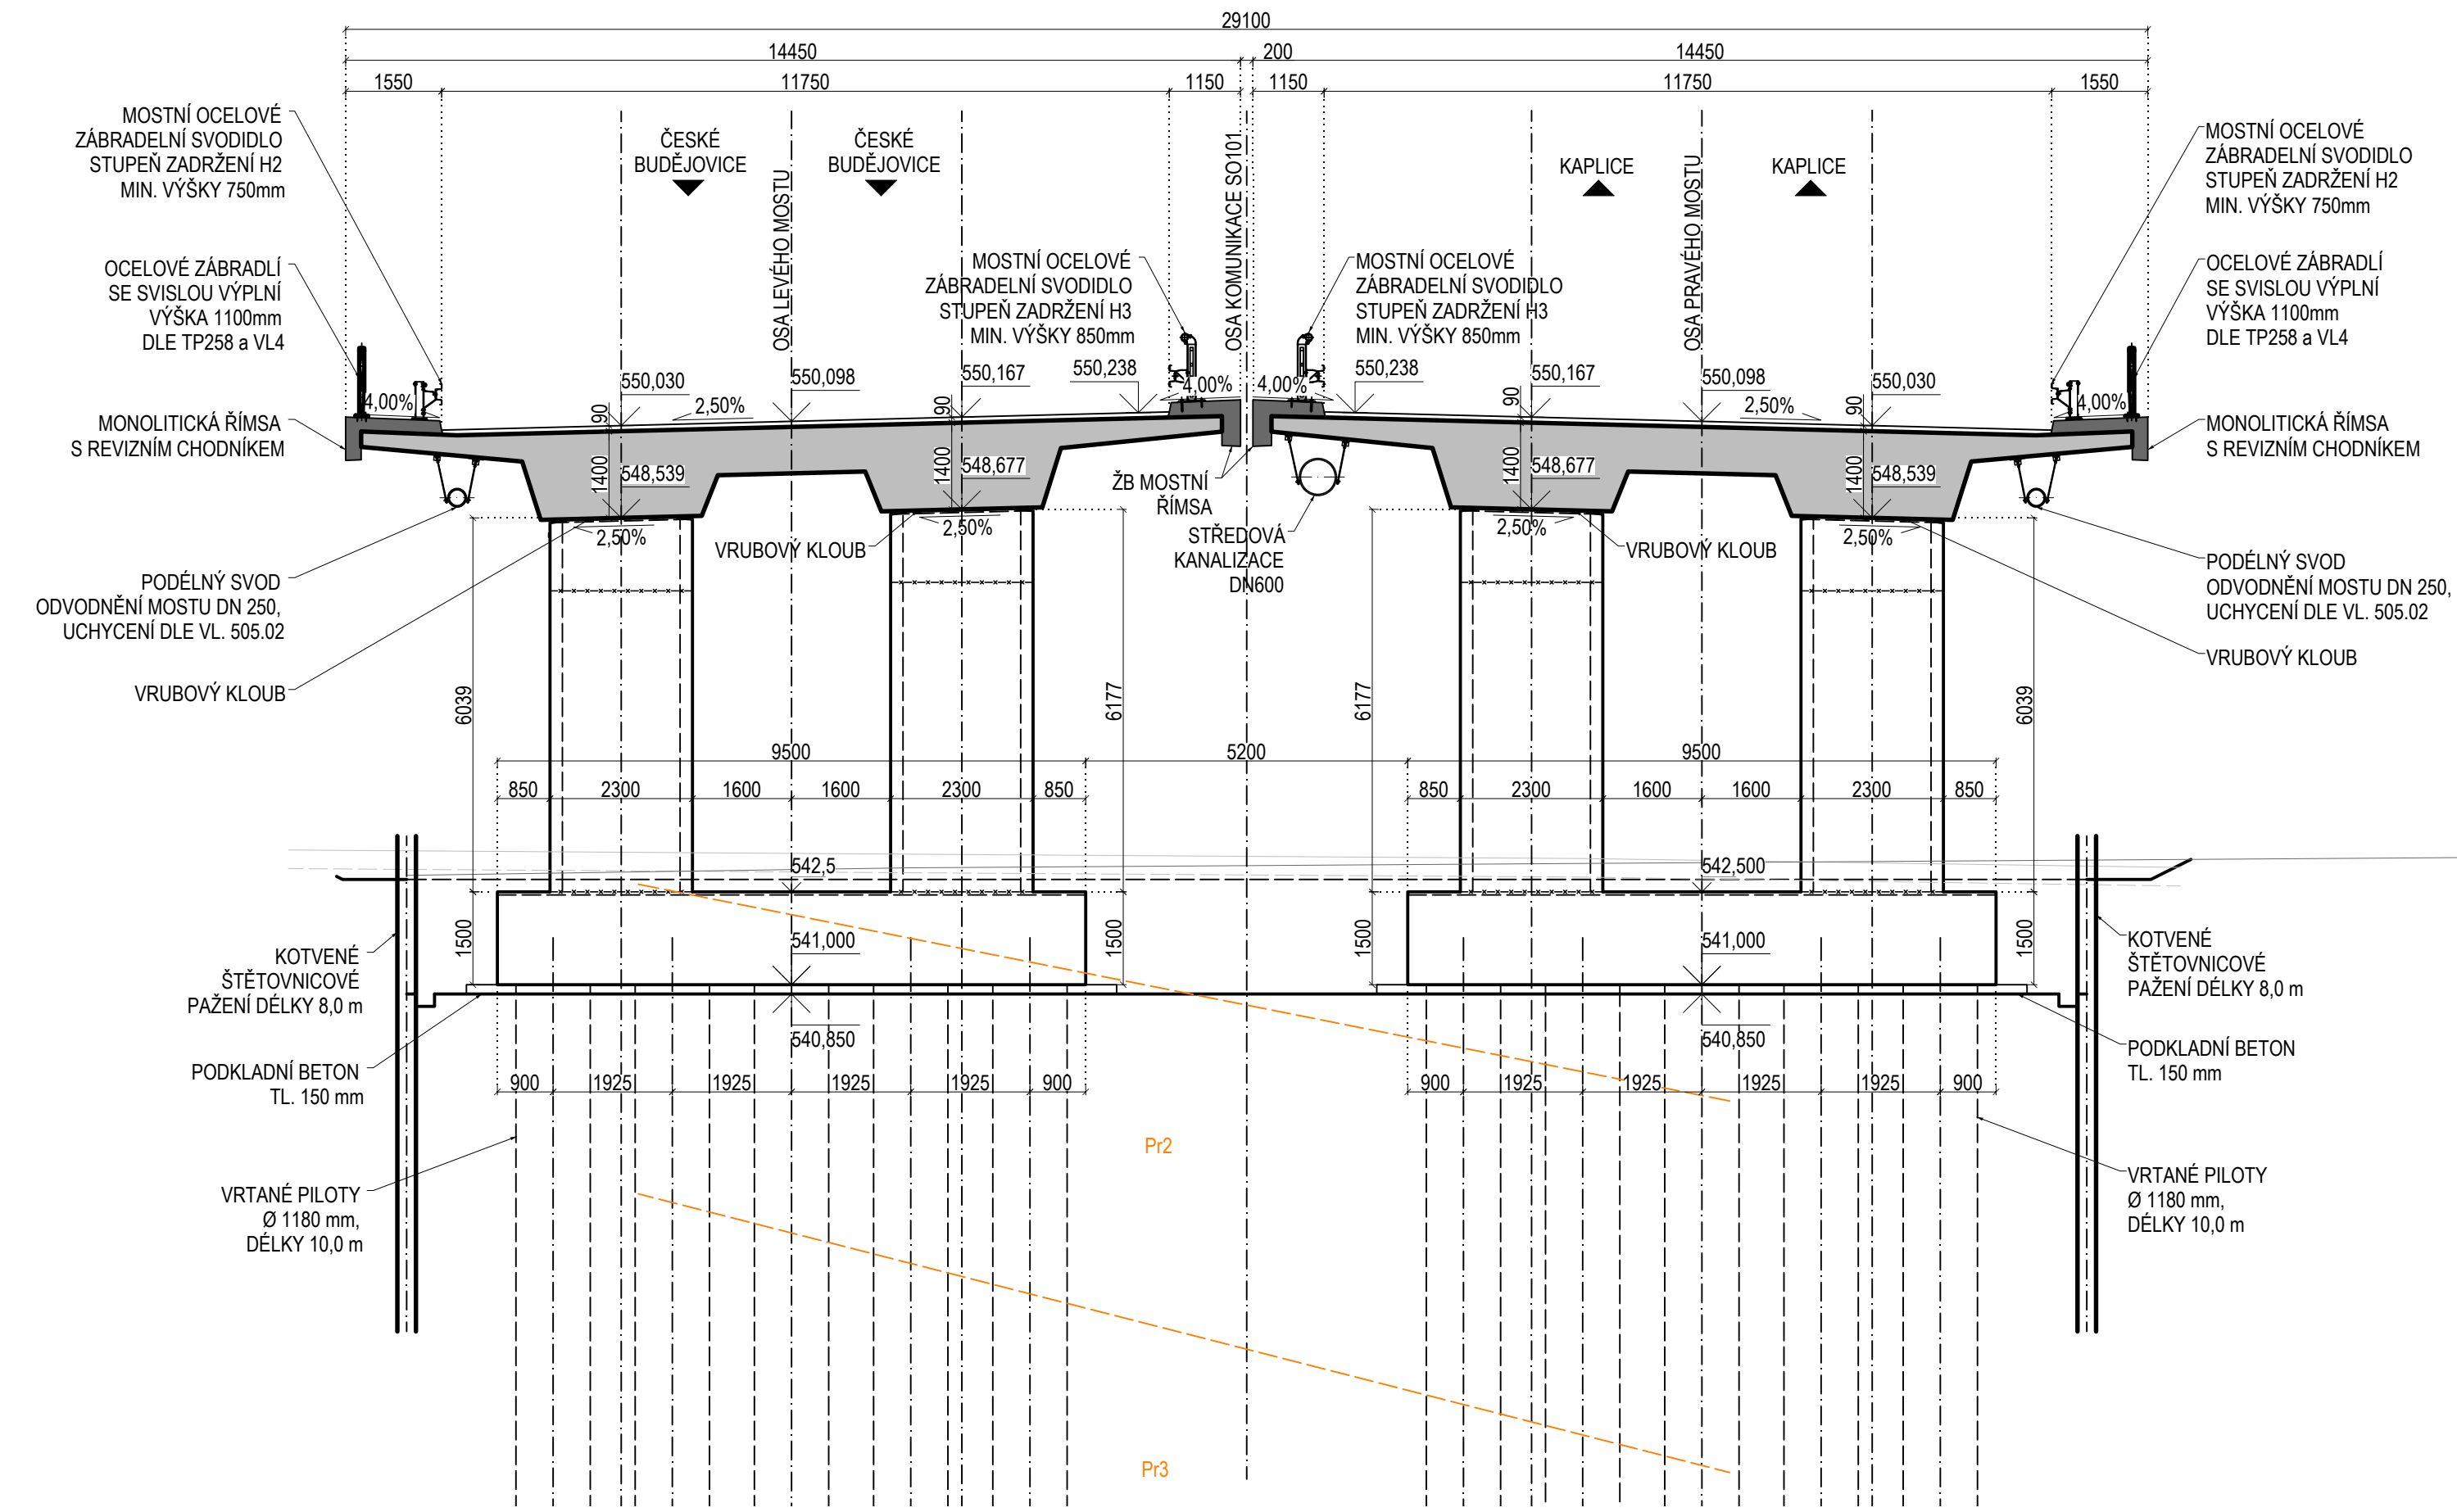

ŘEZ PILÍŘEM P20
M 1:100

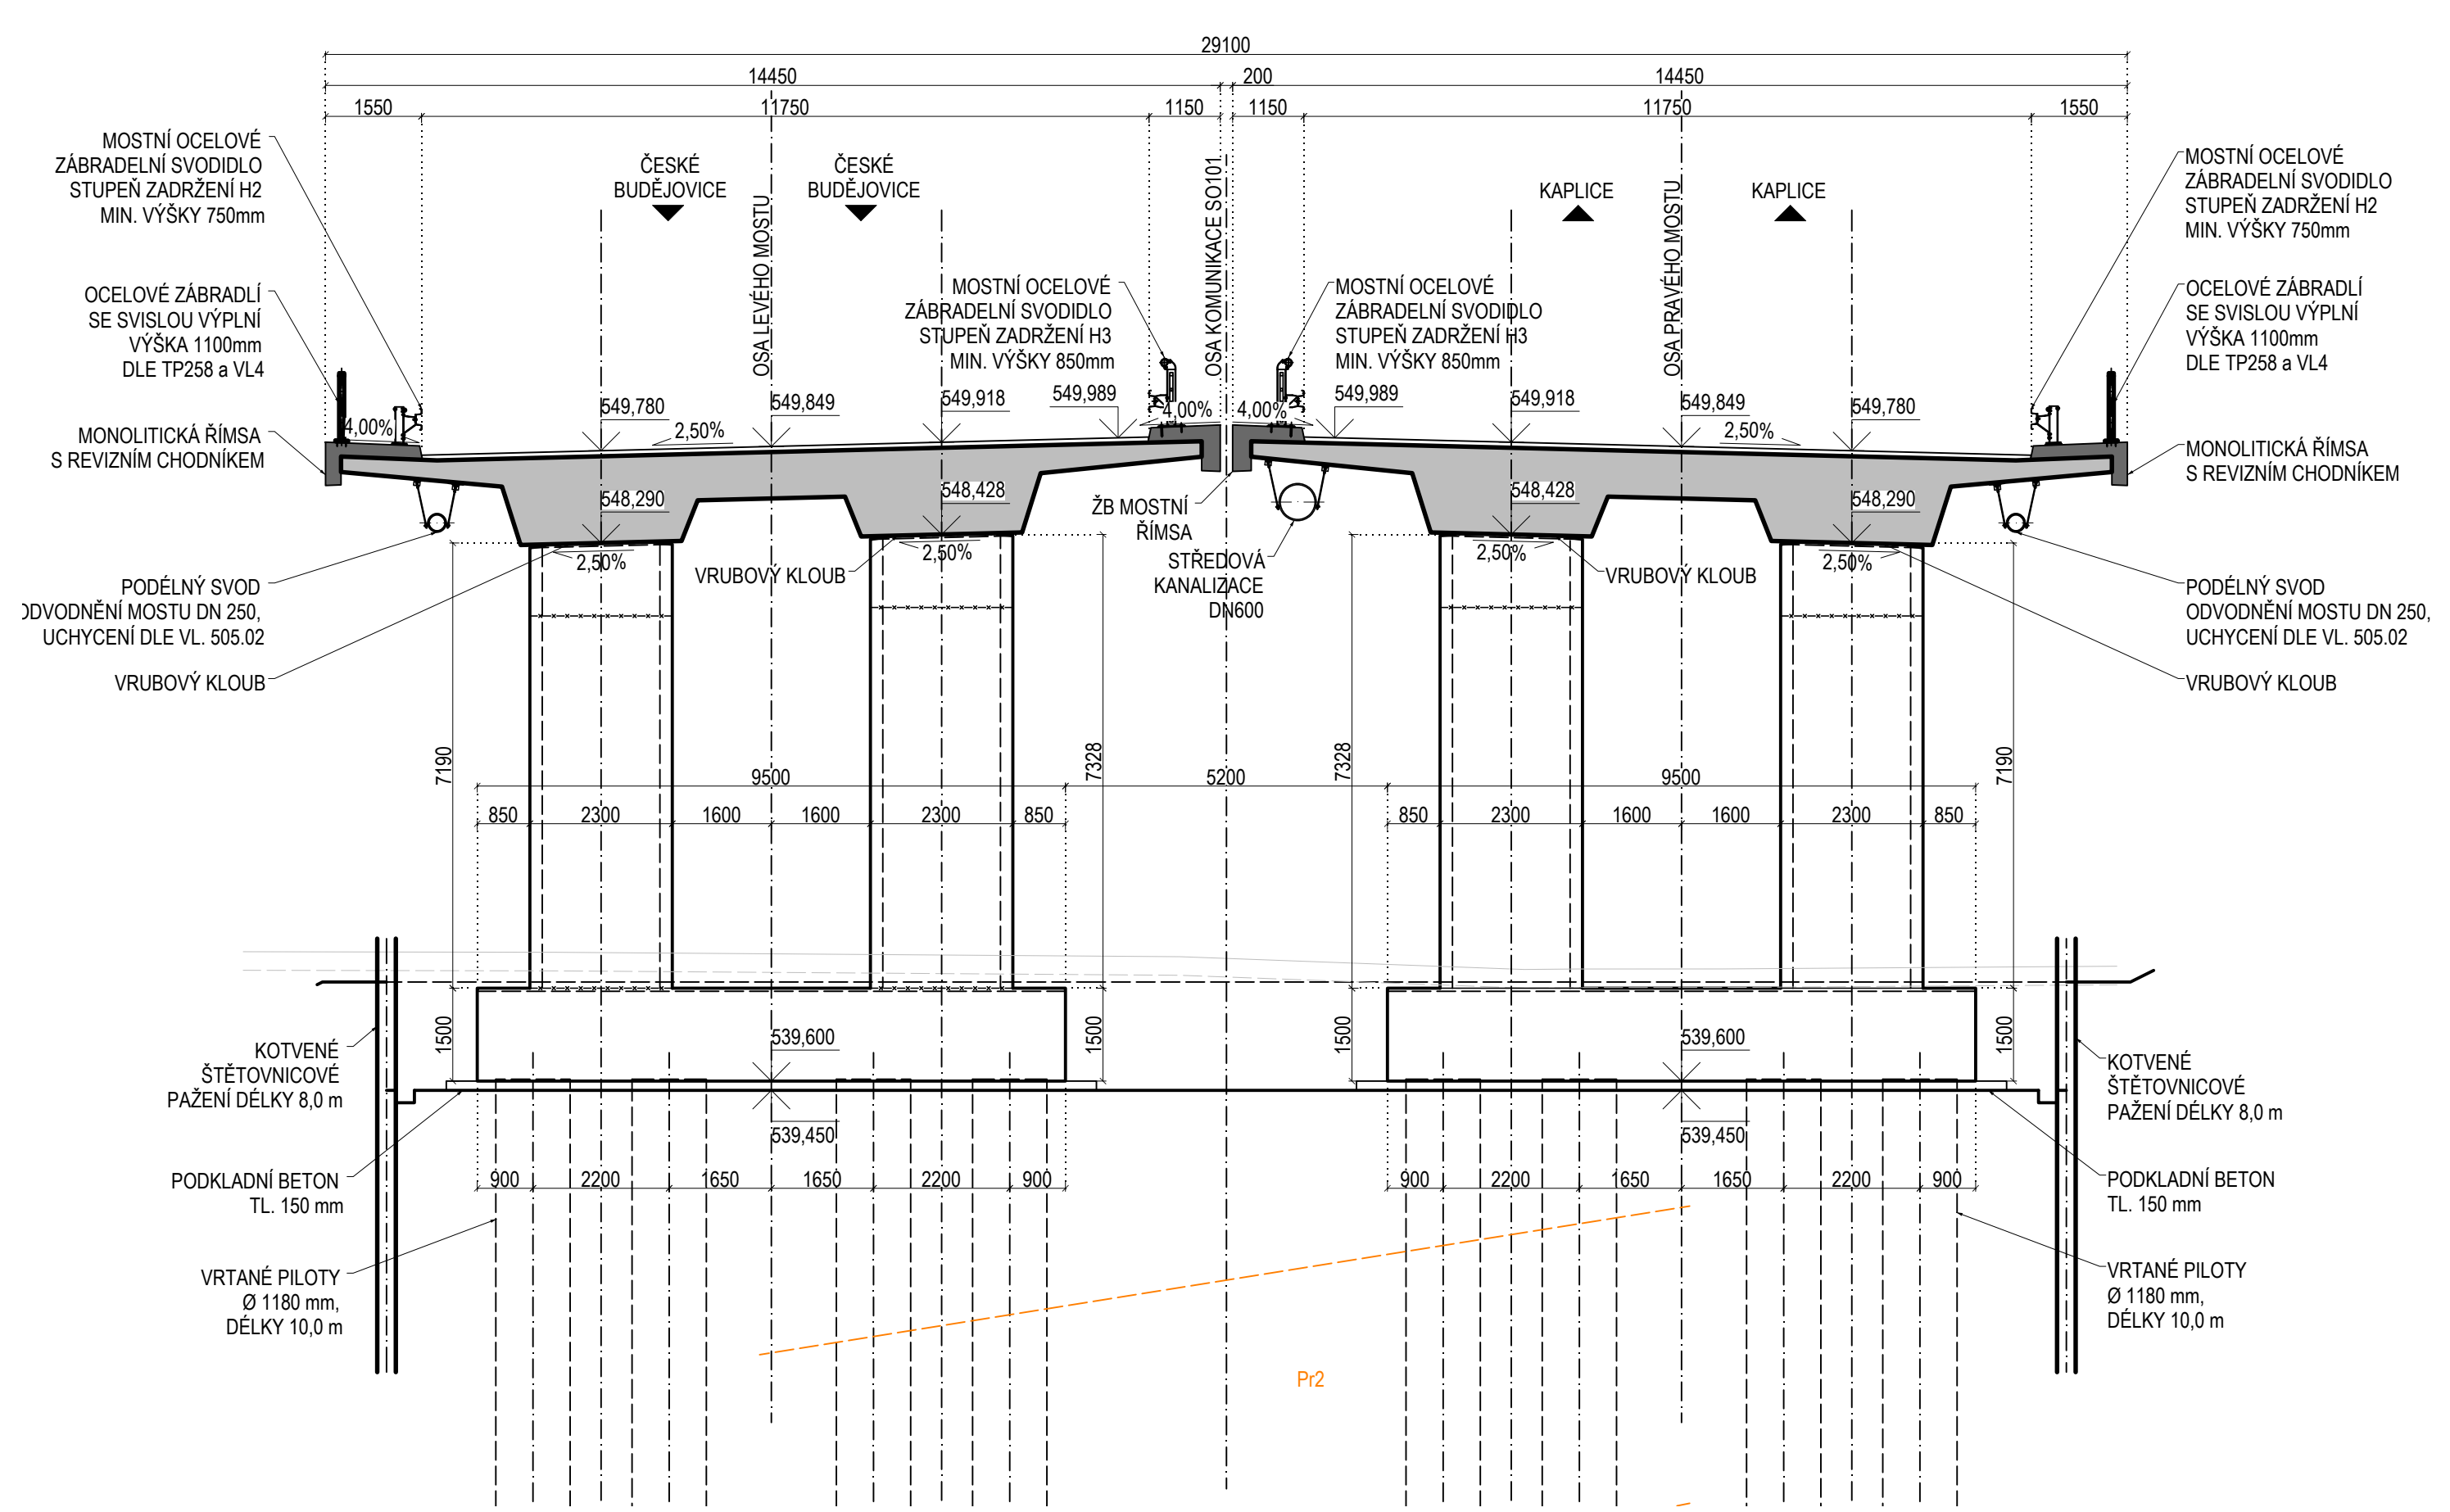

ŘEZ PILÍŘEM P30
M 1:100

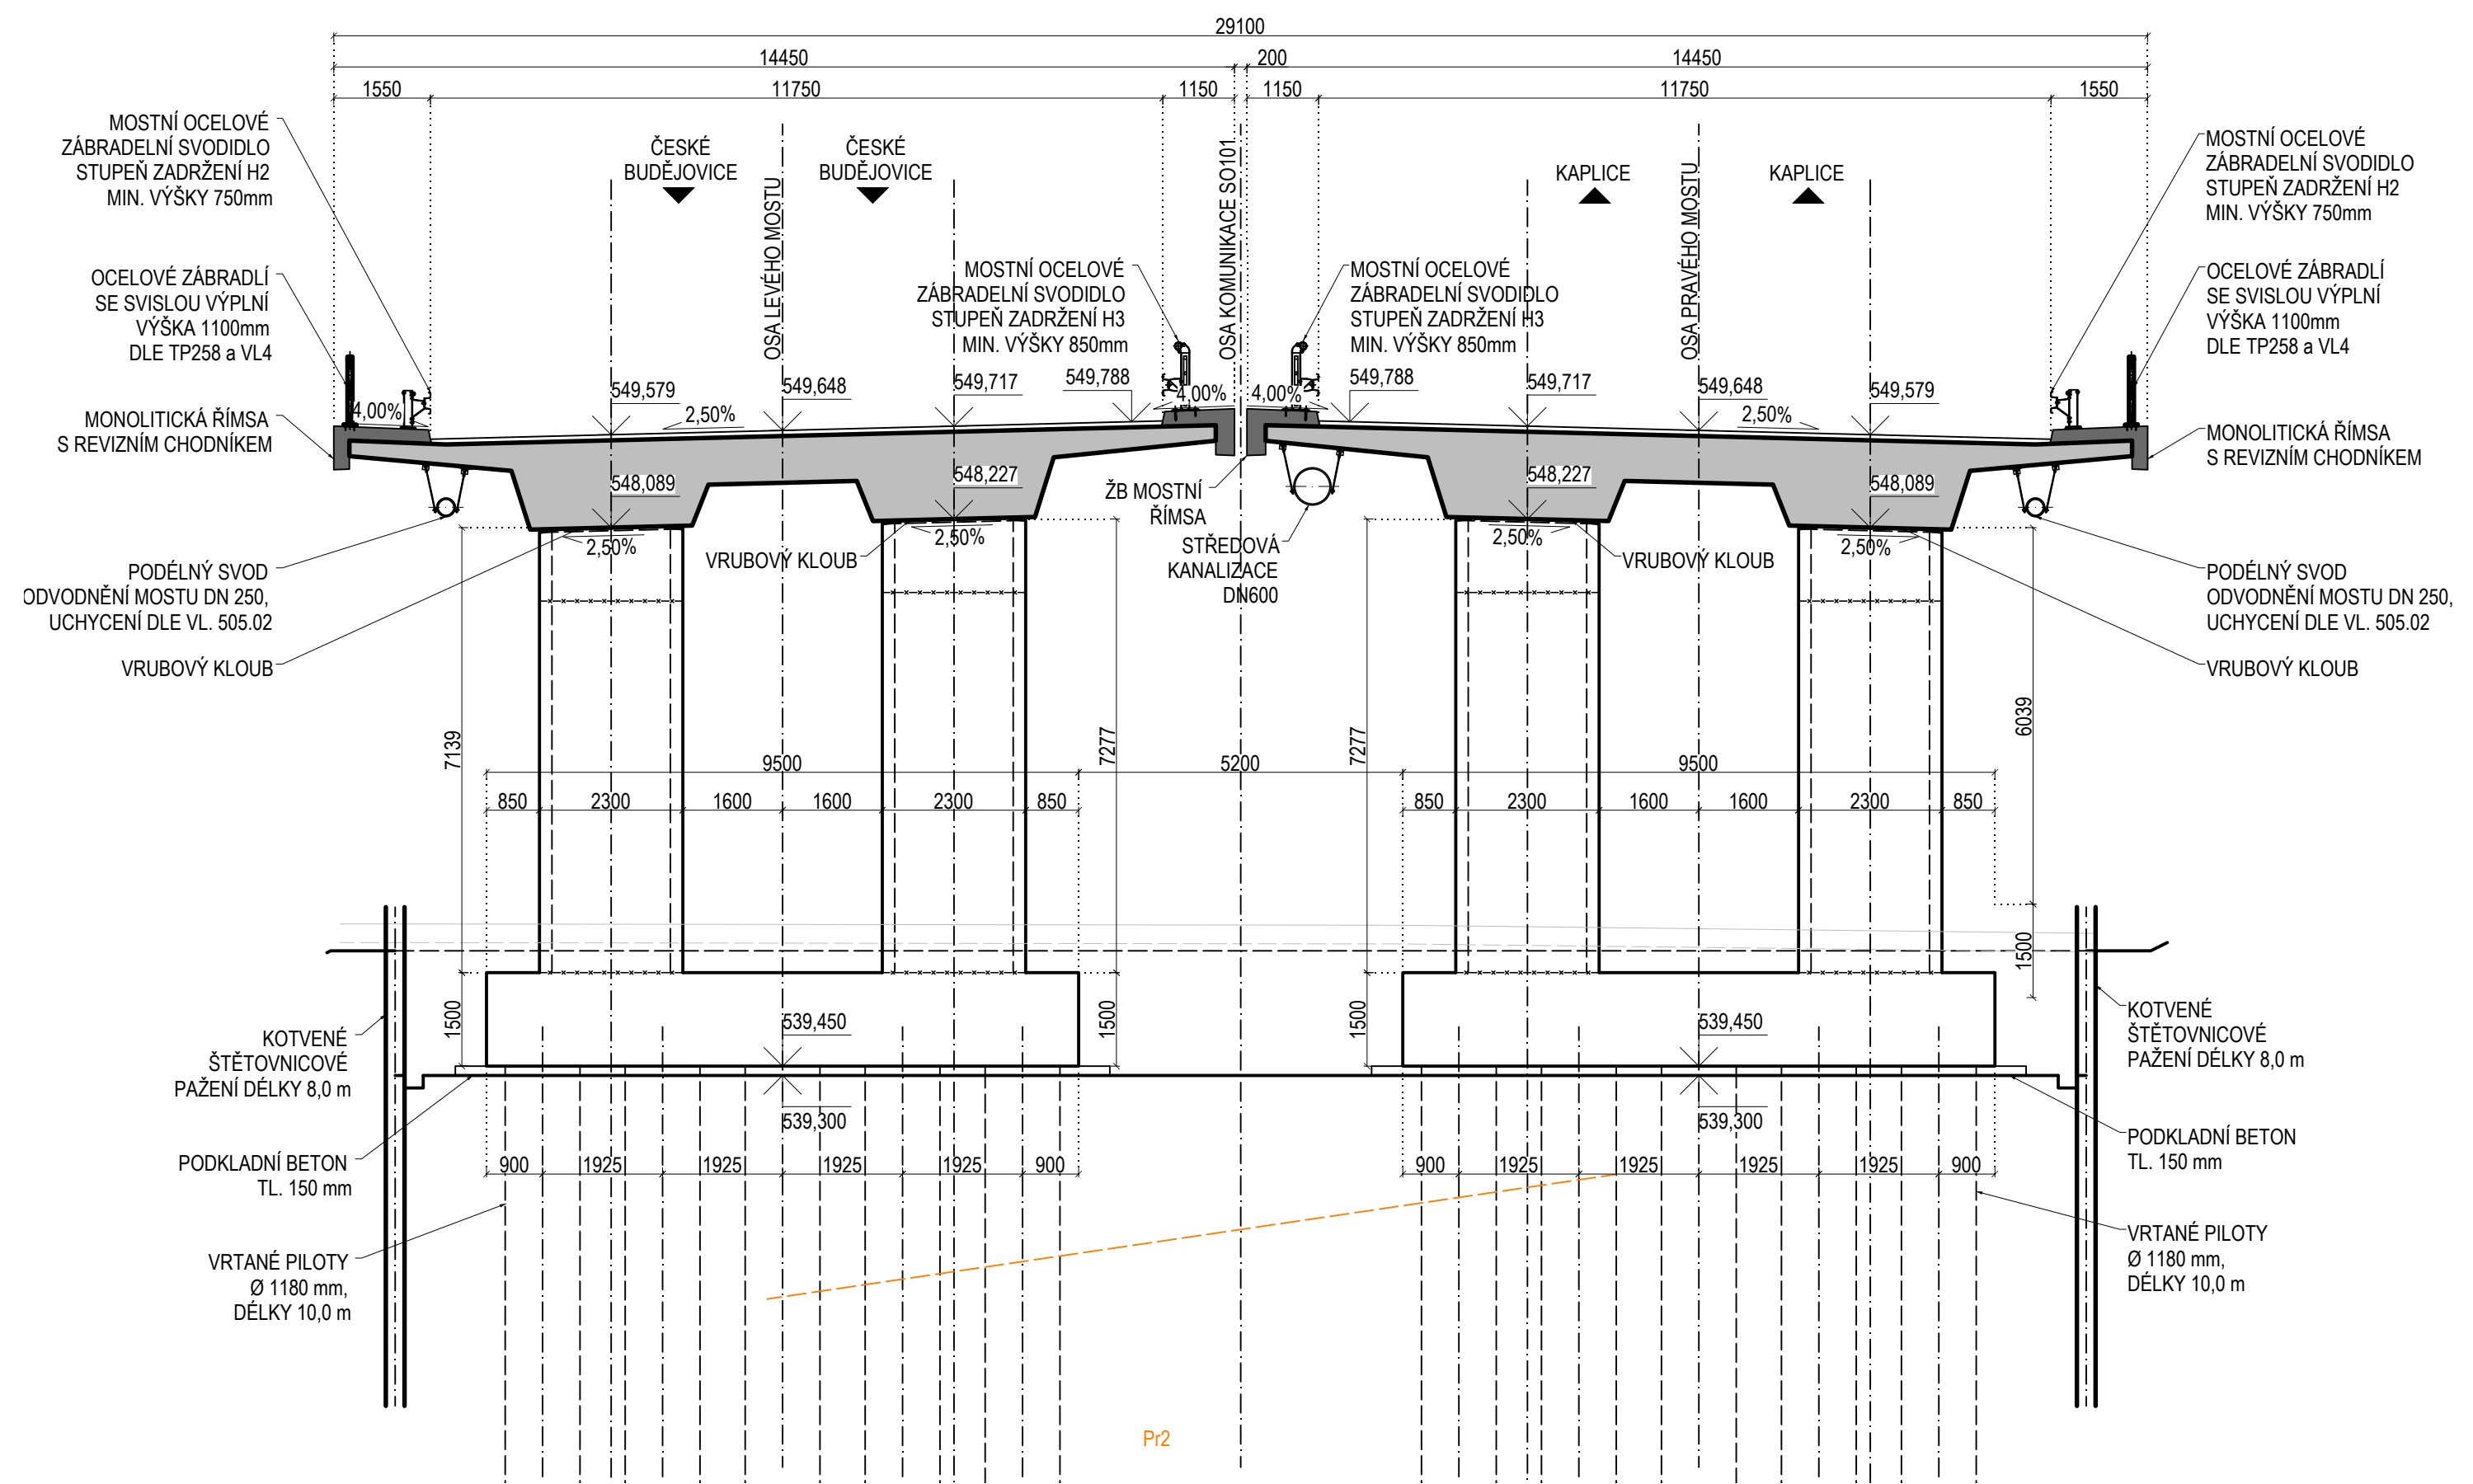

ŘEZ PILÍŘEM P40
M 1:100

