



Etage E08 [area G]- Overview

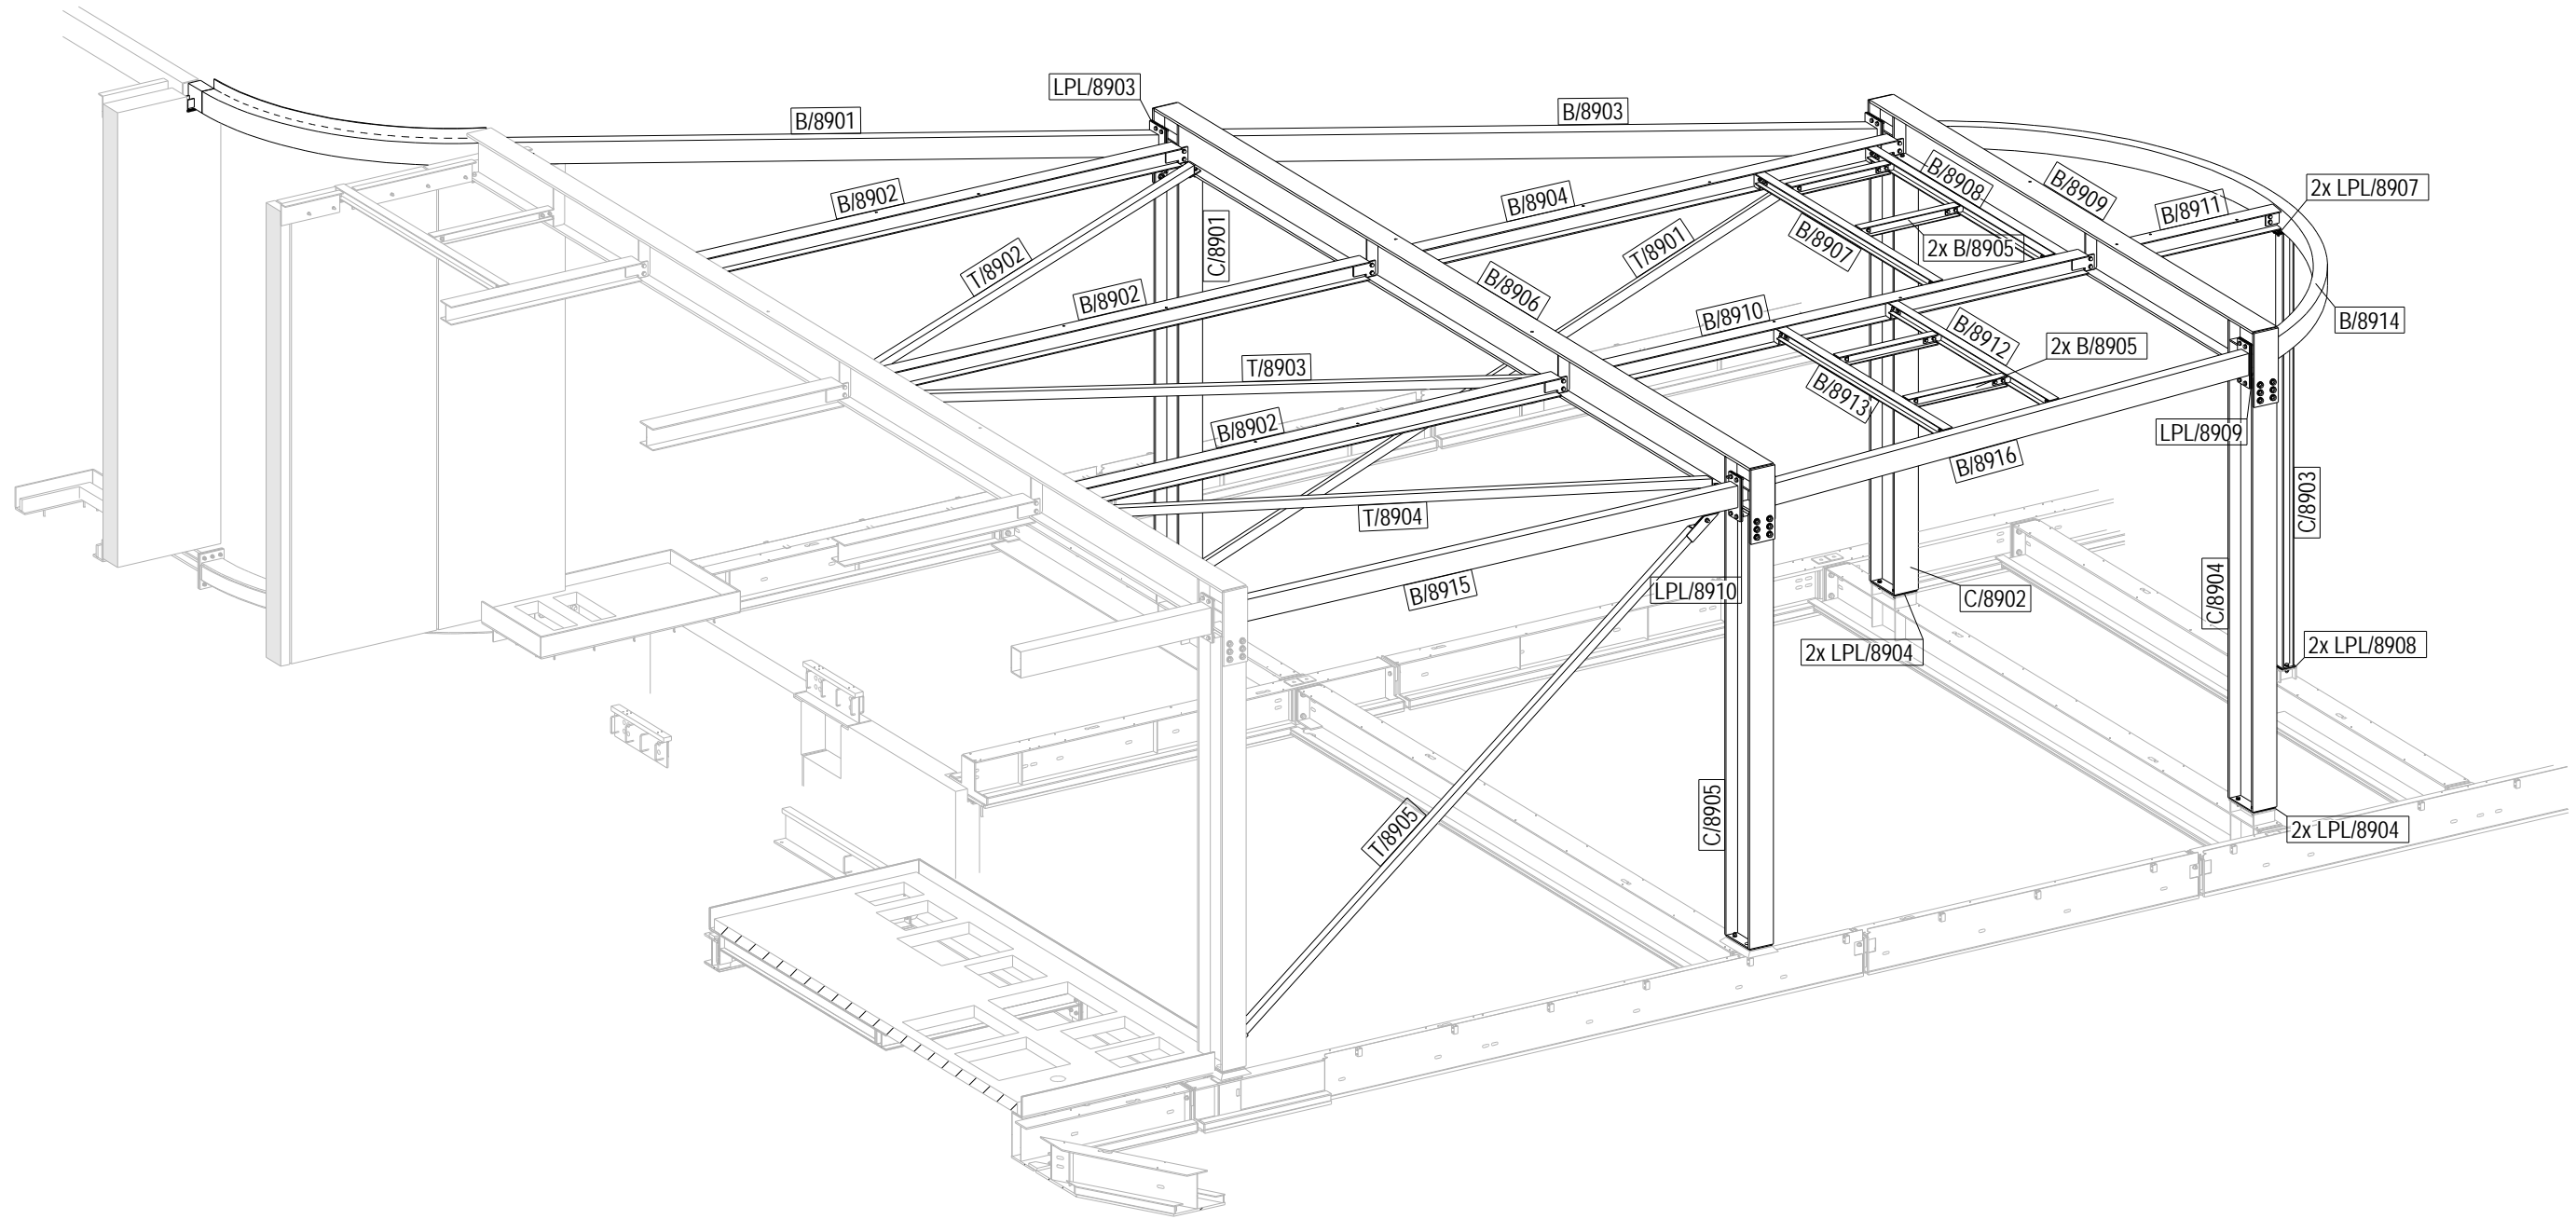

No	REV MARK	REVISION DESCRIPTION	CREATED	APPROVED	REV. DATE
----	----------	----------------------	---------	----------	-----------

		DESIGNER:
		EXC SCALE 1:75
PROJECT		ORDER NO.:
Sent for approval	NAME	DRAWING No.:
Sent to production	Etage E08 [area G]- Overview	4080