
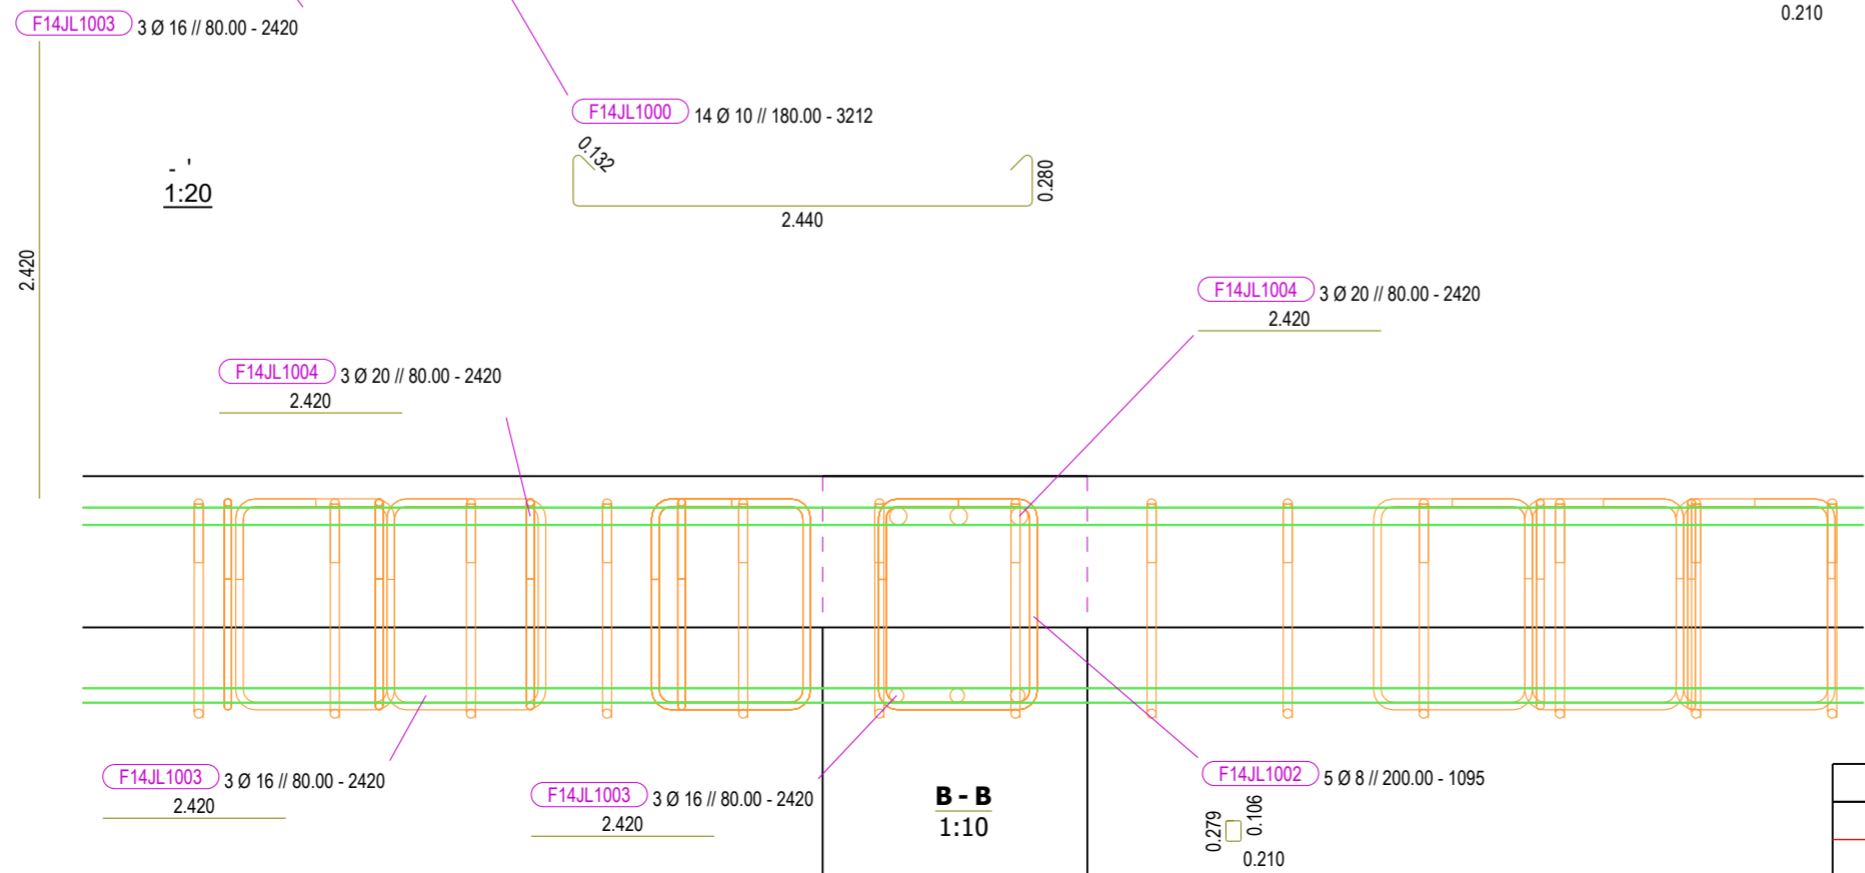
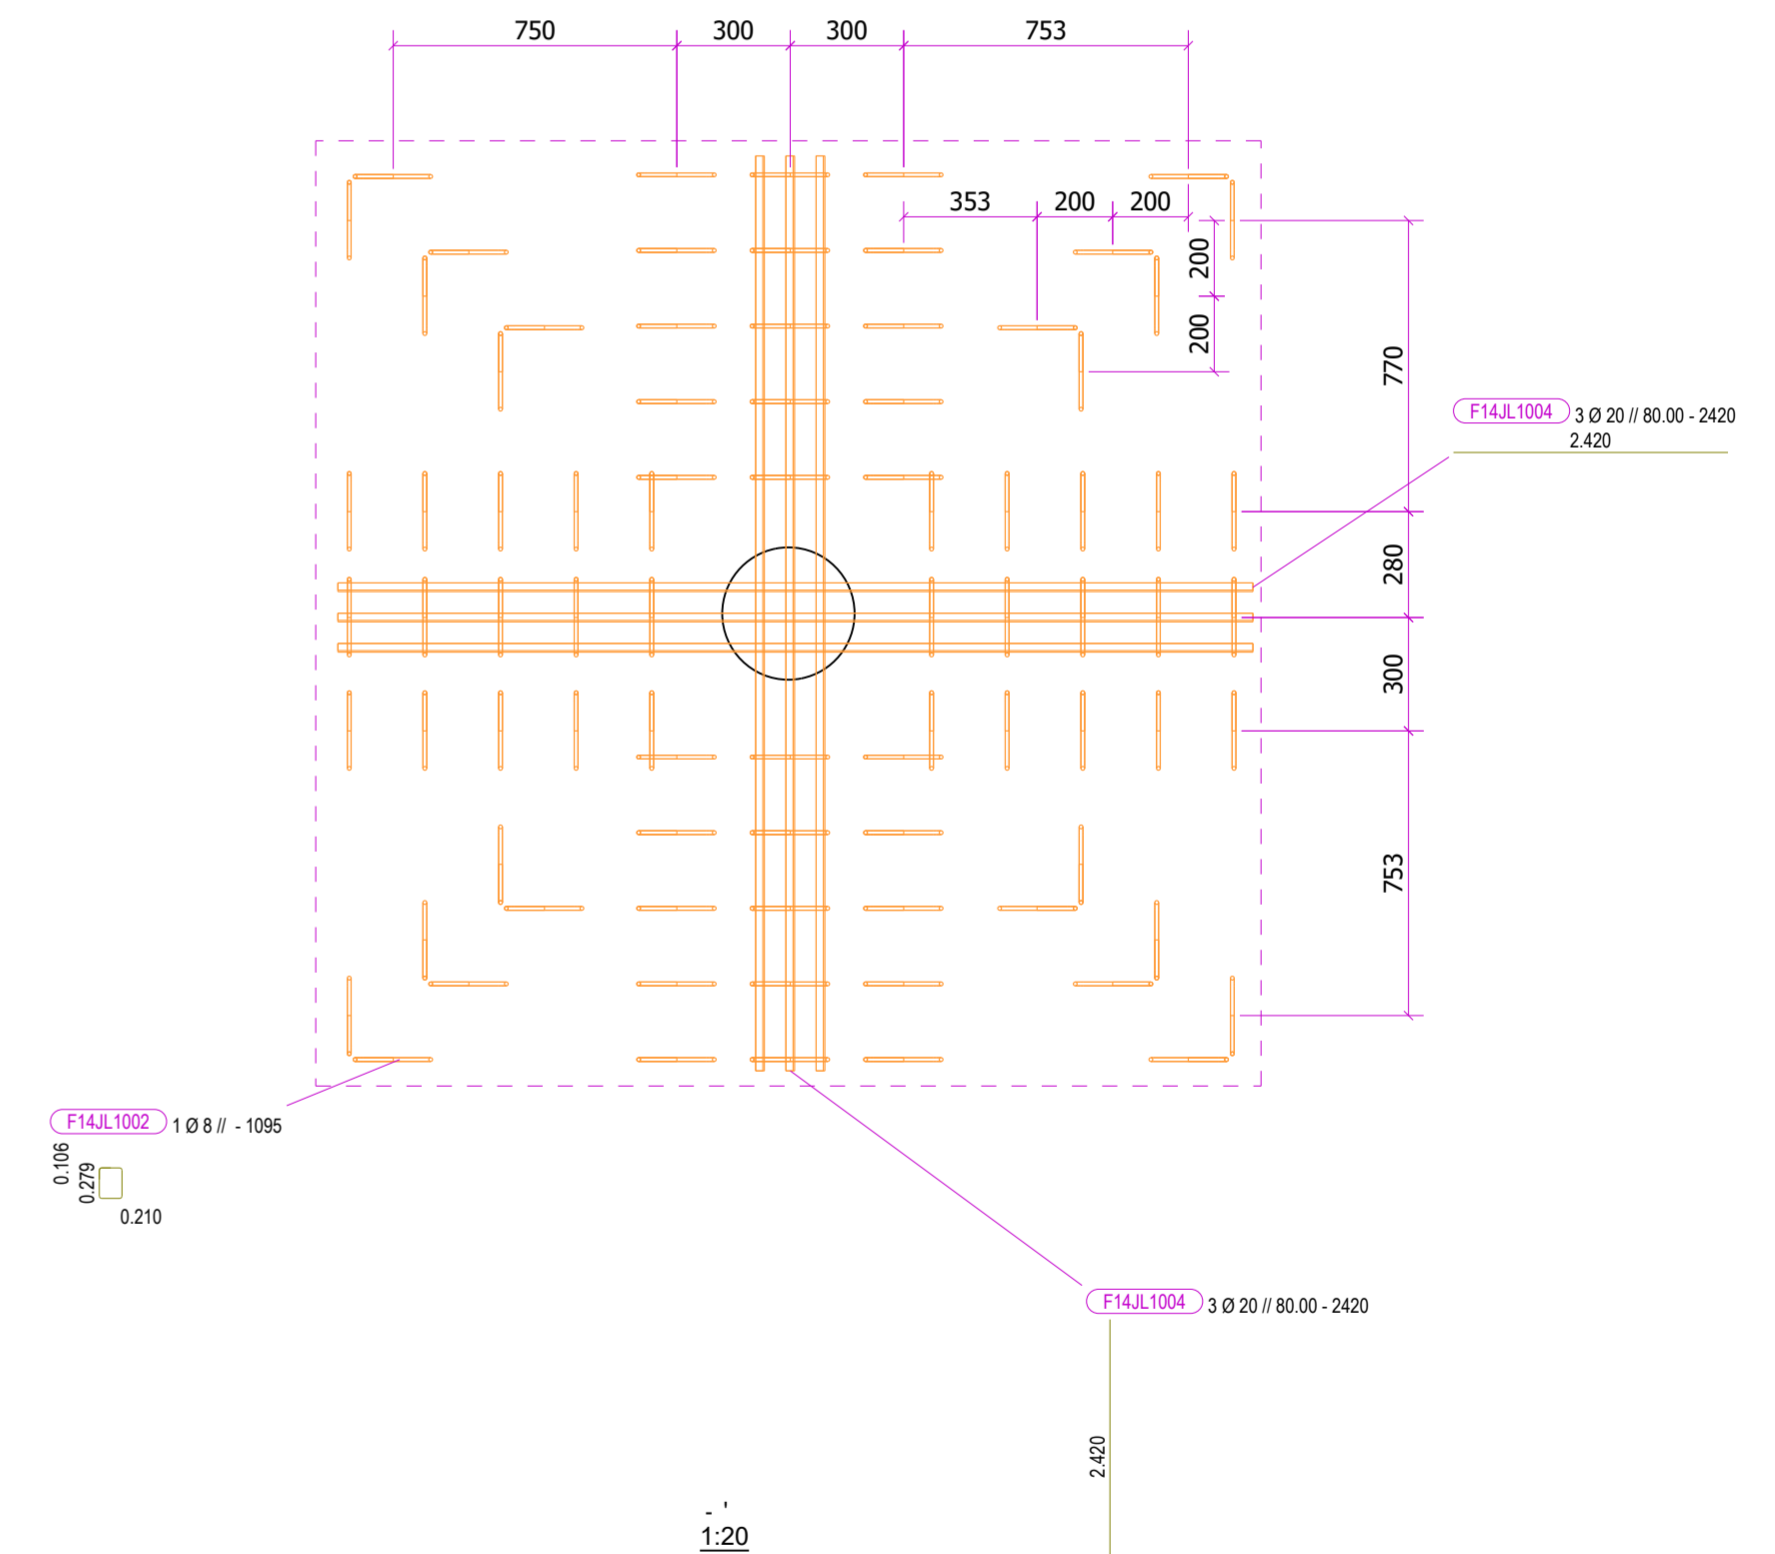


SUPERIOR CAPITEL / LAJE

ARMADURA INFERIOR CAPITEL

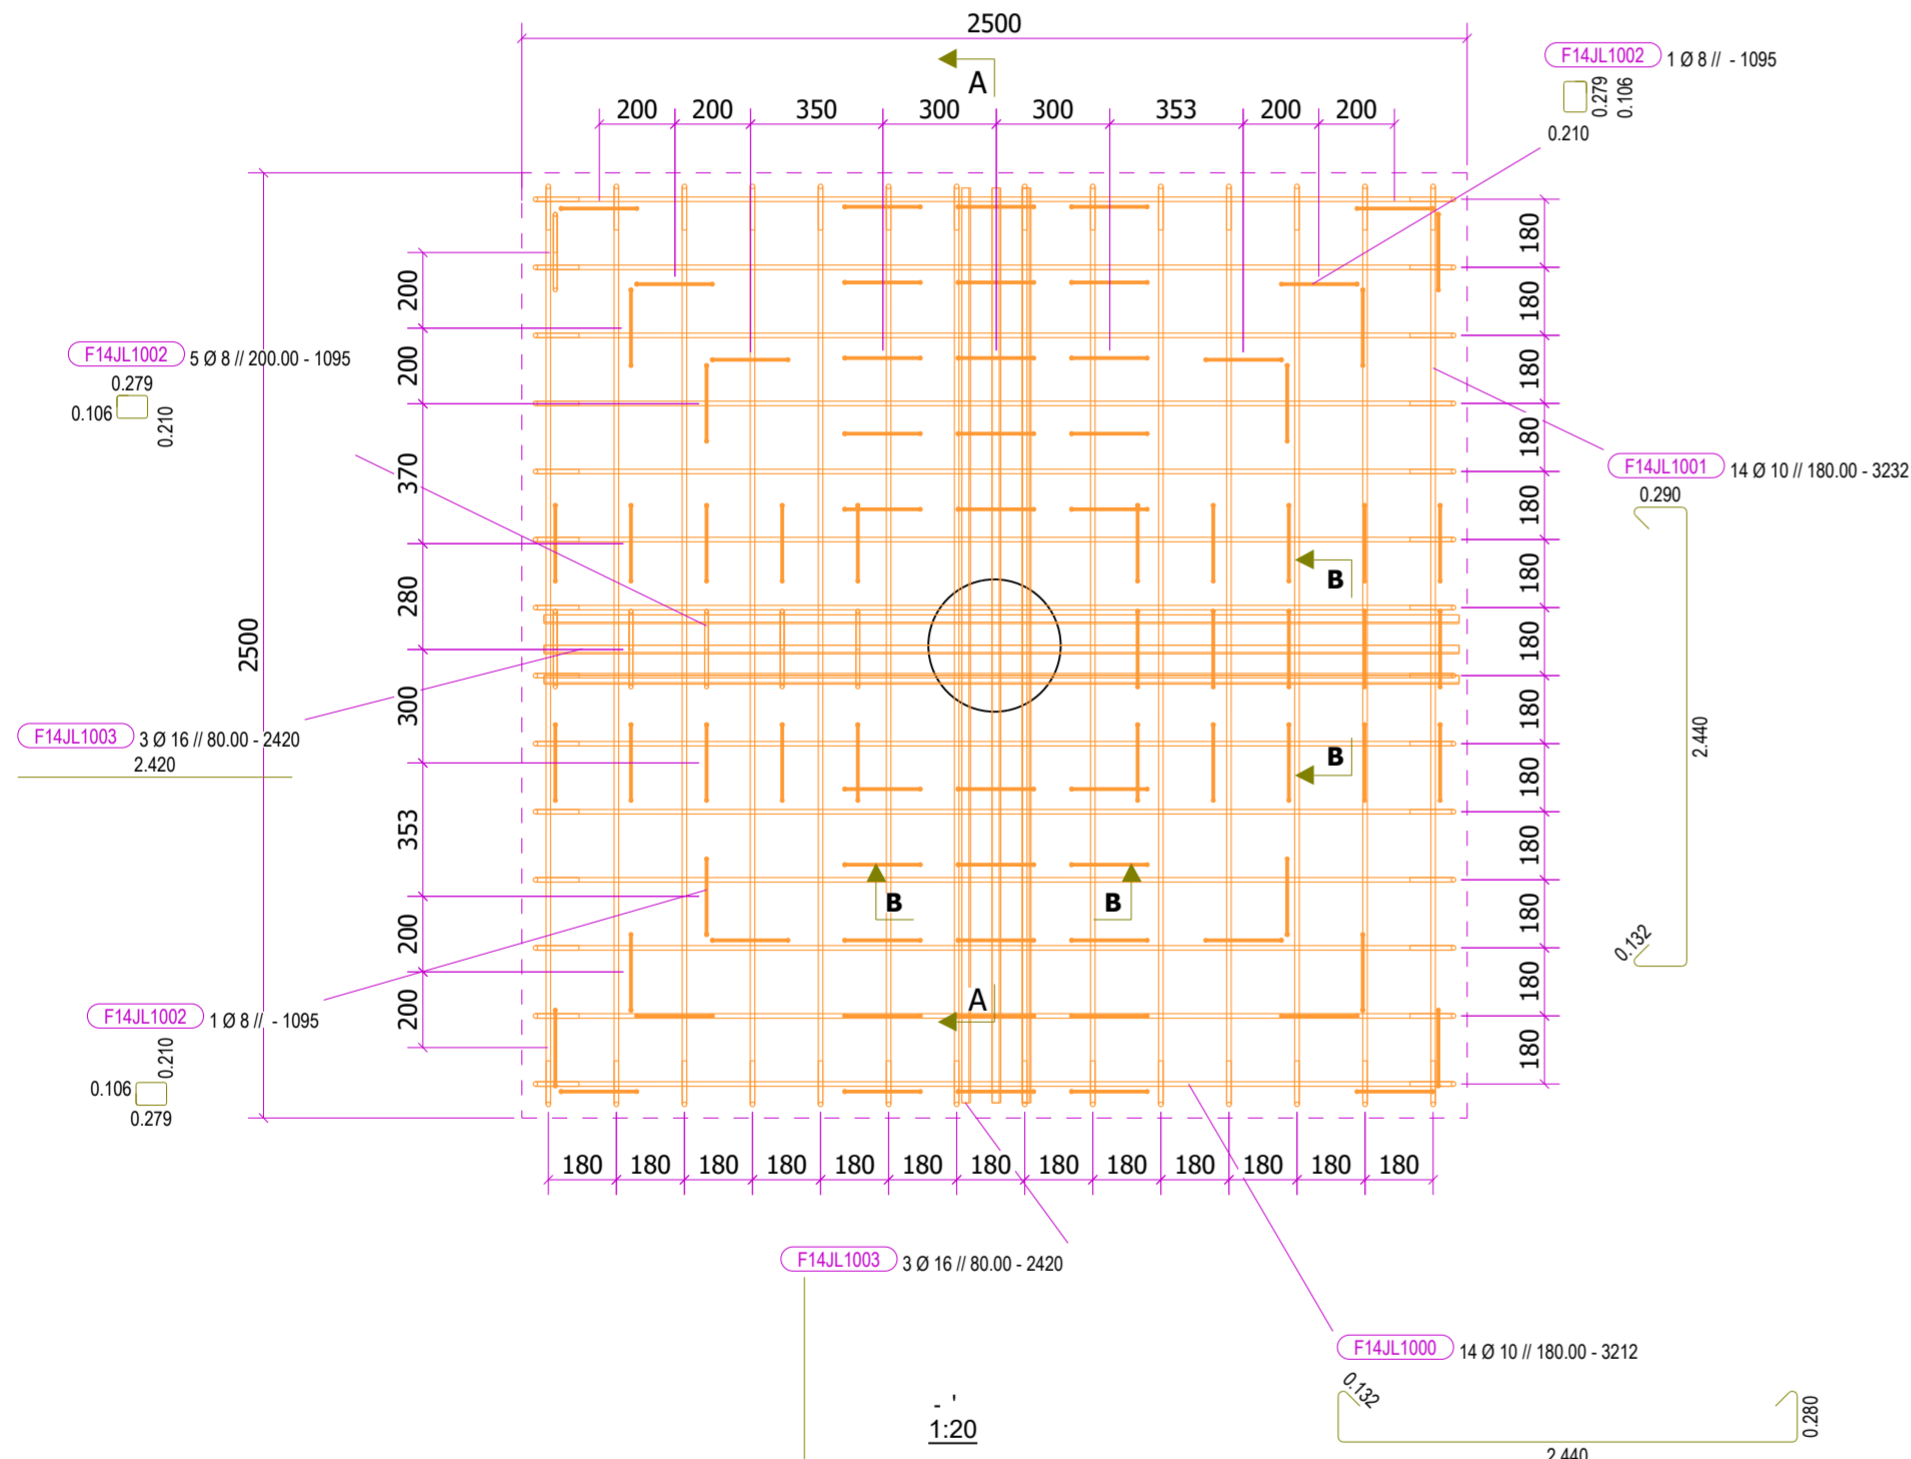

Quadro de Elementos	
F14JL1	5

Tabela de Armaduras					
Marca	Ø	Qty	Comp. (m/Un)	Peso (Kg/Un)	Dimensões (m)
F14JL1003	16	6	2.420	3.82	2.420
F14JL1004	20	6	2.420	5.98	2.420
F14JL1000	10	14	3.212	1.98	2.440
F14JL1001	10	14	3.232	1.99	2.440
F14JL1002	8	84	1.095	0.43	2.420
Total Armaduras:					150.80

Quadro de Materiais	
Betão	C20/25
Aço	A500NR_SD

		Centro Cultural Amora CAPITEL 37.35		Project nº / nº da obra 1014	
Drawing Name / Nome Desenho F14JL1		Drawing nº / nº des. F14JL1		Drawing Type/Tipos de Desenhos armaduras	
Design / Projectou Tiago Soares Date / Data 30.11.2022	Prepared / Desenhou Date / Data 02.05.2023	Checked / Verificou Date / Data	Fab. Order / Ordem de Fab.	Expedition Lot / Lote	Scale/Escala 1:25 1:10 1:20 1:25
Date / Data				Size / Folha A2 (594x420)	