




ALÇADO LATERAL
1:25

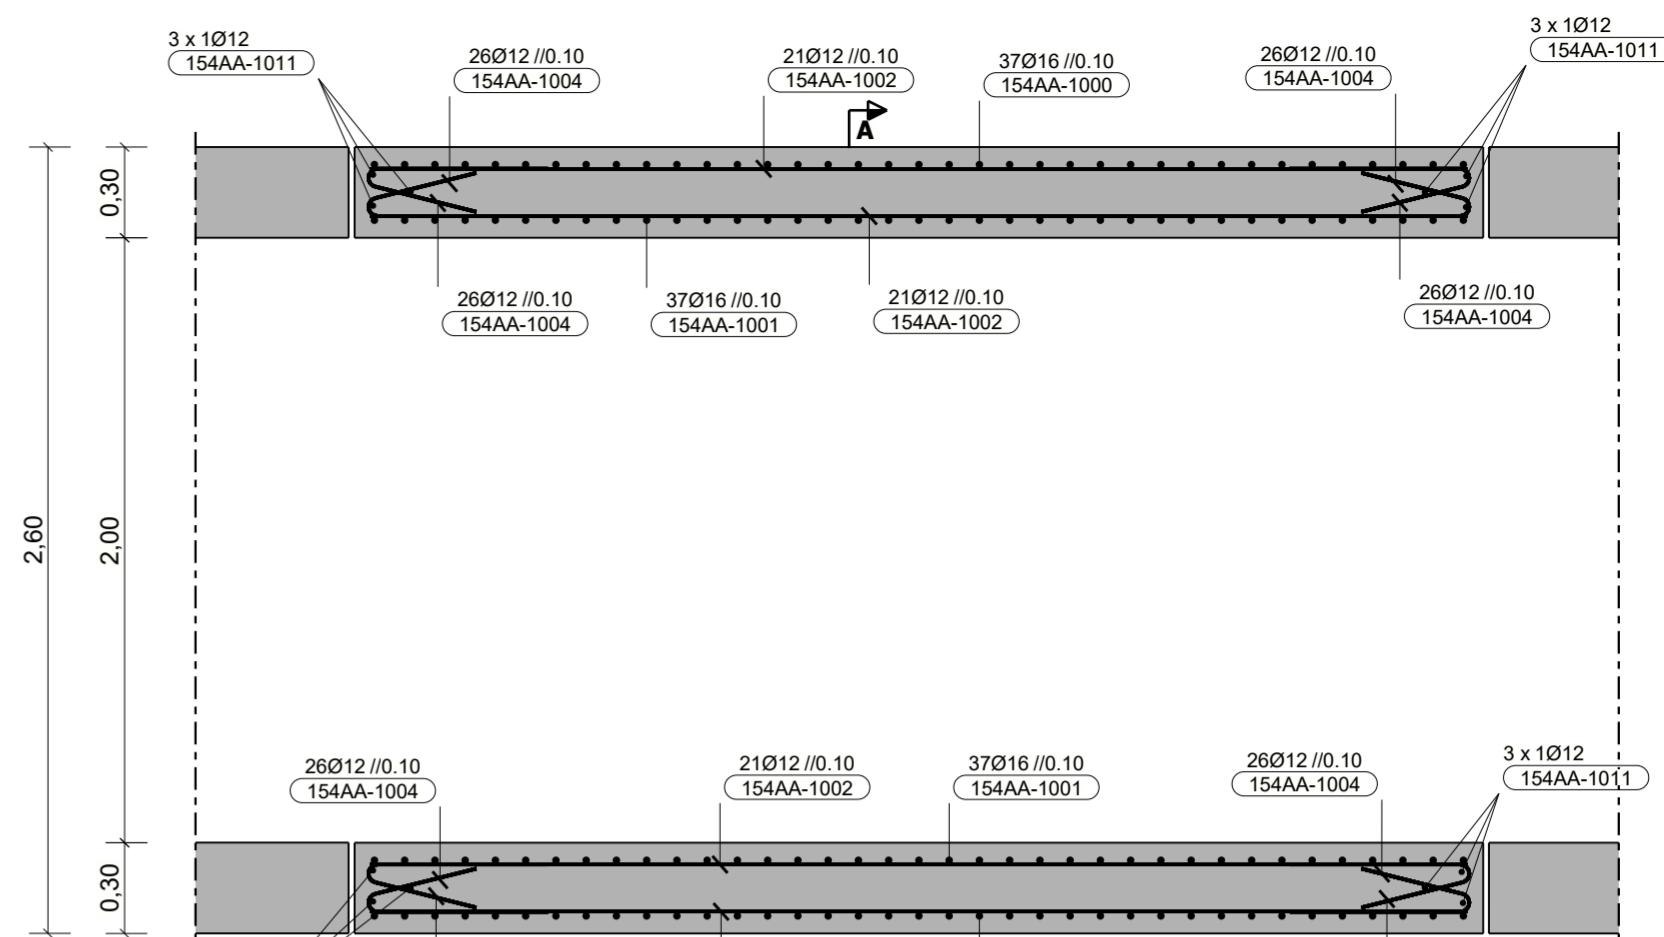

B - B
1:25

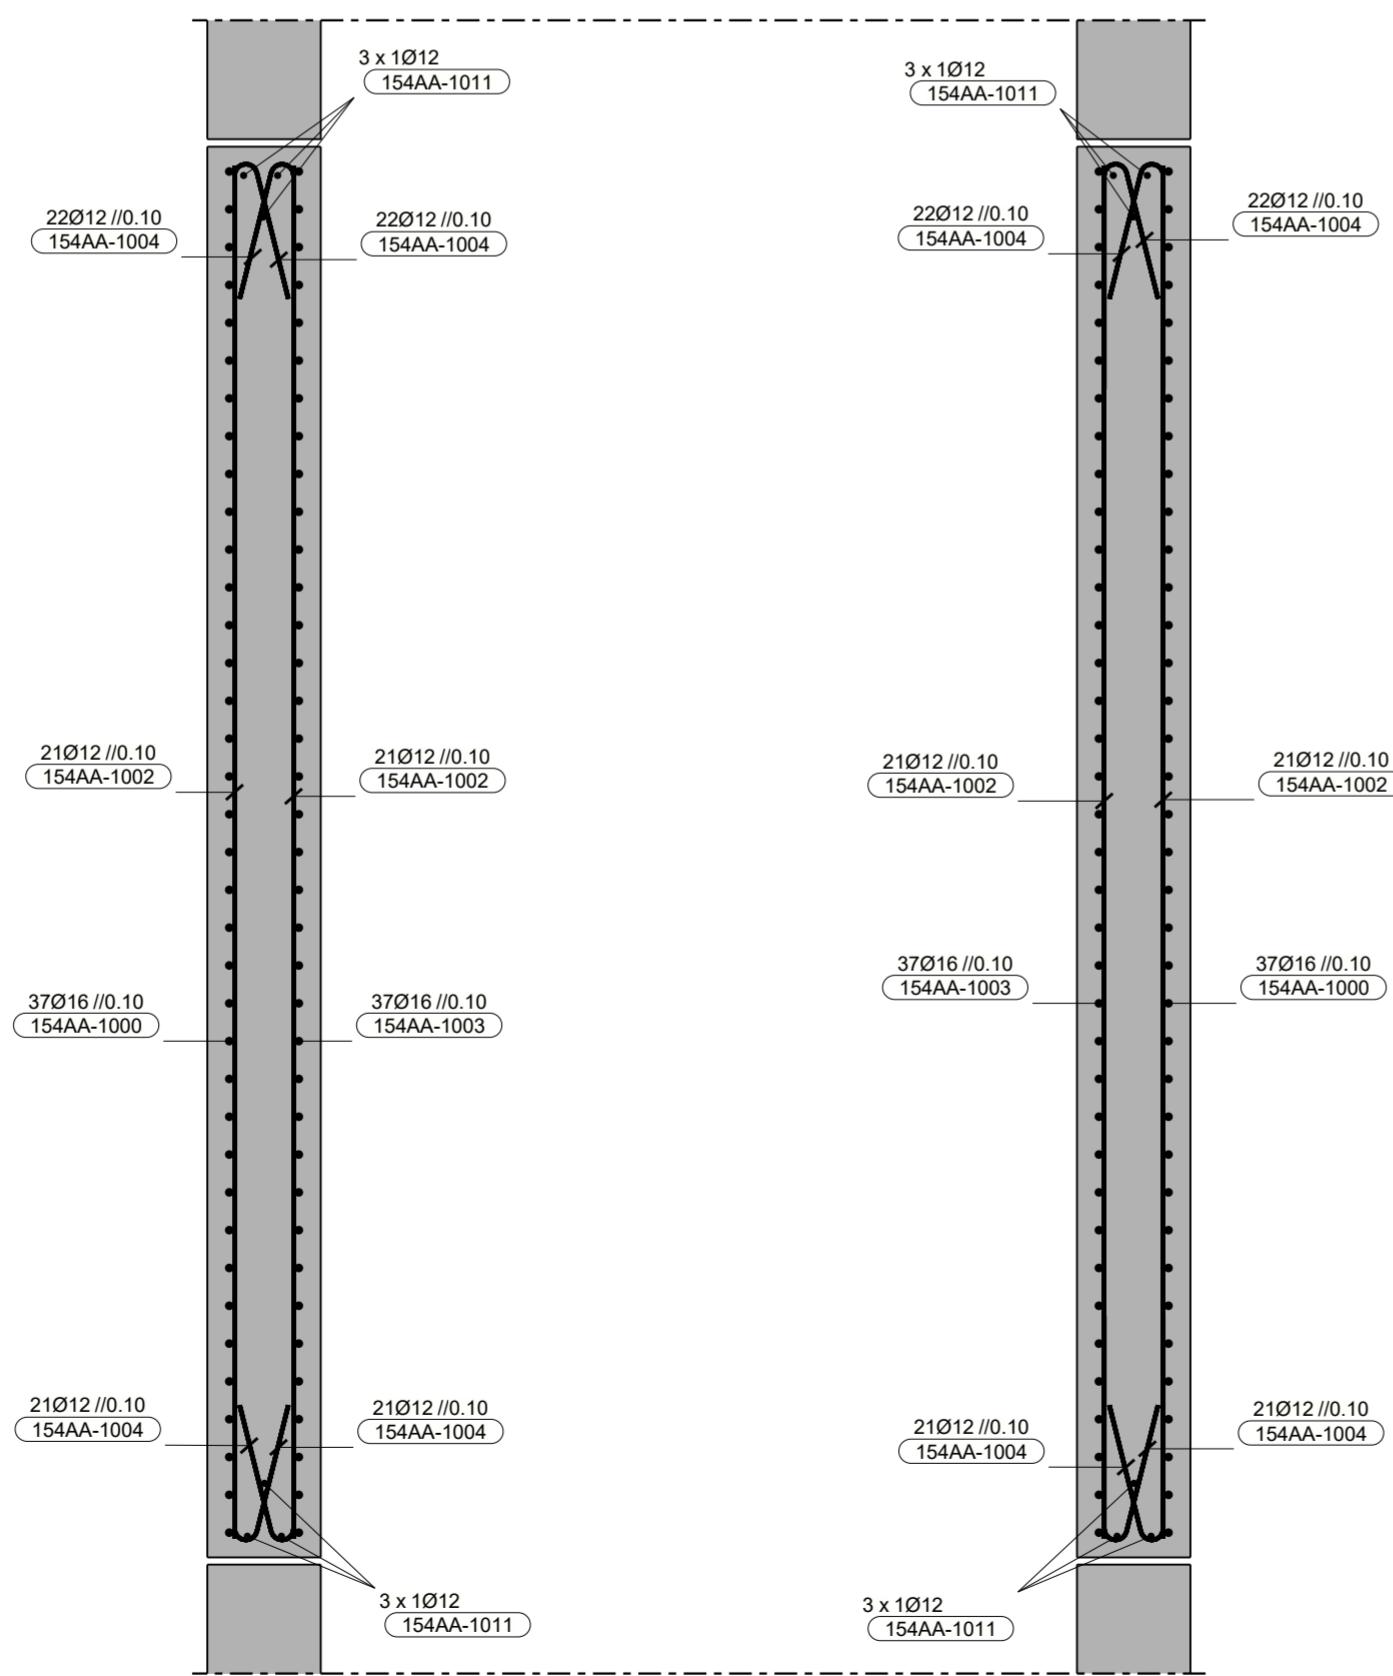

C - C
1:20

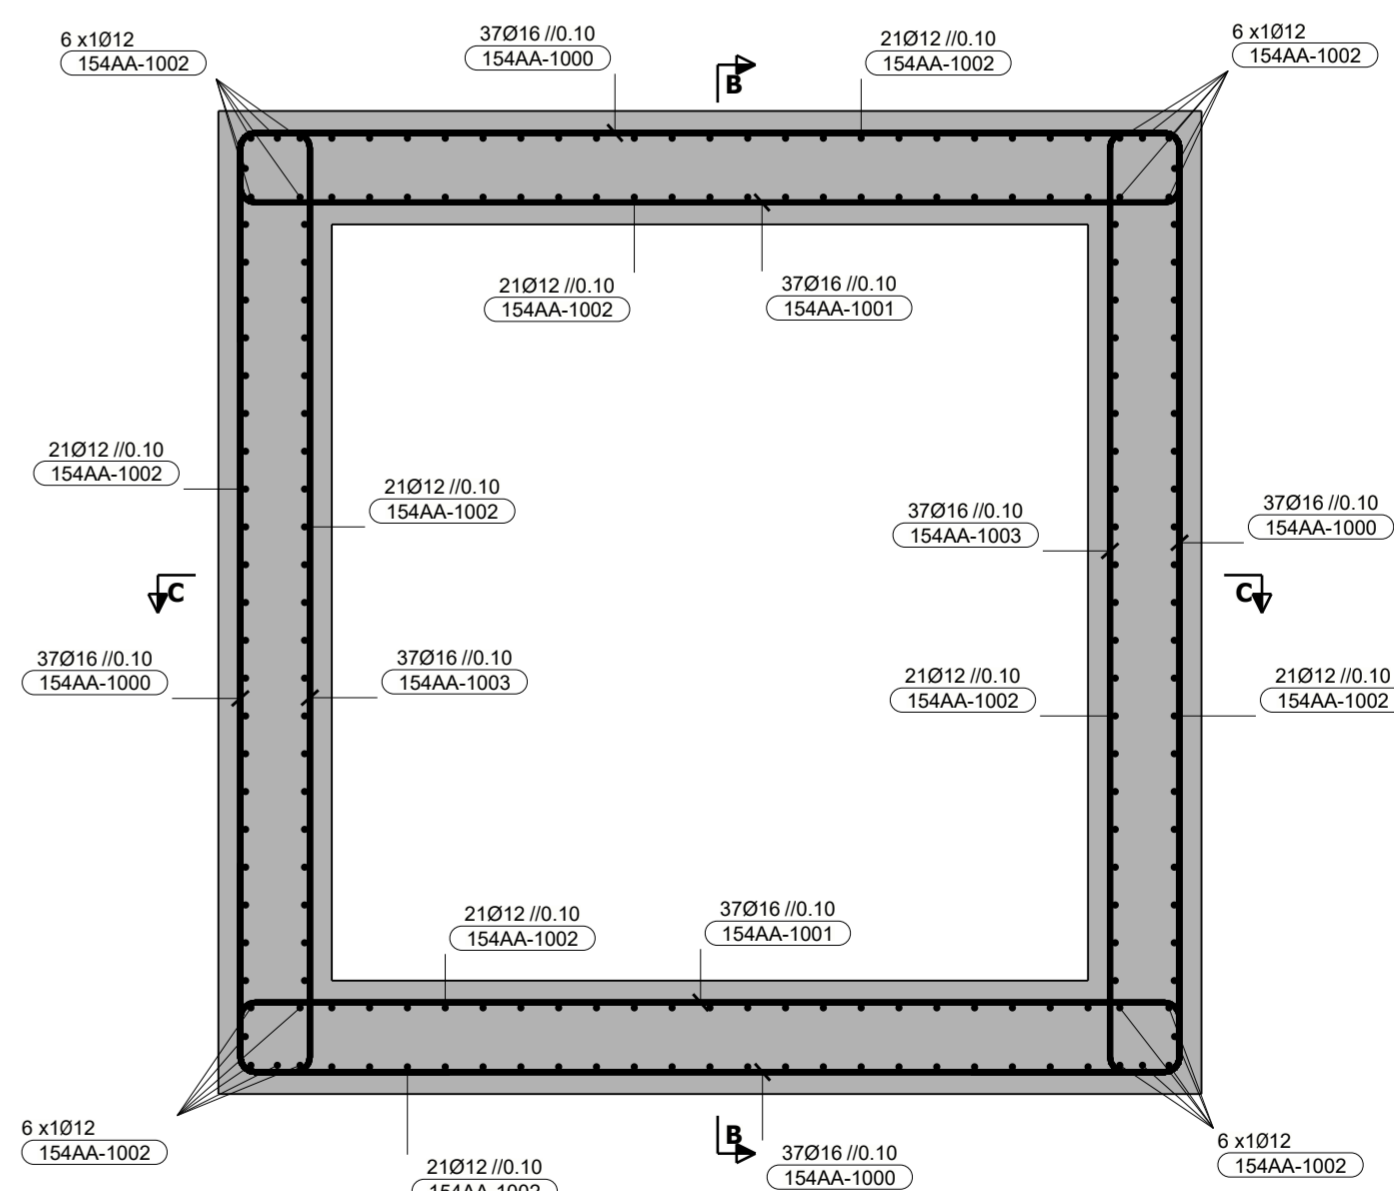

A - A
1:20

Quadro de Elementos
154AA-6 4

Tabela de Armaduras					
Marca	Ø	Qty	Comp. (m/U)	Peso (Kg/U)	Dimensões (m)
154AA-1002	12	168	3.630	3.22	3.000
154AA-1002	12	24	3.631	3.22	3.000
154AA-1011	12	24	2.440	2.17	2.400
154AA-1000	16	148	3.554	5.62	2.500
154AA-1001	16	74	3.887	6.14	2.500
154AA-1003	16	74	2.734	4.32	2.500
154AA-1004	12	380	0.995	0.88	0.800
Total Armaduras:			2611.84		

Quadro de Materiais	
Betão	C20/25
Aço	A500NR_SD



Rev.	Description / Descrição	Date / Data
01/01	Project / Projecto: Passagem Hidráulica Zona 10 Drawing Name / Nome Desenho: SECÇÃO TRANSVERSAL DA PH	Project nº / nº da obra: 1154 Drawing nº / nº des.: 01/01 Drawing Type/ Tipo de Desenho: PAREDE
Design / Projectou: Pedro Matos	Prepared / Desenhou: []	Checked / Verificou: []
Date / Data: 28.11.2023	Date / Data: []	Date / Data: []
Scale / Escala: 1:20	Scale / Escala: 1:25	Scale / Escala: []
Sheet / Folha: 0	Sheet / Folha: A2	Sheet / Folha: []