




Section A - A
Ground floor
1:30

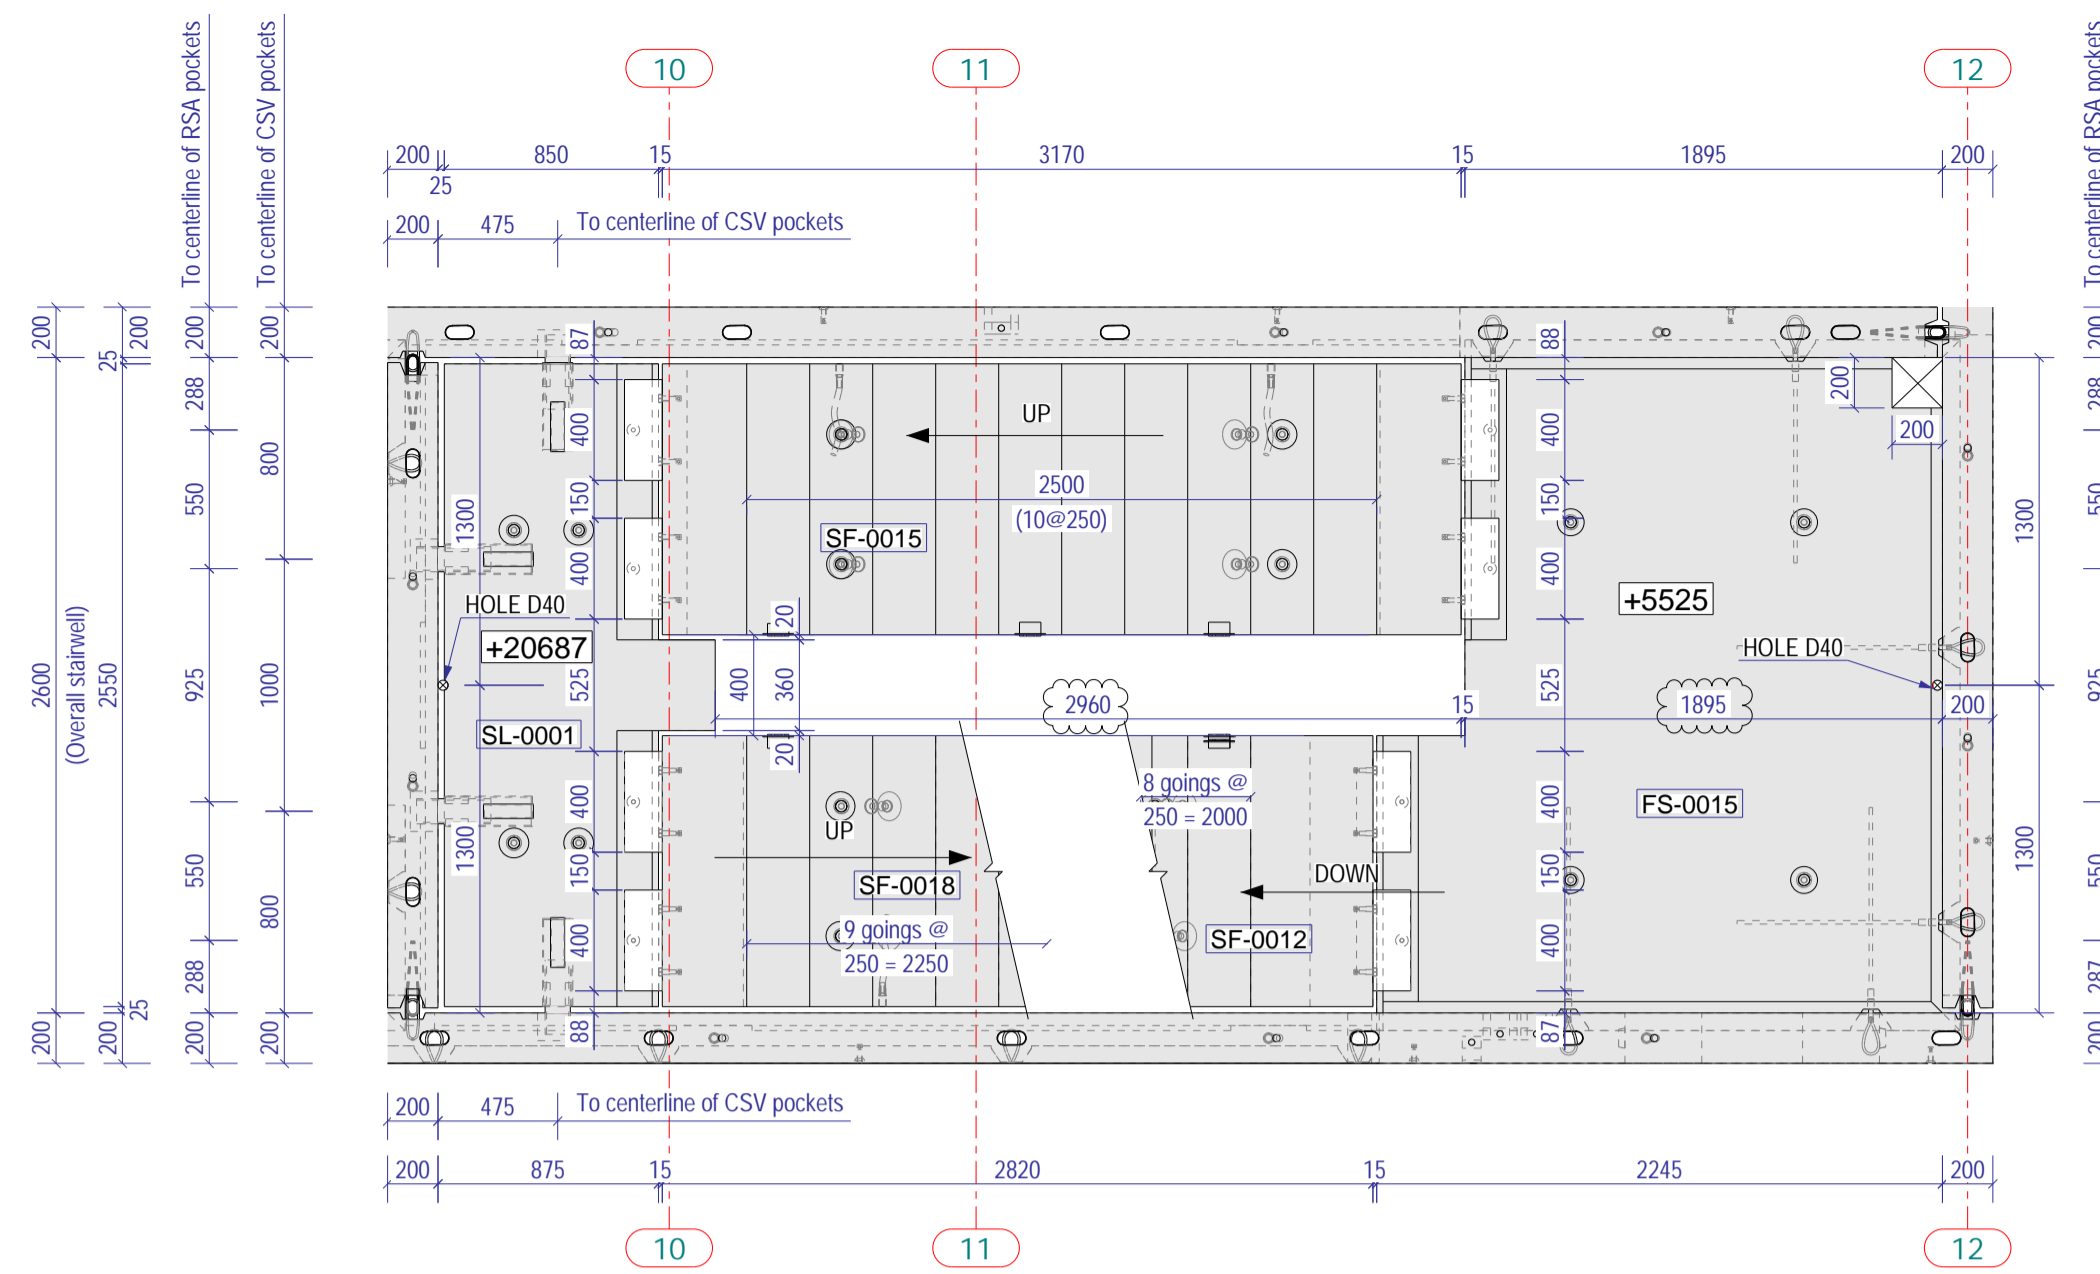


Section D - D
Floor 4
1:30

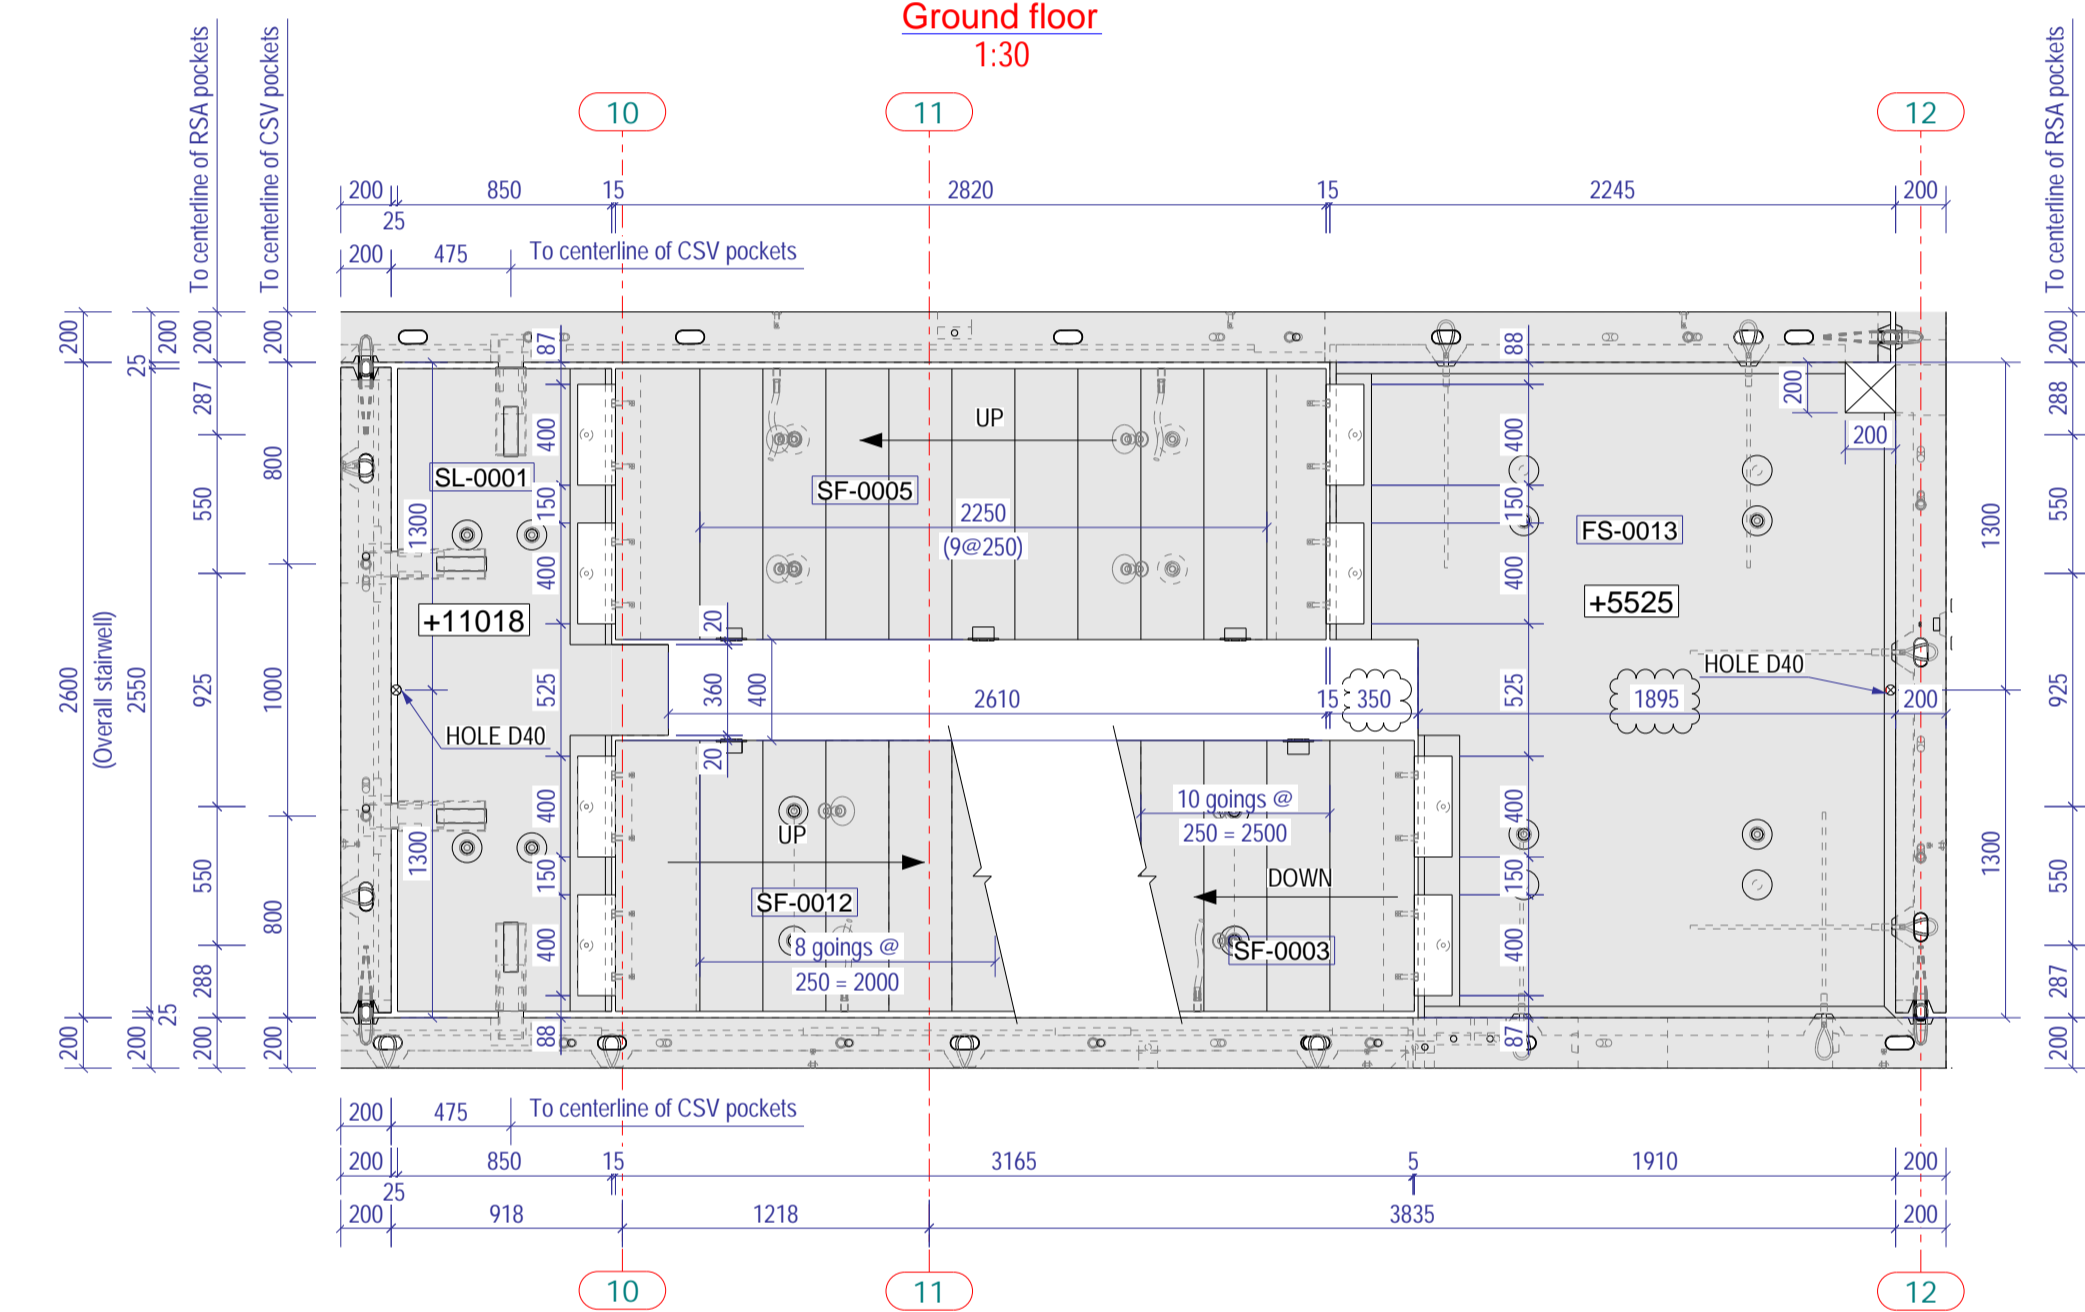


Section B - B
Floor 1
1:30

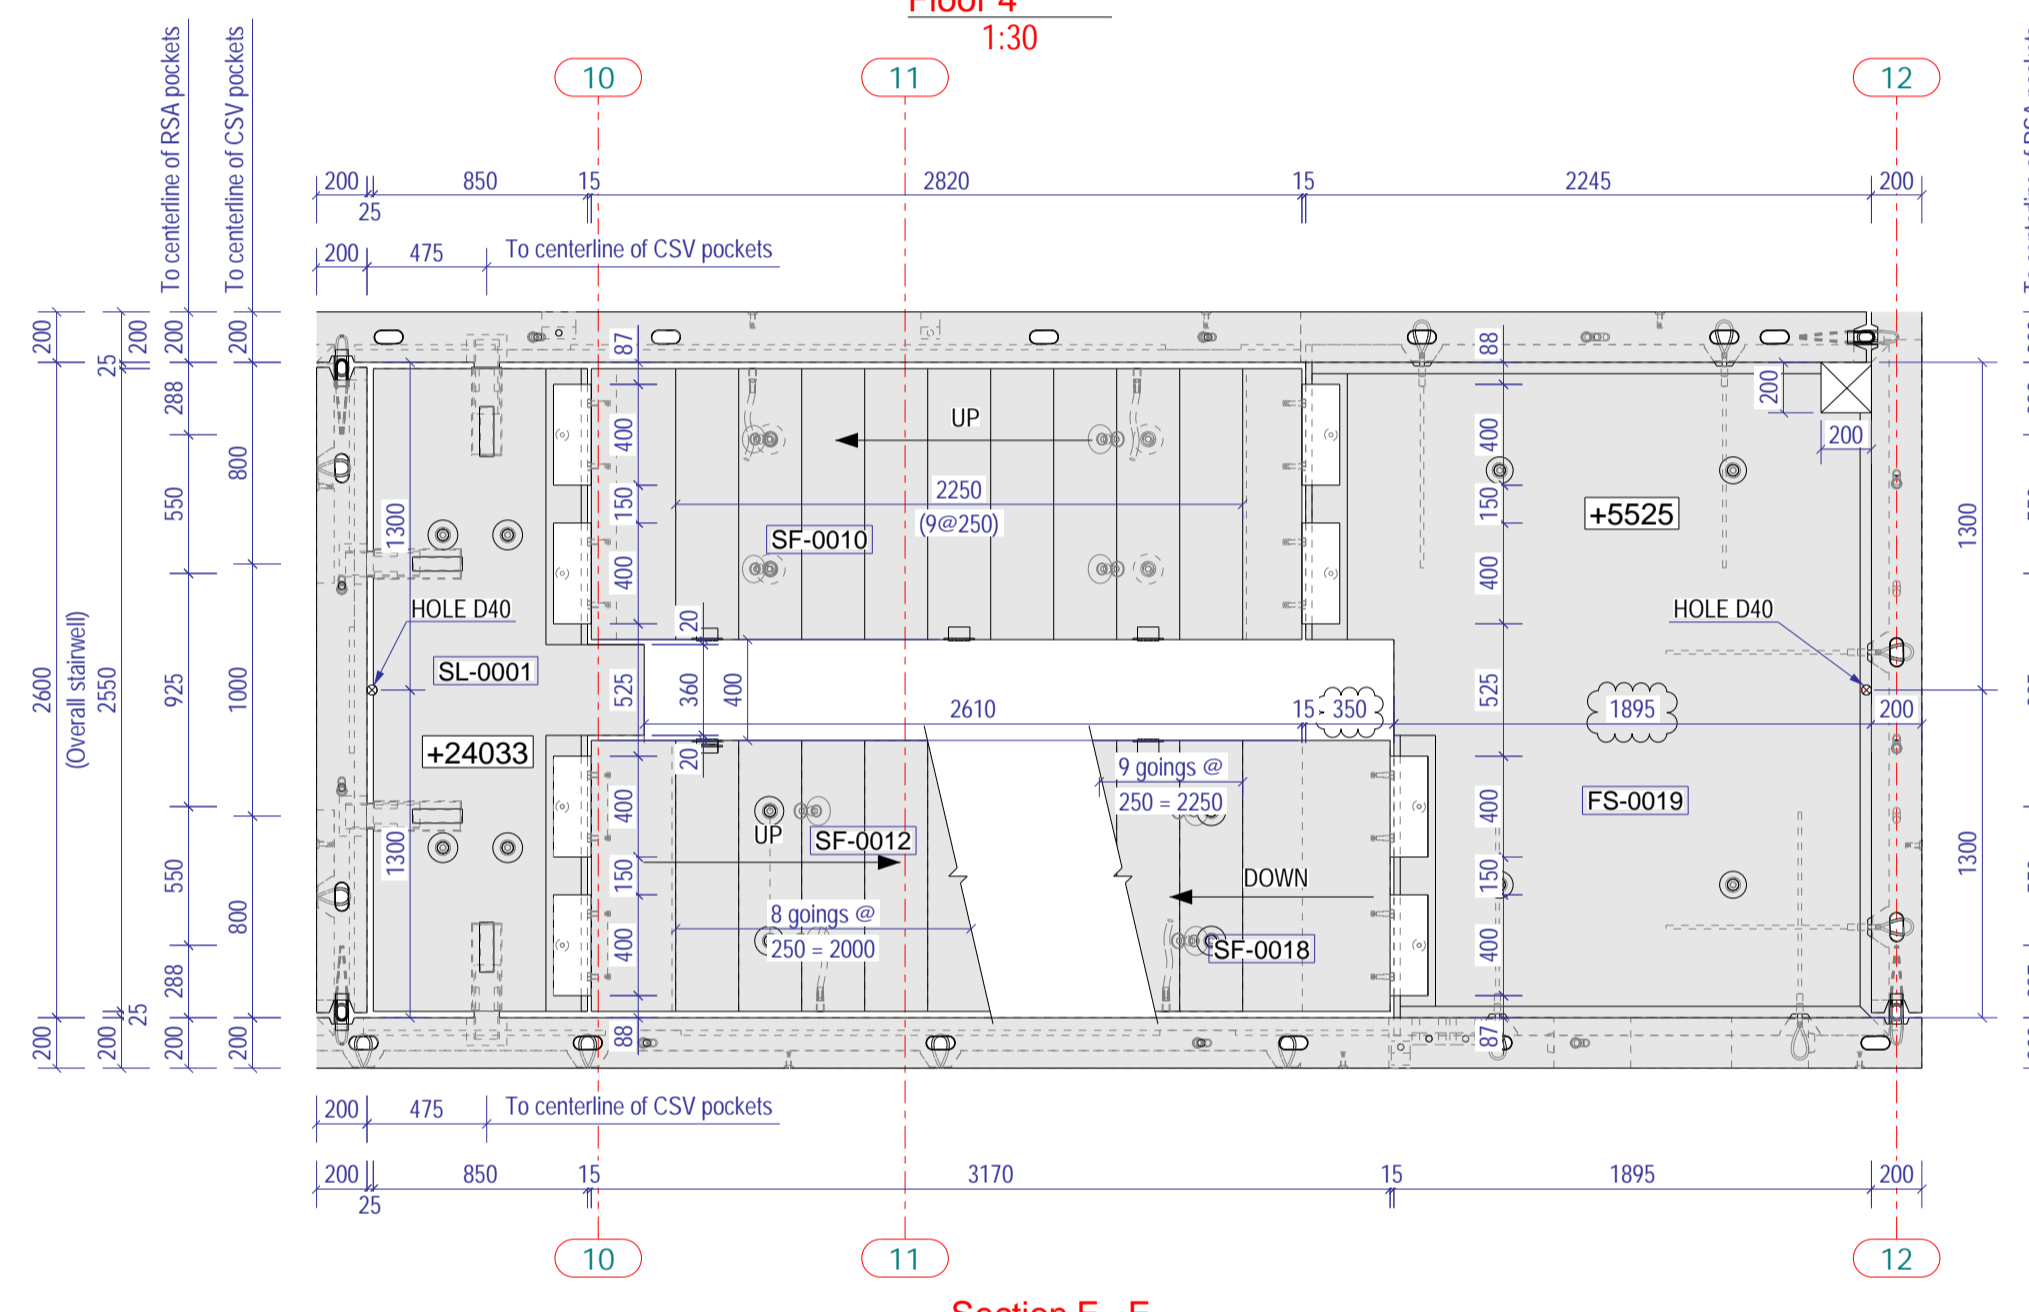

Section E - E
Floor 5
1:30

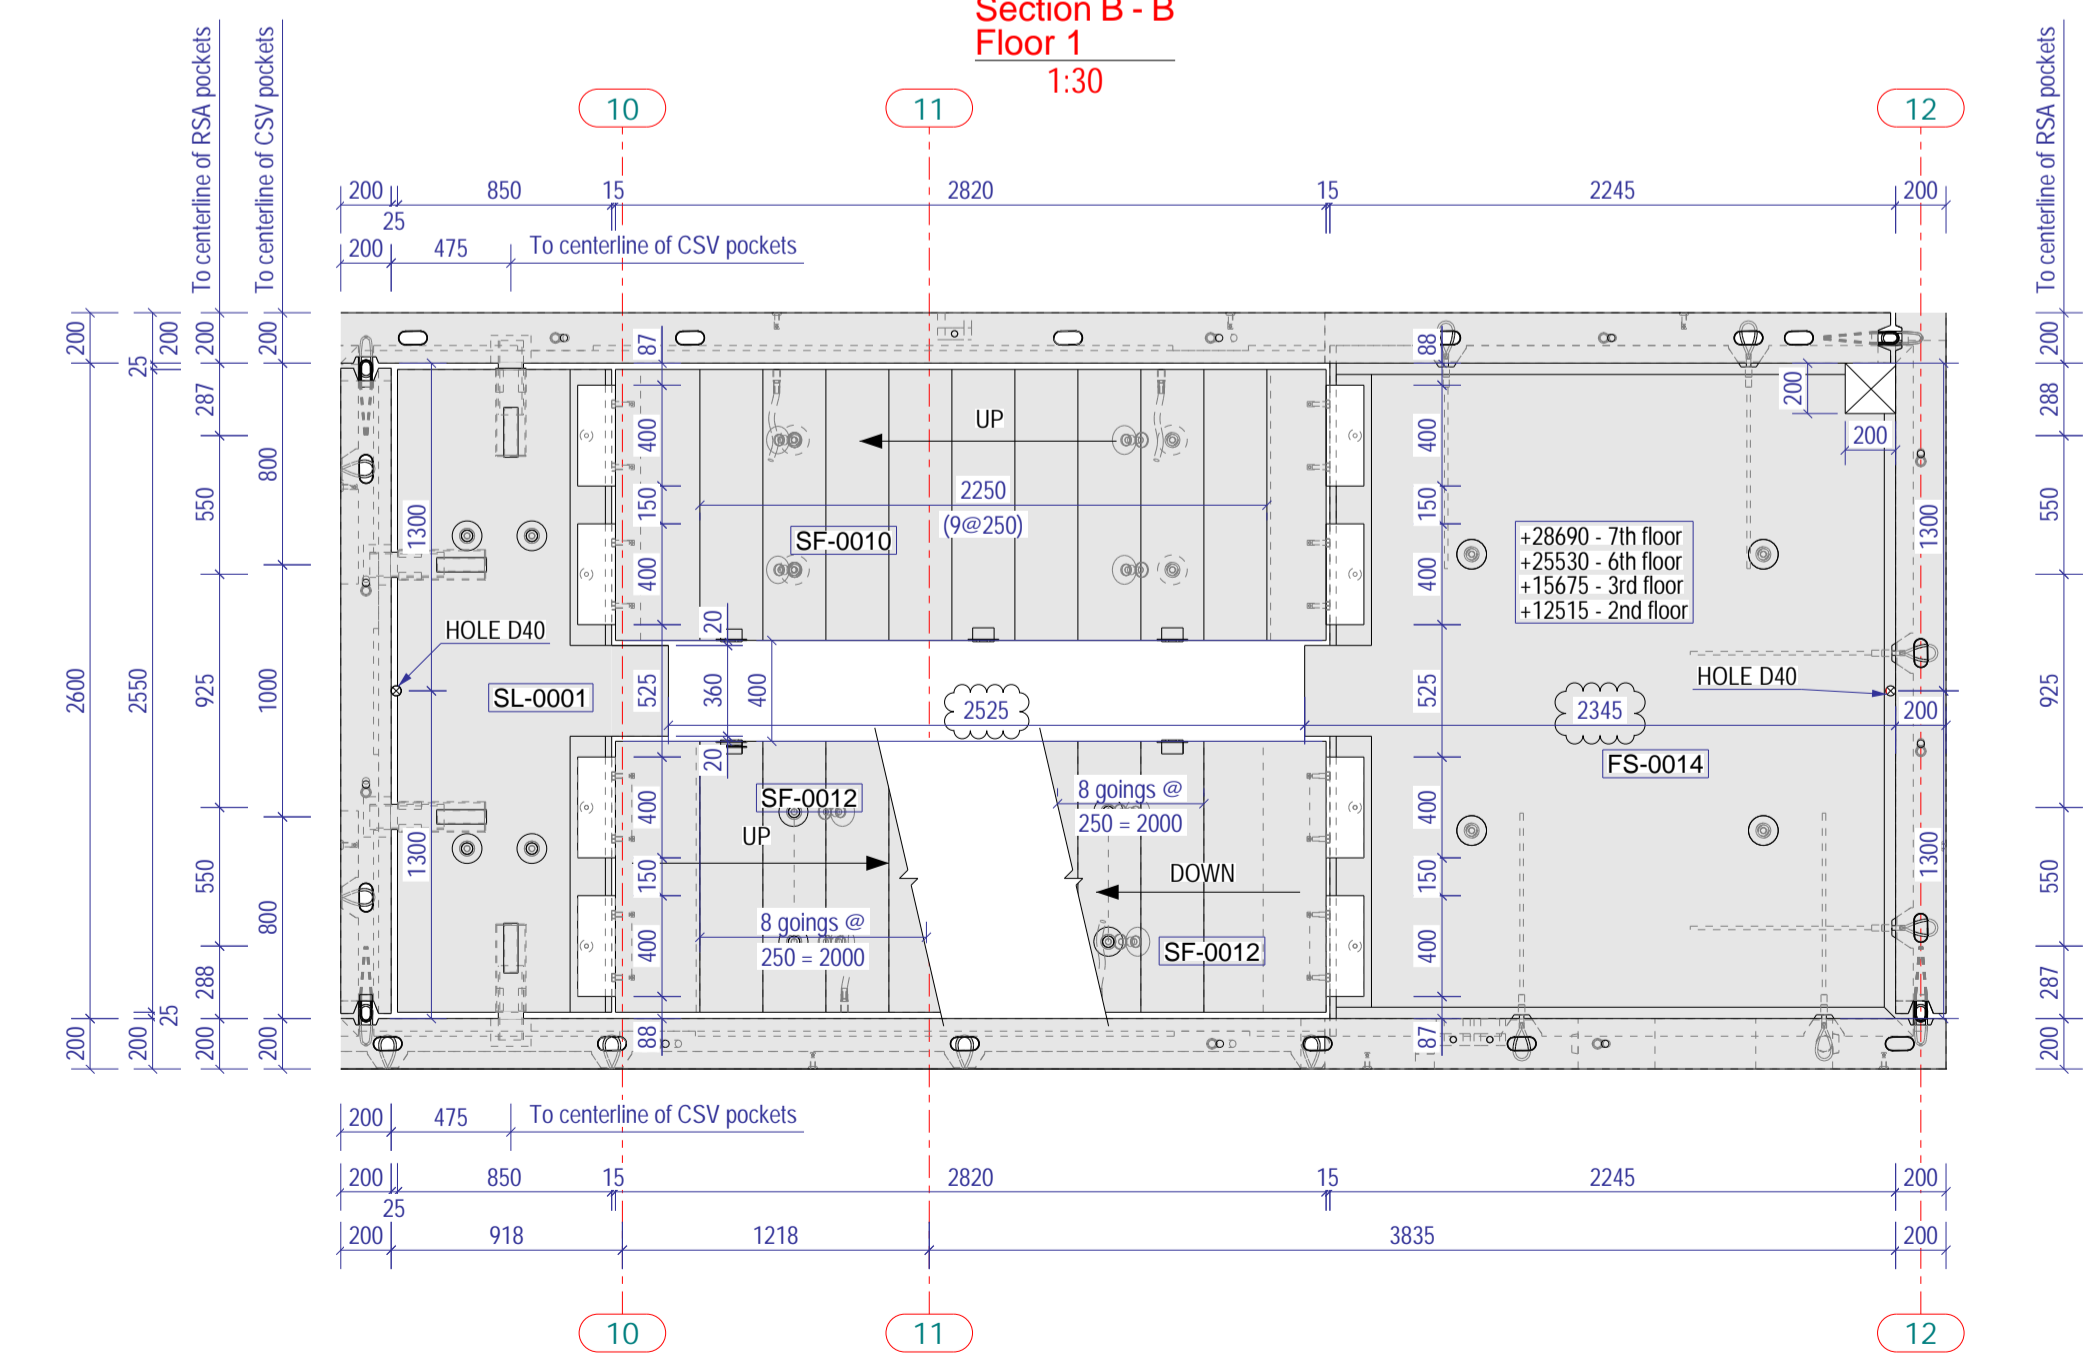

Section C - C
Floor 2, 3, 6, 7
1:30

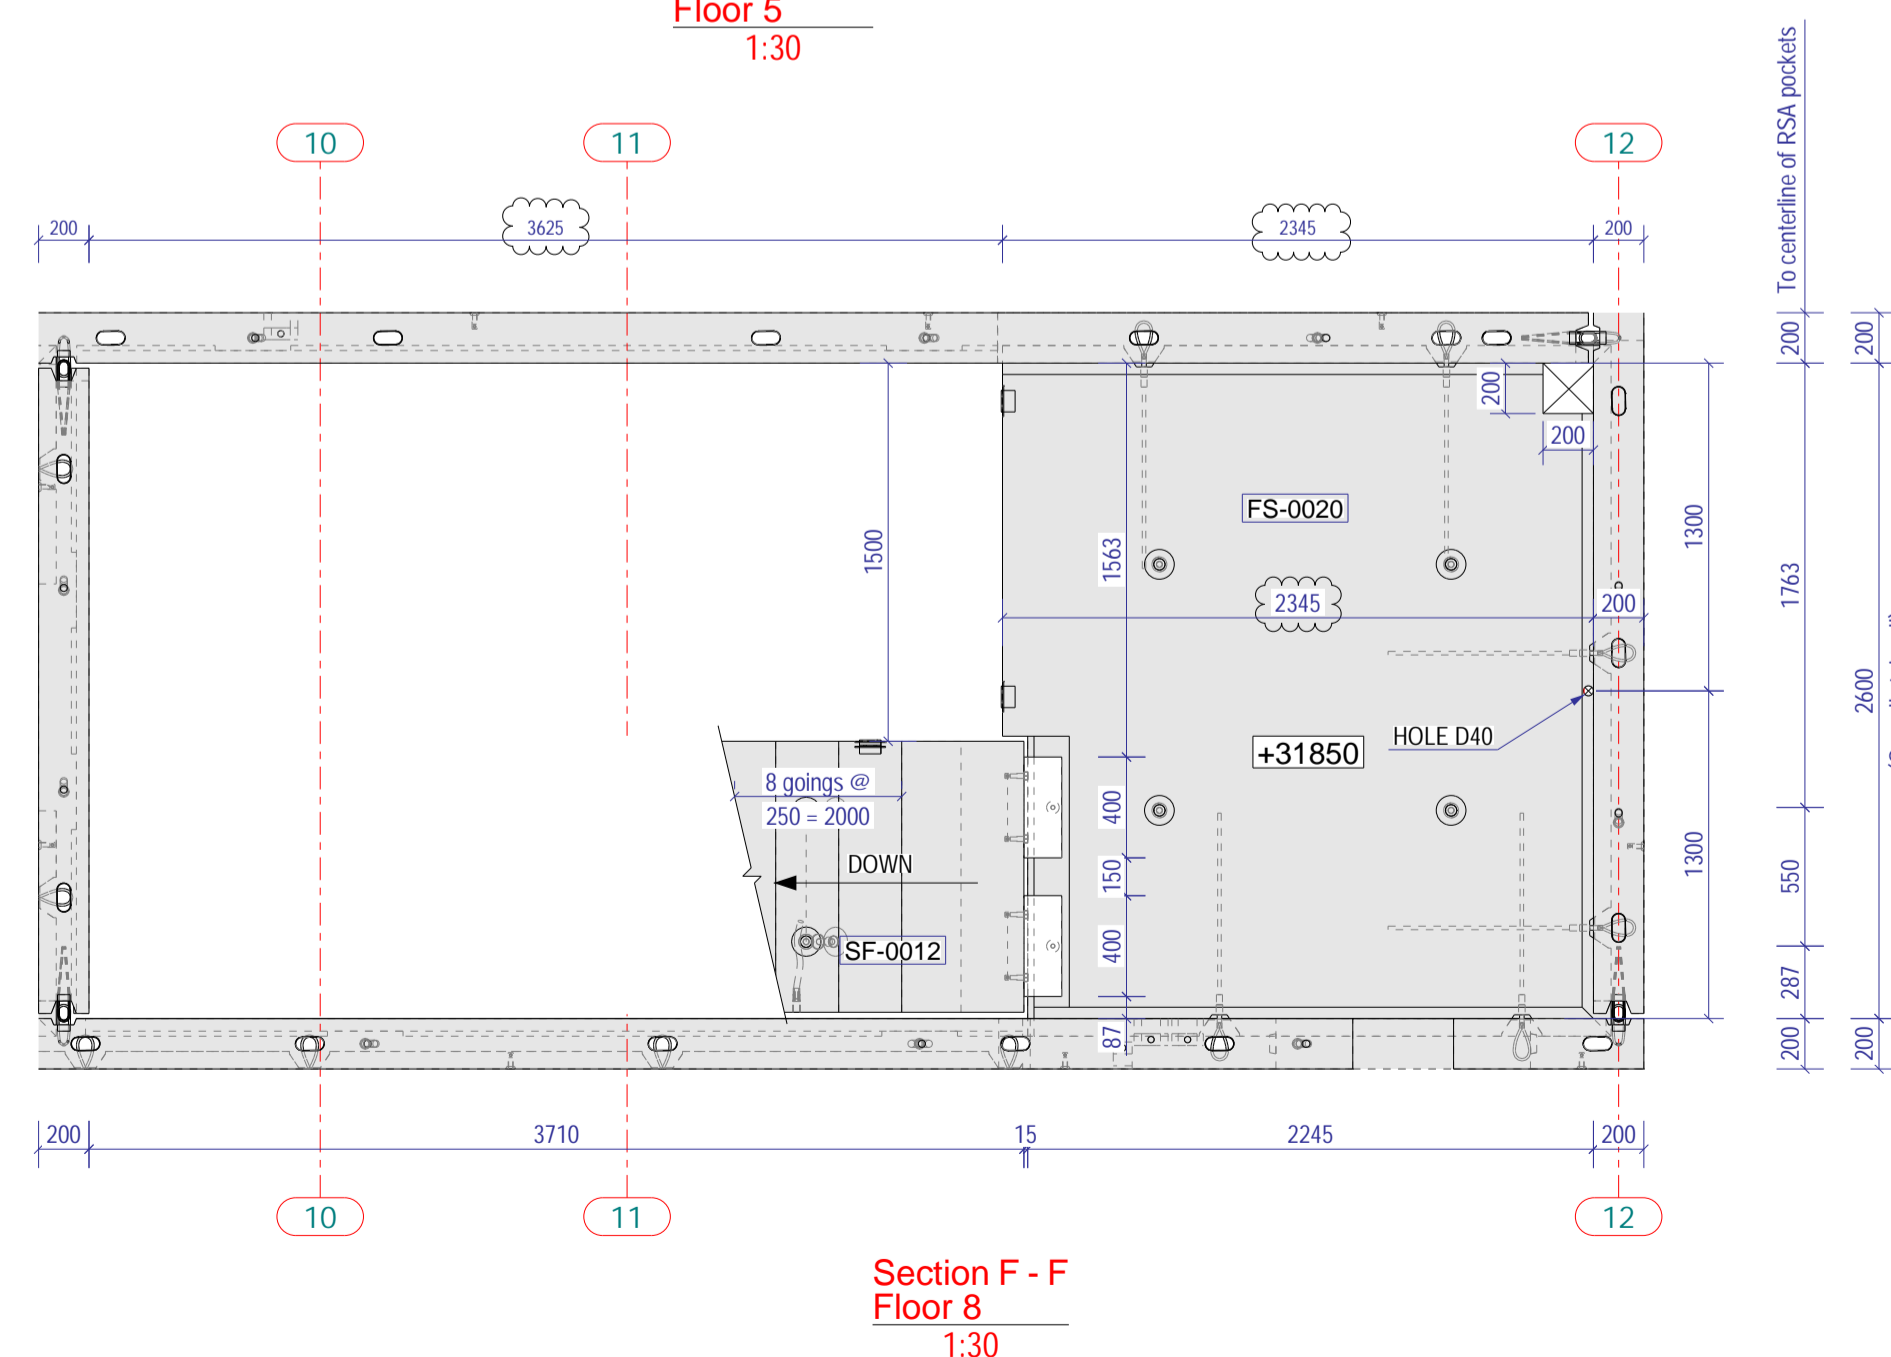

Section F - F
Floor 8
1:30

Project: Transport House		
Title: Plan Layout Sections & Details - Core B - Stairs Sheet 2		
Drawn:	Checked:	Approved:
Internal Ref:	Date:	Scale:
Drawing No:	Rev:	