
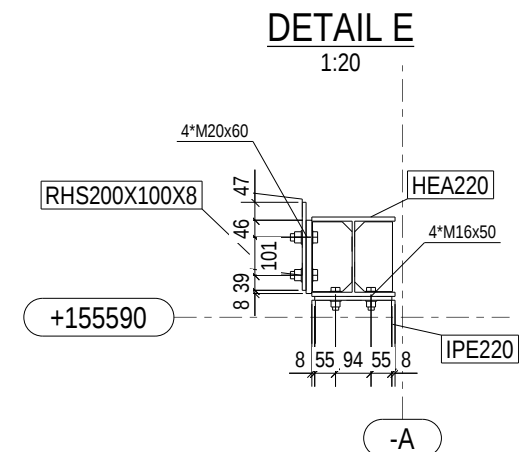
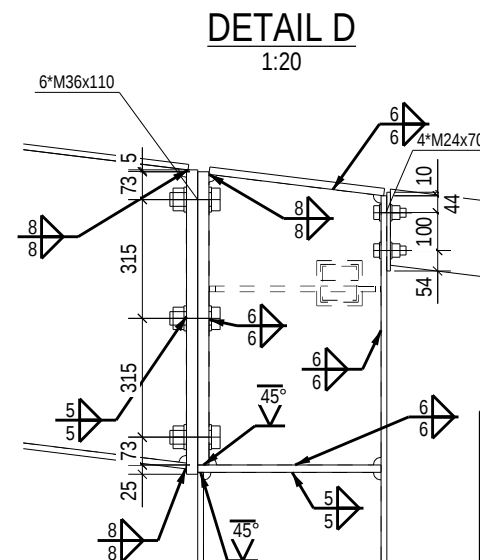
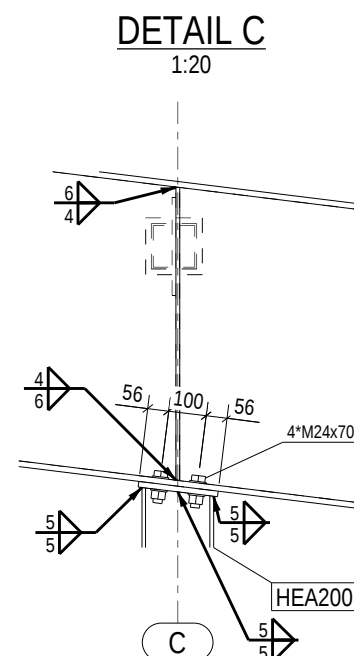
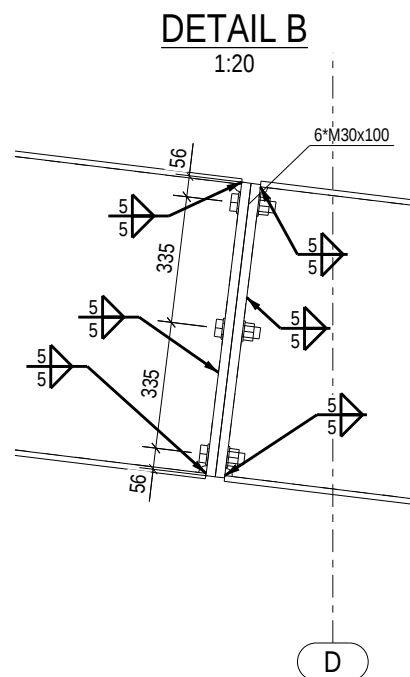
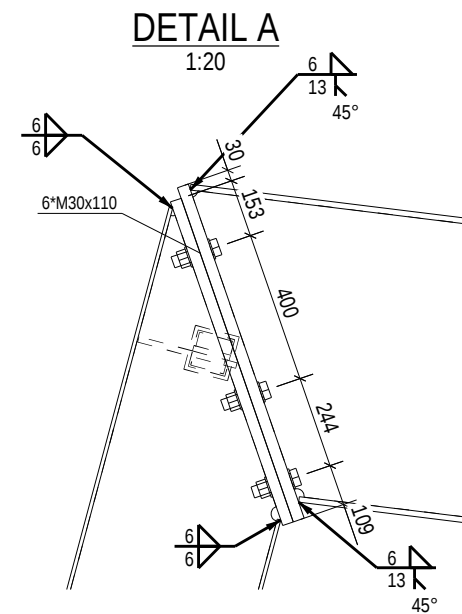


QAQ Lufthavn - Gable frame

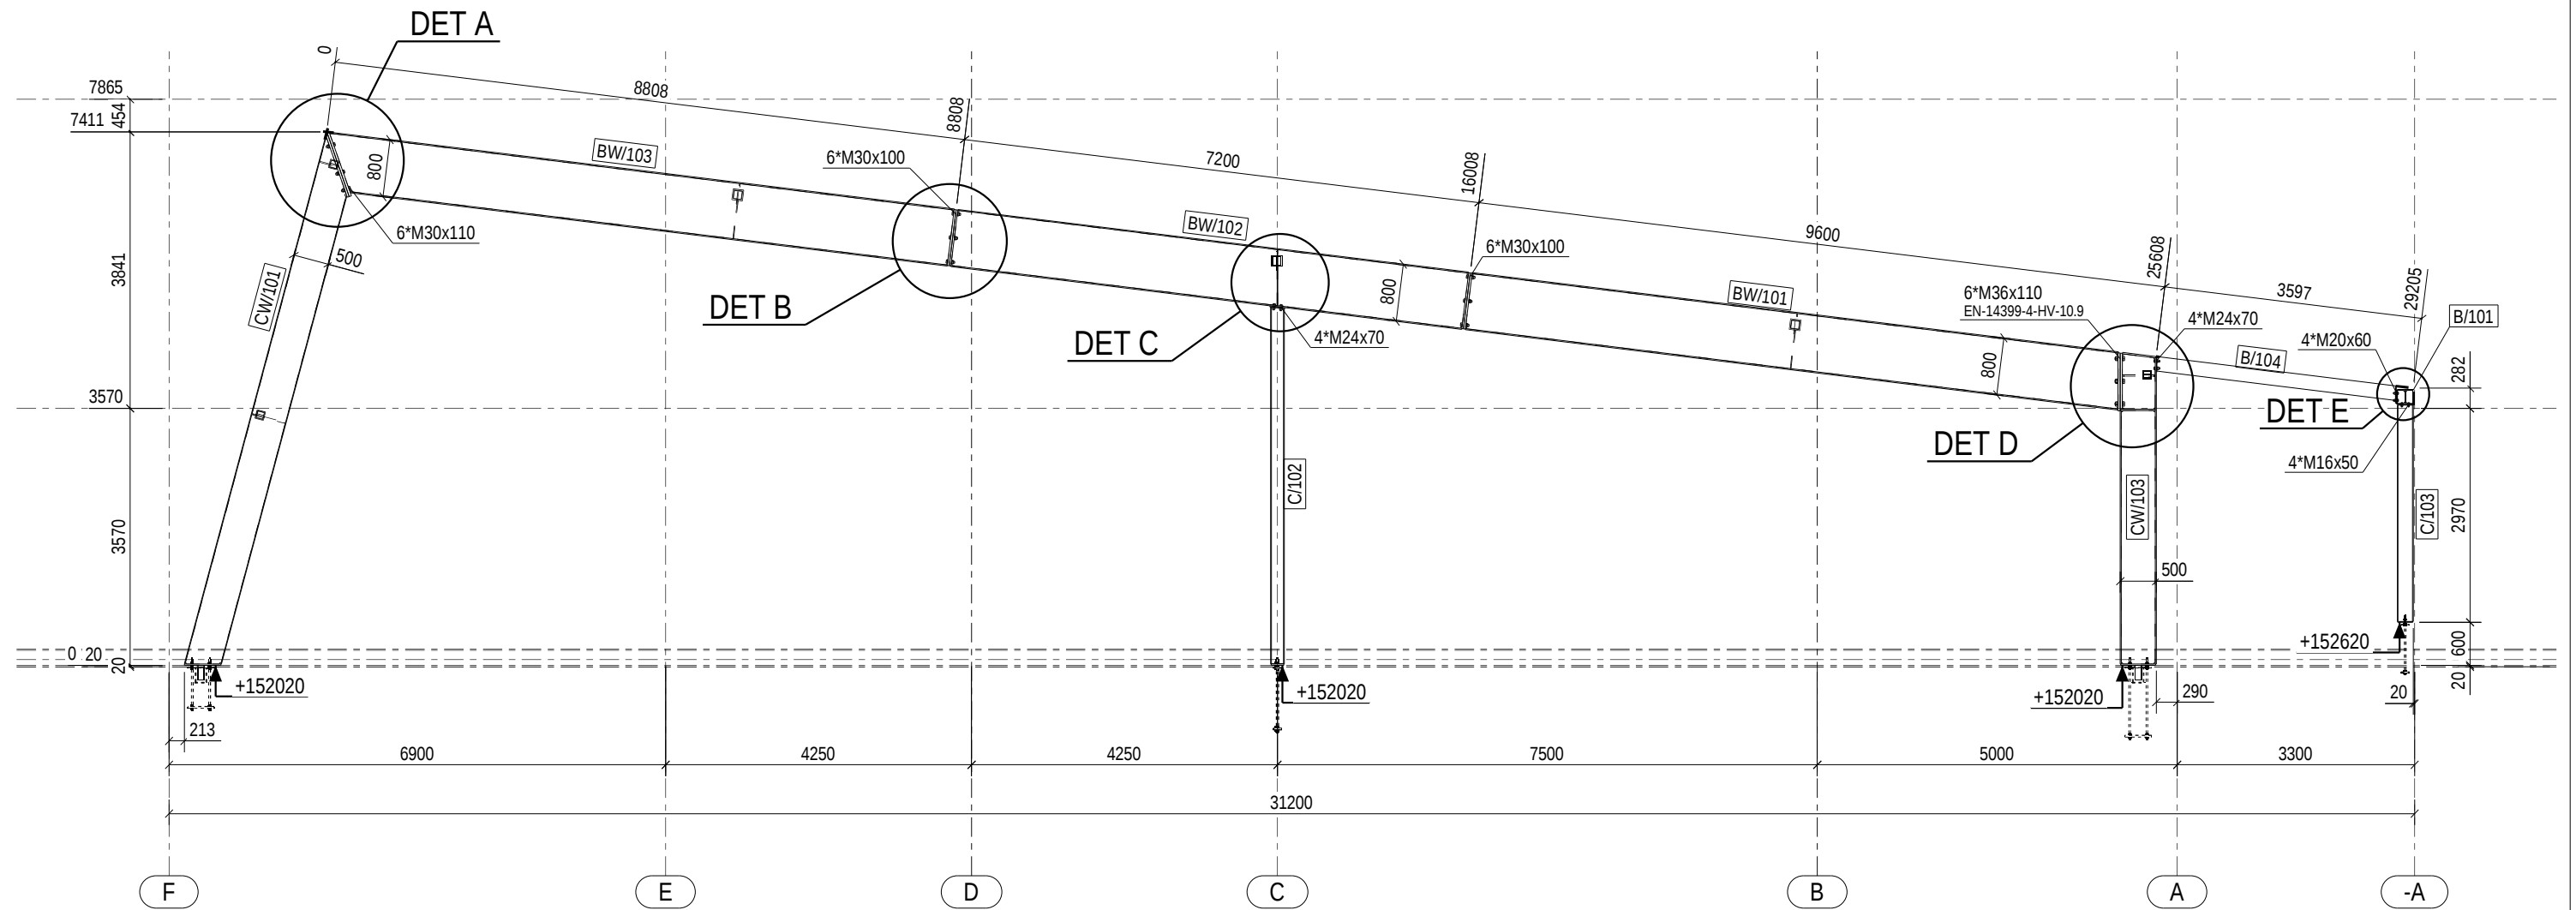

No	REV MARK	REVISION DESCRIPTION	CREATED	APPROVED	REV. DATE
			DESIGNER:		
			EXC _____ SCALE _____ SIZE _____ 1:20 1:90 A3		
			ORDER NO.: _____		
			DRAWING No.: _____		
PROJECT					
Sent for approval			NAME		
Sent to production			QAQ Lufthavn - Gable frame		