



Marked mounting rods are dismantled after the installation of the building frame is completed

Side view of a bigger wall

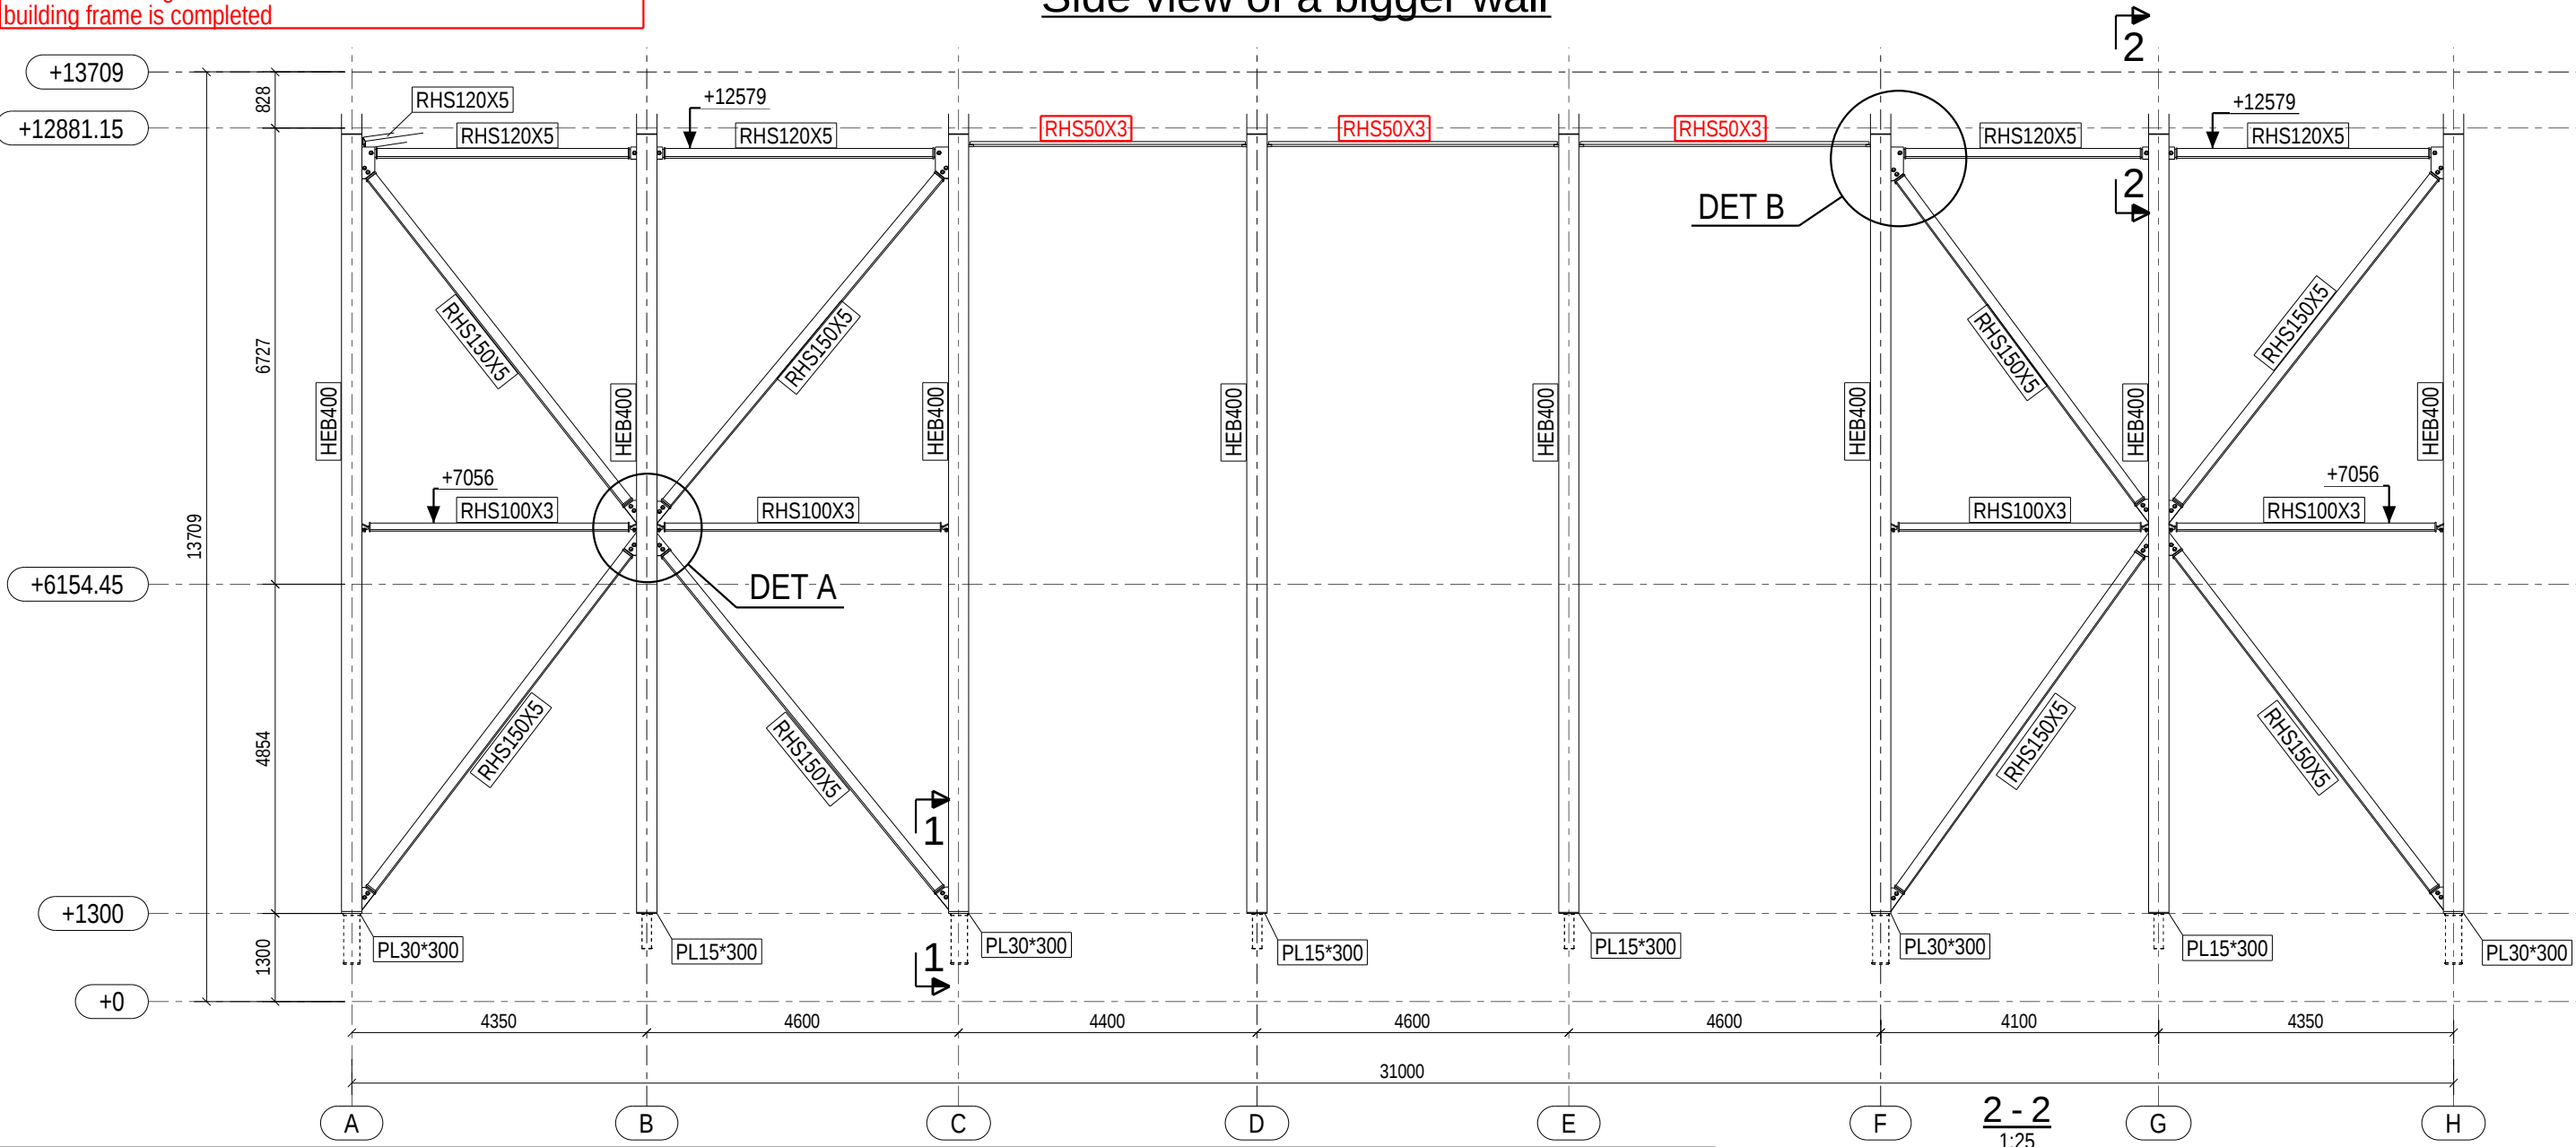


DETAIL A

1:20

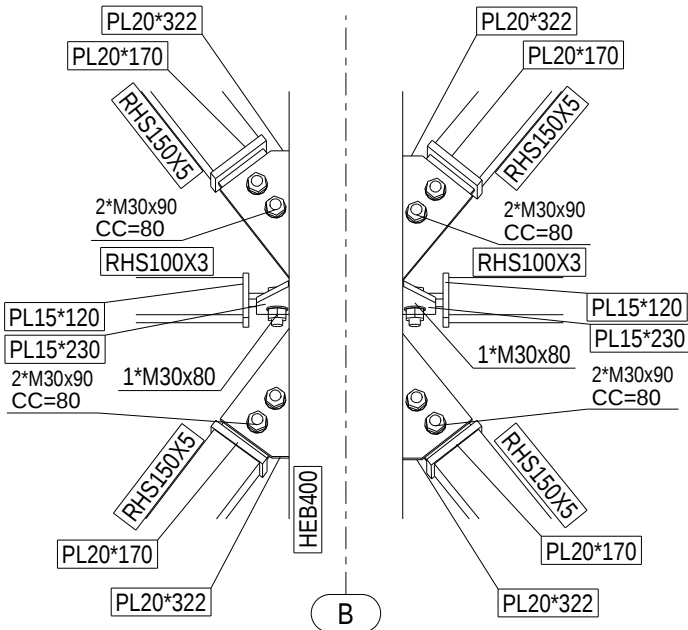


DETAIL B

1:20

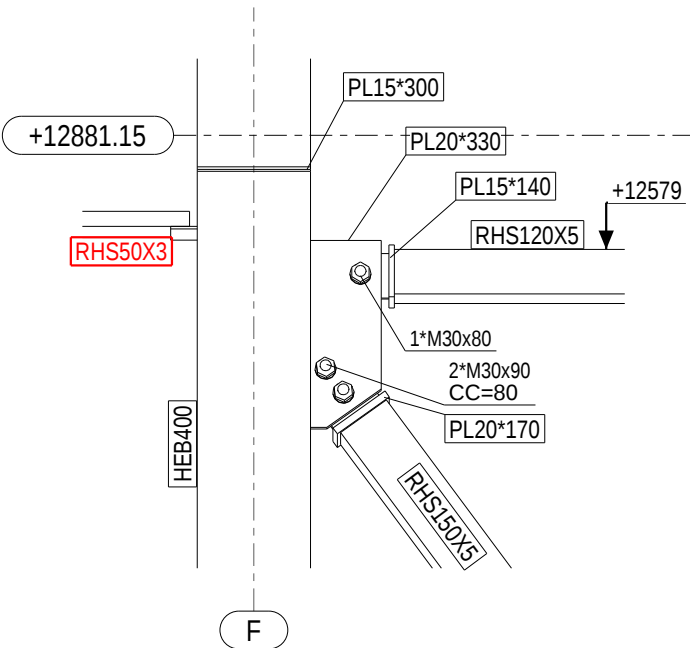


1 - 1

1:25

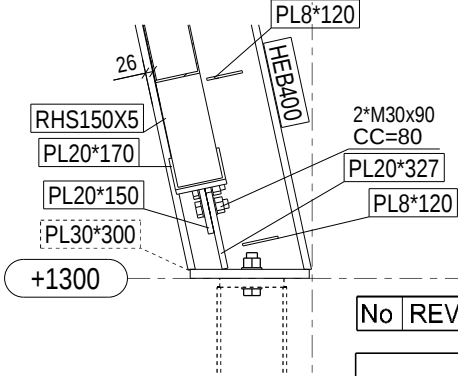

2 - 2

1:25

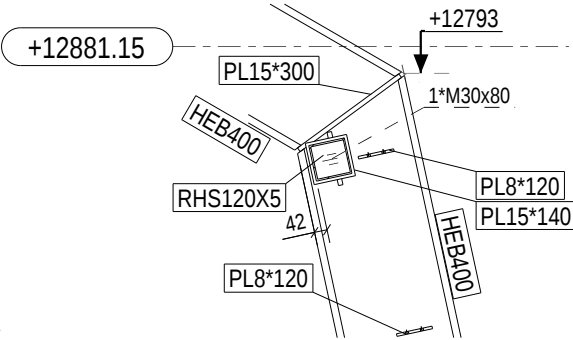

No	REV	MARK	REVISION DESCRIPTION	CREATED	APPROVED	REV. DATE
----	-----	------	----------------------	---------	----------	-----------



PROJECT	
Sent for approval	NAME
Sent to production	Side view of a bigger wall

DESIGNER:
EXC SCALE SIZE
1:20 1:25 A3
ORDER NO.:
DRAWING No.: