



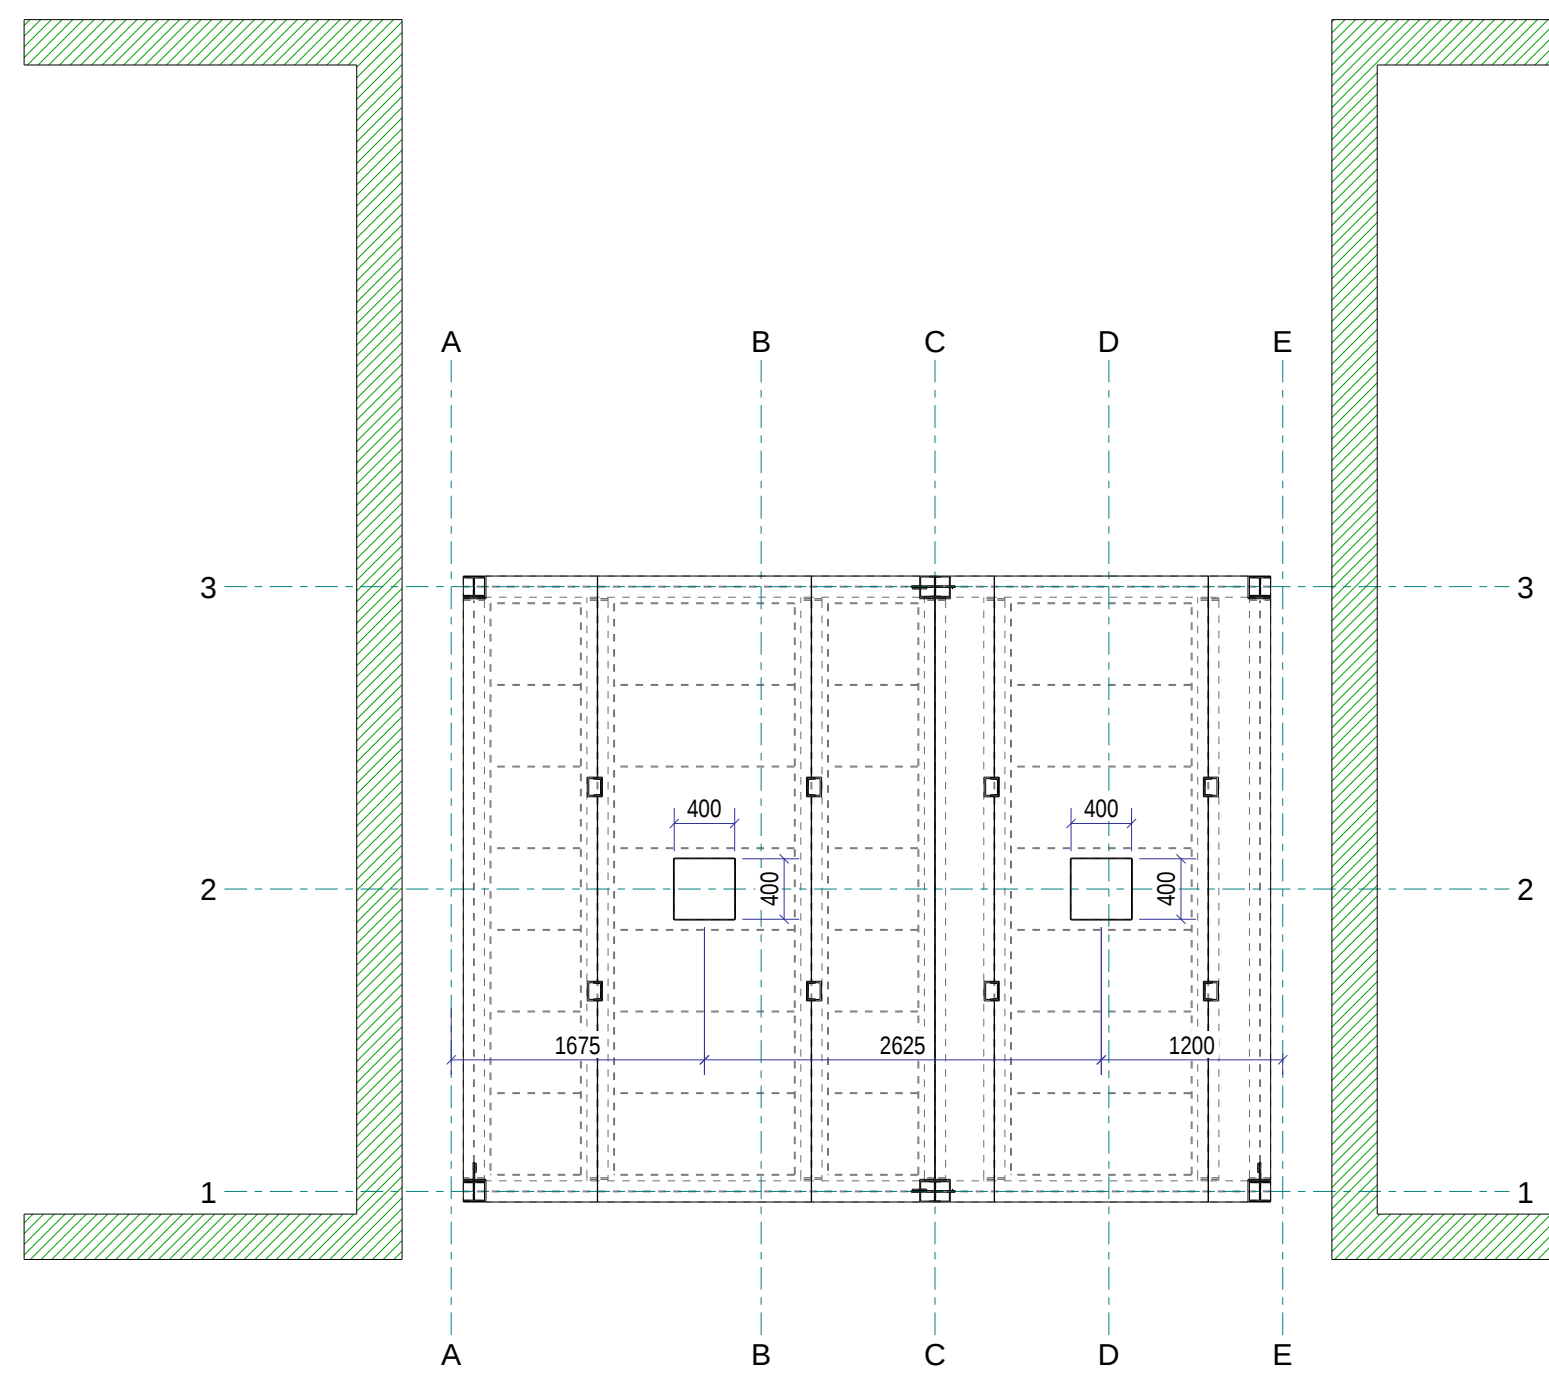


+15490

1:50

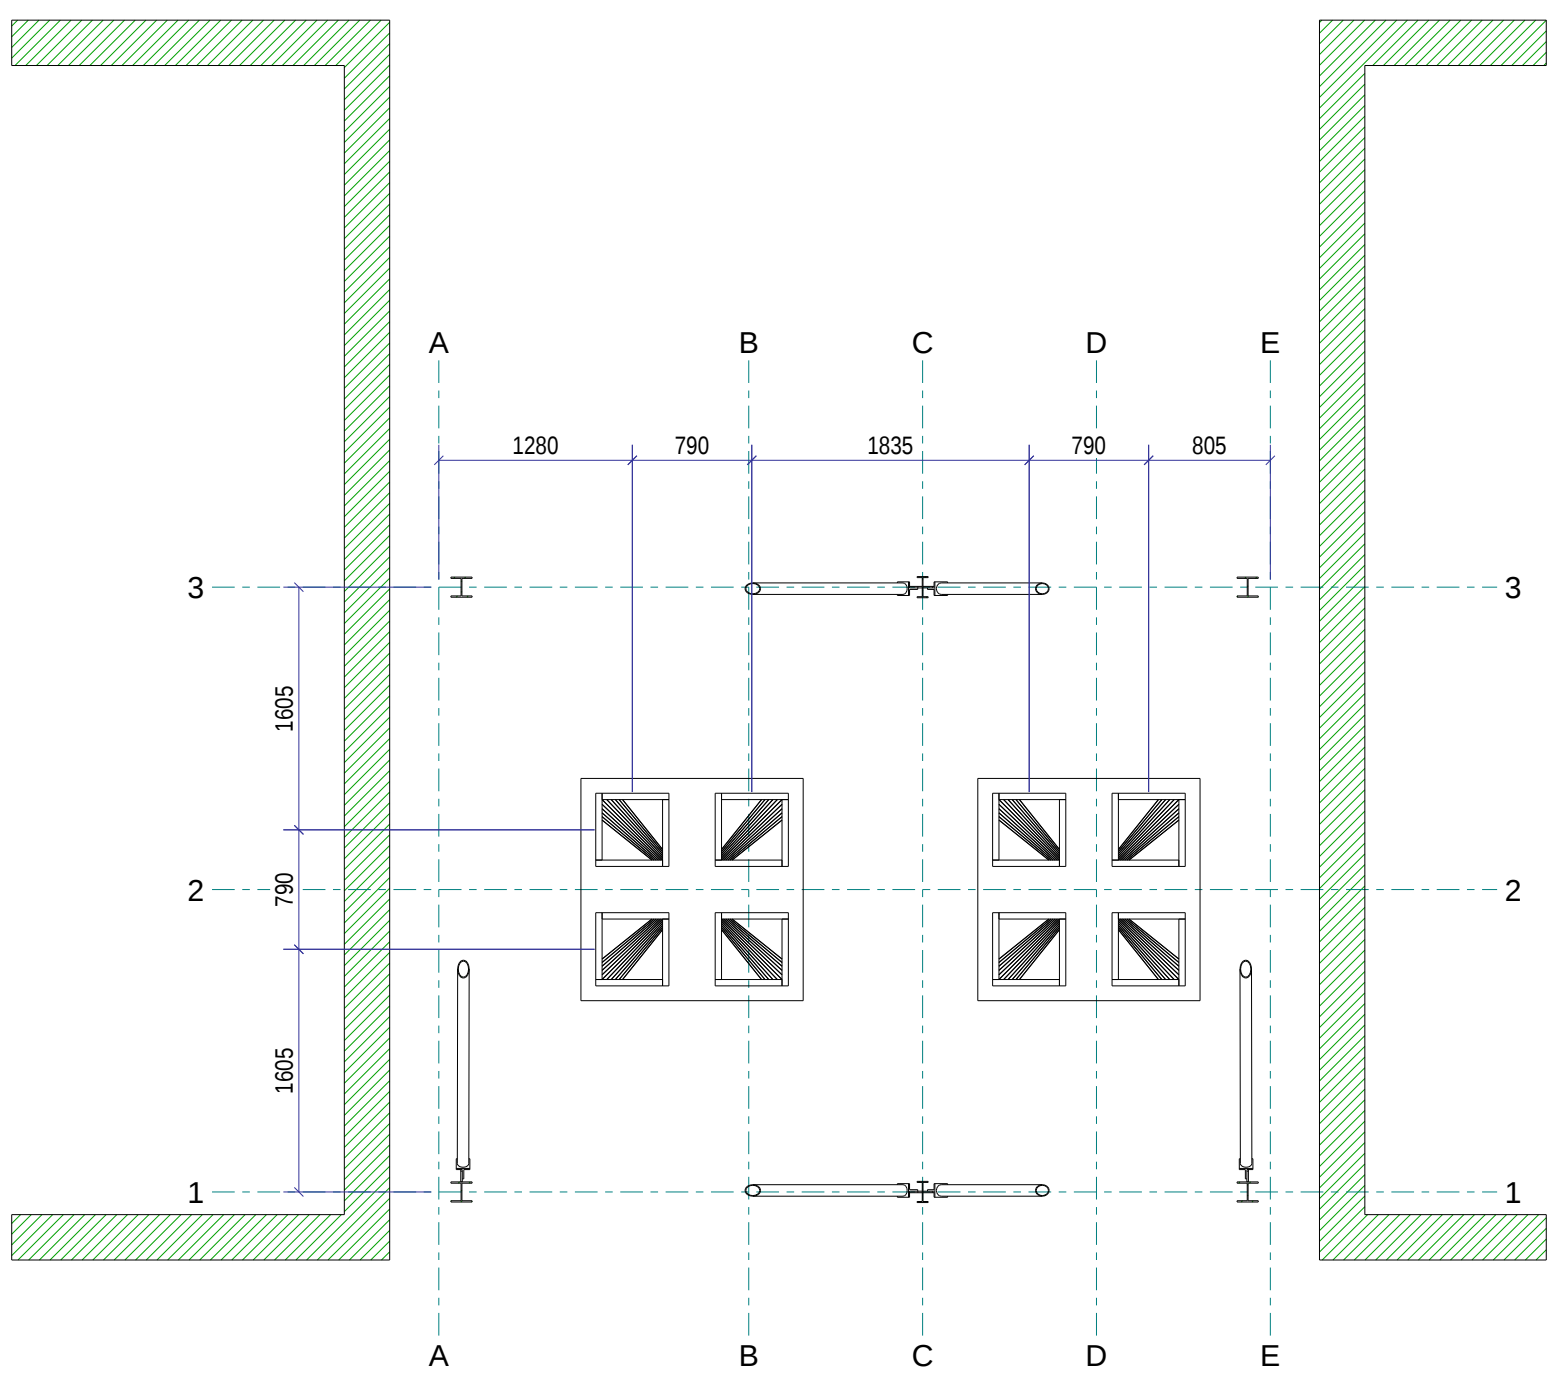


+16717

1:50

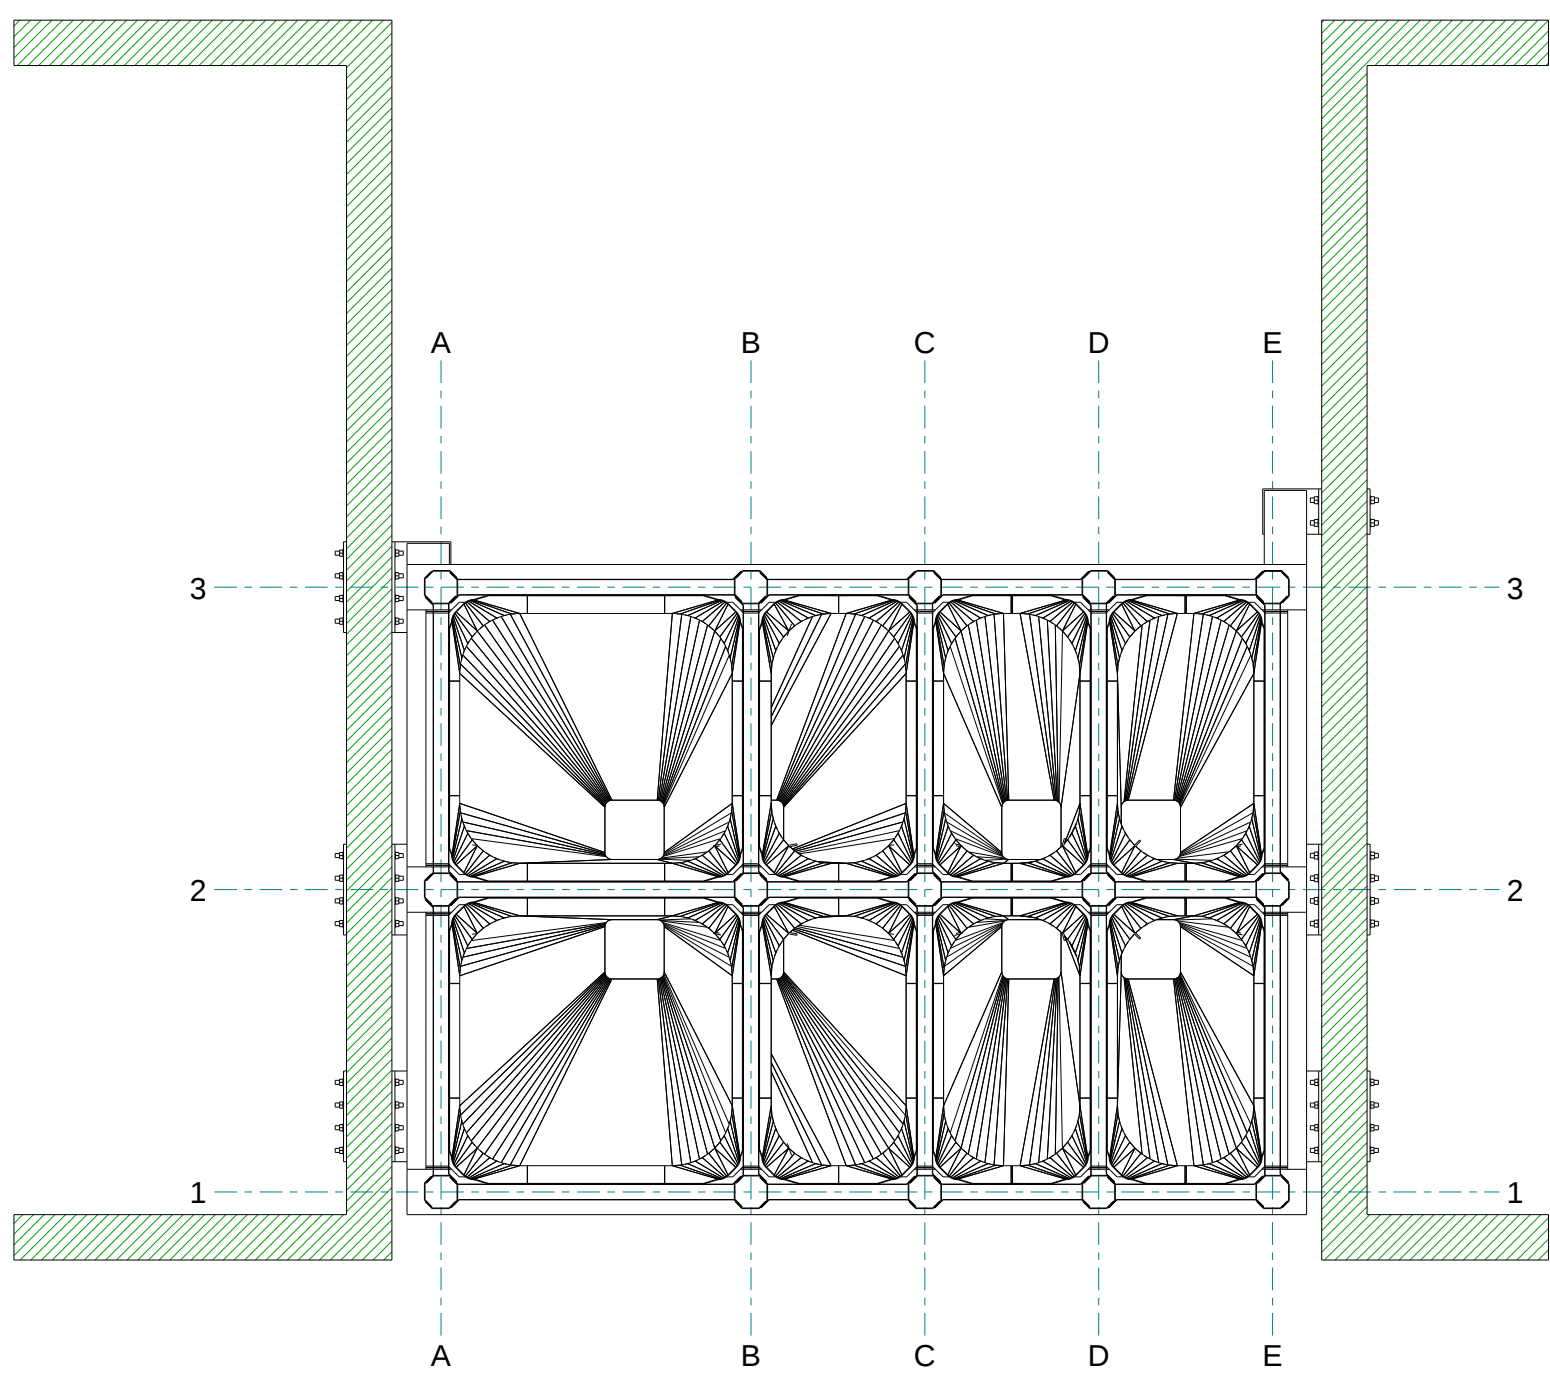


+19280

1:50

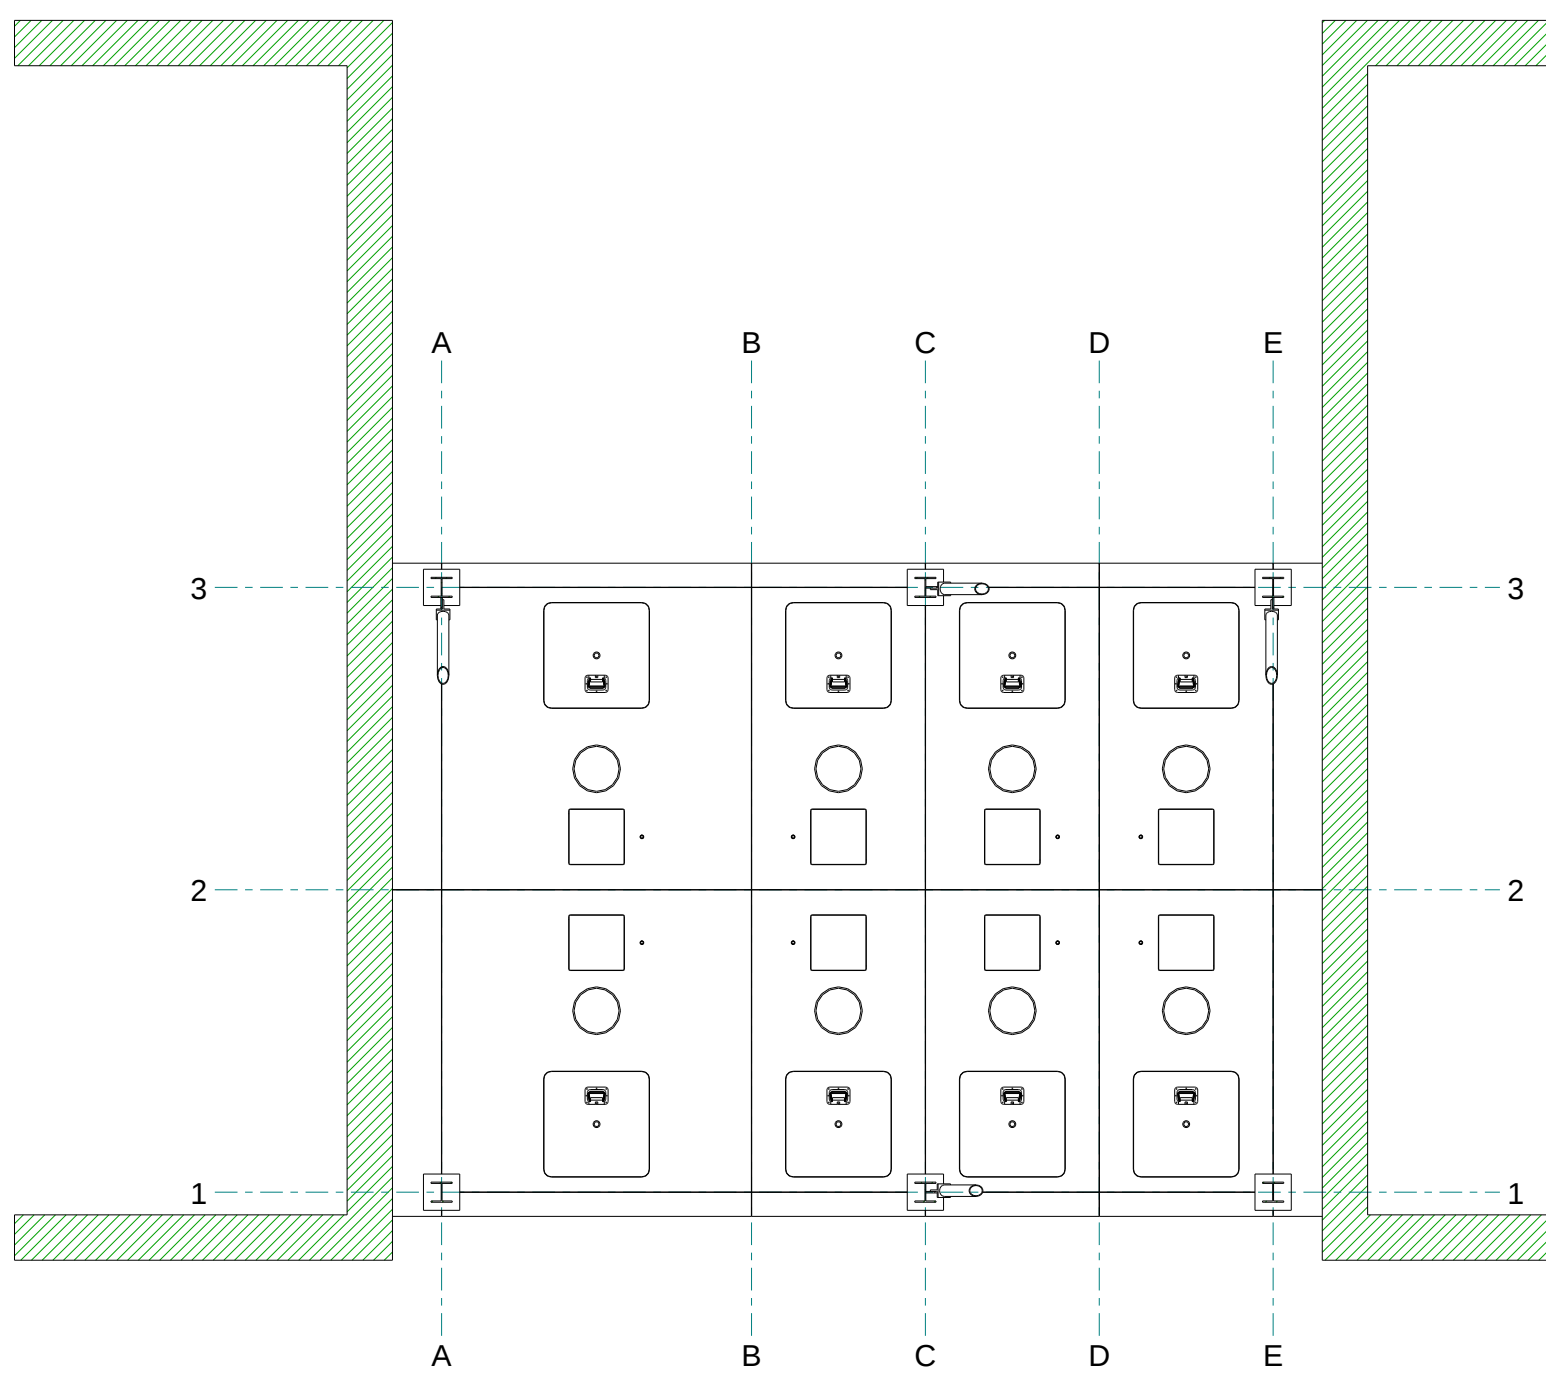


+33430

1:50

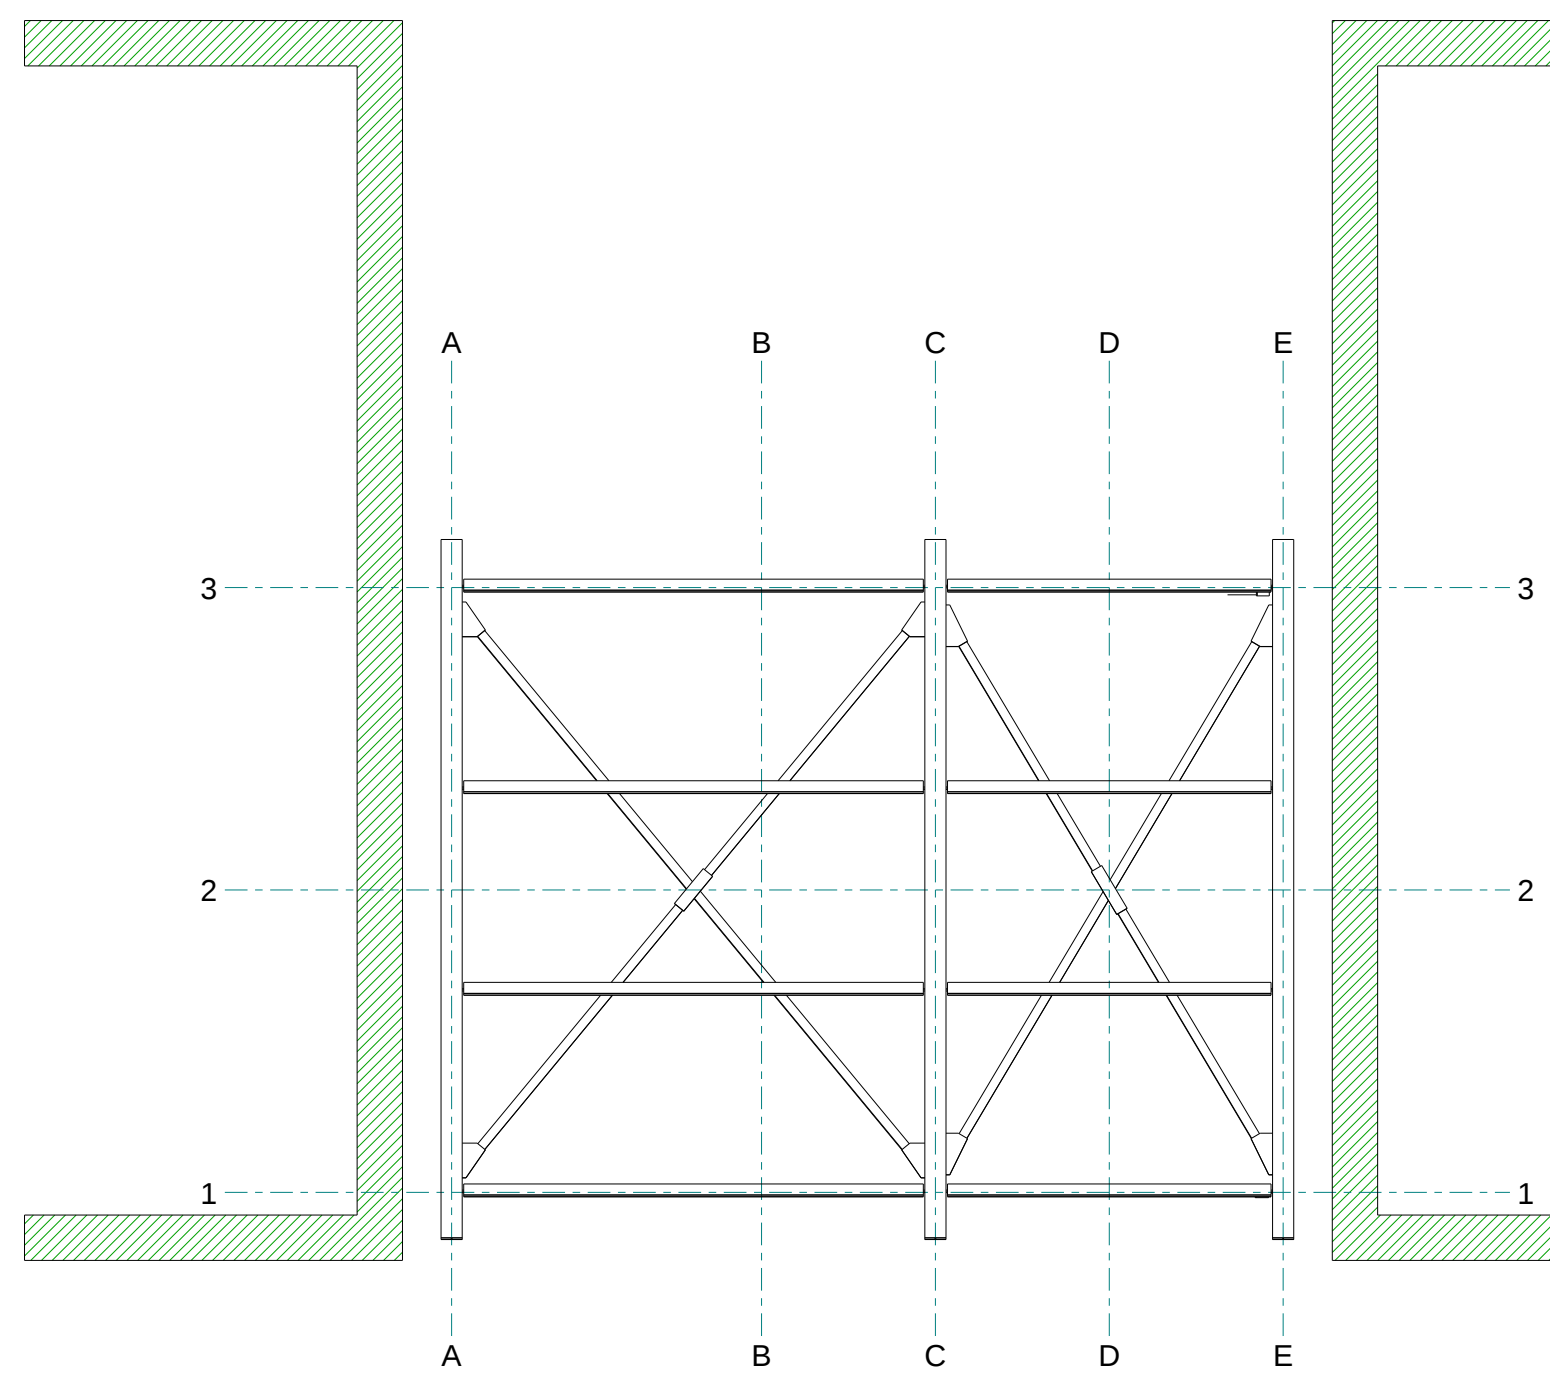

+36950

1:50

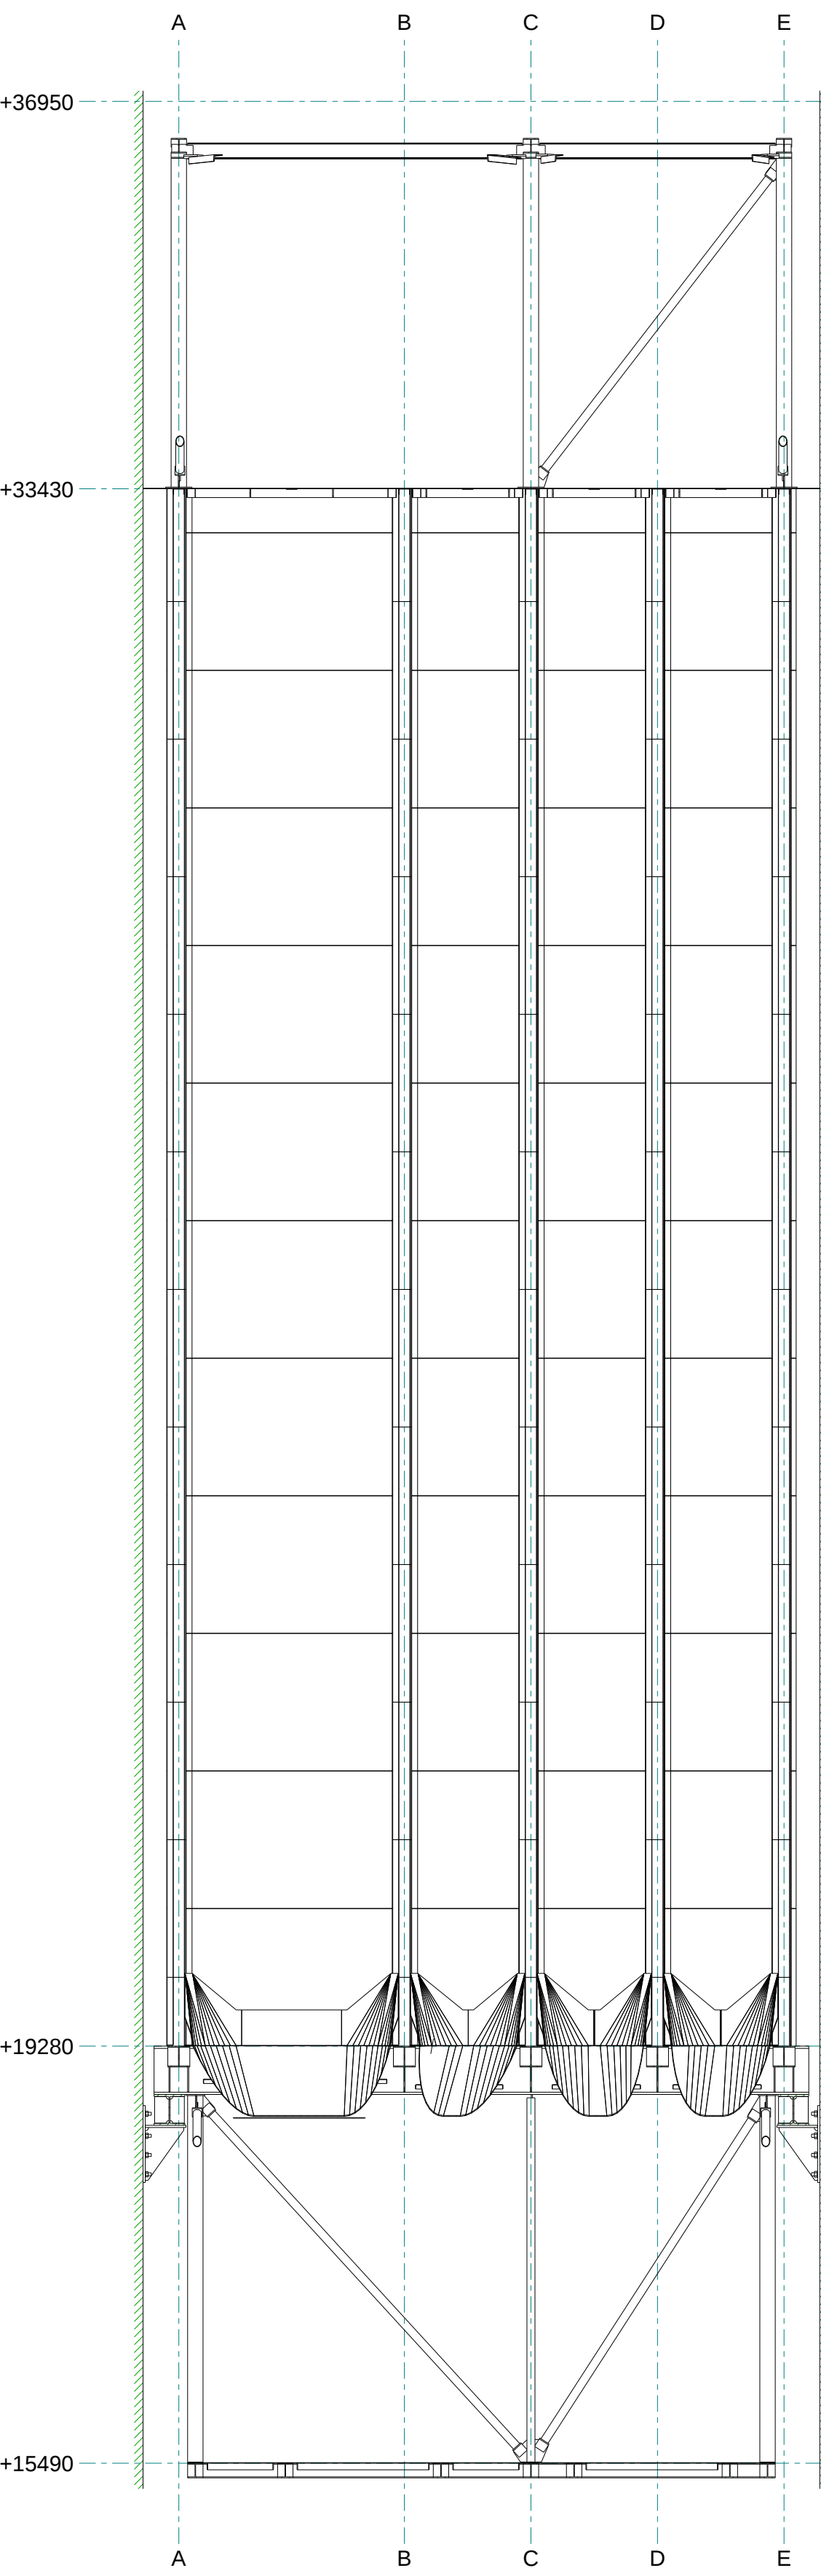


+36950

+33430

+19280

+15490

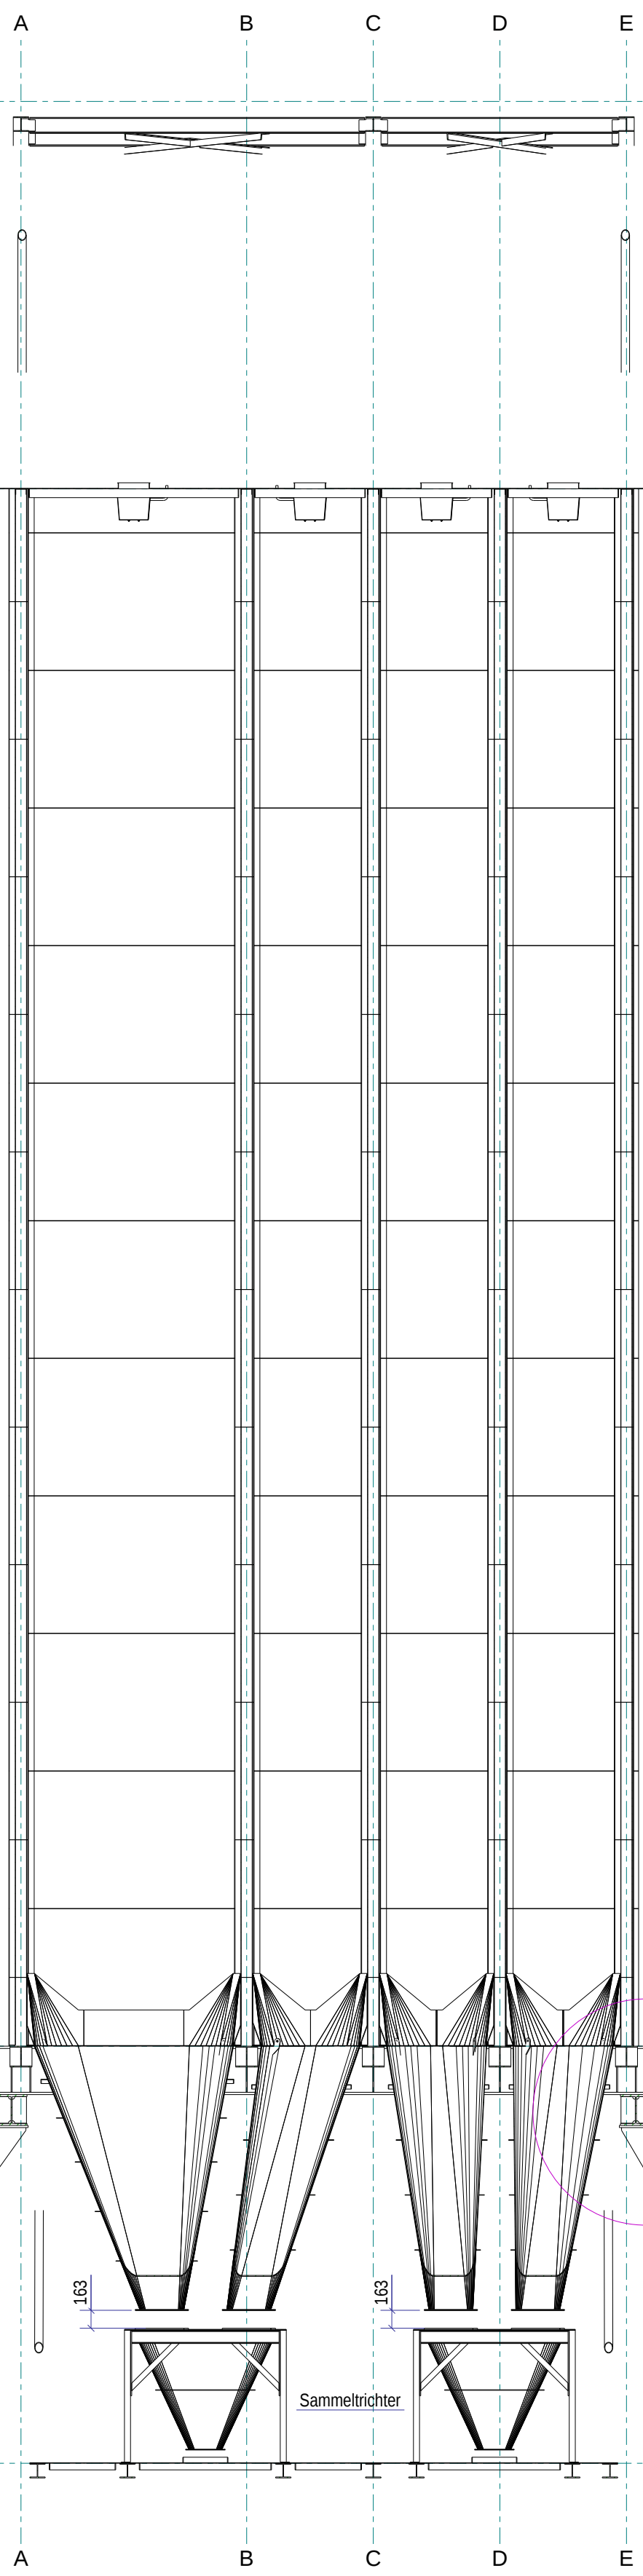


+36950

+33430

+19280

+15490

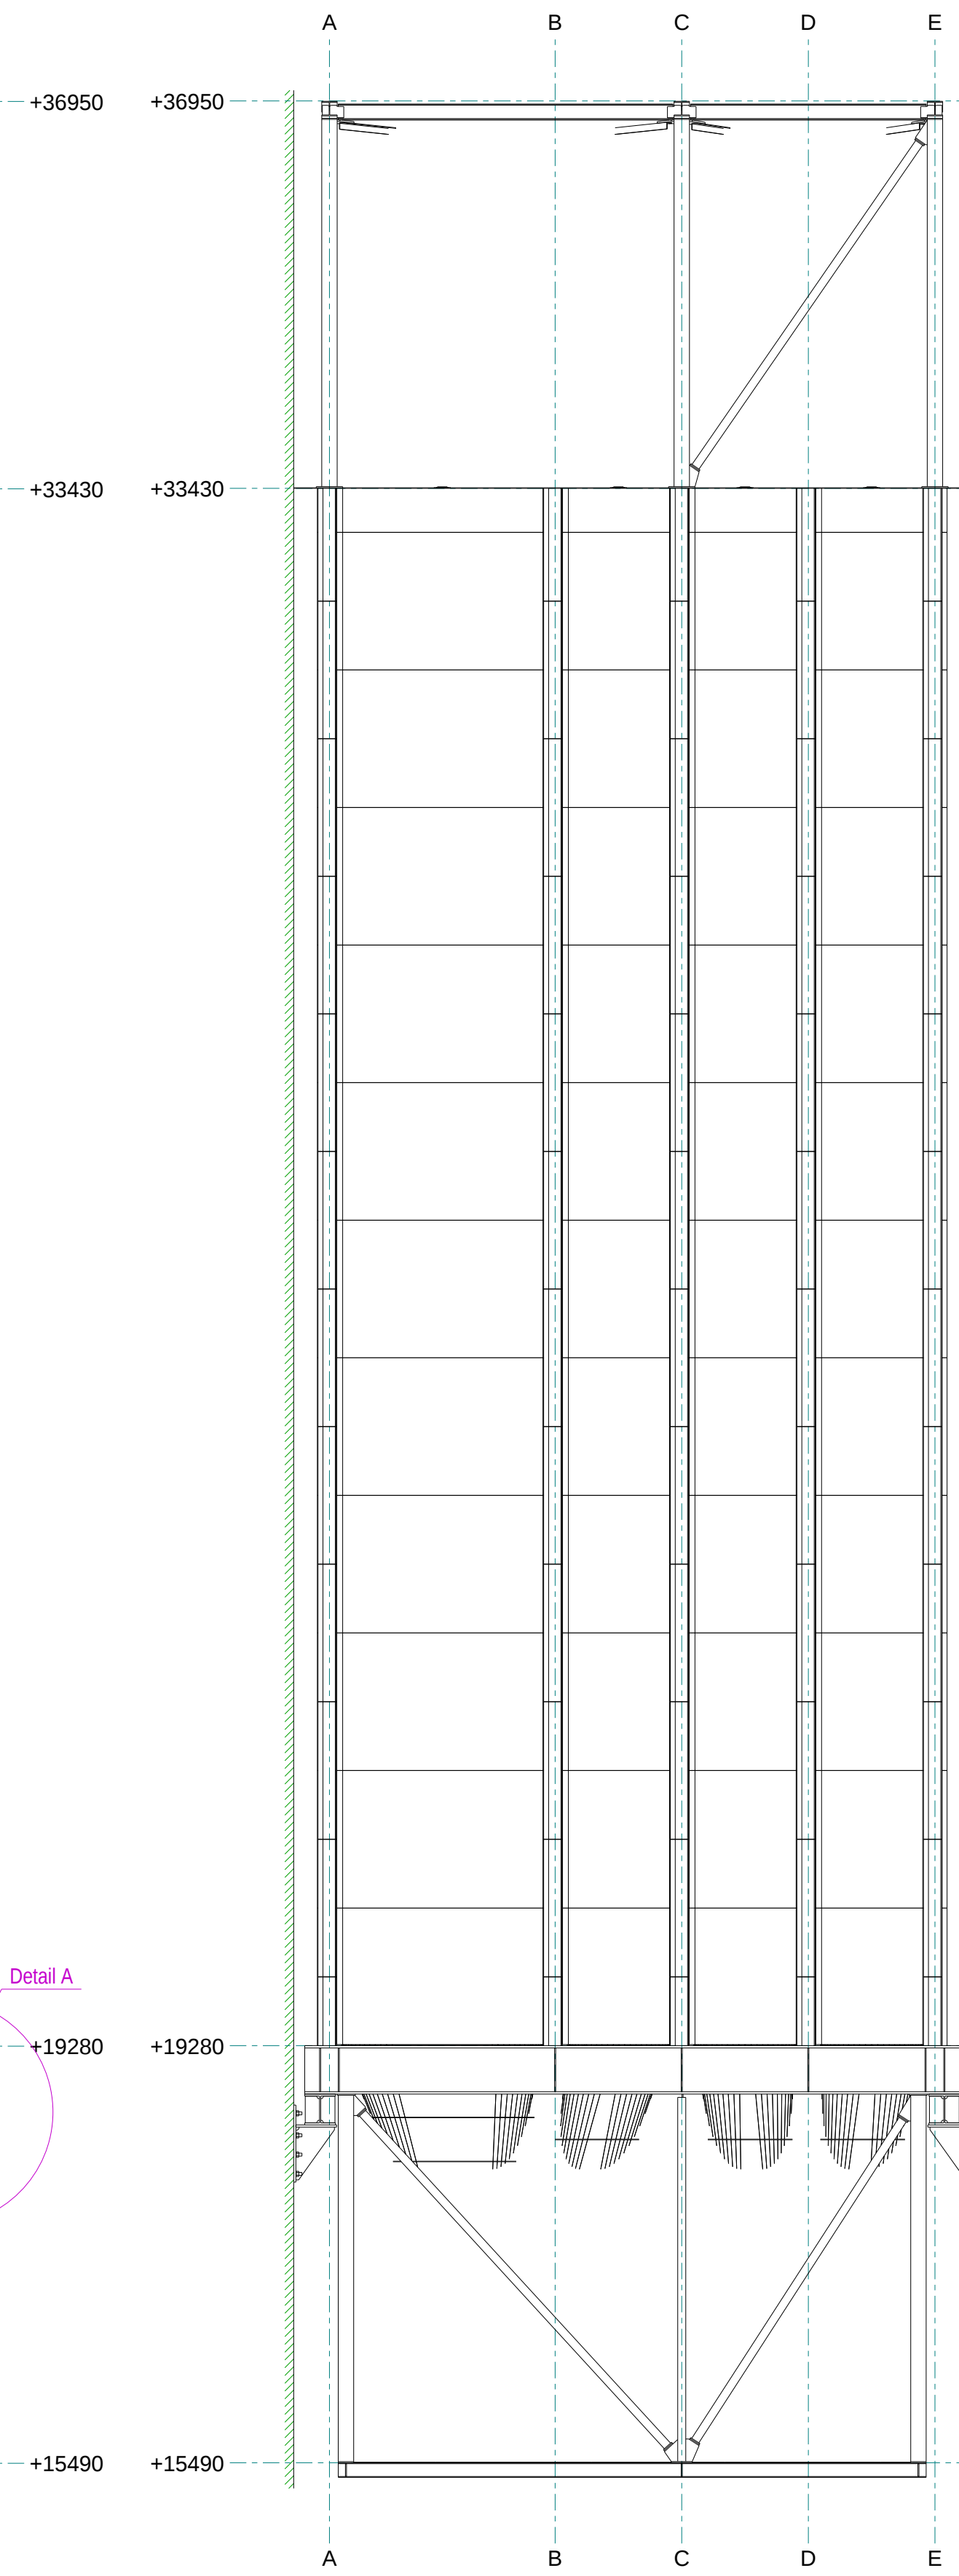


+36950

+33430

+19280

+15490

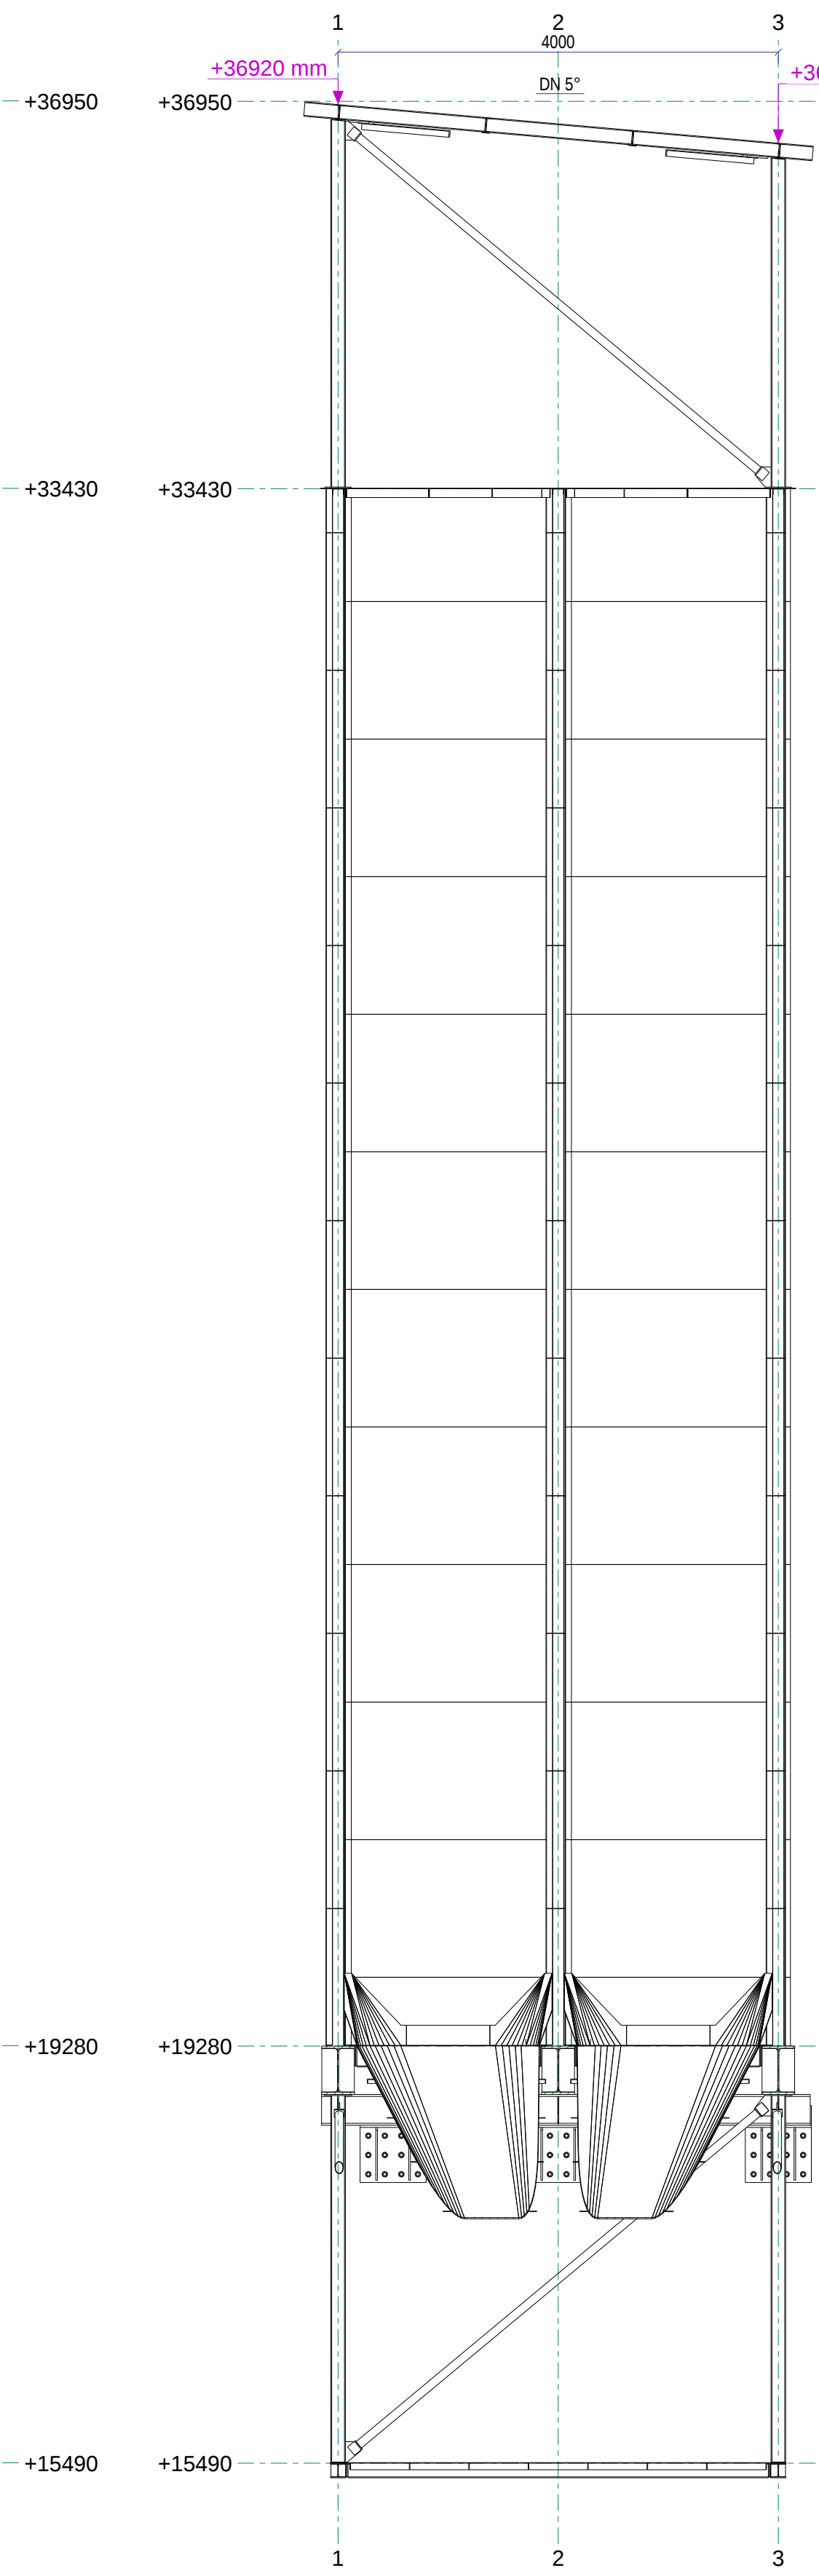


+36950

+33430

+19280

+15490

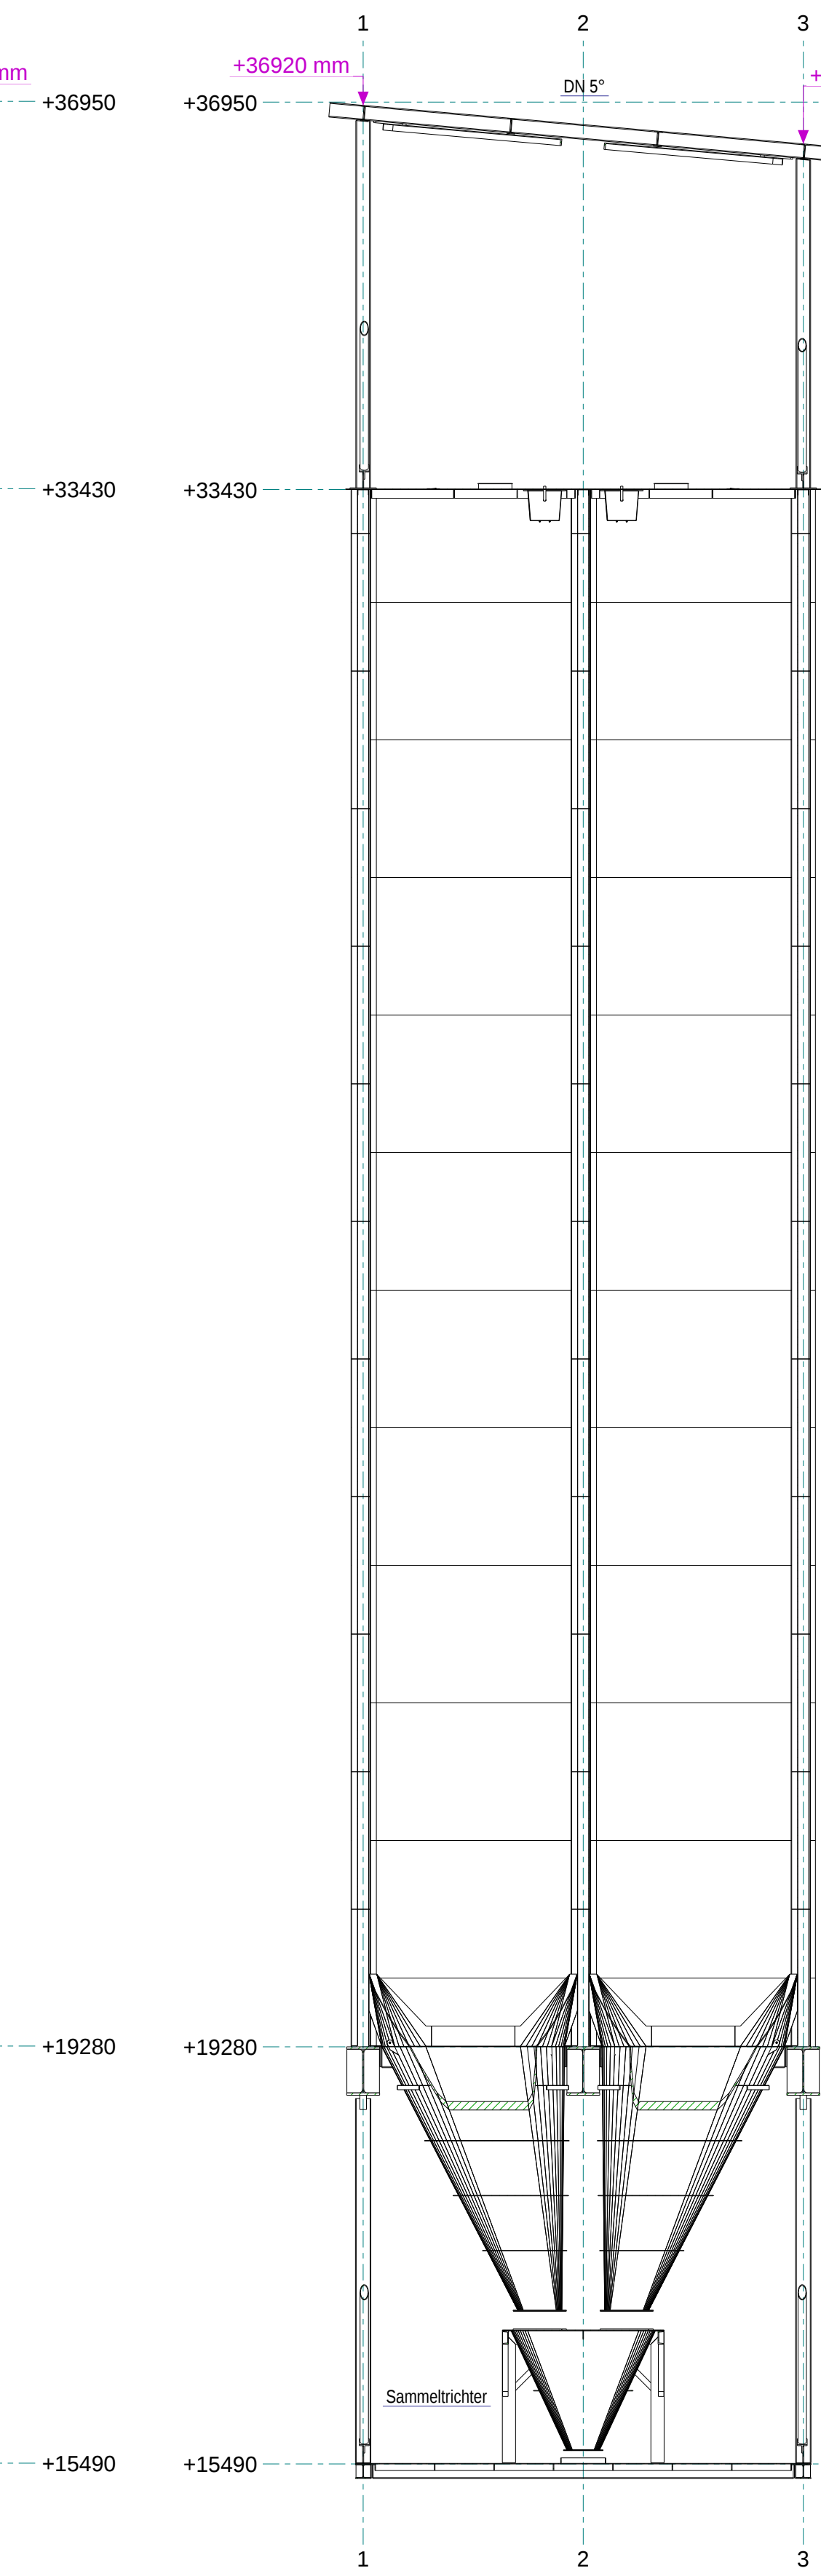


+36950

+33430

+19280

+15490

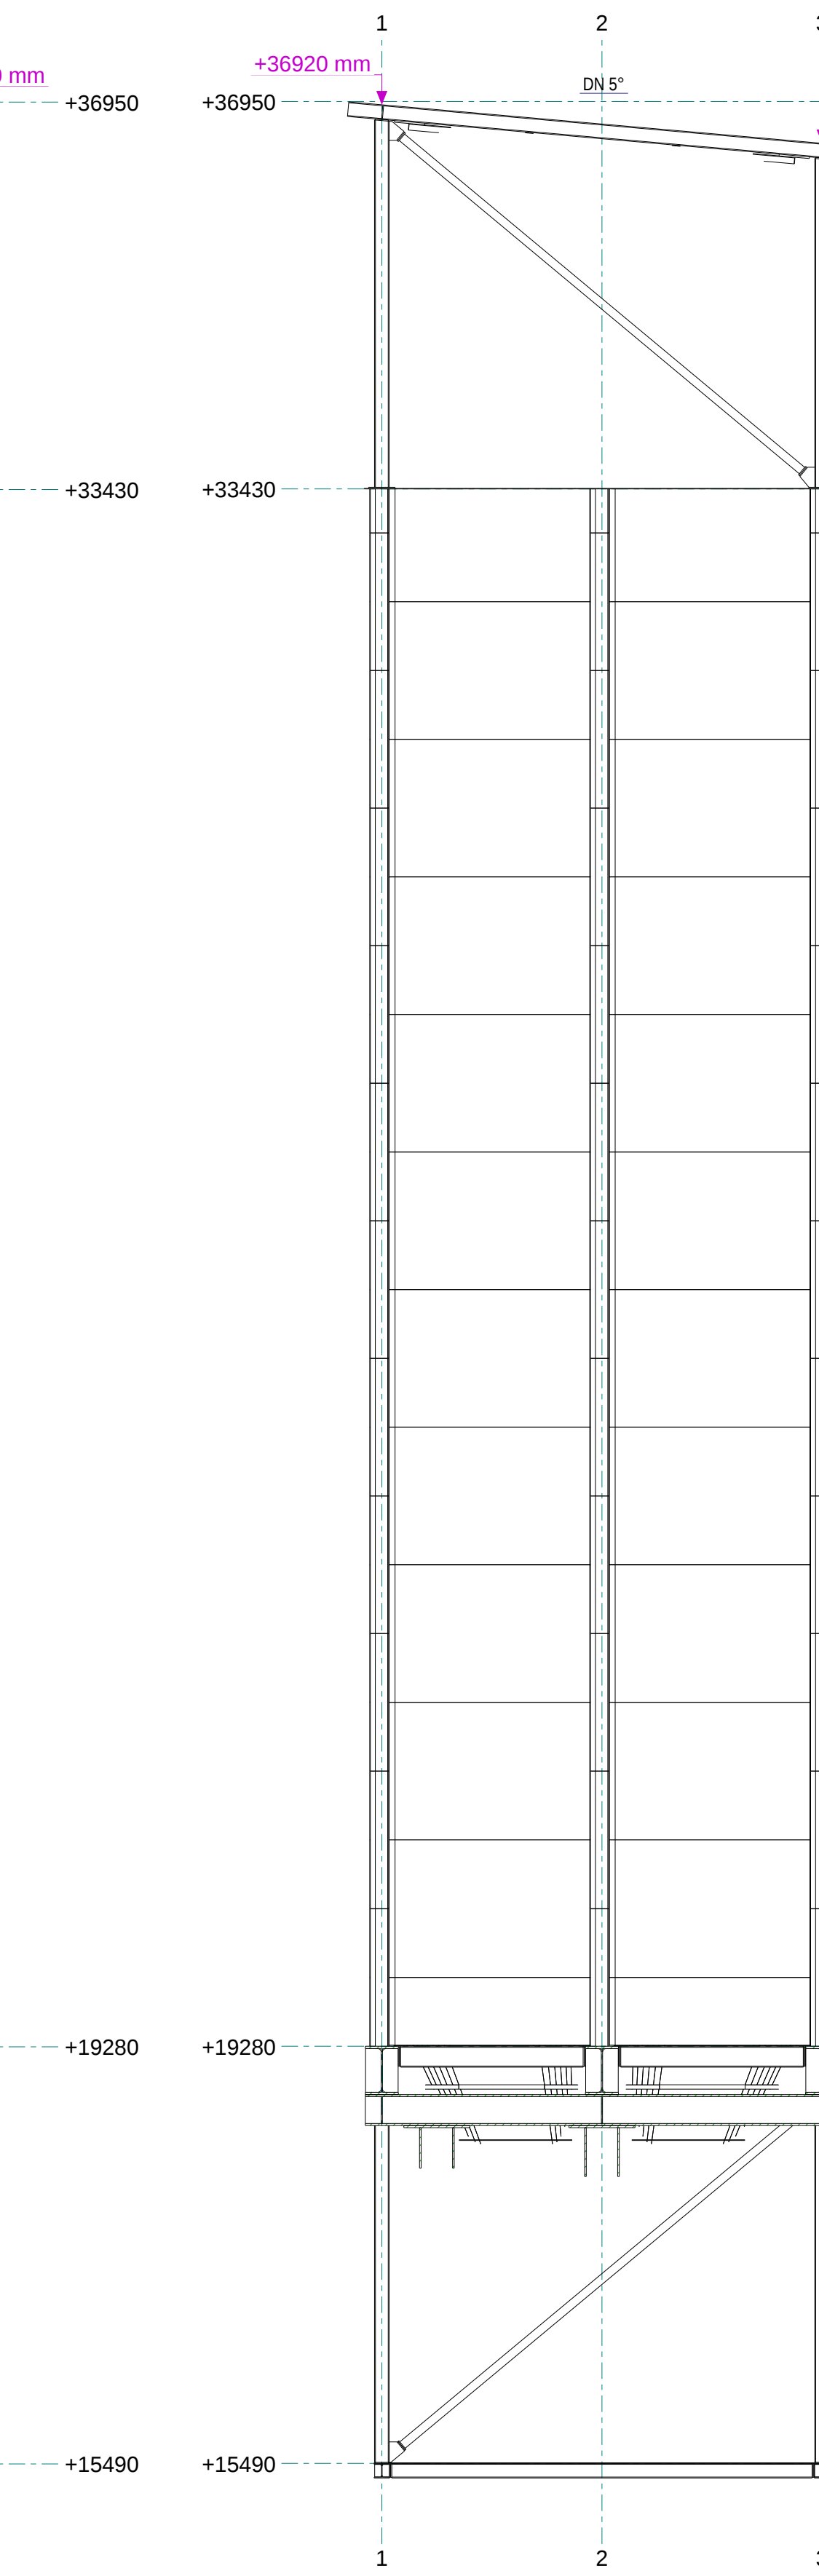

+36950

+33430

+19280

+15490




+36950

+33430


+19280

+15490

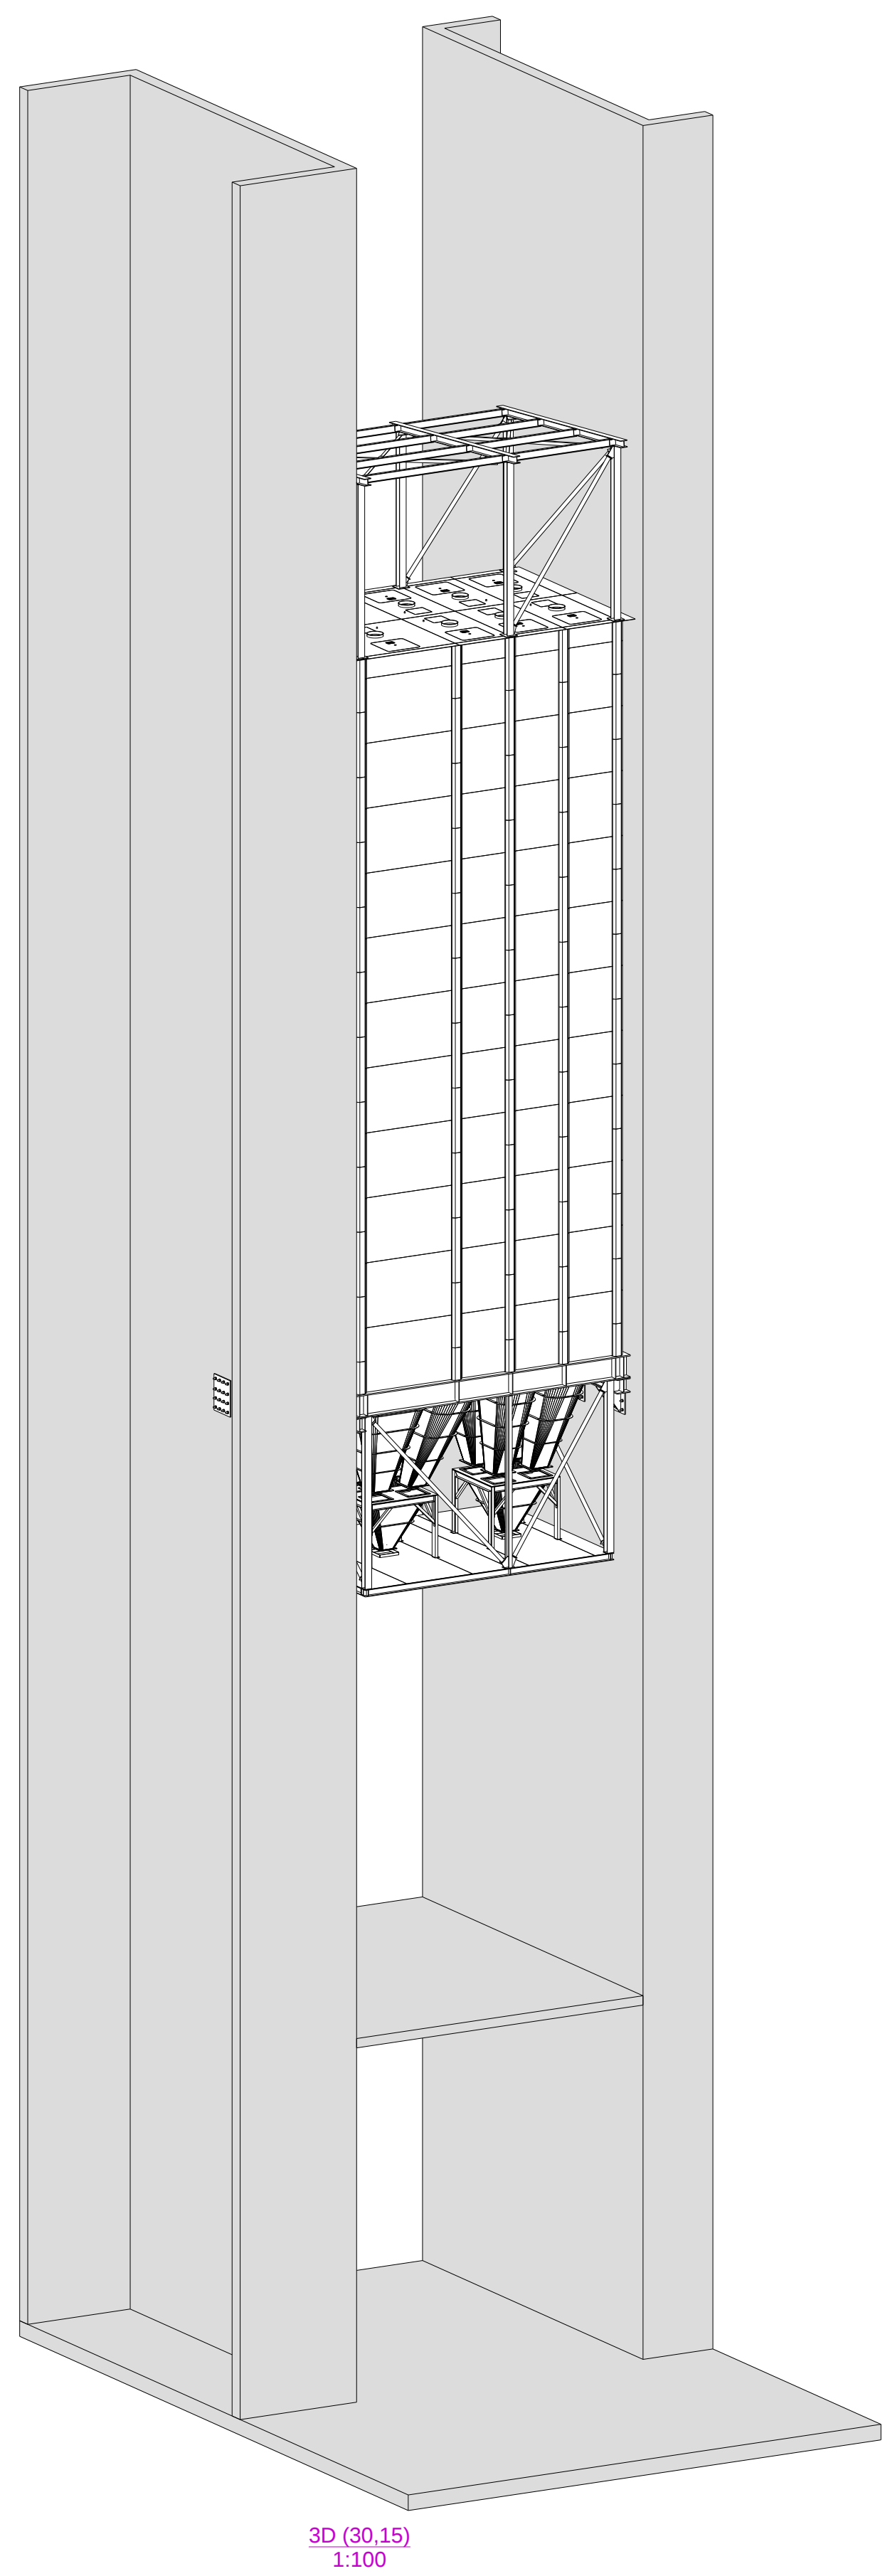


3D (30,15)

1:100

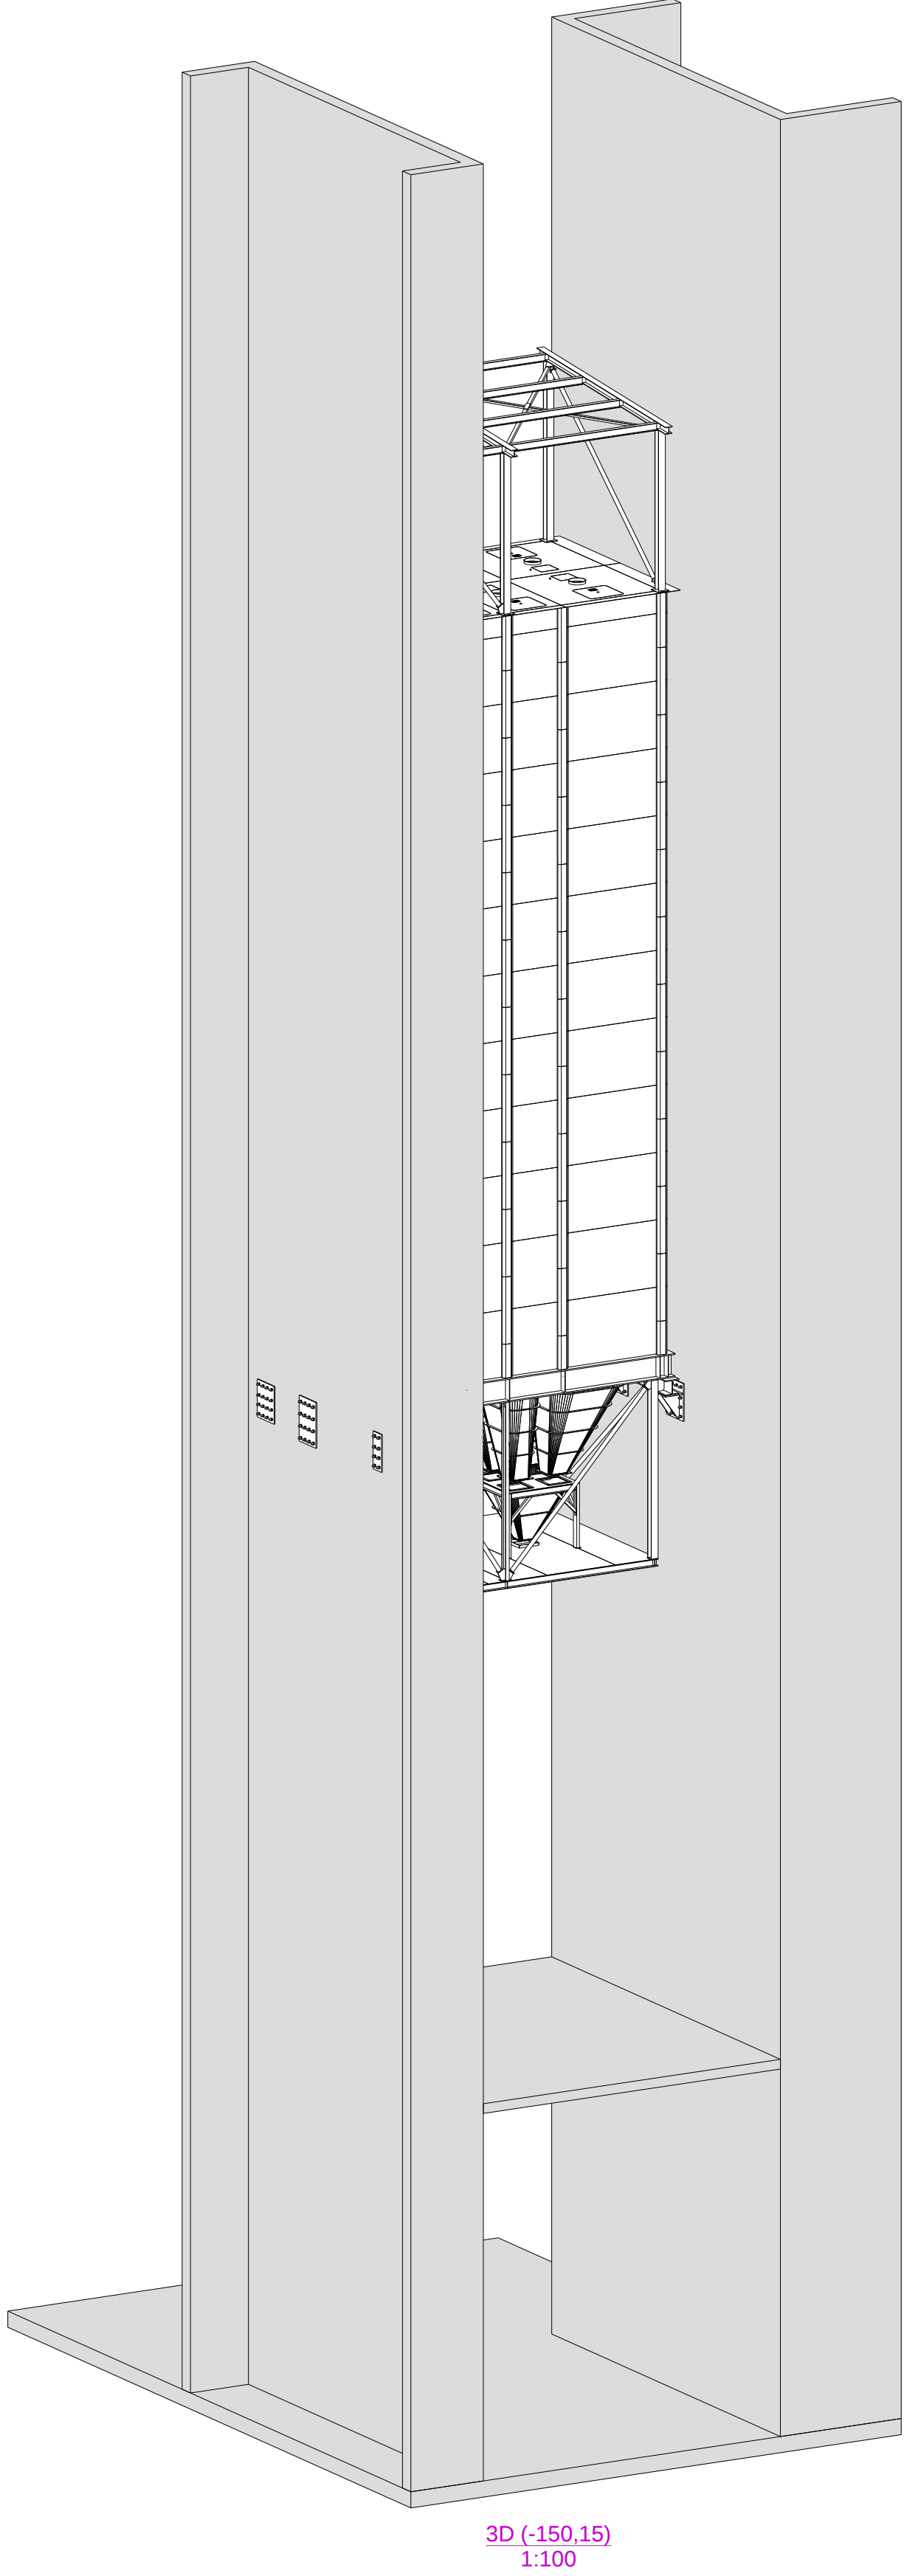

3D (30,15)

1:100

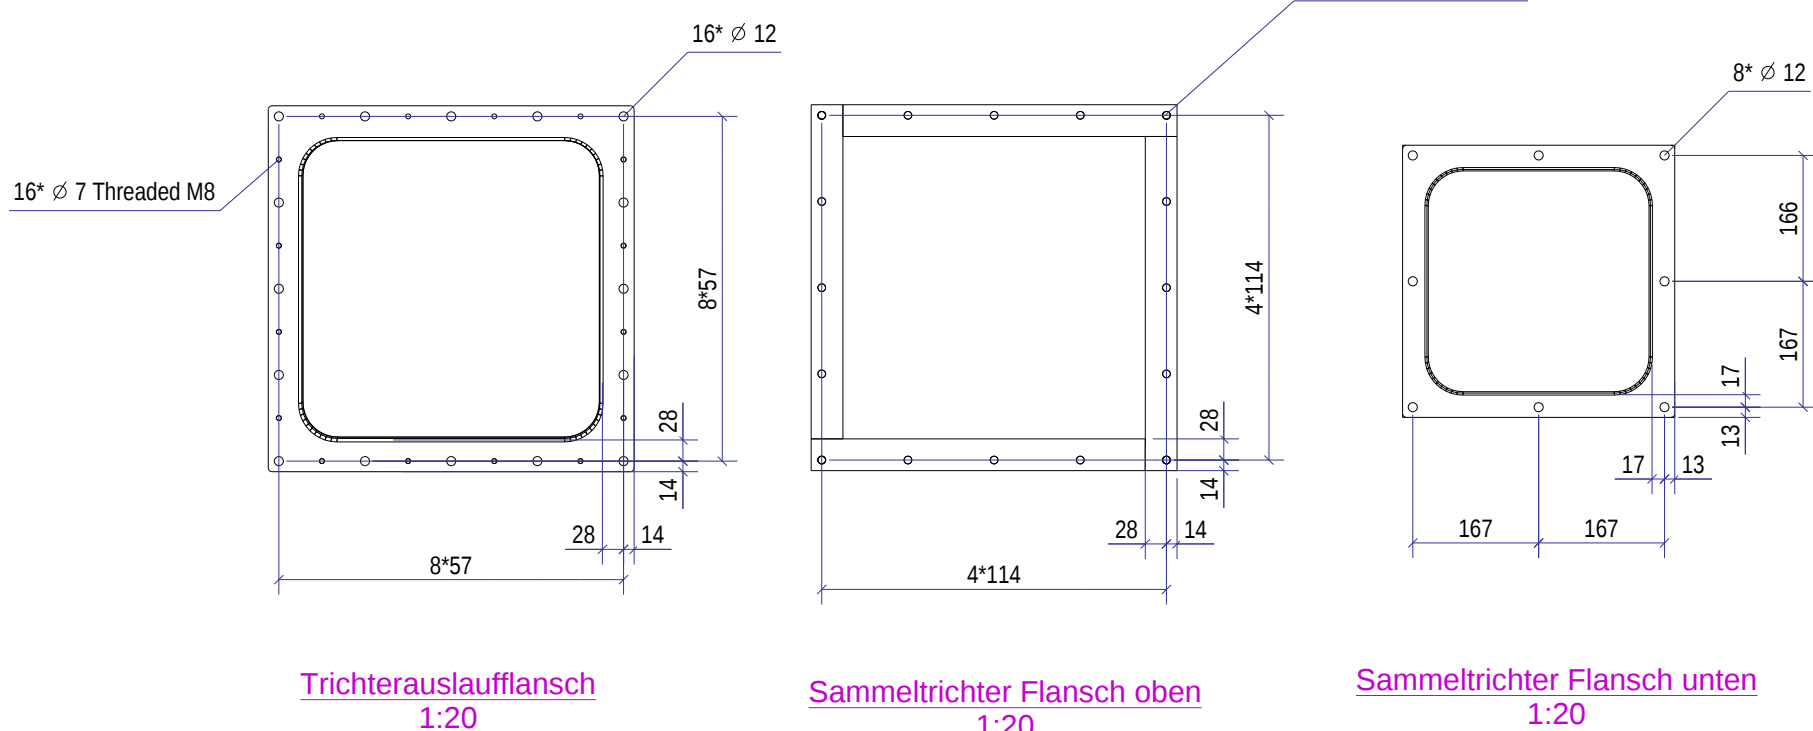

Trichterausflusssch


1:20

Sammetrichter Flansch oben

1:20

Sammetrichter Flansch unten

1:20

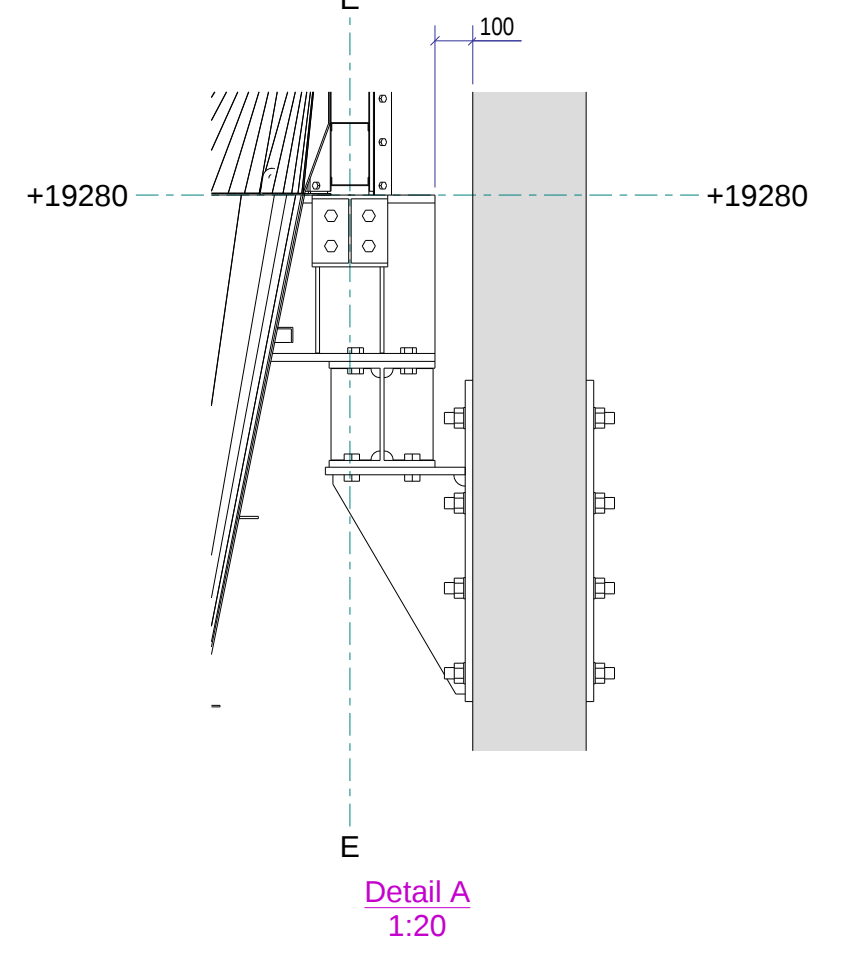

Detail A

1:20