

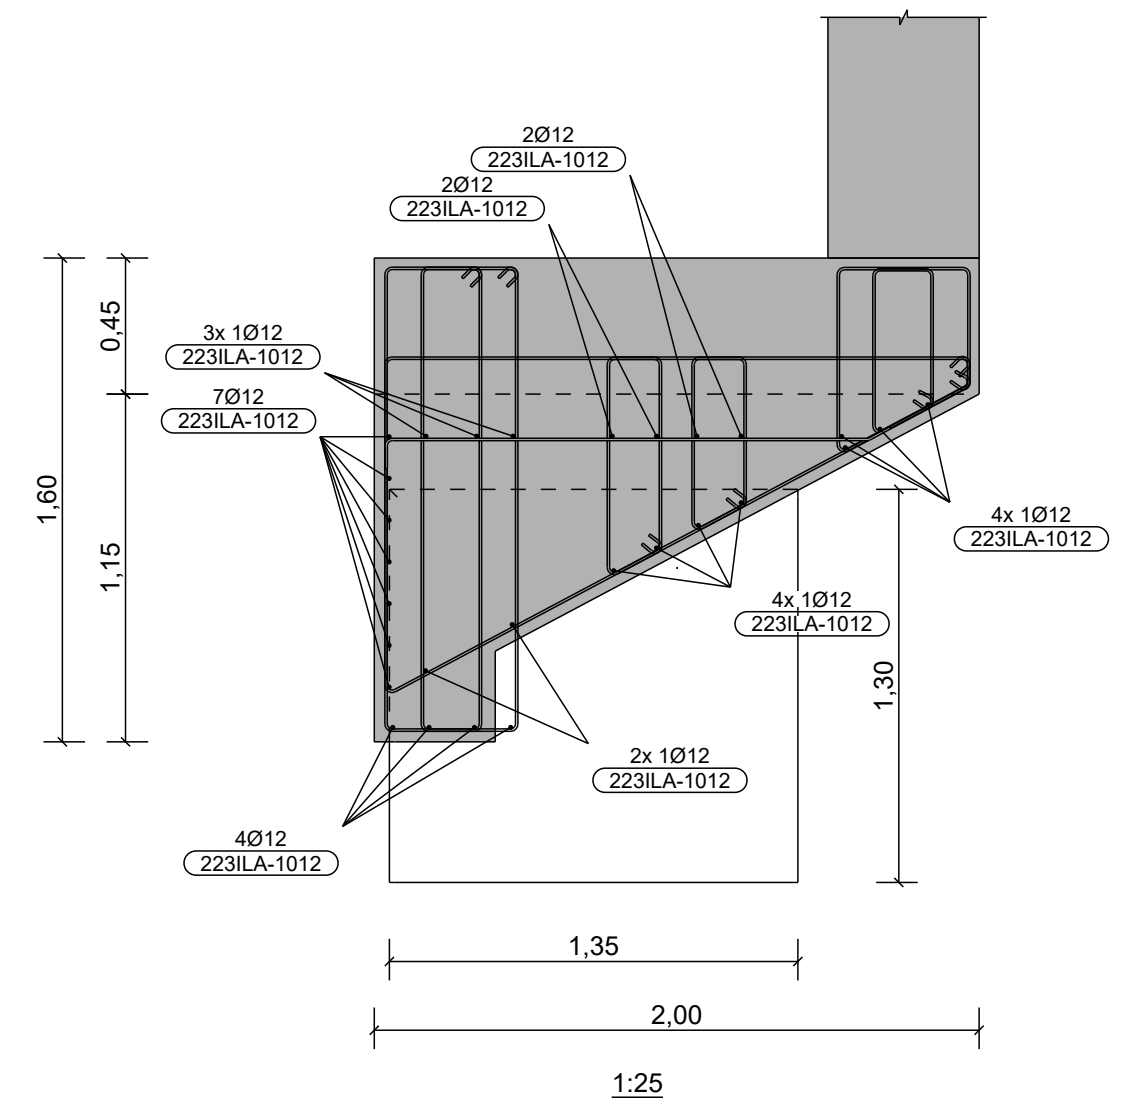
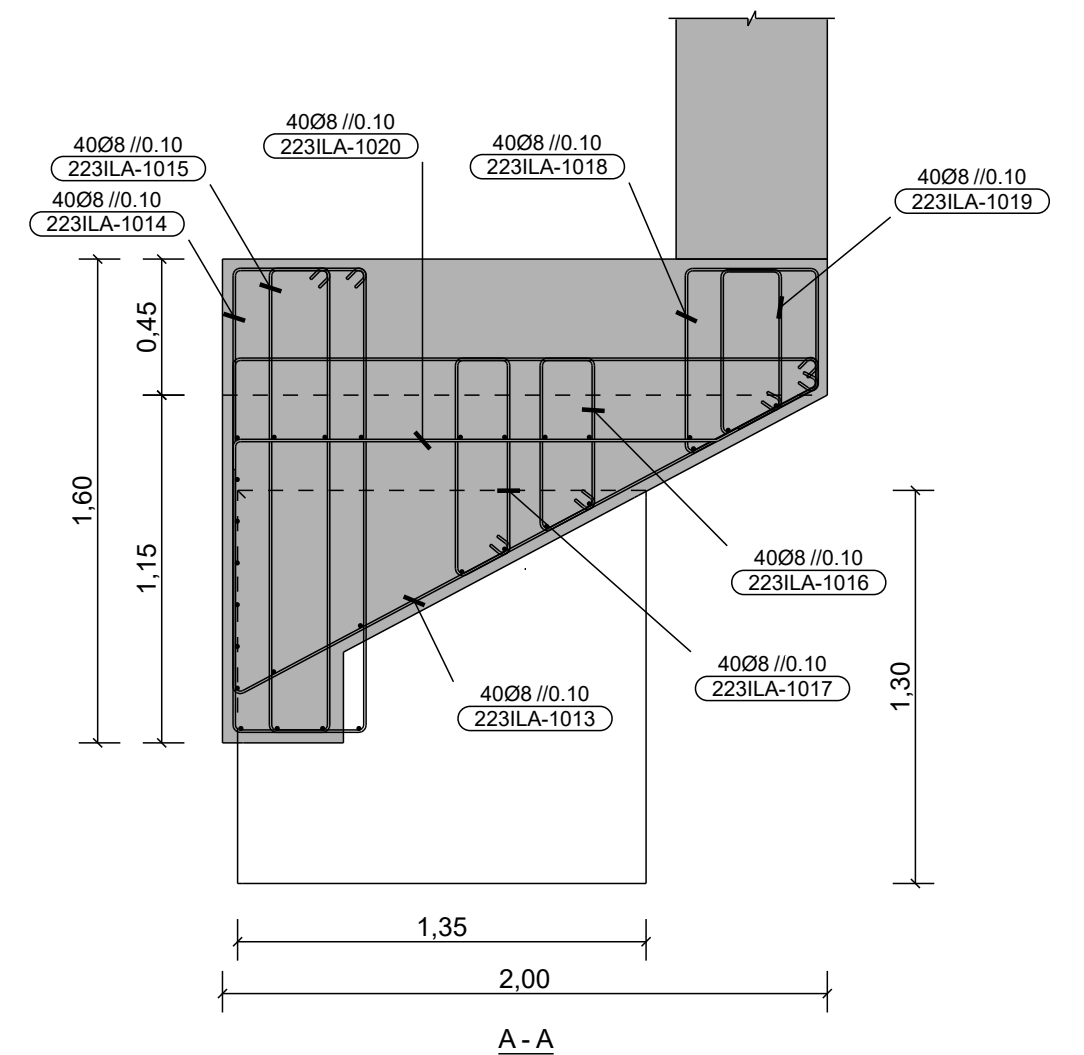
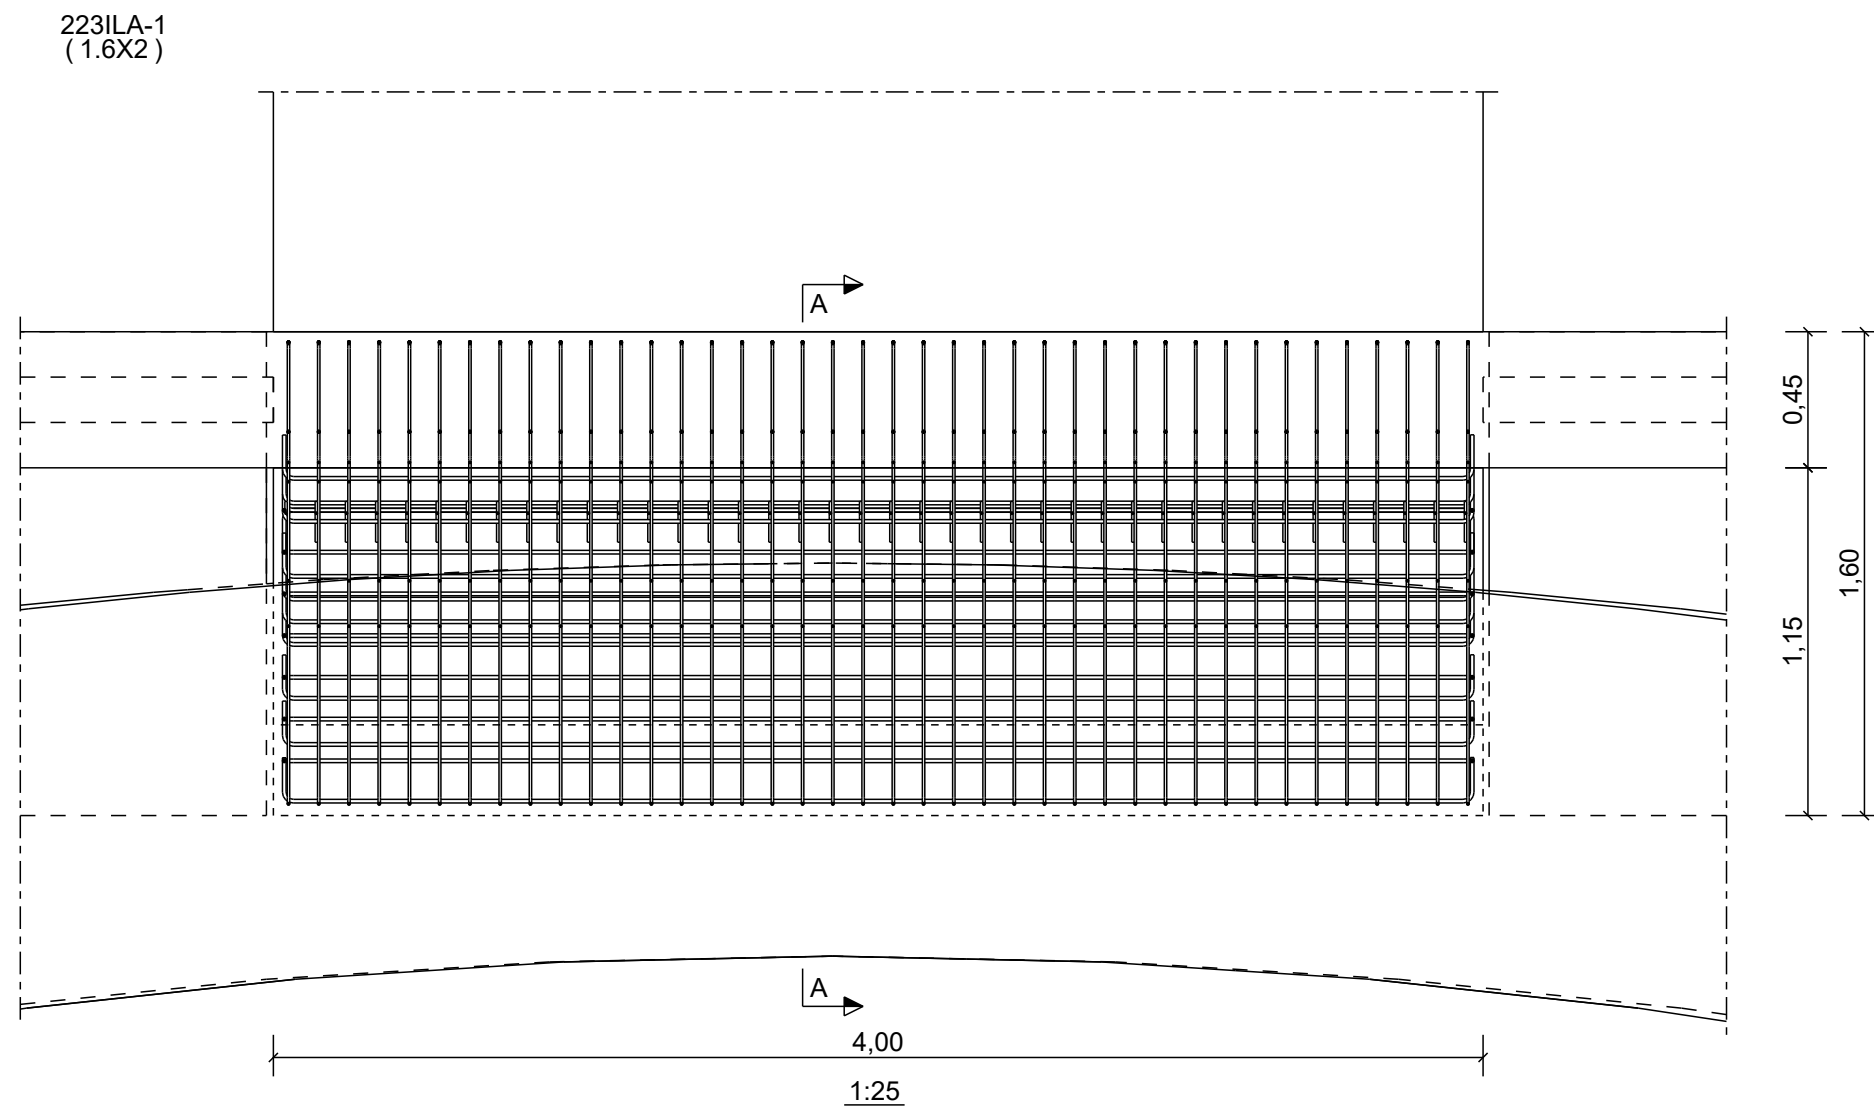
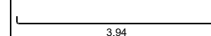
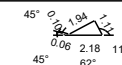
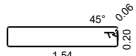


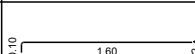

Quadro de Elementos					
223ILA-1		1			
Tabela de Armaduras					
Marca	Ø	Qtd	Comp. (m/Un)	Peso (kg/Un)	Dimensões (m)
223ILA-1012	12	28	4.190	3.72	
223ILA-1013	8	40	5.408	2.14	
223ILA-1014	8	40	4.018	1.59	
223ILA-1015	8	40	3.538	1.40	
223ILA-1016	8	40	1.517	0.60	
223ILA-1017	8	40	1.817	0.72	
223ILA-1018	8	40	2.016	0.80	
223ILA-1019	8	40	1.501	0.59	
223ILA-1020	8	40	1.763	0.70	
Total Armaduras:			445.12		

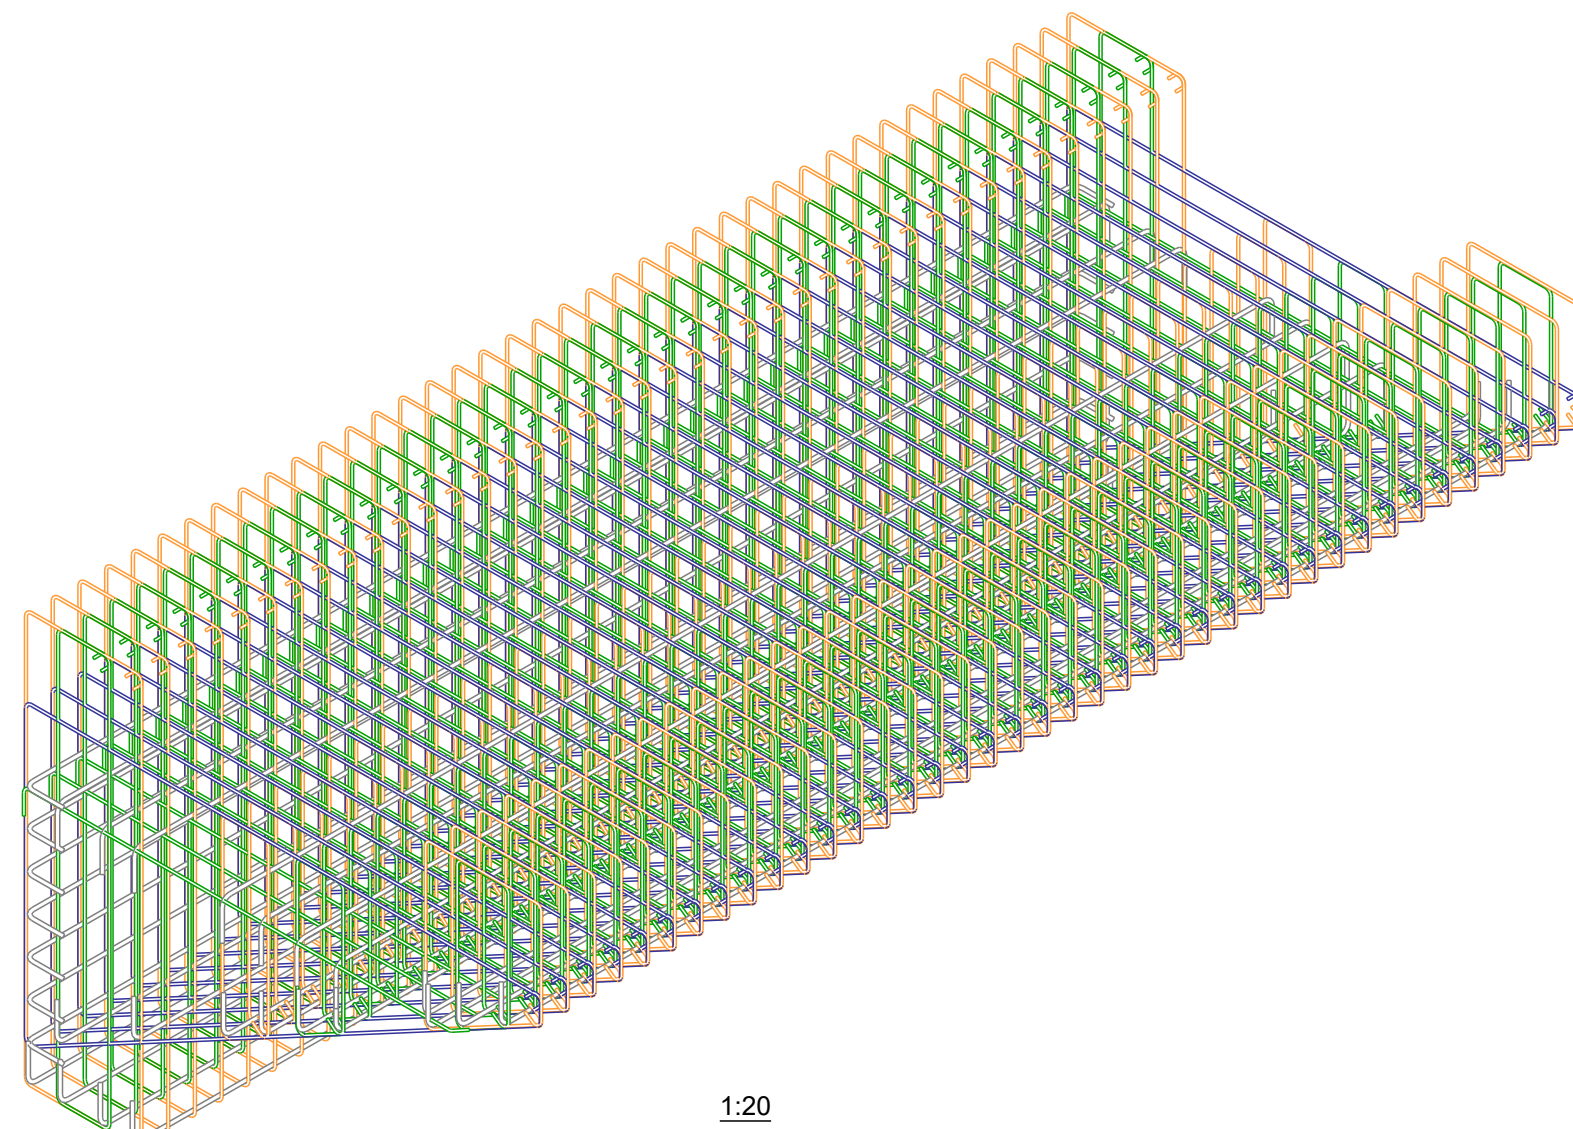

Quadro de Materiais	
Betão	C30/37
Aço	A500NR_SD

Rev.	Description / Descrição				Date / Data
STEELFER ARMADURAS PARA BETÃO	Project / Projecto			Project nº / nº da obra	
	Estrutura Valquíria			1223	
	Drawing Name / Nome Desenho			Drawing nº / nº des.	
	Arco 2 - Armaduras do Capitel			2231LA-1-3	
				Drawing Type/ Tipo de Desenho: Arço 2 - Arm.	
	 Design / Projectou Pedro Matos Date / Data 10.02.2024  Prepared / Desenhou Date / Data 24.02.2025 Checked / Verificou Date / Data			Fab. Order / Ordem de Fab. Exposition List / Lote Scale/Escala 1:20 1:25 1:25 Size / Folha A2 (56x40cm)	