




Tabela de Armaduras					
Marca	Ø	Qty	Comp. (m/Un)	Peso (Kg/Un)	Dimensões (m)
223SA-1000	20	10	12.001	29.64	12.001
223SA-1001	12	20	9.070	8.05	9.070
223SA-1002	20	10	12.000	29.64	12
223SA-1003	20	62	10.966	27.09	0.330 10.650 0.330
223SA-1007	8	172	4.697	1.86	0.440 1.940 0.060
223SA-1008	8	172	1.697	0.67	0.390 0.440 0.060
223SA-1009	8	170	1.217	0.48	0.390 0.440 0.060
223SA-1010	8	170	1.097	0.43	0.440 0.500 0.060
223SA-1011	8	344	4.097	1.62	1.940 0.390 0.060
Total Armaduras:				3579.72	

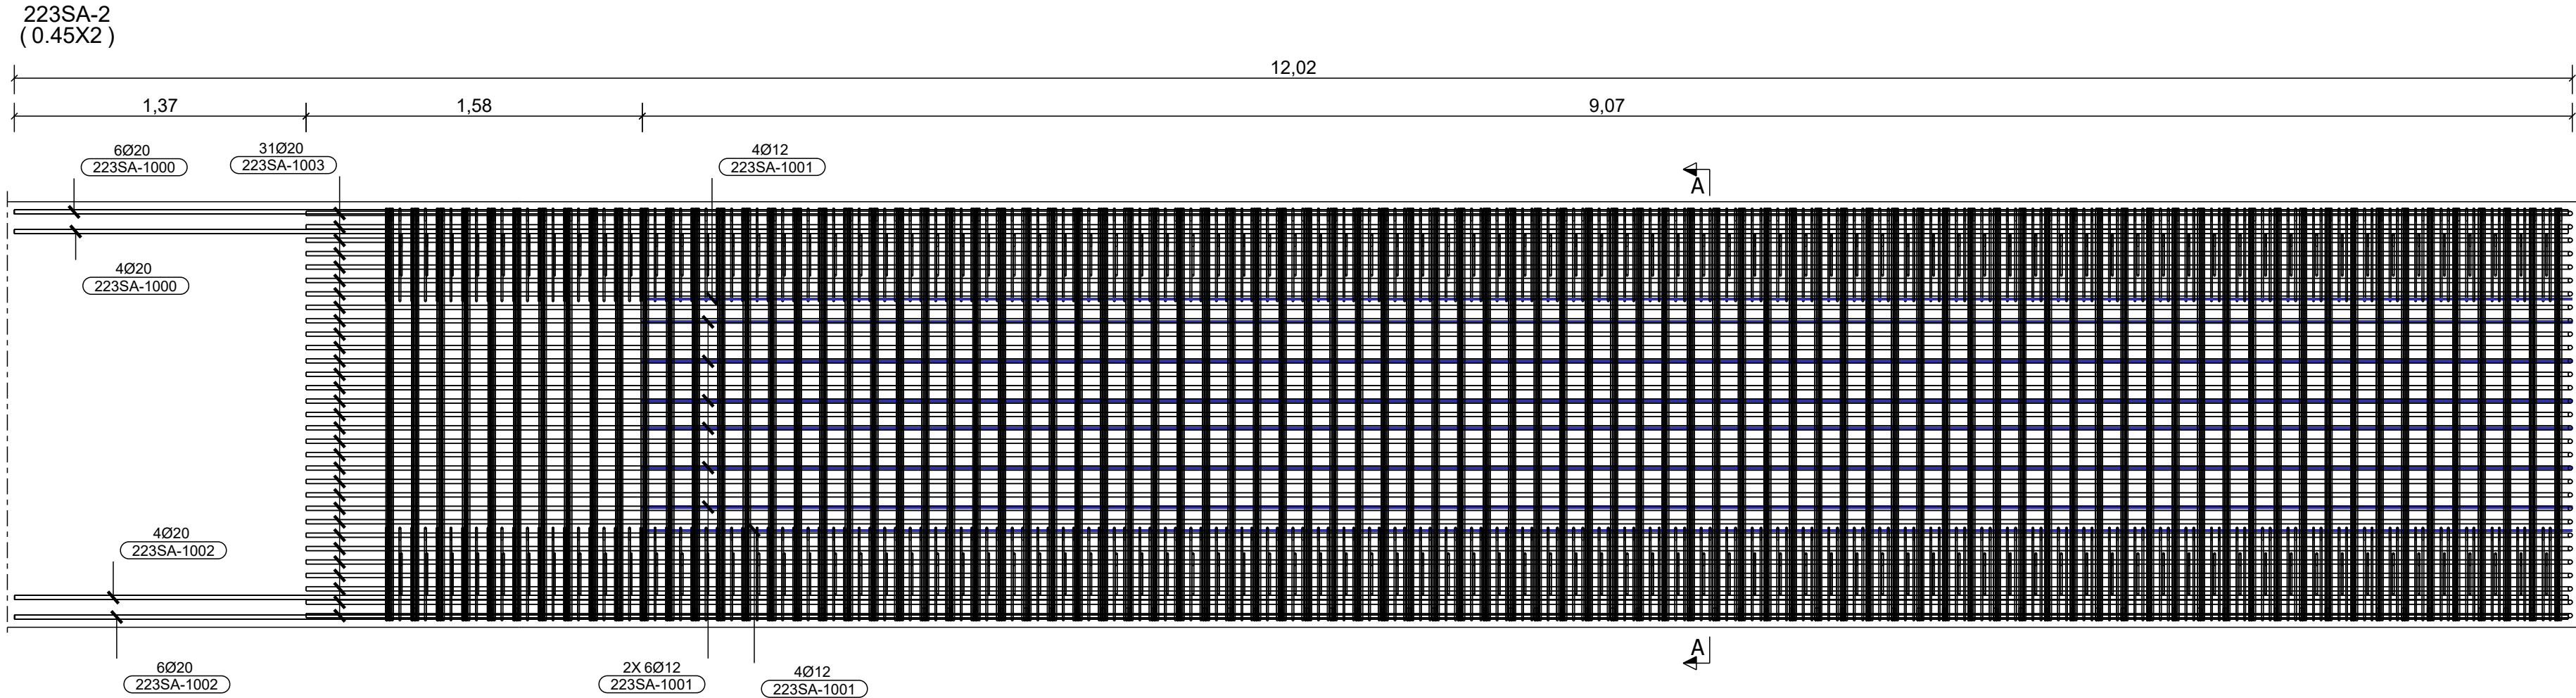


Vista em Planta
1:25

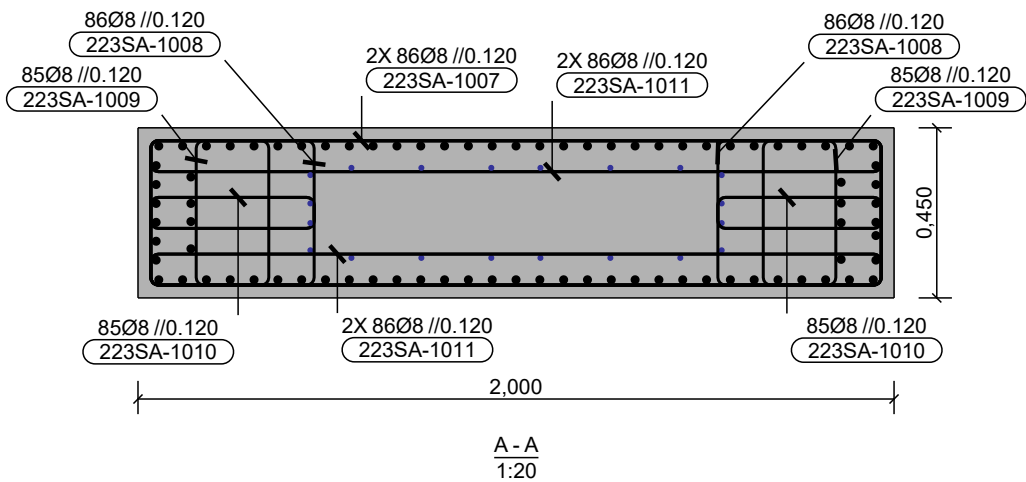

A - A
1:20

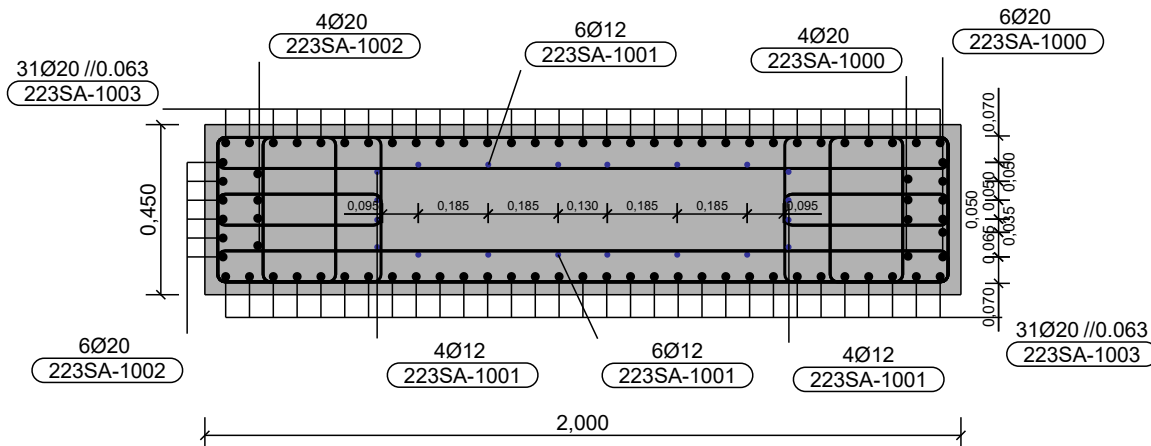

A - A
1:20

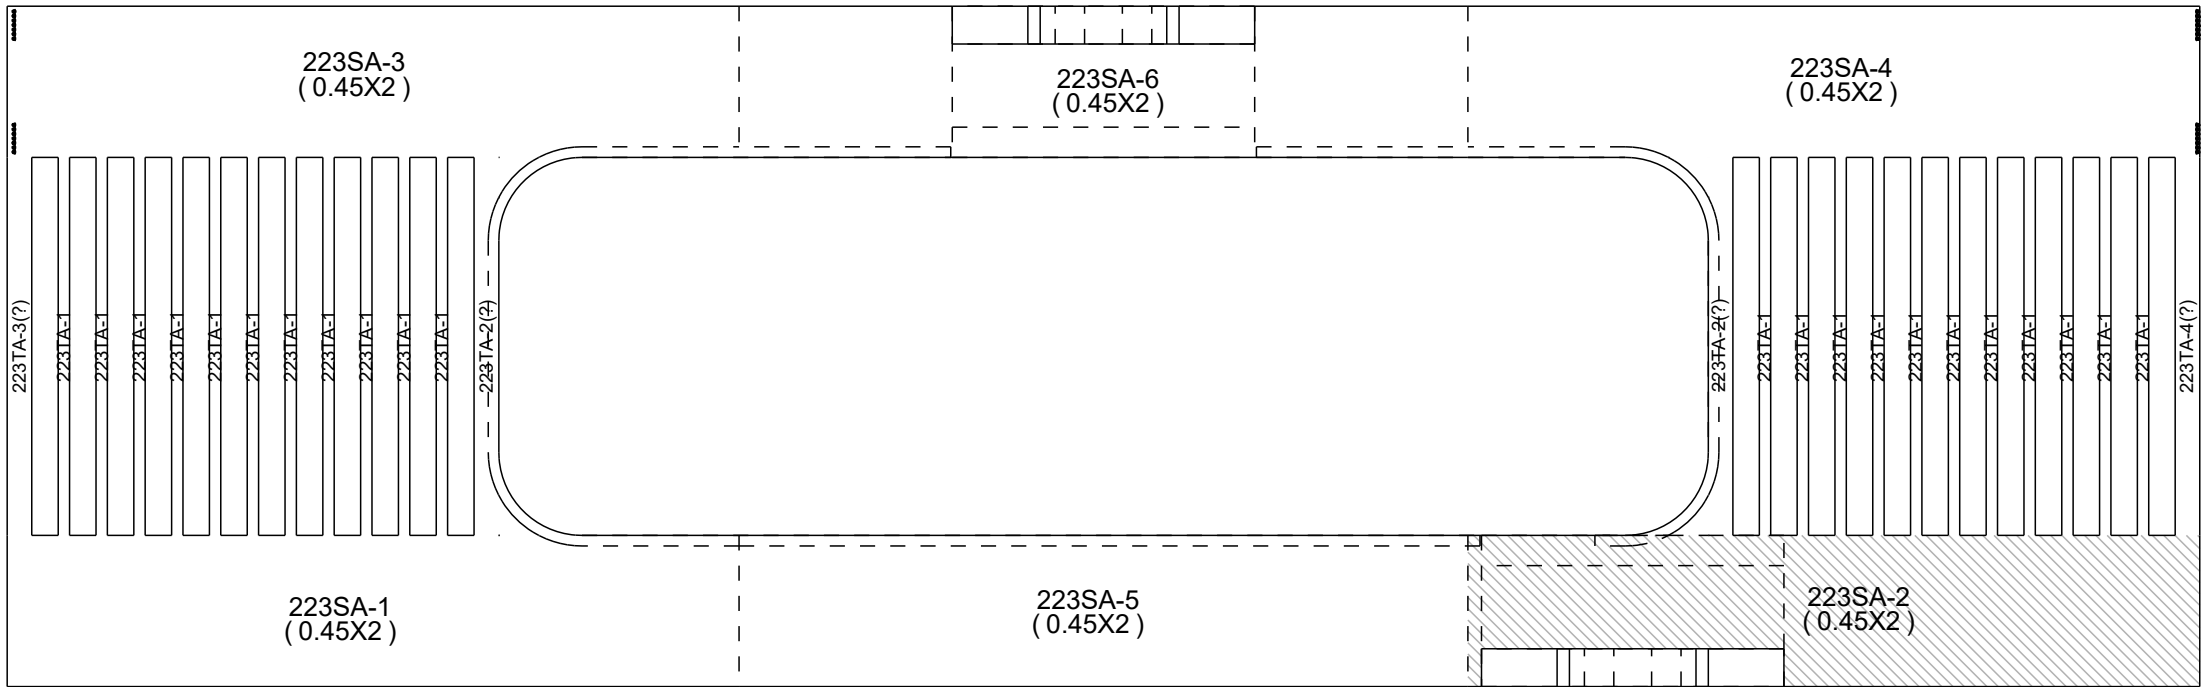

Planta Chave
Esc. 1:100

Quadro de Materiais	
Betão	C30/37
Aço	A500NR_SD

Rev.	Description / Descrição			Date / Data	
STEELFER ARMADURAS PARA BETÃO		Project / Projecto Estructura Valquiria		Project nº / nº da obra 1223	
		Drawing Name / Nome Desenho Laje - Longarinas		Drawing nº / nº des. 223SA.2 - 1	
		Design / Projectou Pedro Matos	Prepared / Desenhou	Checked / Verificou	Scale/escala 1:20 1:25 1:100
		Date / Data 10.09.2024	Date / Data 04.04.2025	Date / Data	Size / Folha A2 (594x420)