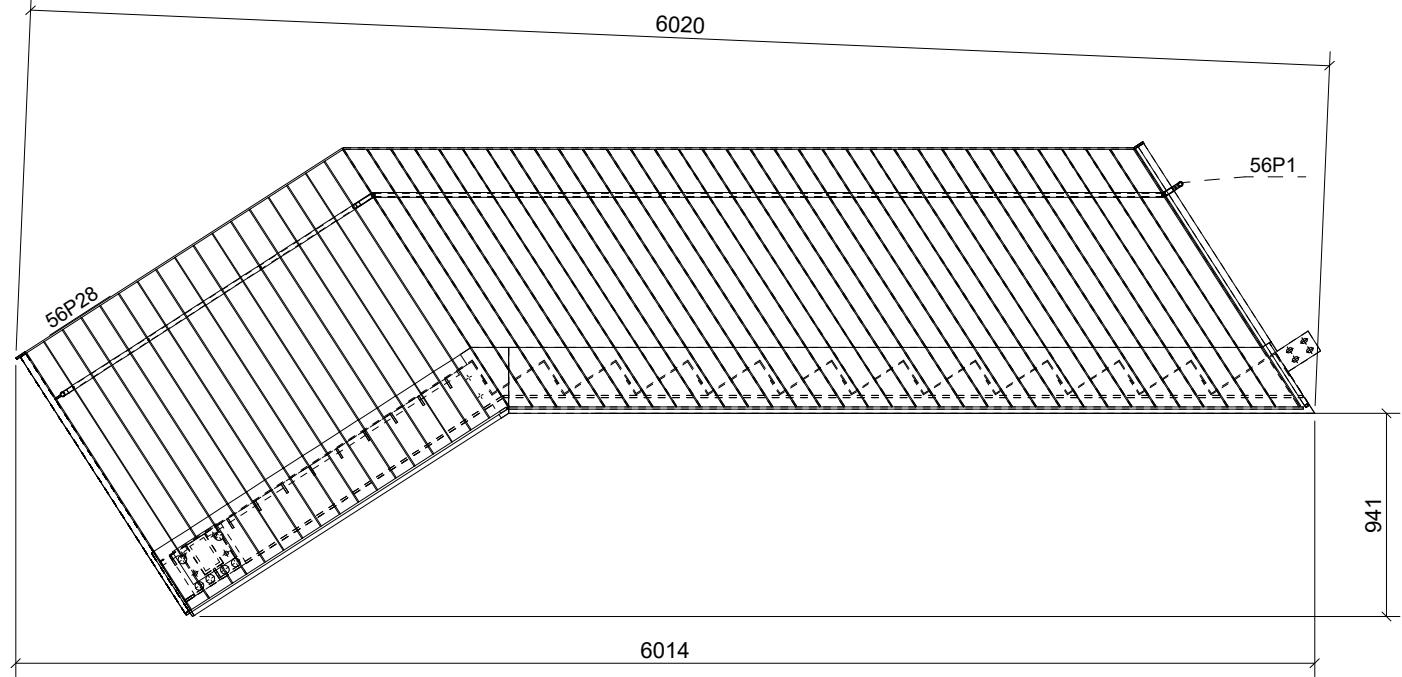
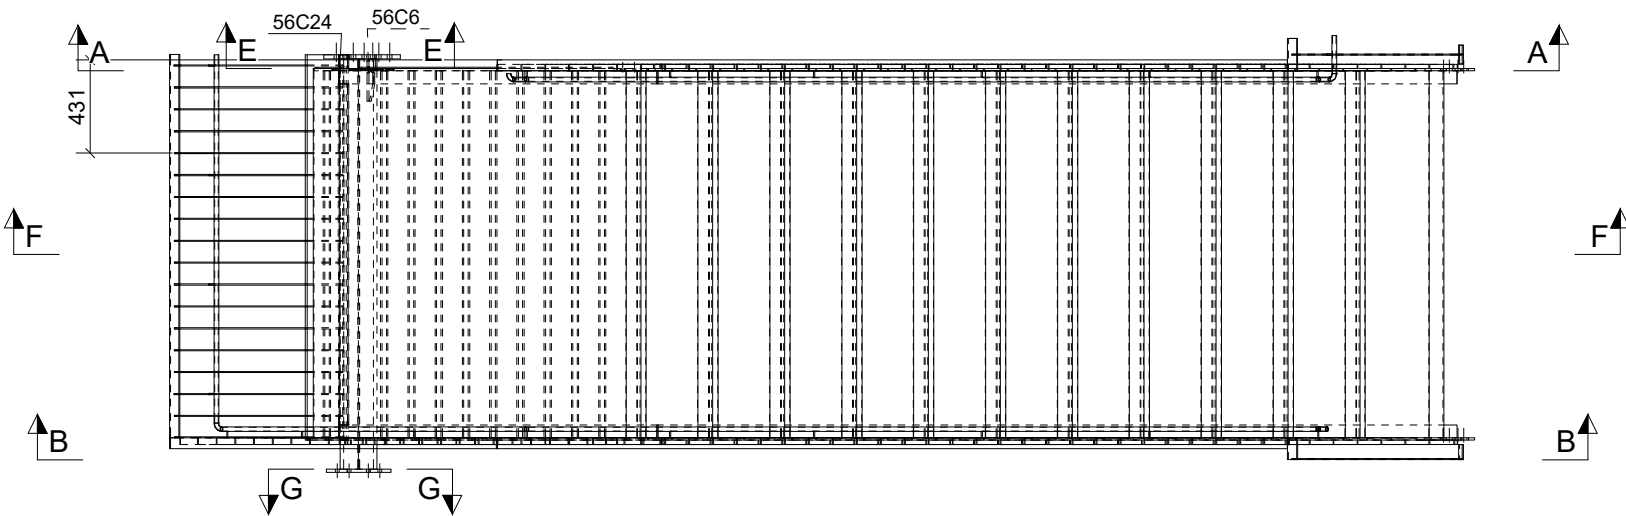


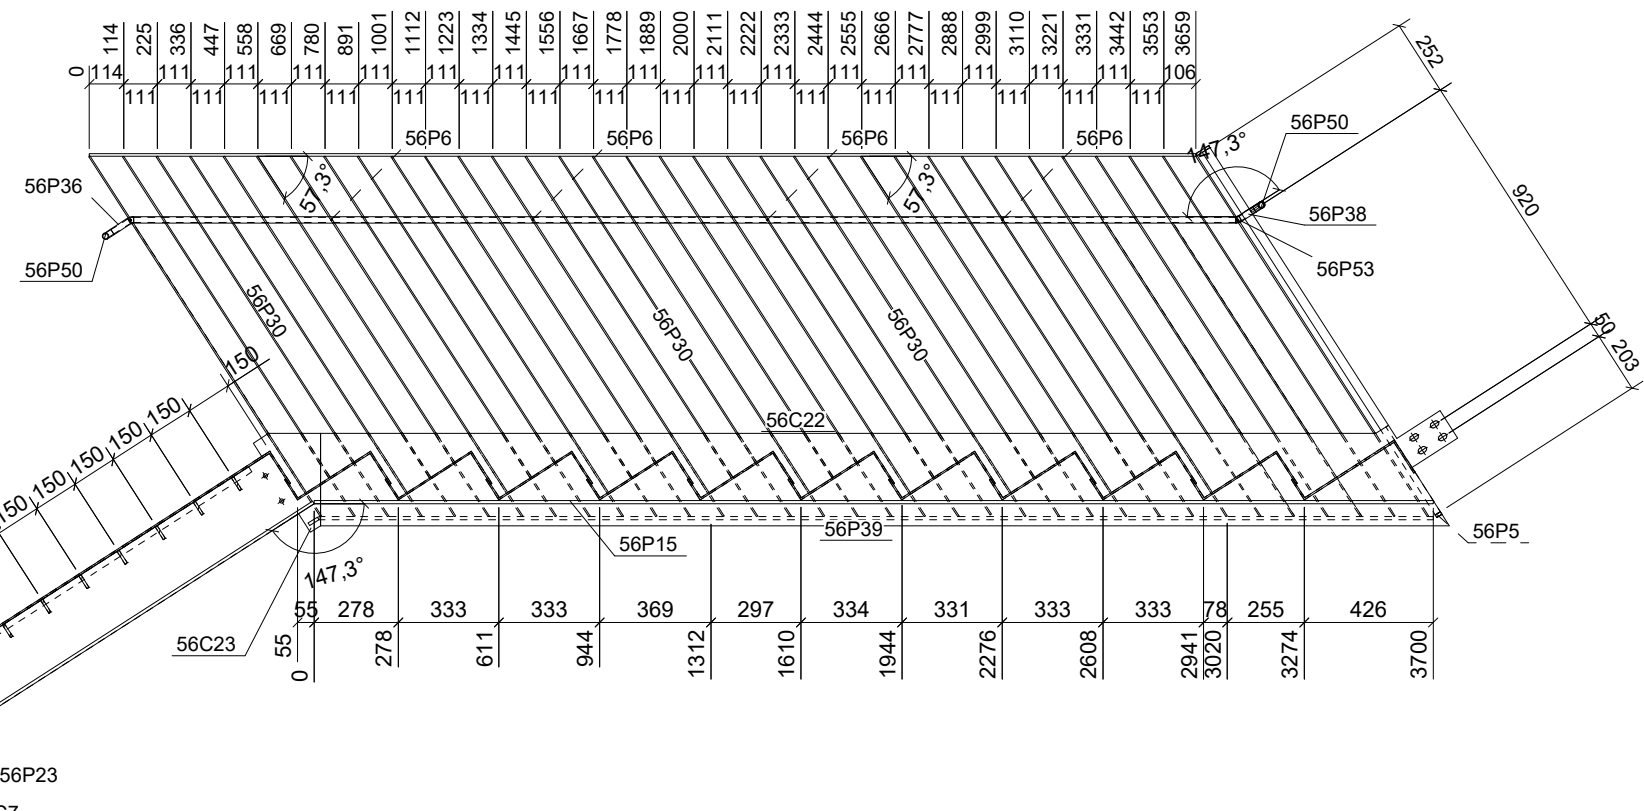
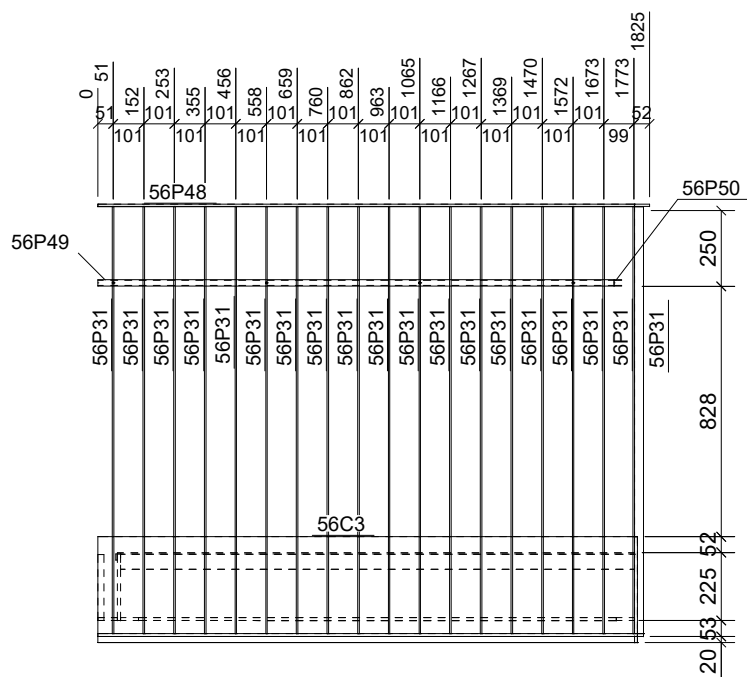
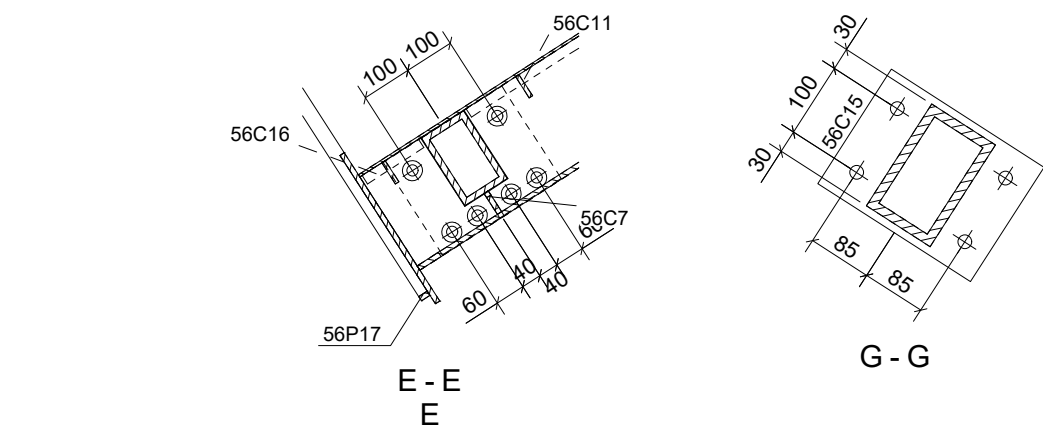
QTD	MARCAR CONJUNTO
1	56CJ2.1



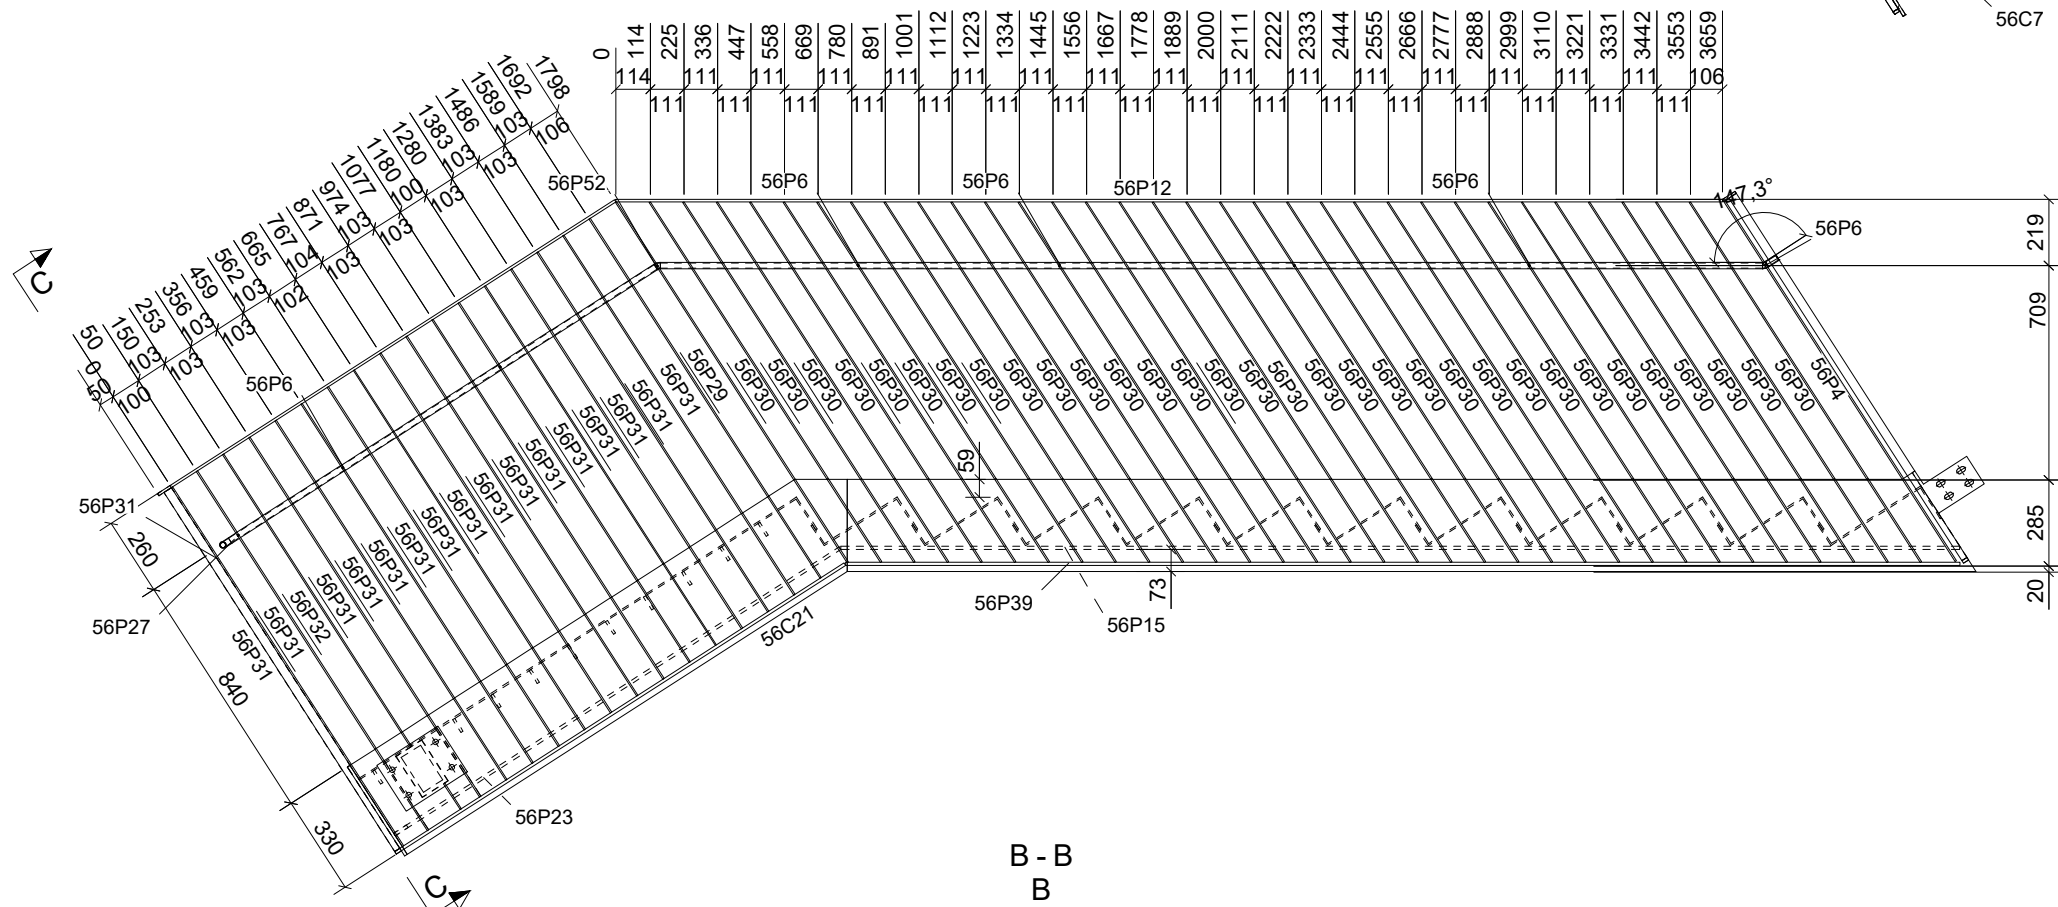
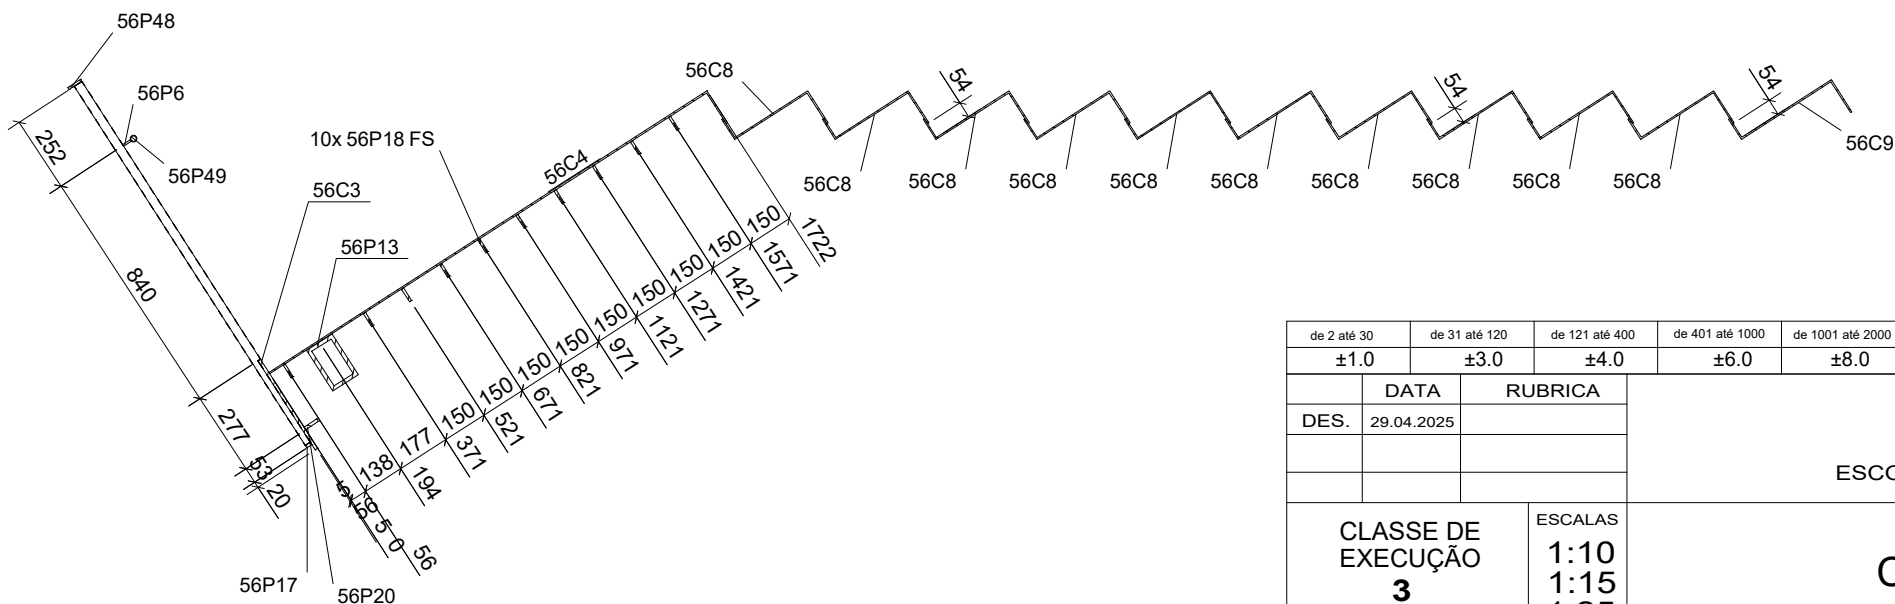
VISTA FRONTAL



VISTA SUPERIOR

 

$$\frac{A - A}{A}$$

$$\begin{array}{c} \text{C} - \text{C} \\ | \\ \text{C} \end{array}$$


G - G


$$\begin{array}{c} B - B \\ B \end{array}$$

$$\begin{array}{c} F - F \\ F \end{array}$$

PEÇAS POR CONJUNTO			
Peso	Ref.Conj		Qtd.
1211.94	56CJ2	1	
Peça	Perfil	Qtd	Comp.
56C1	CH42X20	1	20
56C3	CHA10X350	1	1784
56C4	CHA5X1710	1	1848
56C6	PL10X44	1	58
56C7	PL10X49	1	140
56C8	CHA5X1700	10	485
56C9	CHA5X1700	1	552
56C11	CH45X20	1	1385
56C13	CHA5X20	1	101
56C15	CHA15X240	1	180
56C16	CHA5X20	1	133
56C21	PL10X350	1	1895
56C22	PL10X380	2	3760
56C23	PL10X350	1	1895
56C24	CHA20X280	1	218
56P1	CFCHS21.3X2	1	176
56P3	BR50X8	1	150
56P4	BR30X5	2	1425
56P5	BR20X10	2	44
56P6	VR6	20	30
56P9	BR50X8	1	100
56P10	BR20X10	1	69
56P11	CFCHS21.3X2	2	3645
56P12	BR50X8	2	3659
56P13	GFRHS160X100X12	1	1898
56P15	BR60X10	2	3700
56P16	BR20X10	1	36
56P17	BR20X10	1	1784
56P18	BR50X8	10	1700
56P20	BR50X10	1	1580
56P21	BR50X10	1	64
56P23	BR60X10	2	1752
56P26	BR20X10	1	1766
56P27	CFCHS21.3X2	1	1674
56P28	BR50X8	1	1798
56P29	BR30X5	2	1414
56P30	BR30X5	63	1414
56P31	BR30X5	34	1412
56P32	BR30X5	1	1149
56P33	BR30X5	1	1416
56P34	BR30X5	1	1407
56P35	BR30X5	1	1416
56P36	CFCHS21.3X2	1	65
56P38	CFCHS21.3X2	1	55
56P39	BR20X10	2	3686
56P48	BR50X8	1	1775
56P49	CFCHS21.3X2	1	1707
56P50	CFCHS21.3X2	3	43
56P51	CFCHS21.3X2	1	40
56P52	CFCHS21.3X2	2	16
56P53	CFCHS21.3X2	2	16

P1 138 P1.001 138 P1.002 138 P1.003		P2 138 P2.002 138 P2.003	
P3 138 P3.001 138 P3.002 138 P3.003		P4 138 P4.002 138 P4.003	
P5 138 P5.001 138 P5.002		P6 138 P6.002 138 P6.003	
P7 138 P7.002 138 P7.003		P8 138 P8.001 138 P8.002 138 P8.003	
P9 138 P9.002		LEGENDA: a) δ da menor espessura dos elementos a soldar b) δ da menor espessura dos elementos a soldar e = espessura dos elementos	

de 2 até 30	de 31 até 120	de 121 até 400	de 401 até 1000	de 1001 até 2000	de 2001 até 4000	de 4001 até 8000	de 8001 até 12000	de 12001 até 16000	de 16001 até 20000	+20000
±1.0	±3.0	±4.0	±6.0	±8.0	±11.0	±14.0	±18.0	±21.0	±24.0	±27.0
DATA		RUBRICA								
DES. 29.04.2025										
CLASSE DE EXECUÇÃO		ESCALAS		ESCOLA SEC. CASCAIS Conjunto CONJUNTOS VARIOS 						
3		1:10								
Grau de preparação		1:15								
P3		1:25		Desenho: 22121031-56CJ.2 substitui: subst.por: Rev. Data: 						
CLASSE										
S355JR.3.1										