



P1	138 P1.001		P2	138 P2.002
	138 P1.002			138 P2.003
	138 P1.003			
P3	138 P3.001		P4	138 P4.002
	138 P3.002			138 P4.003
	138 P3.003			
P5	138 P5.001		P6	138 P6.002
	138 P5.002			138 P6.003
P7	138 P7.002		P8	138 P8.001
	138 P7.003			138 P8.002
				138 P8.003
P9	138 P9.002			


LEGENDA
1:1 de menor representado dos elementos a seguir
1:5 de menor representado dos elementos a seguir
1:10 de menor representado dos elementos a seguir

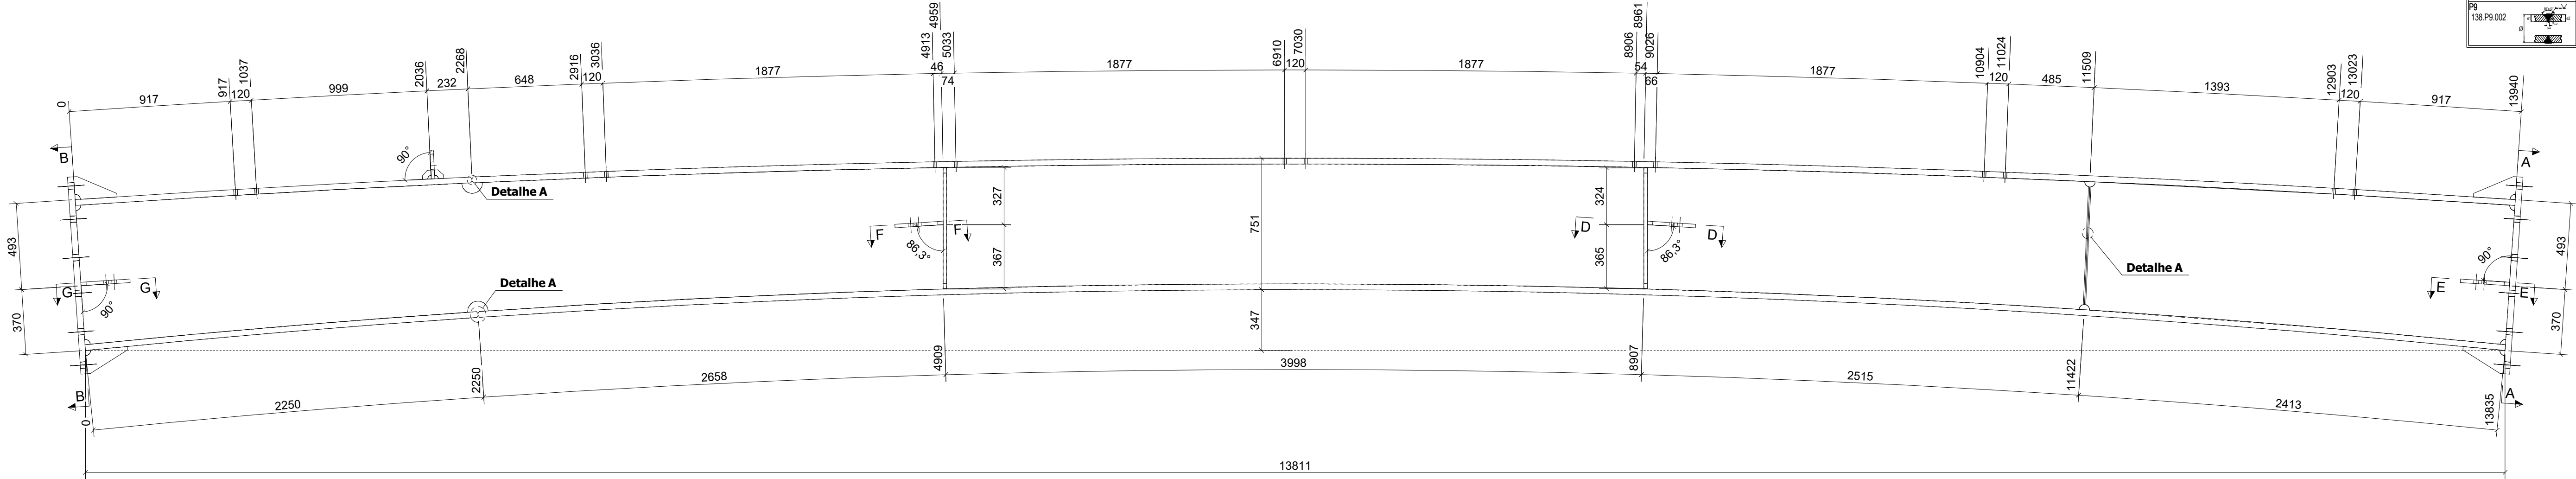


Vista de frente

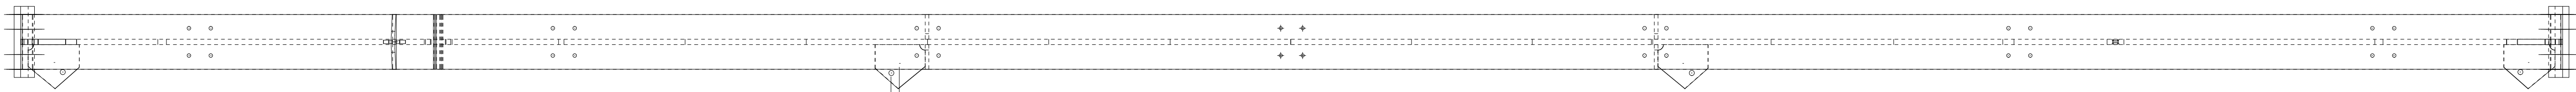


Vista Superior

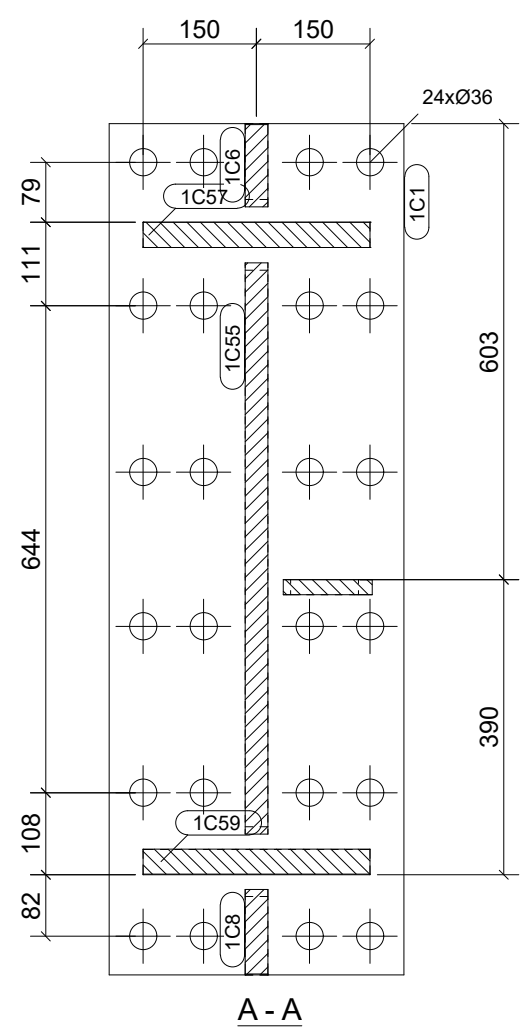


A - A

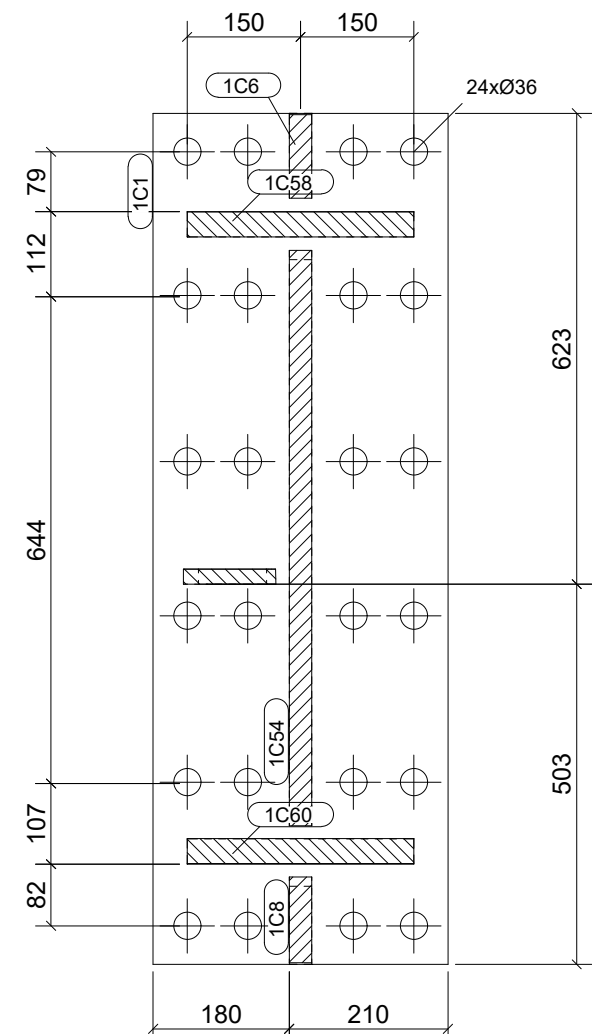


B - B

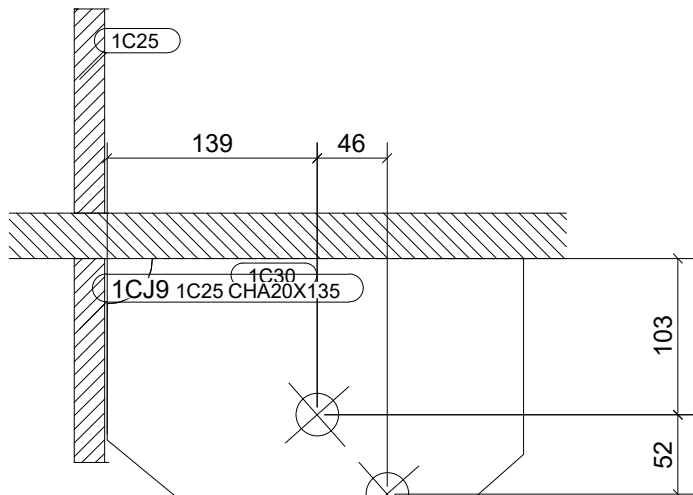


D - D

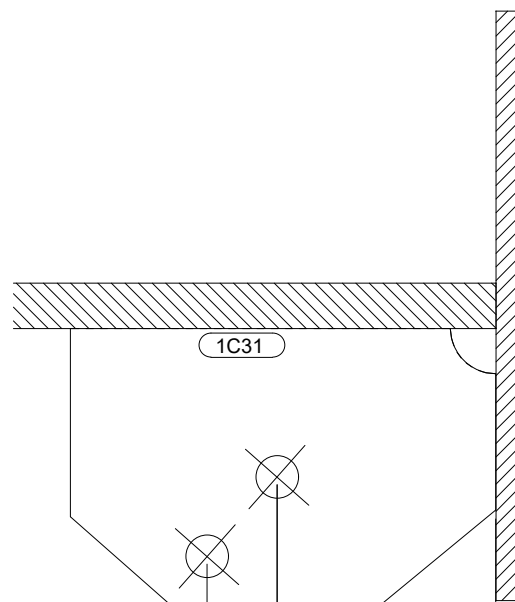


E - E

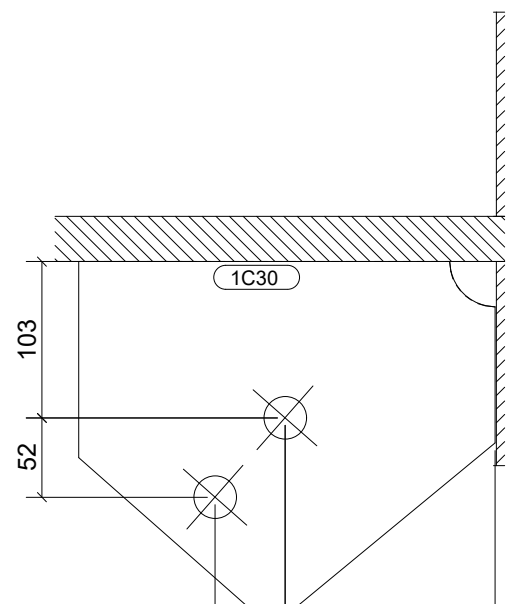

F - F

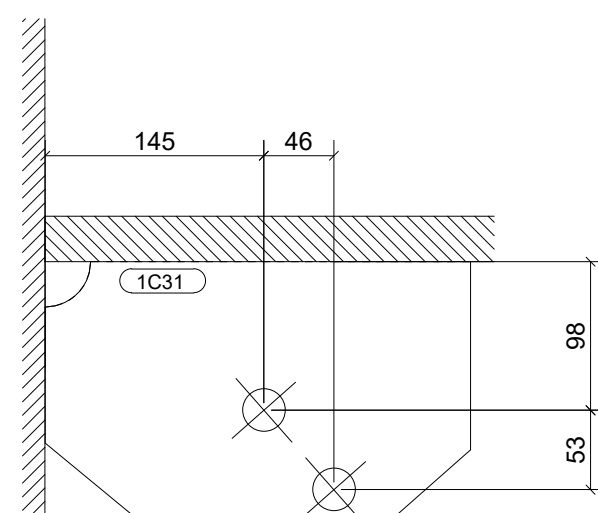


G - G

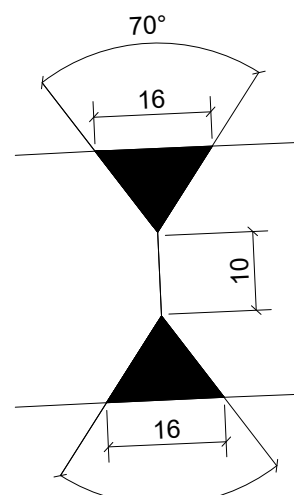

Detalhe A

1:1

PEÇAS POR CONJUNTO			
Peso	Ref. Conj	Qtd.	
4886.78	1CJ9	1	
Peça	Perfil	Qtd	Comp.
1C1	CHA35X390	2	1126
1C6	CHA30X130	2	240
1C8	CHA30X240	2	139
1C25	CHA20X135	4	689
1C30	CHA20X242	2	275
1C31	CHA20X242	2	281
1C51	CHA20X164	1	300
1C52	CHA20X50	2	50
1C54	CHA30X1414	1	11478
1C55	CHA30X807	1	2429
1C57	CHA33.3X300	1	11671
1C58	CHA33.3X300	1	2268
1C59	CHA33.3X300	1	11585
1C60	CHA33.3X300	1	2251

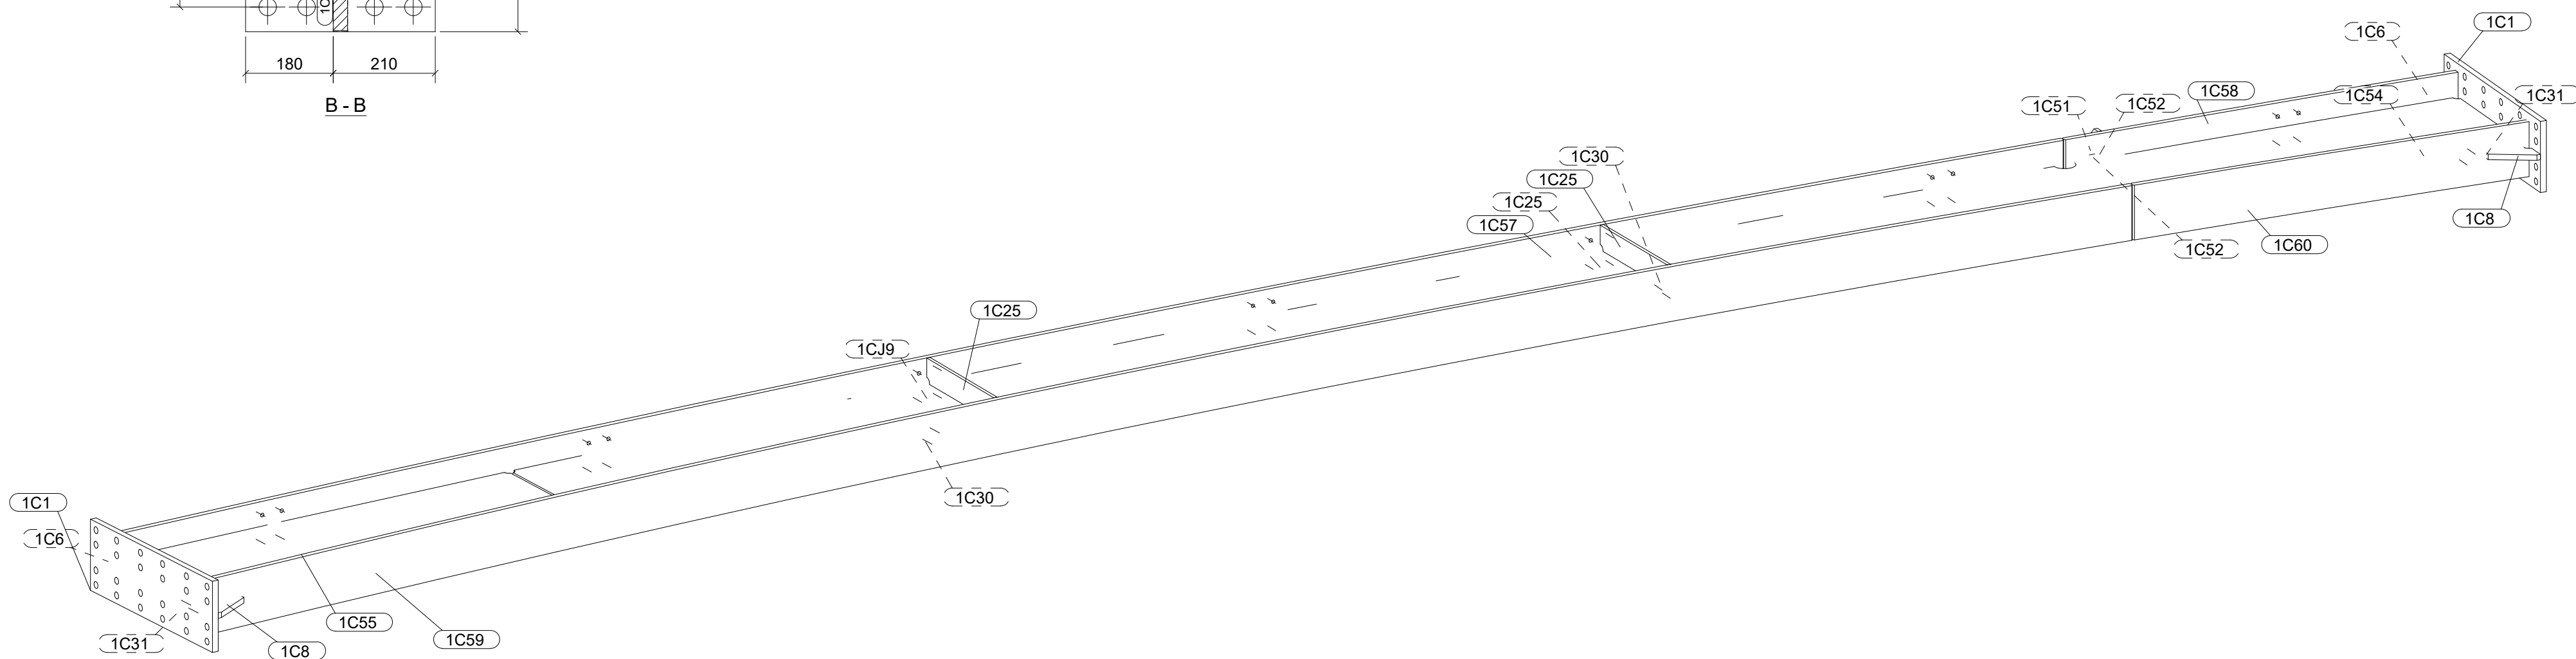

Validado Por:

15.05.2025

Armação

OPERAÇÃO			
CONTROLE			
DATA			
OPERADOR			
QUANTIDADE			

MARCAR 1 CONJUNTO(s) COM: 1CJ9

de 0 a 30	de 31 a 120	de 121 a 450	de 451 a 1000	de 1001 a 2000	de 2001 a 4000	de 4001 a 8000	de 8001 a 12000	de 12001 a 16000	de 16001 a 20000	>20000
±1.0	±3.0	±4.0	±6.0	±8.0	±11.0	±14.0	±18.0	±21.0	±24.0	±27.0

DES. 25.03.2024

DATA RUBRICA

CLASSE DE EXECUÇÃO 2

Grau de preparação P1

CLASSE S275JR.3.1

ESCALAS 1:1 1:5 1:10

substitui: Data:

Rev. Data:

Cobertura do Centro Equestre_Arouca

CONJUNTO

CONJUNTOS VARIOS



Desenho: 23120473-1CJ.9

substitui: Data:

Rev. Data:

A1