



(Typical Horizontal joint between concrete precast cladding panels)

(Typical Horizontal Movement joint between concrete precast cladding panels)

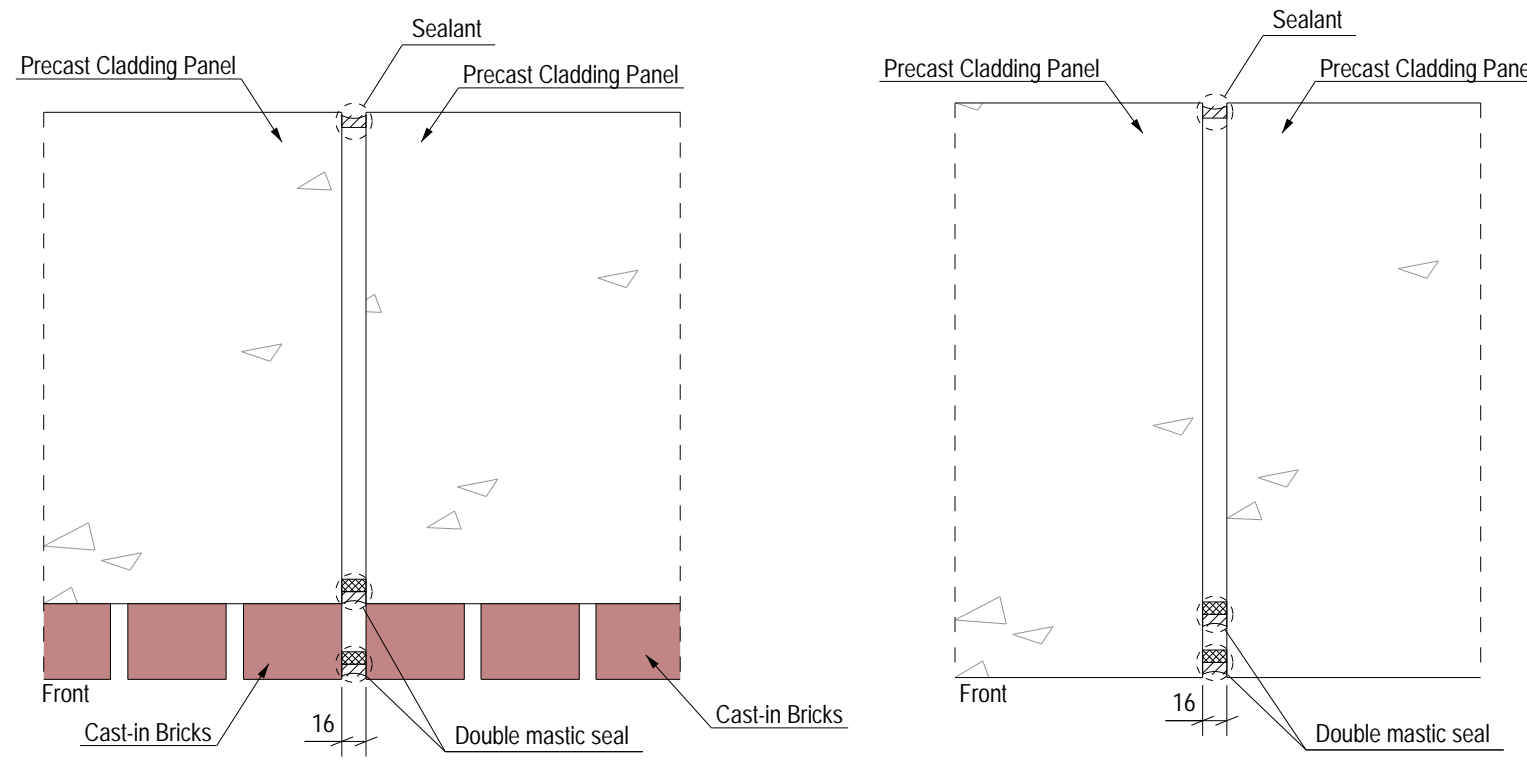


(Typical Vertical joint between brick faced precast cladding panels)

(Typical Vertical joint between concrete precast cladding panels)

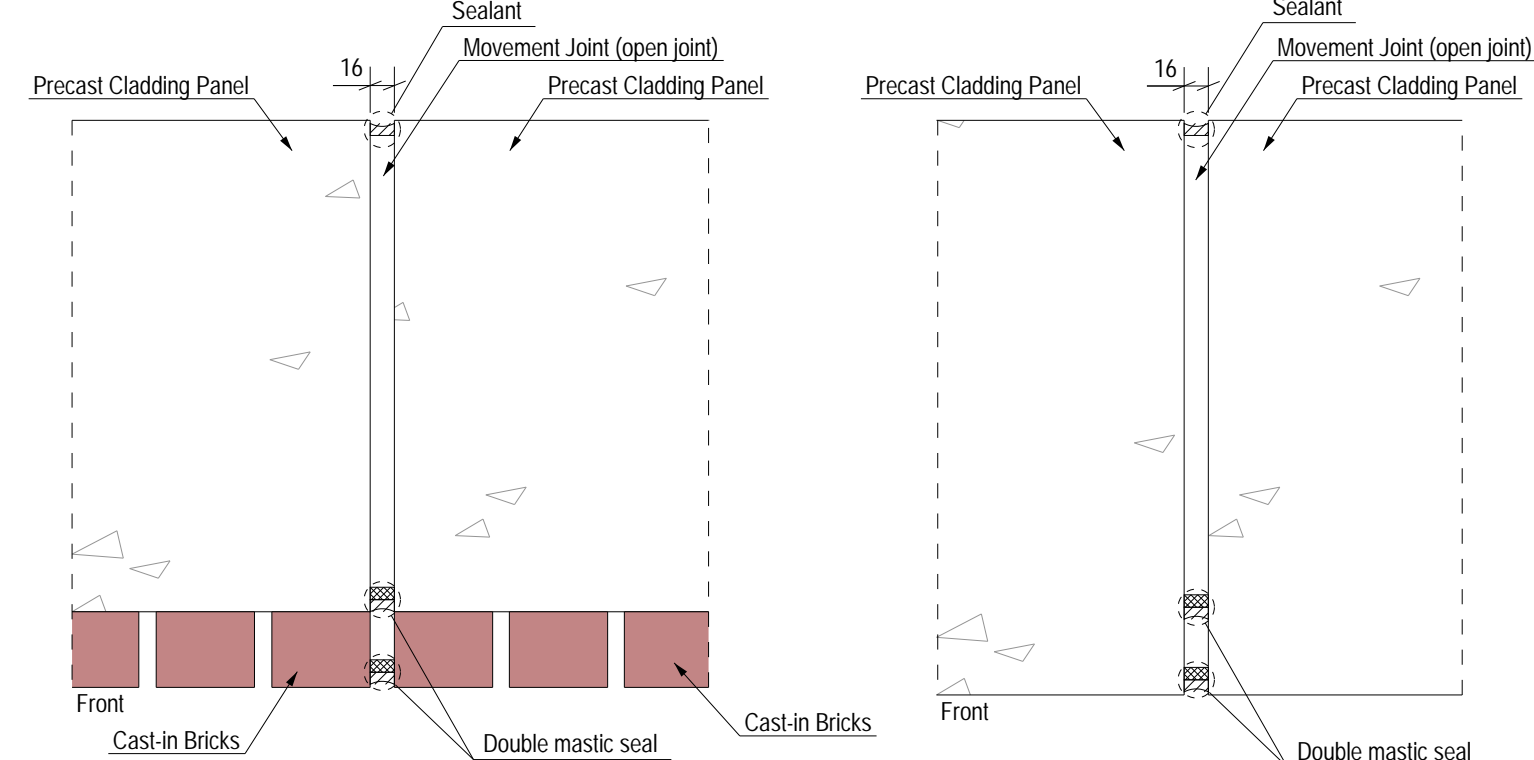


(Typical Vertical Movement joint between brick faced precast cladding panels)


(Typical Vertical Movement joint between concrete precast cladding panels)

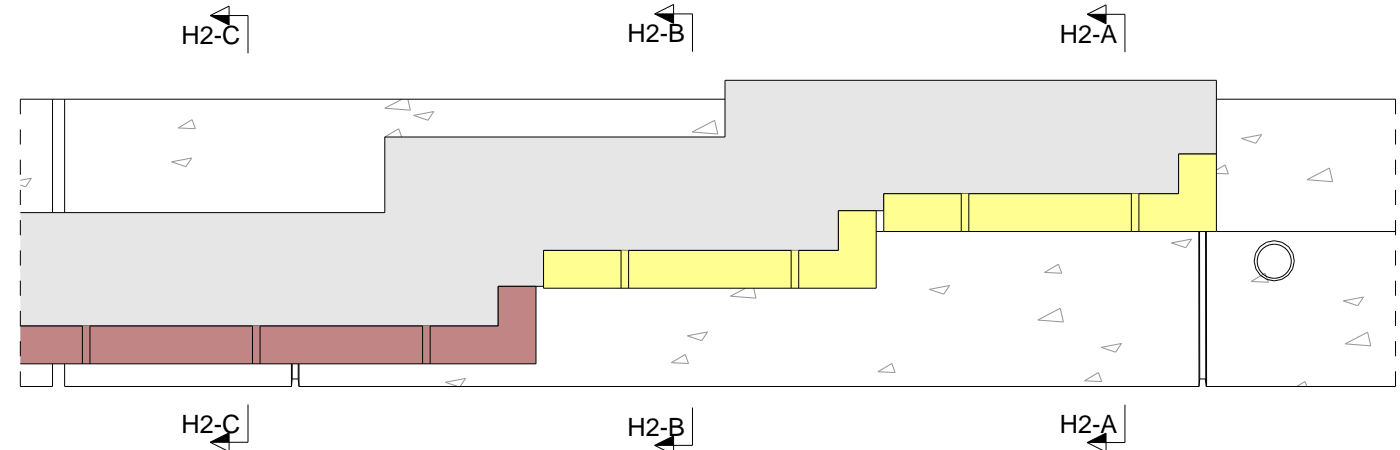


Typical section of the precast cladding panel with bricks

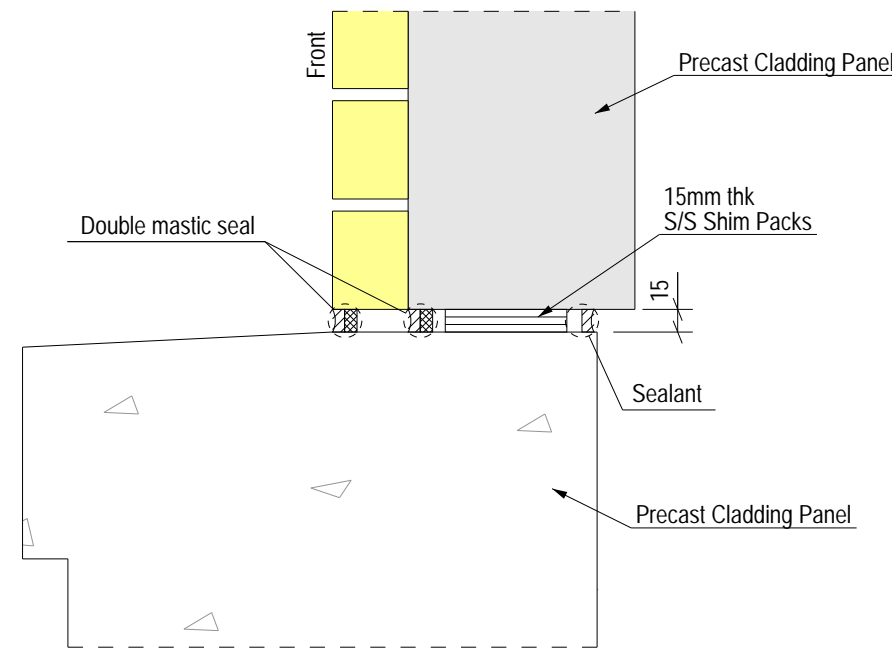


(Typical Horizontal joint between concrete precast cladding and precast cladding panel with bricks)

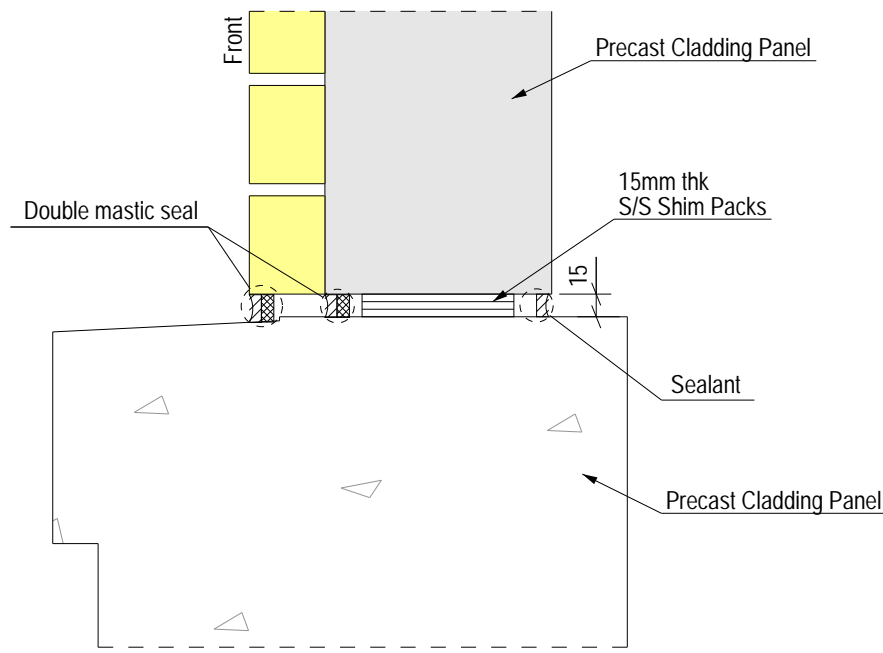


(Typical Horizontal joint between concrete precast cladding and precast cladding panel with bricks)

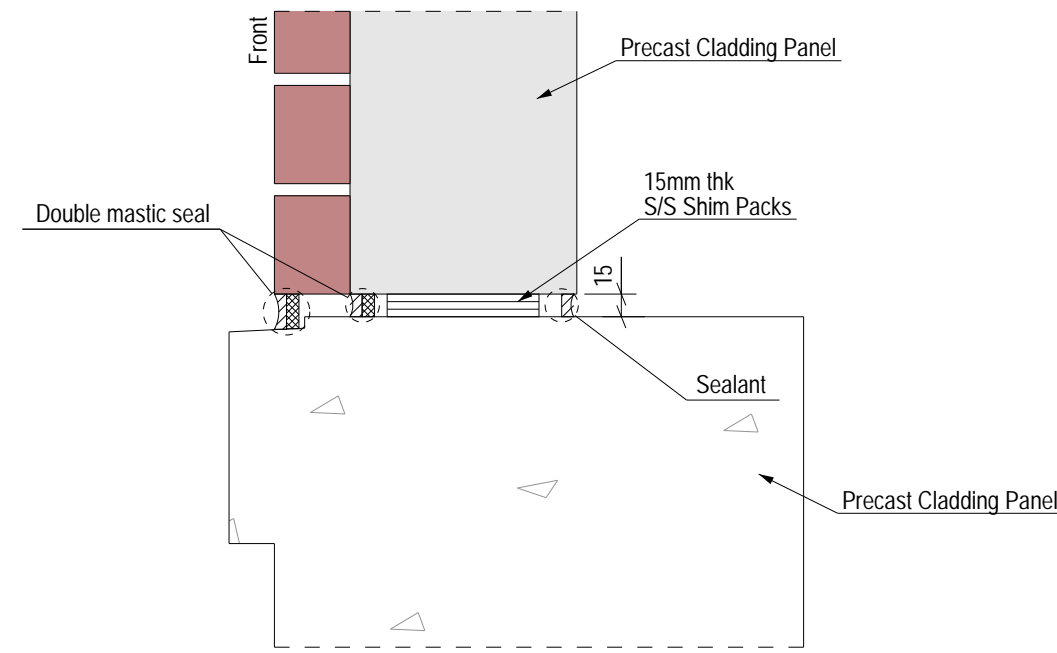


(Typical Horizontal joint between concrete precast cladding and precast cladding panel with bricks)

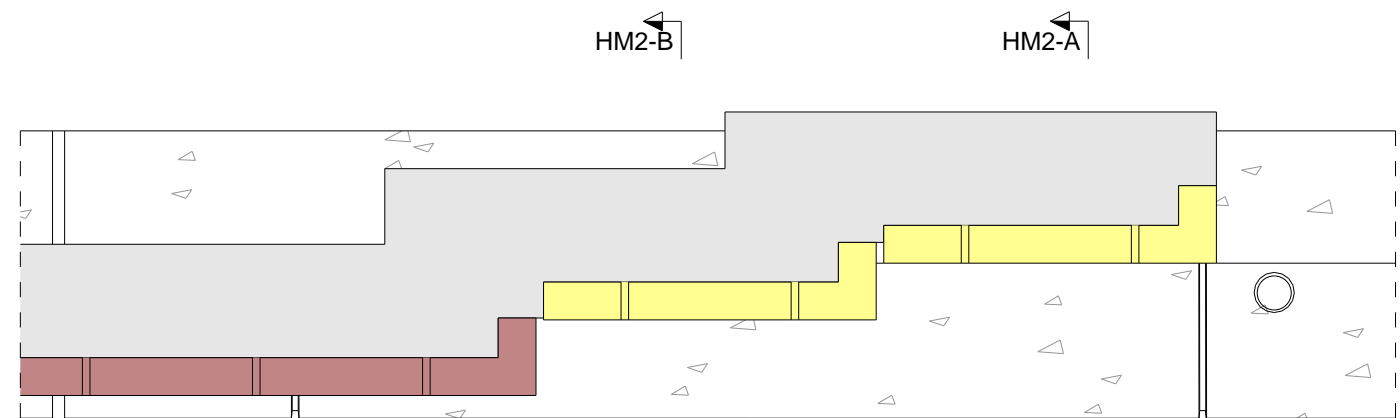


Typical section of the precast cladding panel with bricks

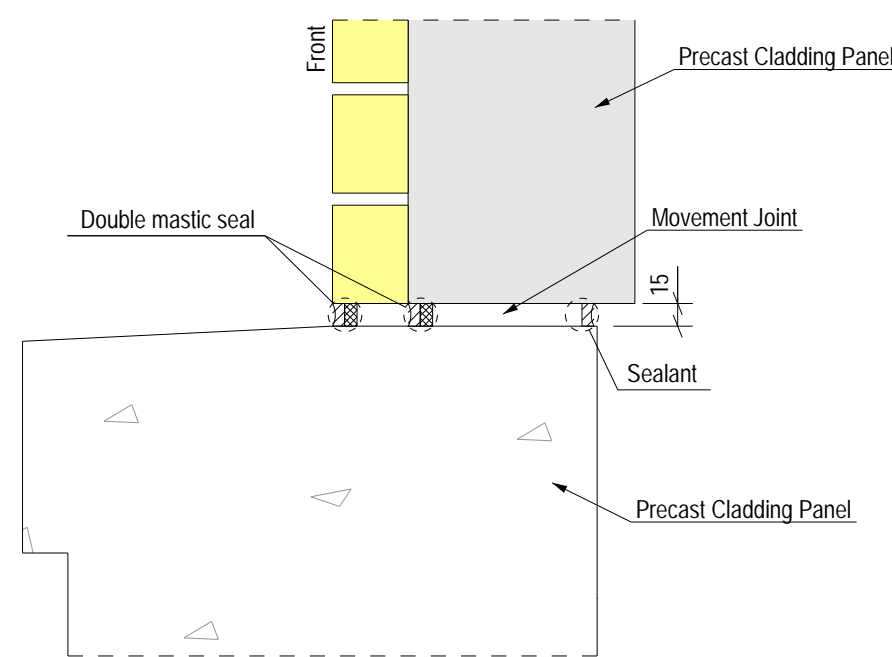


(Typical Horizontal Movement joint between concrete precast cladding and precast cladding panel with bricks)

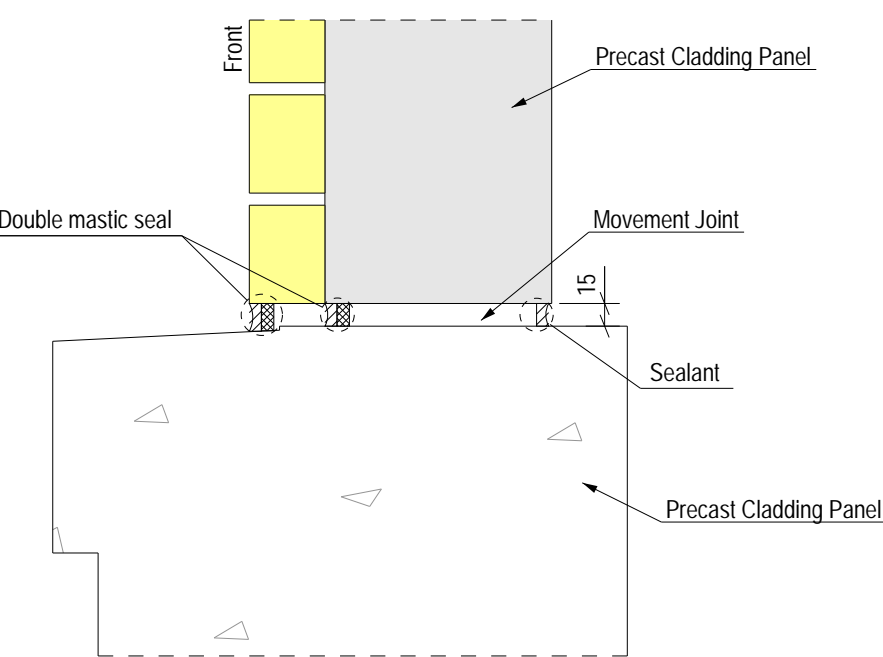


(Typical Horizontal Movement joint between concrete precast cladding and precast cladding panel with bricks)

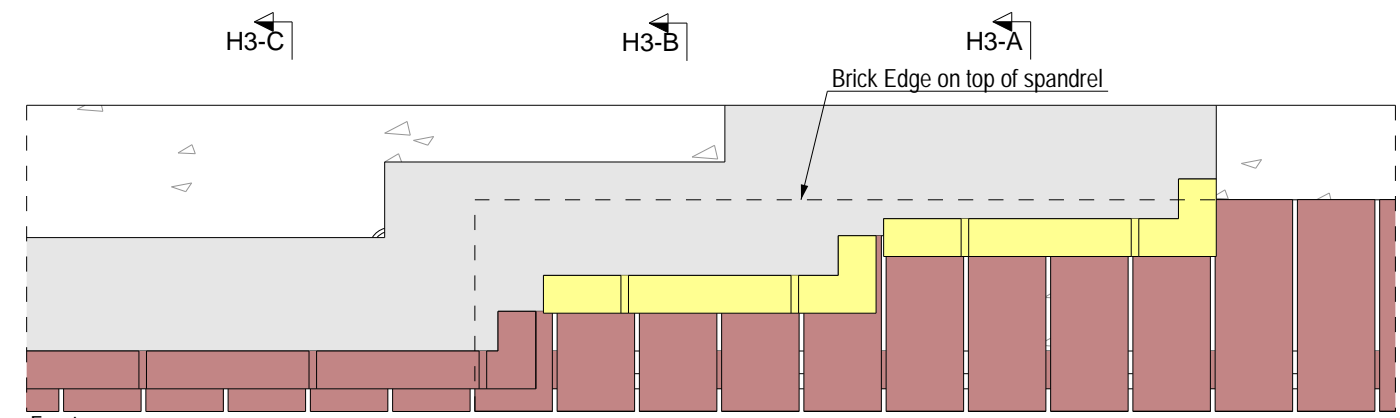


Typical section of the precast cladding panel with bricks

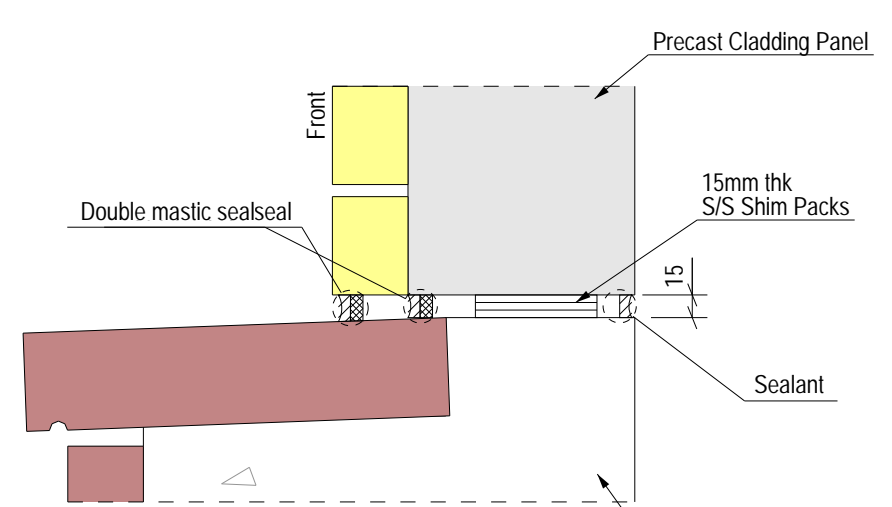


(Typical Horizontal joint between concrete precast cladding panels with bricks)

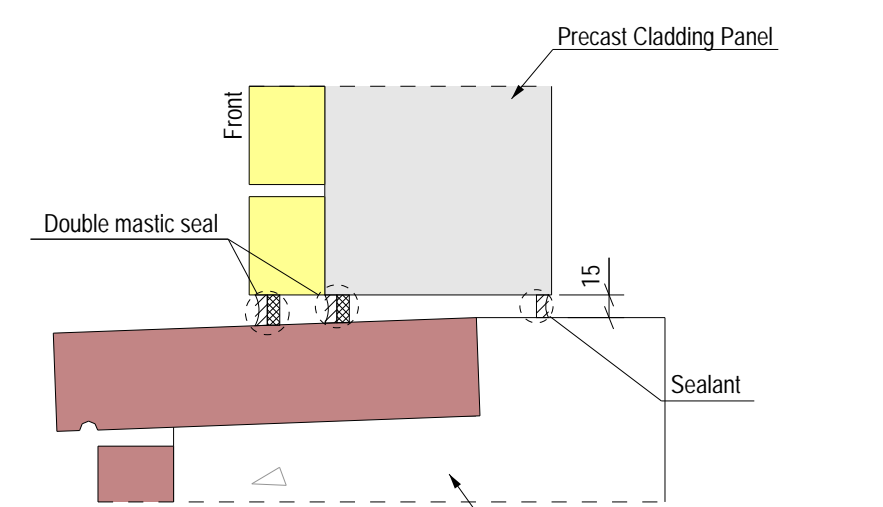


(Typical Horizontal joint between concrete precast cladding panels with bricks)

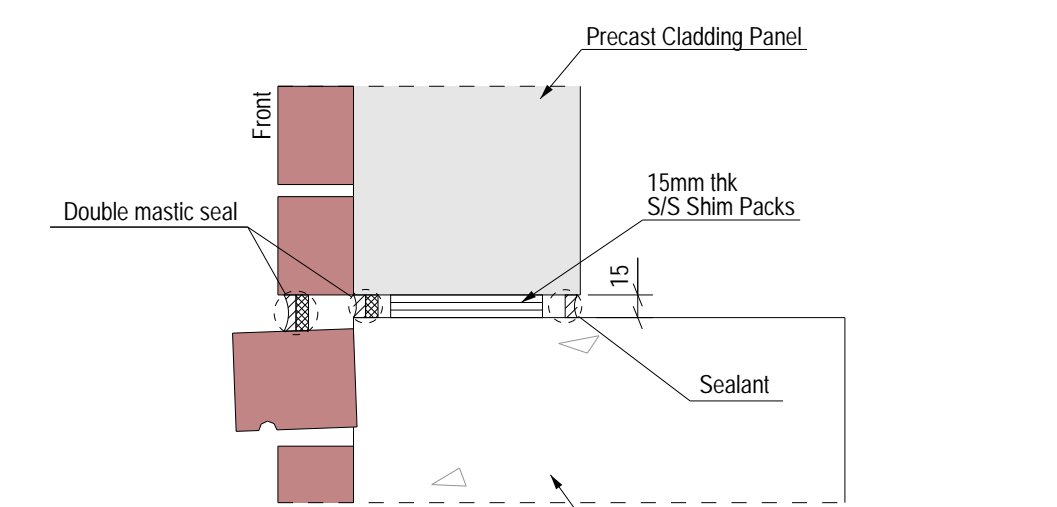


(Typical Horizontal joint between concrete precast cladding panels with bricks)

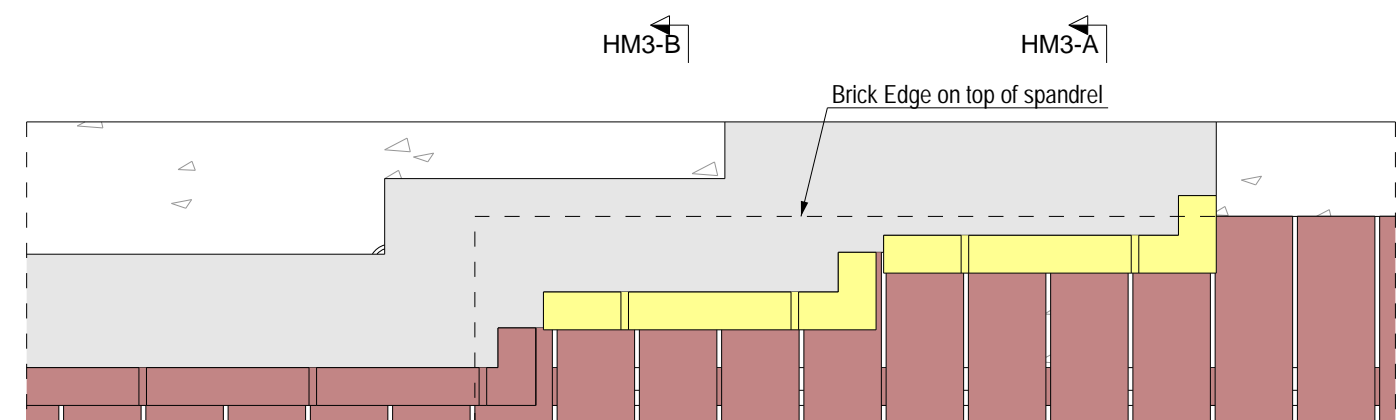

Typical section of the precast cladding panel with bricks

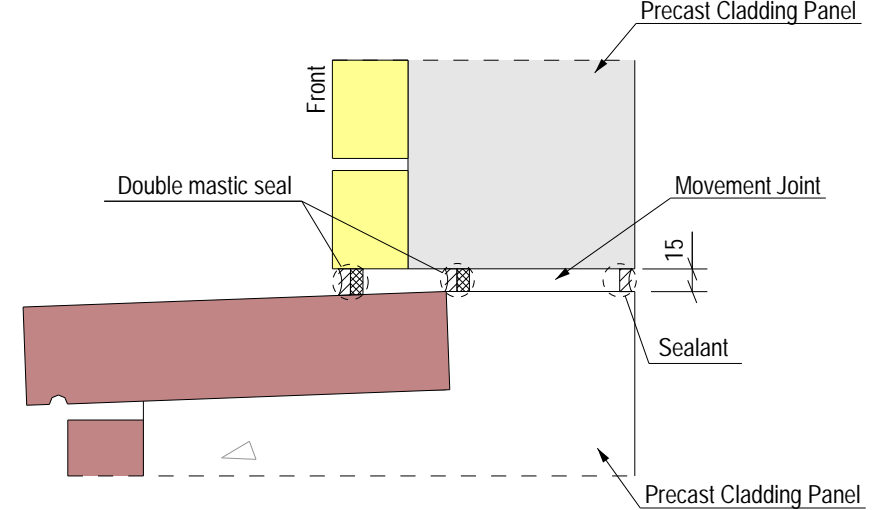

(Typical Horizontal Movement joint between concrete precast cladding panels with bricks)

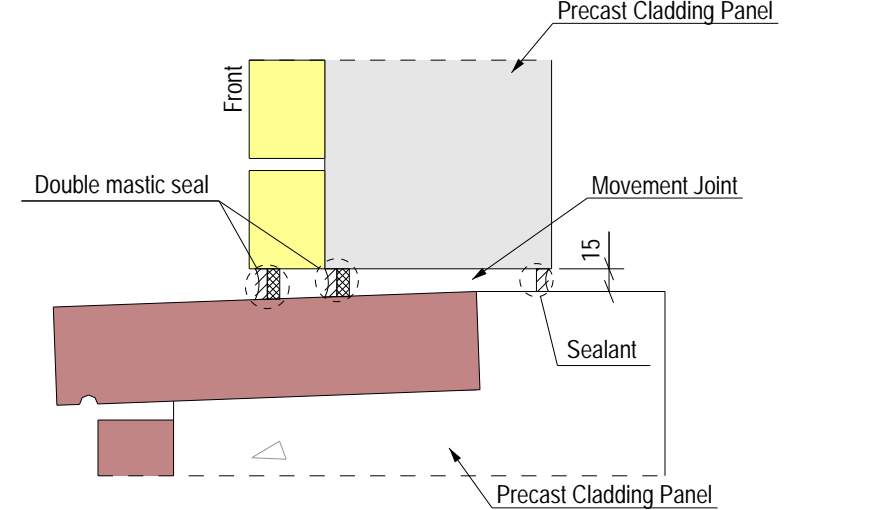

(Typical Horizontal Movement joint between concrete precast cladding panels with bricks)

NOTE: FOR SETTING OUT SHIM PACKS UNDER PRECAST UNITS REFER TO DRAWINGS:
LUC-XXX-ZZ-00-DR-X-0931
LUC-XXX-ZZ-01-DR-X-0932
LUC-XXX-ZZ-01-DR-X-0933
LUC-XXX-ZZ-02-DR-X-0934
LUC-XXX-ZZ-02-DR-X-0935
LUC-XXX-ZZ-03-DR-X-0936
LUC-XXX-ZZ-03-DR-X-0937
LUC-XXX-ZZ-04-DR-X-0938
LUC-XXX-ZZ-04-DR-X-0939
LUC-XXX-ZZ-05-DR-X-0940
LUC-XXX-ZZ-06-DR-X-0941
LUC-XXX-ZZ-06-DR-X-0942

Rev	Date	Revision Detail	By	CHK	App
Status:				Suitability:	A
For Construction					
Client:					
Project:					
2 Lucan Place					
Title:					
General Arrangement of Cladding Connection Details Sheet 11					
Drawn:	Checked:	Approved:			
Internal Ref:	Date:	Scale: As Shown @ A1			
Drawing No : LUC-XXX-ZZ-XX-DR-X-0960					Rev: