



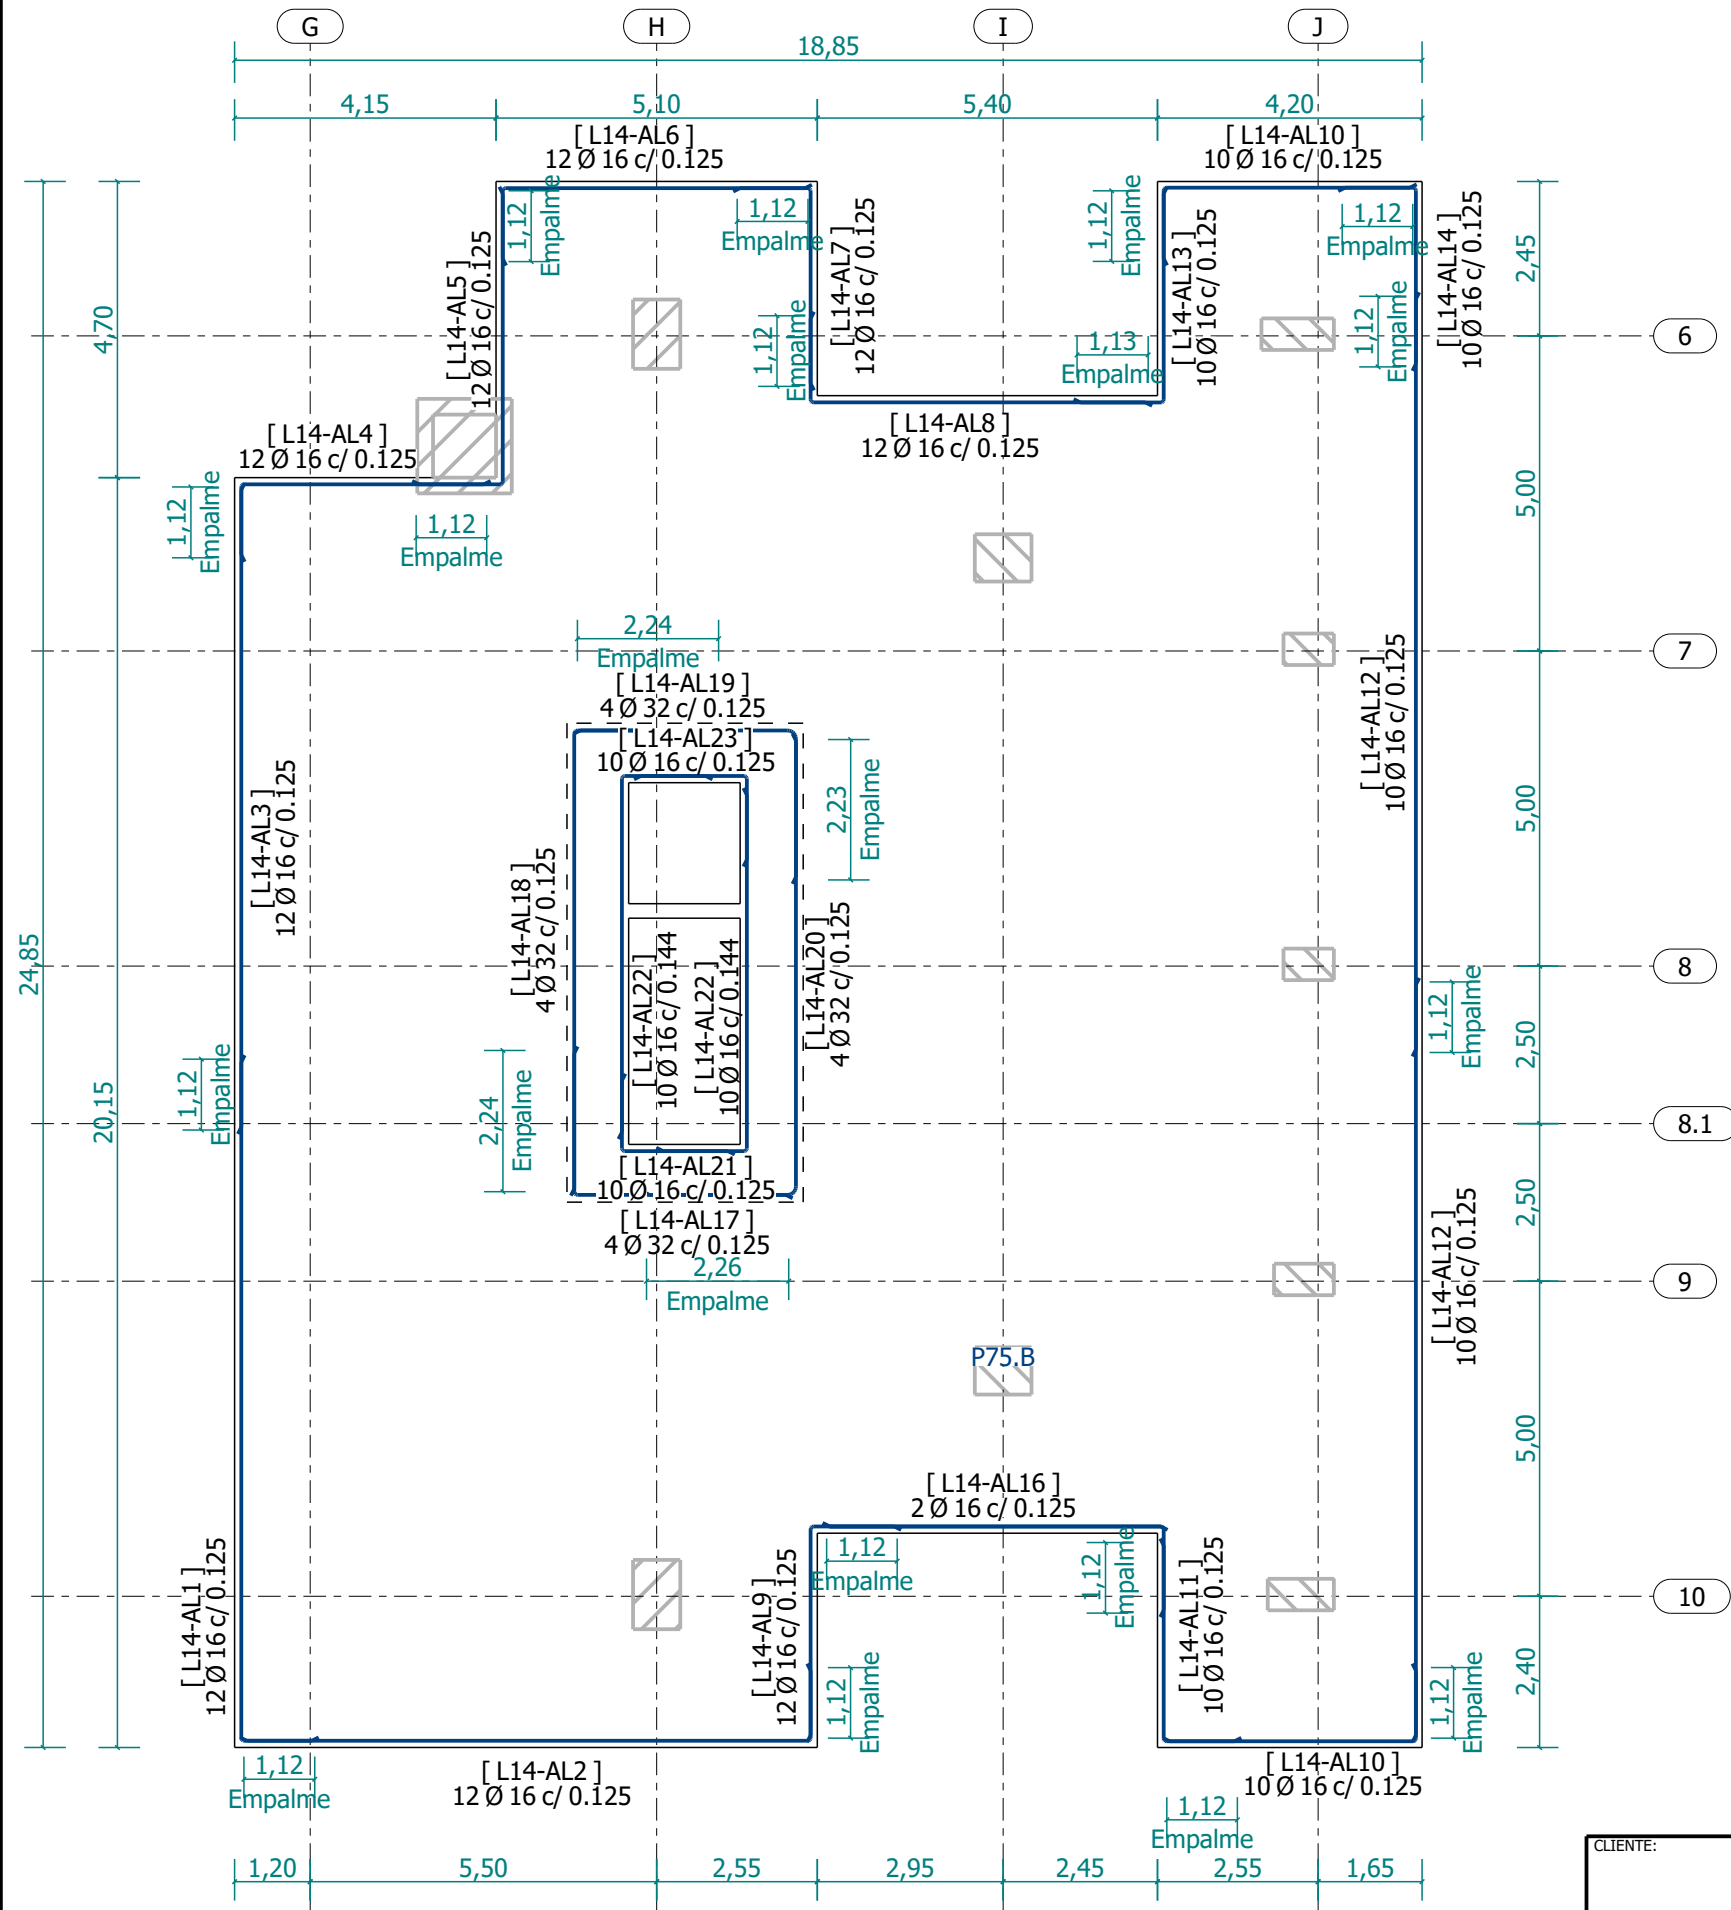

PLANTA DAS ARMADURAS LATERAIS S15.B
1:120

TABELA DE ARMADURAS						
Elemento: S15.B						
SE AO	QTD	BETAO	VOL. BETAO	QTD A O	DENSIDADE DO A O	
	1	C45/55	686.17 m³	92702.58 Kg	135.10 Kg/m³	
Marca	Qtd	Comp. Corte (m)	Comp. Exter(m)	Peso Total (Kg)	DIMENS ES	
L14-AL17	32	4	5.67	143.22	3.42	2.31
L14-AL18	32	4	9.59	242.01	7.34	2.31
L14-AL19	32	4	5.78	145.98	3.49	2.39
L14-AL20	32	4	9.57	241.54	7.27	2.39
L14-AL3	16	12	10.20	193.47	10.20	
L14-AL12	16	20	12.00	379.20	12.00	
L14-AL16	16	2	5.35	16.90	5.35	
L14-AL1	16	12	11.96	226.82	1.18	10.83
L14-AL2	16	12	10.14	192.22	1.17	9.01
L14-AL4	16	12	5.04	95.62	1.18	3.91
L14-AL5	16	12	6.02	114.05	1.38	4.67
L14-AL6	16	12	5.99	113.63	1.18	4.86
L14-AL7	16	12	4.29	81.40	1.18	3.16
L14-AL8	16	12	6.72	127.32	1.38	5.37
L14-AL9	16	12	4.72	89.40	1.38	3.37
L14-AL10	16	20	5.11	161.32	1.18	3.96
L14-AL11	16	10	4.31	68.02	1.18	3.16
L14-AL13	16	10	4.71	74.37	1.38	3.37
L14-AL14	16	10	4.00	63.12	1.18	2.85
L14-AL15	16	10	6.71	105.97	1.38	5.36
L14-AL21	16	10	2.88	45.44	1.18	1.74
L14-AL22	16	20	7.06	222.94	1.38	5.71
L14-AL23	16	10	3.09	48.74	1.38	1.74
L14-AL26	12	5	5.60	24.87	0.47	5.14
L14-AL27	12	5	5.47	24.28	0.55	4.93
L14-AL24	12	2	5.26	9.34	0.47	4.27
L14-AL25	12	2	5.27	9.36	0.47	4.27
260		3260.55				

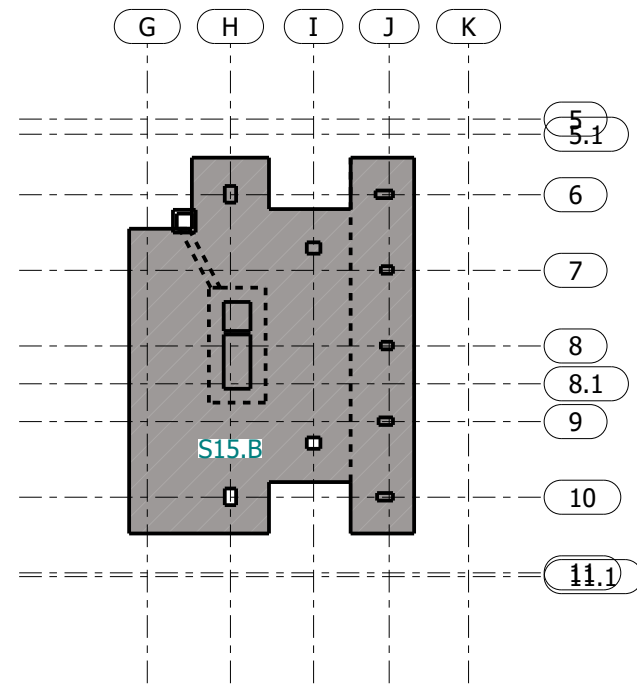

PLANTA DE LOCALIZAÇÃO S15.B
1:500

CLIENTE:	PREP. DES. VERIF. APROV.	LCOH JCPM	ELEMENTO PREPARADO:	P0014-SAP-S15.B-004 - REFORÇO LATERAL	
PROJETO:	ESCALAS:	REFERÊNCIAS DE PROJETO	5032-EST-02-03-101-PE-02	5032-EST-02-03-102-PE-01	PREPARAÇÃO Nº: P0014
FERNÃO MAGALHÃES					DATA: 10.12.2024
					FOLHA: 004

