



PŮDORYS
1:150

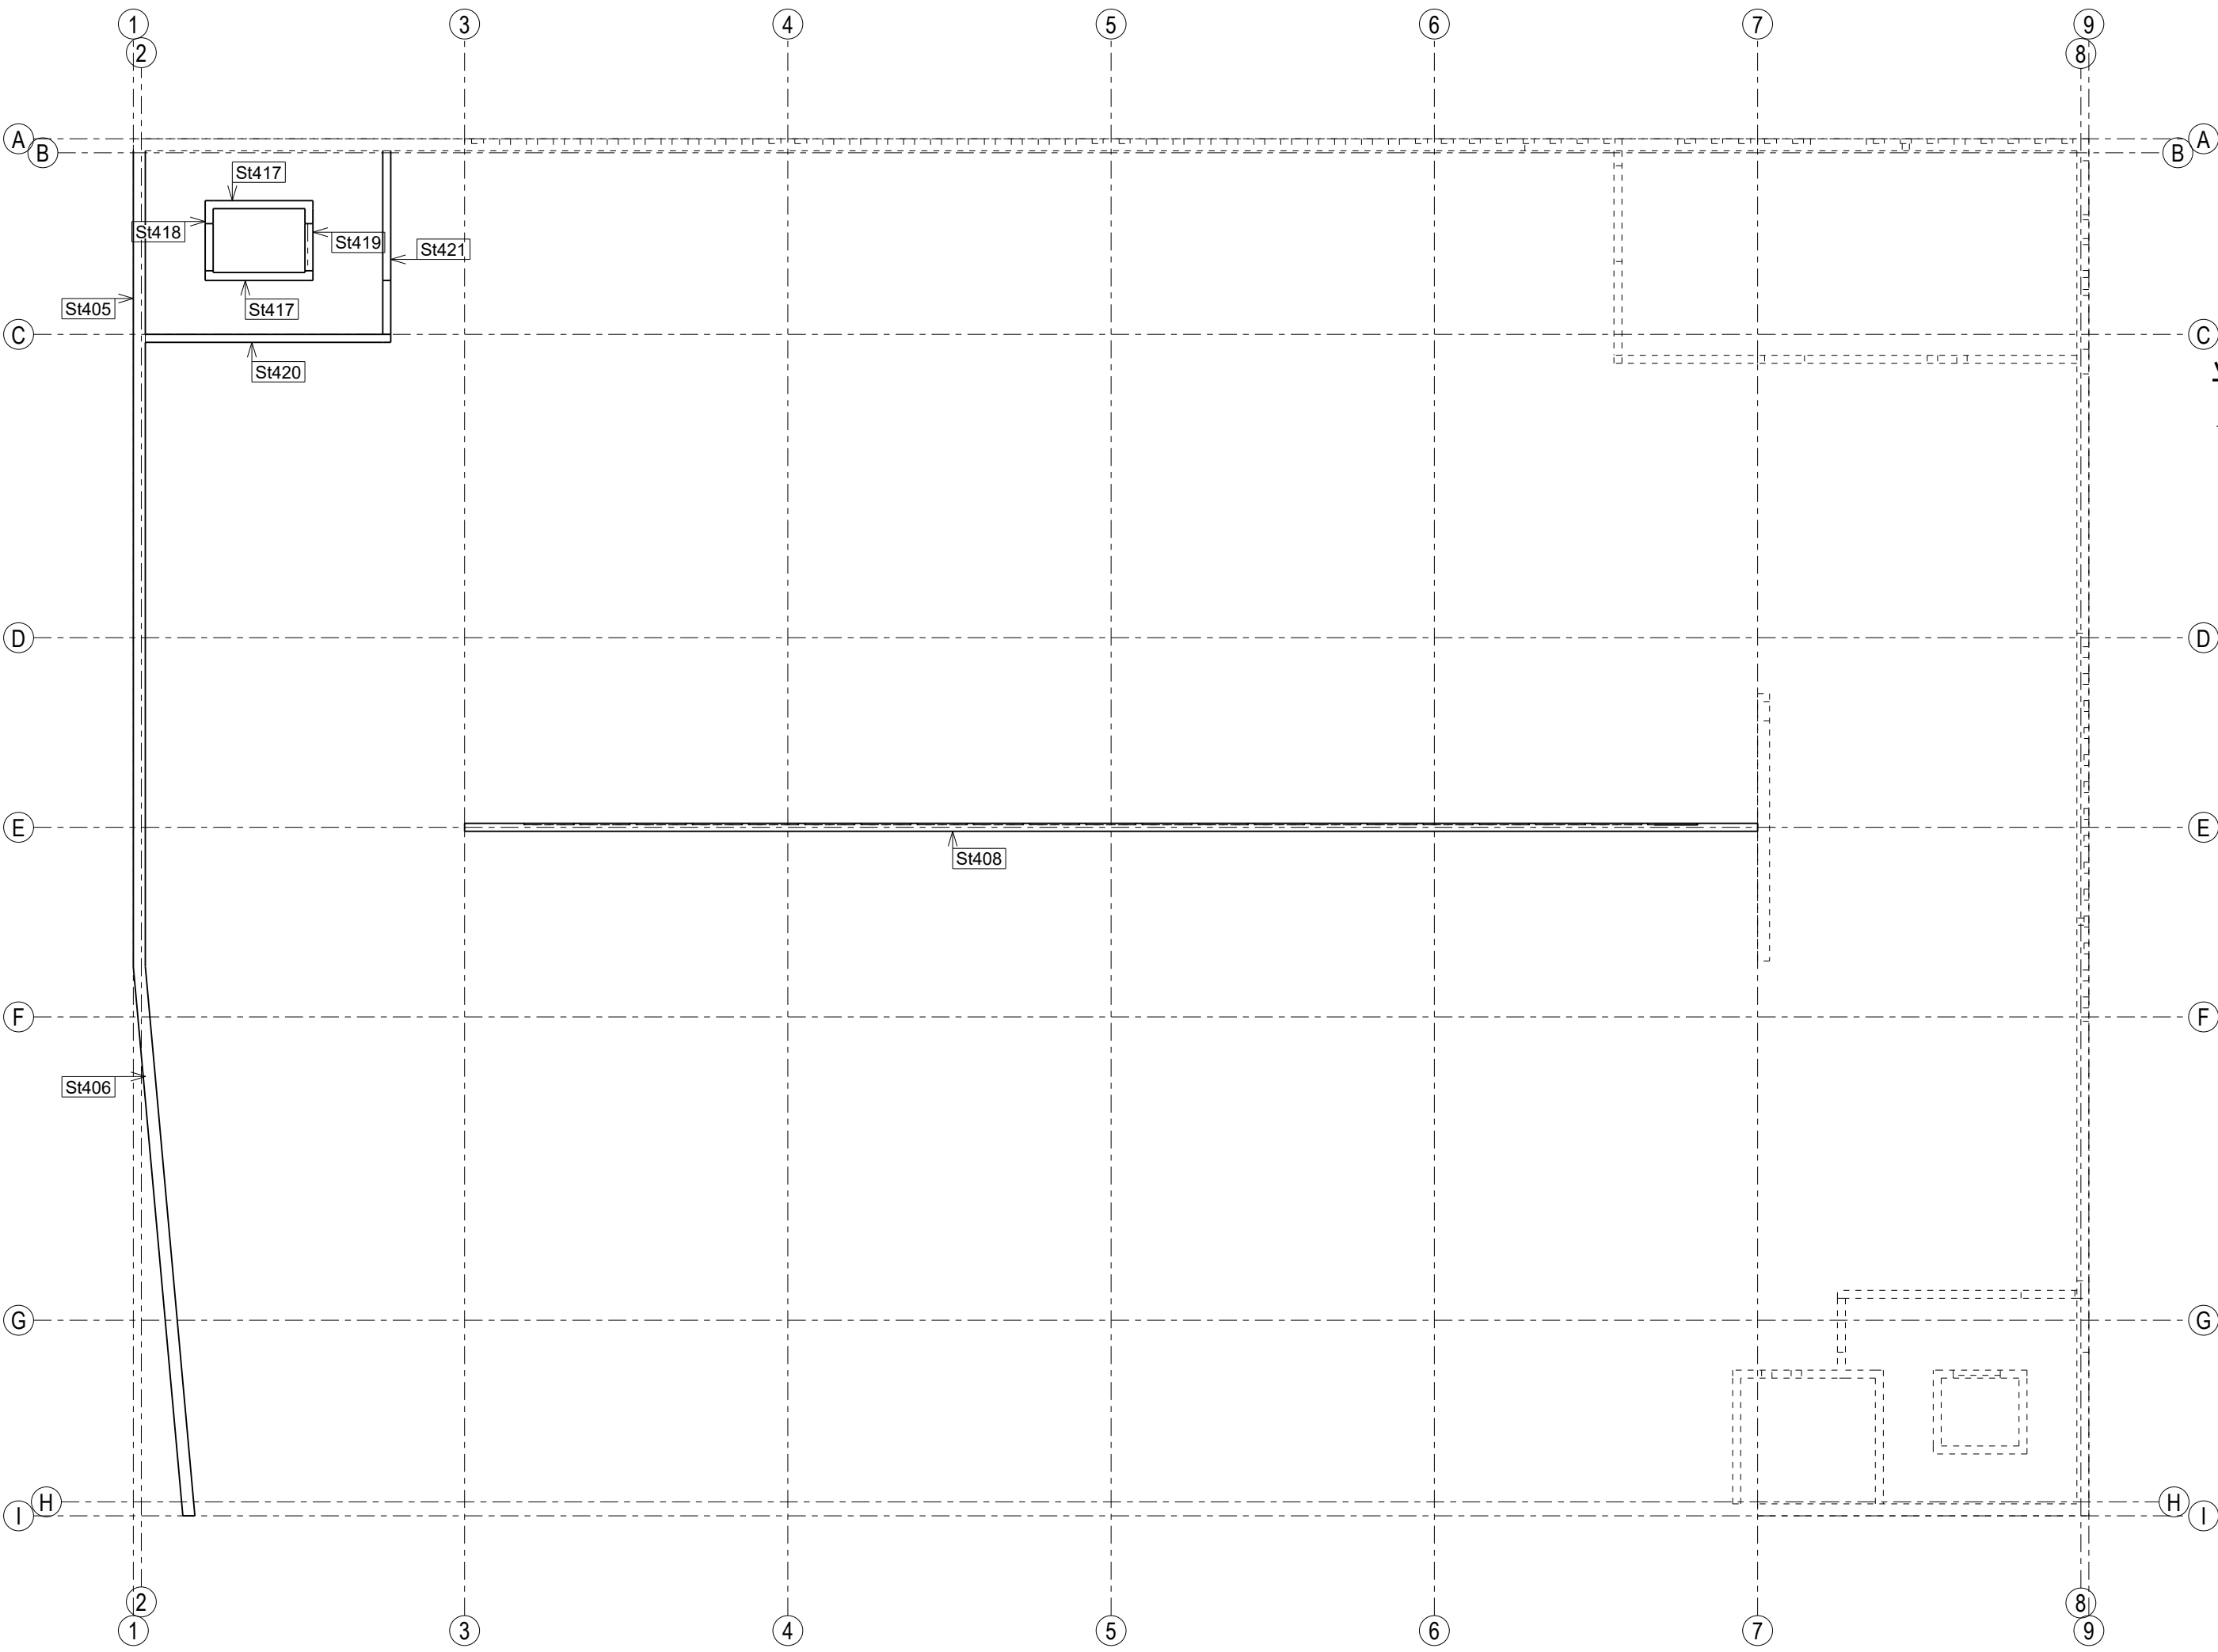


St417, 2 ks

ŘEZ E-E
1:25

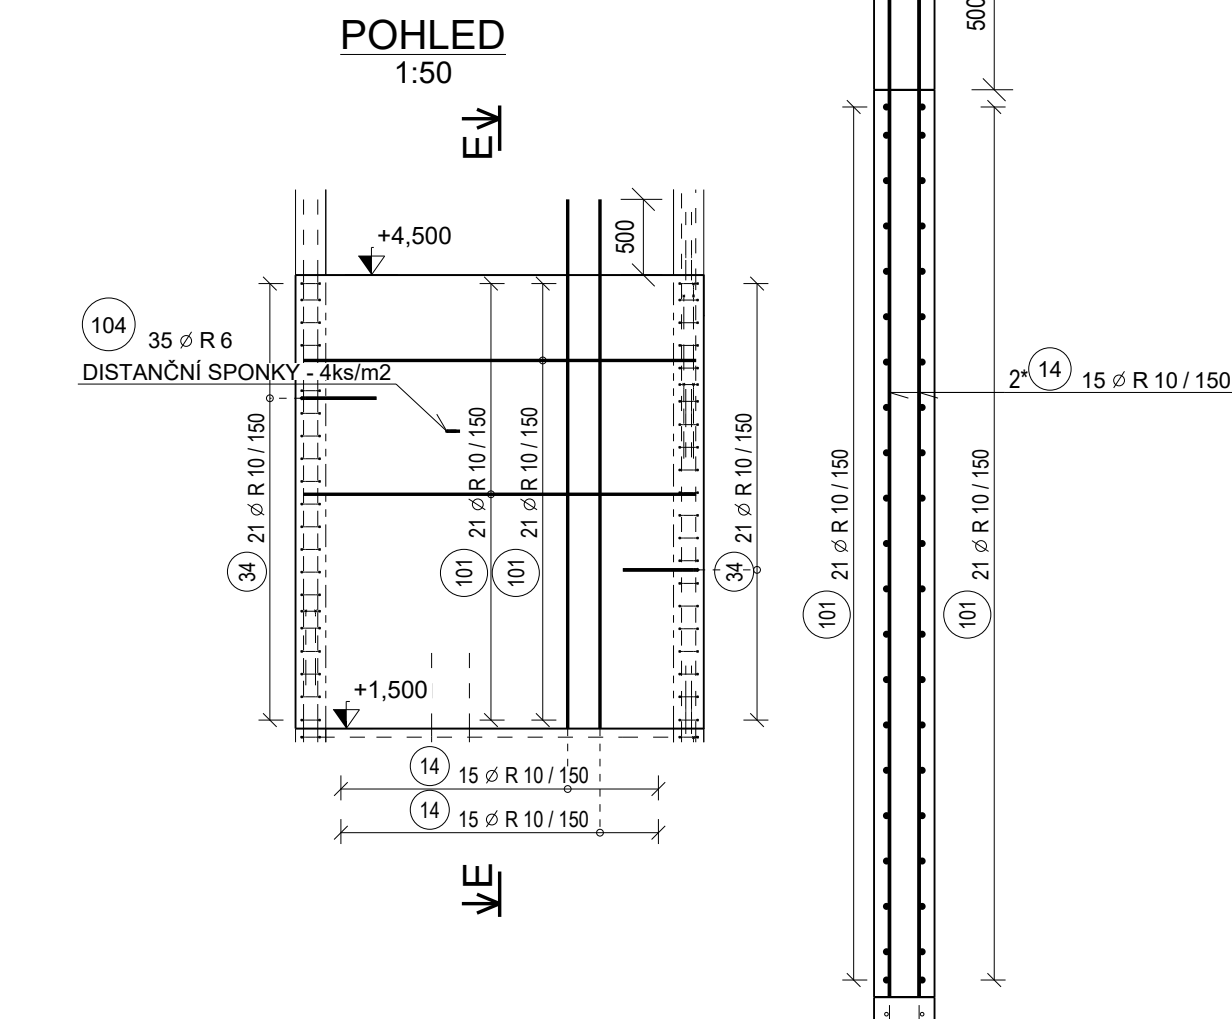


St418, 1 ks

ŘEZ F-F
1:25

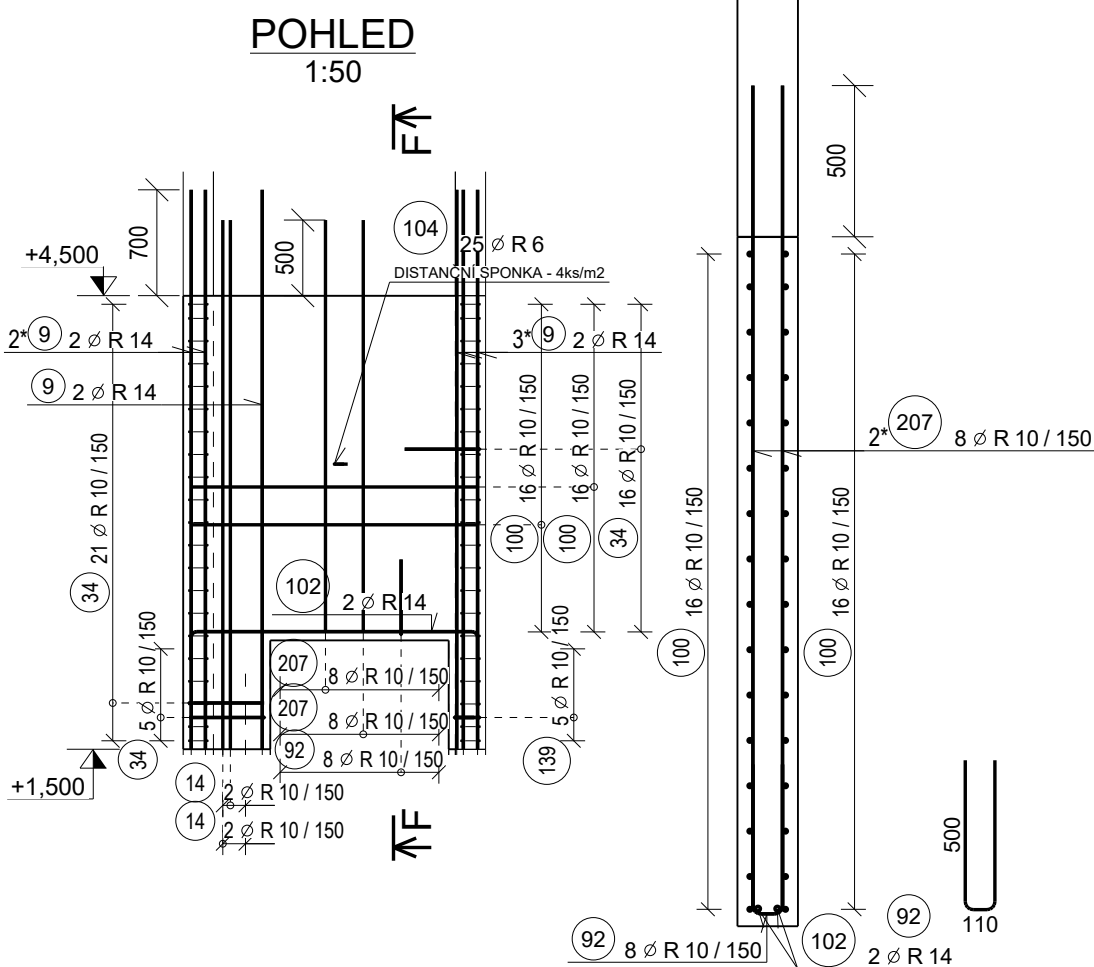

St419, 1 ks

POHLED
1:50

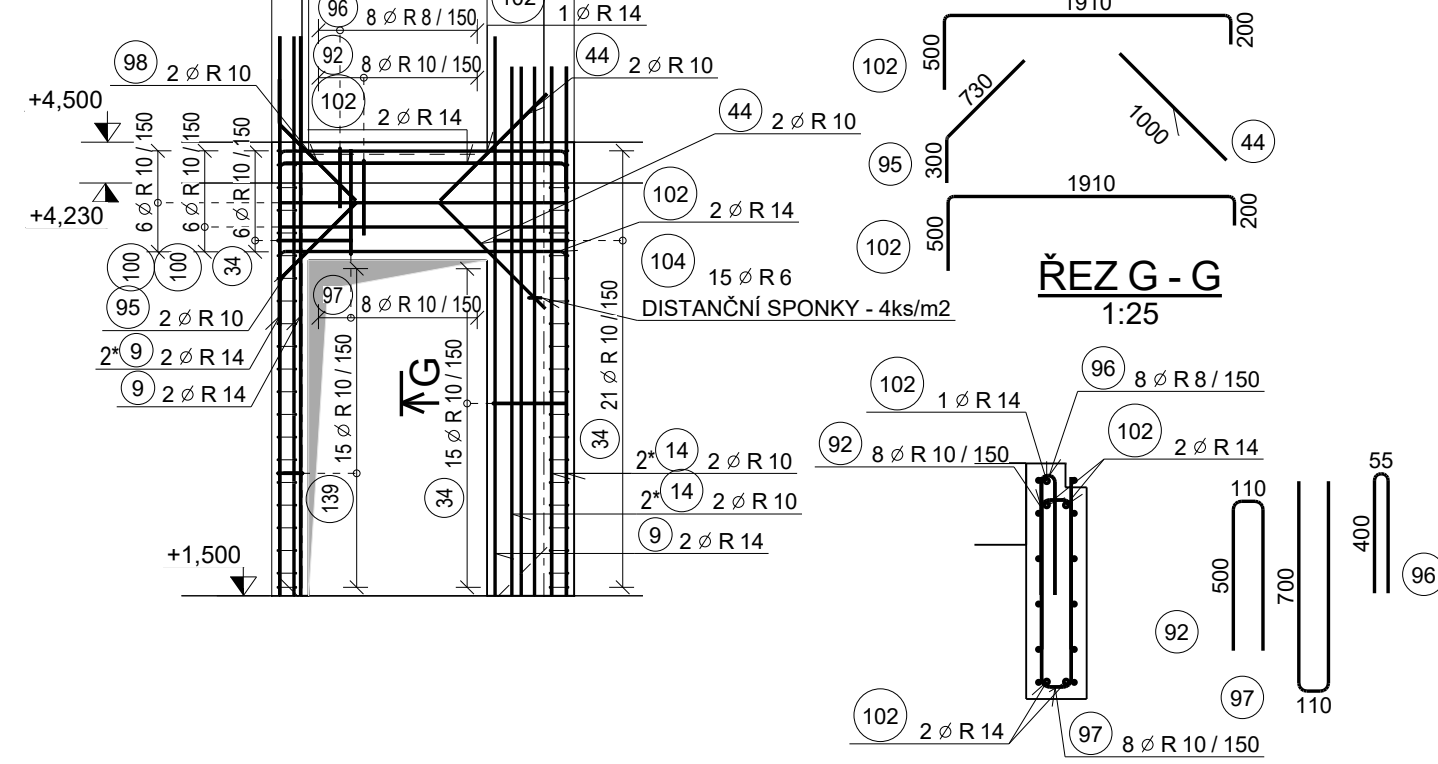

ŘEZ G-G
1:25

