




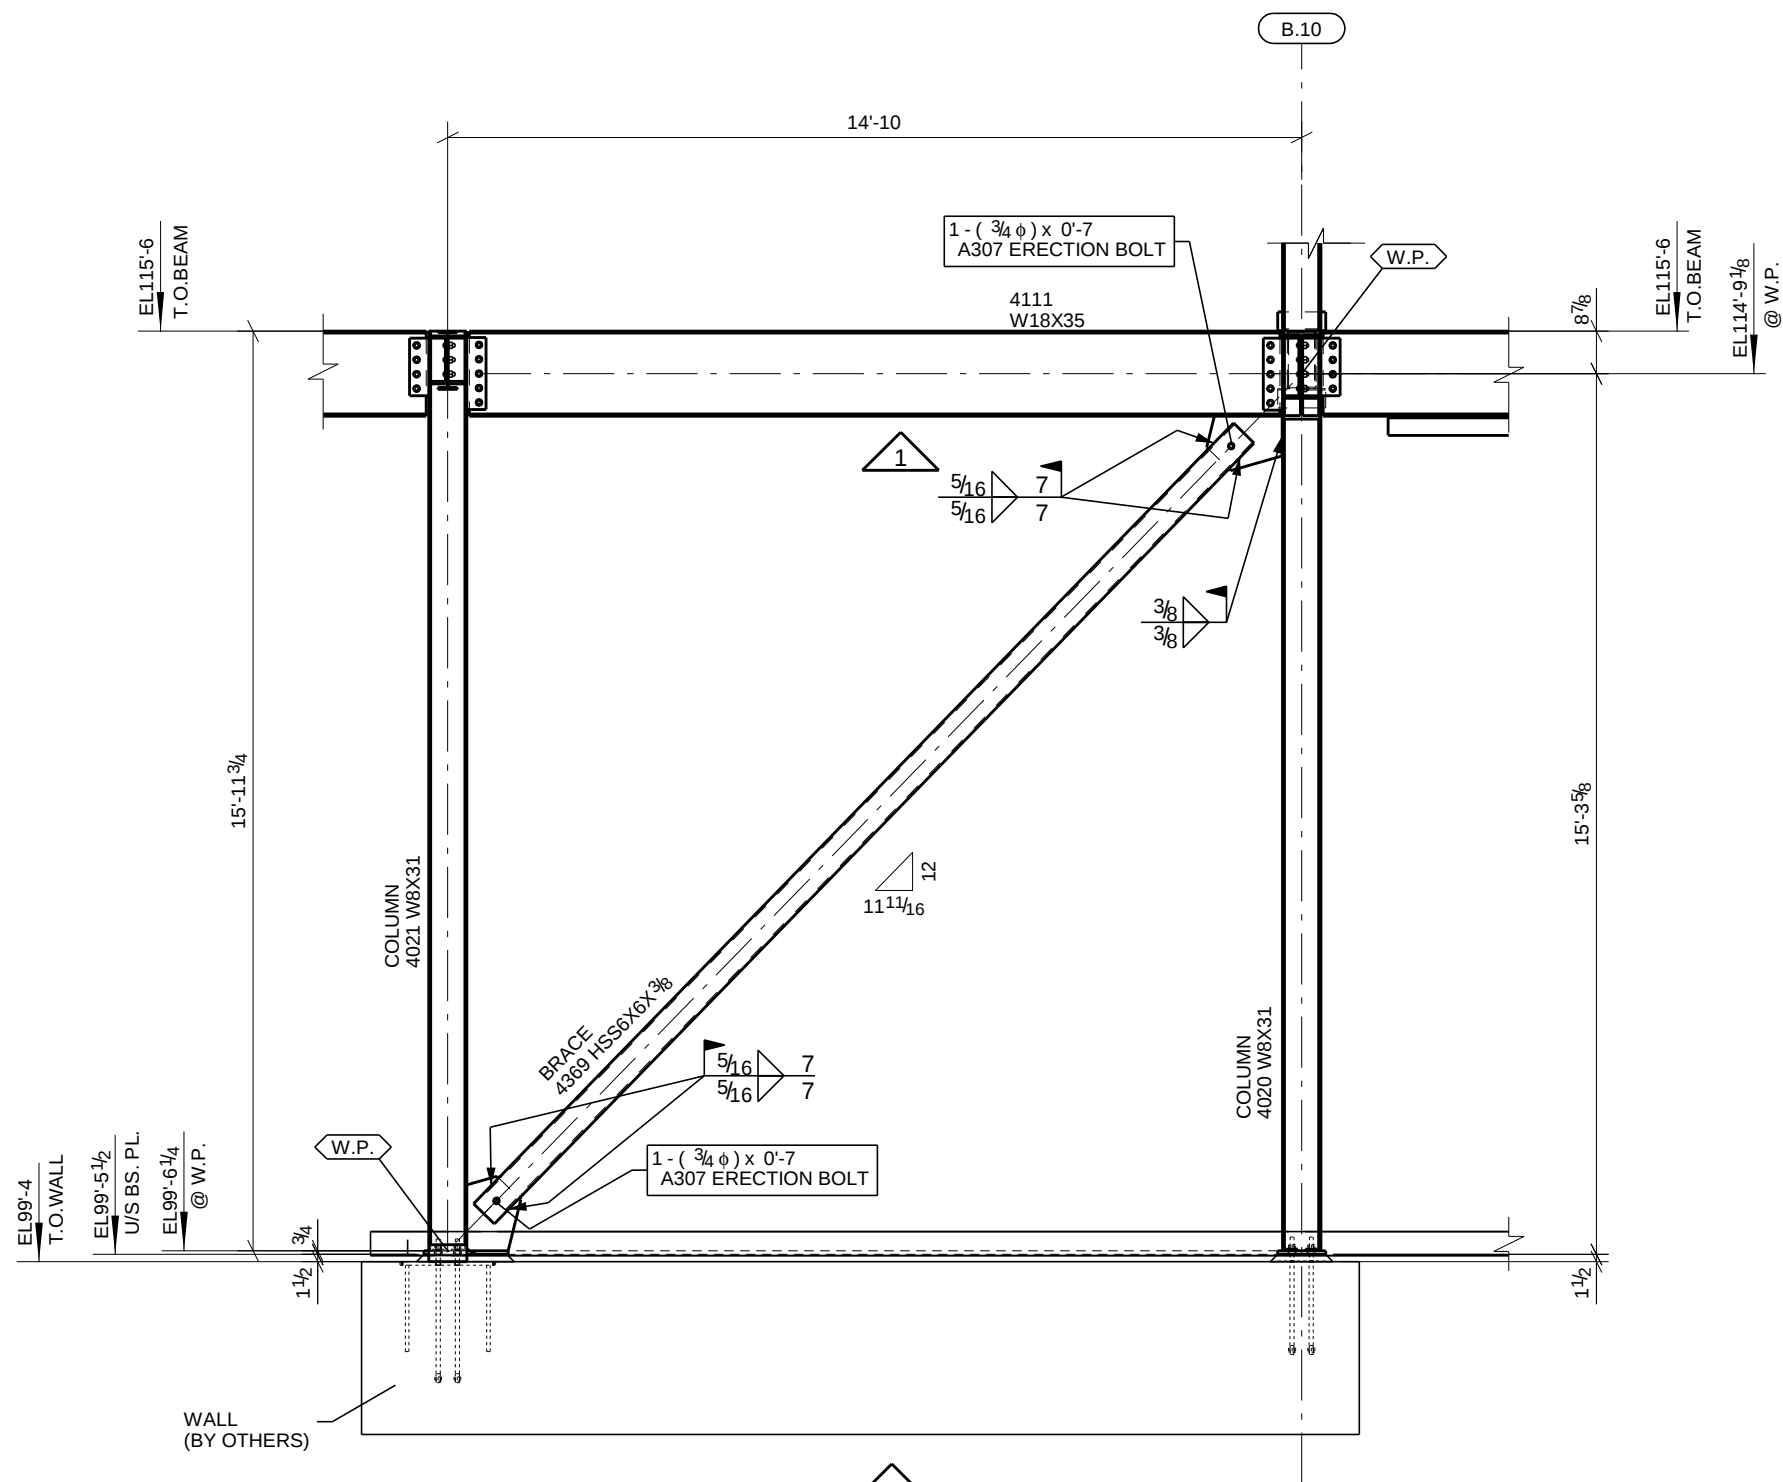

1/E401 & E403
BRACE FRAME ELE. VIEW
 (LOOKING PROJECT EAST @ GRID 1.28)
 (REF.: 6/S401)

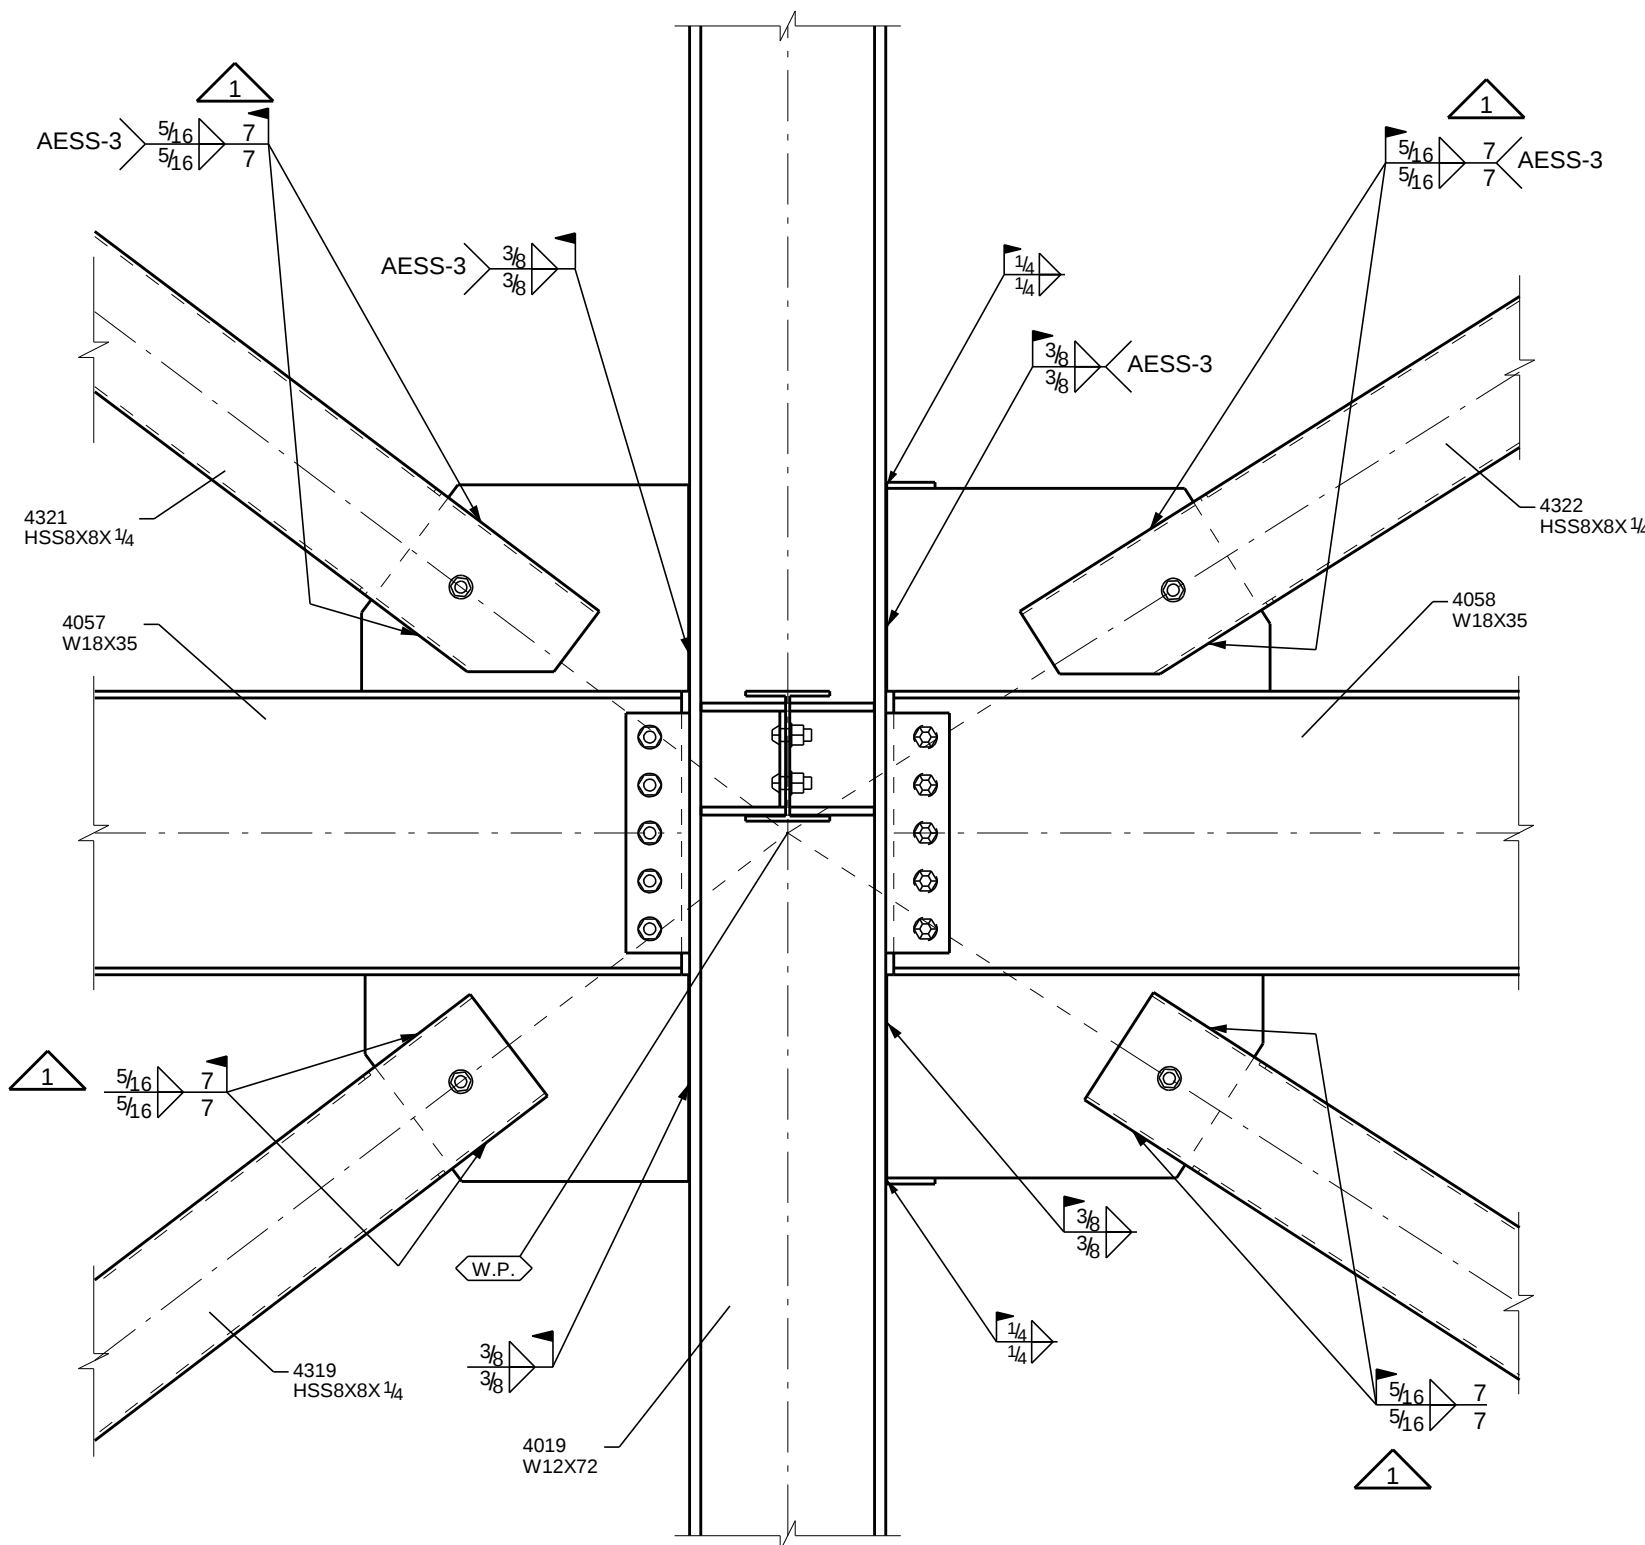

DETAIL ONE
 (REF.: 9/S405)

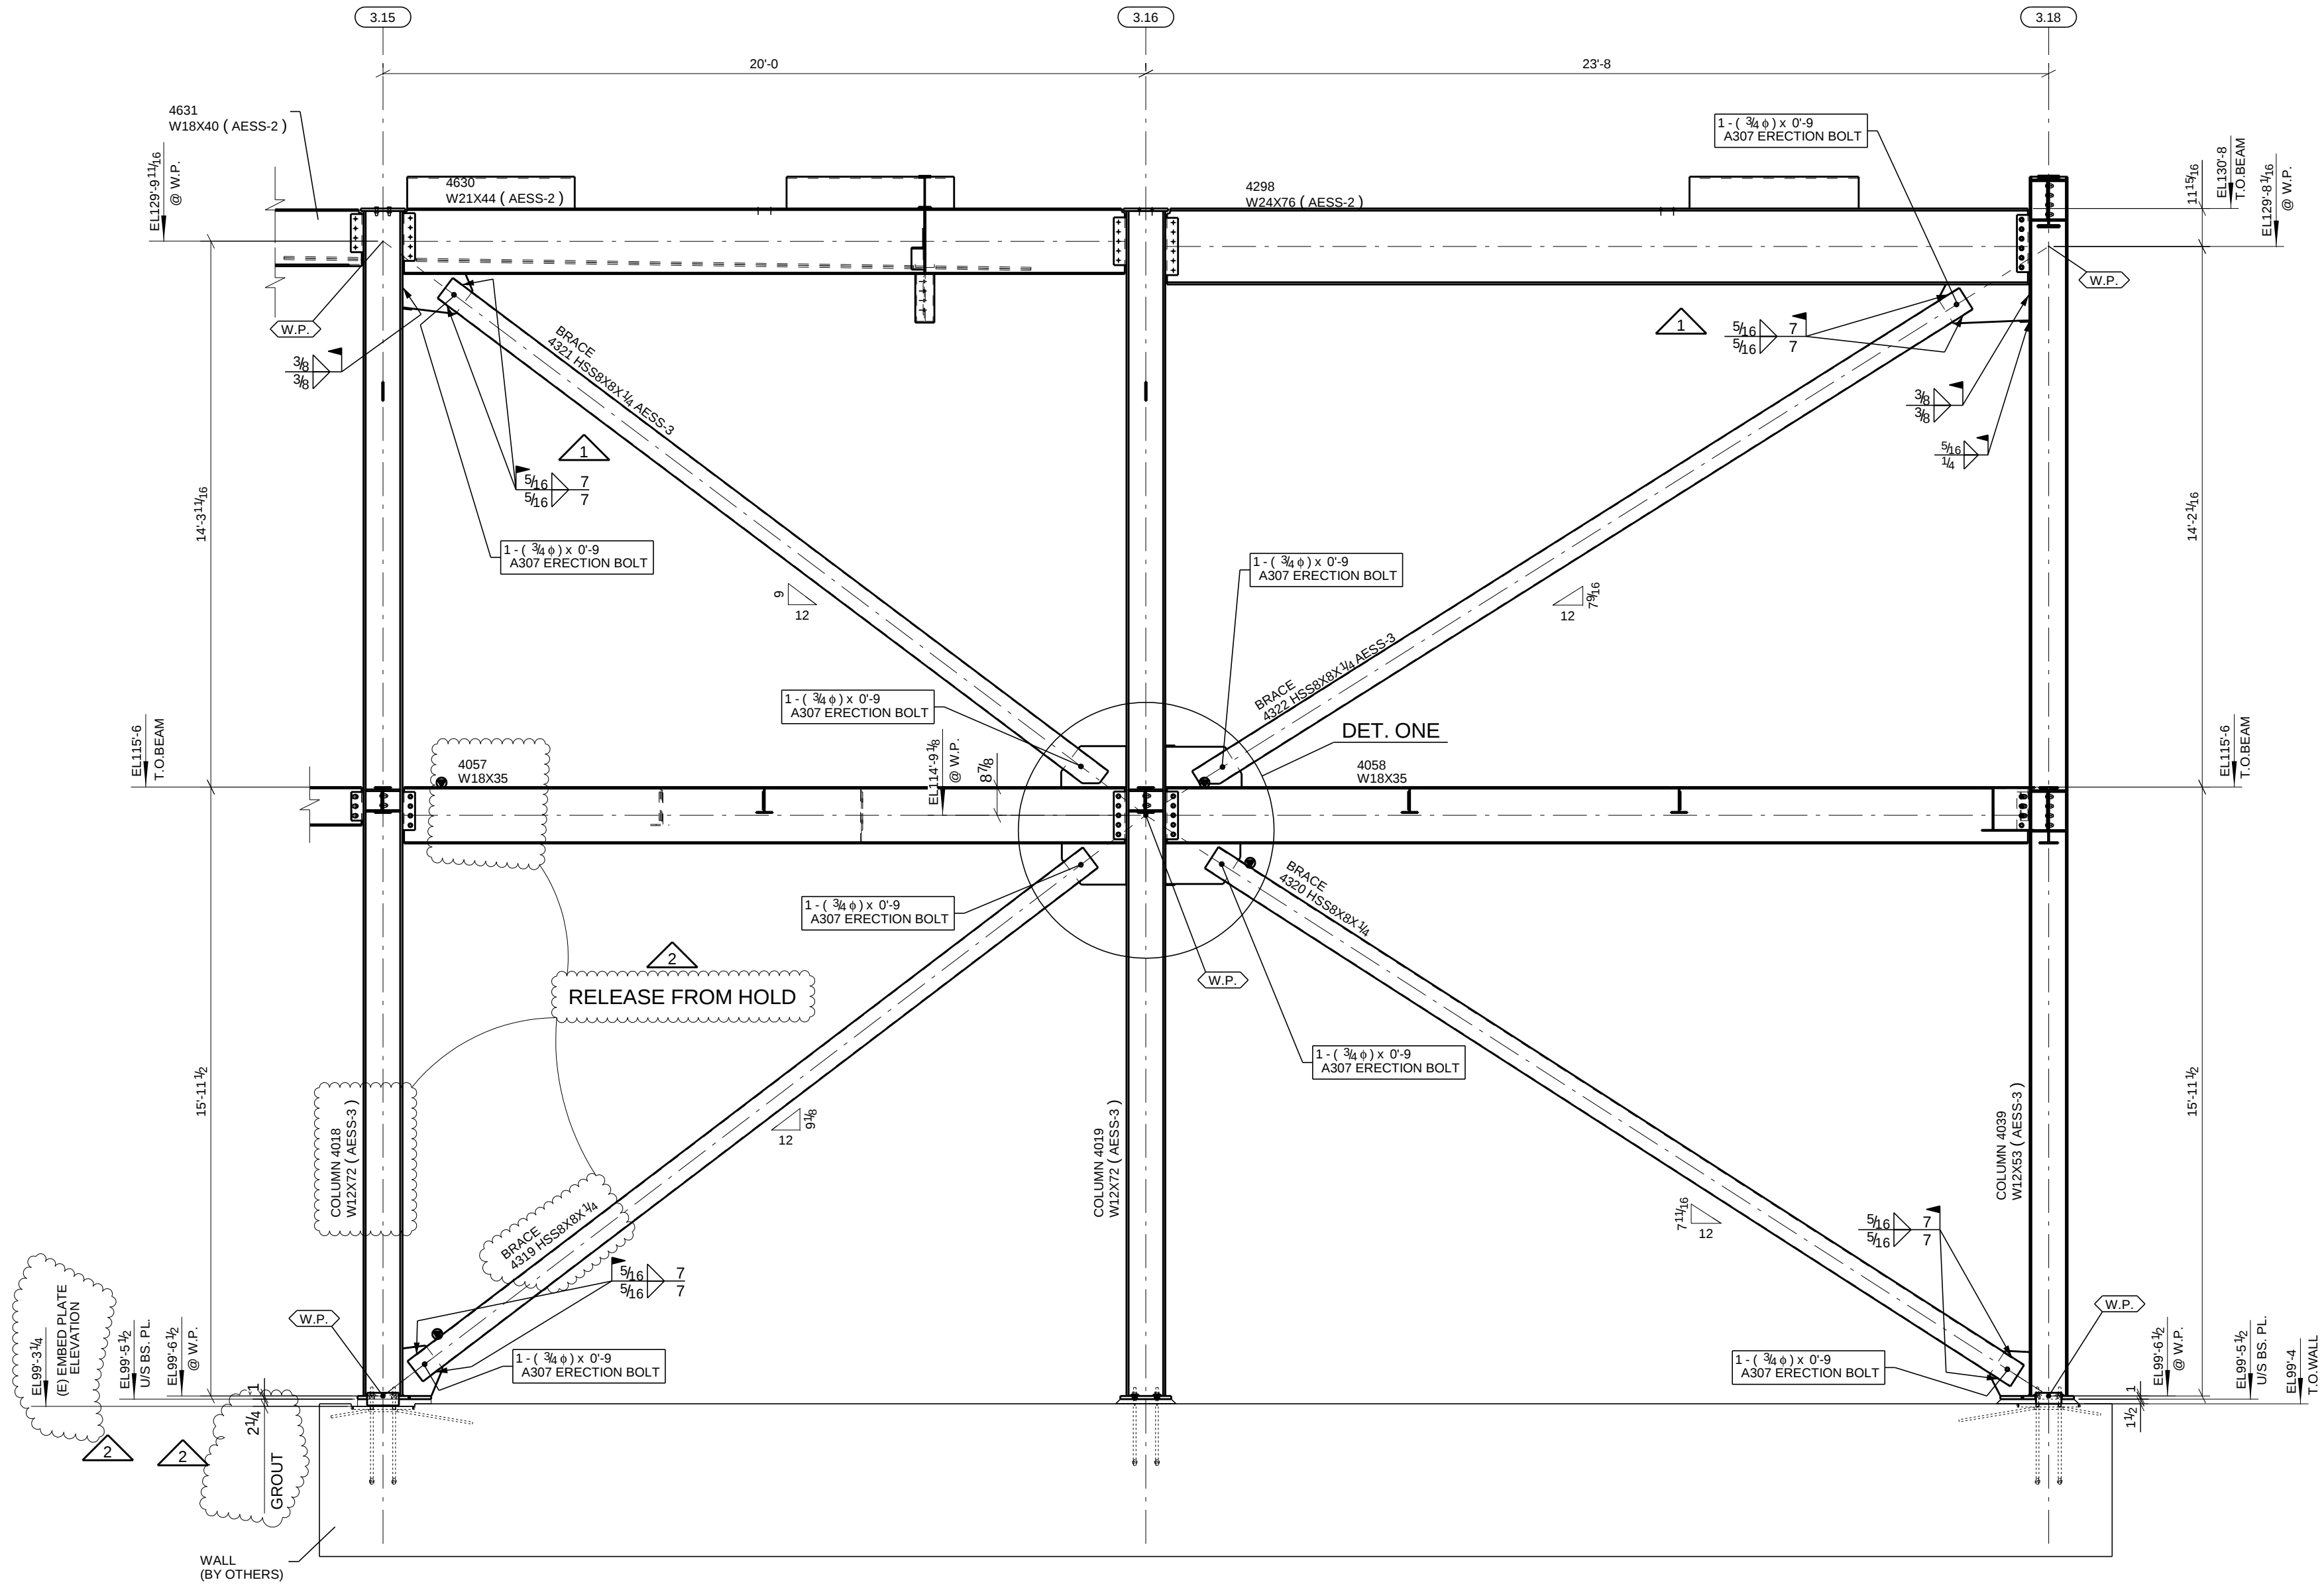

2/E401, E402 & E404
BRACED FRAME ELE. VIEW
 (LOOKING PROJECT NORTH @ GRID A.13)
 (REF.: 4/S402)

AESS (CATEGORY 2) NOTES:

1. EXPOSED SURFACES SHOULD BE SMOOTH, SQUARE AND FREE OF SURFACE BLEMISHES (INCLUDING PITTING, RUST, SCALE, ROUGHNESS).
2. MEMBERS MARKING DURING THE FABRICATION AND ERECTION PROCESS SHOULD BE NOT VISIBLE.

AESS (CATEGORY 3) NOTES:

1. EXPOSED SURFACES SHOULD BE SMOOTH, SQUARE AND FREE OF SURFACE BLEMISHES (INCLUDING PITTING, RUST, SCALE, ROUGHNESS).
2. MEMBERS MARKING DURING THE FABRICATION AND ERECTION PROCESS SHOULD BE NOT VISIBLE.
3. MILL MARKS (INCLUDING ROLLED TRADE NAMES AND STAMPED OR RAISED IDENTIFICATION) SHOULD BE NOT VISIBLE IN THE FINISHED PRODUCT.
4. GRIND SHEARED, PUNCHED AND FLAME-CUT EDGES TO REMOVE BURRS AND PROVIDE SMOOTH SURFACES AND EDGES.
5. EXPOSED SURFACE SHOULD BE FREE OF SEAMS TO MAXIMUM EXTENT POSSIBLE.

NOTE 1:
 REFER TO PLAN
 FOR MARKS

ELEVATION VIEWS (BRACING) #1 - SEQ.4

REF: VARIOUS

WORK THIS DWG WITH: E401 THRU E404

RFC	2	12/27/2024	MIN	RE-ISSUED FOR CONSTRUCTION
RFC	1	12/20/2024	MT	RE-ISSUED FOR CONSTRUCTION
RFC	0	12/19/2024	MT	ISSUED FOR CONSTRUCTION
IFA	B	11/07/2024	TD	RE-ISSUED FOR APPROVAL
IFA	A	09/26/2024	JMA	ISSUED FOR APPROVAL
REV	DATE	BY	DESCRIPTION	
HOLES: 13/16 ♂ U.N.O. PAINT Steel Spec 3002 DFT 2.5-4 Mils				
SURFACE PREP: SSPC-SP3				
JOB Grand Junction Community Recreation Center				
LOCATION 2836 RECREATION WAY, GRAND JUNCTION, CO 81506				
ARCHITECT Barker Rinker Seacat Architecture				
CUSTOMER FCI Constructors				

"Performance – Solid As Steel"

WESTERN
LOPE
IRON & SUPPLY, INC.

670-23 ROAD
 GRAND JUNCTION, COLORADO 81505-9440
 TEL. (970) 243-9770 • FAX (970) 241-9770

www.wsiron.com

DESCRIPTION: ELEVATION VIEWS (BRACING) #1 - SEQ.4						
DRAWN BY PK		DATE 09/26/2024		CHECKED BY LS		DATE 09/26/2024
ISSUED TO SHOP BY		DATE 09/09/2024		W.O. 1224		DRAWING NO:E406
						R 