




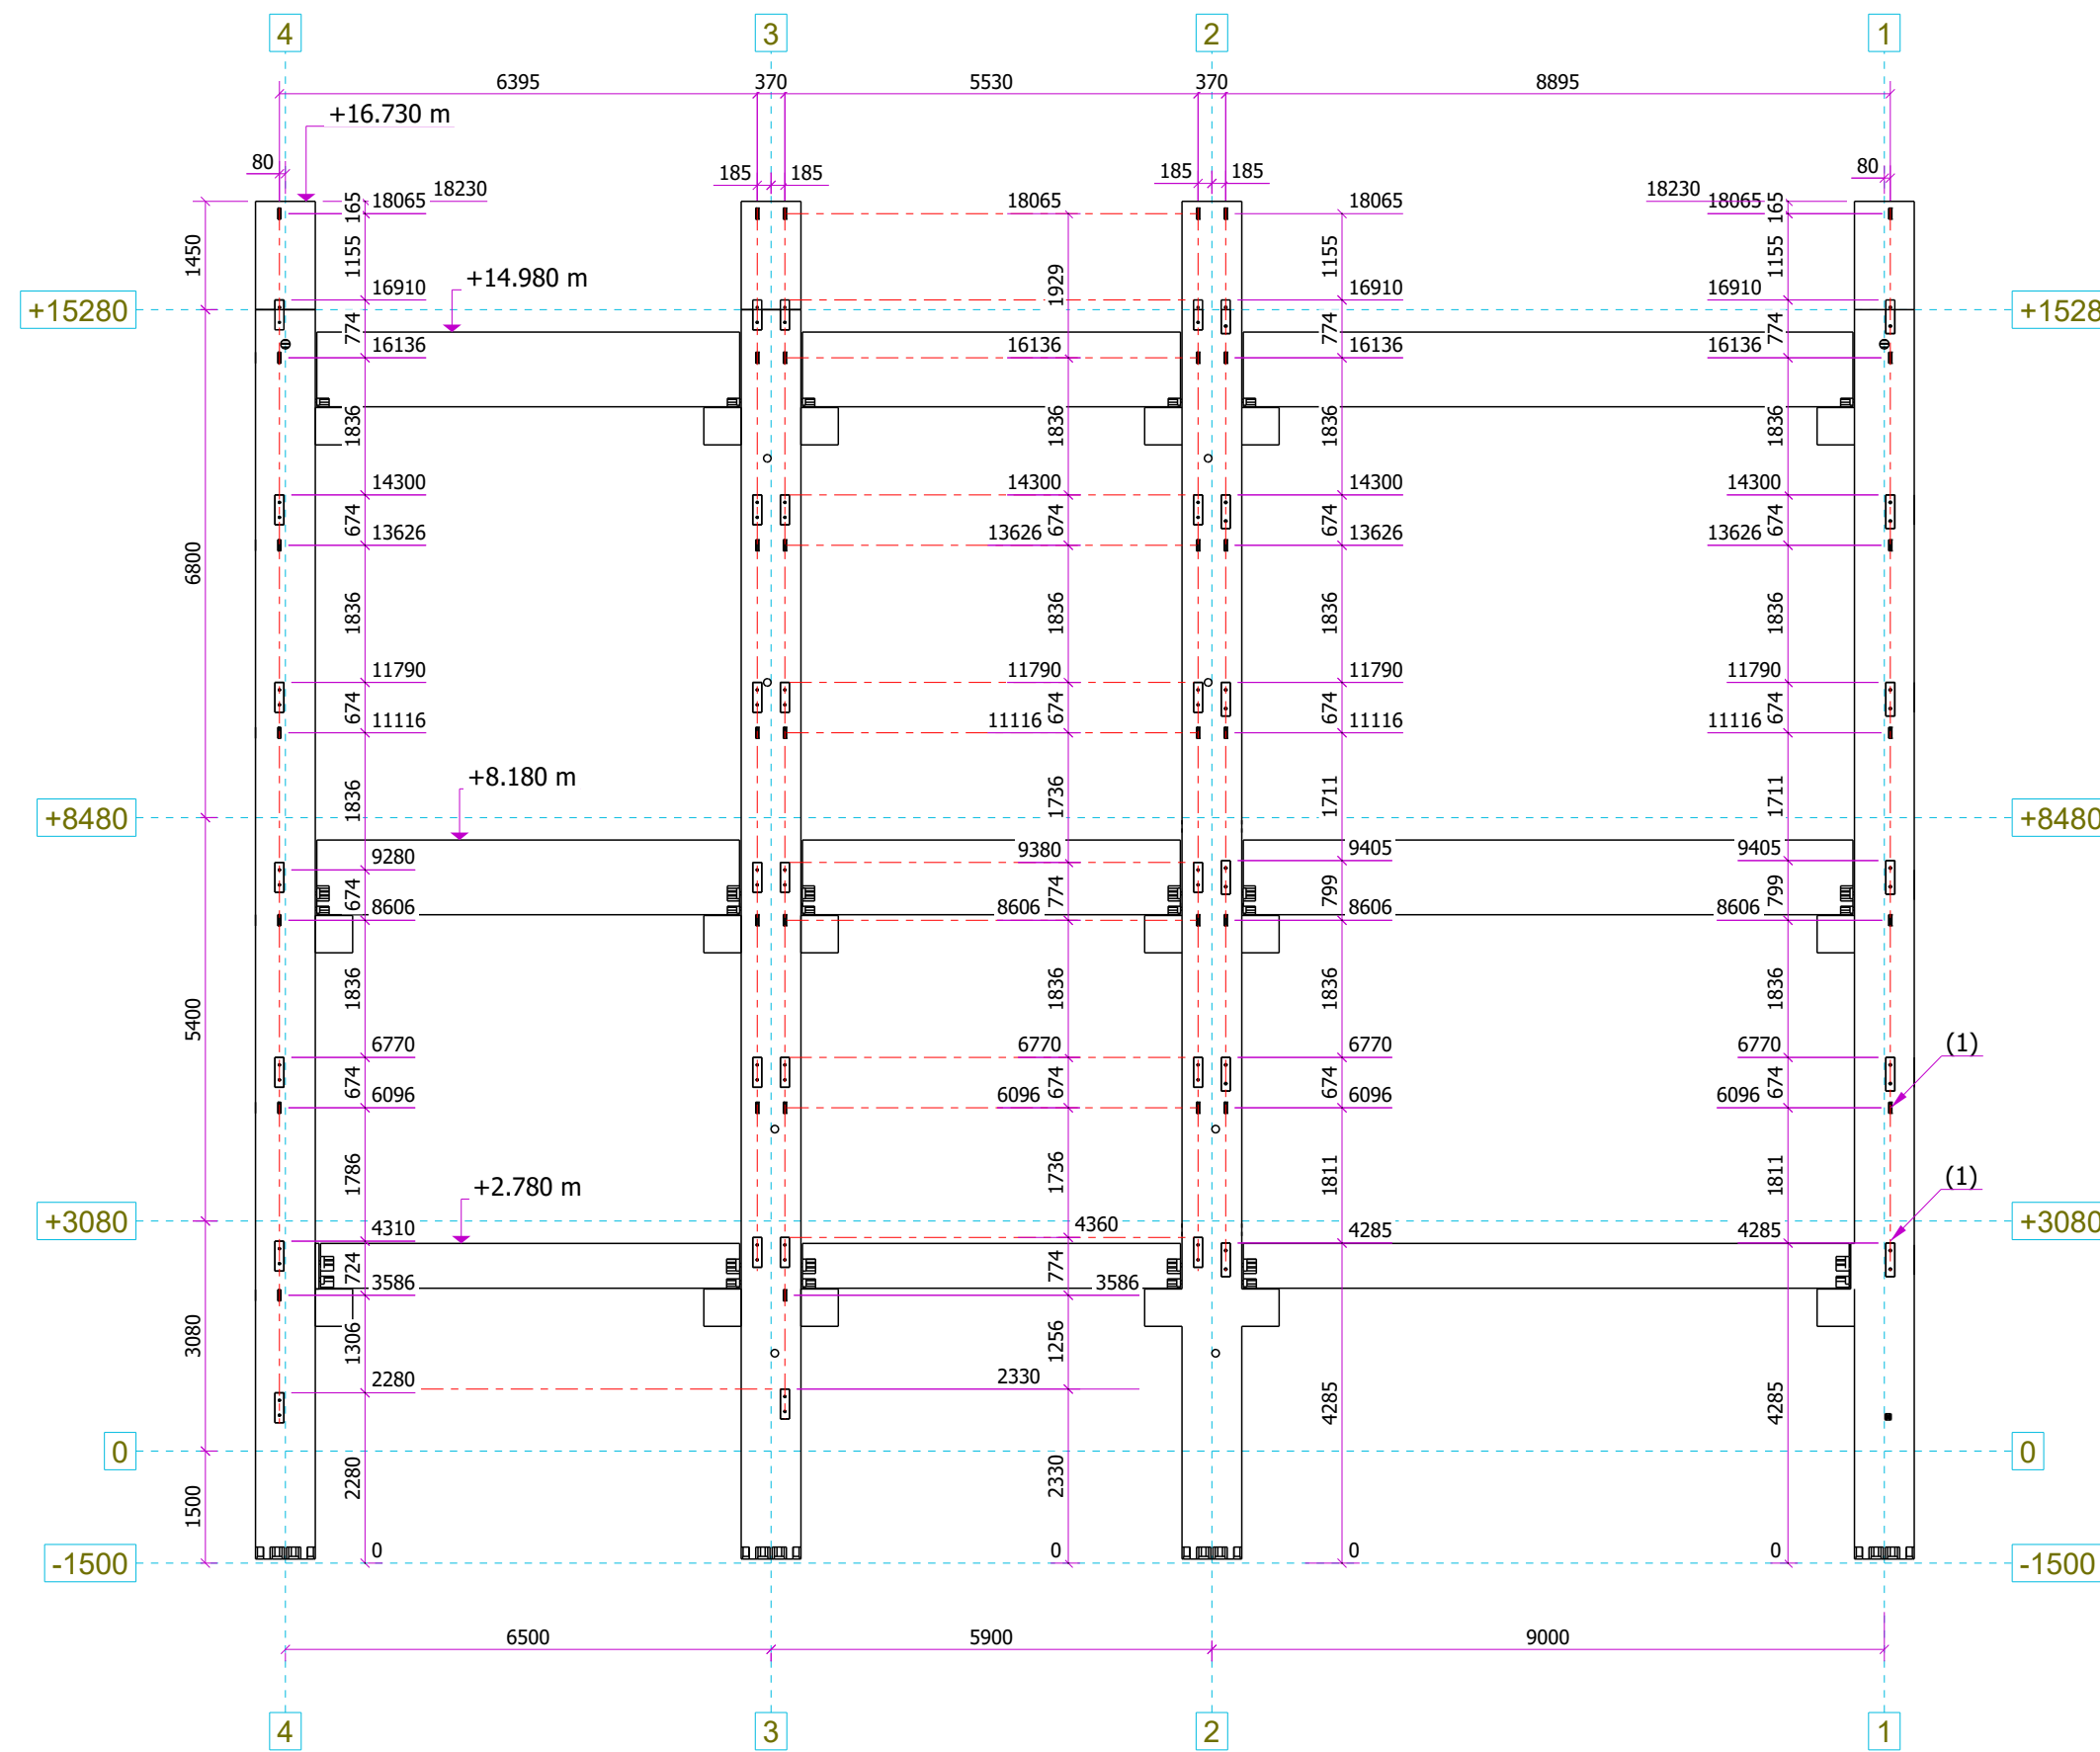

ELEVATION ON GRID A
1:100

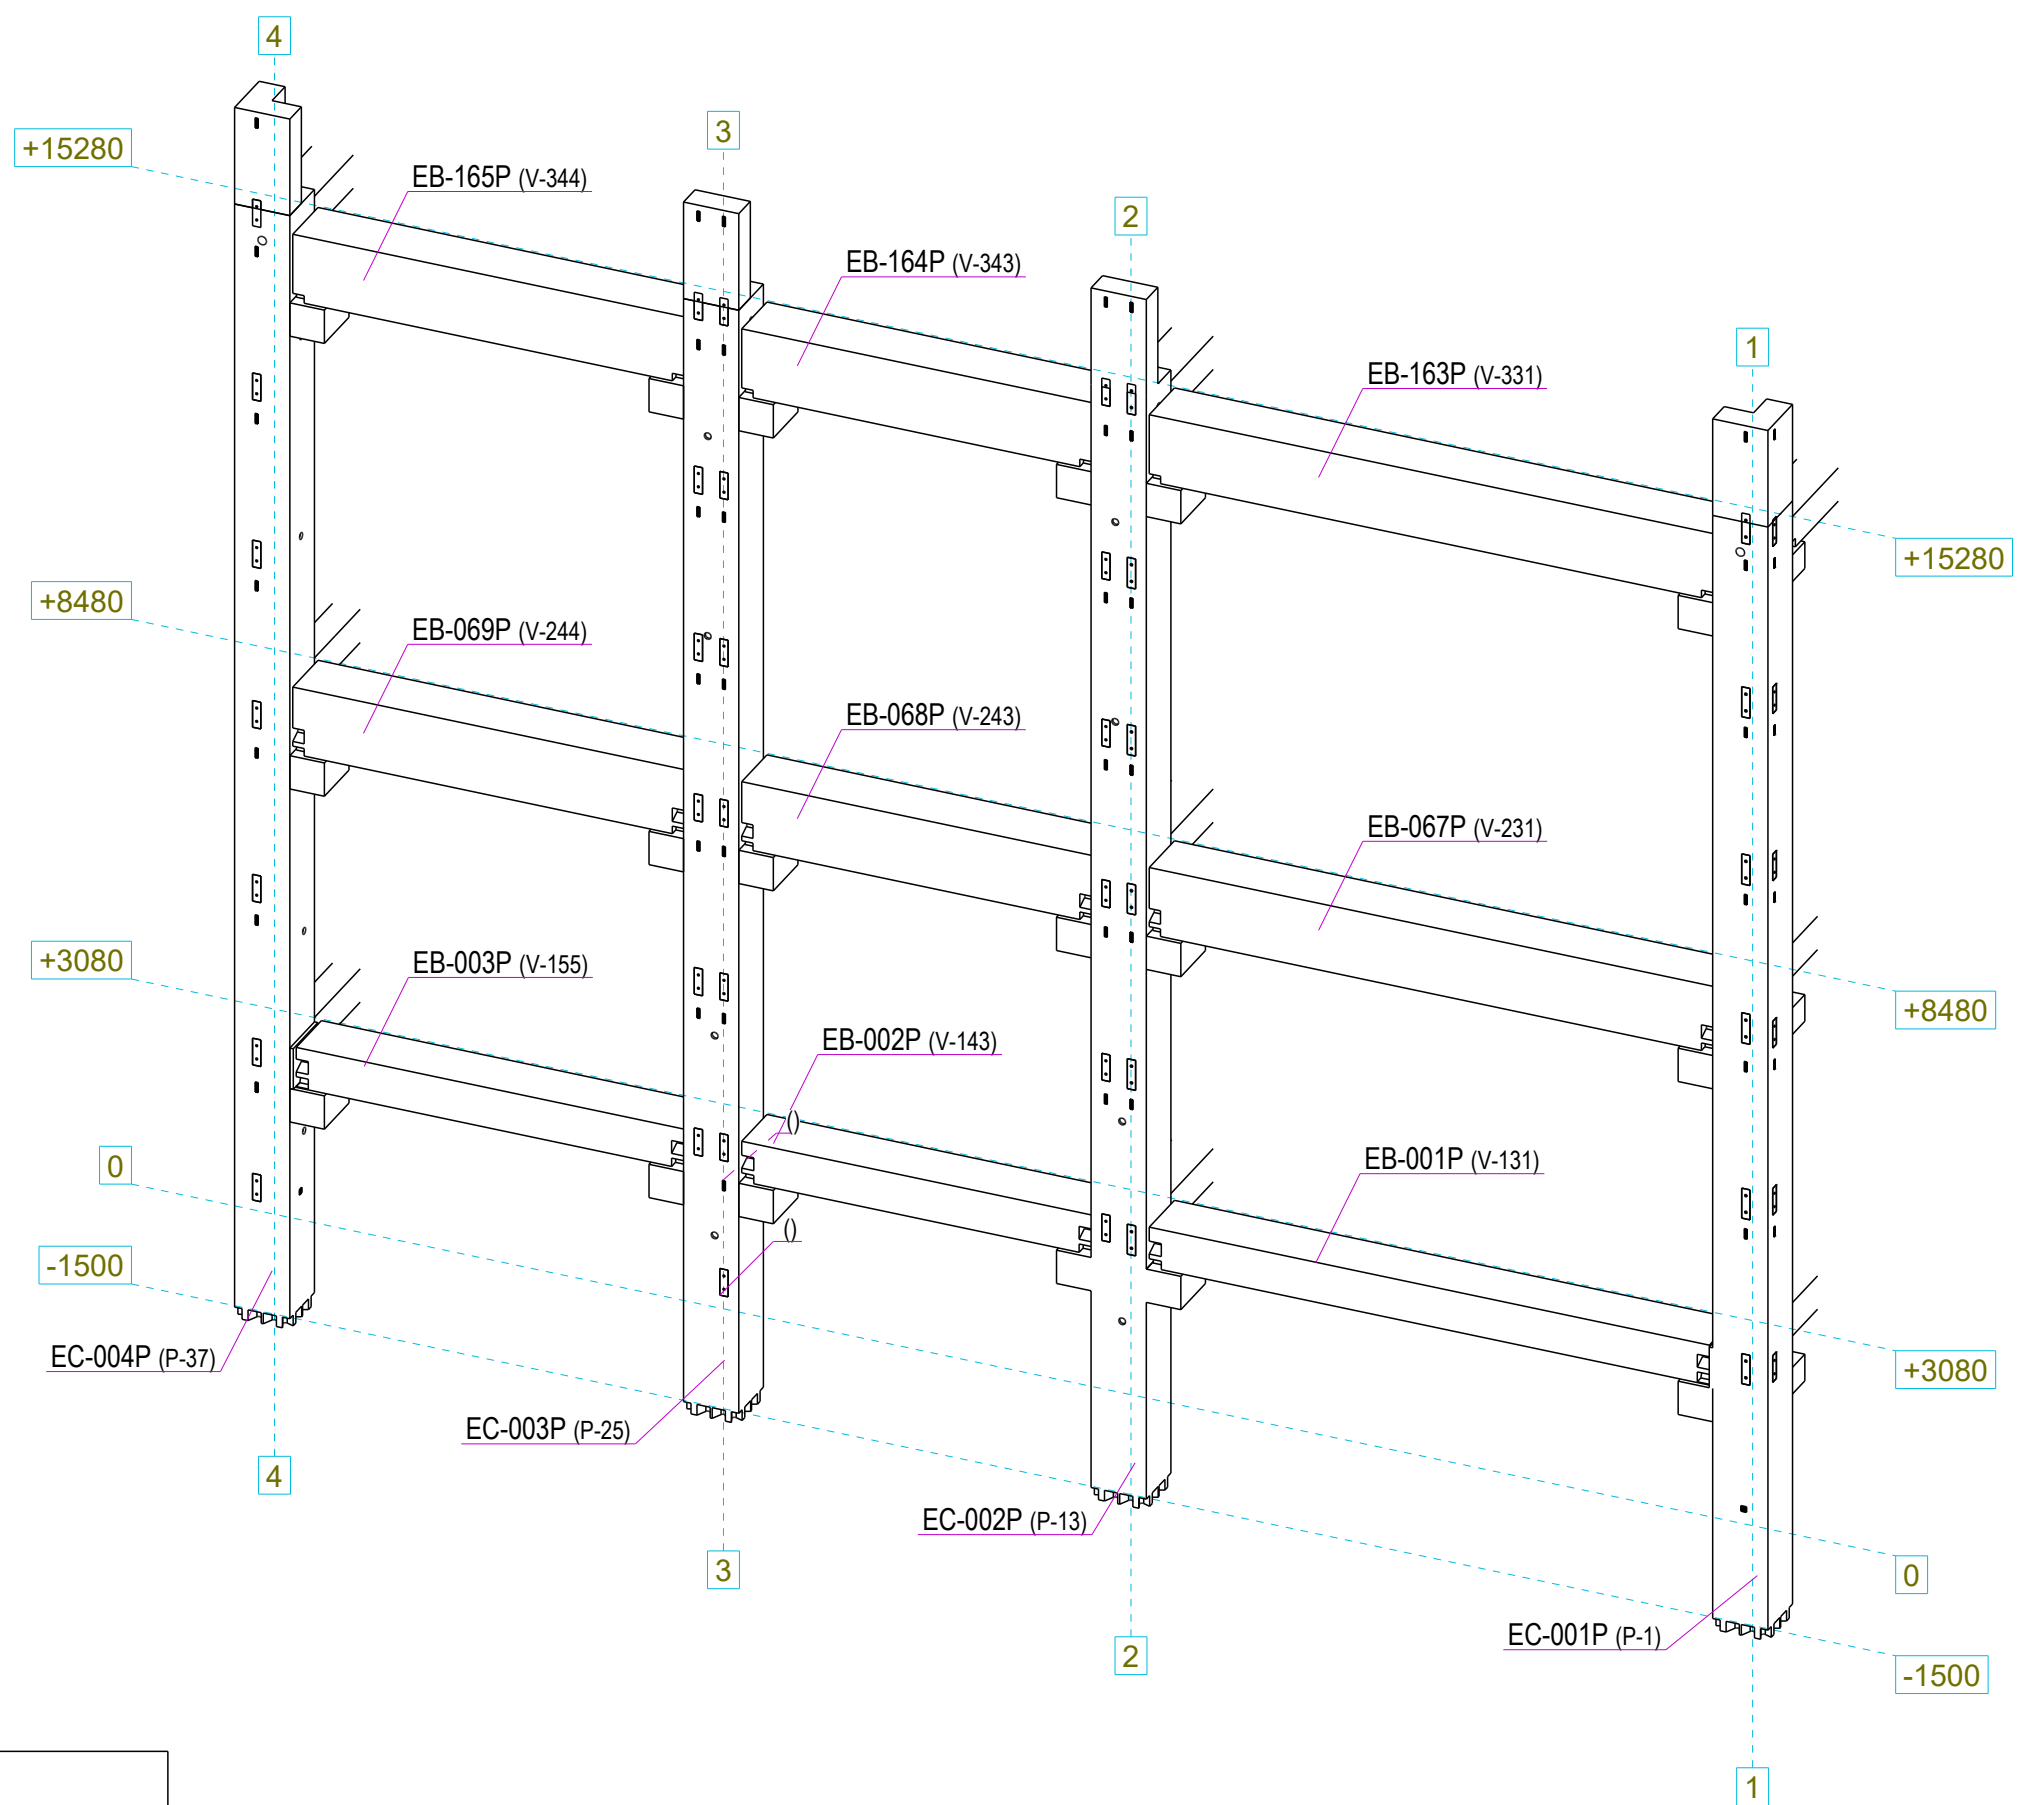

3D VIEW
1:100

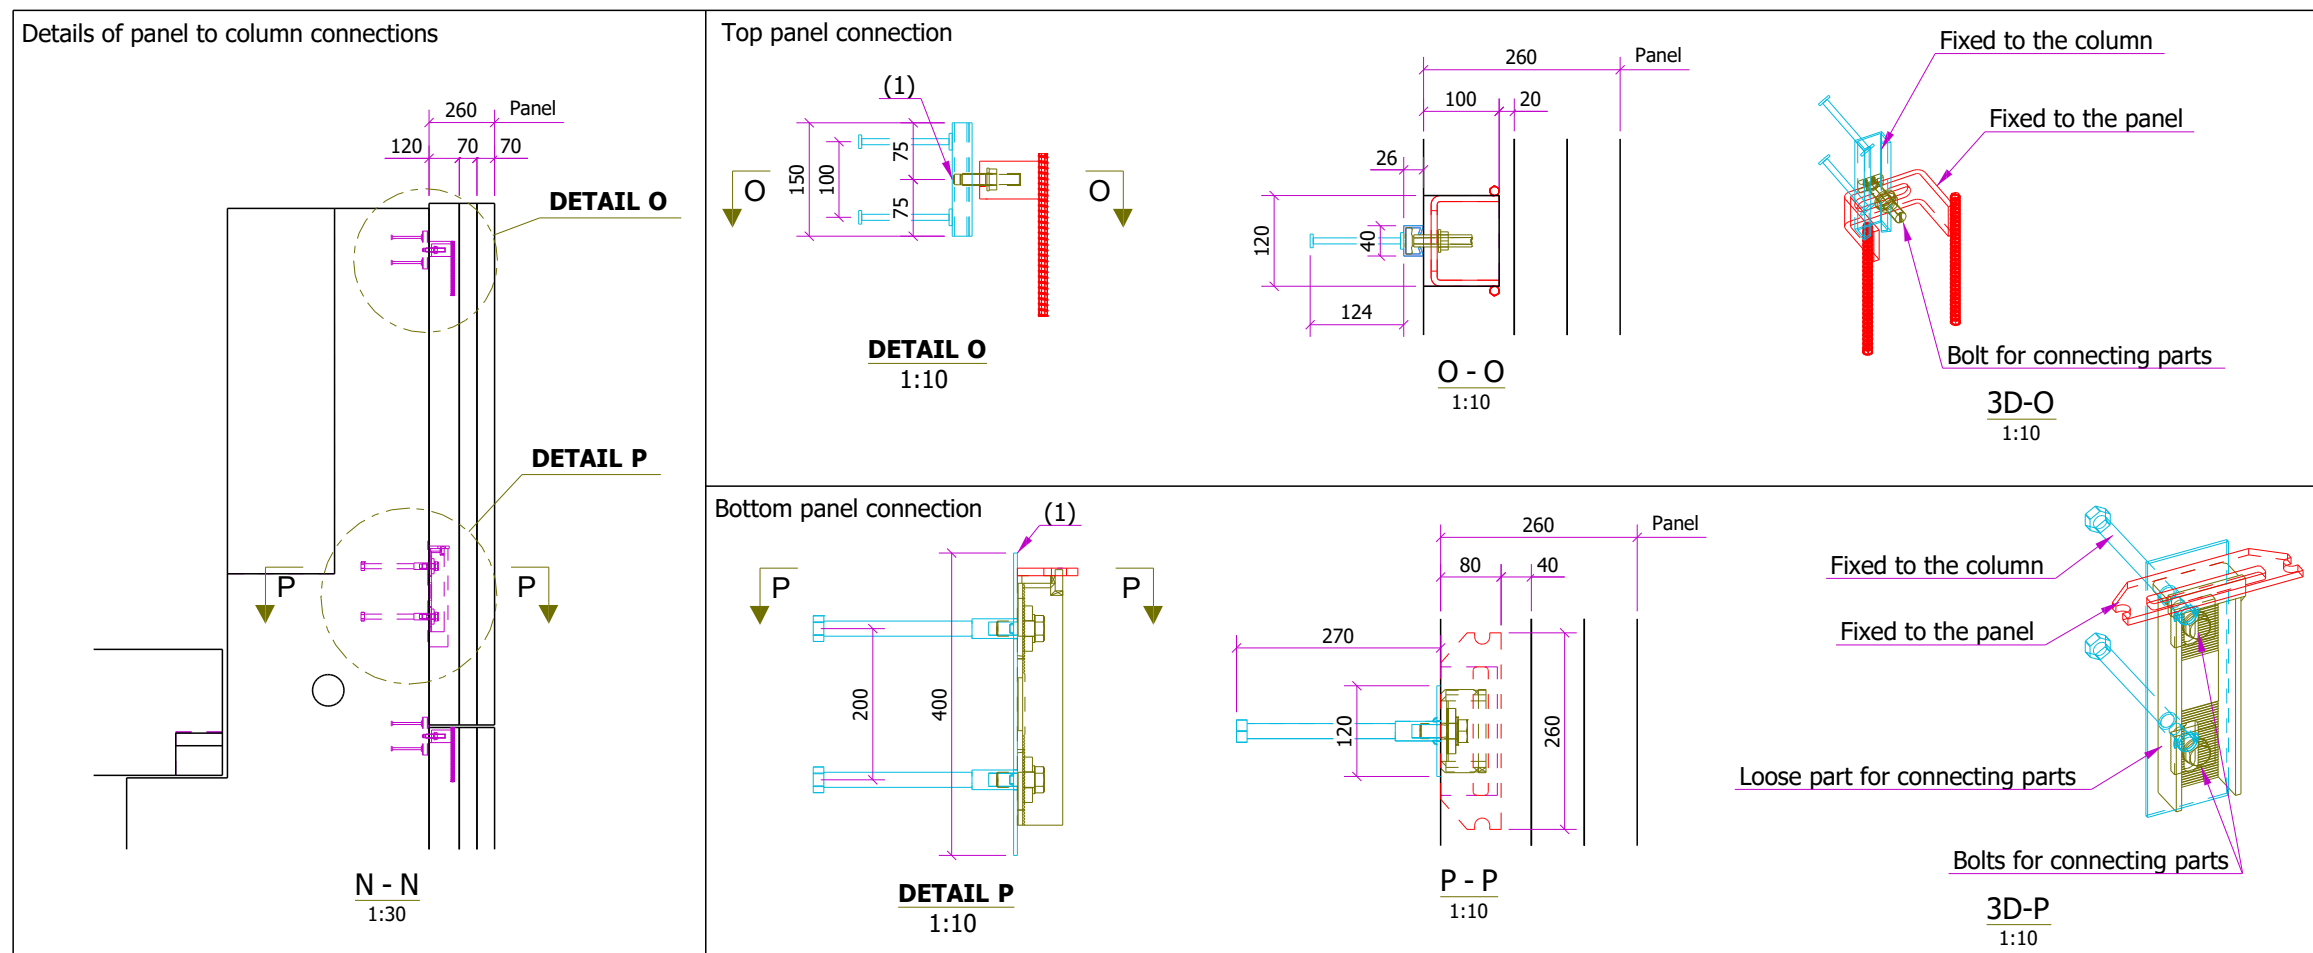

NOTE:
EARTHING SYSTEM MATERIAL WILL BE DESIGNED AS PER TCM SPECIFICATIONS.

(1) - POSITION OF DIMENSION RELATIVE TO THE PART
- ALL DIMENSIONS ARE IN MILLIMETERS (mm)