

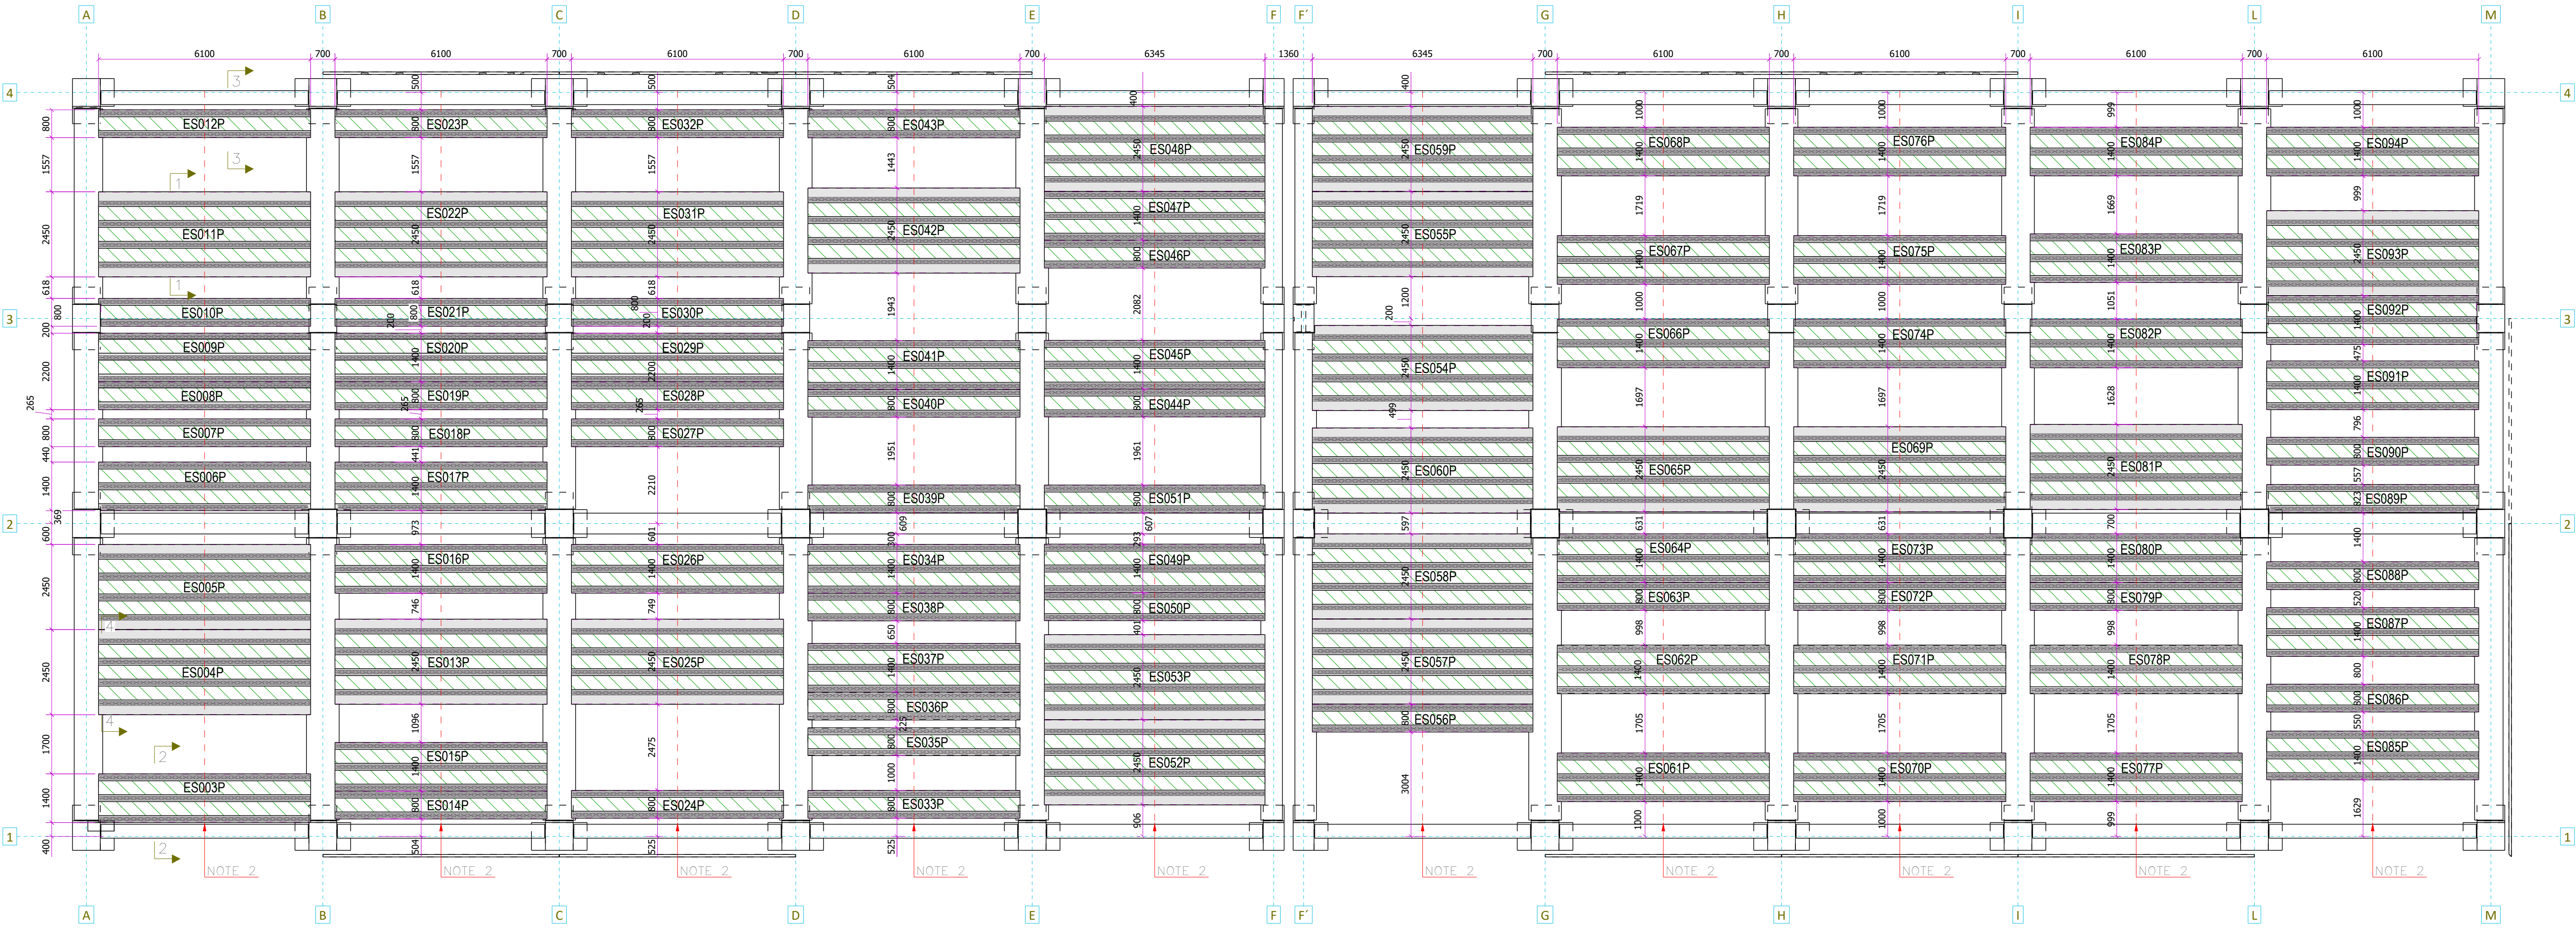
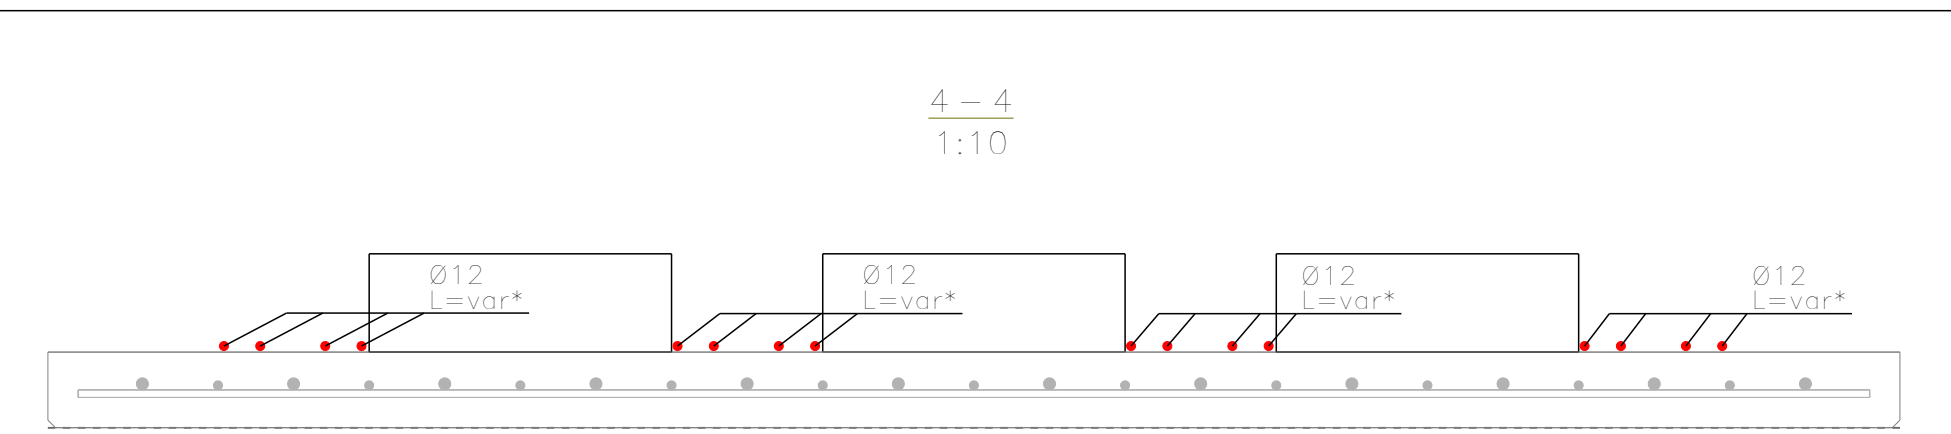
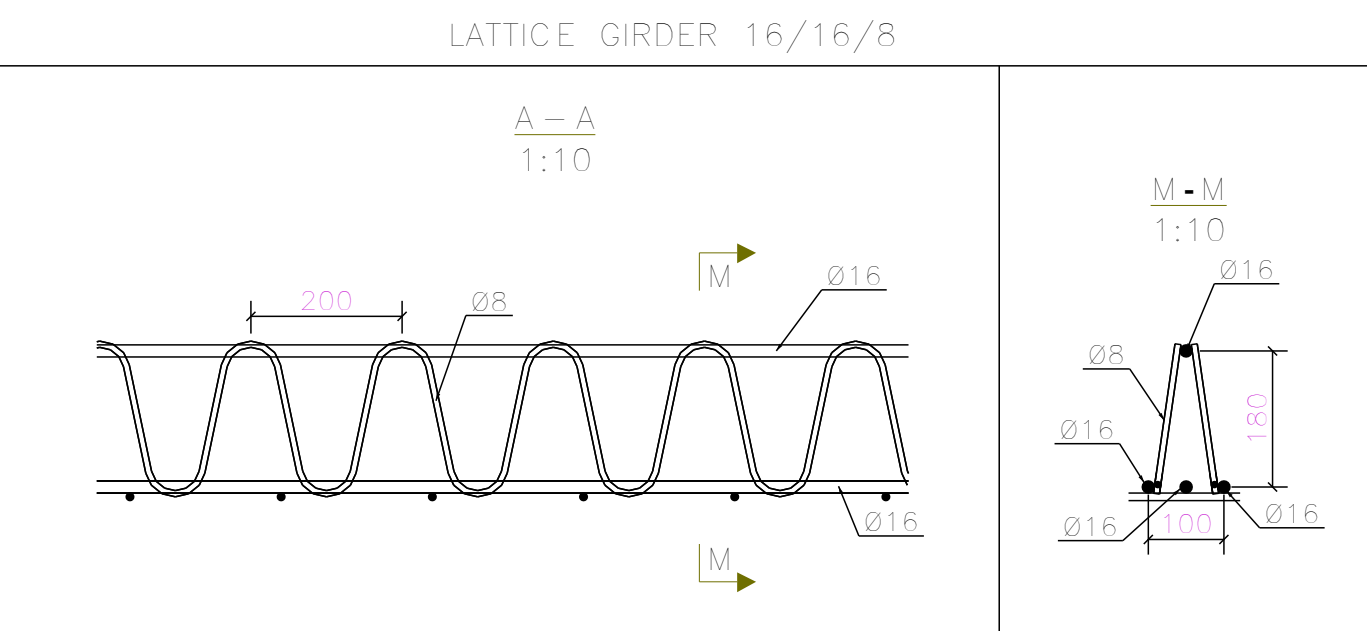
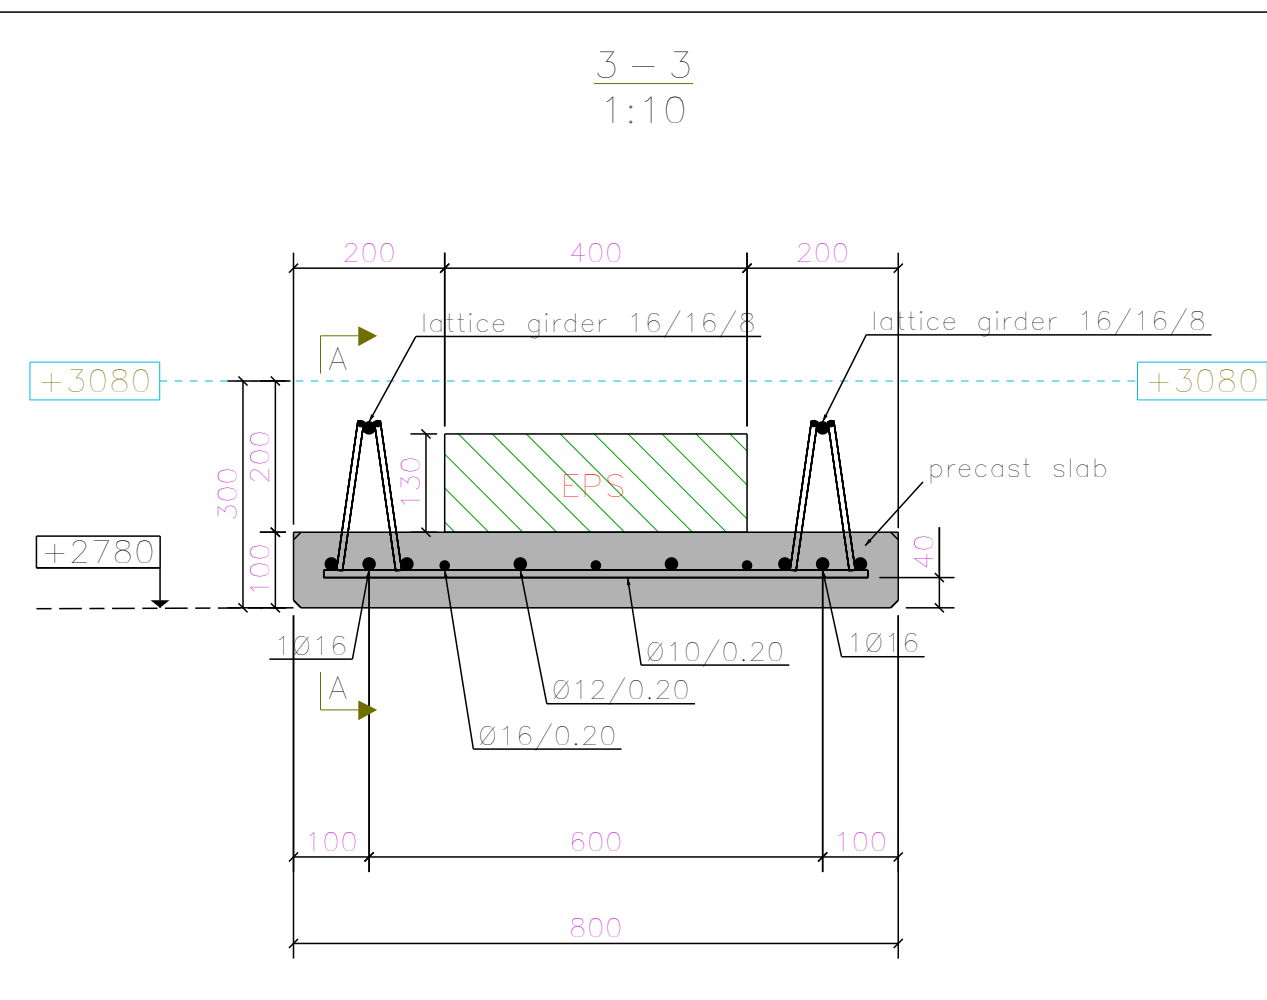
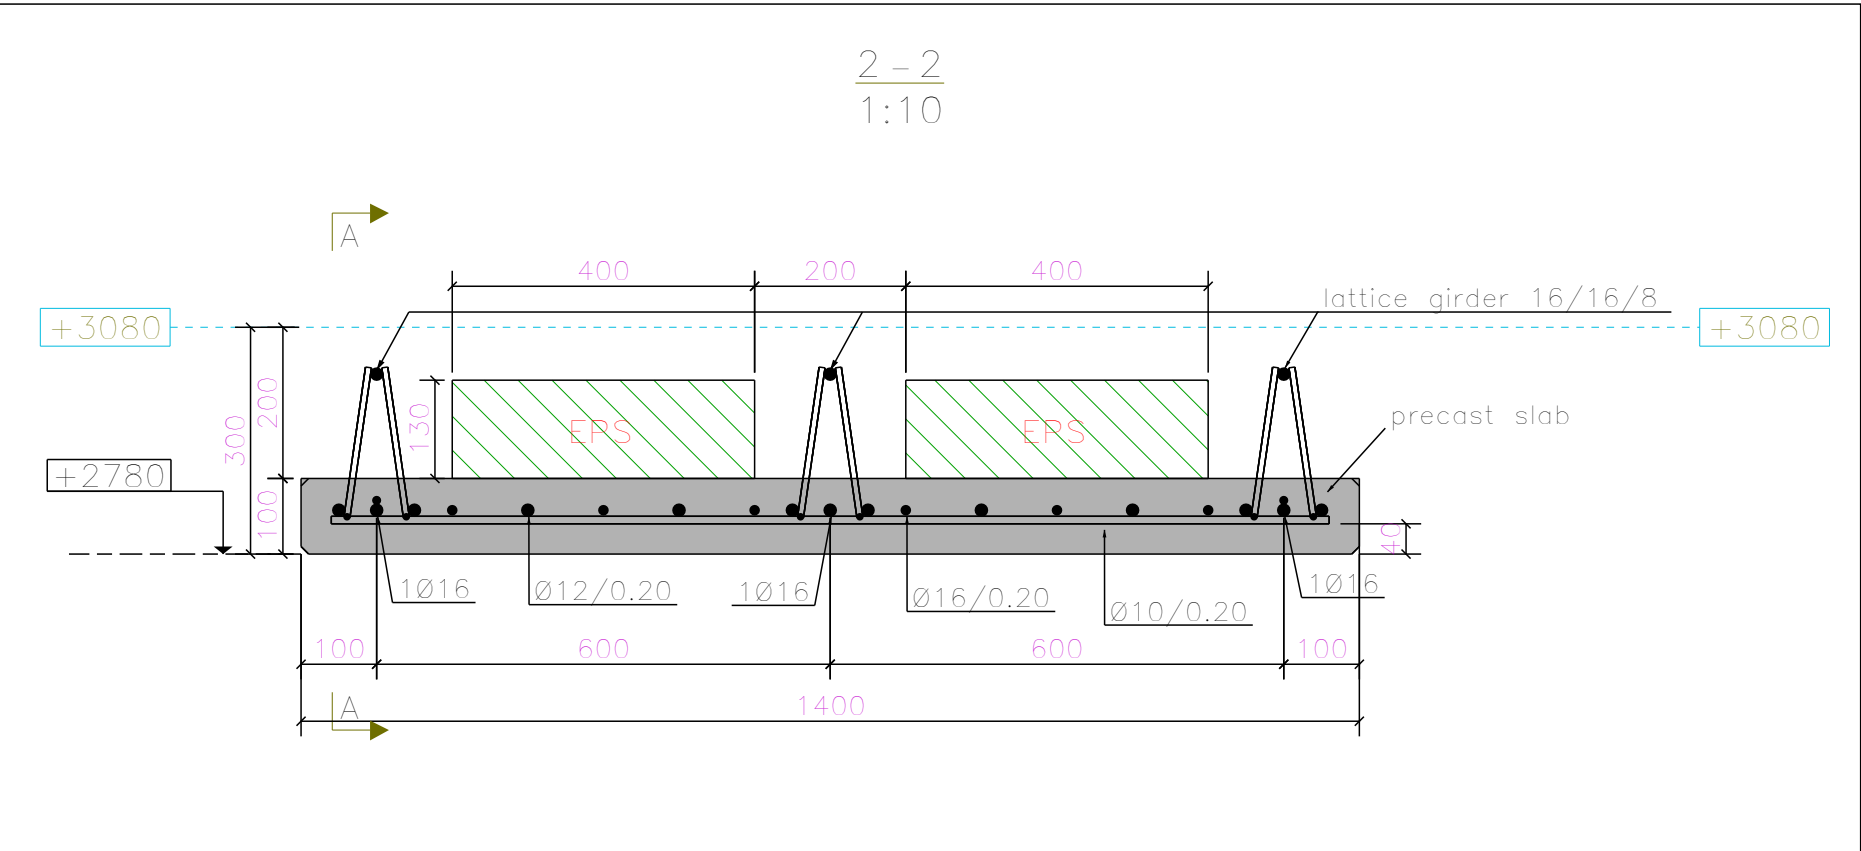


PLAN AT EL. 3.080 TOC - PRECAST PREDALLE

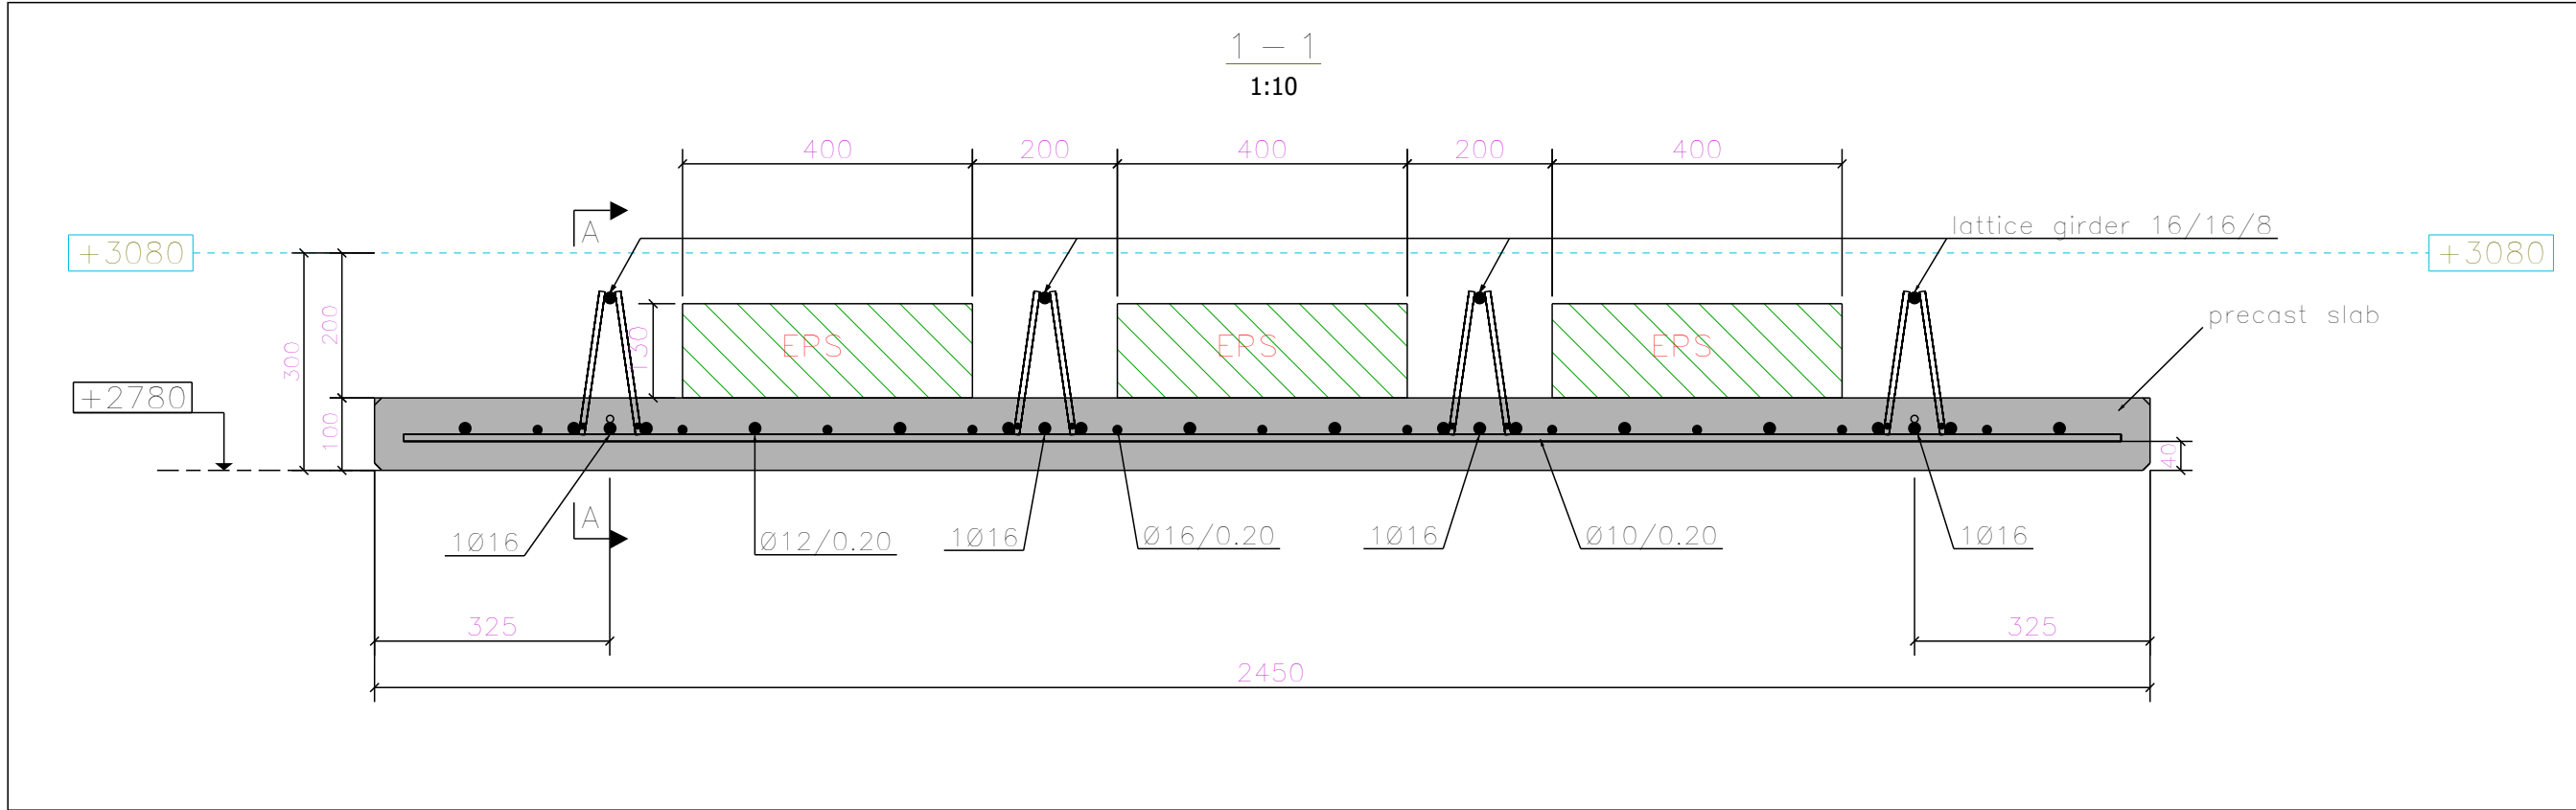

PLAN AT EL. 3.080 TOC

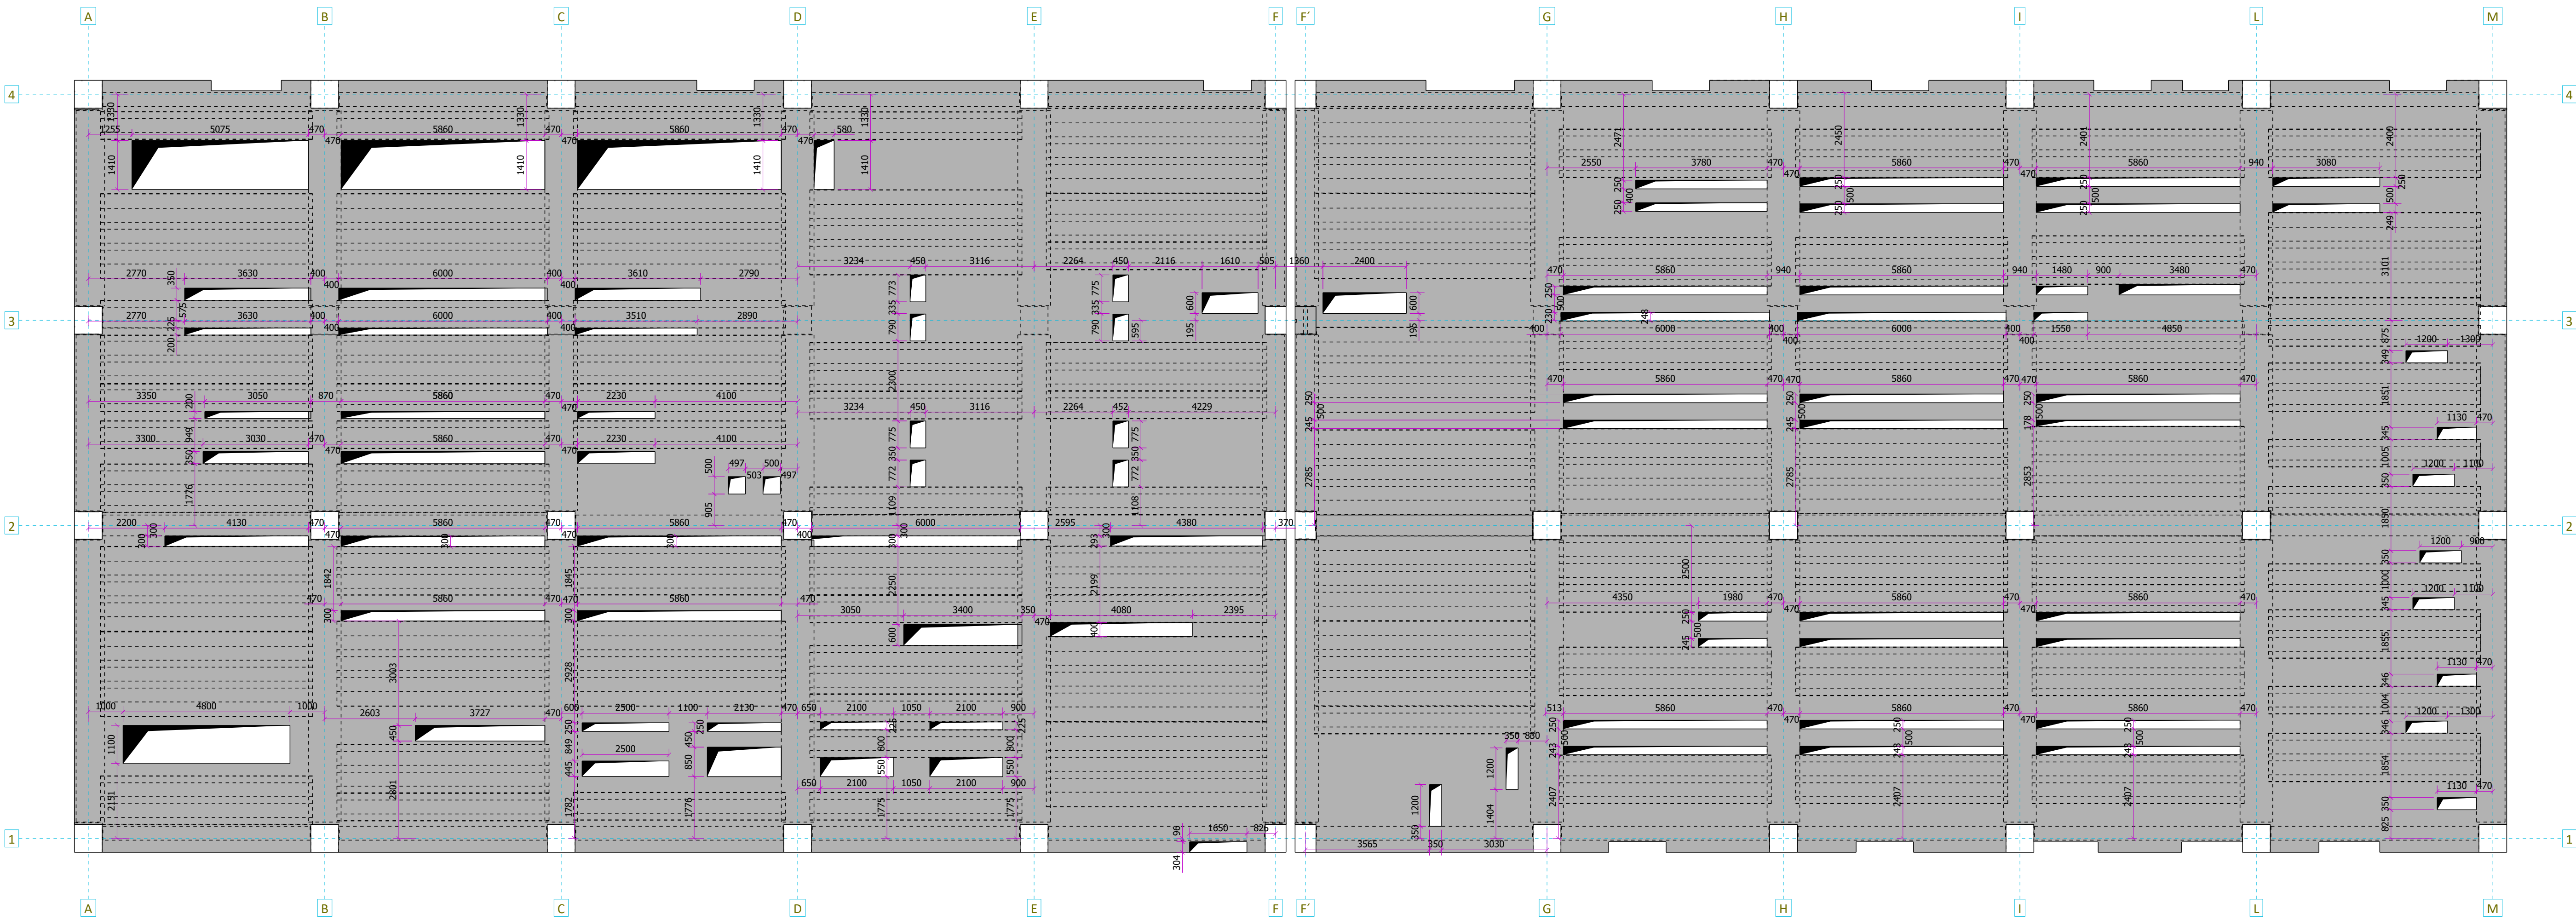

NOTE 1: - For continuous slabs L=1700mm (Axis B/C/D/E/G/H/I/L), other cases L=1000mm (Axis A/F/F1 M).  
- View DETAIL B

NOTE 2: PROVIDE PROP SUPPORT AT MIDSPAN OF PRECAST SLABS DURING INSTALLATION.  
NOTE 3: TOP REBARS AS PER TCM DRAWINGS NO. 45-Q-45-000-8-08-75088 / 75089

