

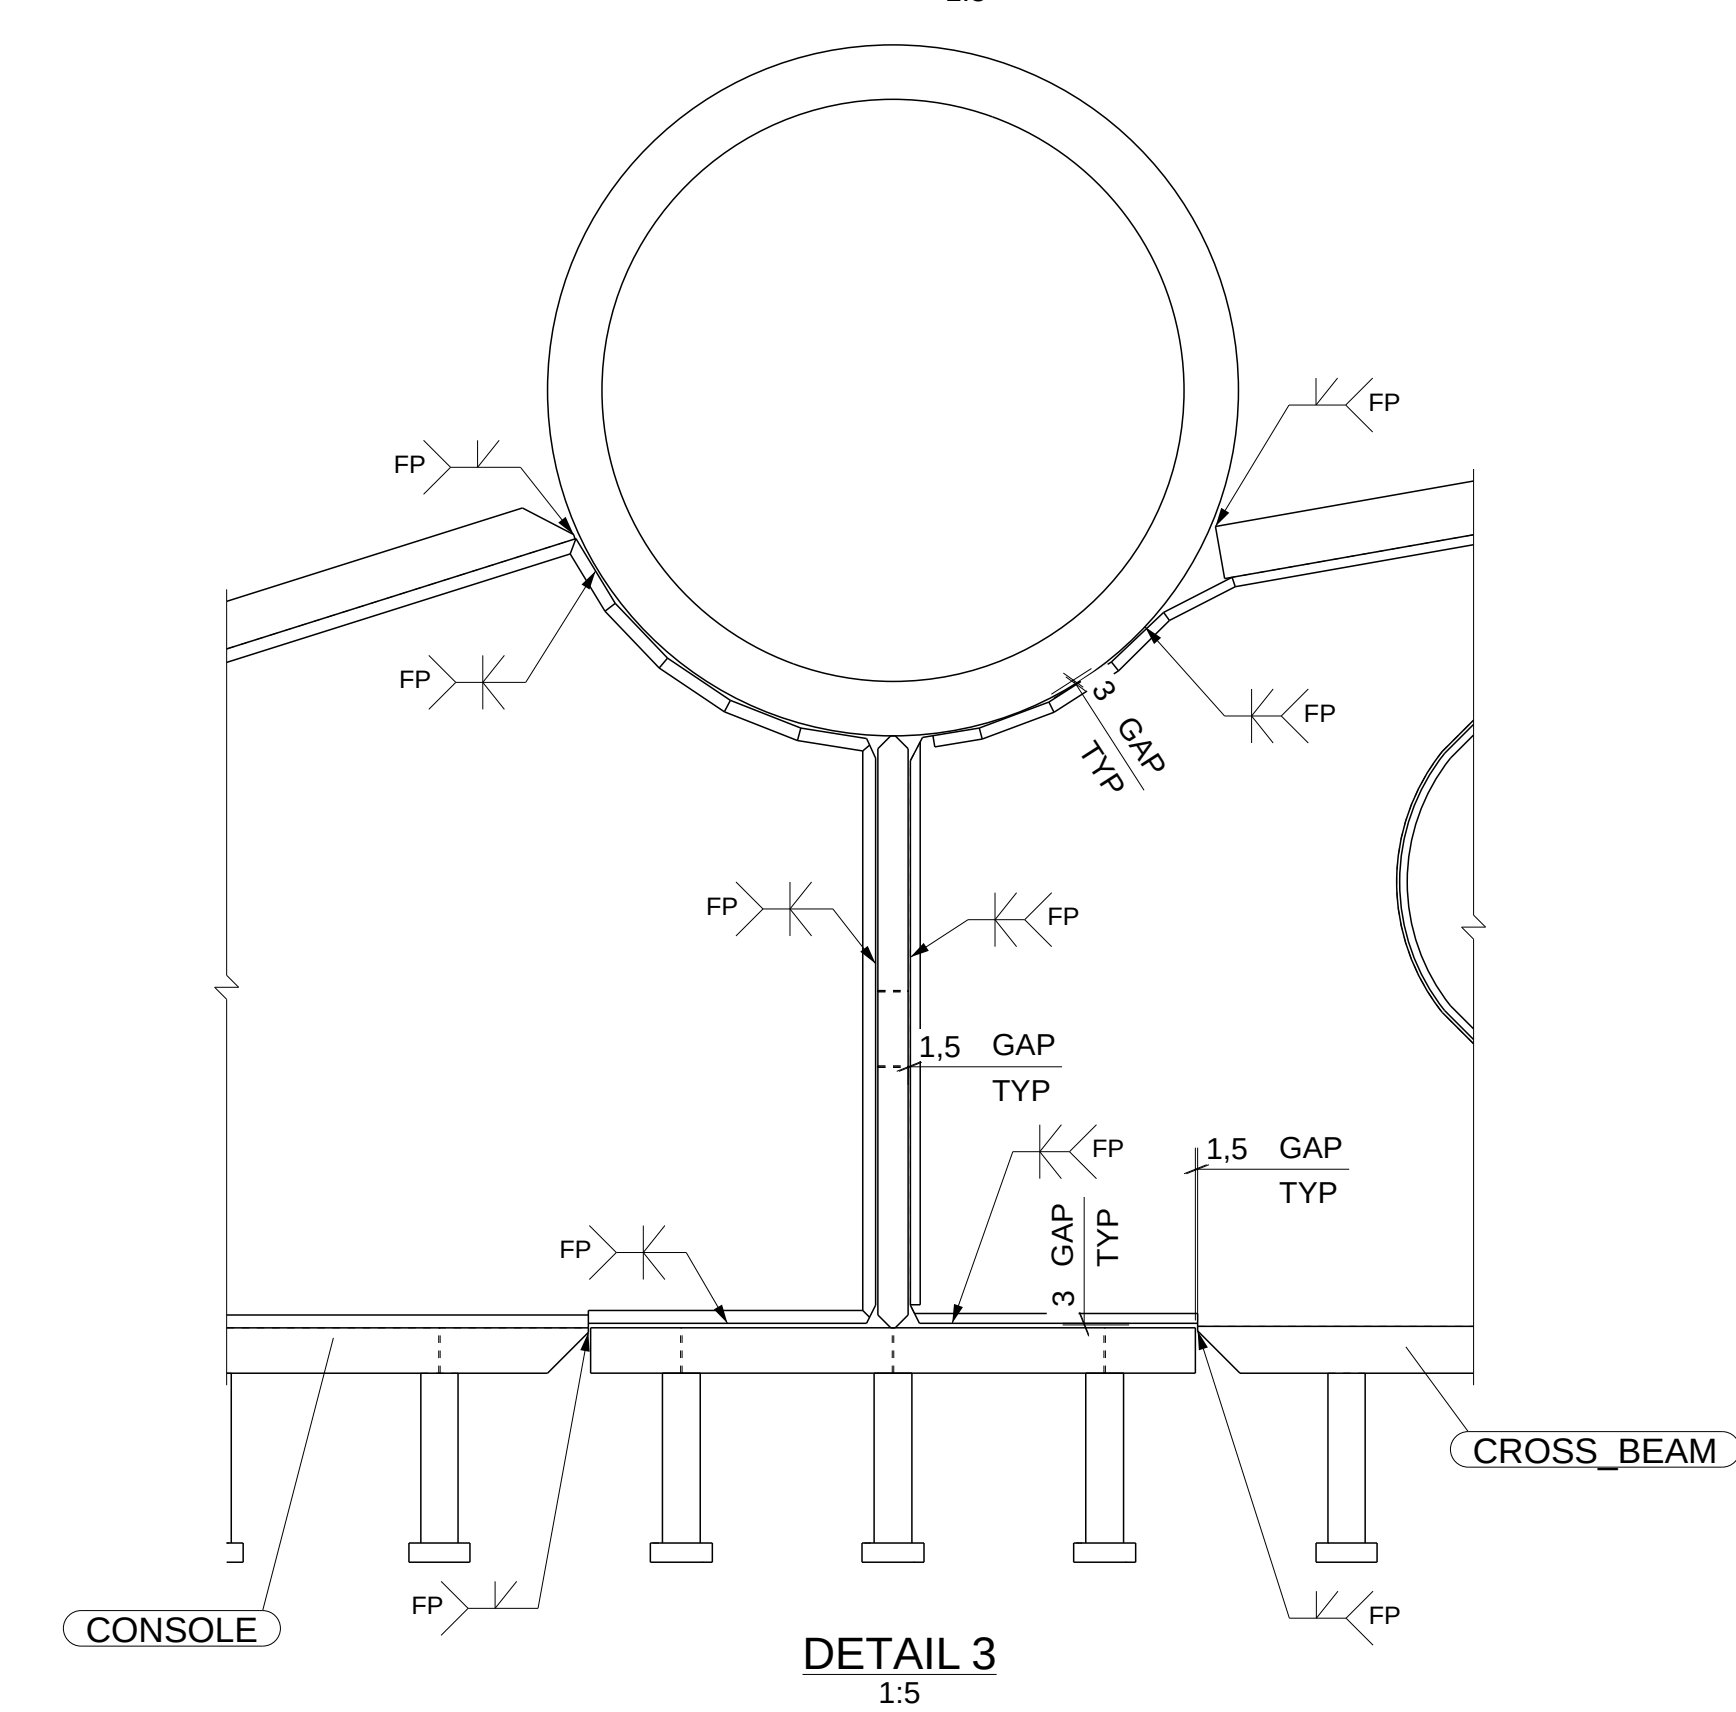
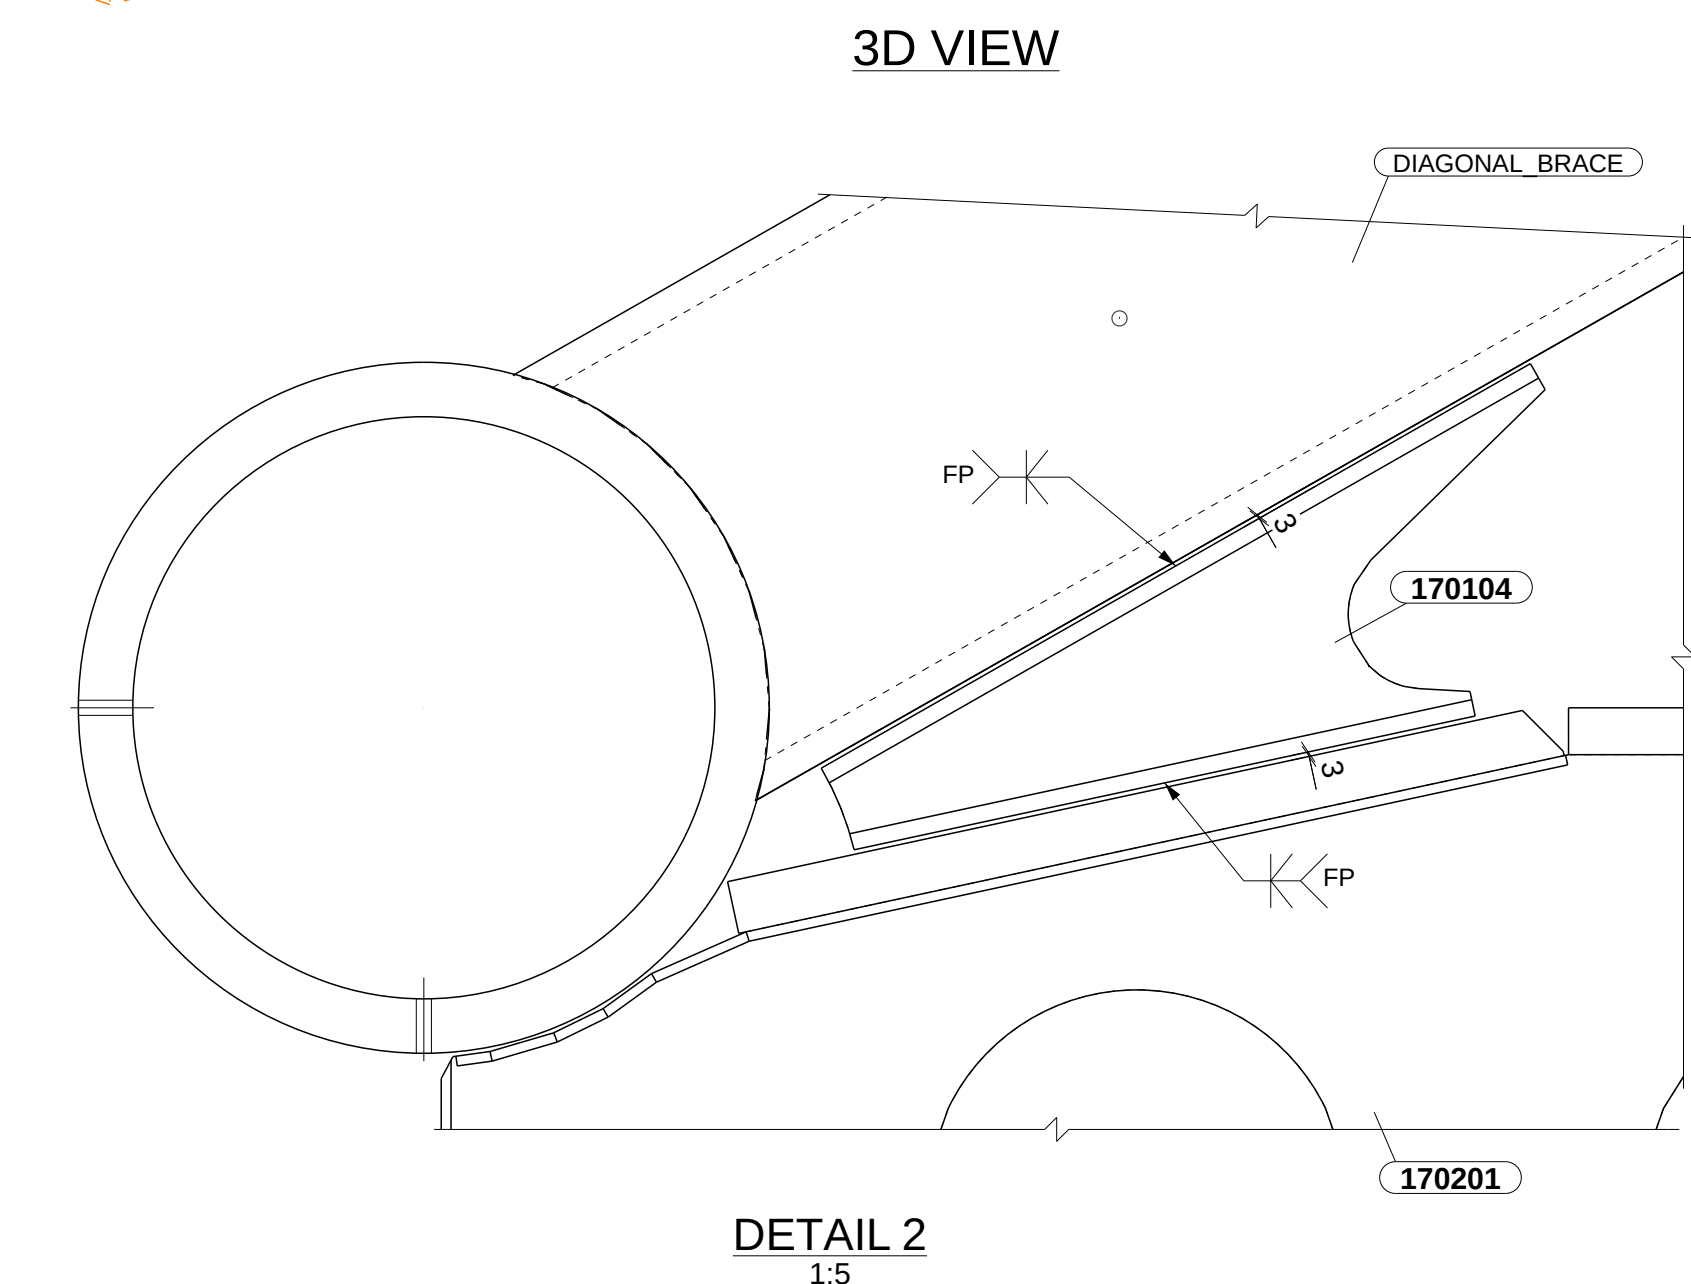
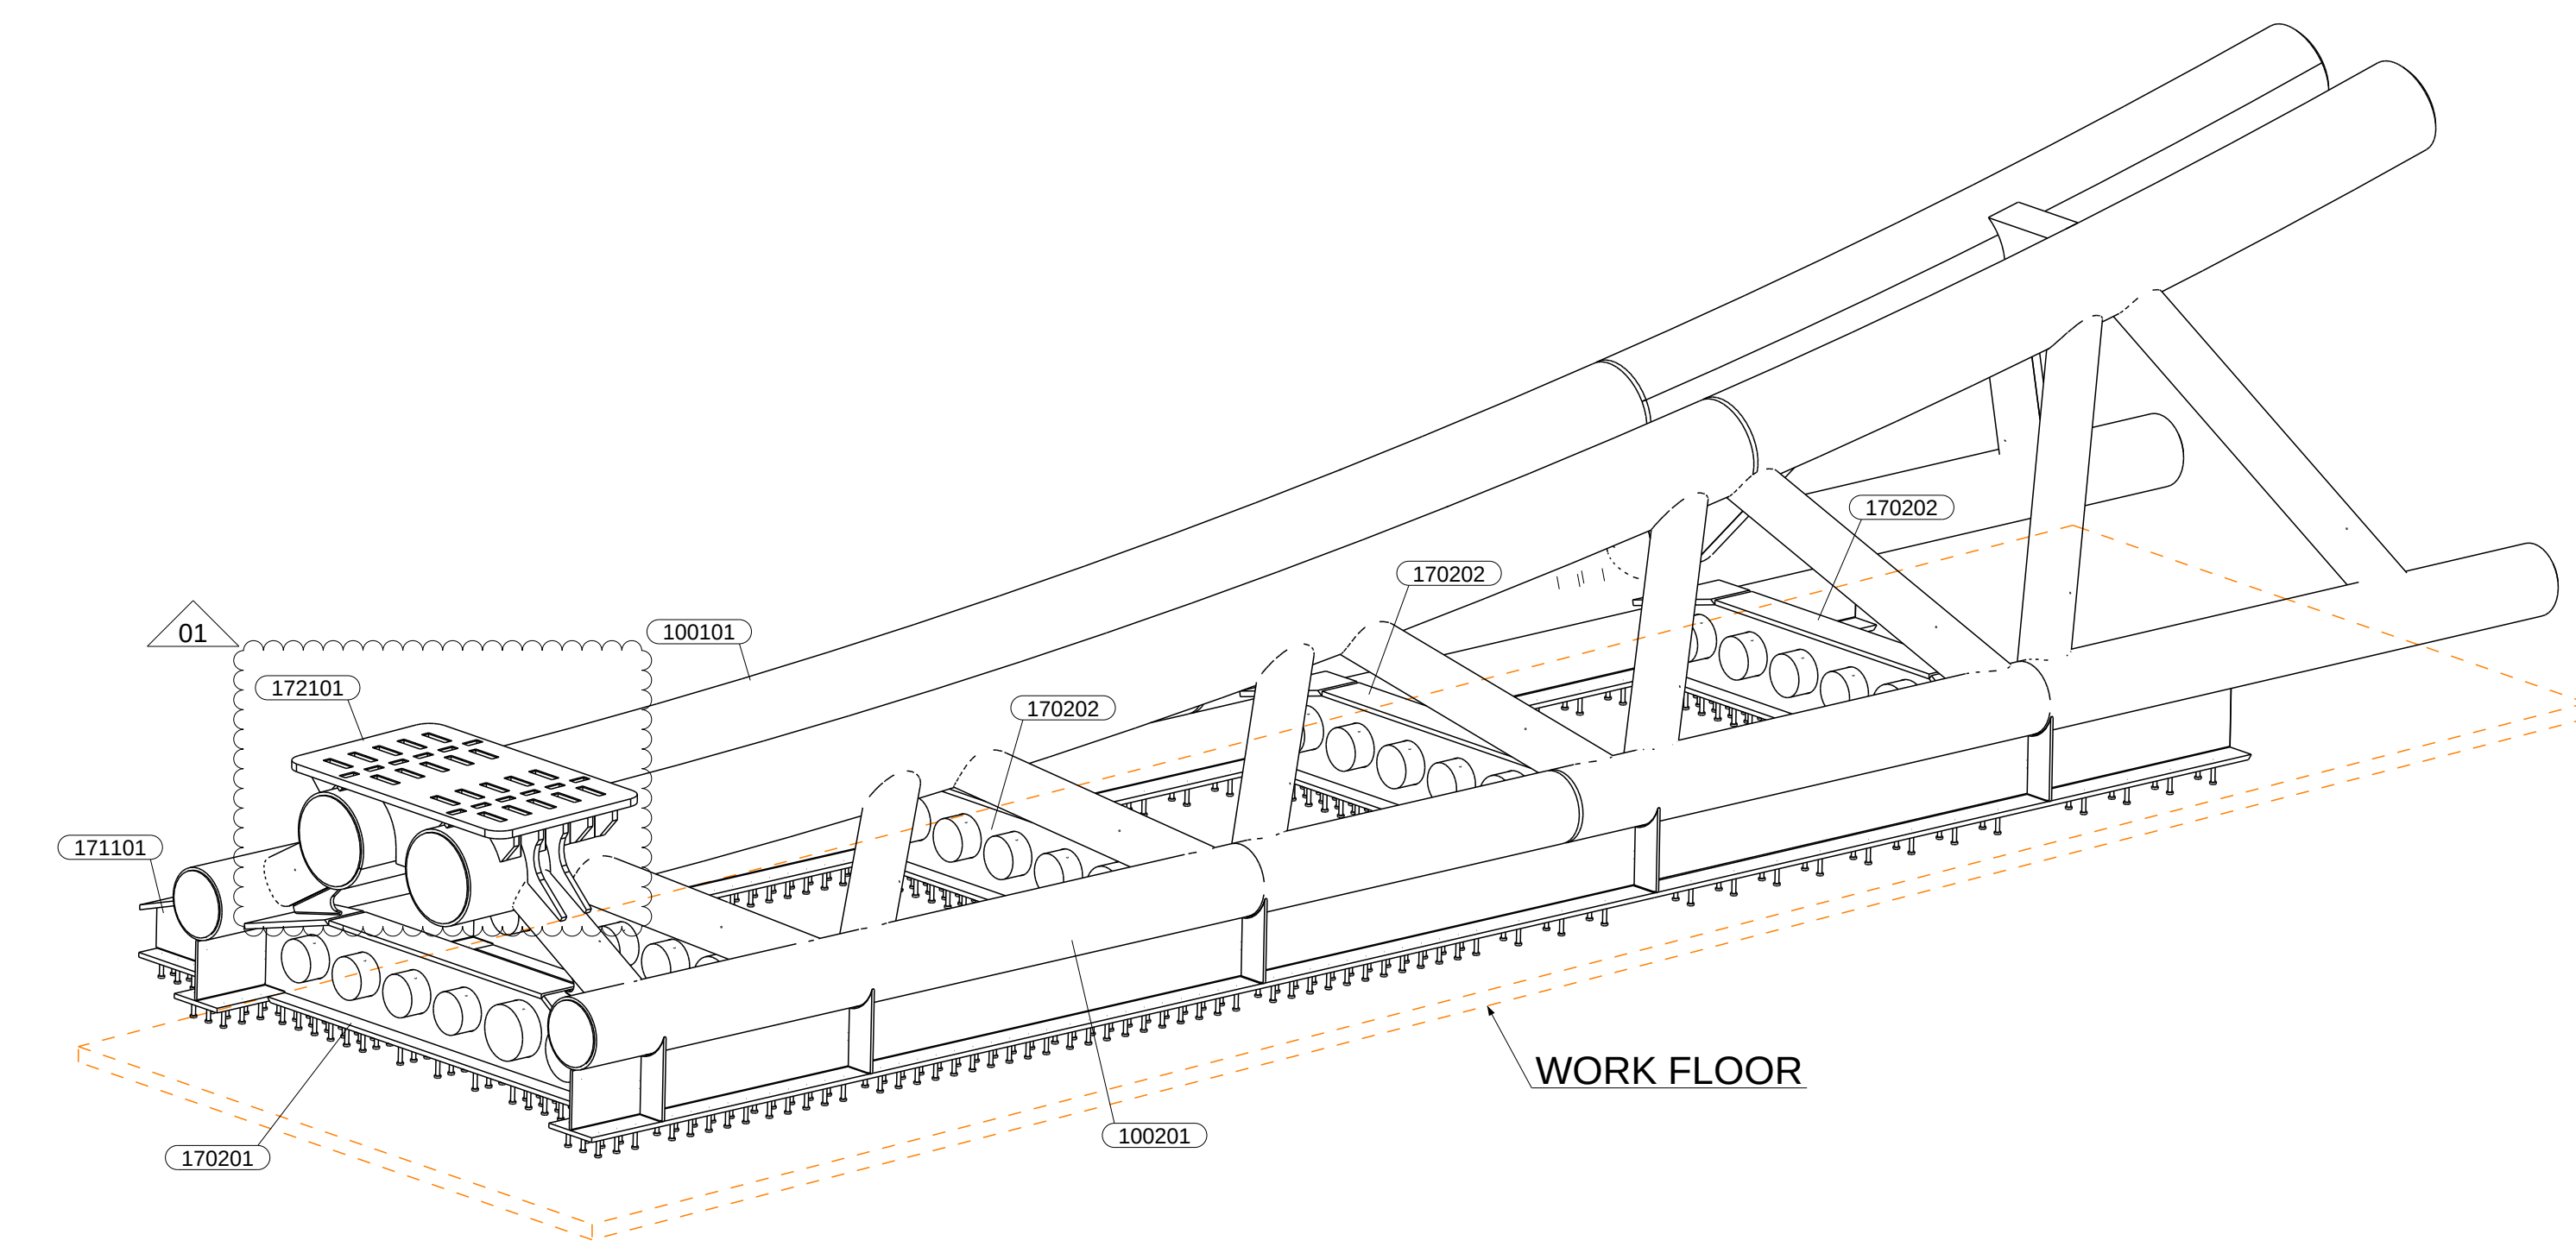
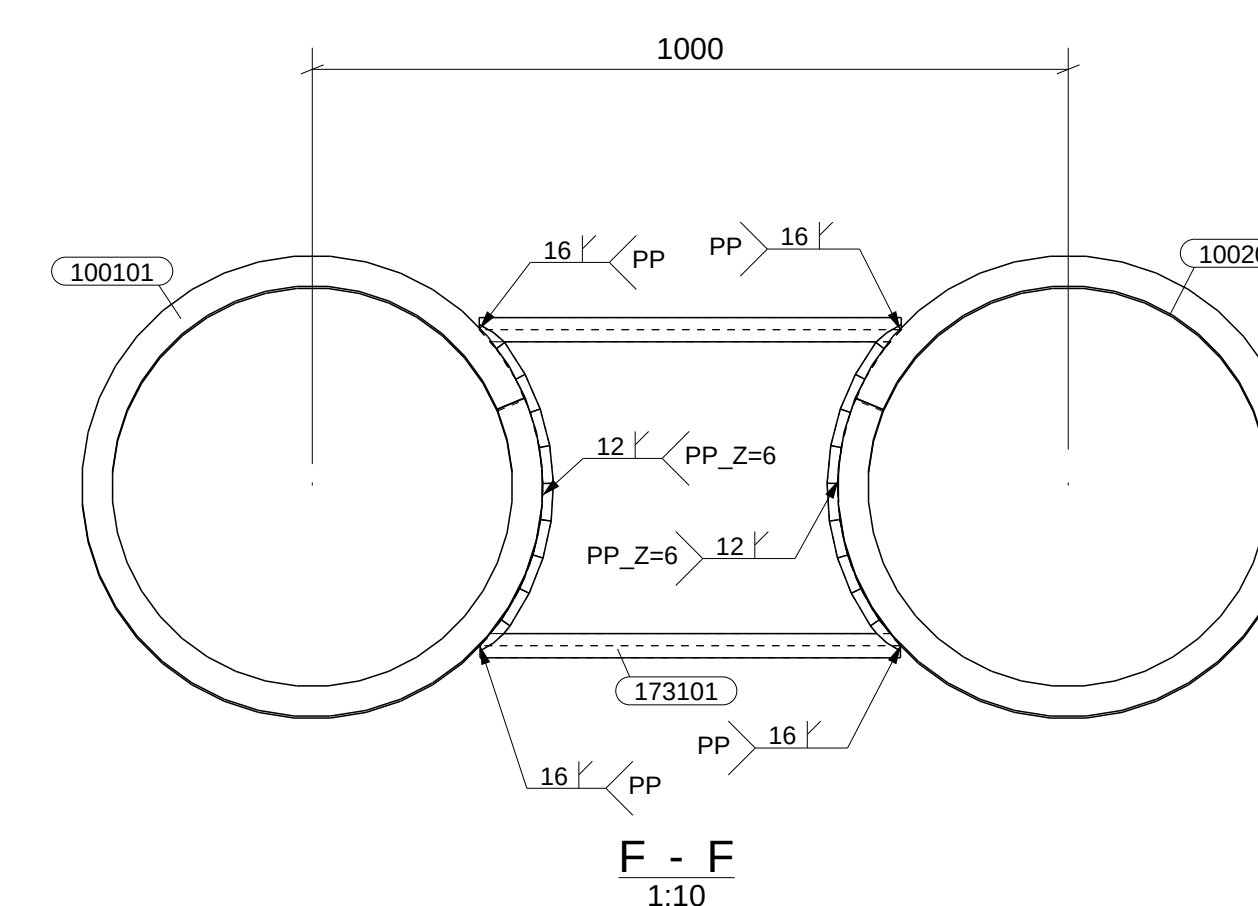
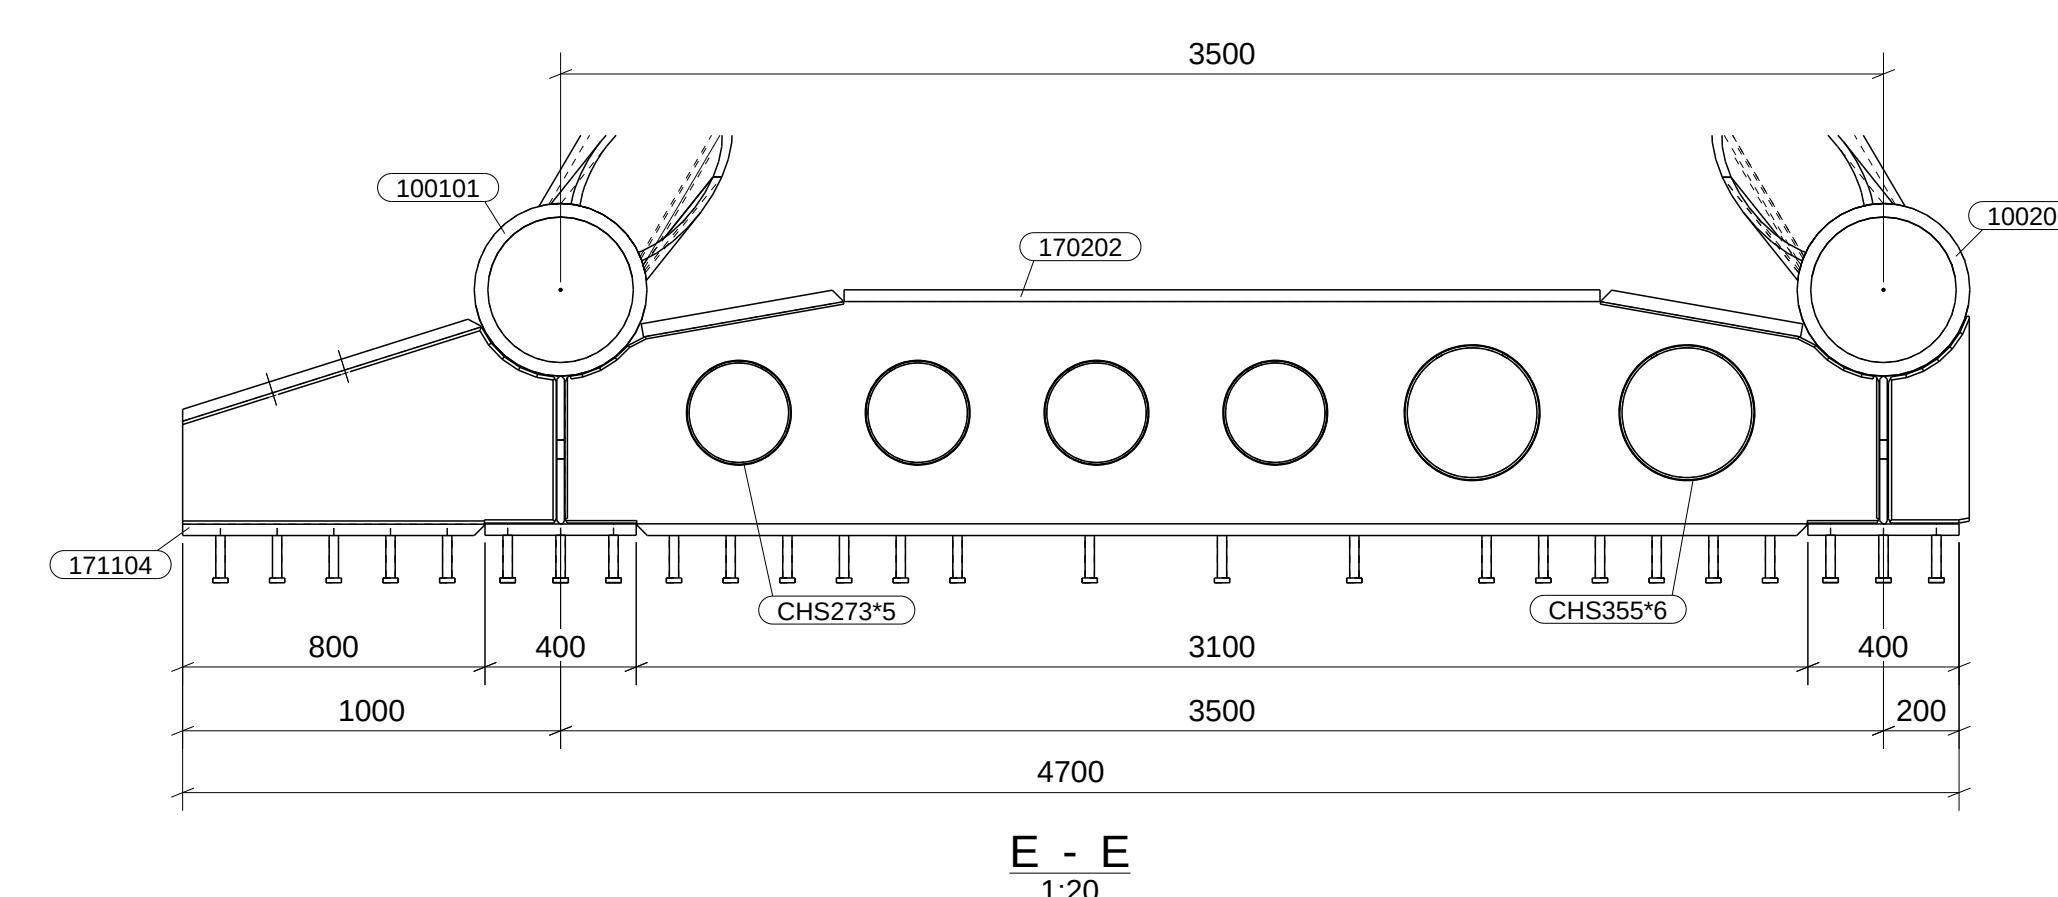
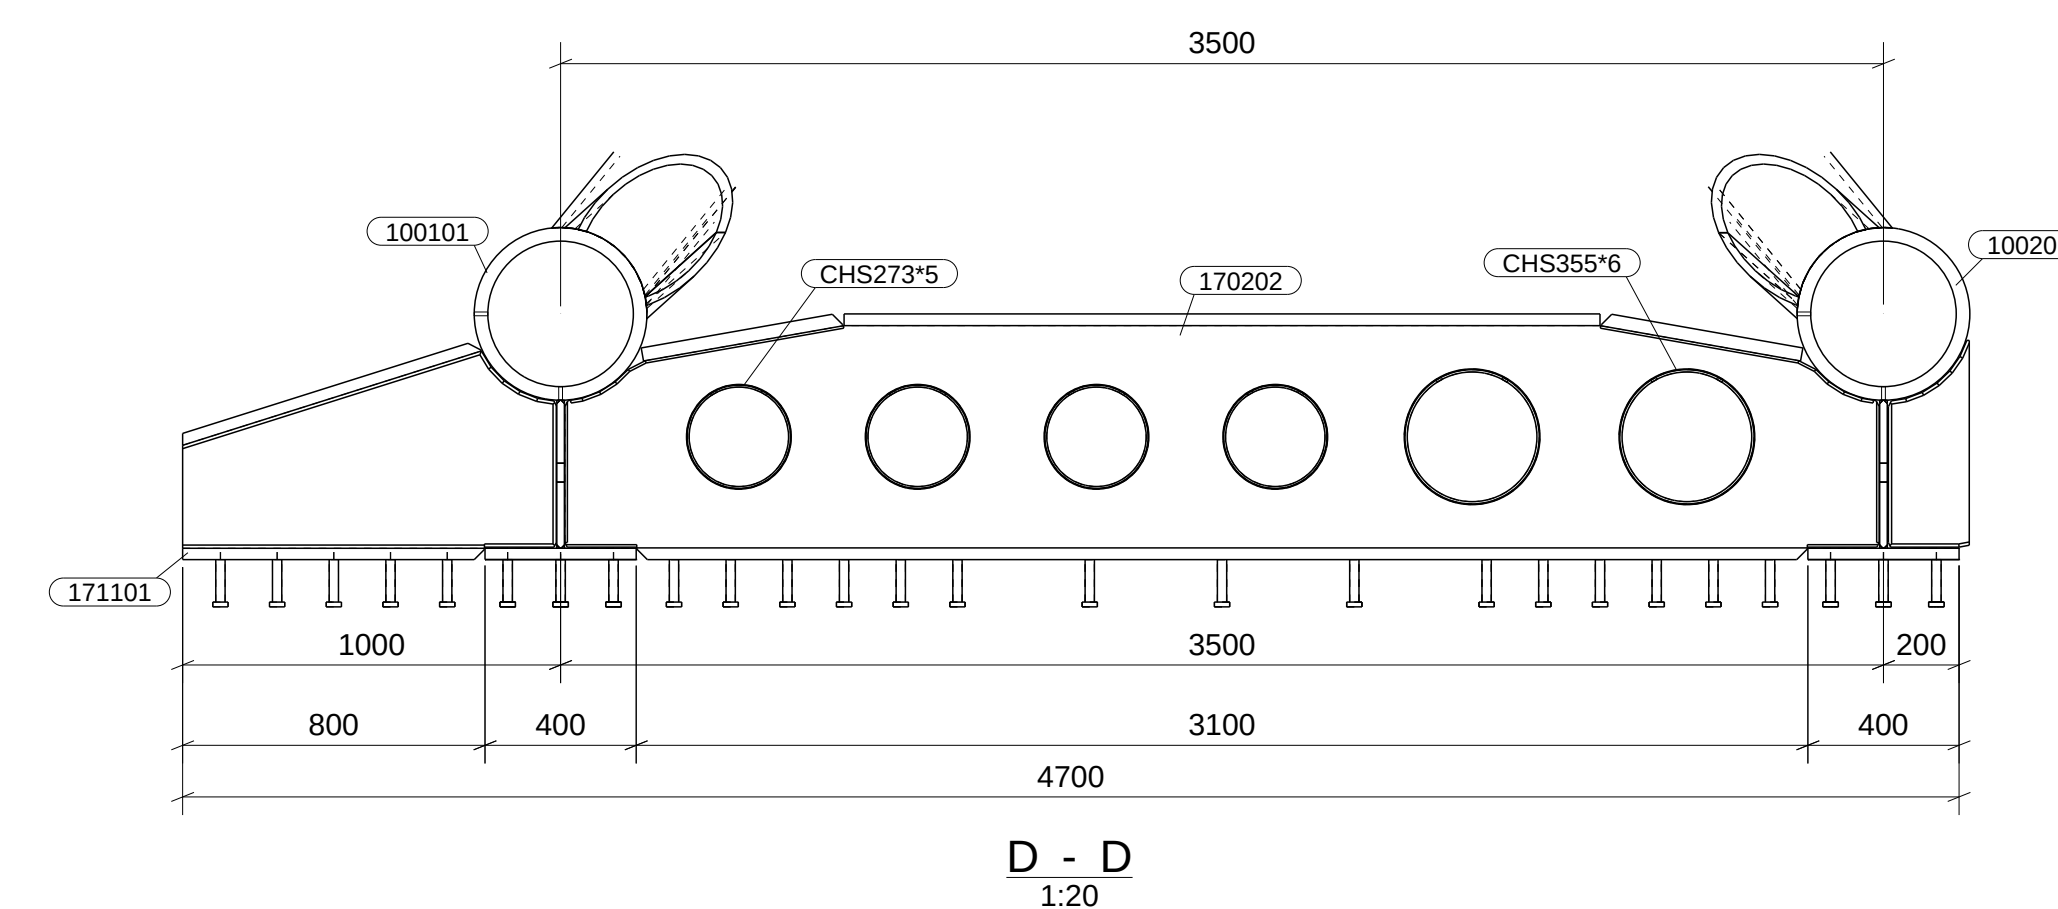
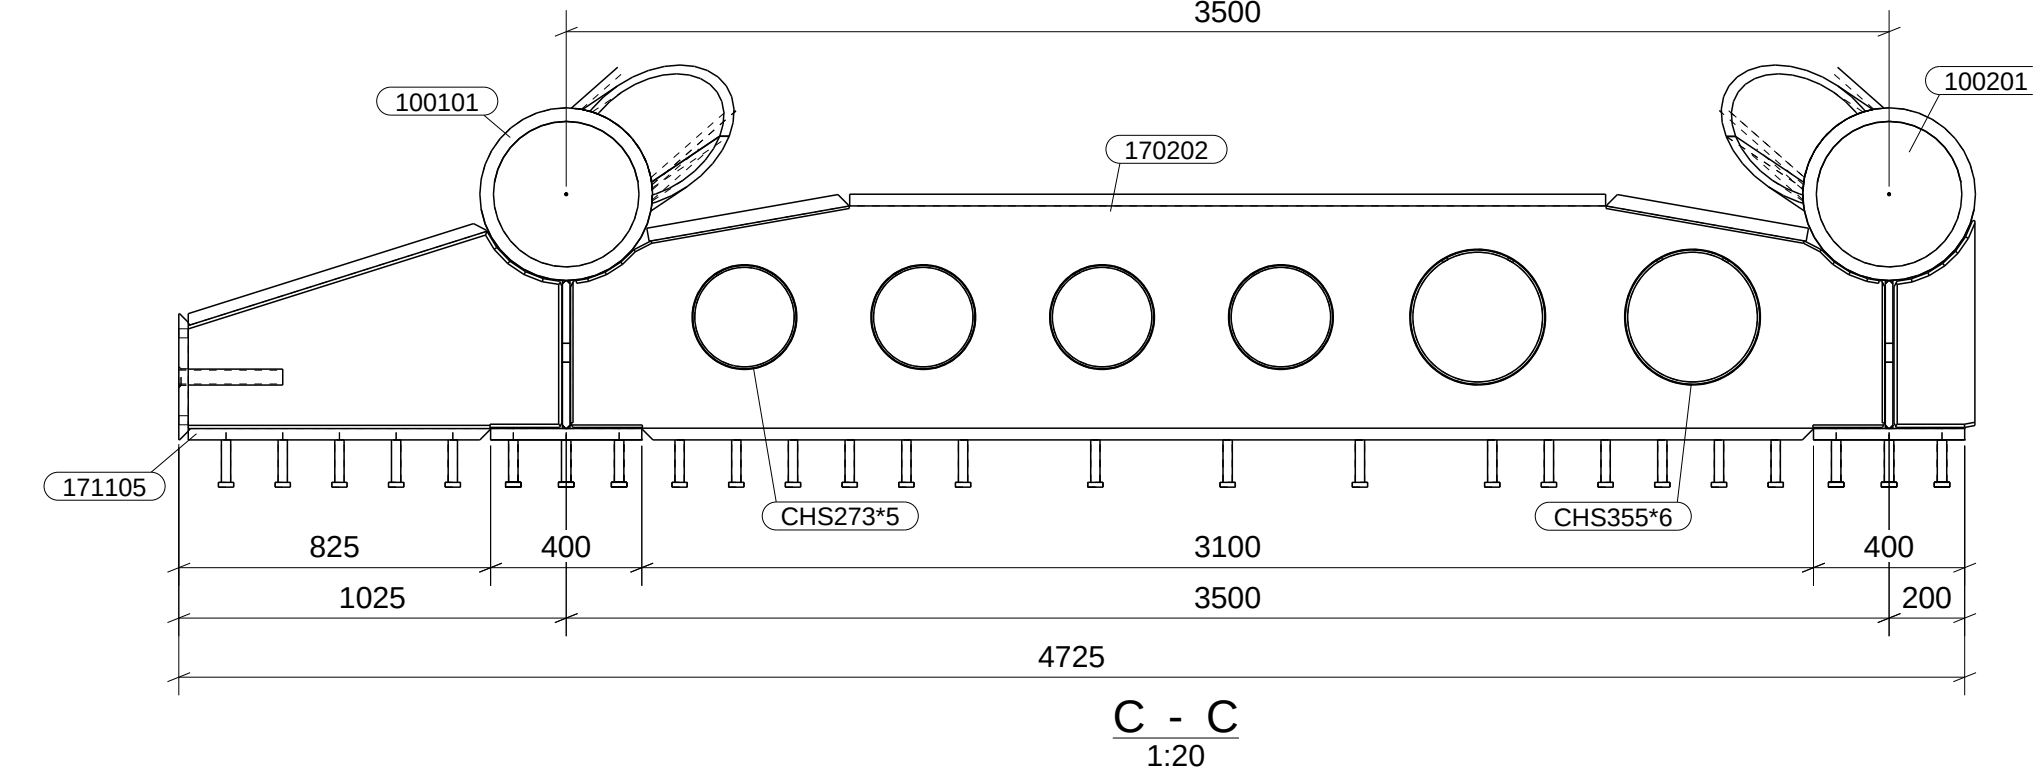
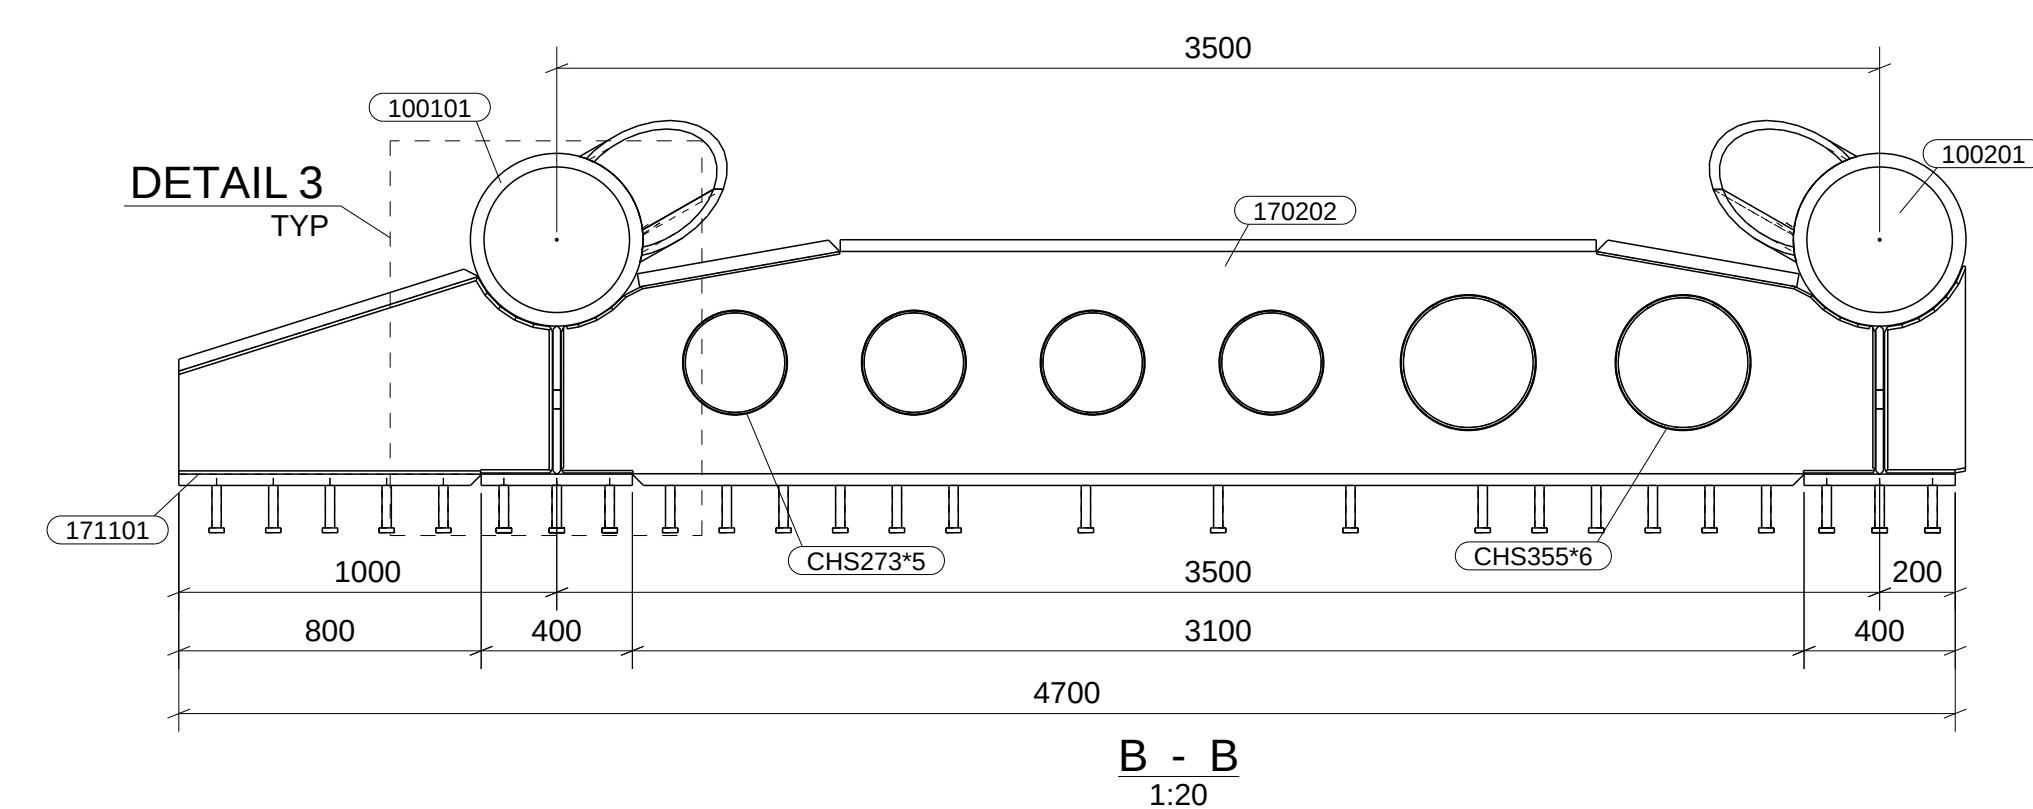
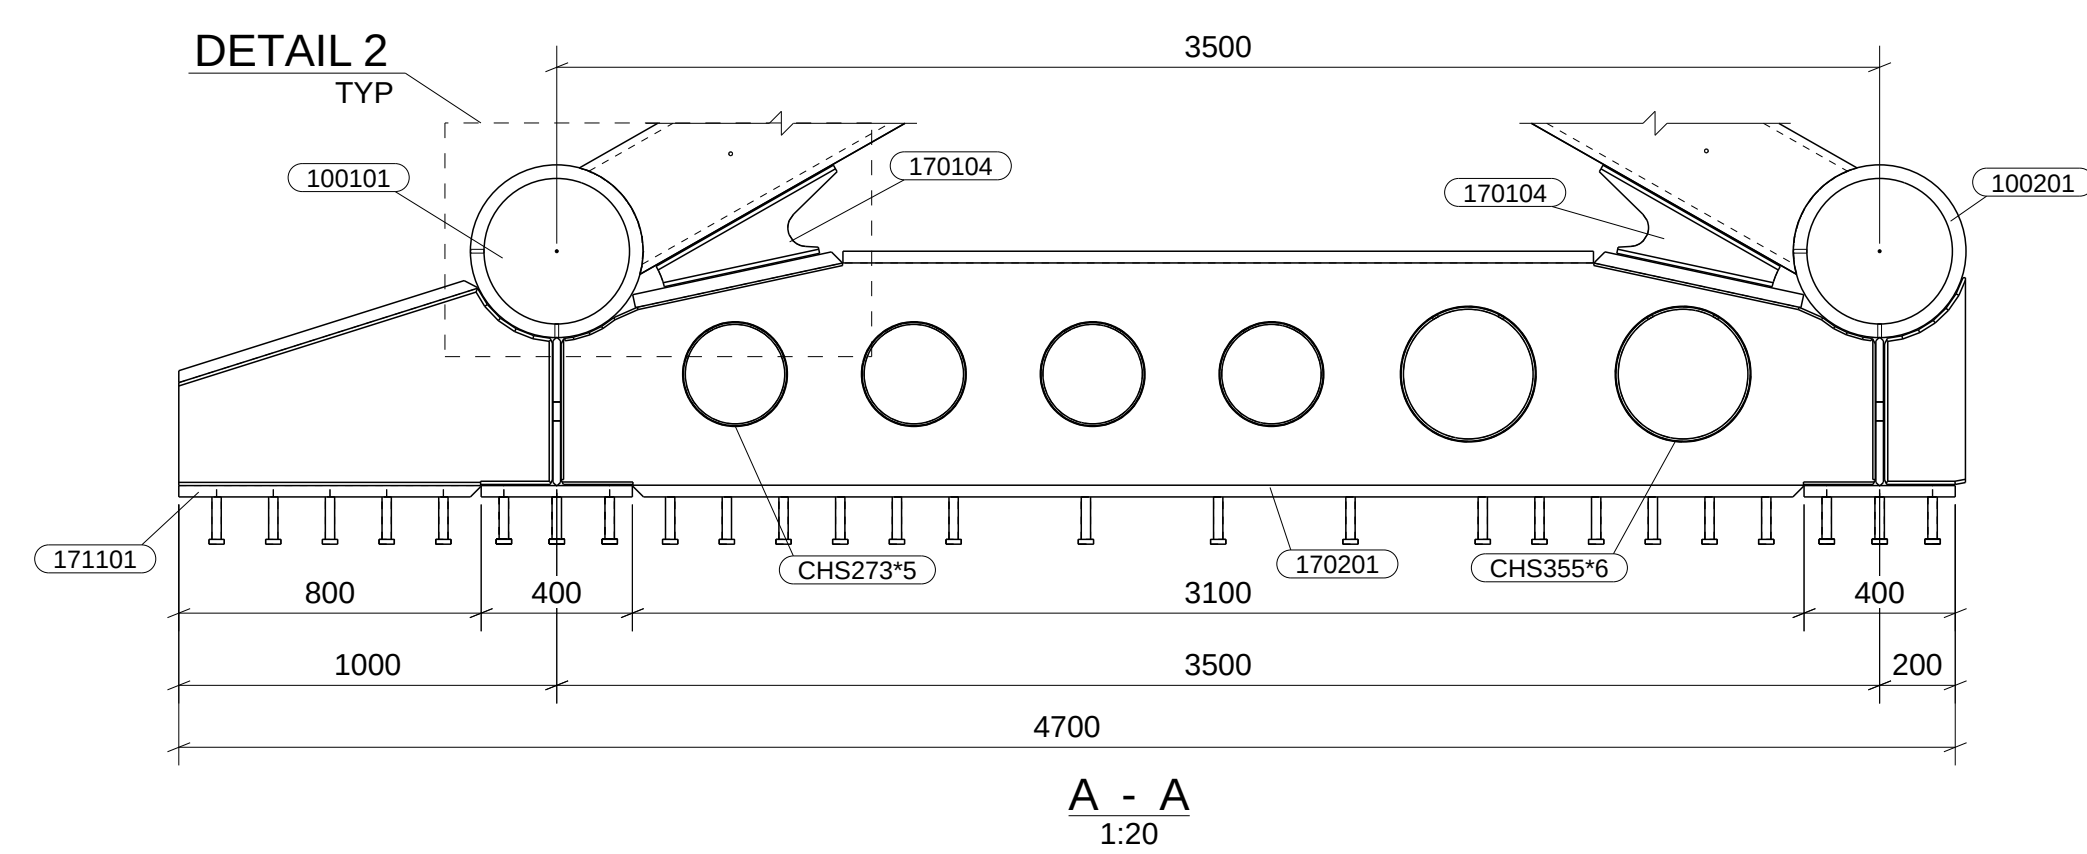


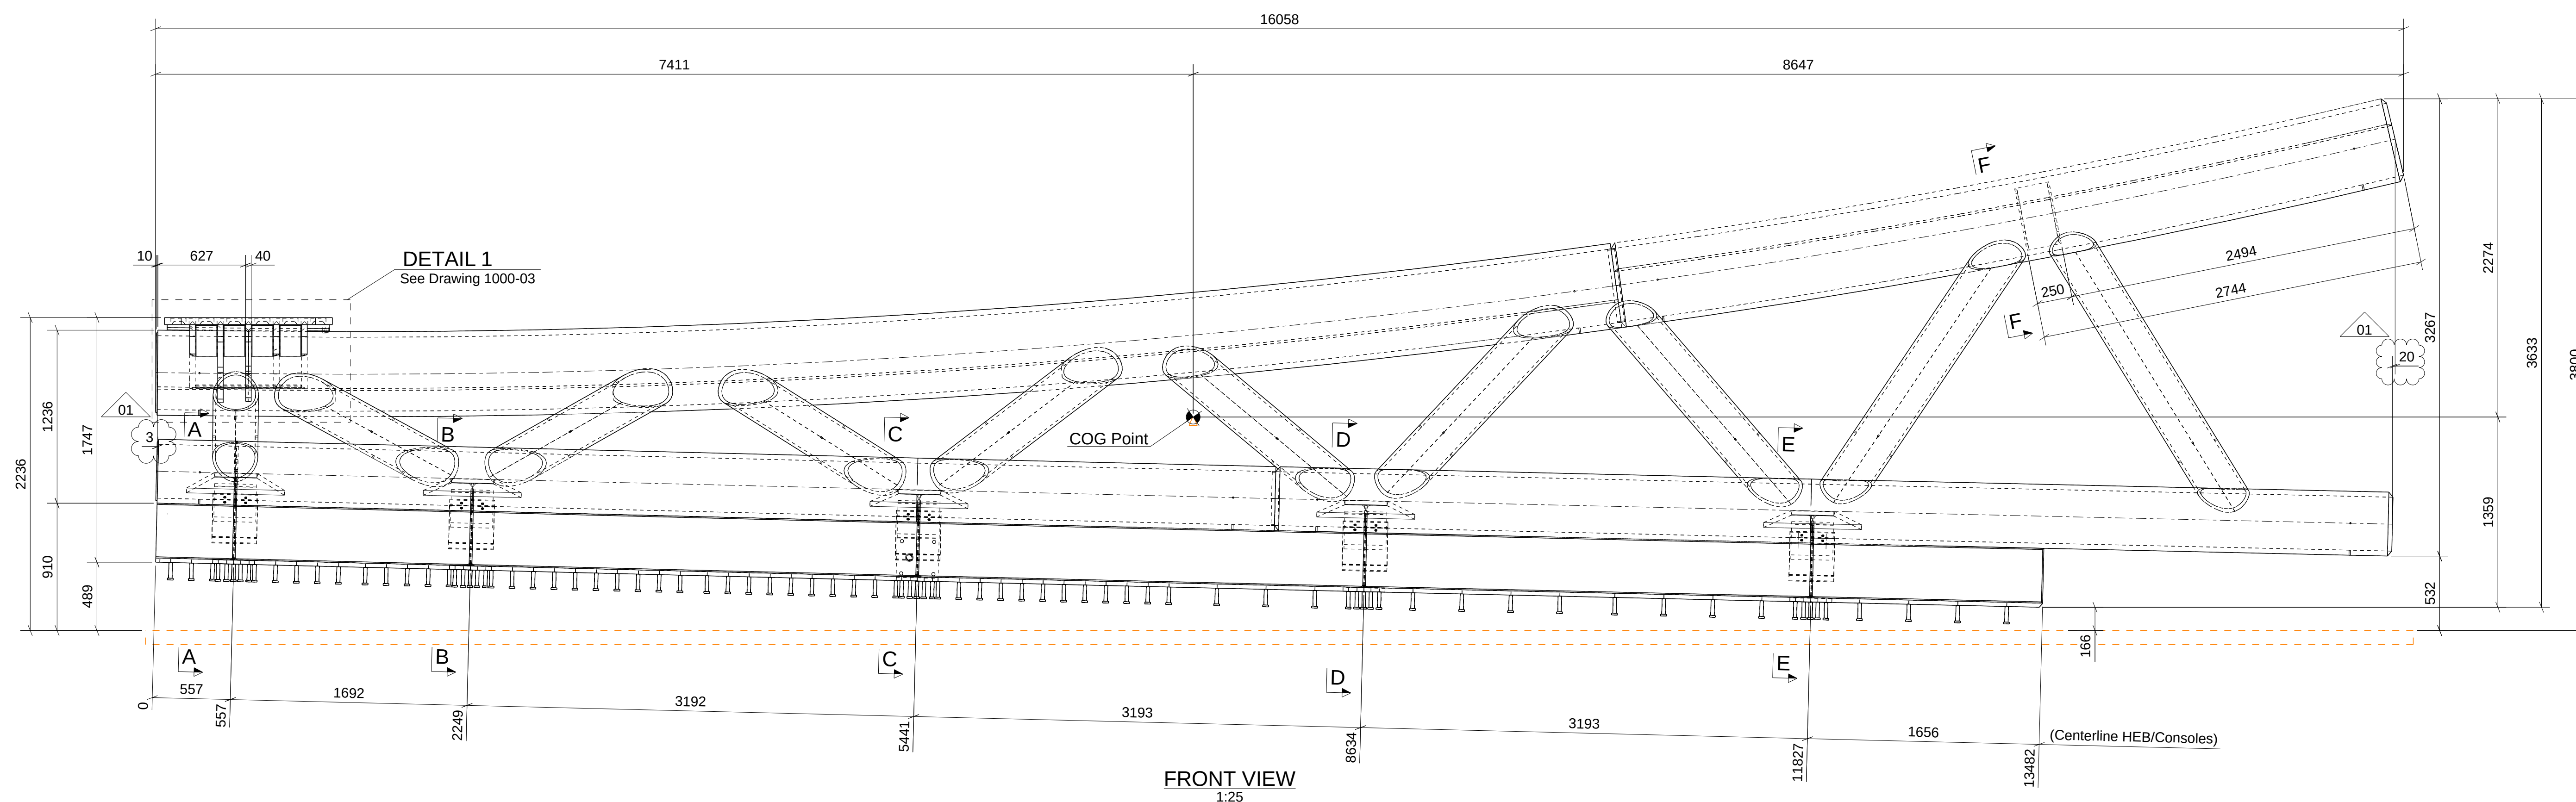

01	26.09.2023	REVISED AS PER MWT-515(Details support points)	AJN	KSD
00	07.09.2023	FIRST ISSUE (FOR APPROVAL)	KSD	MSP
Rev.	Revision Date	Revision Description	Drawn	Check

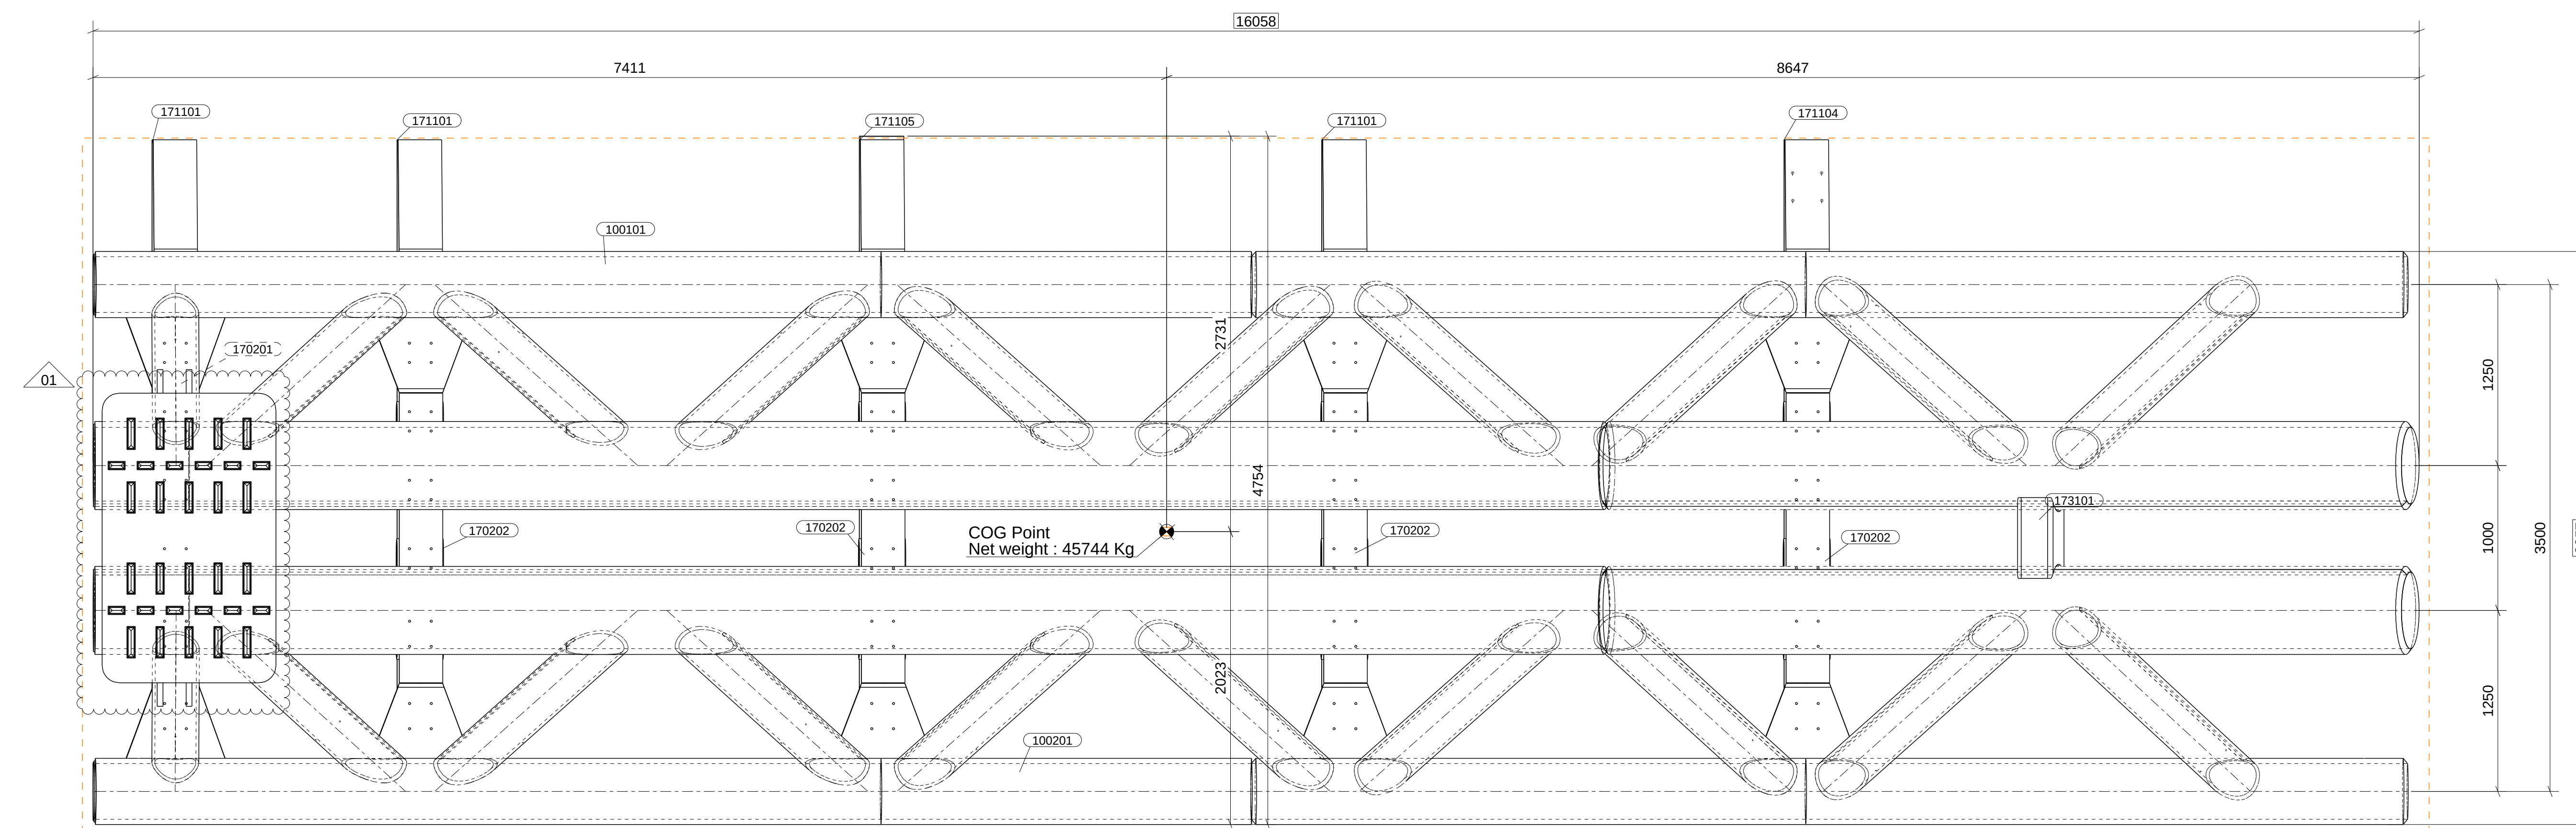

CLIENT: **X Gemeente**
X Amsterdam
X

Bestek : AI 2021-0179

PROJECT TITLE: **IJburg bridges 2060 & 2080**

60Z_3D Truss 1-South - Main Assembly
Details & Sections PG-01

DRAWN: KSD	DATE: 05.09.2023	MM: 	SCALE: var.	SIZE: A0
ORDER NR: 18340	DRAWING: 1000	SHEET: 02	TYPE: P	REVISION: 01

* All rights strictly reserved. Reproduction or issue to third party in any form whatever is not permitted without written authority from proprietor.