
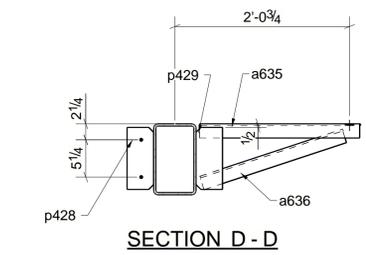
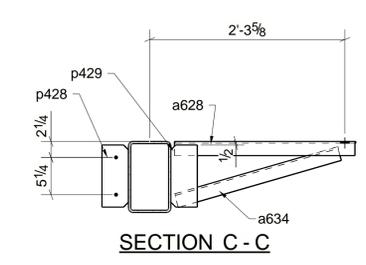
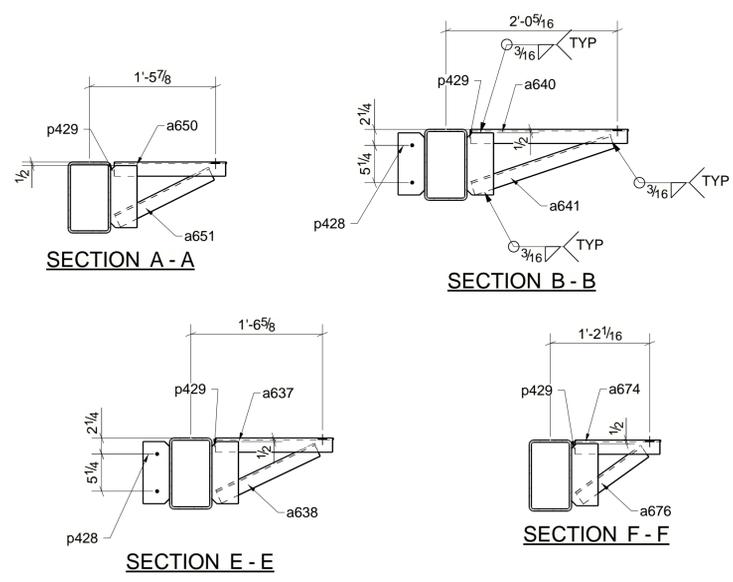


BILL OF MATERIAL

SEQ	SHIPPING BILL			SHOP BILL					
	NO	ERECTION MARK	NO.	SHAPE	MATERIAL GRADE	LENGTH	ASSY. MARK	REMARKS	WEIGHT
6	1	6B147		BEAM				SQ-2	
			1	HSS10X6X5/16	A500C	23-6 9/16	6B147	Water Base Red 220R-345	702
			2	L2X2X1/4	A529-50	2-1 5/8	a628		14
			2	L2X2X1/4	A529-50	2-0 1/16	a634		13
			1	L2X2X1/4	A529-50	1-10 11/16	a635		6
			1	L2X2X1/4	A529-50	1-9 1/4	a636		6
			1	L2X2X1/4	A529-50	1-4 5/8	a637		4
			1	L2X2X1/4	A529-50	1-3 1/2	a638		4
			1	L2X2X1/4	A529-50	1-10 1/4	a640		6
			1	L2X2X1/4	A529-50	1-8 13/16	a641		6
			1	L2X2X1/4	A529-50	1-3 13/16	a650		4
			1	L2X2X1/4	A529-50	1-2 7/8	a651		4
			1	L2X2X1/4	A529-50	1-0	a674		3
			1	L2X2X1/4	A529-50	0-11 3/8	a676		3
			5	PL1/4"X3 3/4"	A572-GR.50	0-8 3/4	p428		11
			7	PL1/4"X3 3/4"	A572-GR.50	0-8 3/4	p429		16
			5	1/2" A325N BOLT		0-1 1/4		Site	
TOTAL WEIGHT THIS DRAWING									802

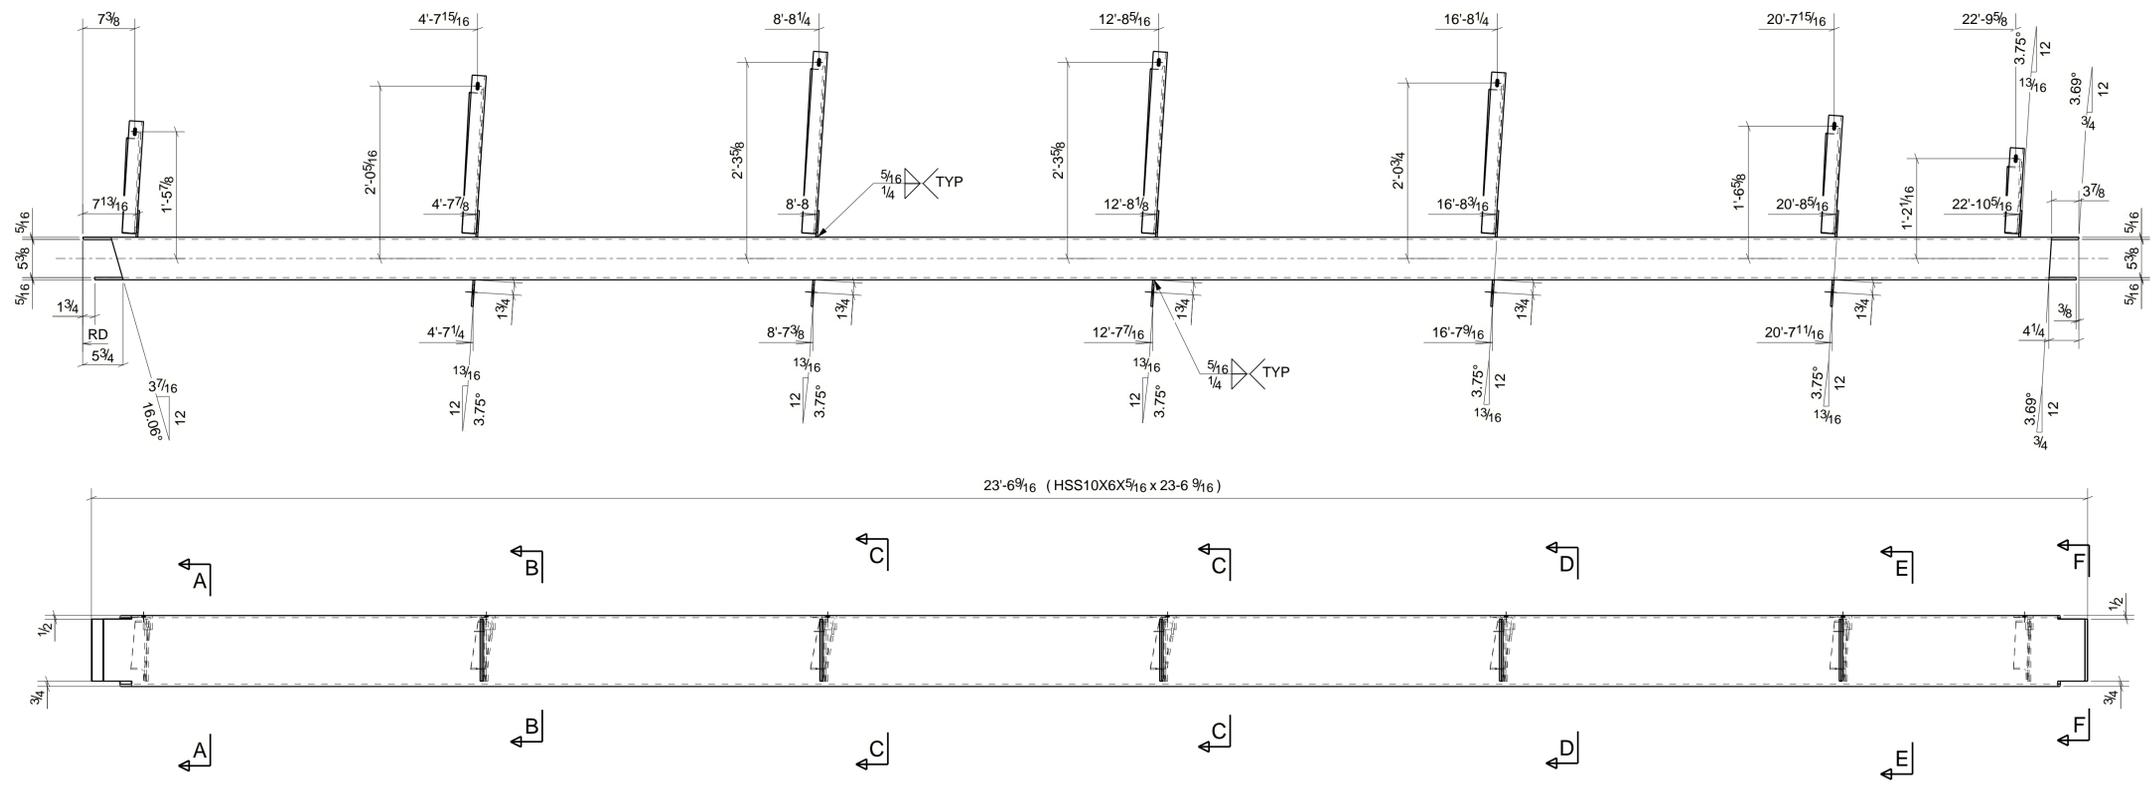

ONE - BEAM - 6B147

E-SHEET REFERENCE			
MATERIAL (UNLESS NOTED)		A	12/08/2025 ISSUED FOR APPROVAL
A529-50/A572-50		REV.	DATE DESCRIPTION
SURFACE PREPARATION		REVISION AND ISSUE RECORD	
SSPC-SP3		<p>2784 OLD DALLAS RD. WACO, TEXAS 76705 PHONE: 254 799 2471 FAX: 254 799 6227</p>	
SHOP PAINT			
Water Base Red 220R-345		PROJECT Mansfield ISD New ELA	
SHOP CONNECTIONS/ ELECTRODES		CUSTOMER Core Construction	
WELDS/E70XX		LOCATION Mansfield, TX. 76063	
FIELD CONNECTIONS (U.N.O.)		ARCH/ENG IEG / Huckabee	
HOLES (U.N.O.)		DETAILS BEAM	
3/4 A325N	13/16"	DETAILER: KZC DATE: 12/08/2025 CHECKER: MJC DATE: 12/08/2025 PM: Shaun McCue	JOB NO. 32-25048 DRWG. NO. 6B147