


BILL OF MATERIAL

QTY	SHIPPING BILL		SHOP BILL						
	NO	ERECTION MARK	NO.	SHAPE	MATERIAL GRADE	LENGTH	ASSY. MARK	REMARKS	WEIGHT
6	1	6C119		COLUMN				SQ-2	
			1	W10X60	A992	21-2 3/4	6C119	Water Base Red 220R-345	1279
			1	PL2 1/2'X24"	A572-GR.50	2-0	BP8		408
			1	PL3/8'X6 1/4"	A572-GR.50	1-0	p45		8
			2	PL3/8'X6"	A572-GR.50	0-9	p100		11
			1	PL3/8'X9"	A572-GR.50	0-10 5/8	p189		10
			1	PL3/4'X11 1/8"	A572-GR.50	0-11 1/4	p191		27
			2	PL3/4'X5 5/16"	A572-GR.50	0-8 7/8	p192		20
			1	PL3/8'X9"	A572-GR.50	0-10 5/8	p193		10
			1	PL3/8'X4 3/4"	A572-50	0-8 7/8	p333		4
			1	PL3/8'X4 3/4"	A572-50	0-8 7/8	p339		4
			1	PL1/2'X11 3/4"	A572-50	1-0	p341		20
			1	PL3/8'X13 1/8"	A572-GR.50	1-7 5/8	p344		16
			1	PL3/8'X13 1/8"	A572-GR.50	1-7 1/2	p345		16
TOTAL WEIGHT THIS DRAWING									1835

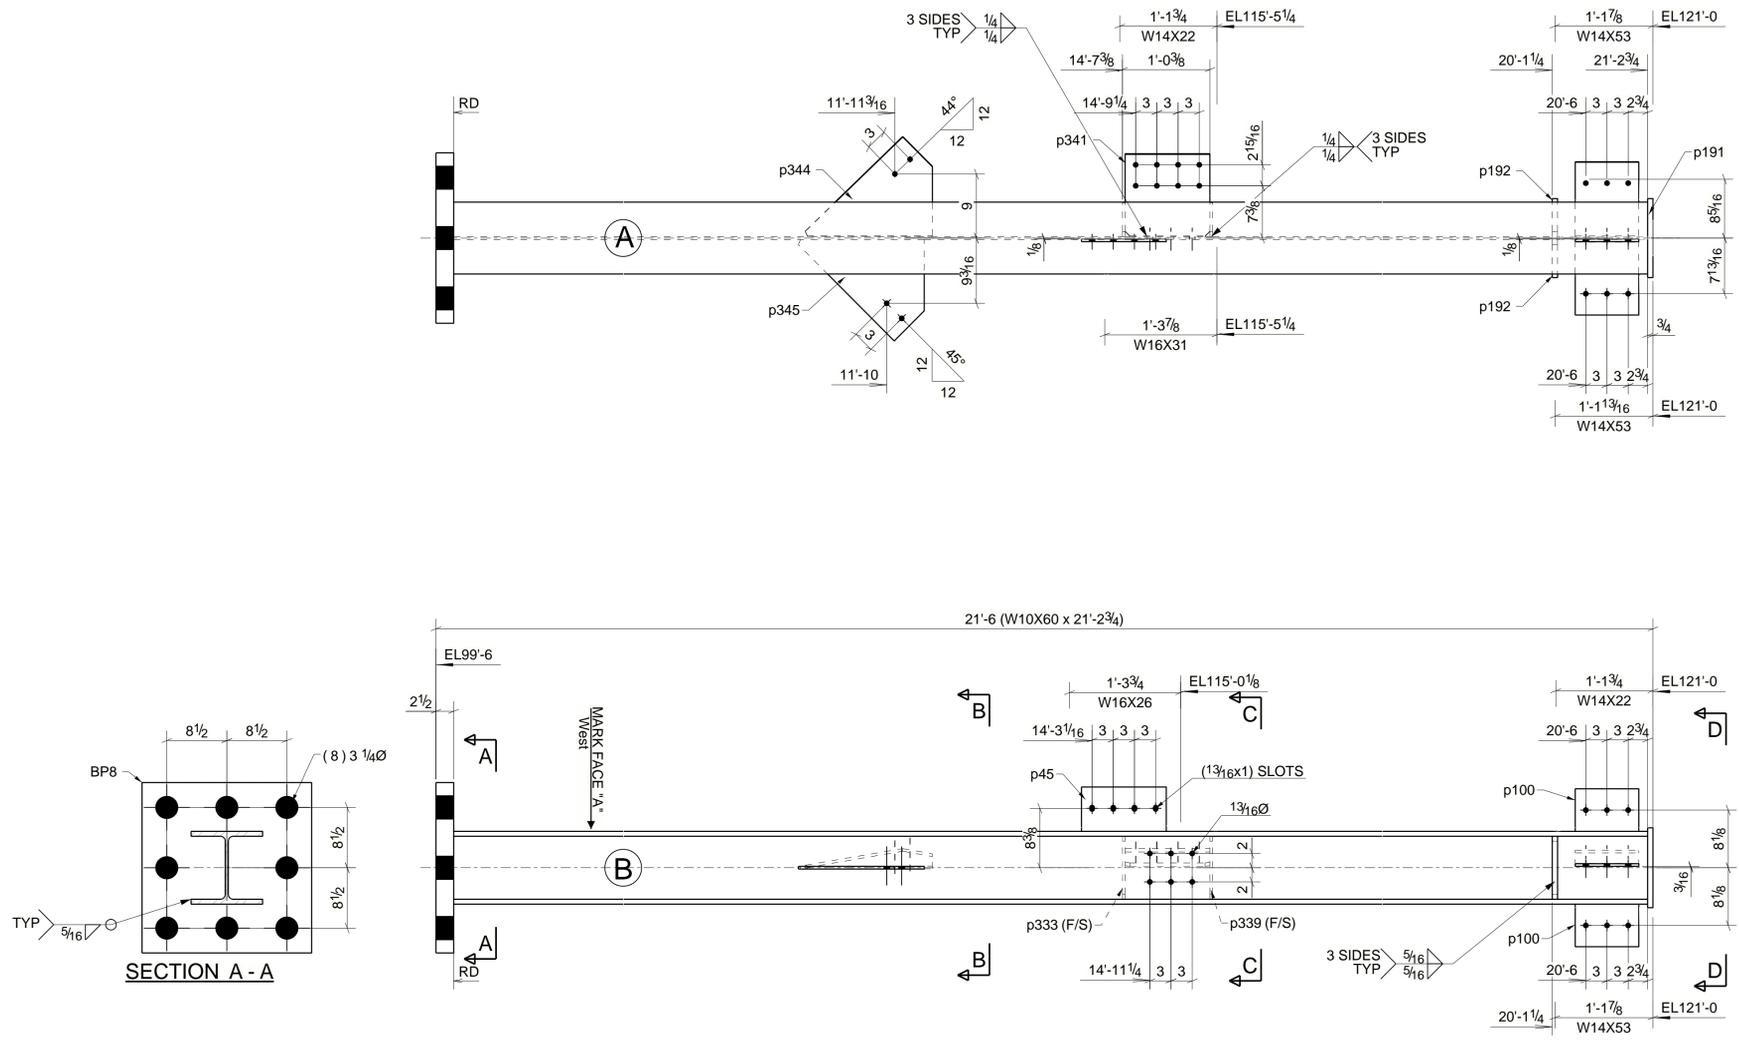

ONE - COLUMN - 6C119

E-SHEET REFERENCE			
MATERIAL (UNLESS NOTED)	A	12/08/2025	ISSUED FOR APPROVAL
A529-50/A572-50	REV.	DATE	DESCRIPTION
SURFACE PREPARATION	REVISION AND ISSUE RECORD		
SSPC-SP3	<p>2784 OLD DALLAS RD. WACO, TEXAS 76705 PHONE: 254 799 2471 FAX: 254 799 6227</p>		
SHOP PAINT			
Water Base Red 220R-345	PROJECT <u>Mansfield ISD New ELA</u>		
SHOP CONNECTIONS/ ELECTRODES	CUSTOMER <u>Core Construction</u>		
WELDS/E70XX	LOCATION <u>Mansfield, TX. 76063</u>		
	ARCH/ENG <u>IEG / Huckabee</u>		
	DETAILS <u>COLUMN</u>		
FIELD CONNECTIONS (U.N.O.)	3/4 A325N	HOLES (U.N.O.)	13/16"
DETAILER	JAW	DATE	12/08/2025
CHECKER	MJC	DATE	12/08/2025
PM	Shaun McCue	JOB NO.	32-25048
		DRWG. NO.	6C119