




Section F1-F1  
1:50

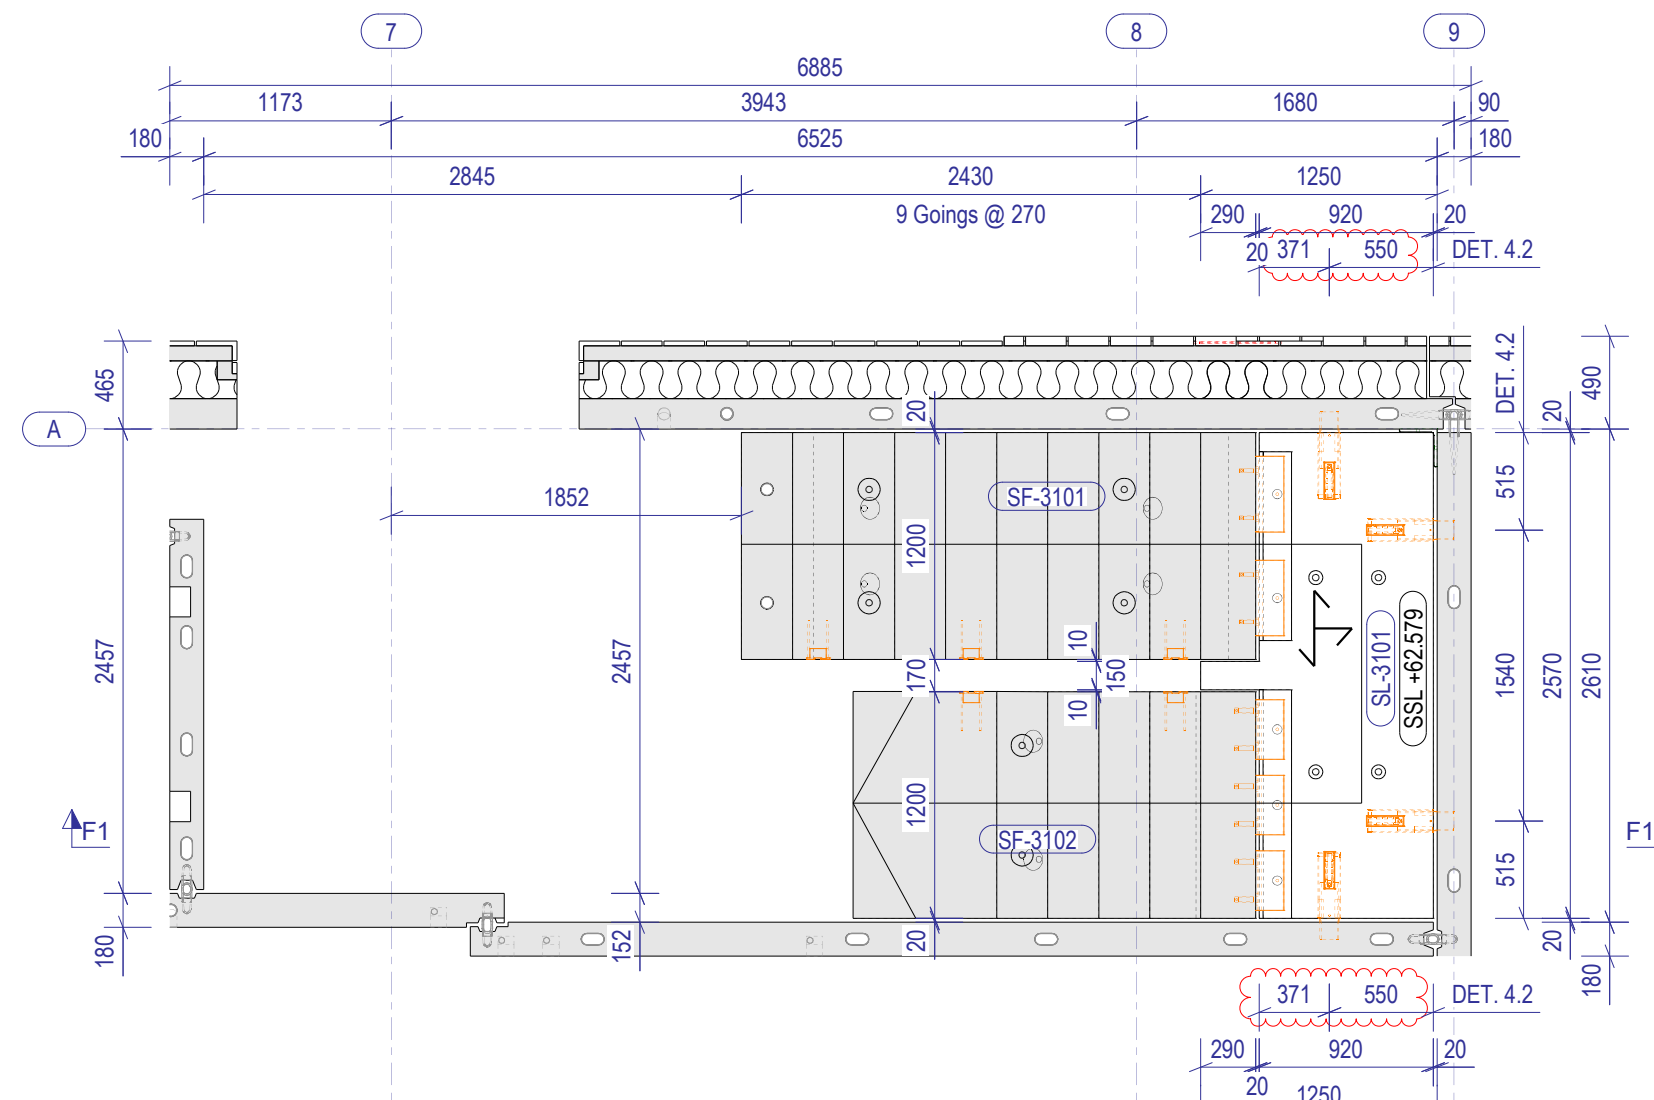


Plan @ Ground Floor  
1:40

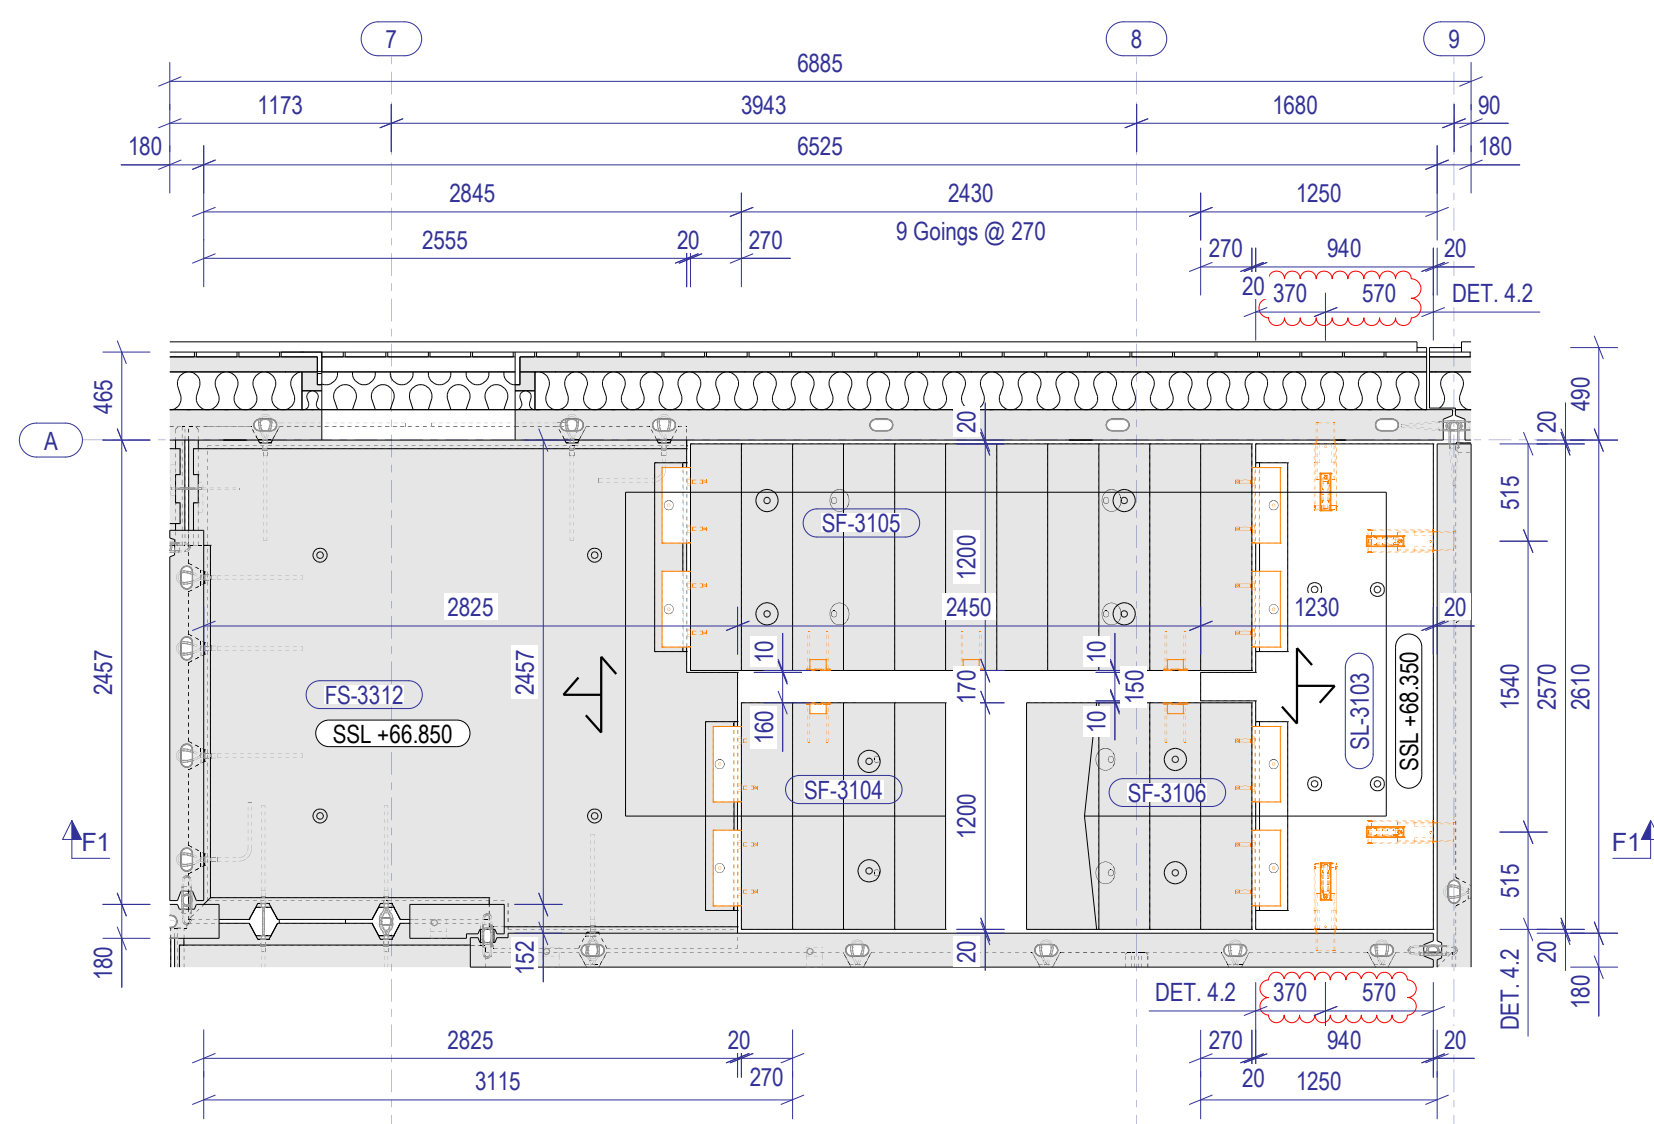


Plan @ Second Floor  
1:40

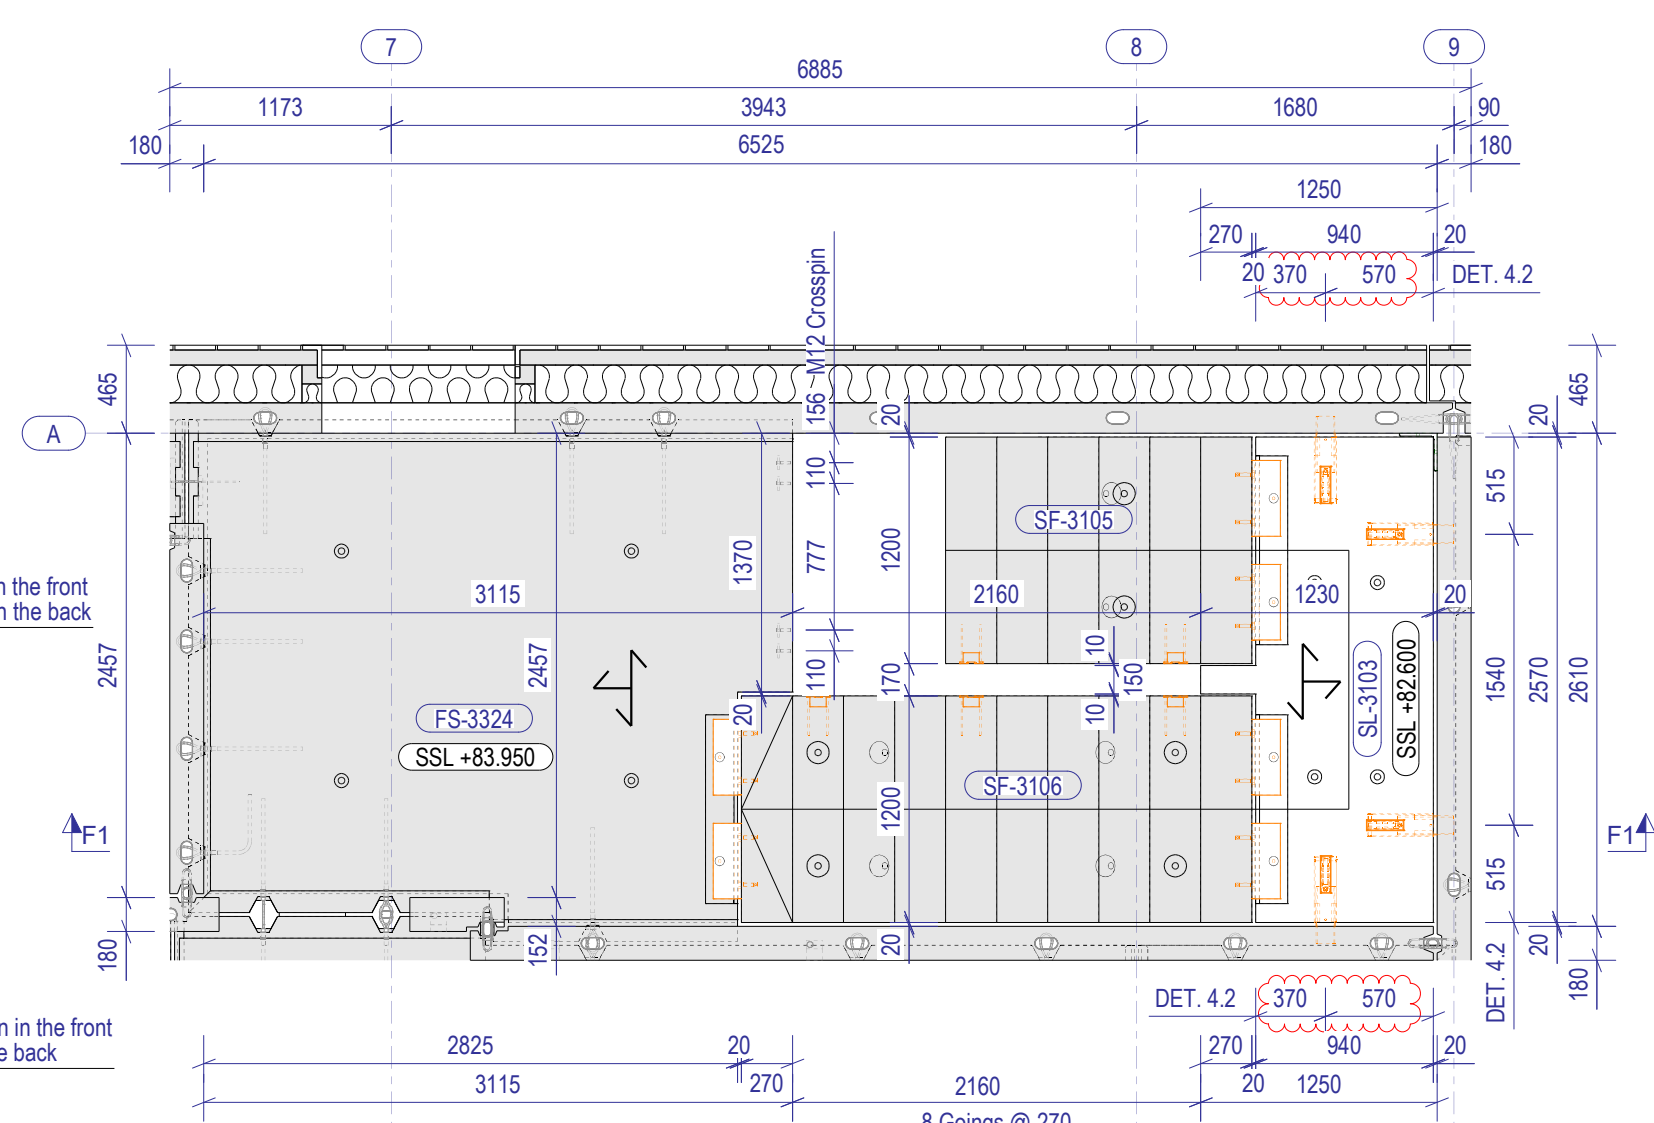


Plan @ Eight Floor  
1:40

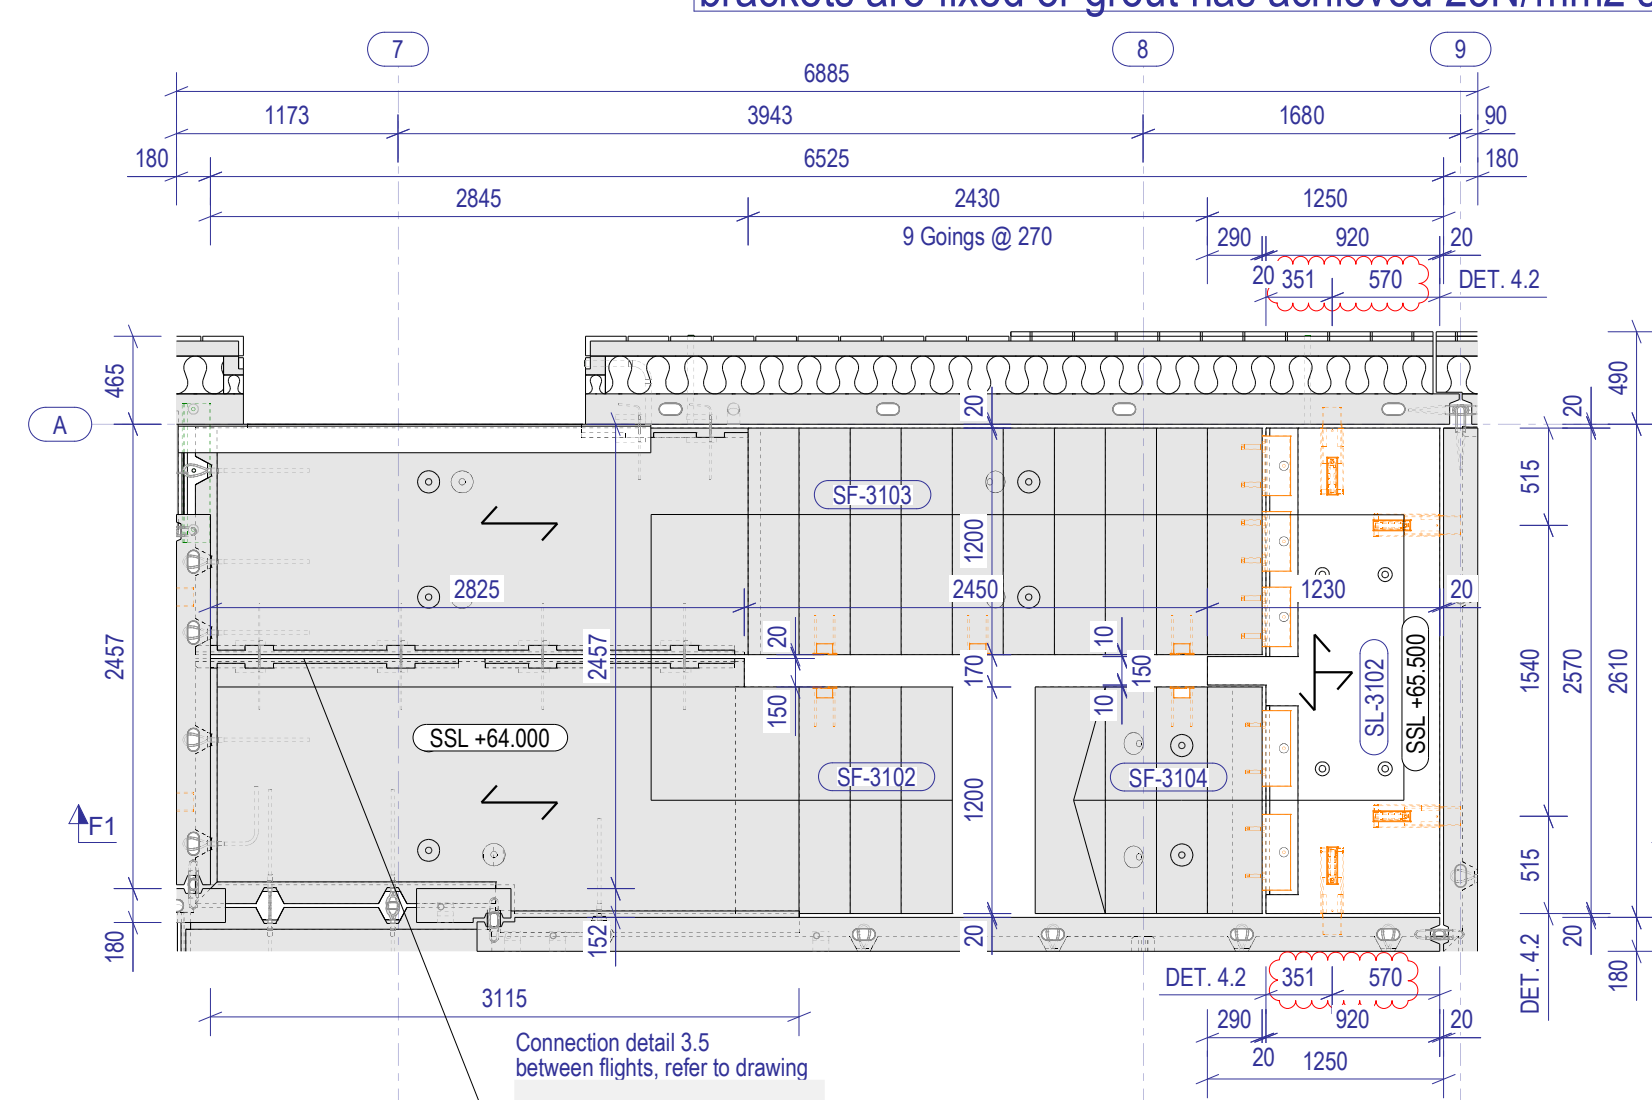


Plan @ First Floor  
1:40

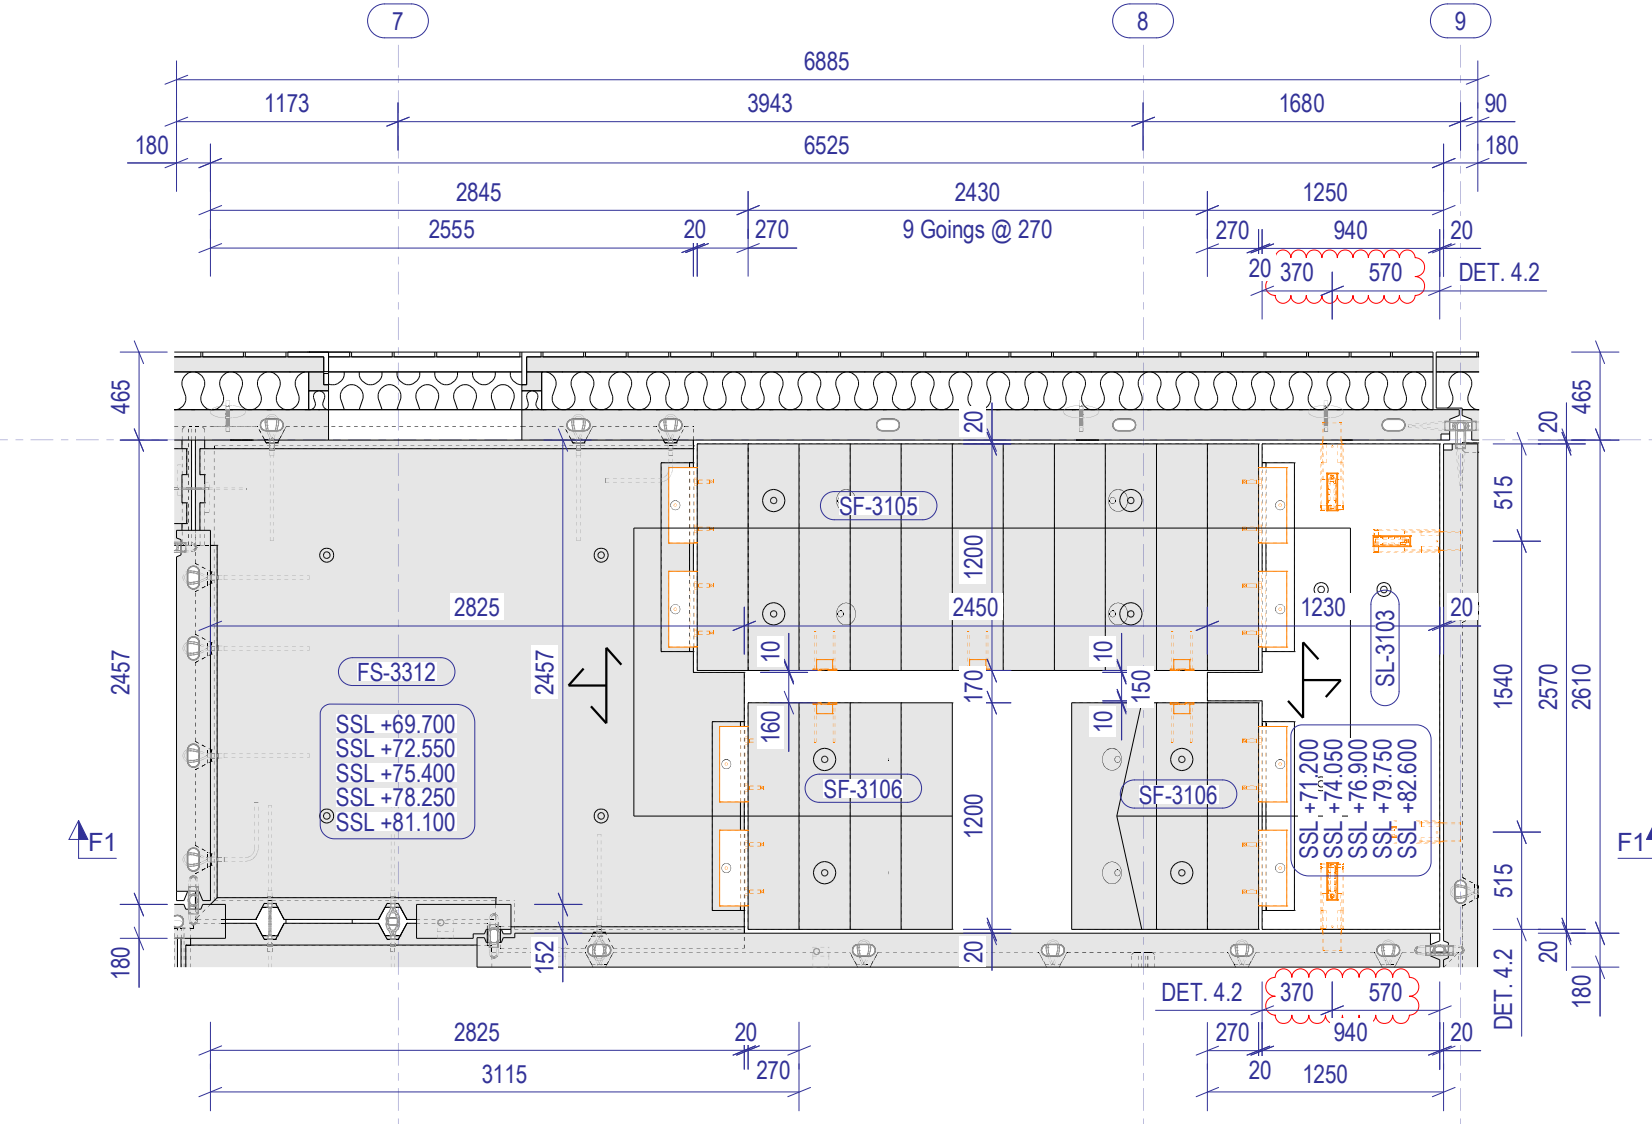


Plan @ Third - Seventh Floor  
1:40

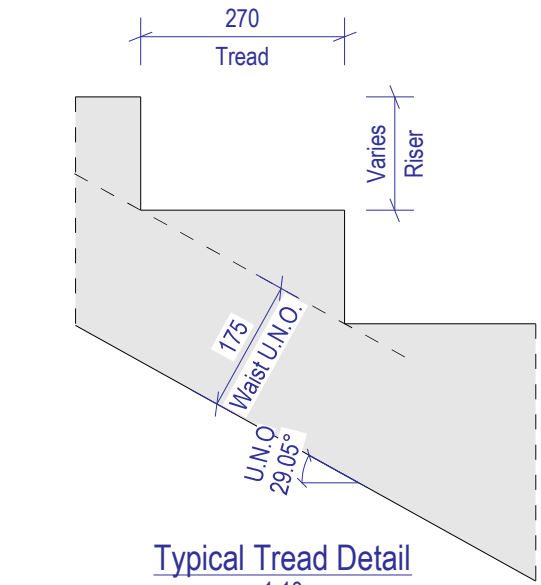

Typical Tread Detail  
1:10

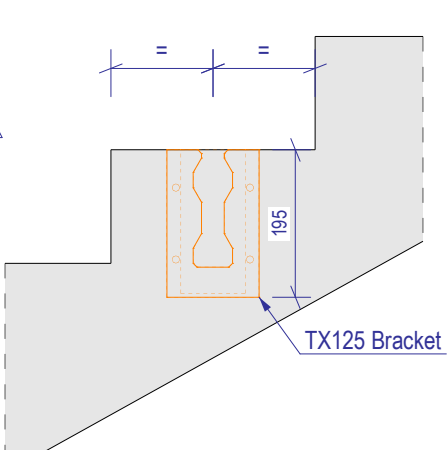

Typical Balustrade Bracket Detail  
1:10

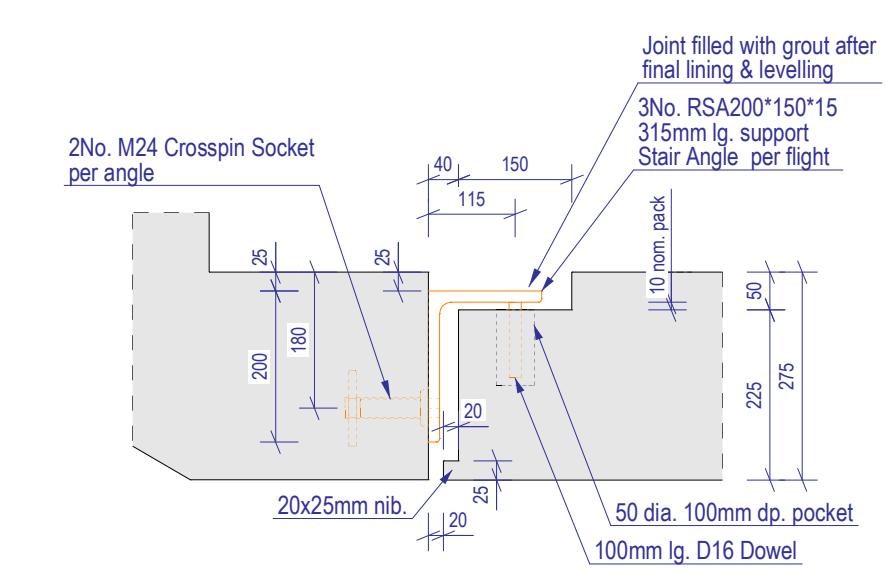

EF4.5 Detail  
1:10

For balustrade setting out and fixing details, please refer to

Props to be removed from stair core once temporary brackets are fixed or grout has achieved 25N/mm2 strength.

- SERIES 00 - GENERAL
- SERIES 01 - VERTICAL ELEMENT LAYOUTS
- SERIES 02 - HORIZONTAL ELEMENT LAYOUTS
- SERIES 04 - STAIR LAYOUTS, SECTIONS & DETAILS
- SERIES 05 - BEAM LAYOUTS
- SERIES 06 - CONSTRUCTION DETAILS
- SERIES 07 - EXTERNAL ELEVATIONS
- SERIES 08 - BUILDING SECTIONS
- SERIES 09 - STARTER BARS, PRECAST BWIC REQUIREMENTS
- SERIES 10 - VERTICAL TIE LAYOUTS
- SERIES 11 - HORIZONTAL TIE LAYOUTS
- SERIES 13 - PROPPING & TEMPORARY WORKS LAYOUTS
- SERIES 14 - MISCELLANEOUS DETAILS