




Widok 3D  
1:100

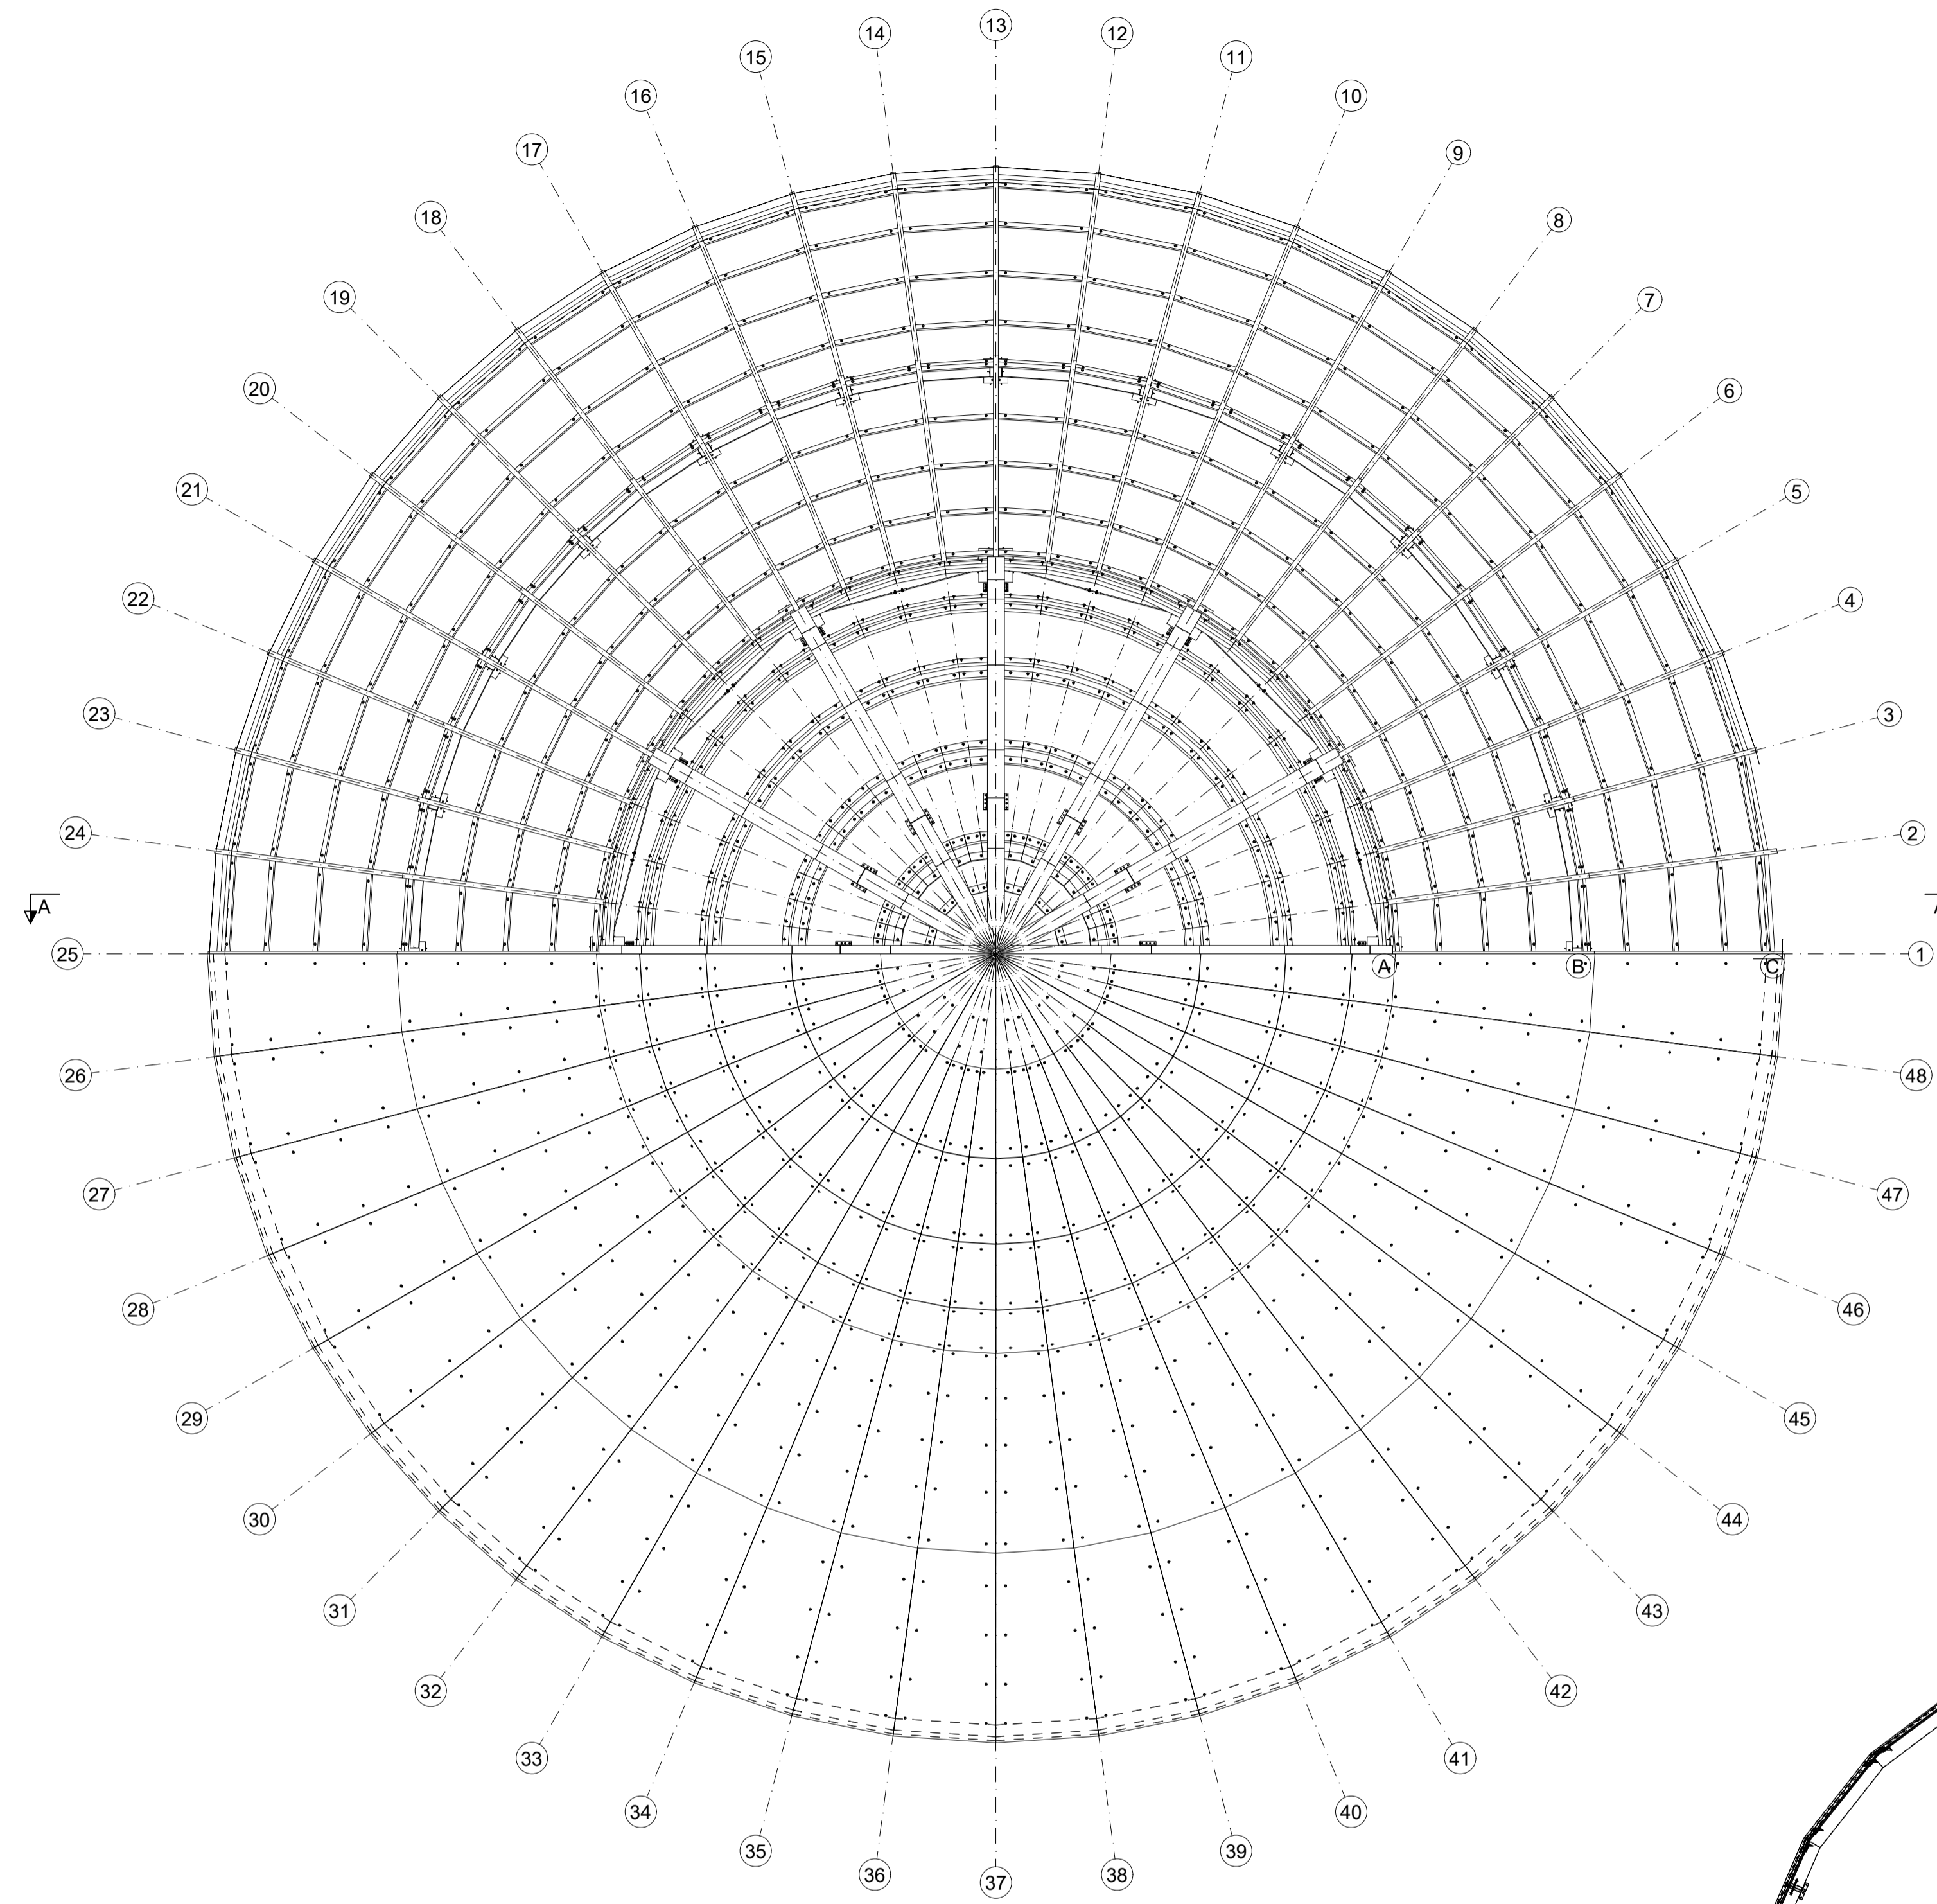


Widok z góry  
1:100

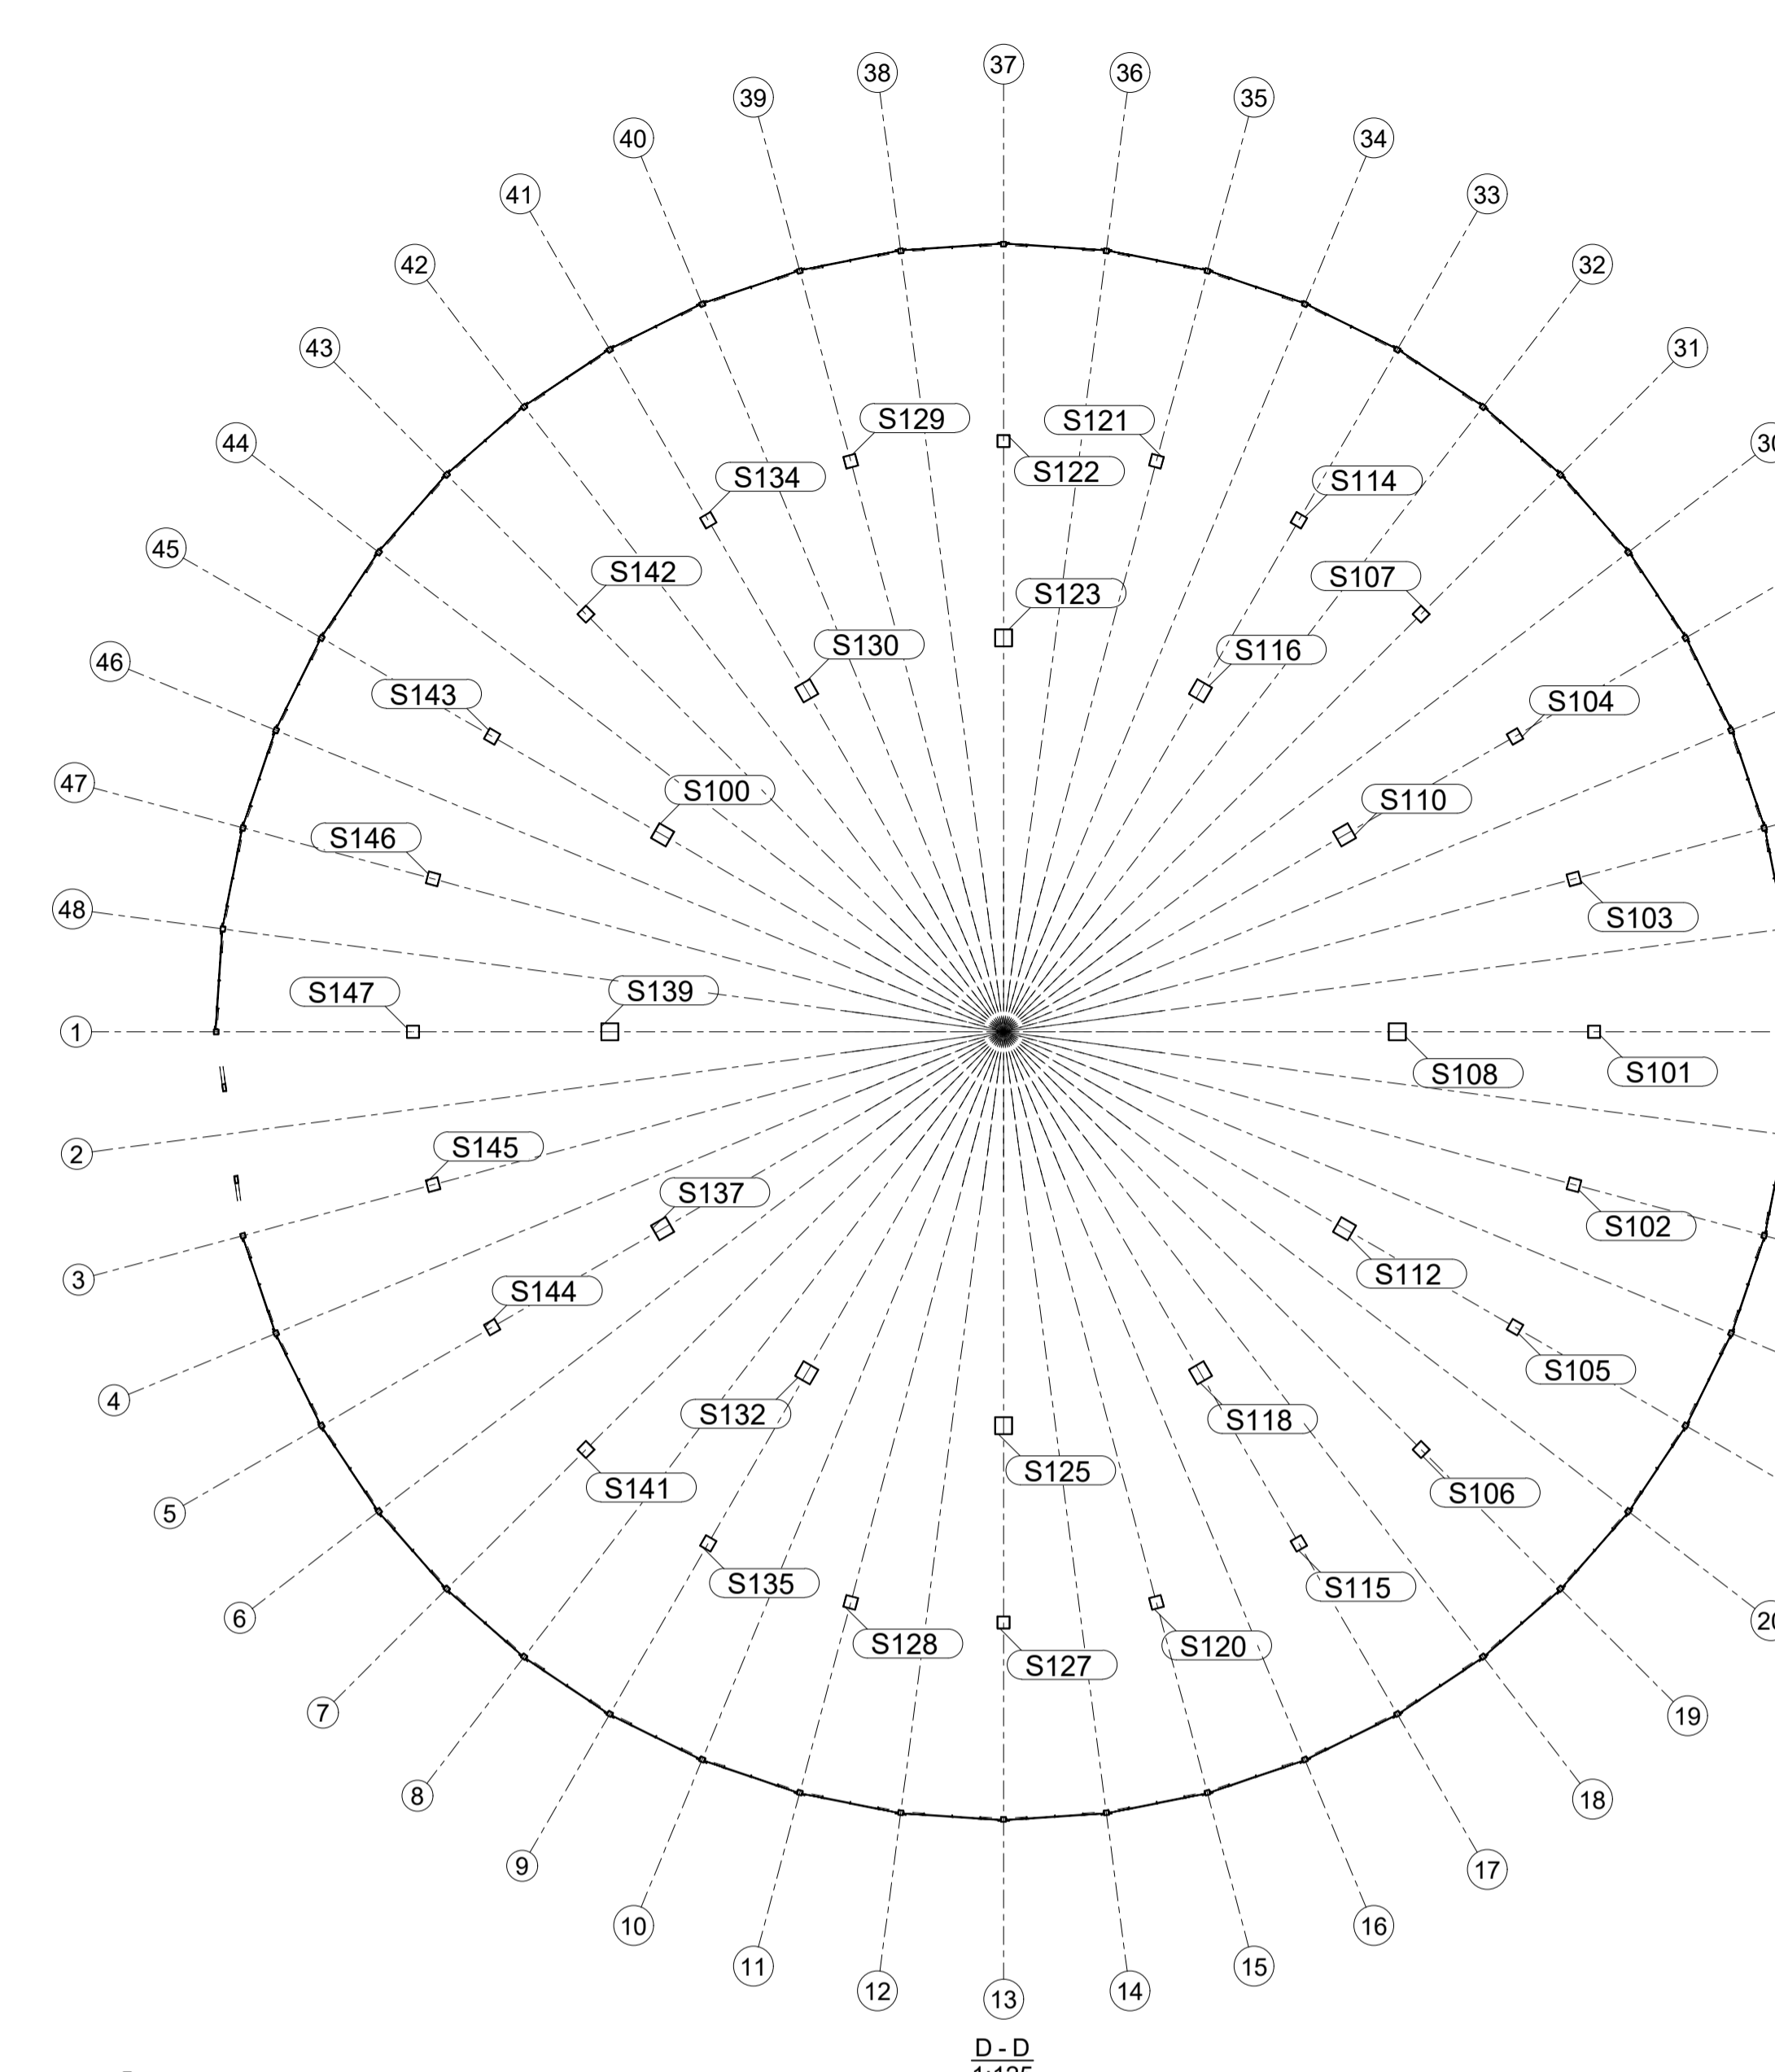


D-D  
1:125

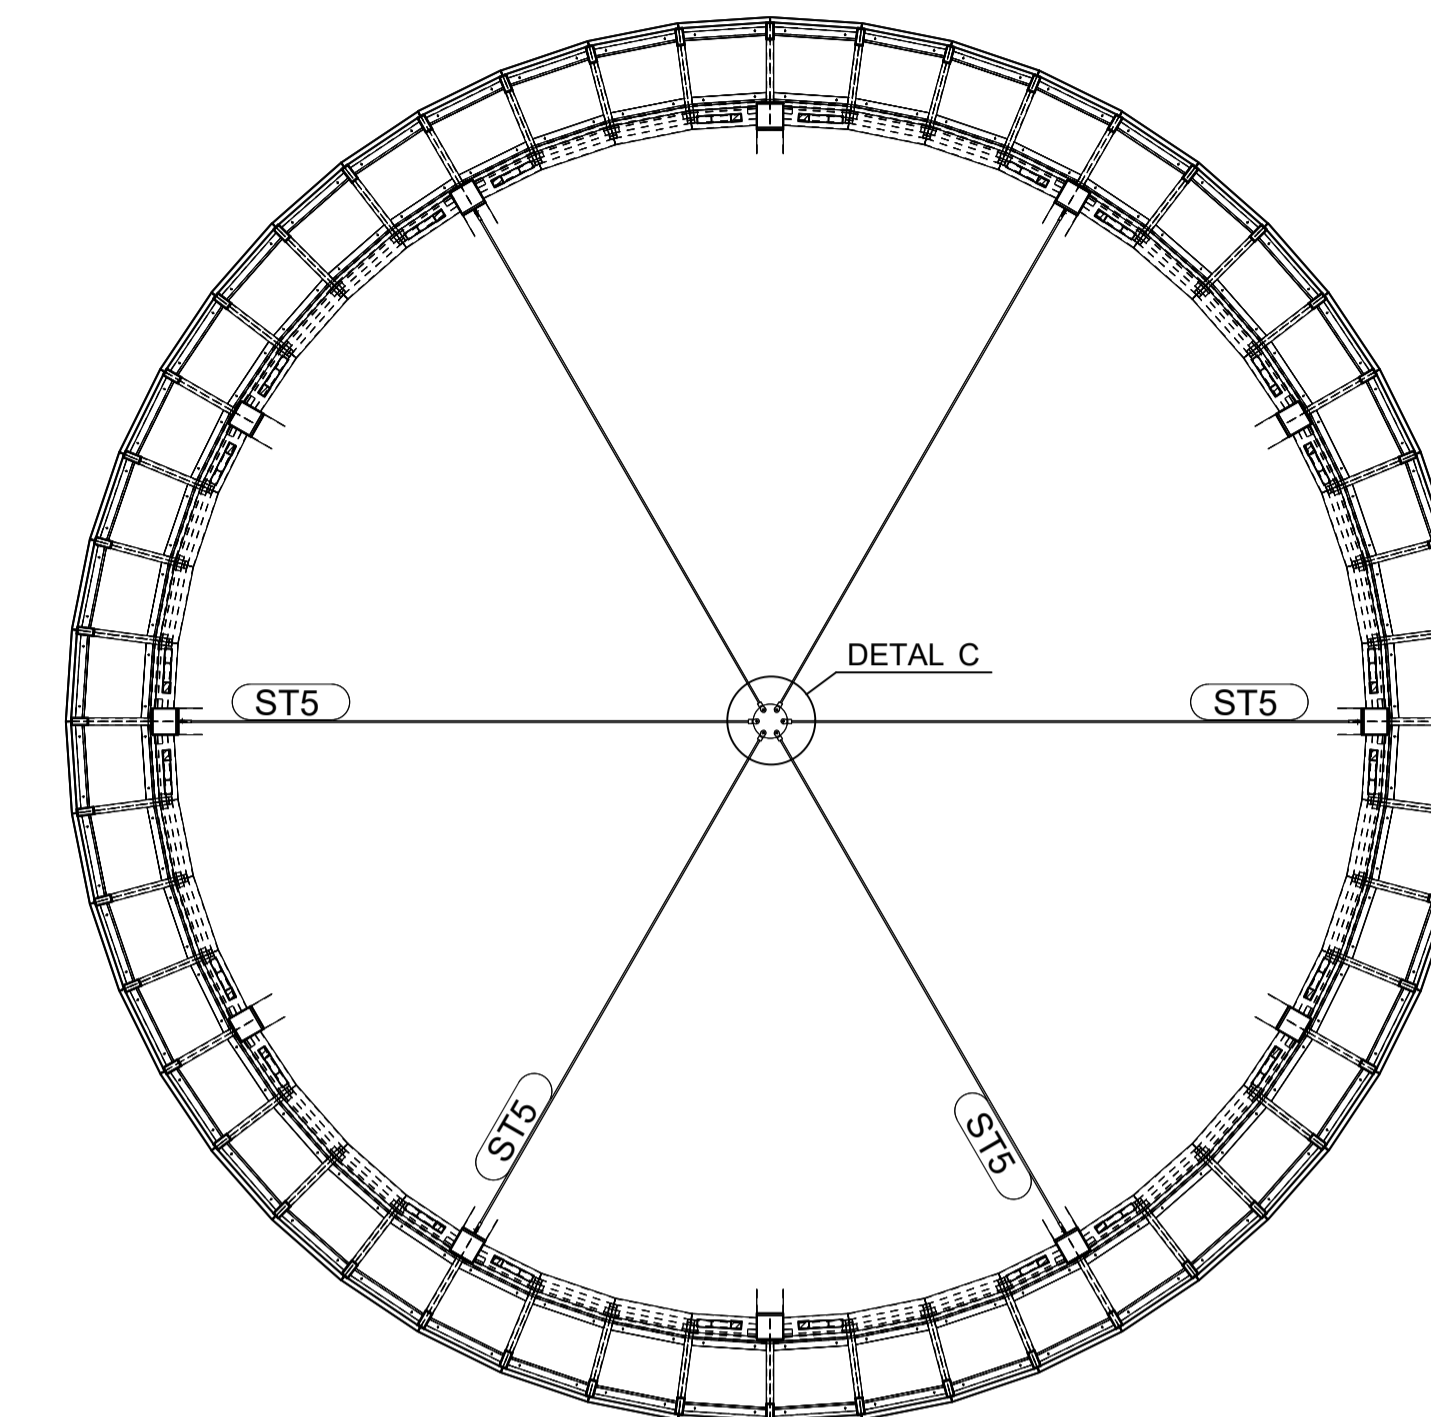


B-B  
1:100

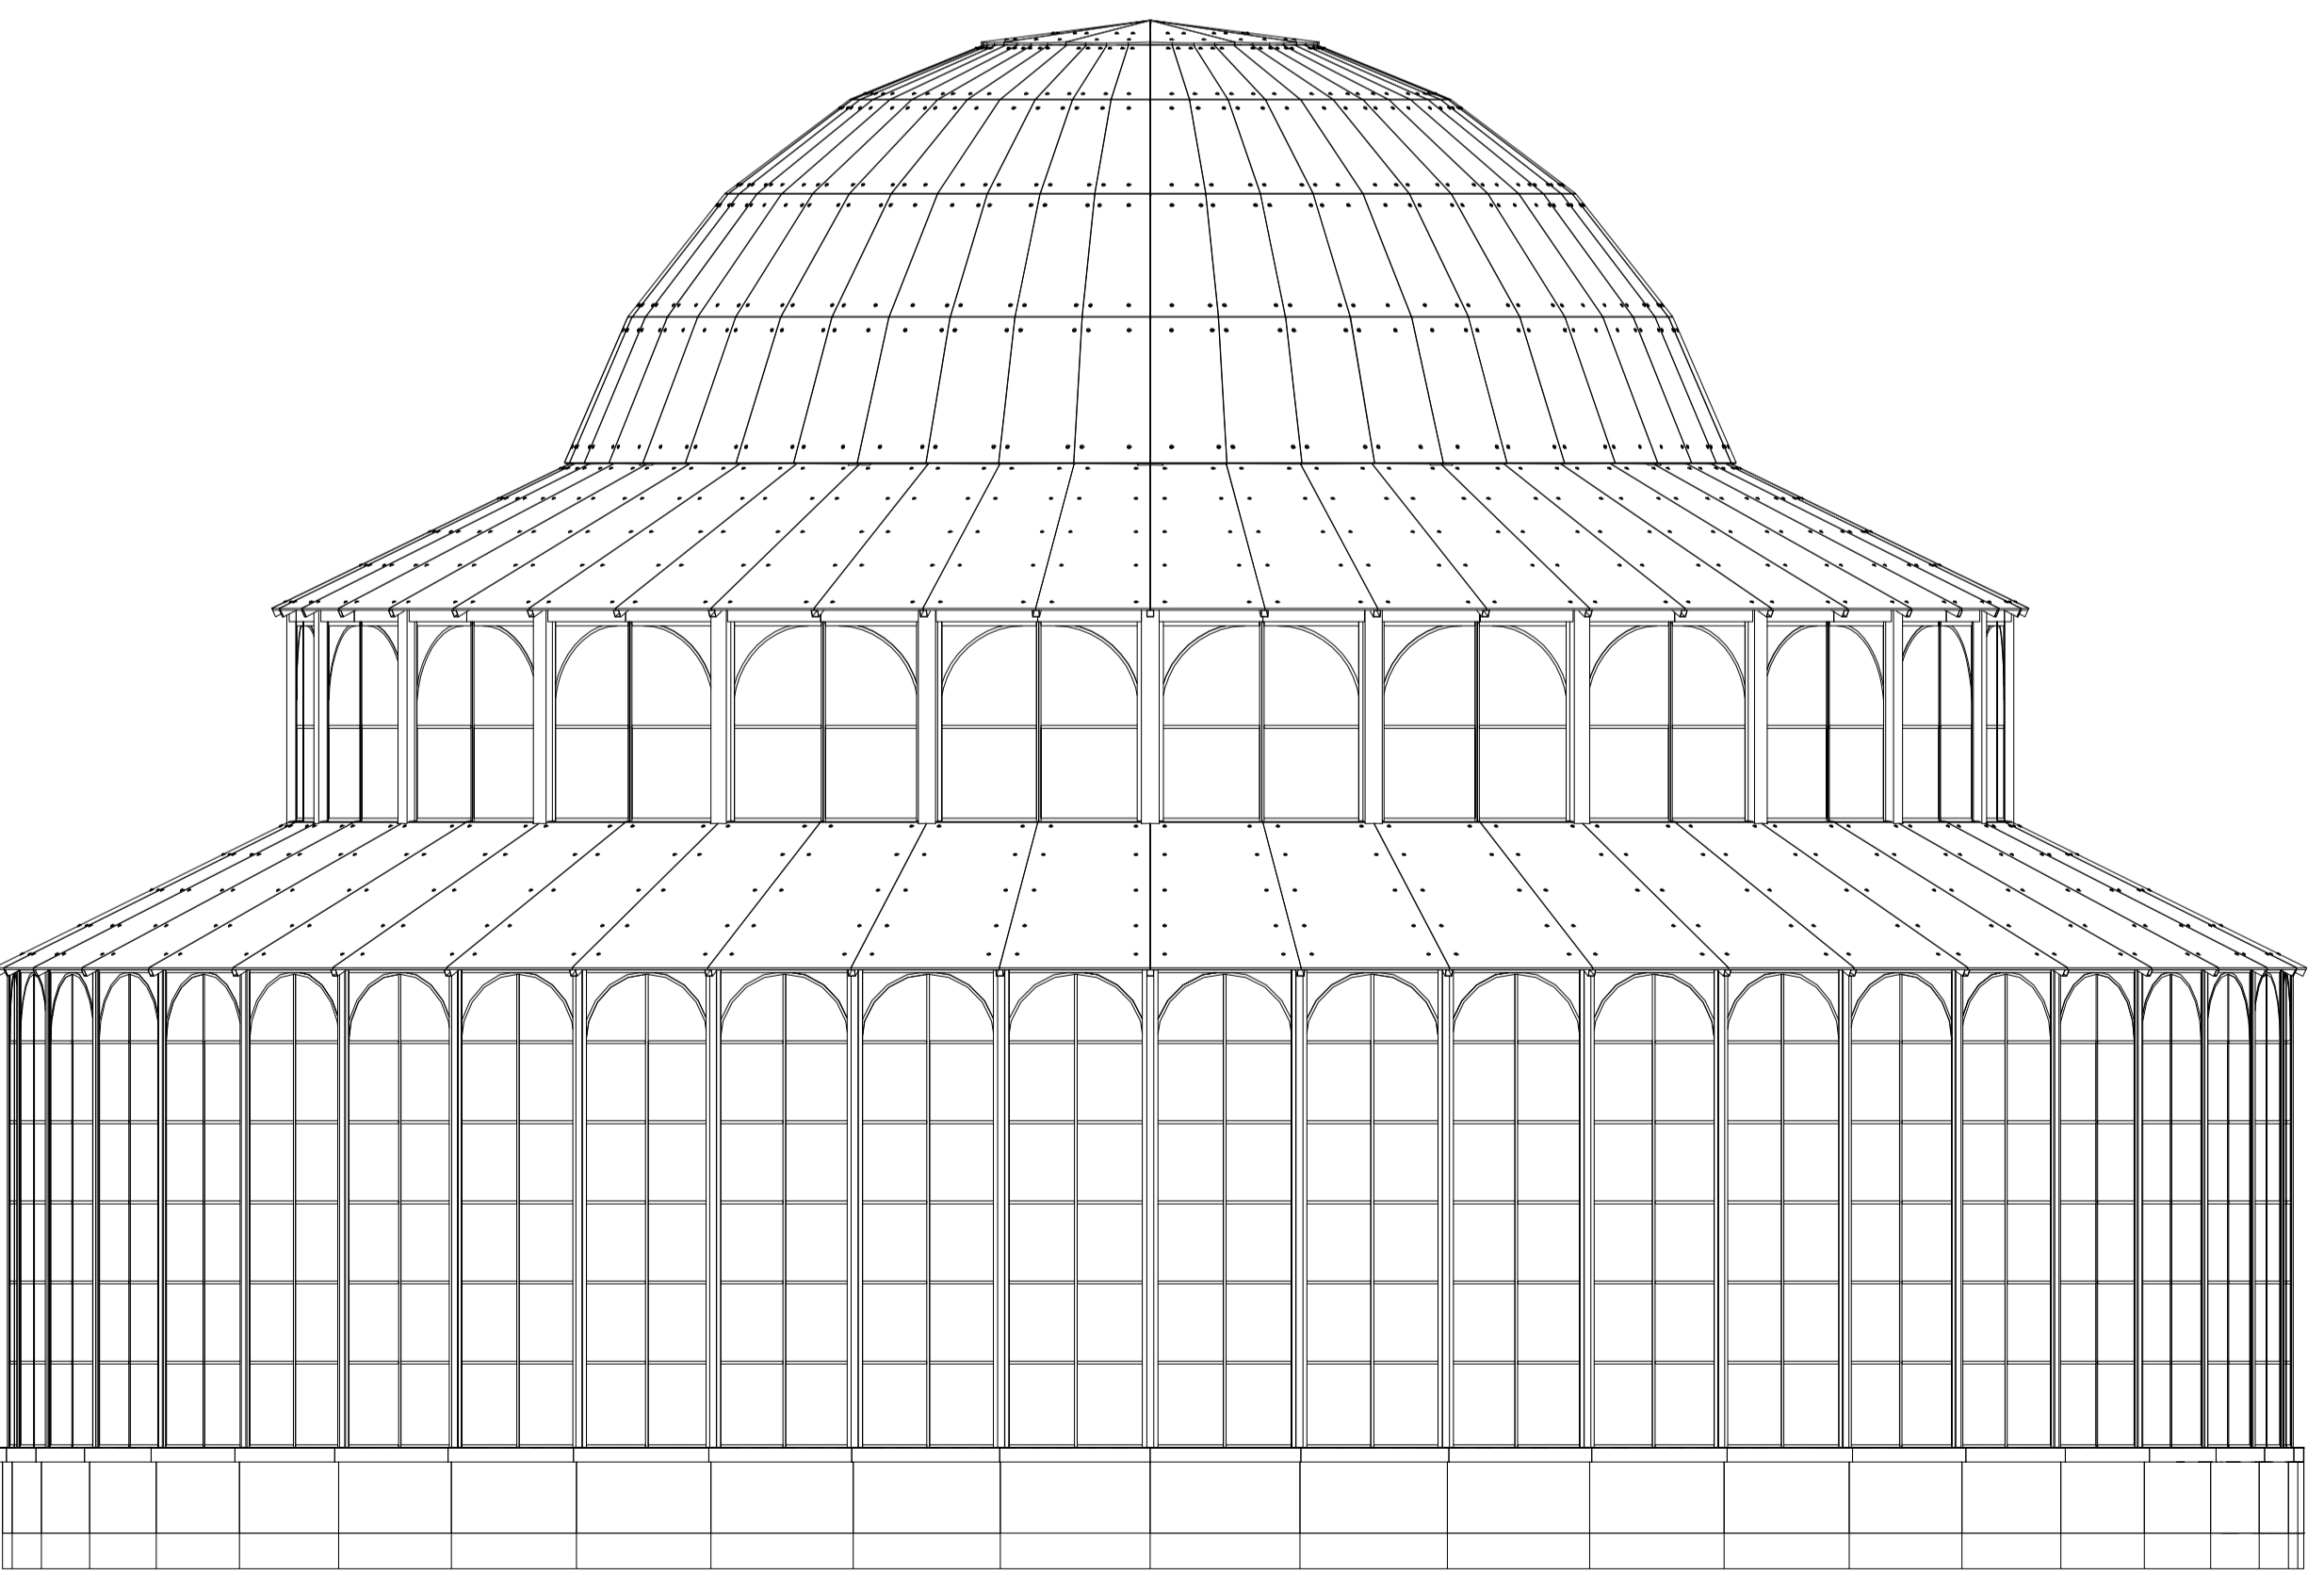


Widok północny  
1:100

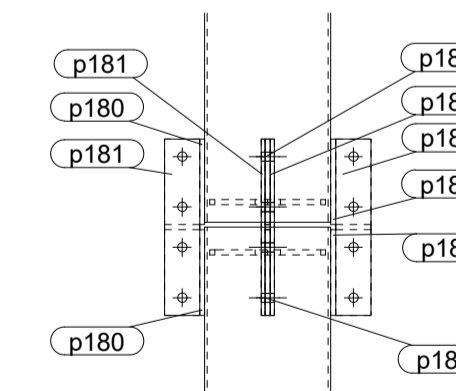


DETAL A, 1:15

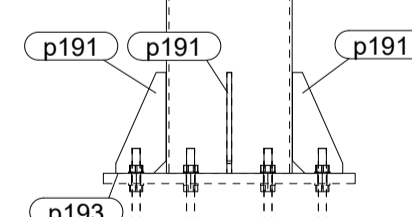


DETAL E, 1:15

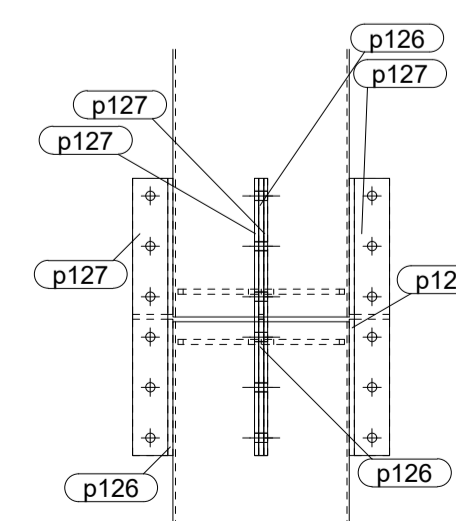


DETAL B, 1:15

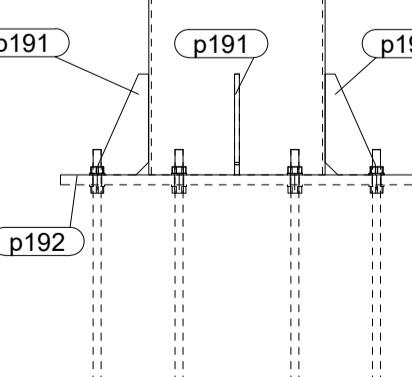


DETAL F, 1:15

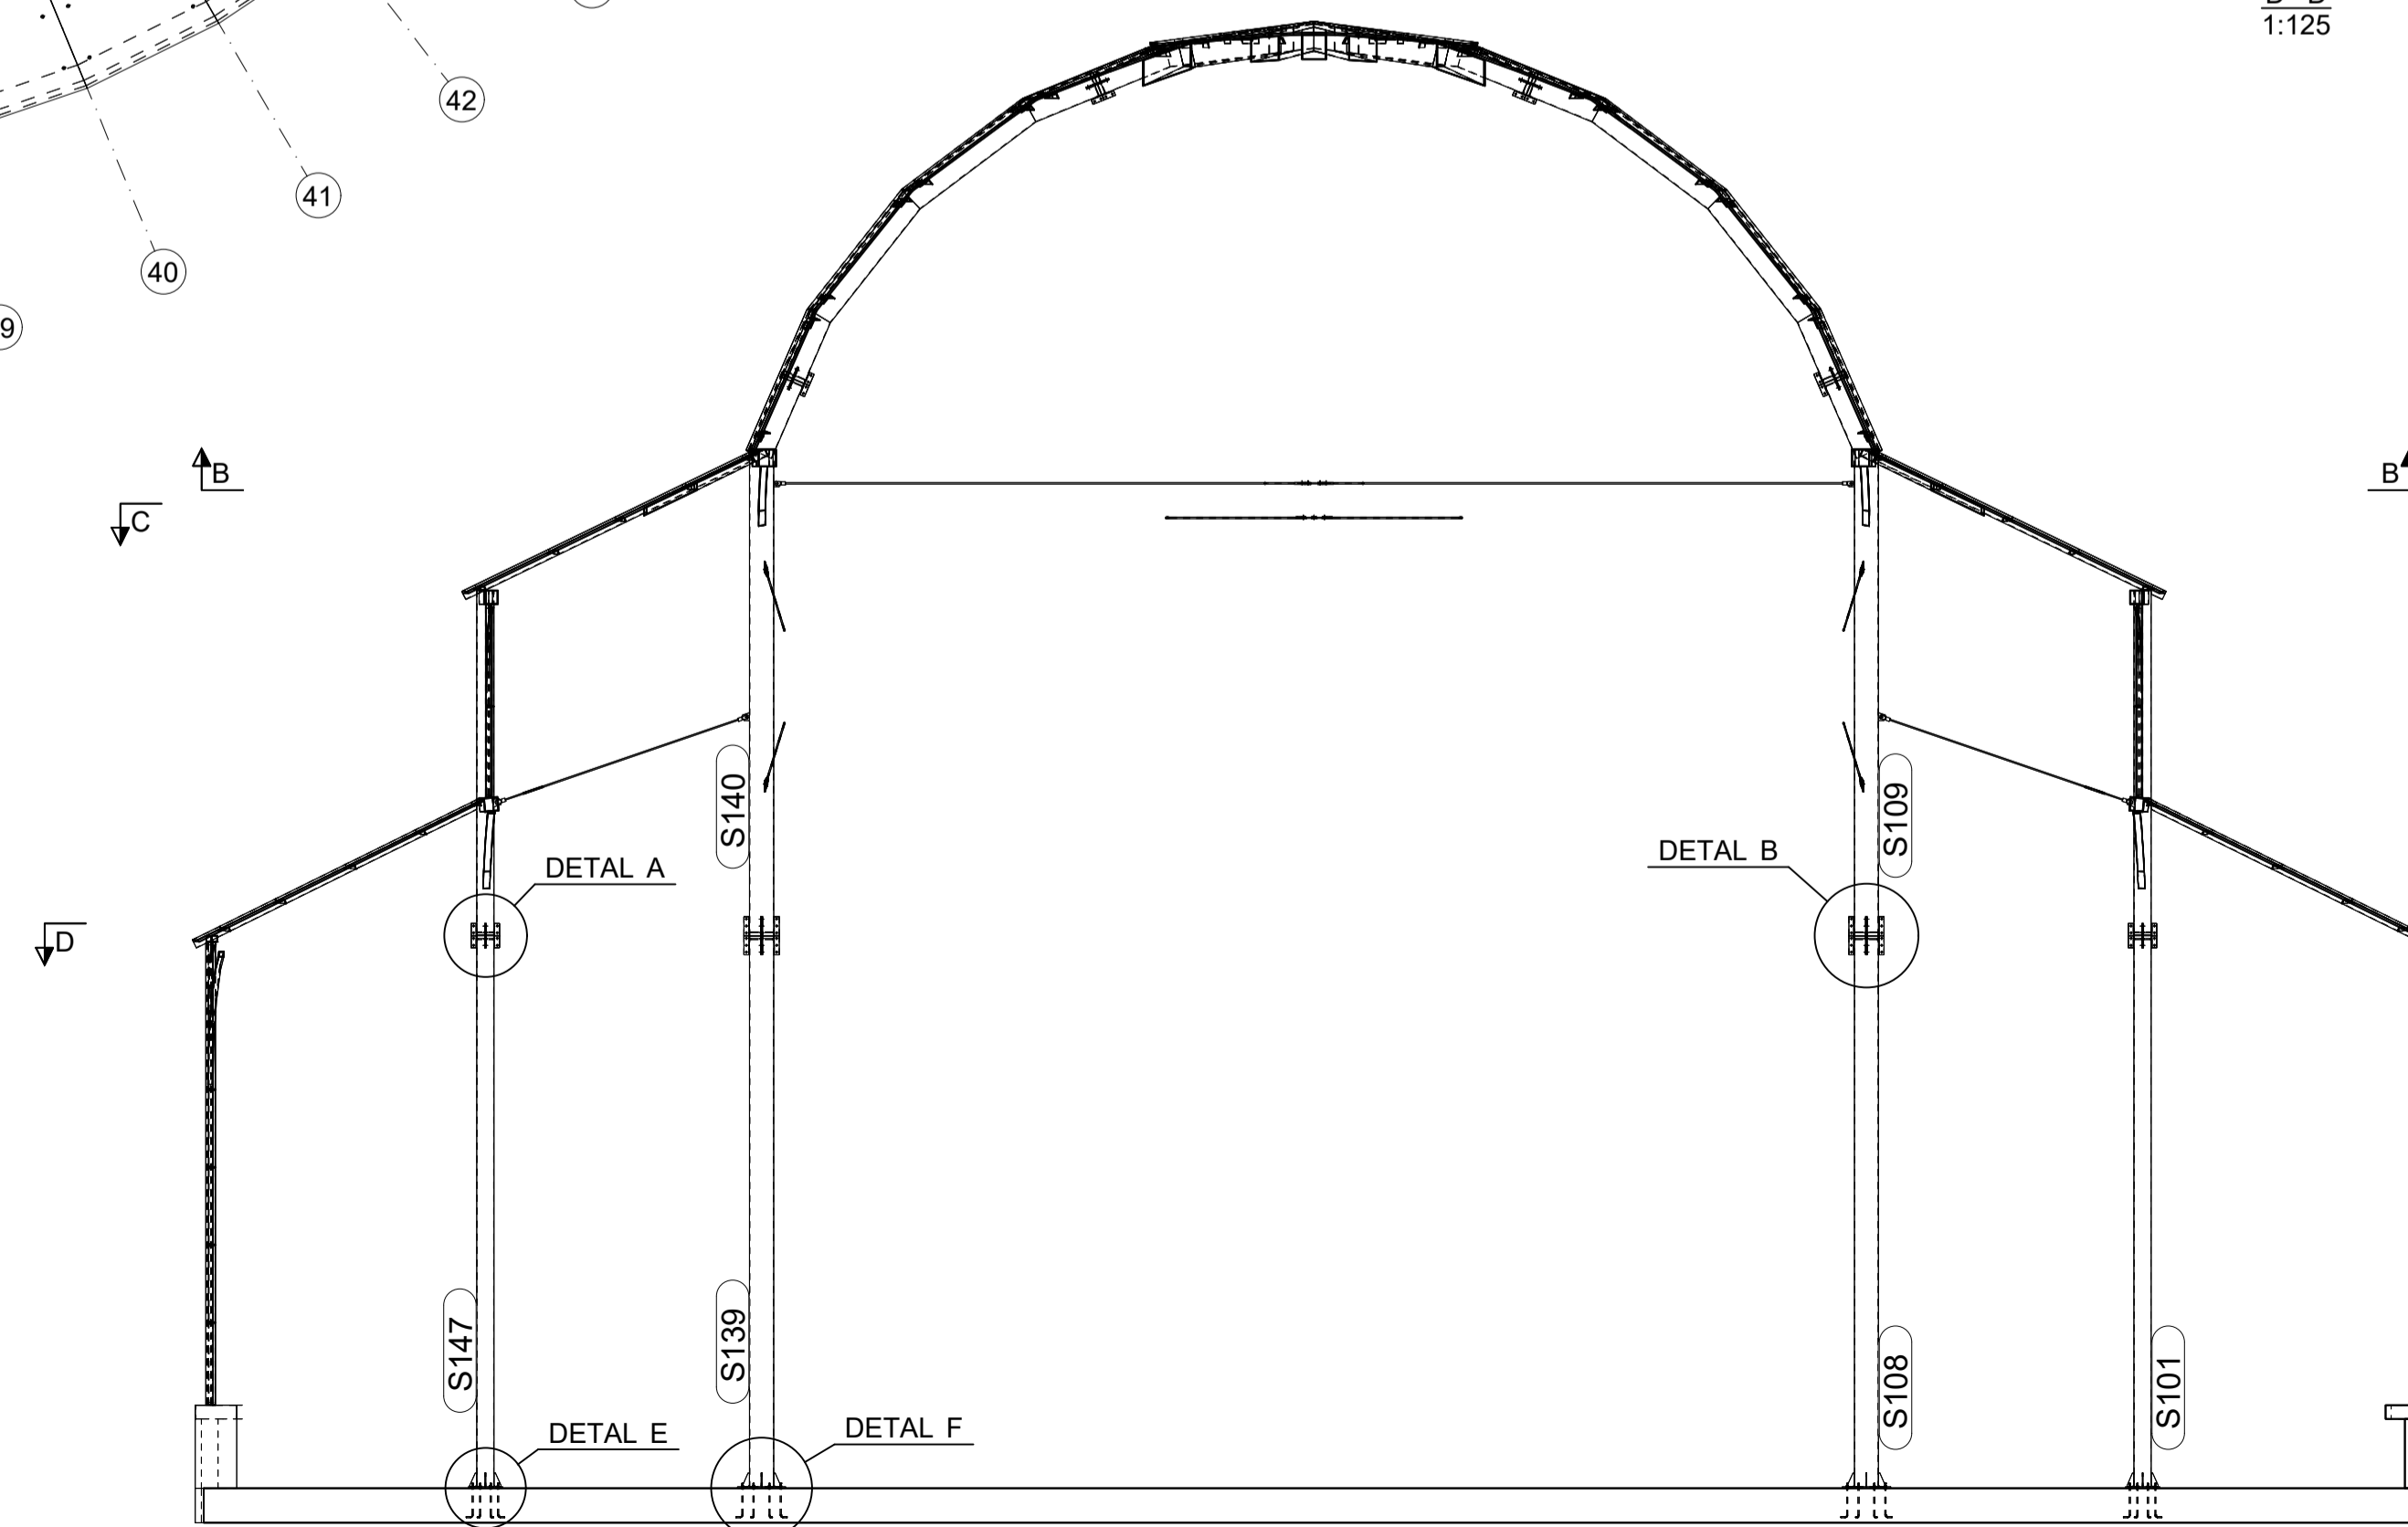


A-A  
1:100

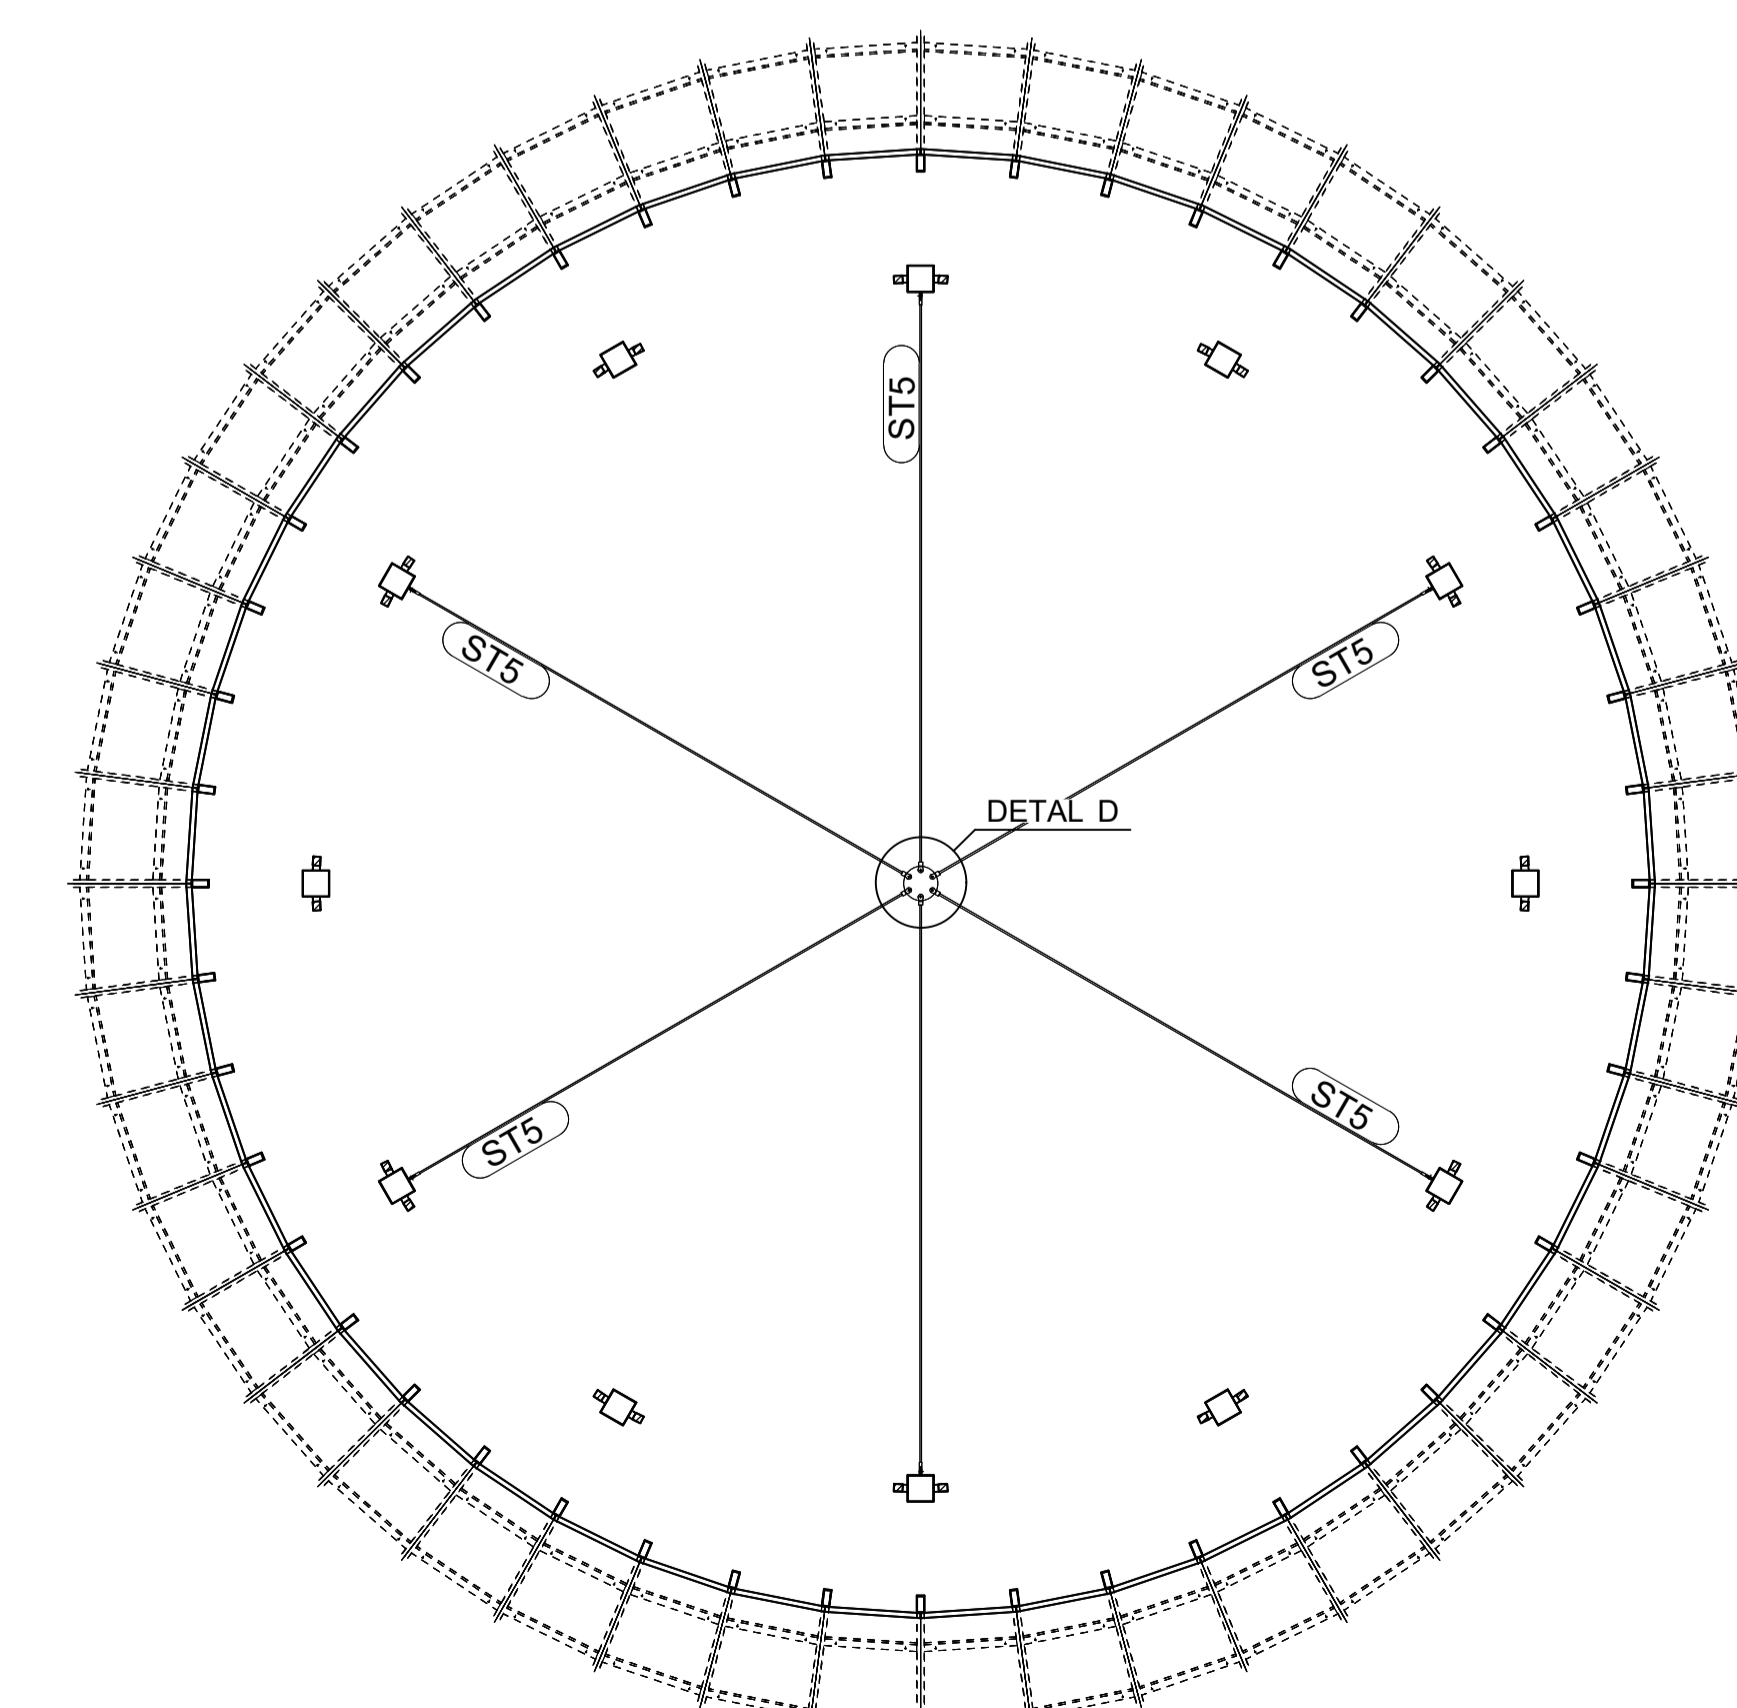

C-C  
1:100

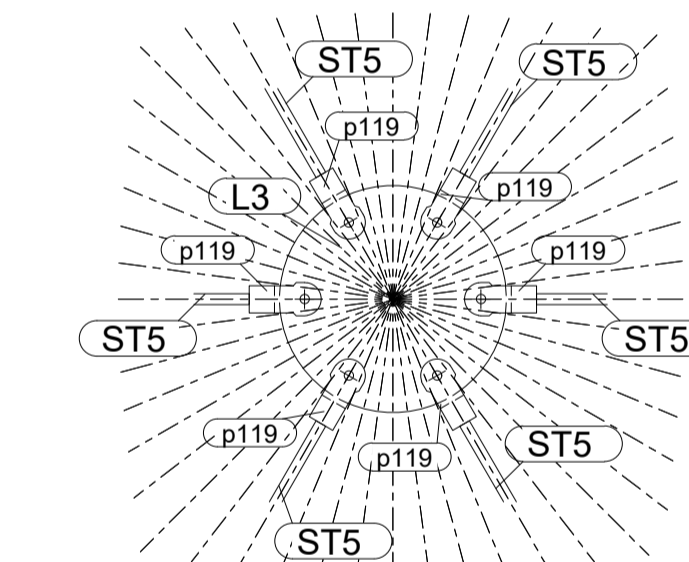

DETAL C, 1:15

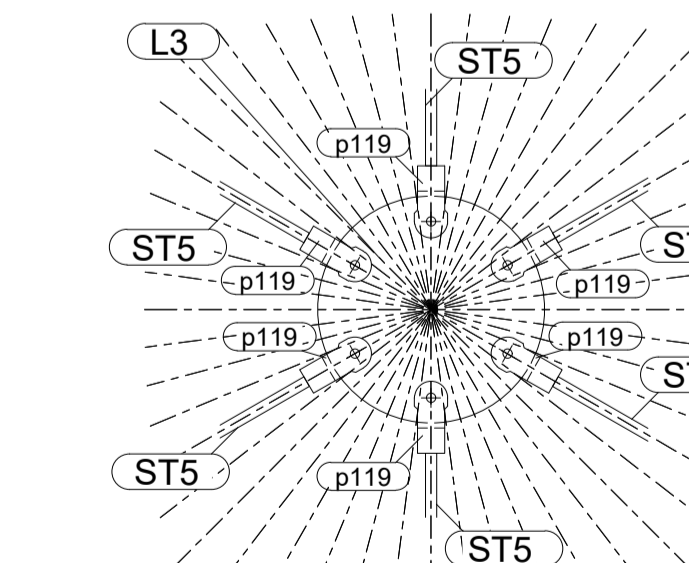

DETAL D, 1:15