


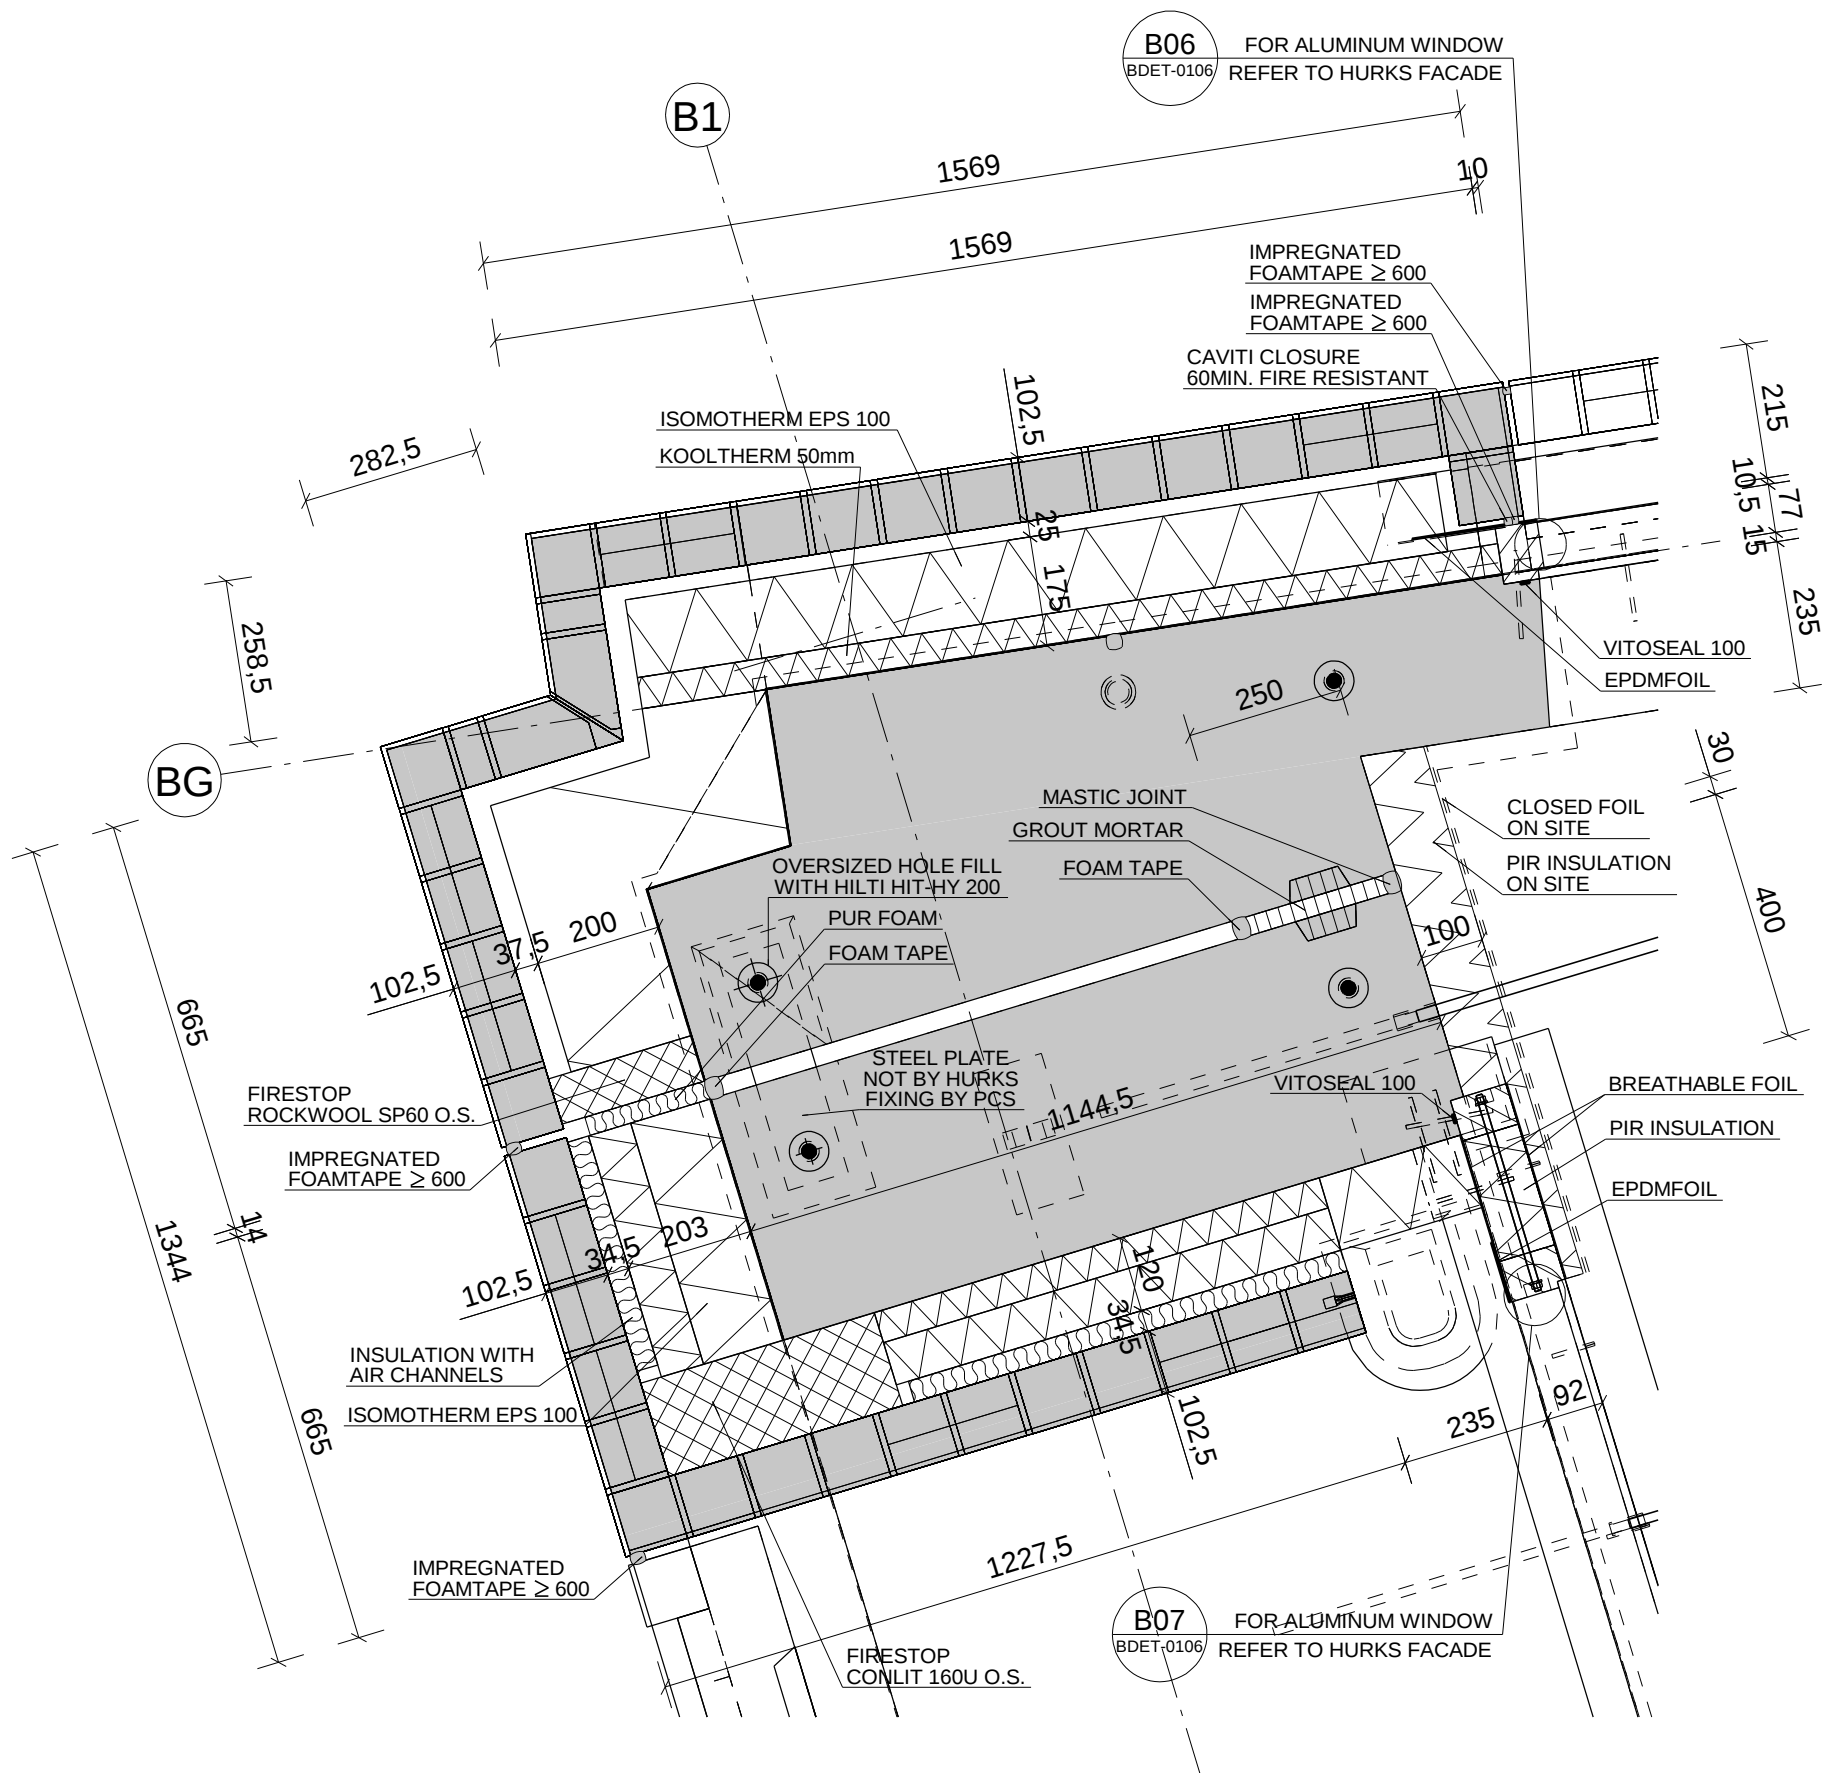

rev.	date	description	by
05	27-01-17	For construction	PL
04	13-12-16	Detail updated	PL
03	06-07-16	U-value amended	PL
02	04-05-16	Comments from BIW are ammended	PL
01	10-03-16	DRAWINGS AMENDED ON STAGE 04 DRAWINGS	PL

project:		Leamouth City Island Phase 2 London	scale:
phase:		Detailing for manufacturing	author: PL
part:		Block B - Details	date: 27-01-16
	prefabbeton postbus 221 5500 AE Veldhoven T +31 (0)88 134 50 00 info@hurksprefabbeton.nl delphi engineering postbus 221 5500 AE Veldhoven T +31 (0)40 230 95 95 info@hurksdelphi-engineering.nl		project no: Z0111
			sheetnr:
			state: CONSTRUCTION
		sheetnr: LCIP2_007-HPL-BDET11	rev 05