

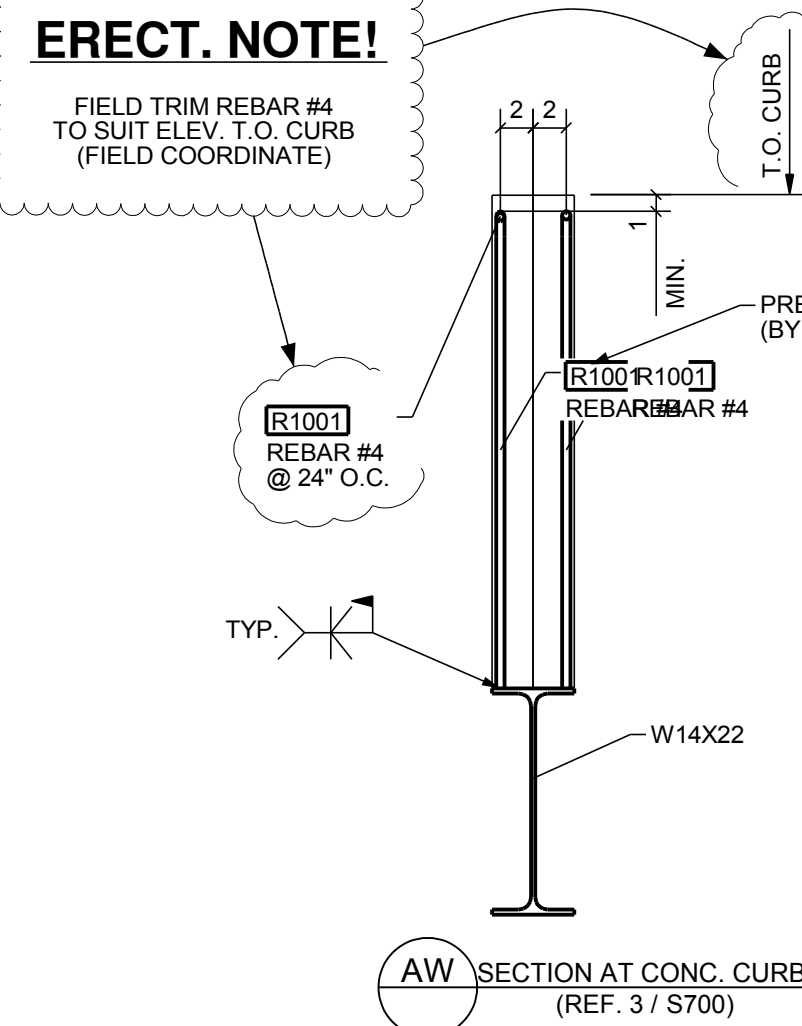
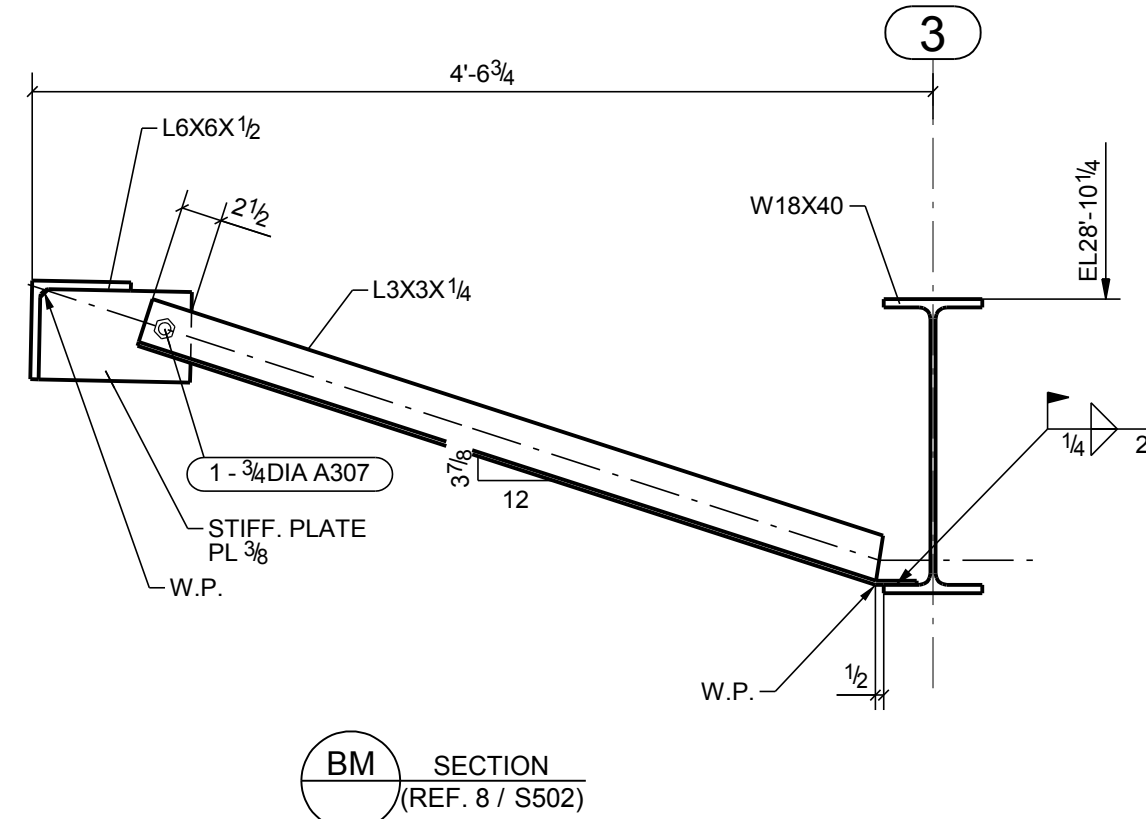
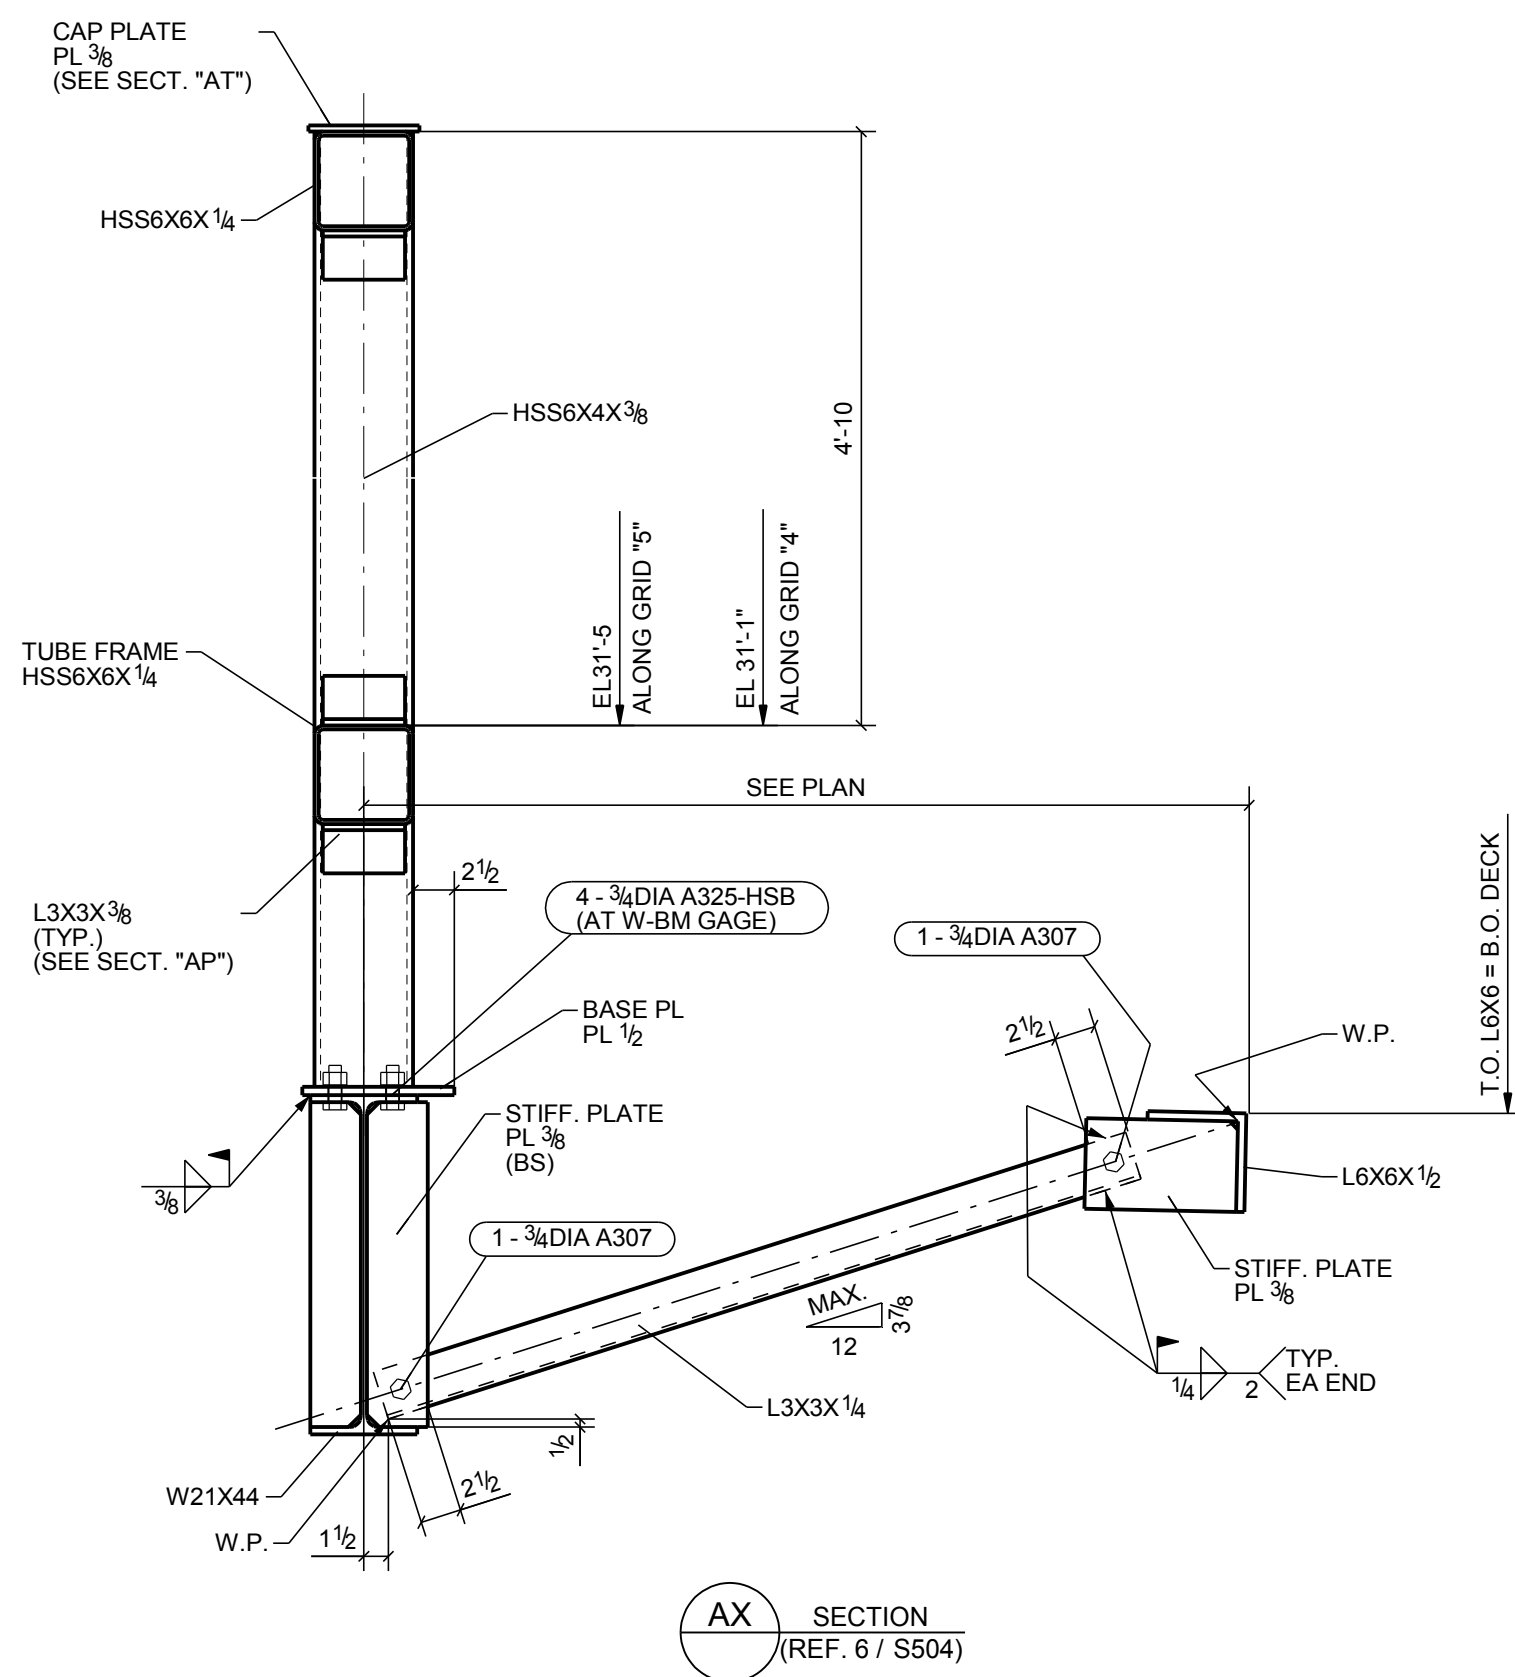
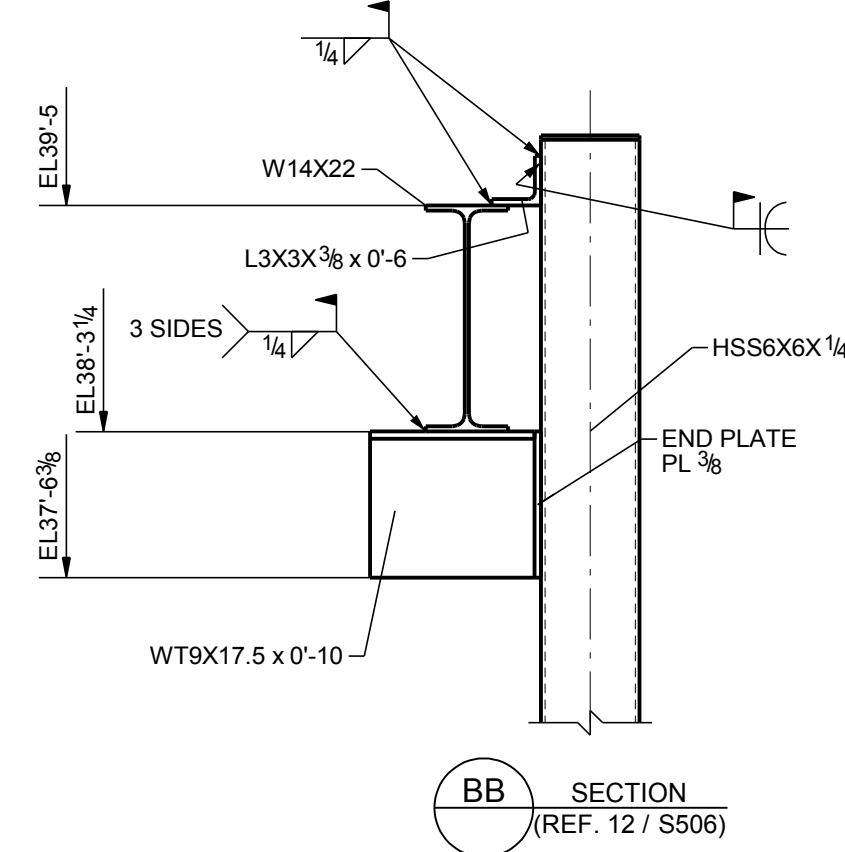
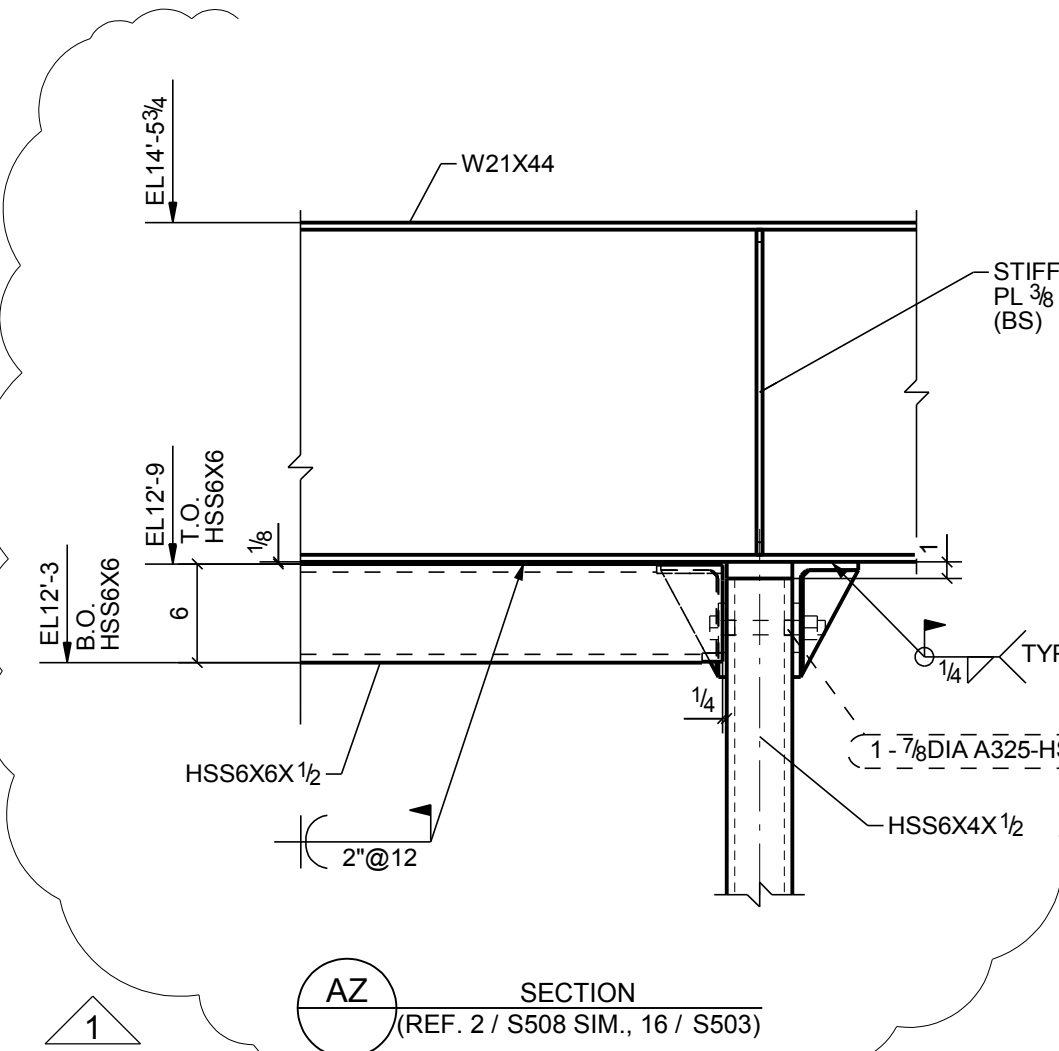
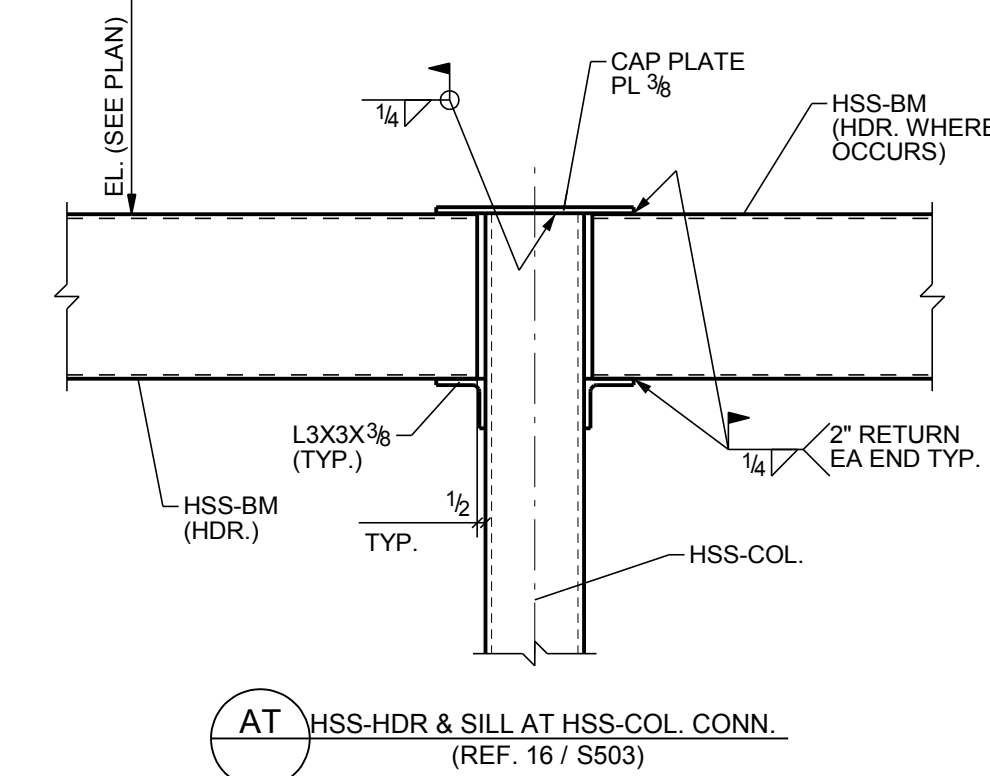
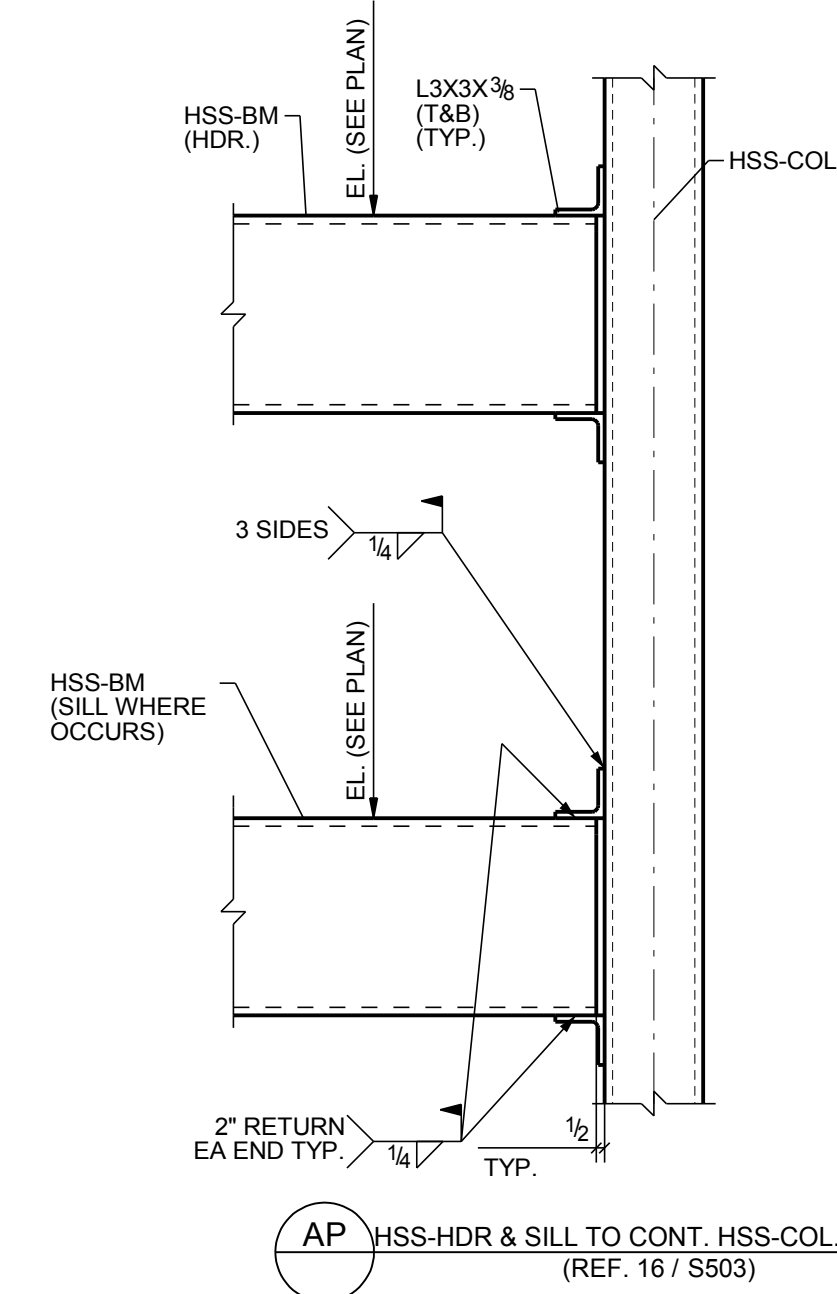
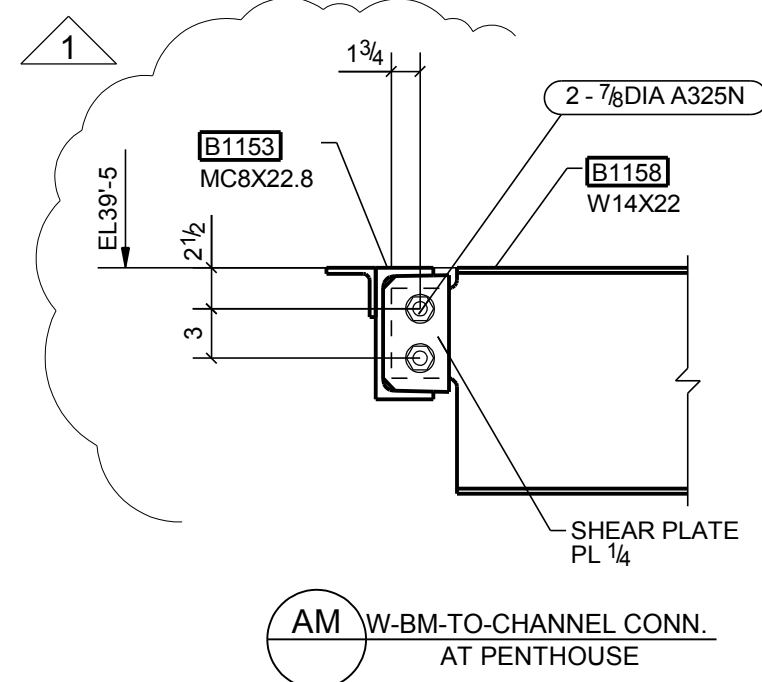
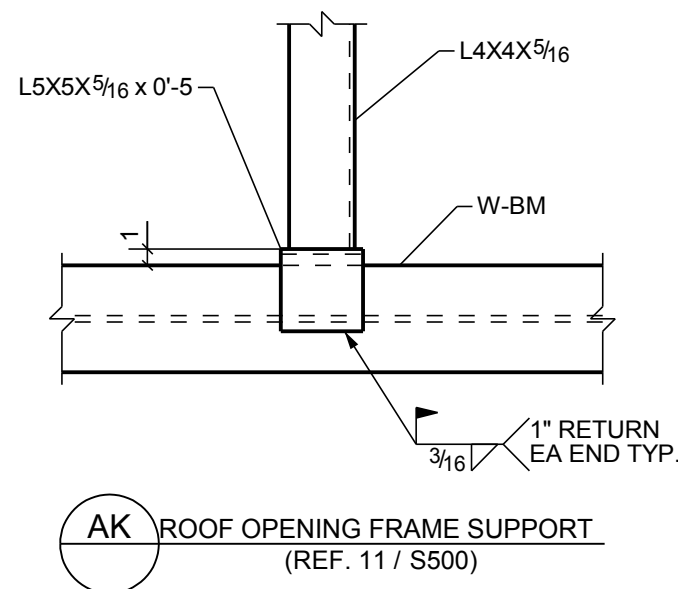
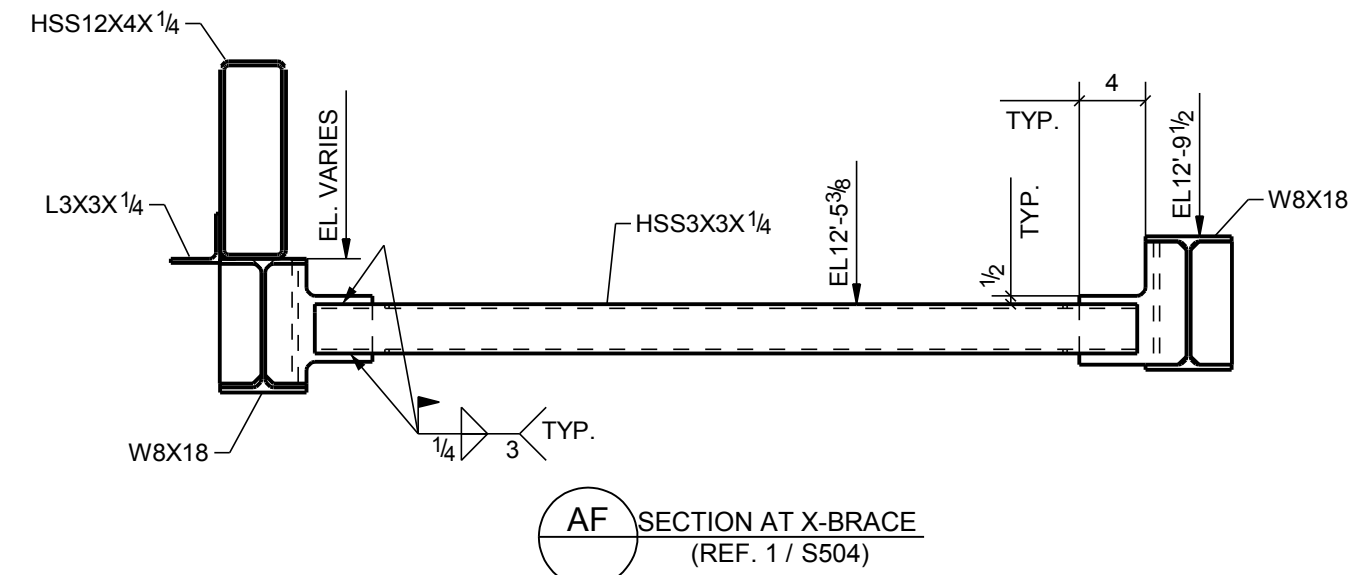
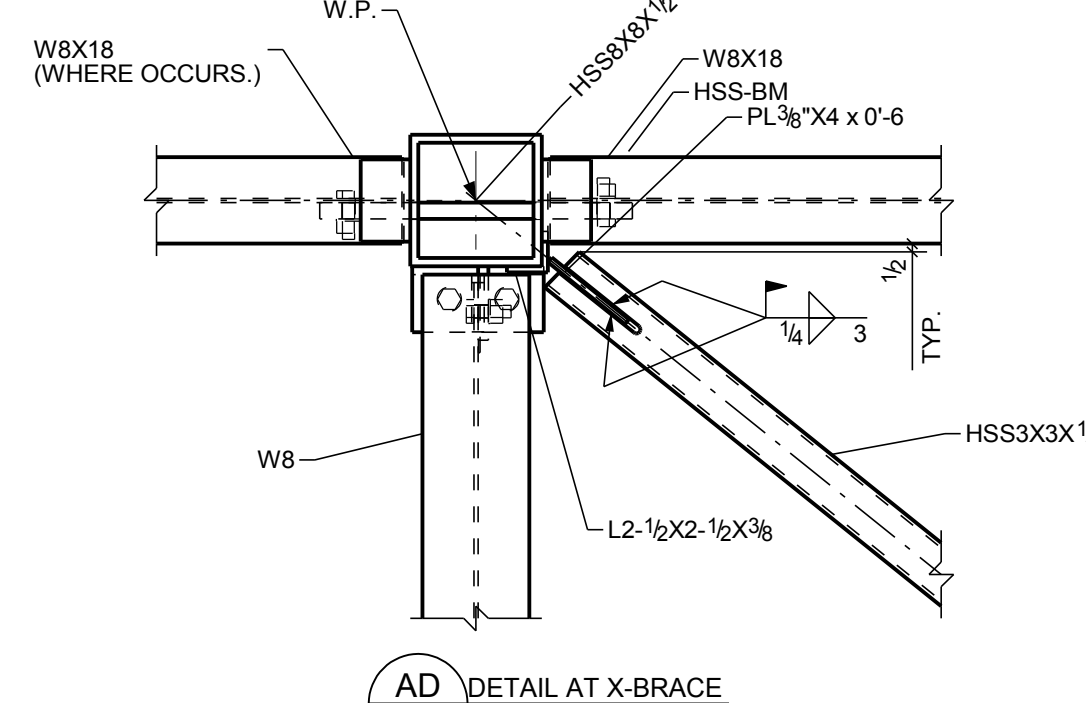
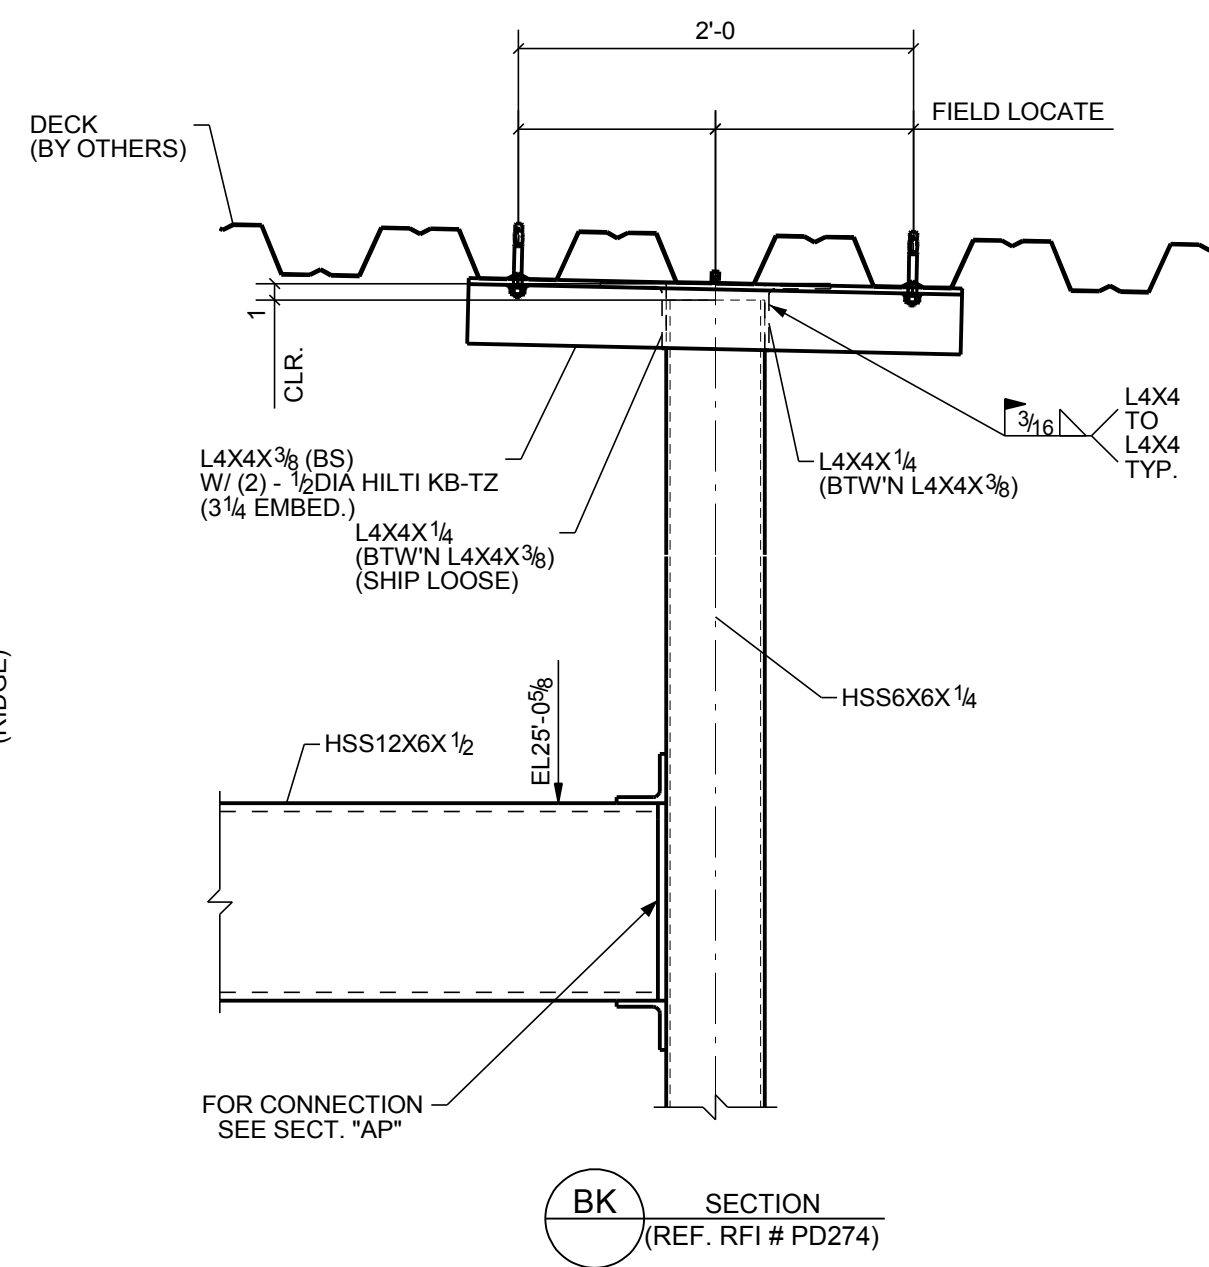
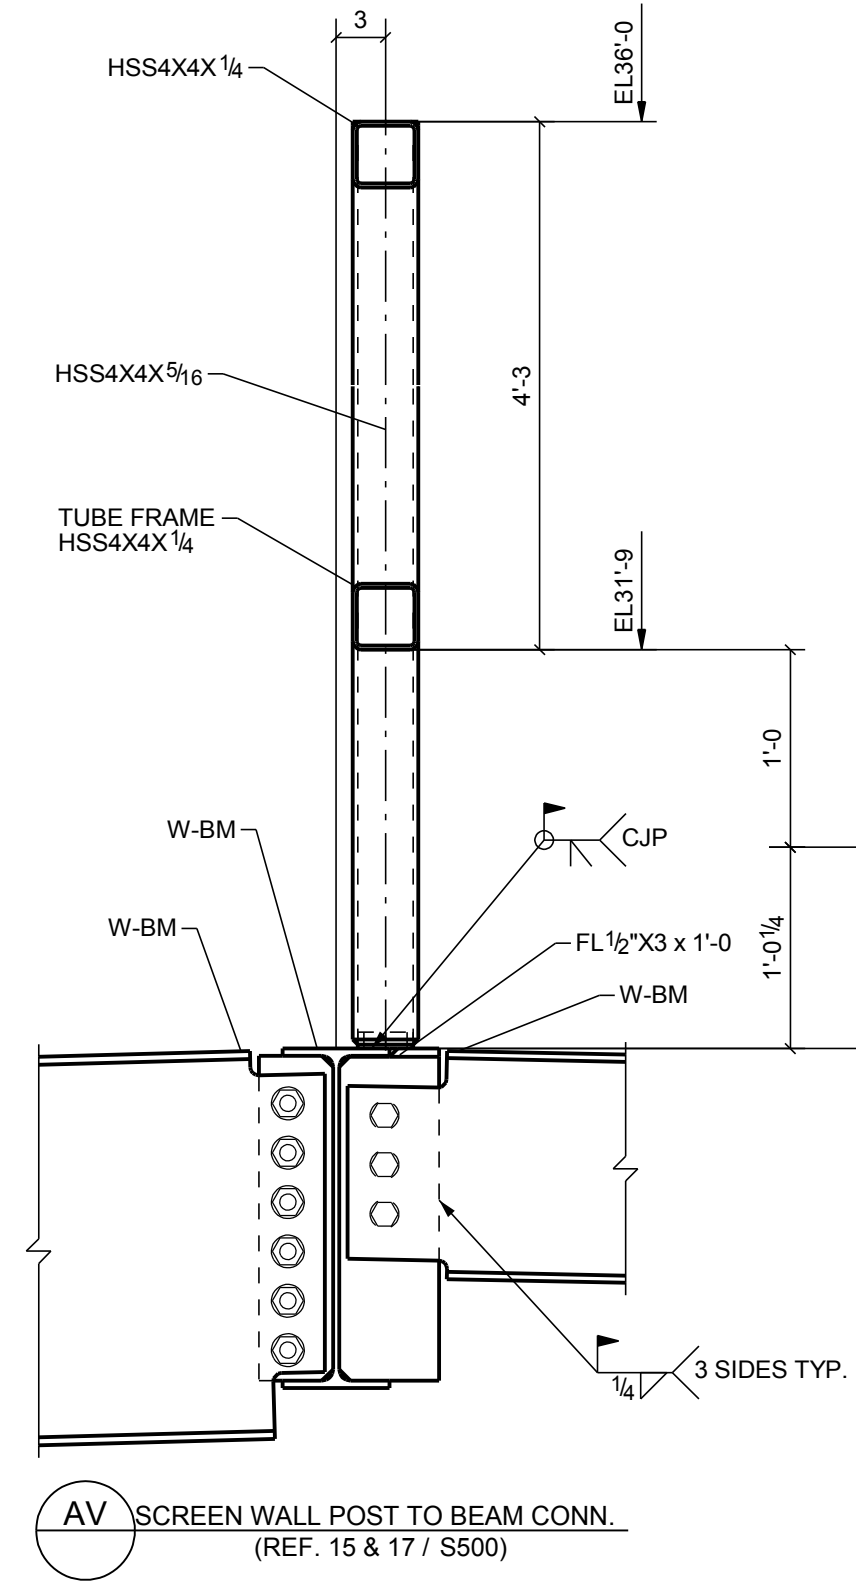


NOTE!
AFTER SIDE WELDS
INSTALLED, REMOVE
ERECTION AID TO INSTALL
FLARE BEVEL WELD.

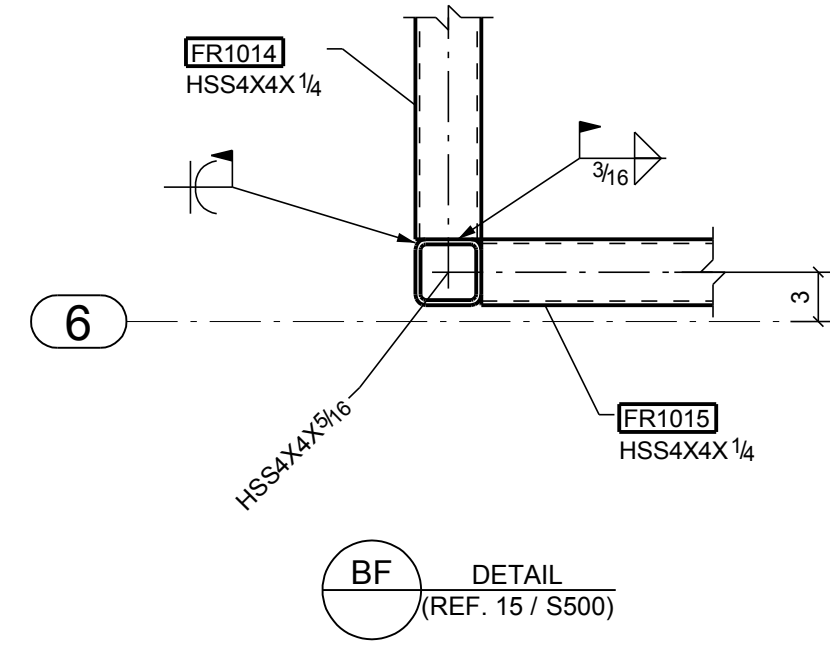

ERECT. NOTE!
FIELD TRIM REBAR #4
TO SUIT ELEV. T.O. CURB
(FIELD COORDINATE)

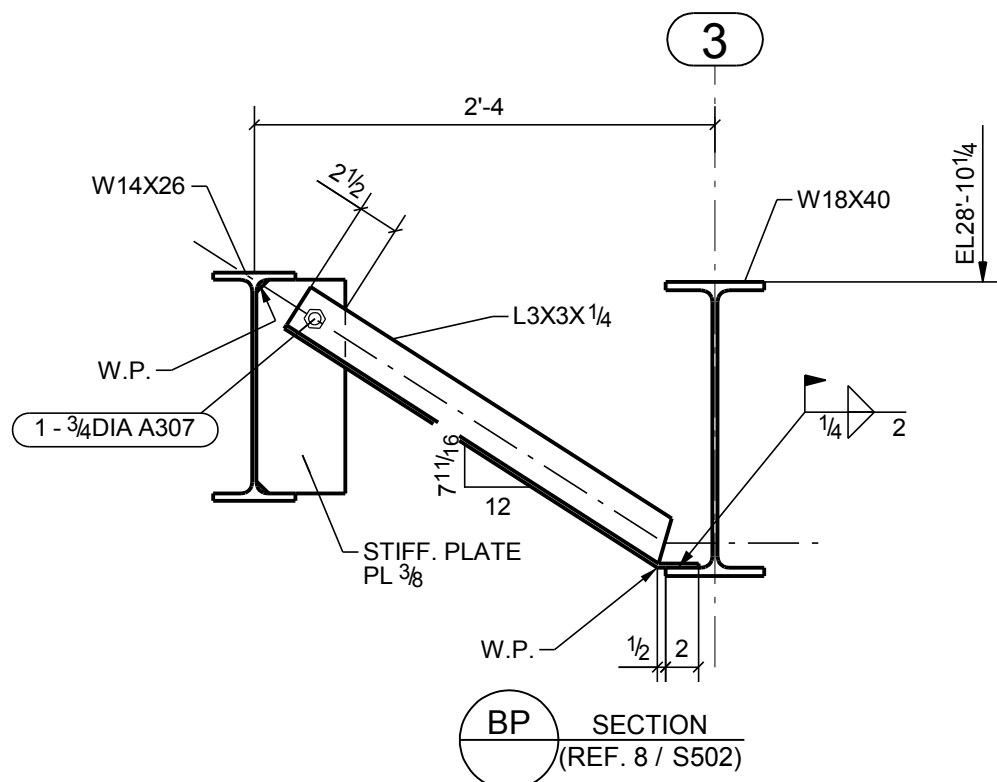

PLEASE REVIEW THIS DRAWING CAREFULLY
APPROVAL/REVIEW AUTHORITY:
THIS DRAWING REPRESENTS OUR INTERPRETATION OF THE INTENT OF THE CONTRACT DOCUMENTS. HOWEVER, ANDERSON CHARNECKY STRUCTURAL STEEL, INC. AND/OR ITS STEEL DETAILERS ASSUME NO RESPONSIBILITY FOR THE CONTRACT DOCUMENTS AND/OR ARCHITECTURAL AND STRUCTURAL DESIGN DRAWINGS. THIS IS THE RESPONSIBILITY OF THE BUYER. UNLESS COMMENTS AND EXCEPTIONS TO THIS INTERPRETATION ARE NOTED ON THIS DOCUMENT UPON RETURN FROM REVIEW AND/OR APPROVAL, ALL INFORMATION SHOWN HEREIN SHALL BE ACCEPTED AS AN AFFIRMATION BY THE APPROVAL/REVIEW AUTHORITY AND ALL CLOUDED ITEMS NOT ADDRESSED SHALL BE ASSUMED TO BE CORRECT.

1	REVISED PER RFIS	8/15
0	FOR CONSTRUCTION	6/15
A	FOR APPROVAL	2/15
REV	DESCRIPTION	DATE
ACSS ANDERSON CHARNECKY STRUCTURAL STEEL, INC. 353 RISCO CIRCLE, BEAUMONT, CA. 92223 PHONE: 951-769-5700 FAX: 951-769-5702 LICENSE NO. 483440		
PROJECT NAME	CERRITOS - FINE ARTS BLDG.	
CUSTOMER	TILDEN-COIL CONSTRUCTORS	
DESCRIPTION	FIELD DETAILS	
DRAWN BY	PL	JOB No.
DATE DRAWN	2/15	253214
		DRG No. E1010